




FINAL PLAT - CONDOMINIUM MAP

NORTHSTAR CONDOMINIUMS - PHASE I
The Edwards Project, Filing No. 1, Sage Flats
Eagle County, Colorado

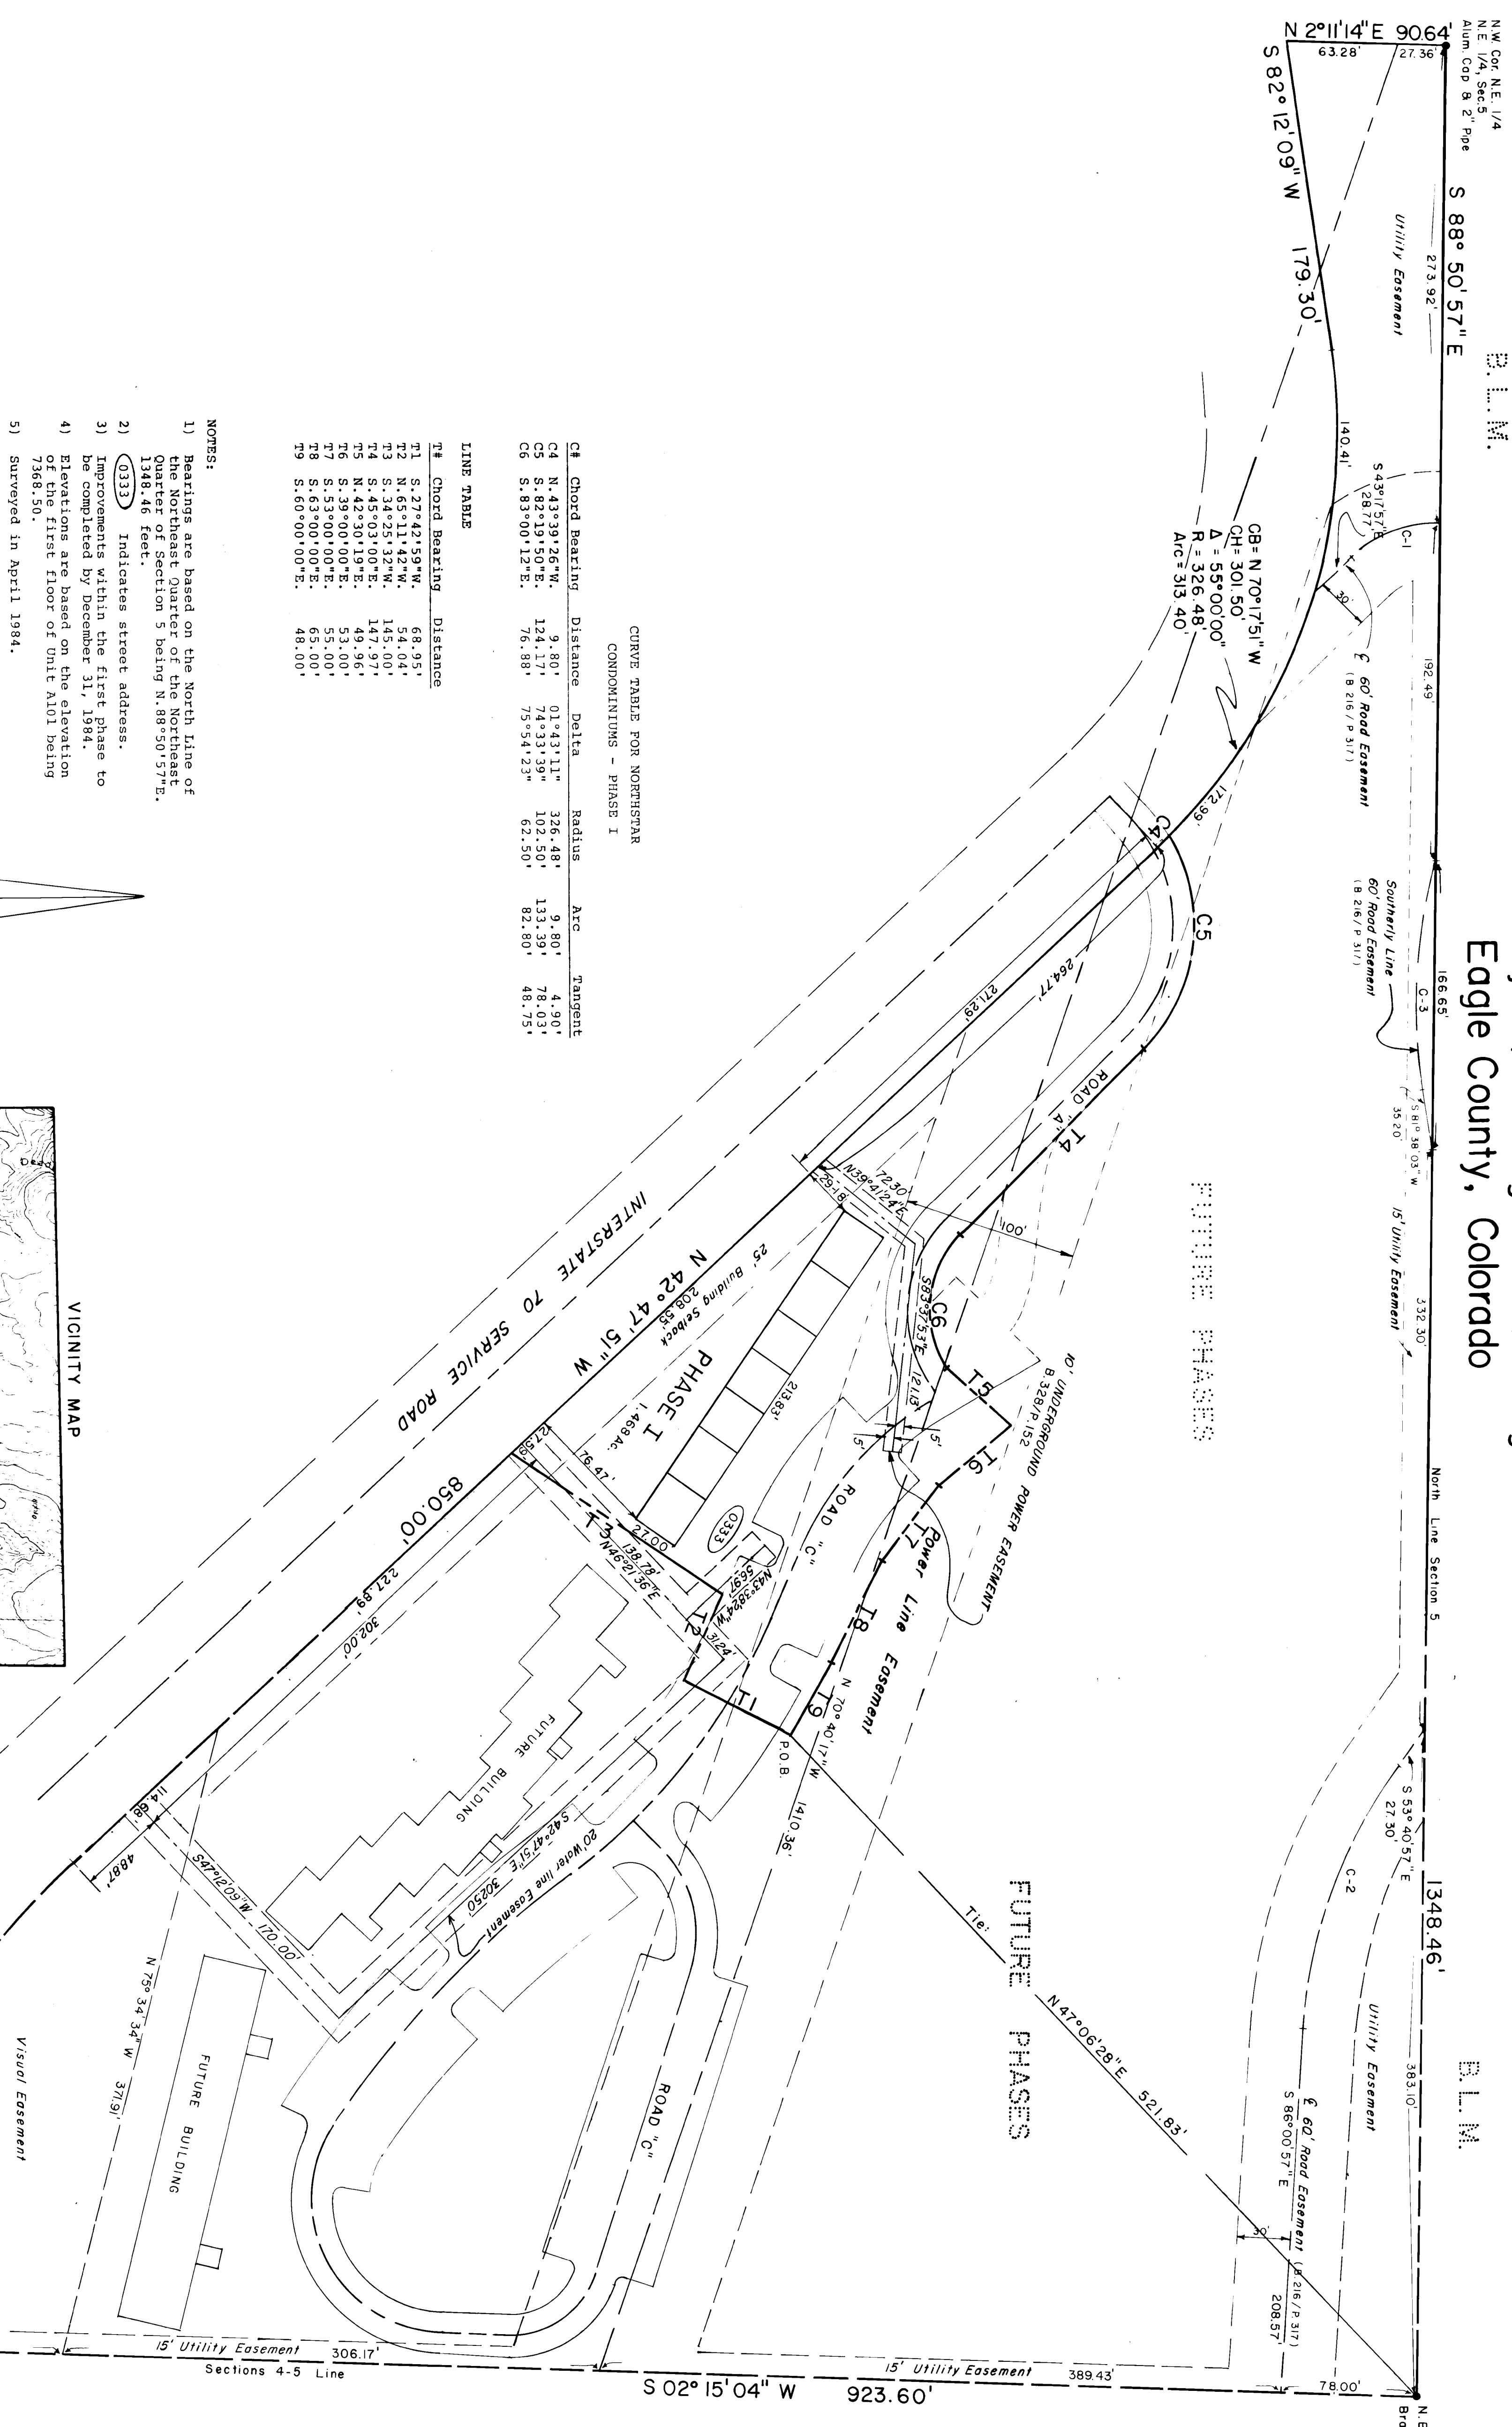



NORTHSTAR CONDOMINIUMS - PHASE I

FINAL PLAT - CONDOMINIUM MAP

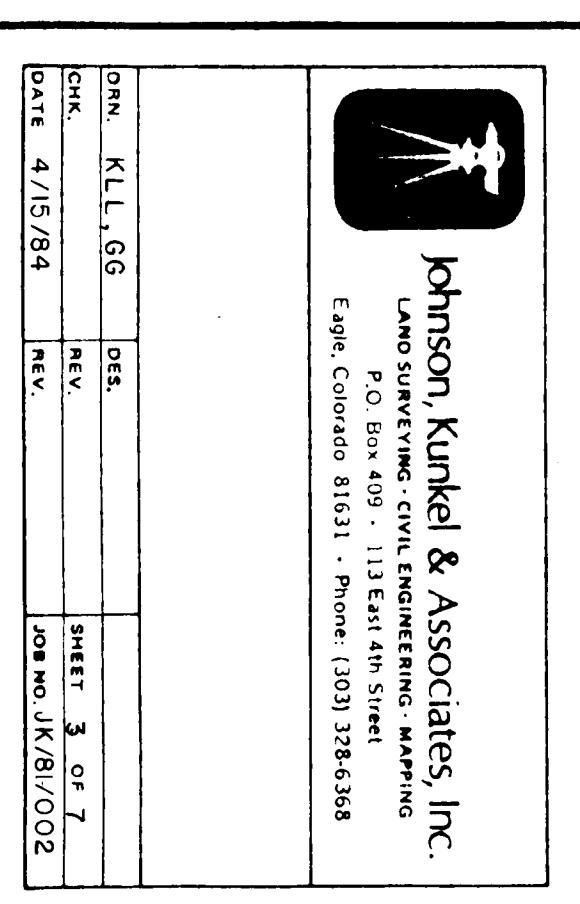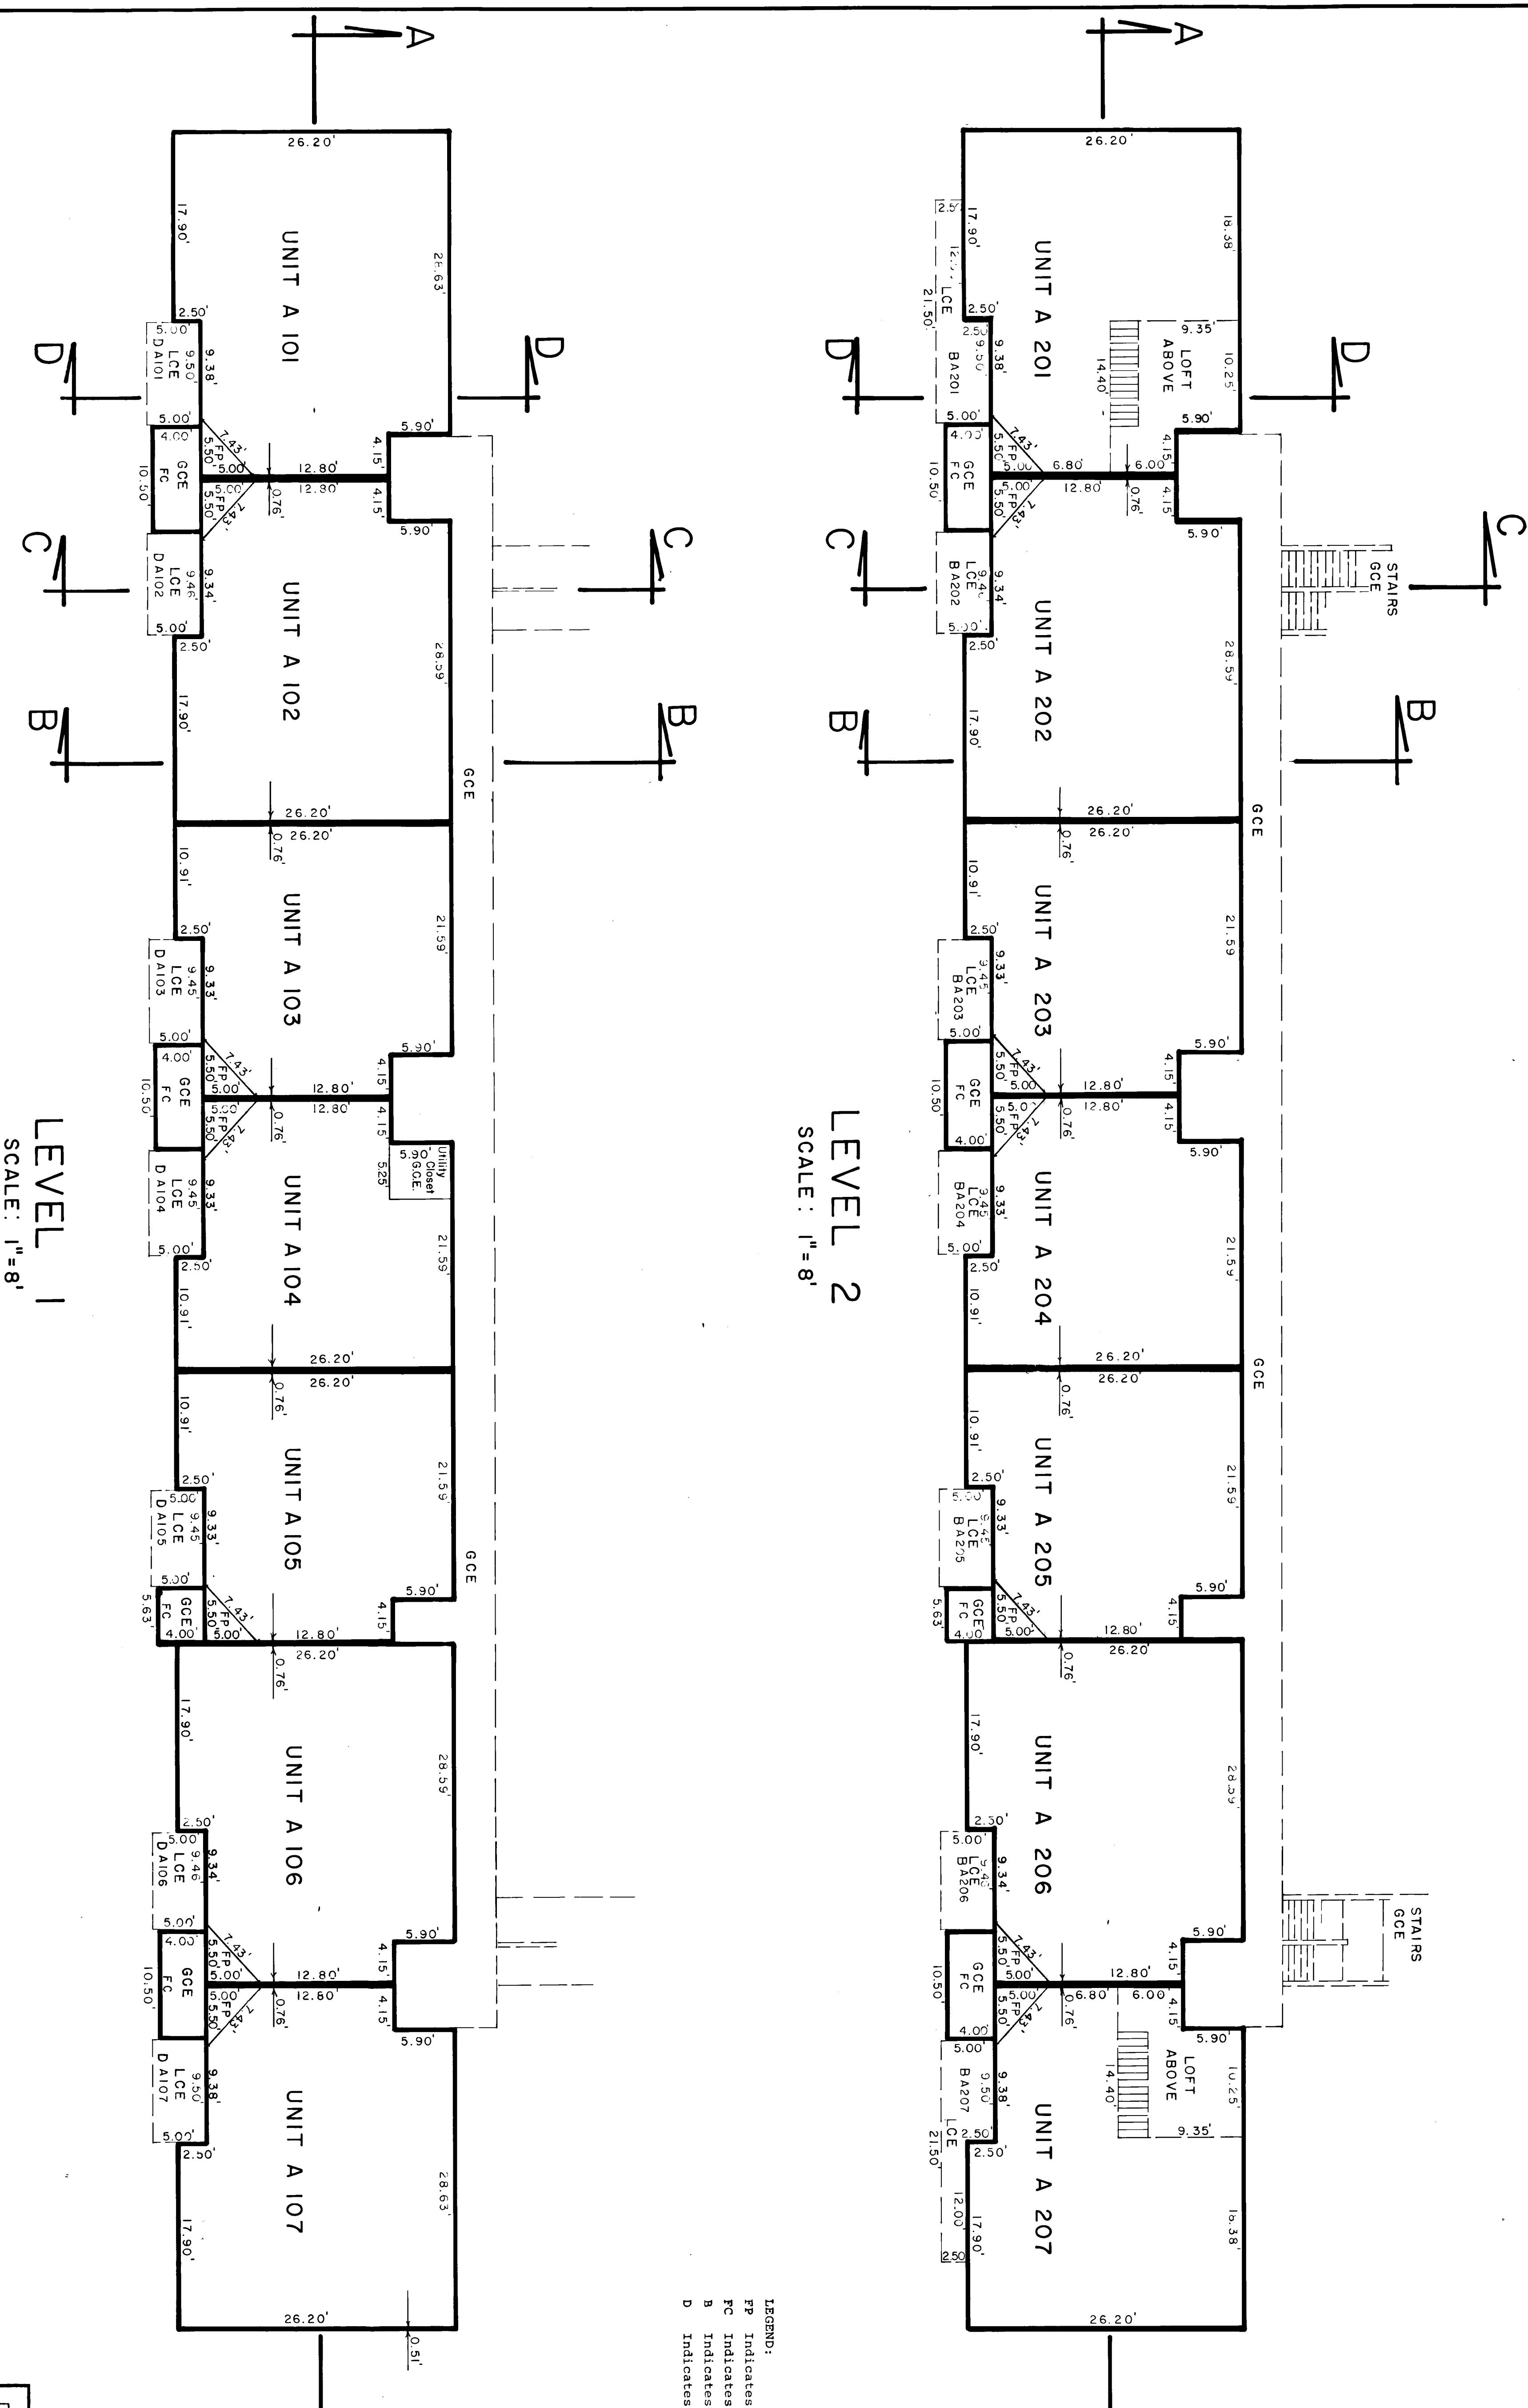


NORTHSTAR CONDOMINIUMS - PHASE I

FINAL PLAT - CONDOMINIUM MAP

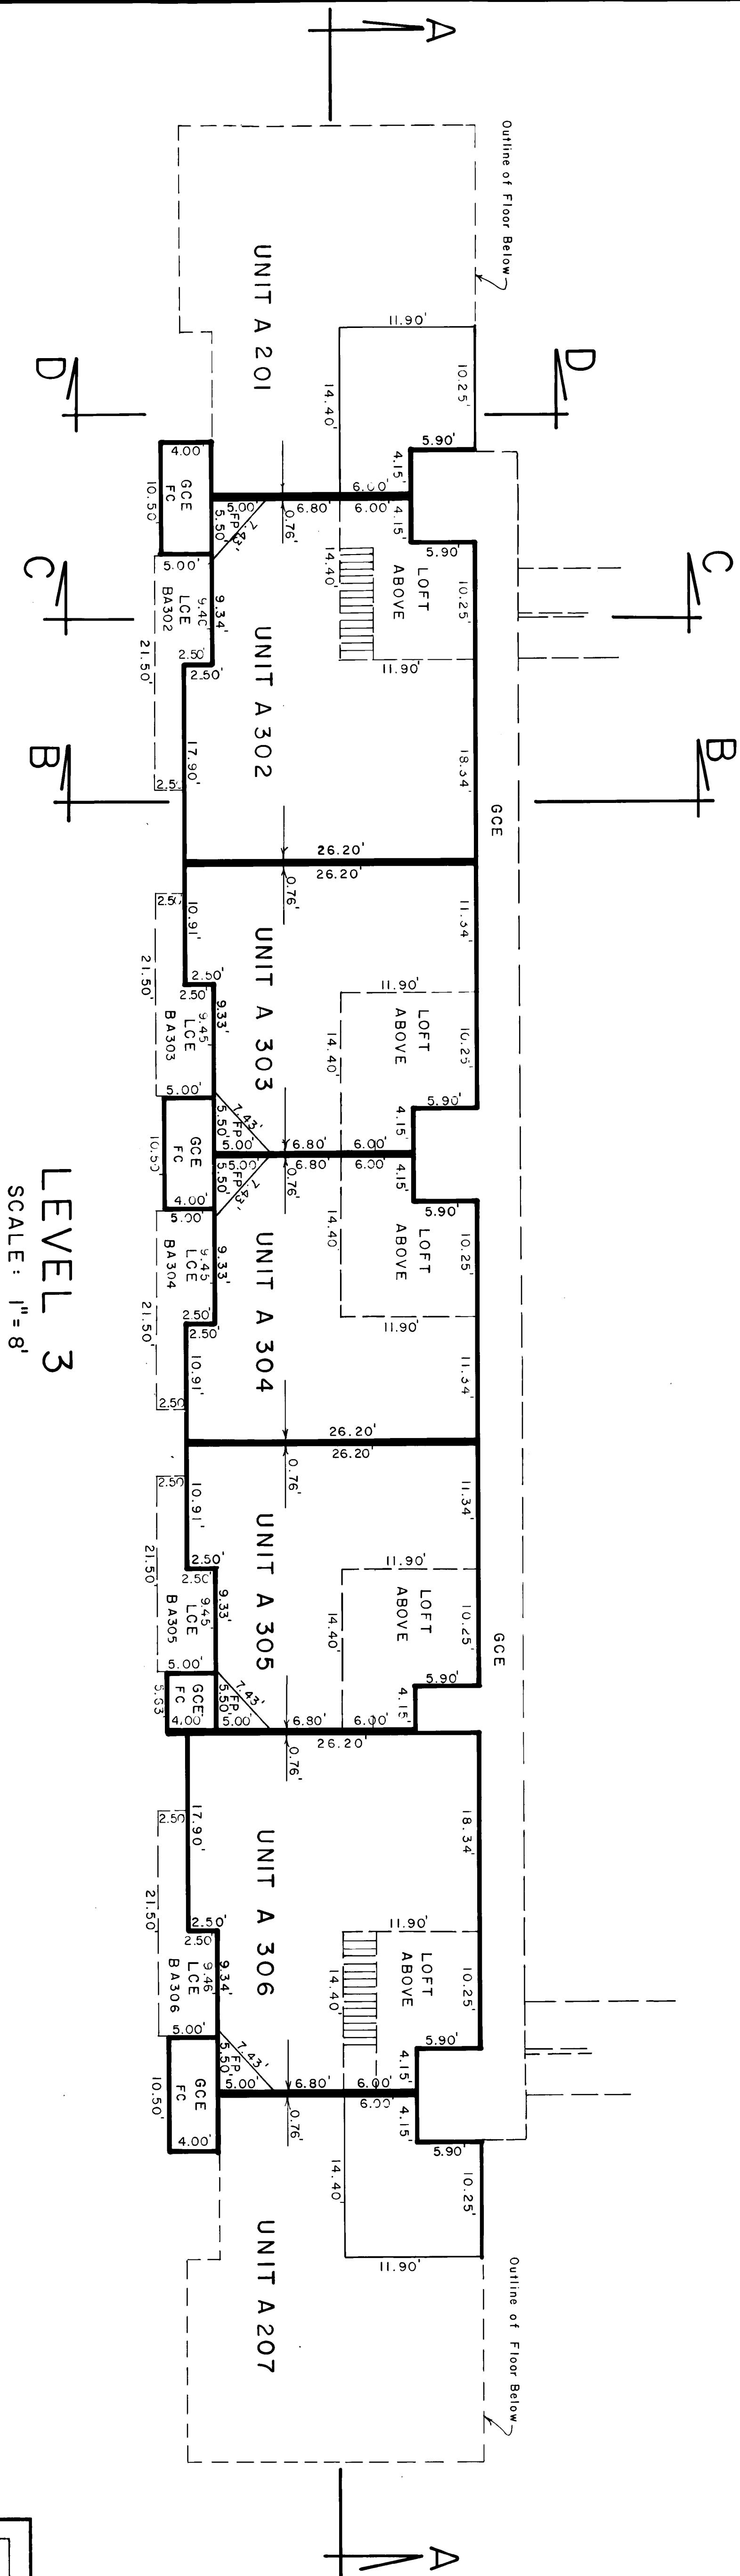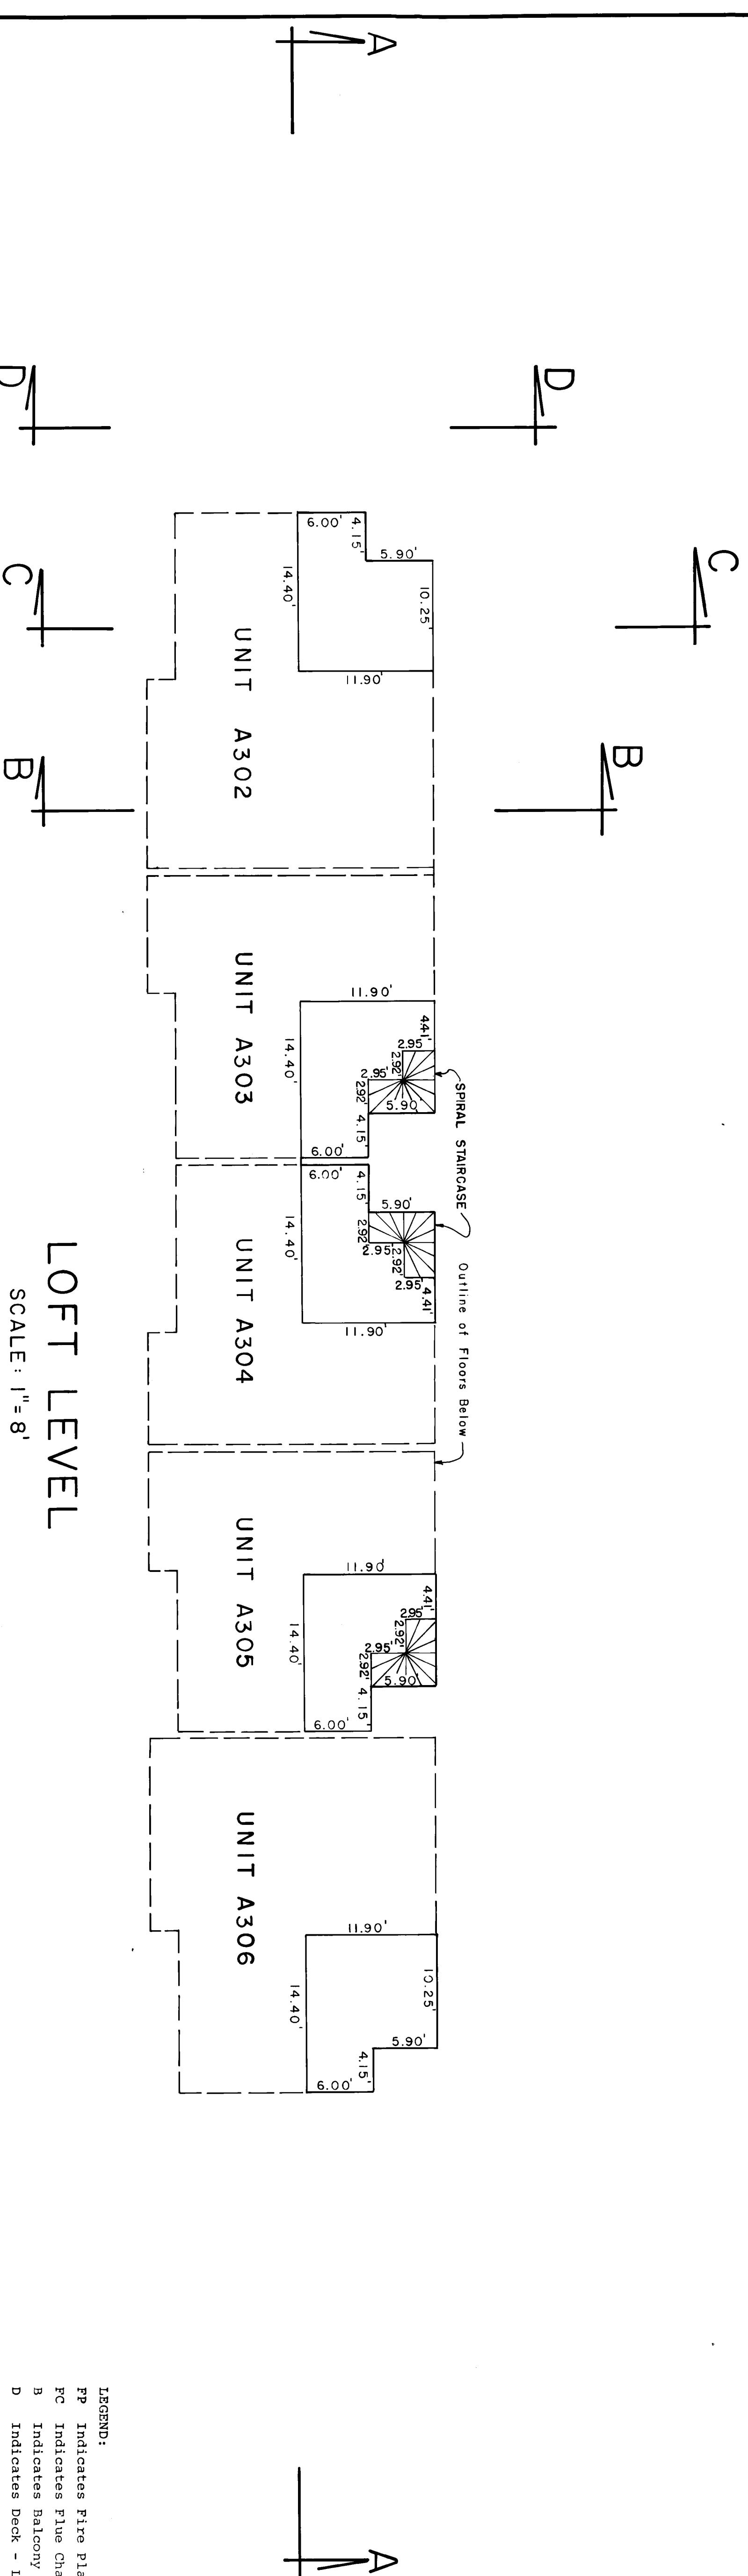

LEGEND:


FP Indicates Fire Place (Limited Common Element).
 FC Indicates Flue Chase (General Common Element).
 B Indicates Balcony - LCE (for unit name).
 D Indicates Deck - LCE (for unit name).

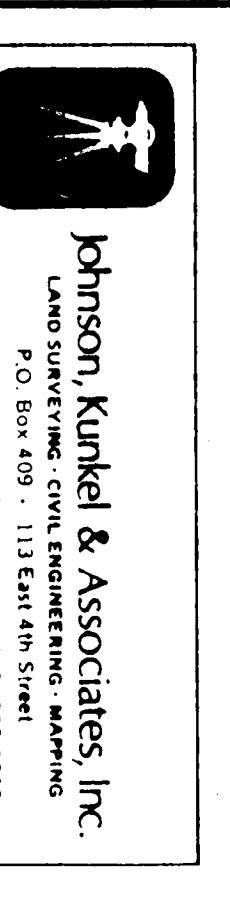

DRN. KILL. GG	DRS.	SHEET 4 of 7
DRN. KILL. GG	REV.	JOHN JK(B)/002
DRN. KILL. GG	REV.	DATE 4/15/84


NORTHSTAR CONDOMINIUMS - PHASE I

FINAL PLAT - CONDOMINIUM MAP

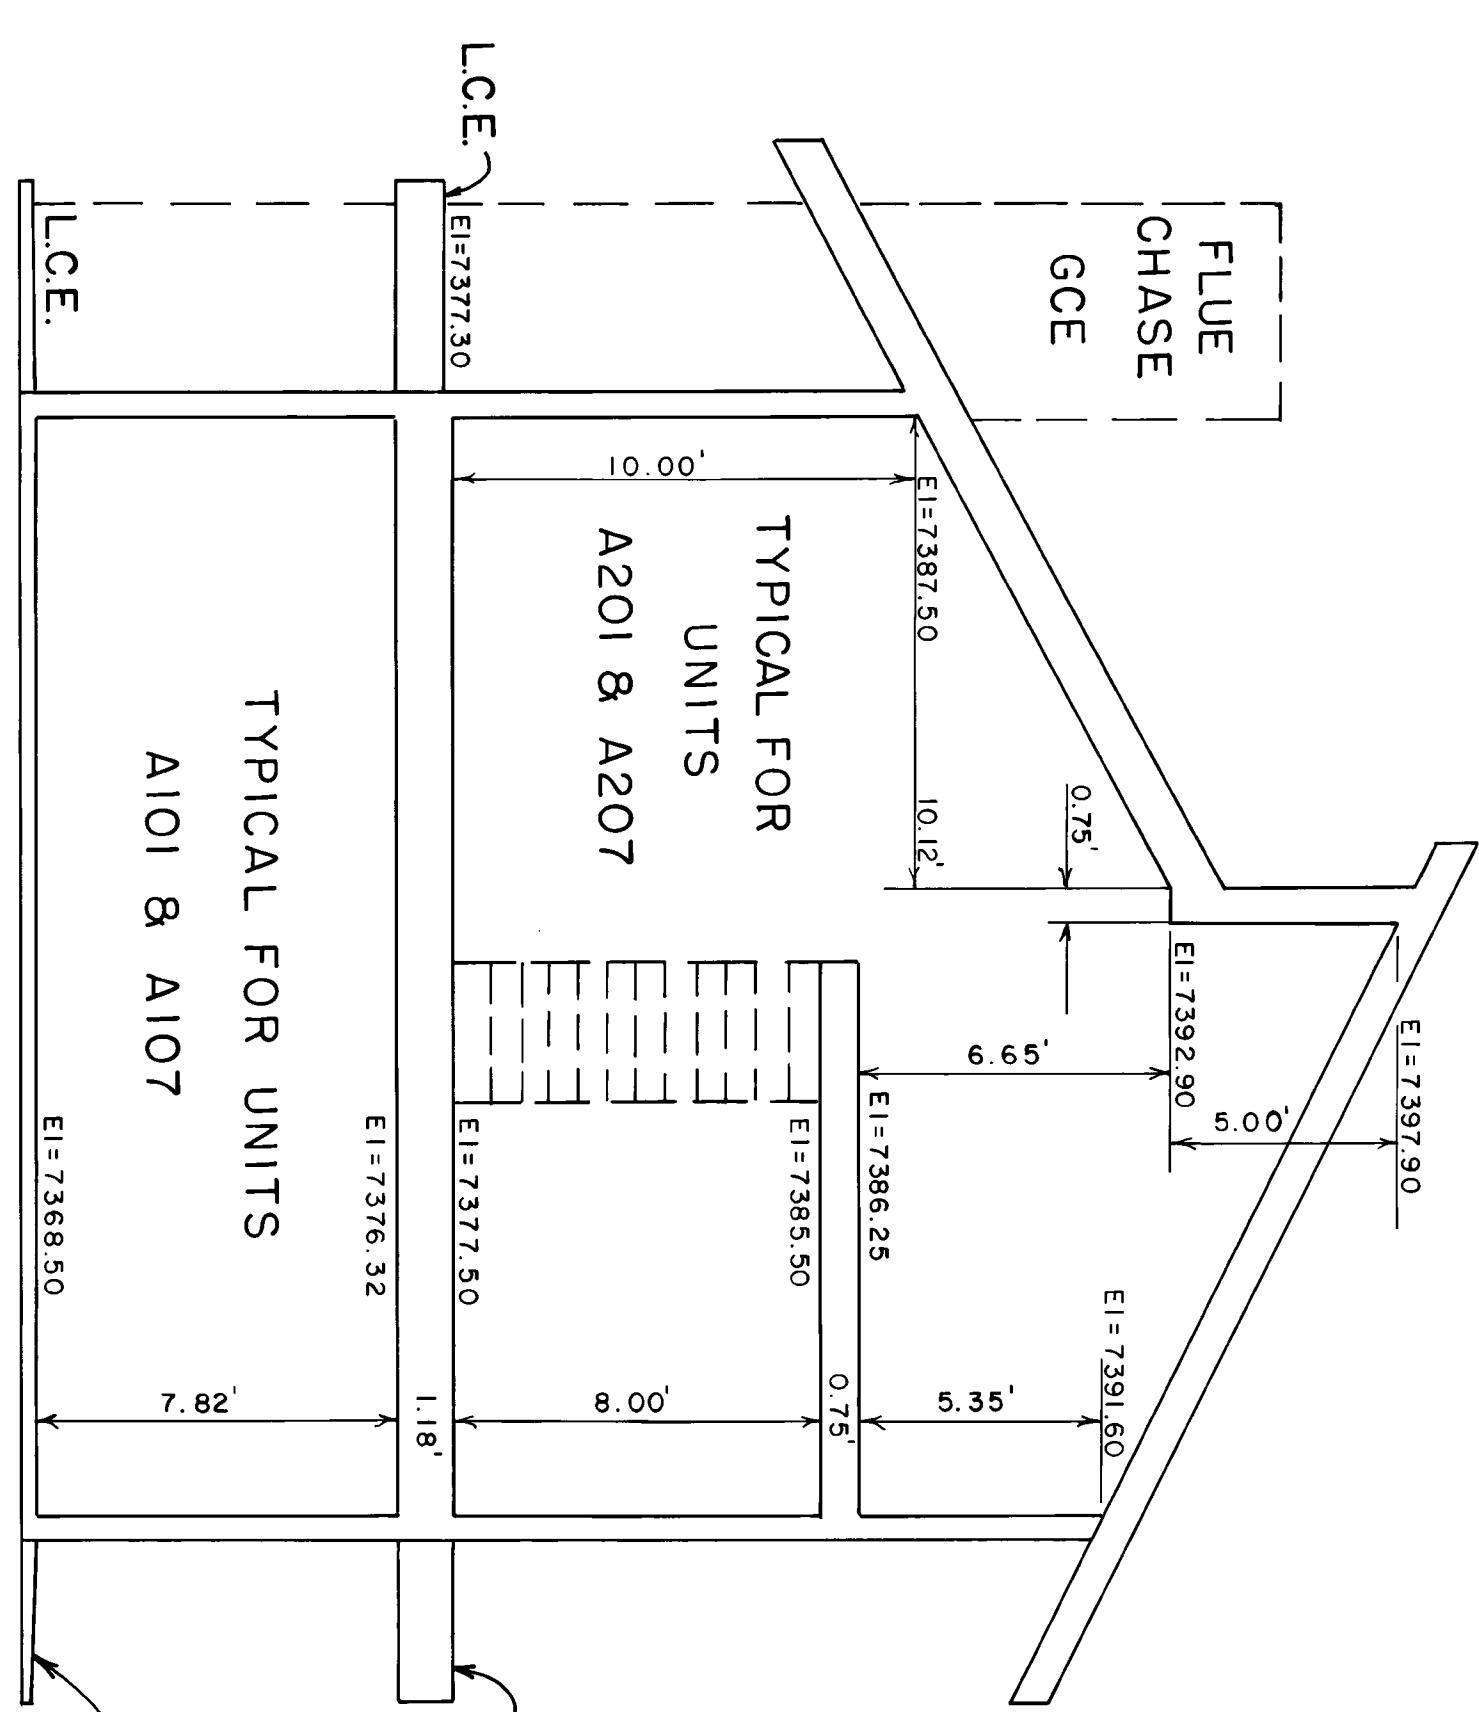

SECTION DD

SCALE: 1" = 8'

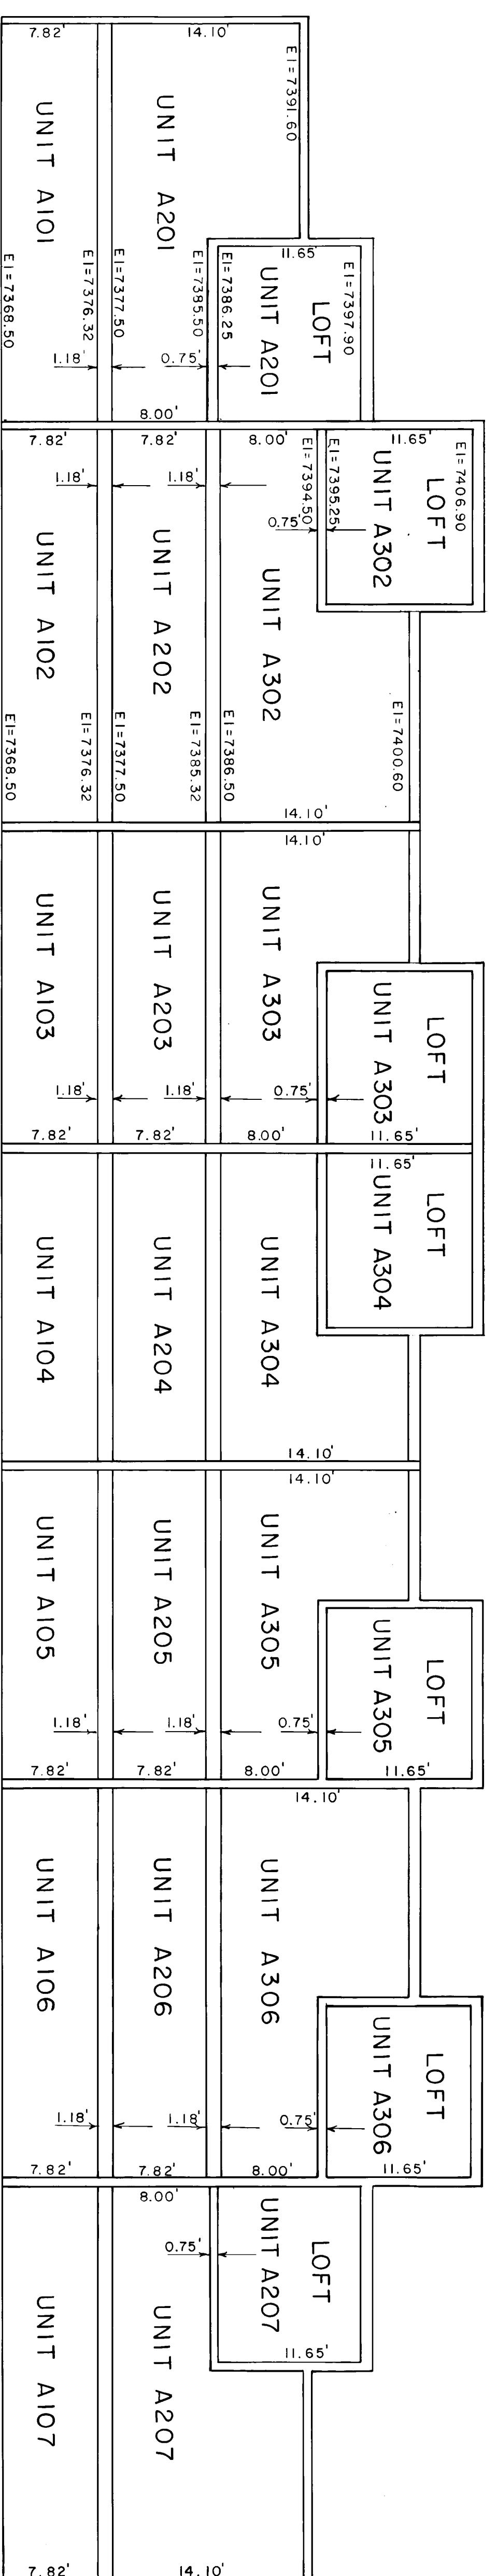


LEGEND:

A Indicates Fire Place (limited common element).
 B Indicates Flue Chase (general common element).
 C Indicates Balcony - L.C.E. (for unit named).
 D Indicates Deck - L.C.E. (for unit named).

SECTION AA


SCALE: 1" = 8'

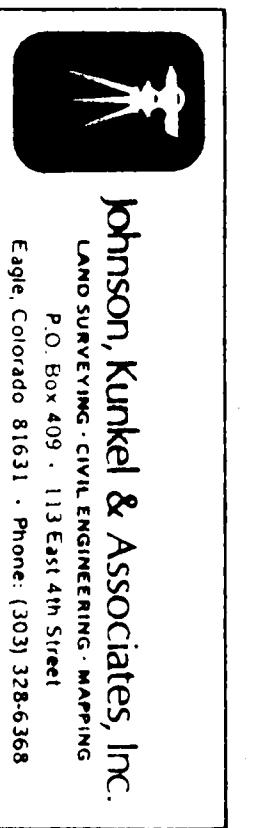


DM	K.L.L. GG	GRS.	REV. 5
CK			5 of 7

DATE 4/15/84
 REV. J/K/9/02

FINAL PLAT - CONDOMINIUM MAP NORTHSTAR CONDOMINIUMS - PHASE I

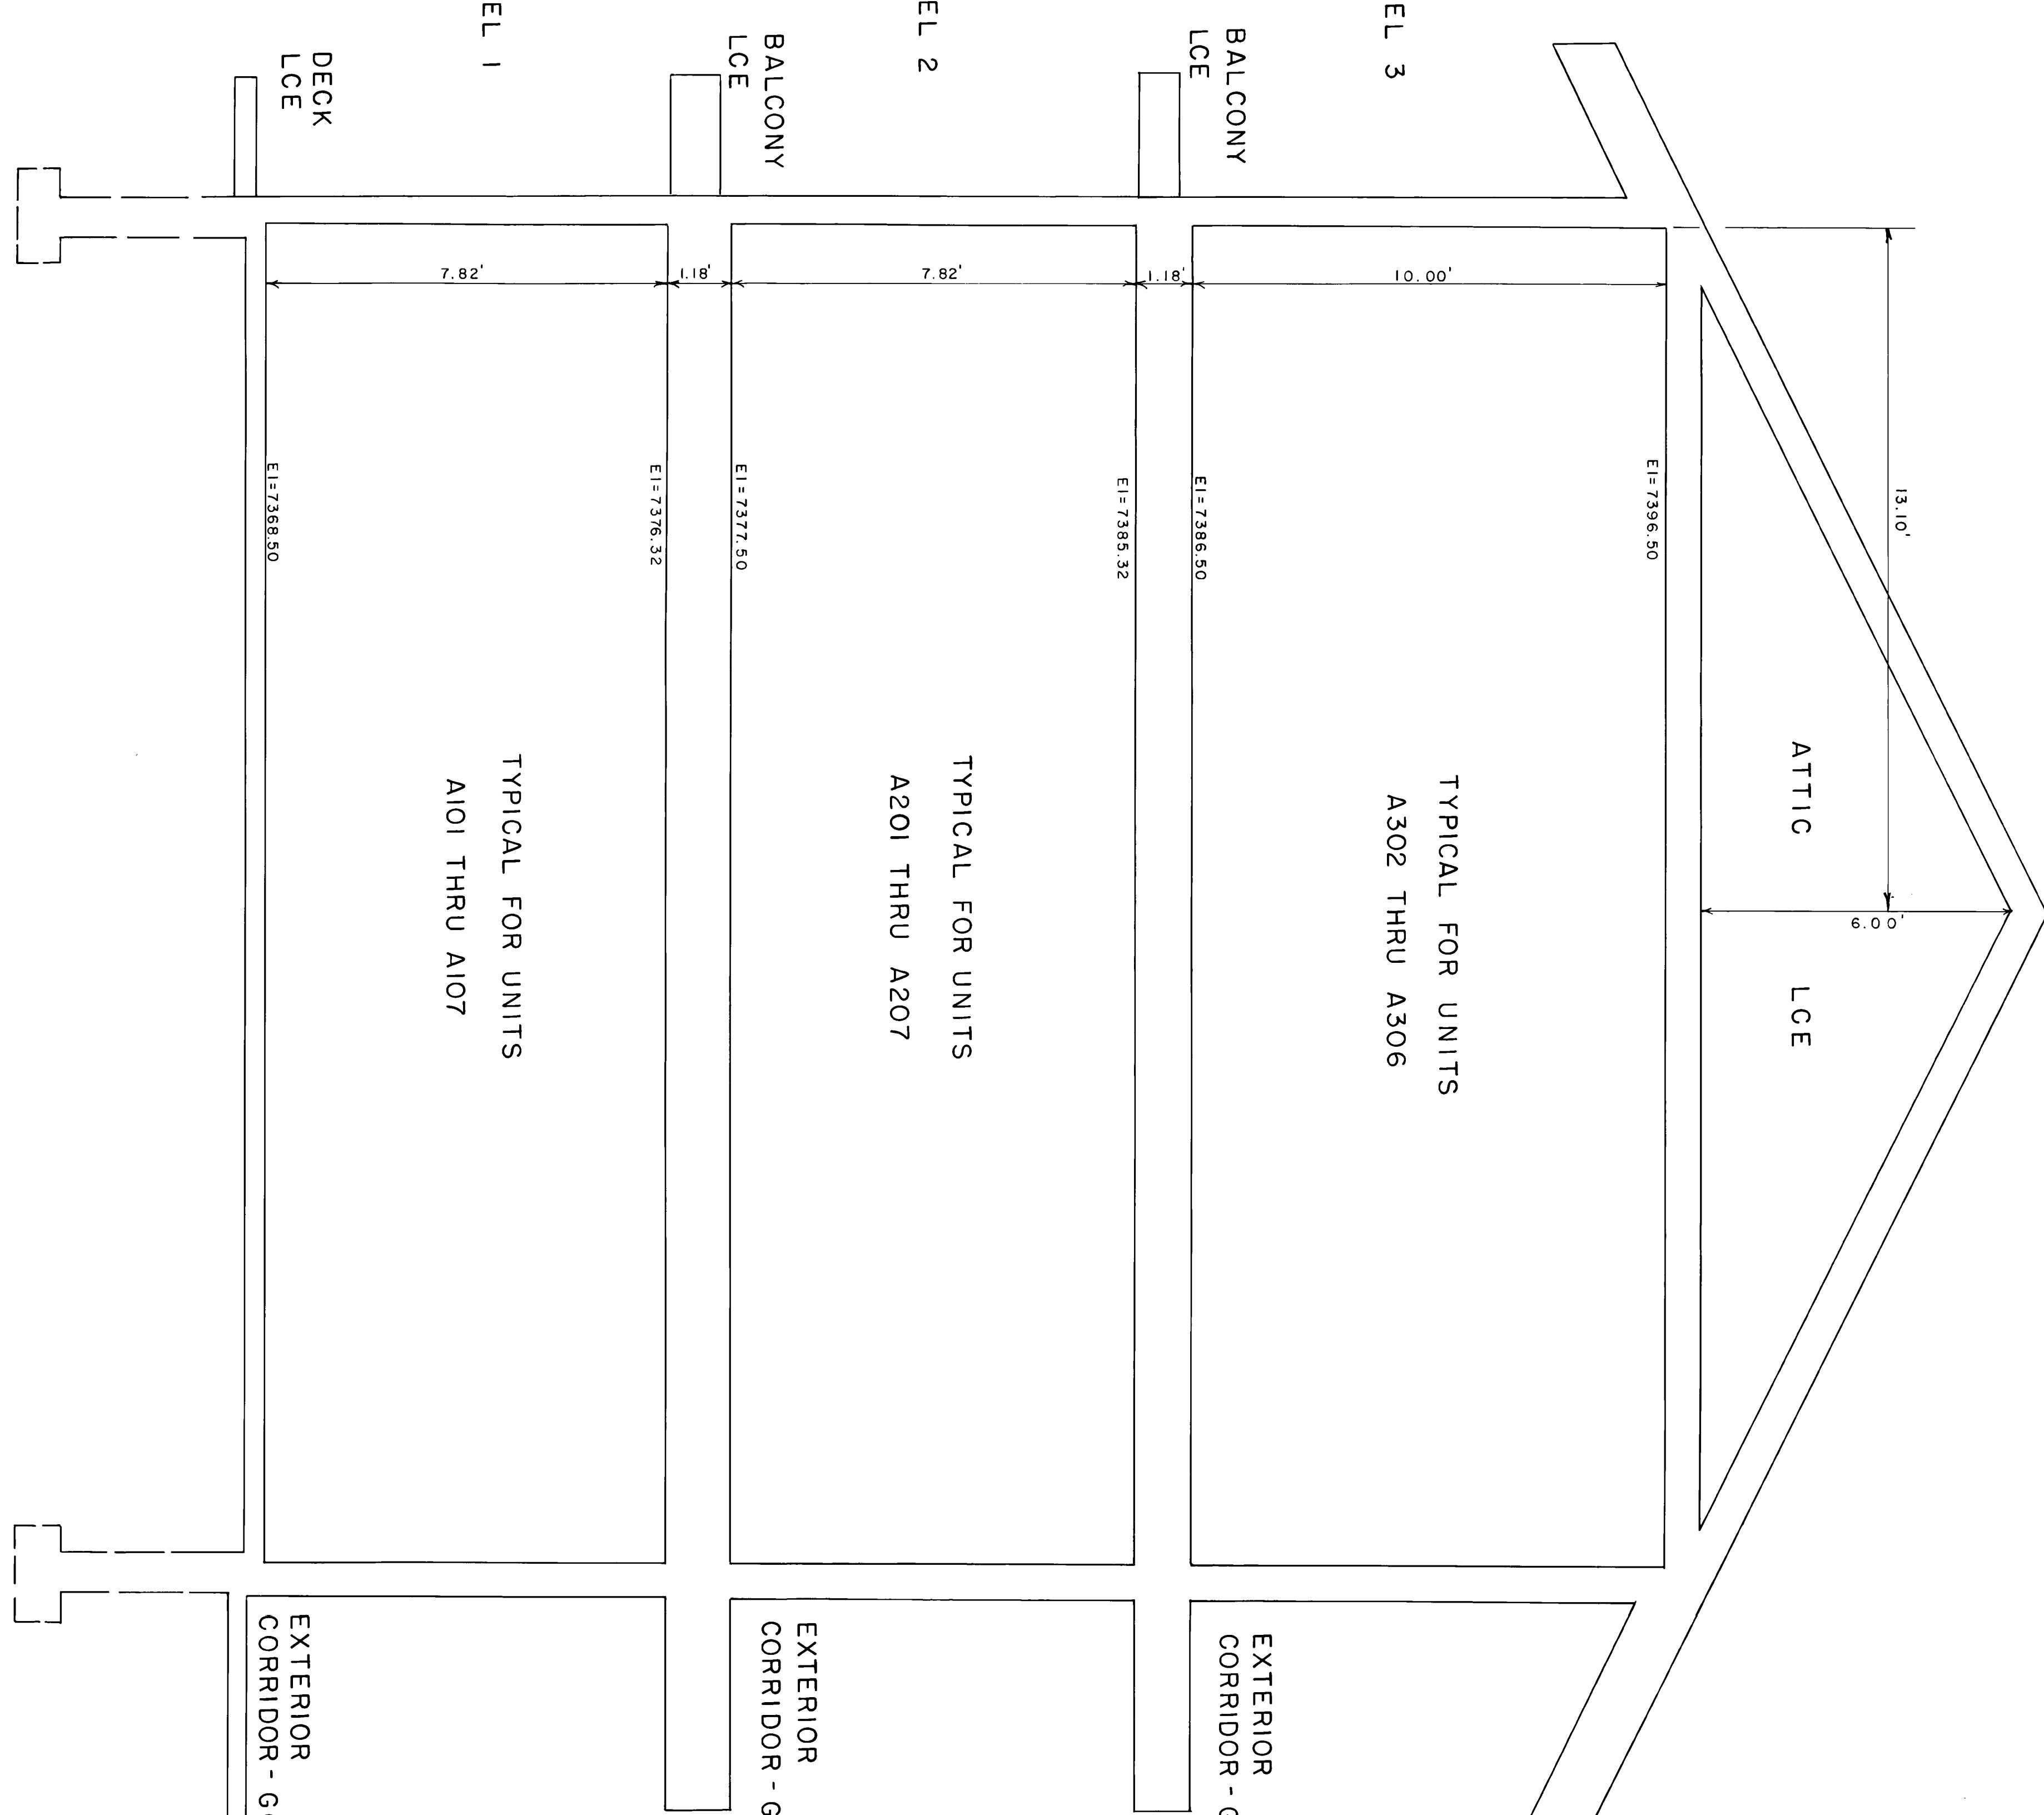

SECTION B B
SCALE: 1" = 2'

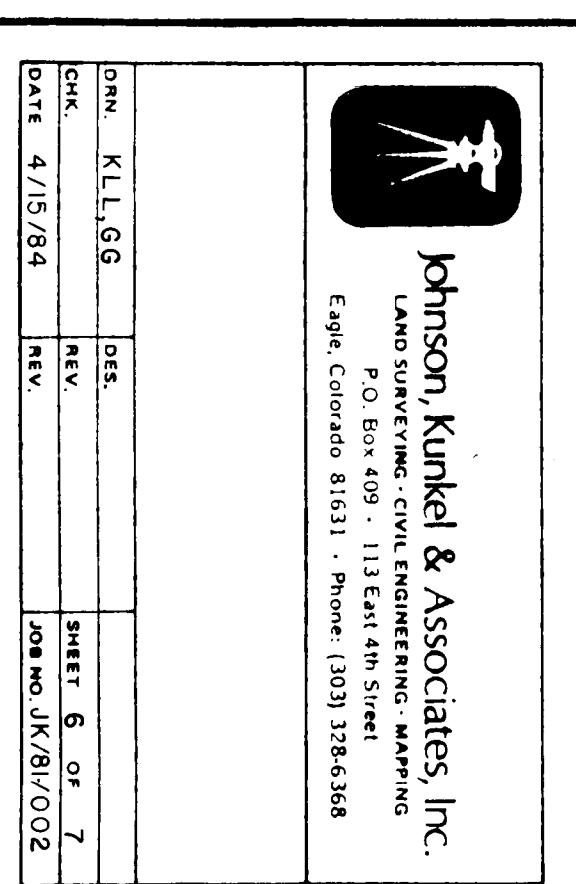

LEGEND:
 FP Indicates Fire Place (Limited Common Element).
 FC Indicates Flue Chase (General Common Element).
 B Indicates Balcony - LCE (for unit named).
 D Indicates Deck - LCE (for unit named).

NORTHSTAR CONDOMINIUMS - PHASE I

FINAL PLAT - CONDOMINIUM MAP

