


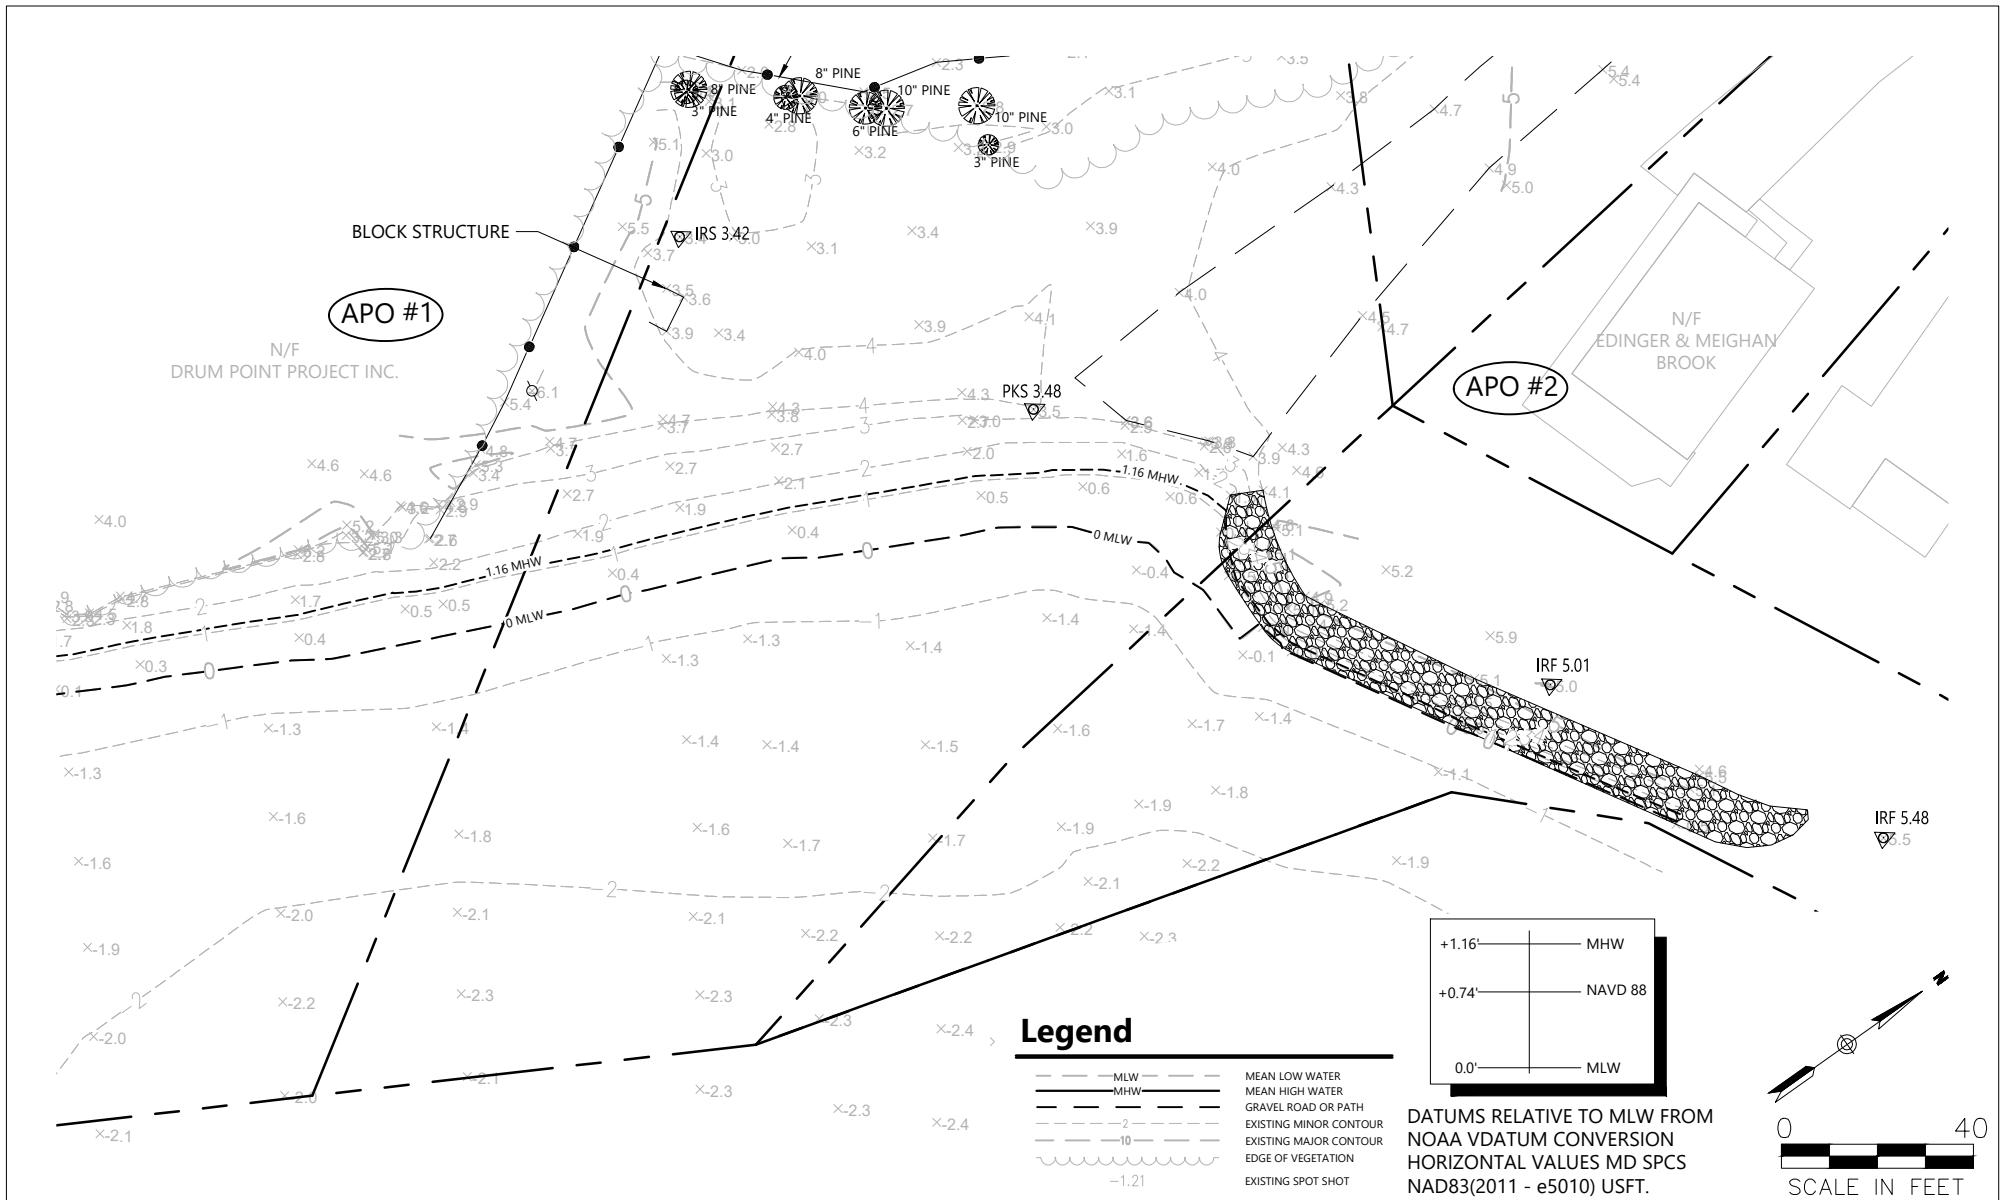












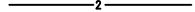


COASTLINE DESIGN, P.C.  P.O. BOX 157 ACHILLES, VIRGINIA 23001 (757) 288-9062	ADJOINING PROPERTY OWNERS: 1. DRUM POINT CLUB 2. EDINGER & MEIGHAN BROOK	LIVING SHORELINE & BEACH RESTORATION PROJECT AT DRUM POINT LOCATION MAP		APPLICATION BY: DRUM POINT PROPERTY OWNERS ASSOCIATION
	DATUM: MEAN LOW WATER	AT: ON THE CHESAPEAKE BAY IN: CALVERT COUNTY, MARYLAND	PURPOSE: LIVING SHORELINE RESTORATION	DATE: APRIL, 2022 SHEET 1 OF 4



<p>COASTLINE DESIGN, P.C.</p>  <p>P.O. BOX 157 ACHILLES, VIRGINIA 23001 (757) 288-9062</p>	<p>ADJOINING PROPERTY OWNERS:</p> <ol style="list-style-type: none"> DRUM POINT CLUB EDINGER & MEIGHAN BROOK <p>DATUM: MEAN LOW WATER</p>	<p align="center">LIVING SHORELINE & BEACH RESTORATION PROJECT AT DRUM POINT</p> <p align="center">EXISTING CONDITIONS</p>		<p>APPLICATION BY: DRUM POINT PROPERTY OWNERS ASSOCIATION</p> <p>DATE: APRIL, 2022</p> <p>SHEET 2 OF 4</p>
	<p>AT: ON THE CHESAPEAKE BAY</p> <p>IN: CALVERT COUNTY, MARYLAND</p>	<p>PURPOSE: LIVING SHORELINE RESTORATION</p>		

Legend

-  MLW MEAN LOW WATER
-  MHW MEAN HIGH WATER
-  2 GRAVEL ROAD OR PATH
-  10 EXISTING MINOR CONTOUR
-  2 EXISTING MAJOR CONTOUR
-  10 PROPOSED MINOR CONTOUR
-  2 PROPOSED MAJOR CONTOUR
-  TURBIDITY CURTAIN
-  SILT FENCE
-  LIMIT OF FILL
-  SAND FILL
-  HIGH MARSH PLANTING AREAS
-  EDGE OF VEGETATION
-  EXISTING SPOT SHOT

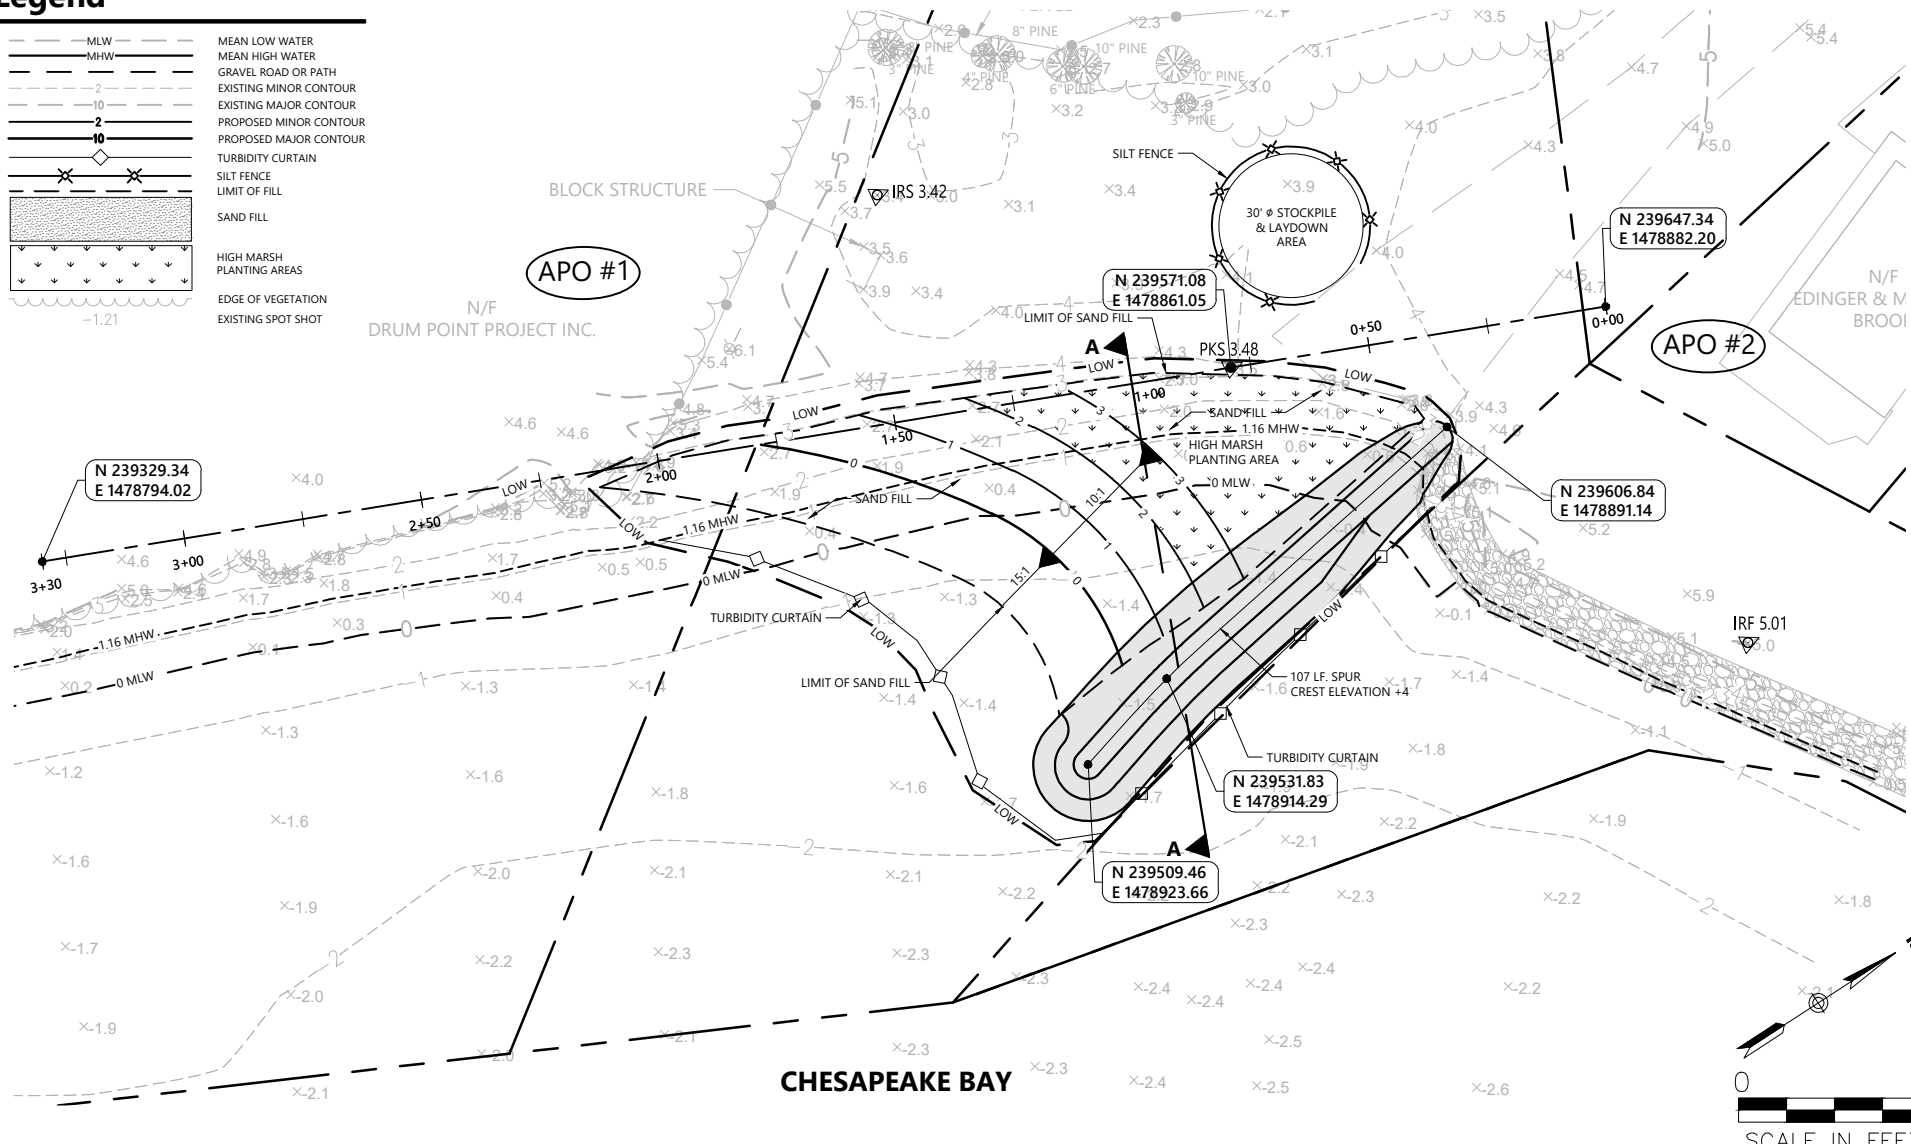

COASTLINE DESIGN, P.C.


 P.O. BOX 157
 ACHILLES, VIRGINIA 23001
 (757) 288-9062

ADJOINING PROPERTY OWNERS:

1. DRUM POINT CLUB
2. EDINGER & MEIGHAN BROOK

DATUM: MEAN LOW WATER

**LIVING SHORELINE & BEACH RESTORATION PROJECT AT DRUM POINT
 PROPOSED SHORELINE LAYOUT**

AT: ON THE CHESAPEAKE BAY


IN: CALVERT COUNTY, MARYLAND

PURPOSE: LIVING SHORELINE RESTORATION

**APPLICATION BY:
 DRUM POINT PROPERTY OWNERS ASSOCIATION**


DATE: APRIL, 2022

SHEET 3 OF 4

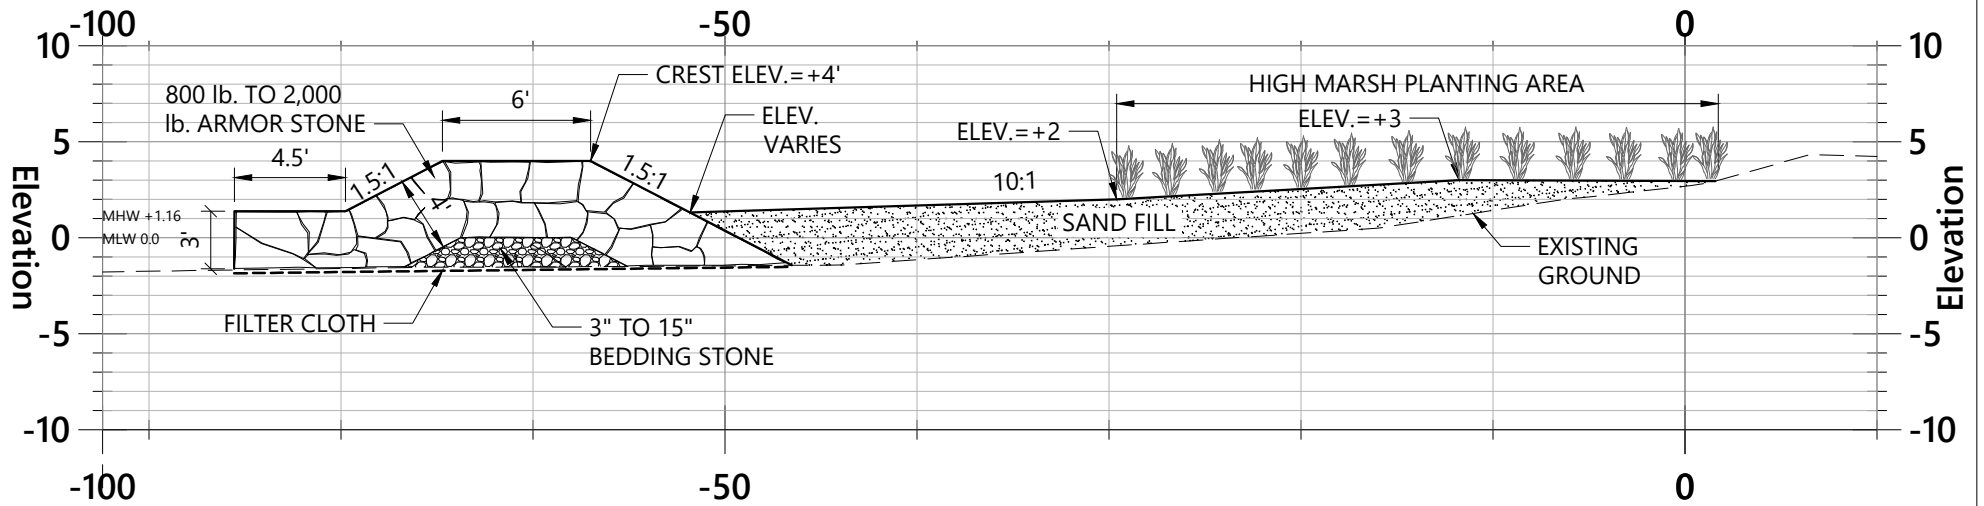

Section A-A



COASTLINE DESIGN, P.C.  P.O. BOX 157 ACHILLES, VIRGINIA 23001 (757) 288-9062	ADJOINING PROPERTY OWNERS: 1. DRUM POINT CLUB 2. EDINGER & MEIGHAN BROOK	LIVING SHORELINE & BEACH RESTORATION PROJECT AT DRUM POINT SECTION A-A		APPLICATION BY: DRUM POINT PROPERTY OWNERS ASSOCIATION
	DATUM: MEAN LOW WATER	AT: ON THE CHESAPEAKE BAY IN: CALVERT COUNTY, MARYLAND	PURPOSE: LIVING SHORELINE RESTORATION	DATE: APRIL, 2022 SHEET 4 OF 4