



2 BROAD STREET
NANTUCKET, MA 02554
(508) 228-2728
MARKCUTONE.COM

SURVEYOR


EARLE & SULLIVAN INC
6 YOUNGS WAY
NANTUCKET, MA 02554
(508) 332-4808

STRUCTURAL DESIGN


CAPE STRUCTURAL CONSULTANTS
P.O. BOX 798
FALMOUTH, NY 11777
(508) 457-6794

LIGHTING DESIGN


MAX OKST
103 OAKES STREET
PORT JEFFERSON, NY 11777
(631) 605-9525

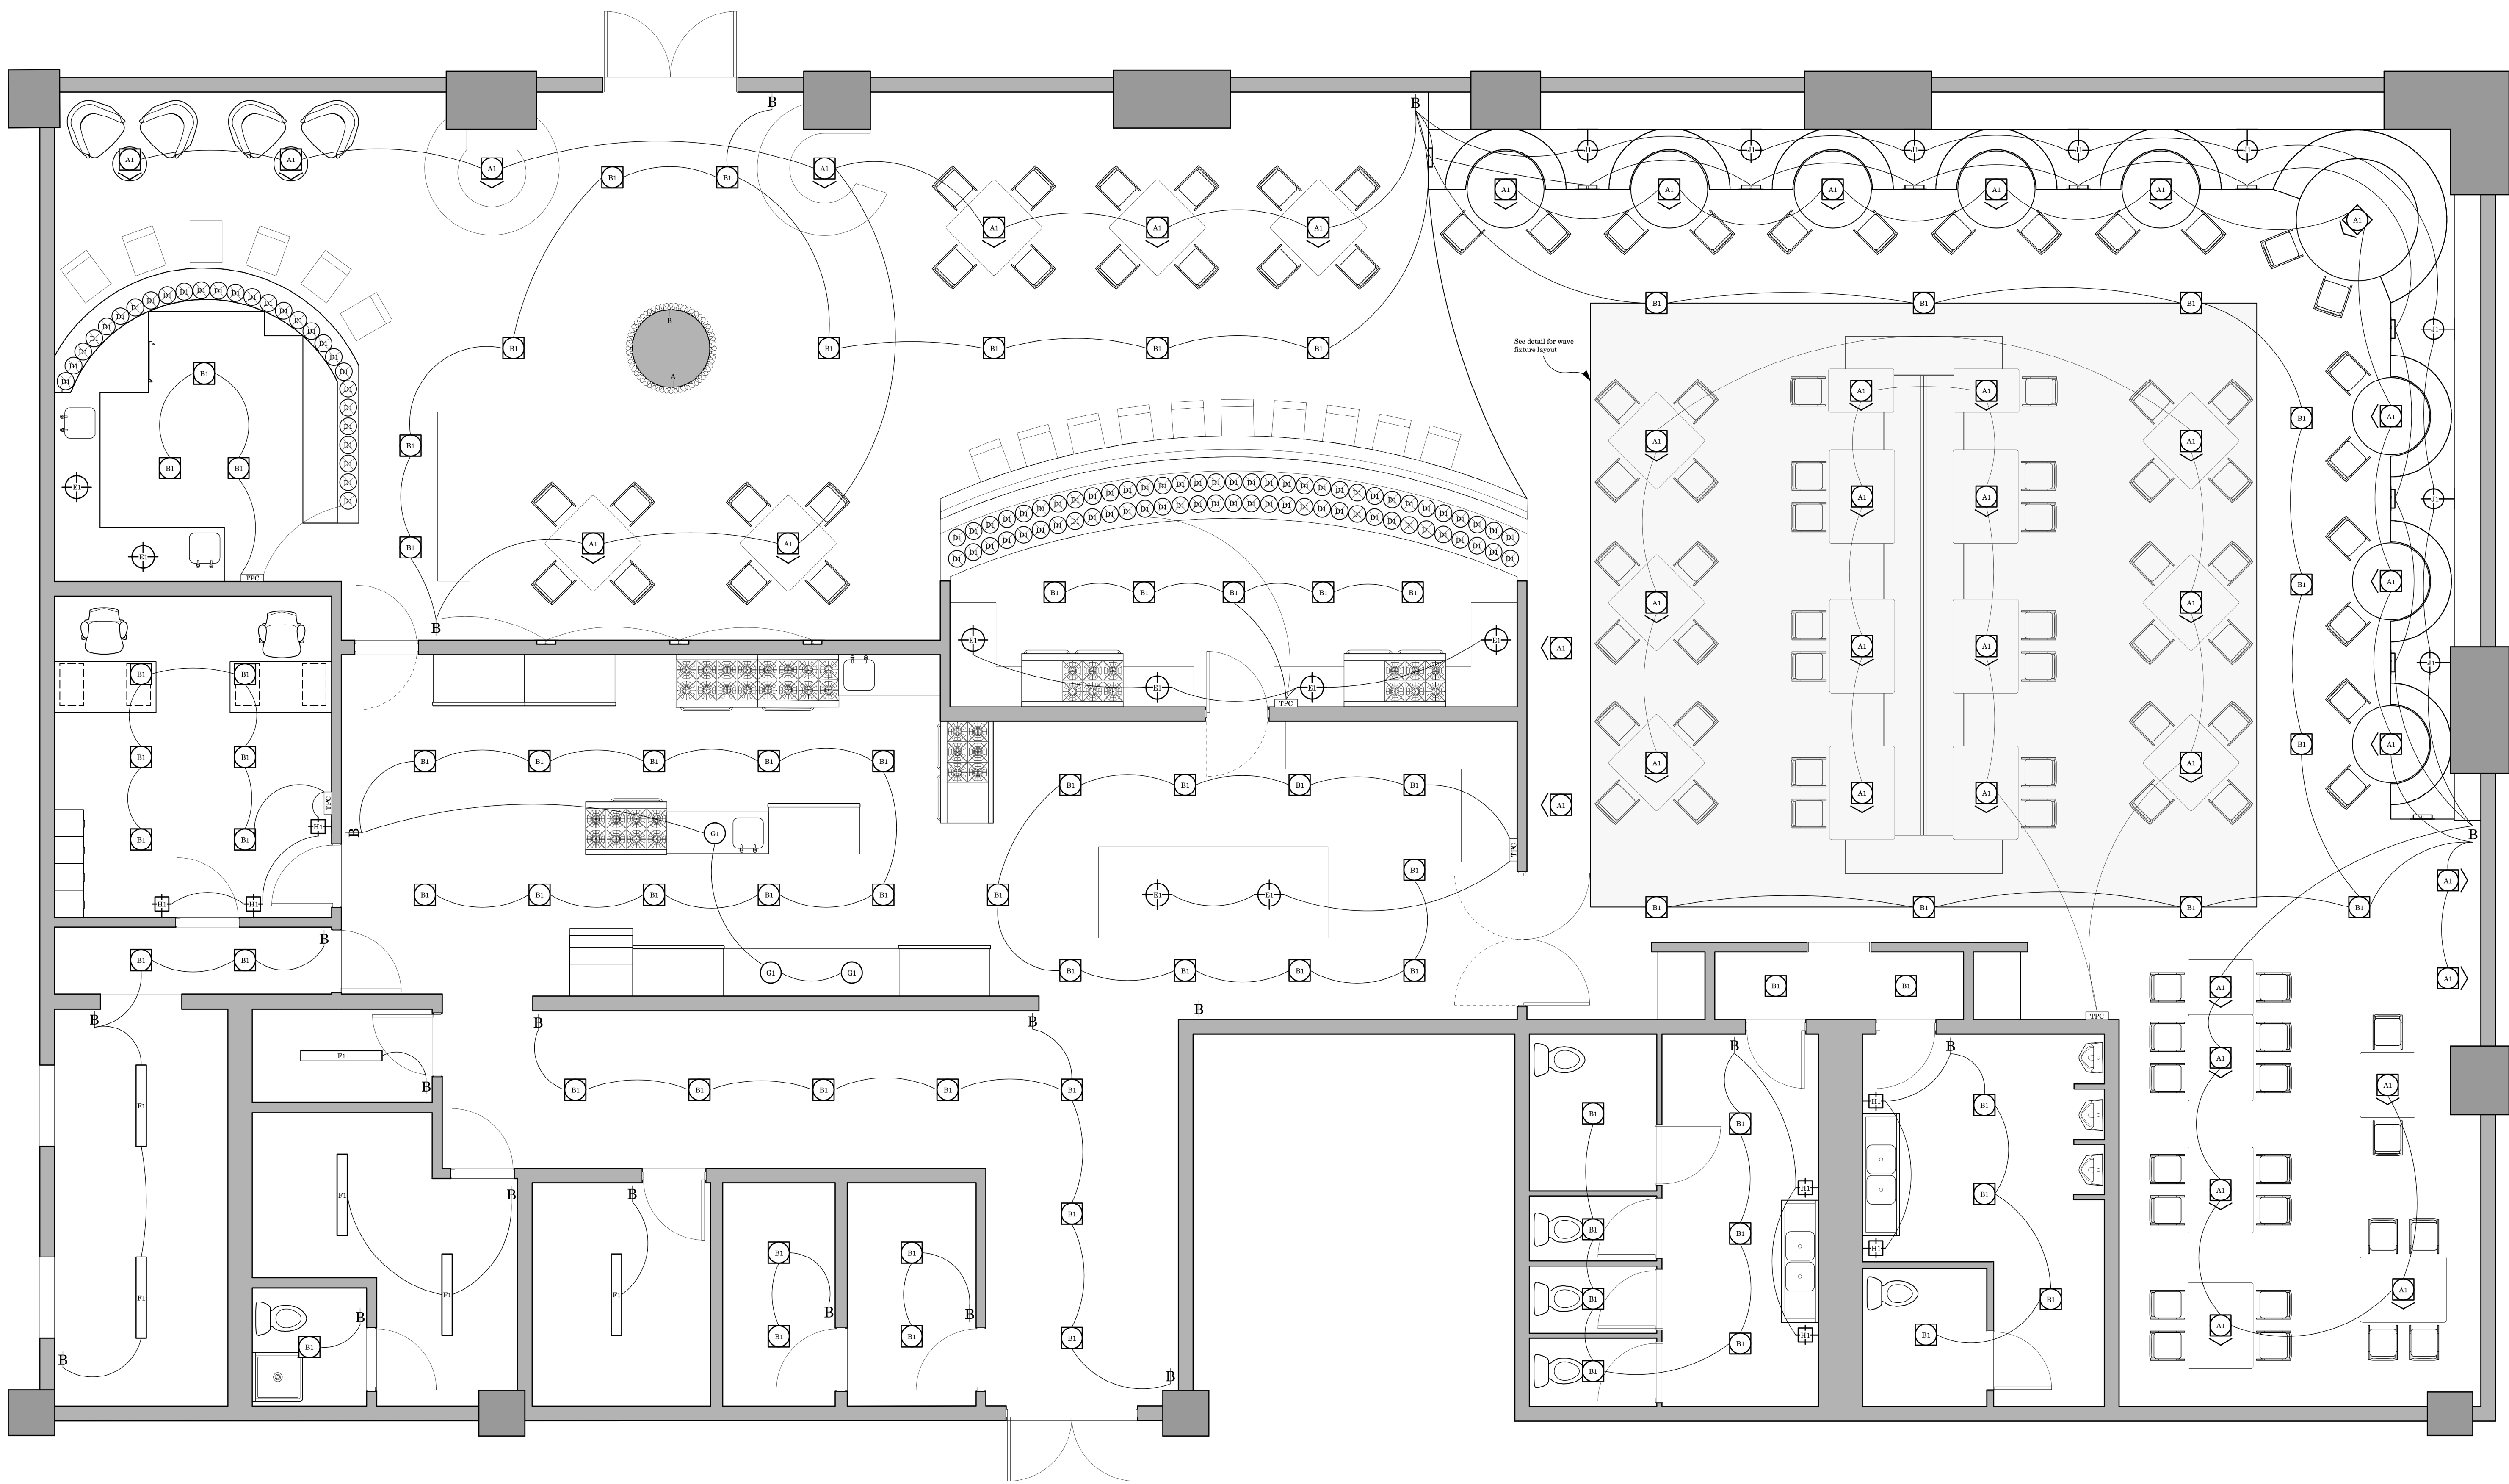

1 Bistro Plan
Scale: 1/4" = 1'-0"

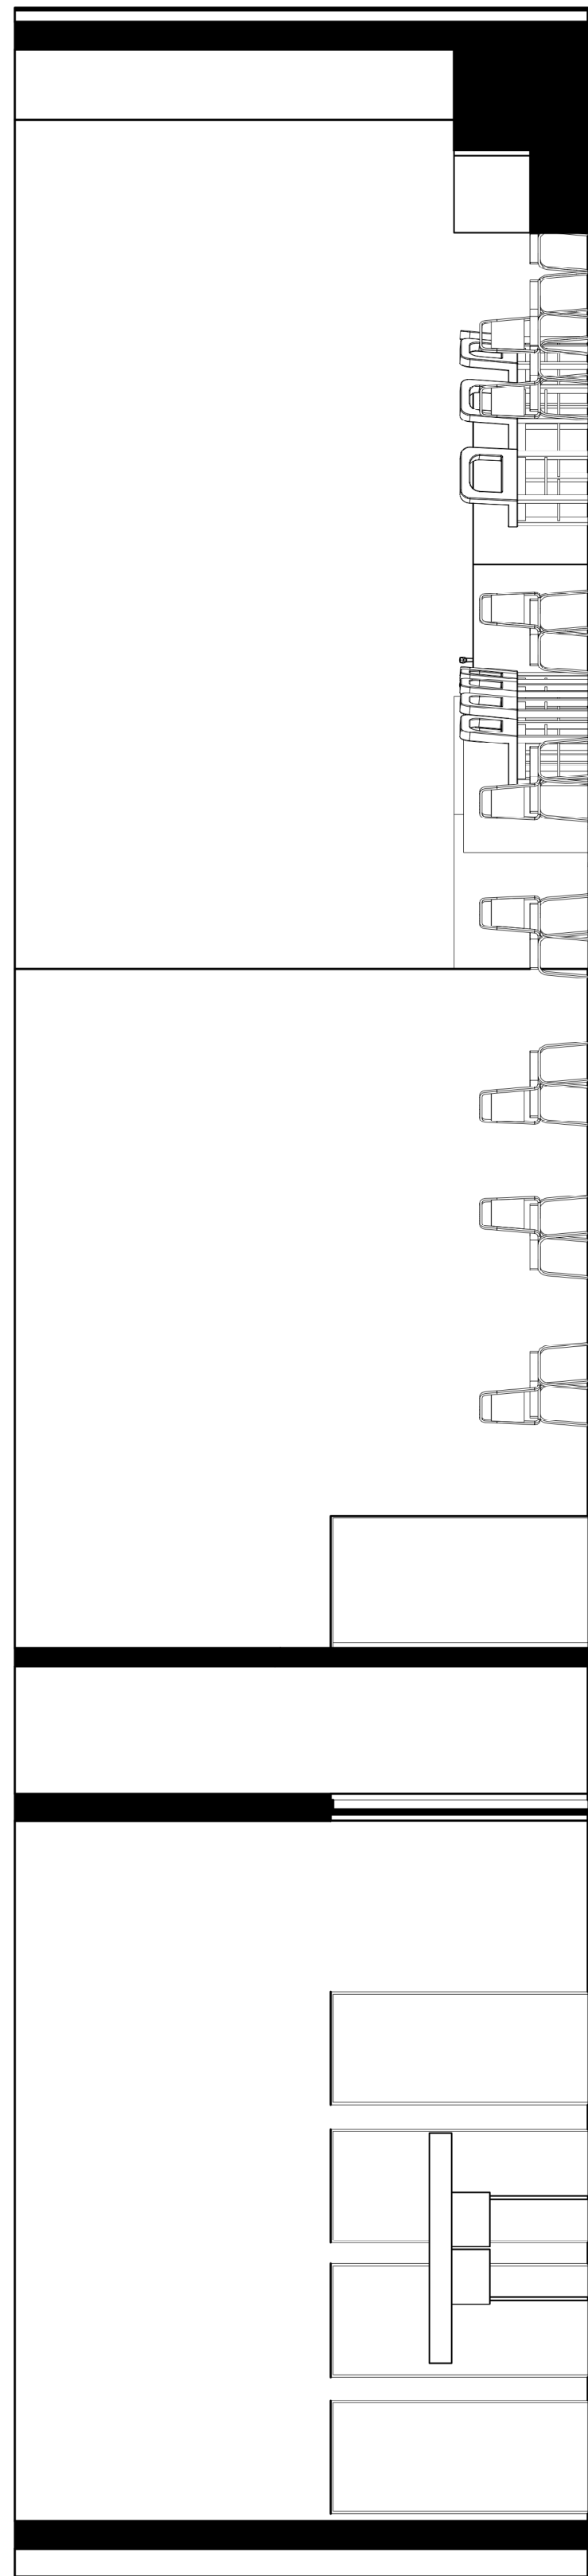

2 N-S Section
Scale: 1/4" = 1'-0"

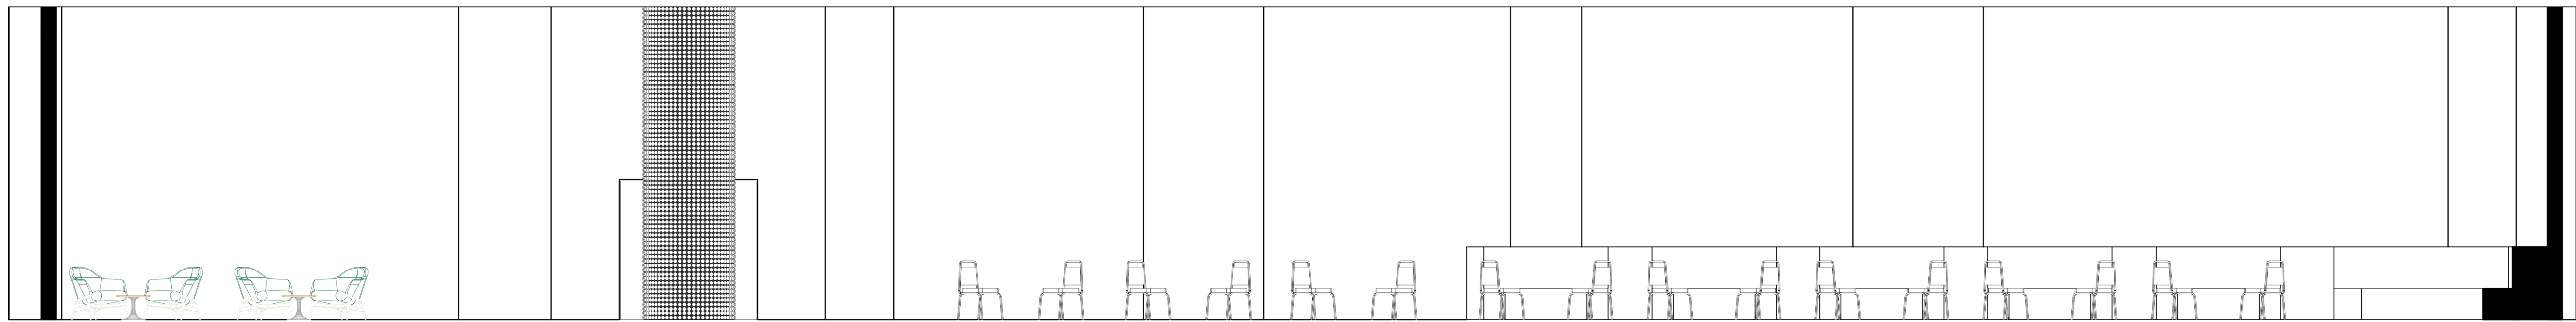

3 E-W Section
Scale: 1/4" = 1'-0"

- A1 - Recessed Adjustable Downlight
- B1 - Recessed Downlight
- C1 - Column Bulb
- D1 - Wave Bulb
- E1 - Task Pendant Small
- F1 - Fluorescent
- G1 - Recessed Downlight
- H1 - Interior Sconce
- I1 - Recessed Wall
- J1 - Decorative Sconce
- B - ETC Mosaic Button Station
- ETC - ETC Mosaic Tessera Panel Controller

General Notes


- All circuited fixtures require home run to panel.
- ETC Mosaic Controller needed to run ETC Button Stations and ETC Tessera Panels.
- All ETC Button Stations require home run to Mosaic Controller.
- All ETC Tessera Panels require home run to Mosaic Controller.
- All D1 fixtures require home run to panel or to control unit/dimmer.
- All D1 fixtures are dimmable and are to be pixel mapped in ETC Mosaic Controller.

17 April 2022

THE EDISON:
AN AMERICAN BISTRO

ROAD
NANTUCKET, MA 02554
PARCEL:

BISTRO
GROUND PLAN

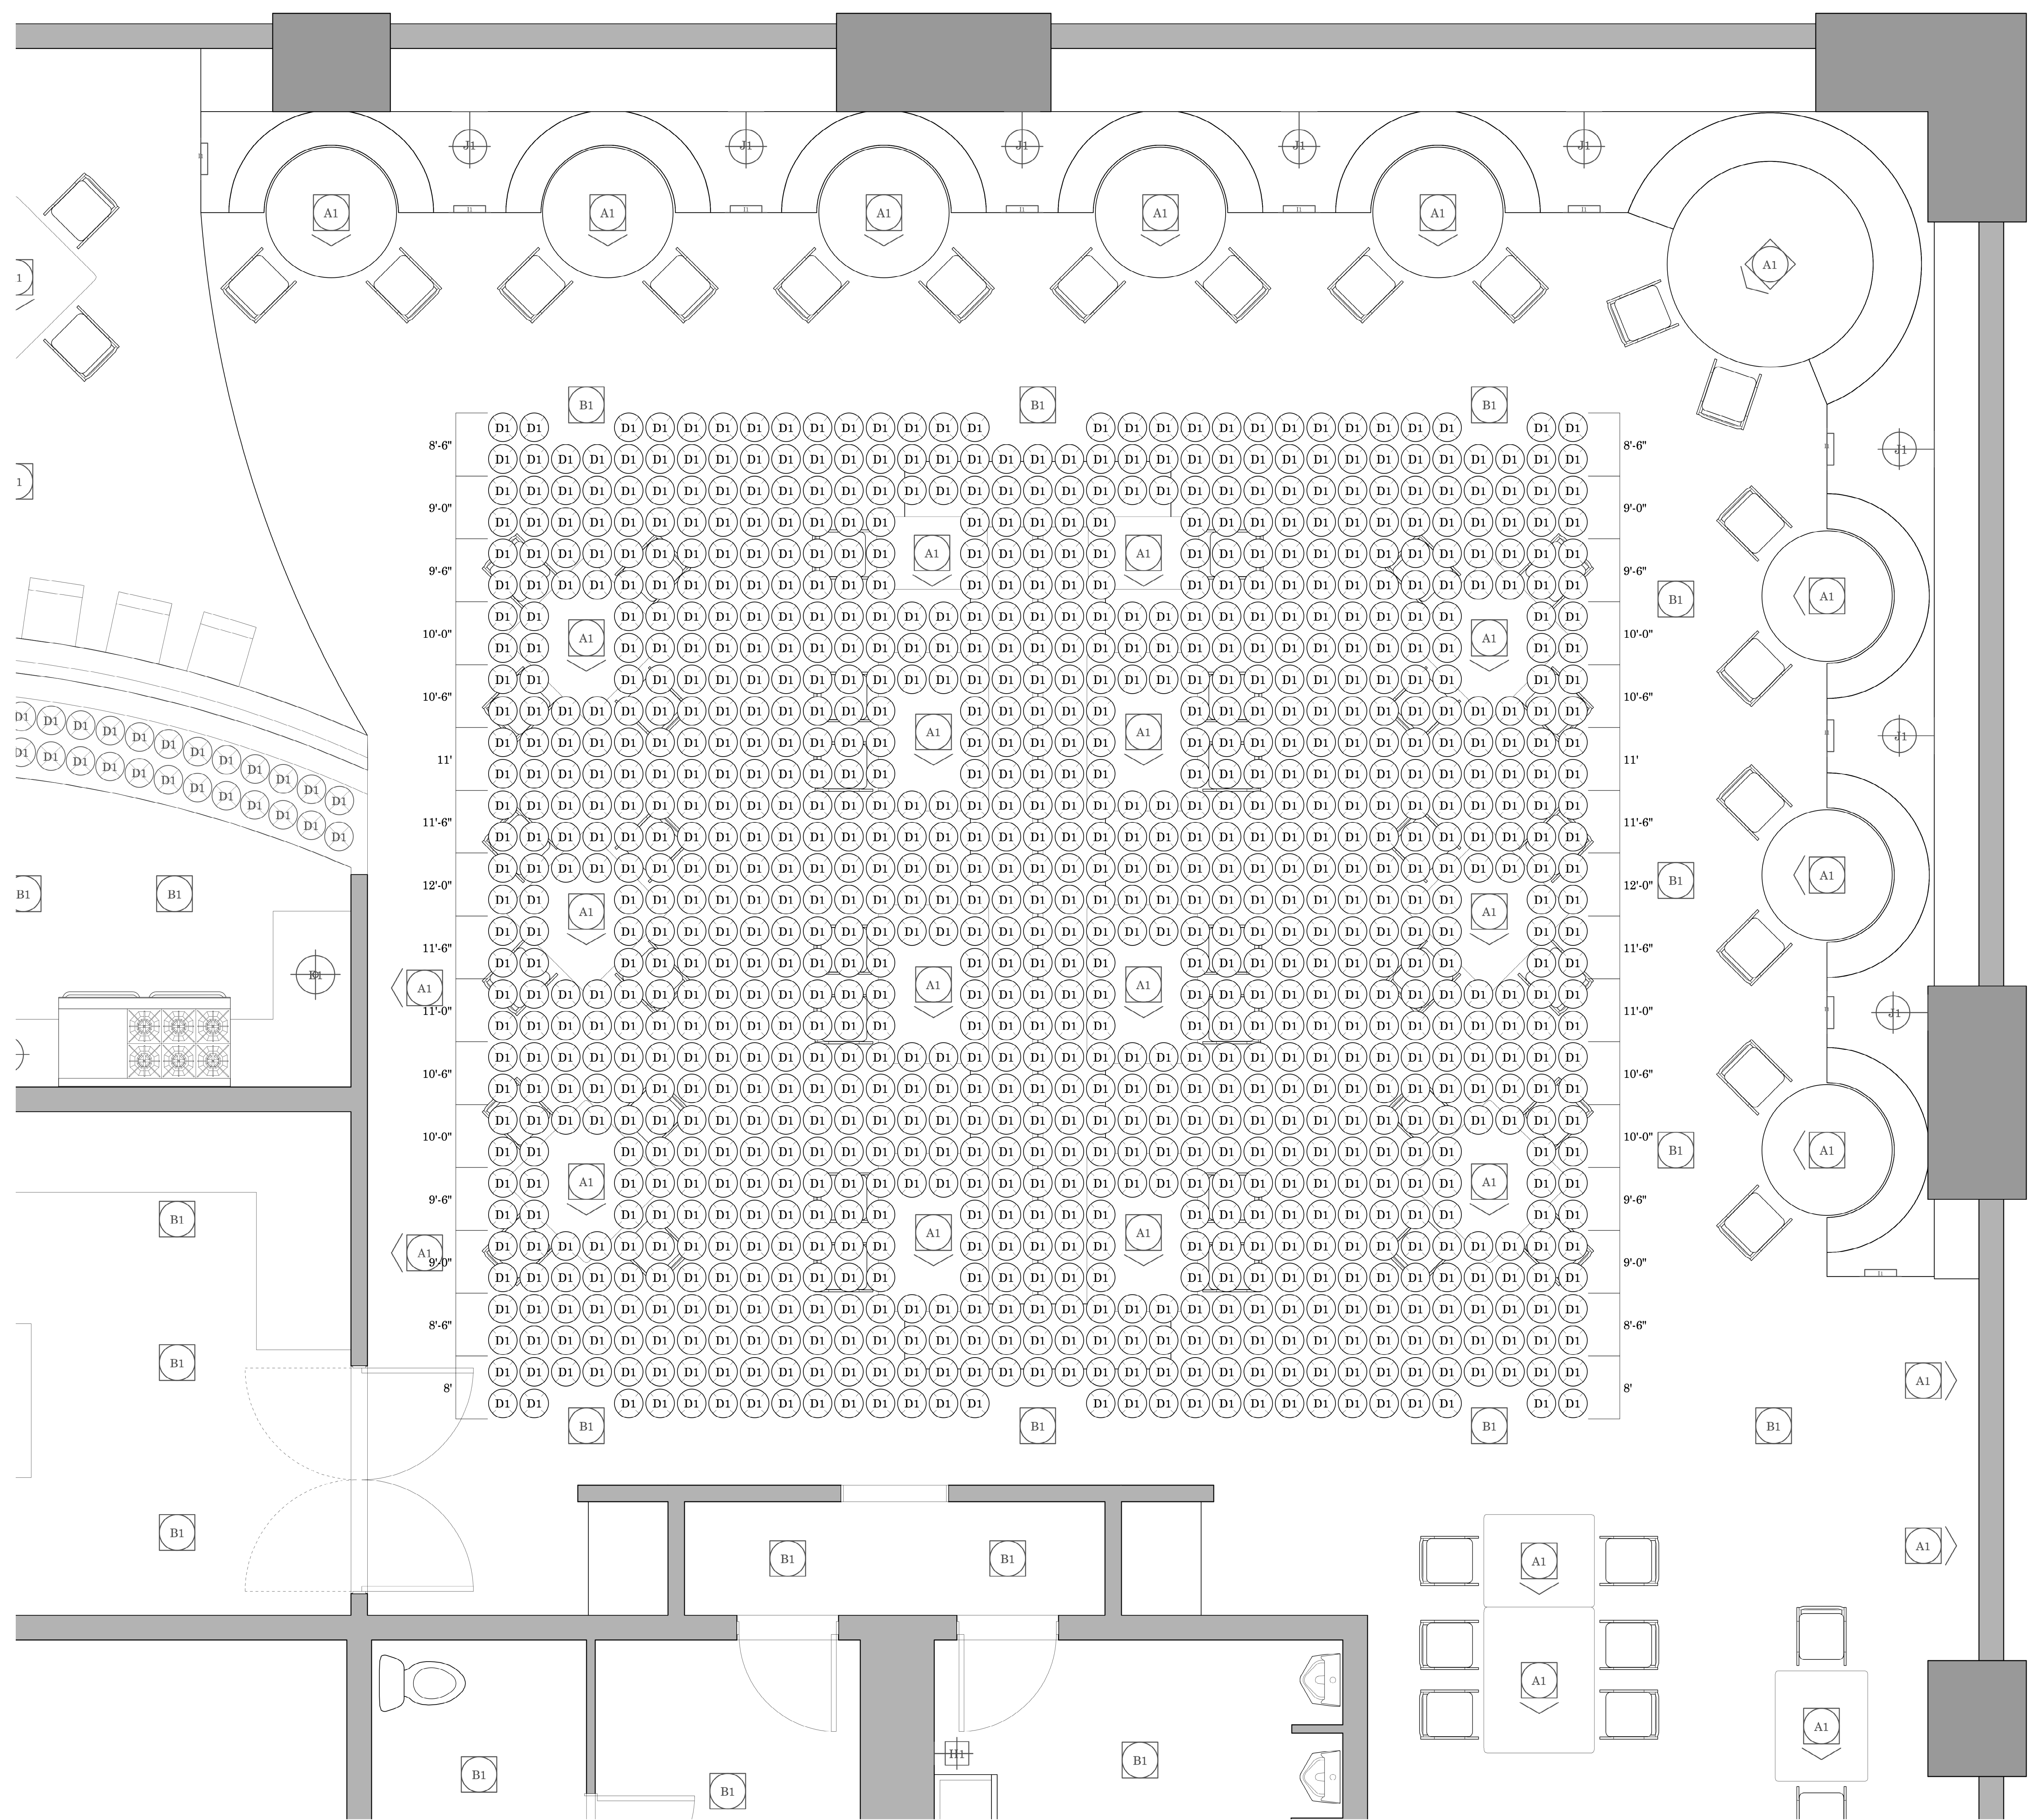

General Notes

- All D1 fixtures require home run to panel or to control unit/dimmer.
- All D1 fixtures are dimmable and are to be pixel mapped in ETC Mosaic Controller.
- All dimentions display the height from the bottom of the group of fixtures to the ground.



2 BROAD STREET
NANTUCKET, MA 02554
(508) 228-2728
MARKCUTONE.COM

SURVEYOR

EARLE & SULLIVAN INC
6 YOUNGS WAY
NANTUCKET, MA 02541
(508) 332-4808

STRUCTURAL DESIGN

CAPE STRUCTURAL CONSULTANTS
P.O. BOX 798
FALMOUTH, NY 02541
(508) 457-6794

LIGHTING DESIGN

MAX OKST
103 OAKES STREET
PORT JEFFERSON, NY 11777
(631) 605-9525

	A1 - Recessed Adjustable Downlight
	B1 - Recessed Downlight
	C1 - Column Bulb
	D1 - Wave Bulb
	E1 - Task Pendant Small
	F1 - Fluorescent
	G1 - Recessed Downlight
	H1 - Interior Sconce
	I1 - Recessed Wall
	J1 - Decorative Sconce
	ETC Mosaic Button Station
	ETC Mosaic Tessera Panel Controller

1 Dining Room Wave Detail
Scale: 1/2" = 1'-0"

17 April 2022

THE EDISON:
AN AMERICAN BISTRO

ROAD
NANTUCKET, MA 02554
PARCEL:

BISTRO DINING ROOM
WAVE DETAIL

B1



2 BROAD STREET
NANTUCKET, MA 02554
(508) 228-2728
MARKCUTONE.COM

SURVEYOR

EARLE & SULLIVAN INC
6 YOUNGS WAY
NANTUCKET, MA 02554
(508) 332-4808

STRUCTURAL DESIGN

CAPE STRUCTURAL CONSULTANTS
P.O. BOX 798
FALMOUTH, MA 02541
(508) 457-6794

LIGHTING DESIGN

MAX OKST
103 OAKES STREET
PORT JEFFERSON, NY 11777
(631) 605-9525


	A1 - Recessed Adjustable Downlight
	B1 - Recessed Downlight
	C1 - Column Bulb
	D1 - Wave Bulb
	E1 - Task Pendant Small
	F1 - Fluorescent
	G1 - Recessed Downlight
	H1 - Interior Sconce
	I1 - Recessed Wall
	J1 - Decorative Sconce
	ETC Mosaic Button Station
	ETC Mosaic Tessera Panel Controller

17 April 2022

THE EDISON:
AN AMERICAN BISTRO

ROAD
NANTUCKET, MA 02554
PARCEL:


BISTRO ENTRANCE
COLUMN DETAIL

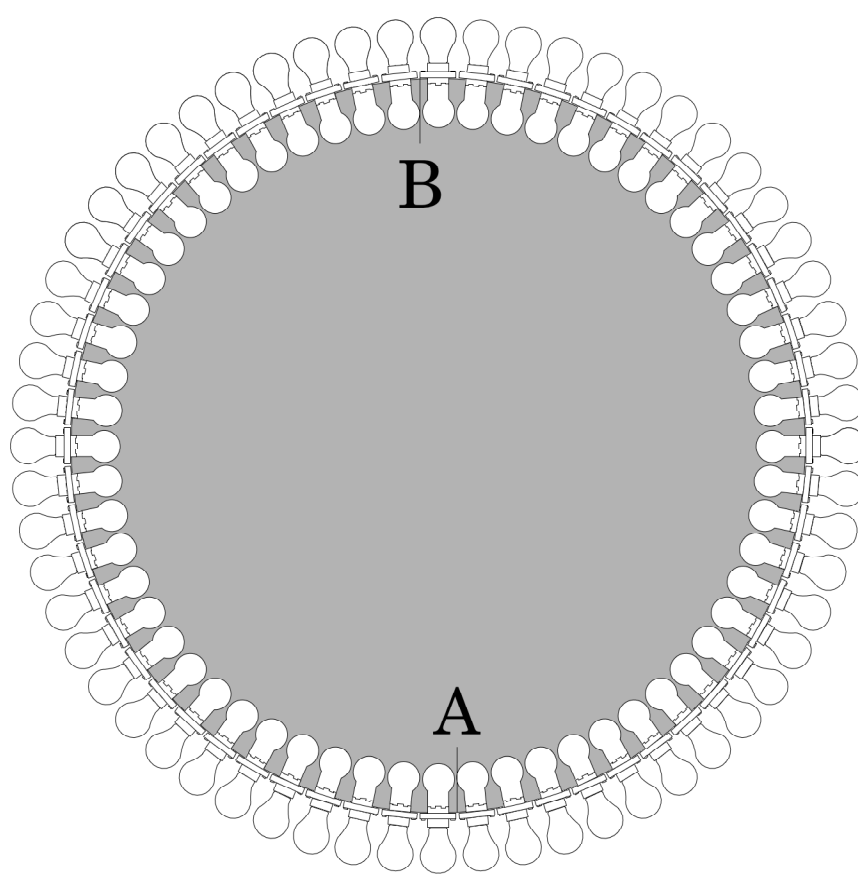


5 Column Top Section
Scale: 1" = 1'-0"

General Notes


- All C1 fixtures require home run to panel or to controll unit/dimmer.
- All C1 fixtures are dimmable and are to be pixel mapped in ETC Mosaic Controller.

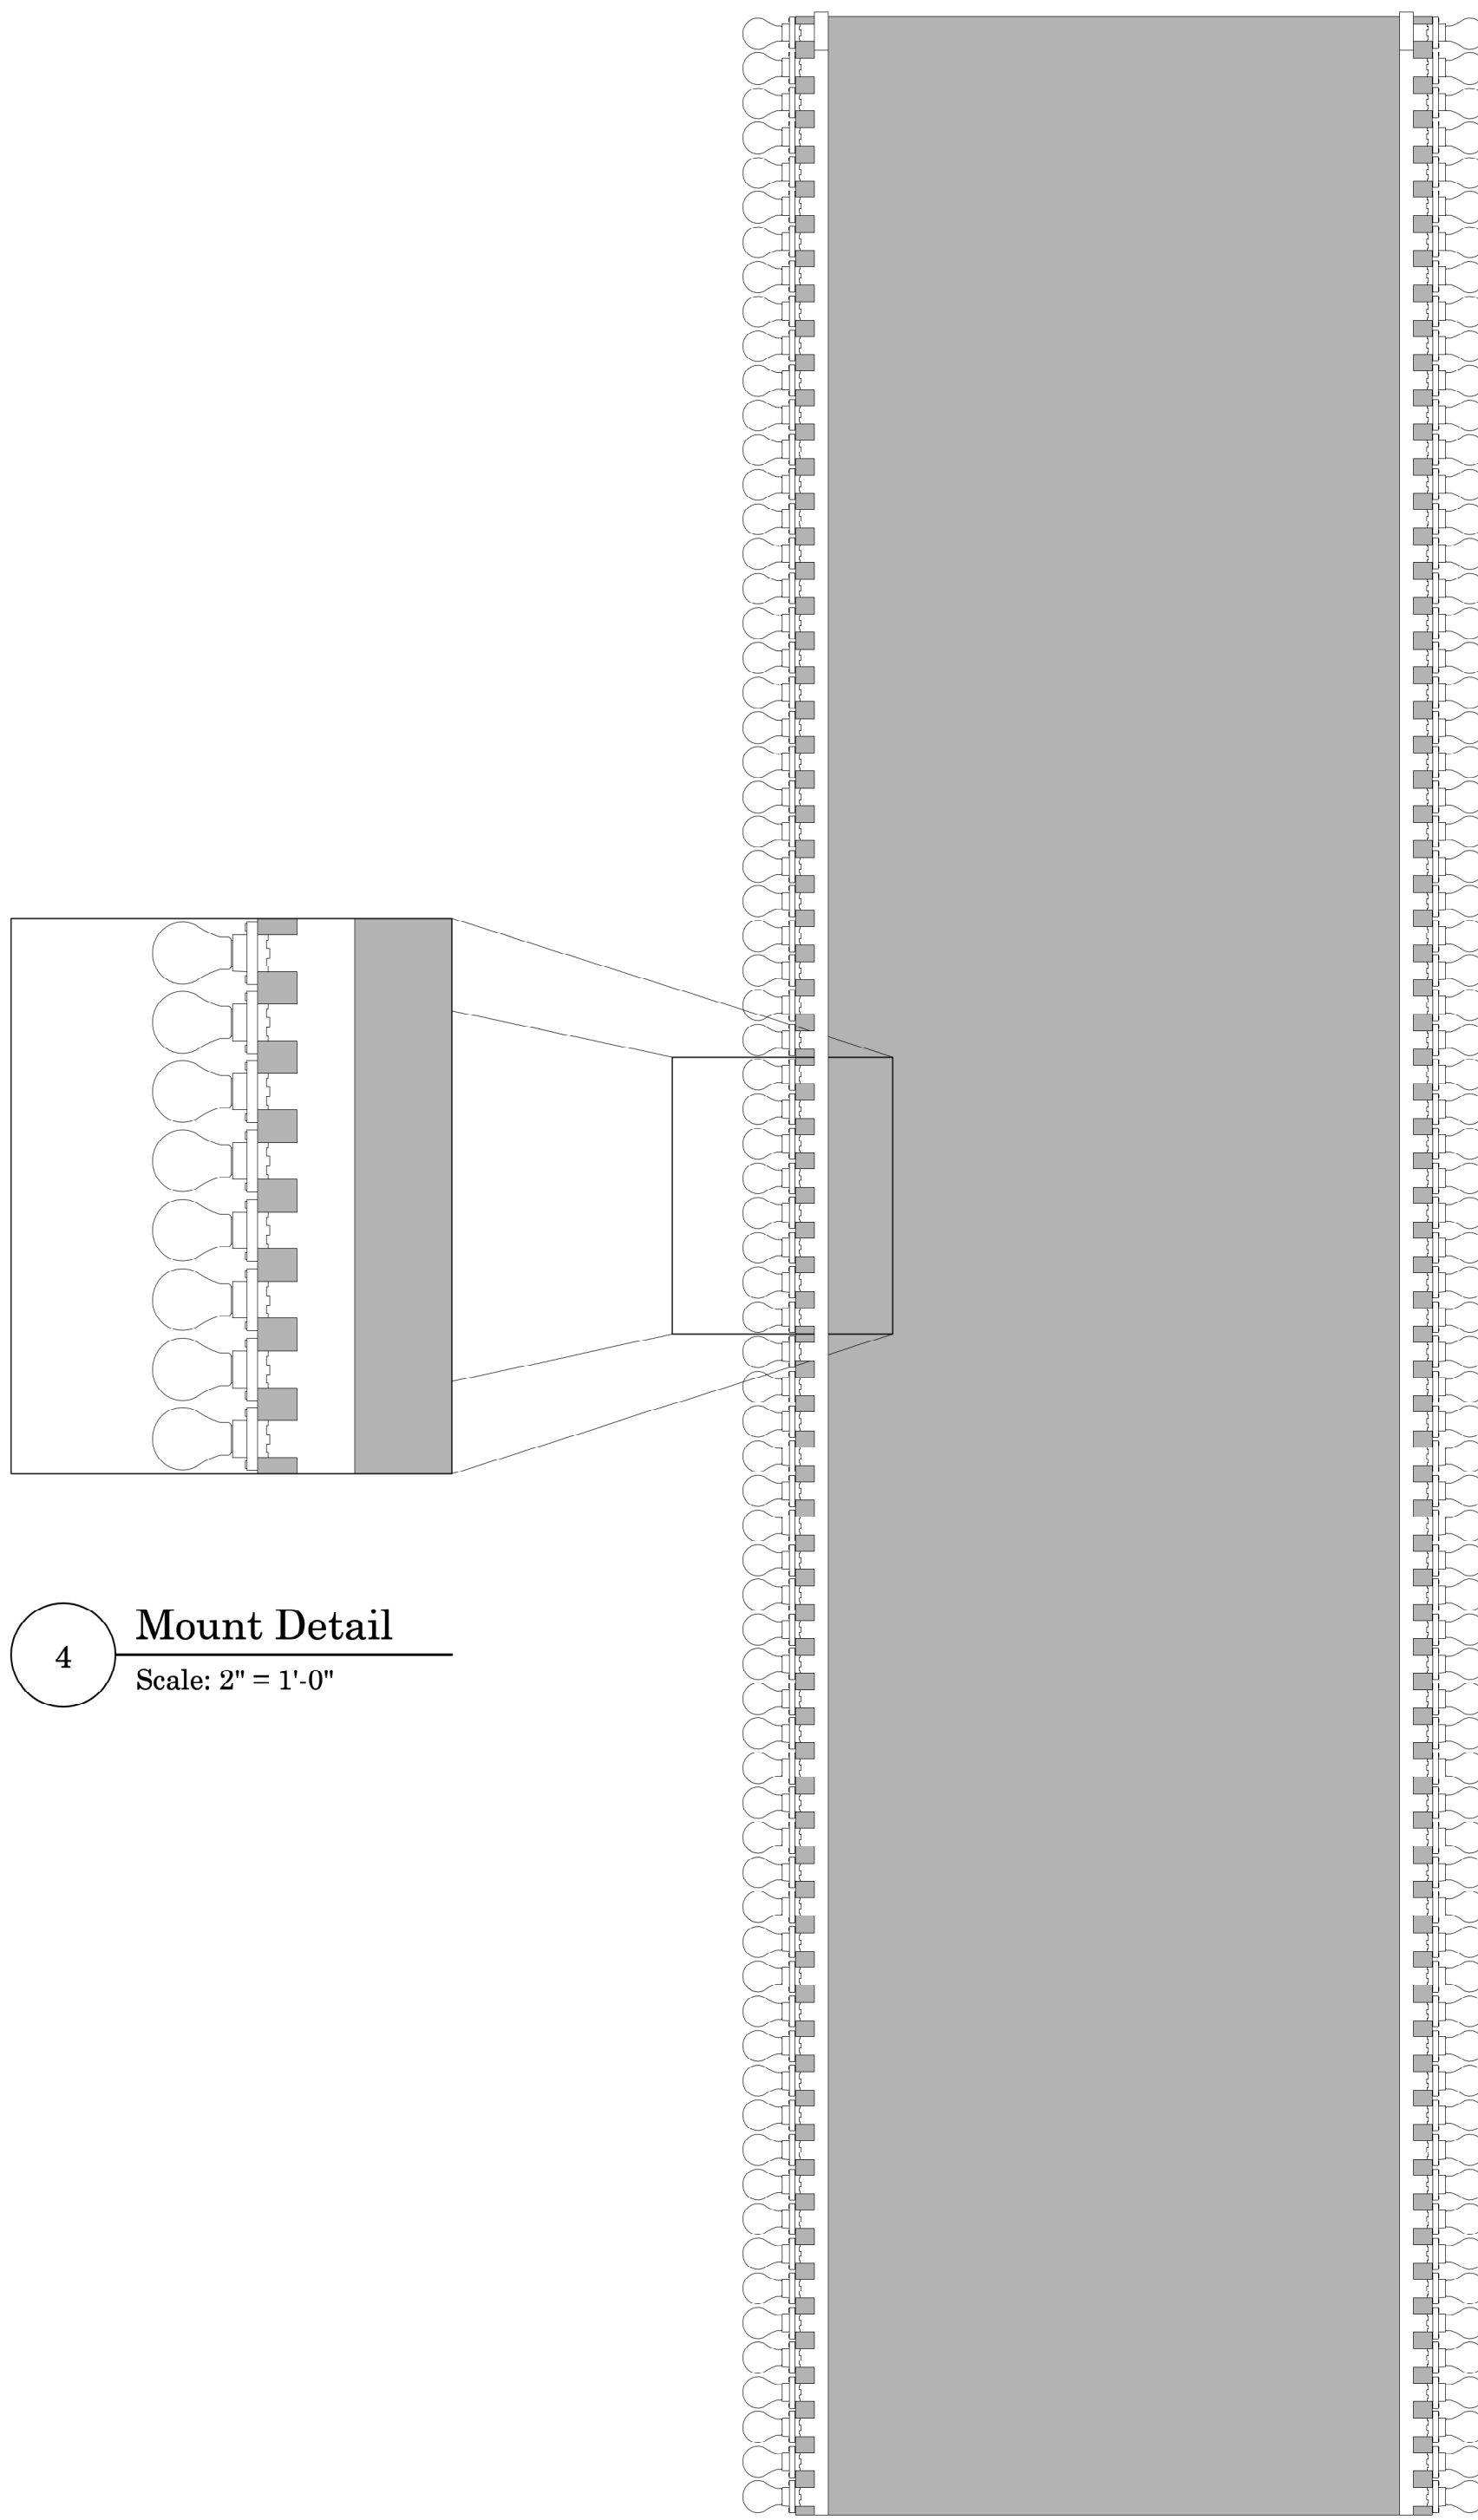

4 Mount Detail
Scale: 2" = 1'-0"

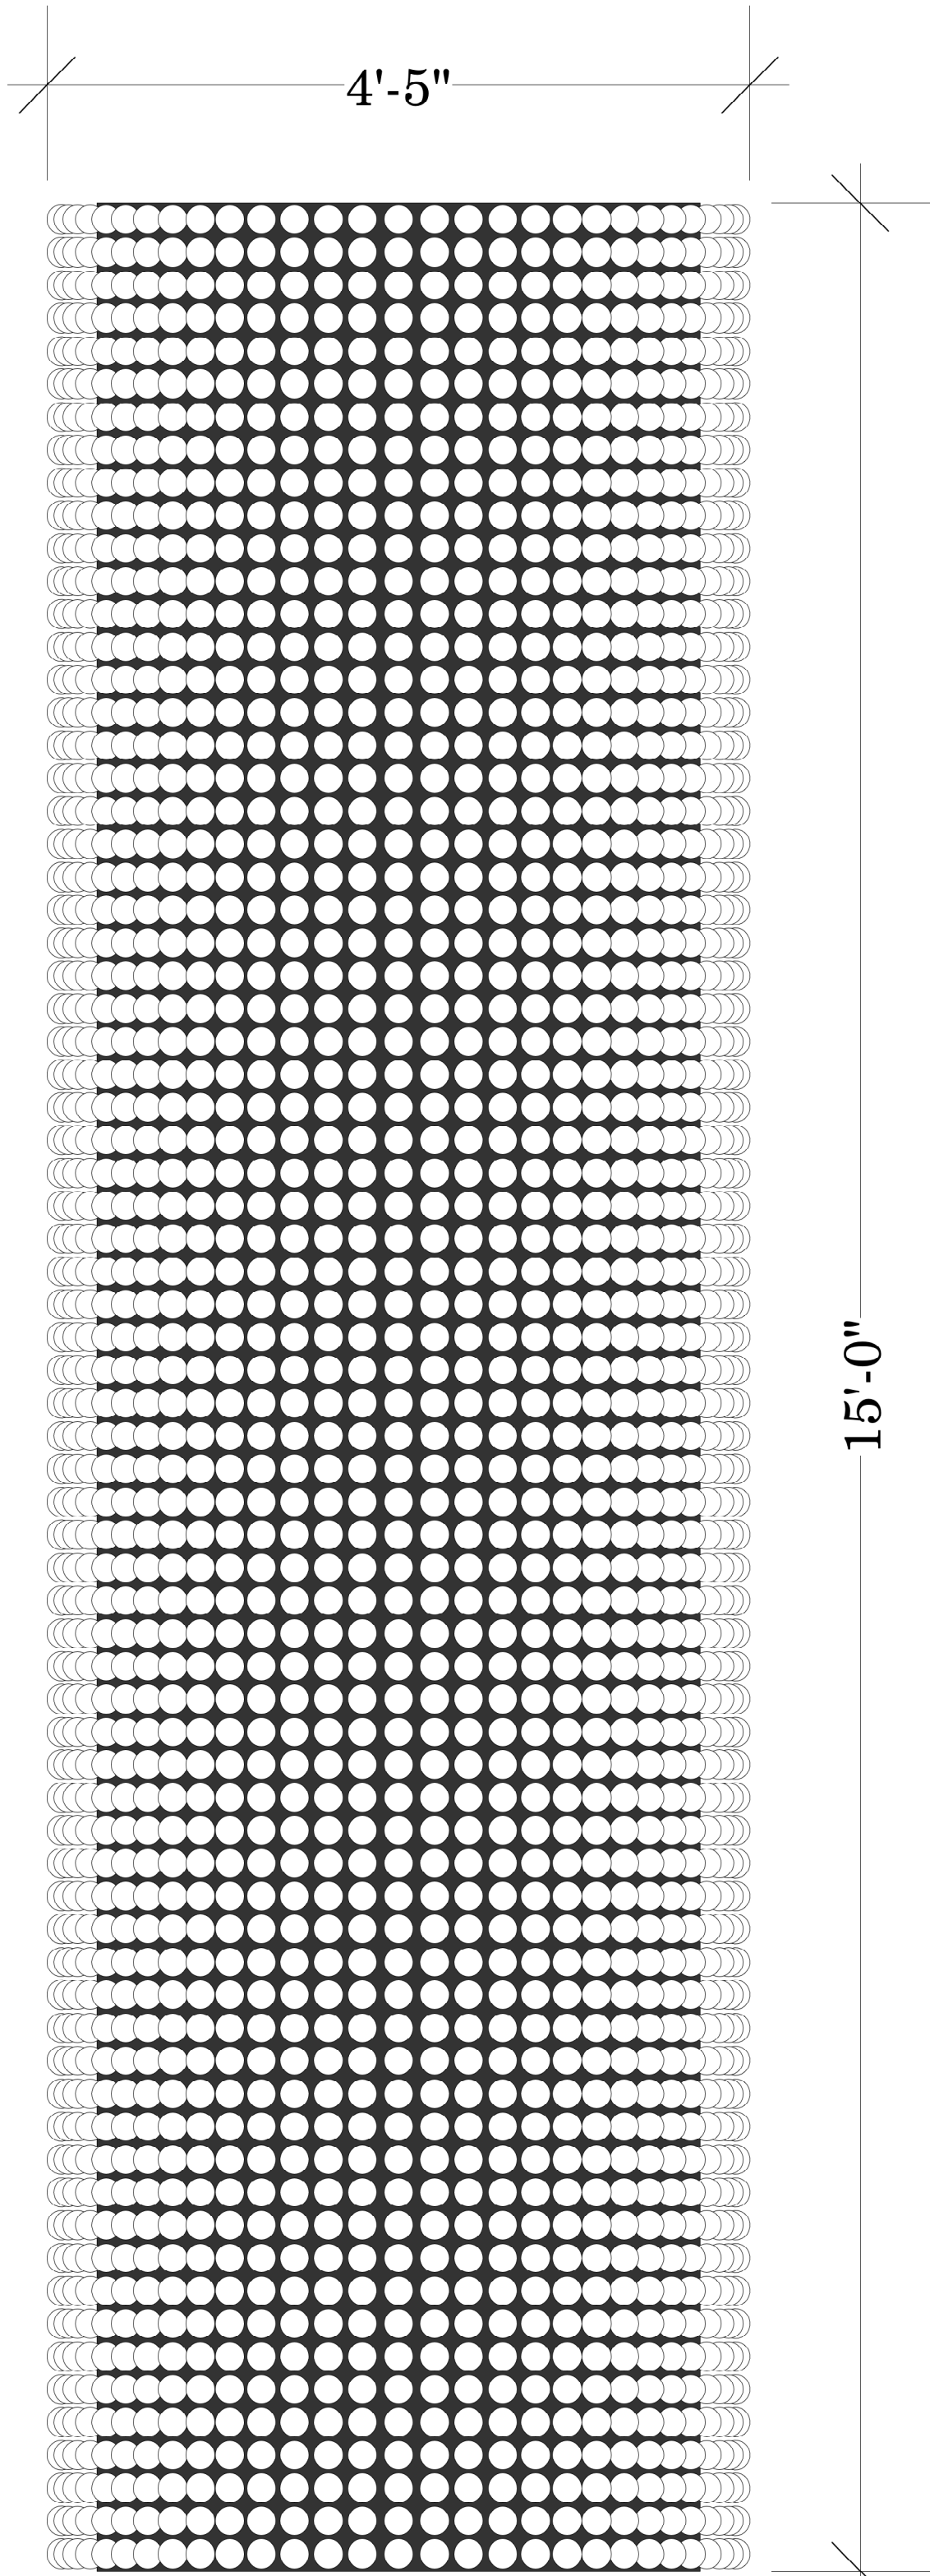

2 Column Front View
Scale: 1" = 1'-0"

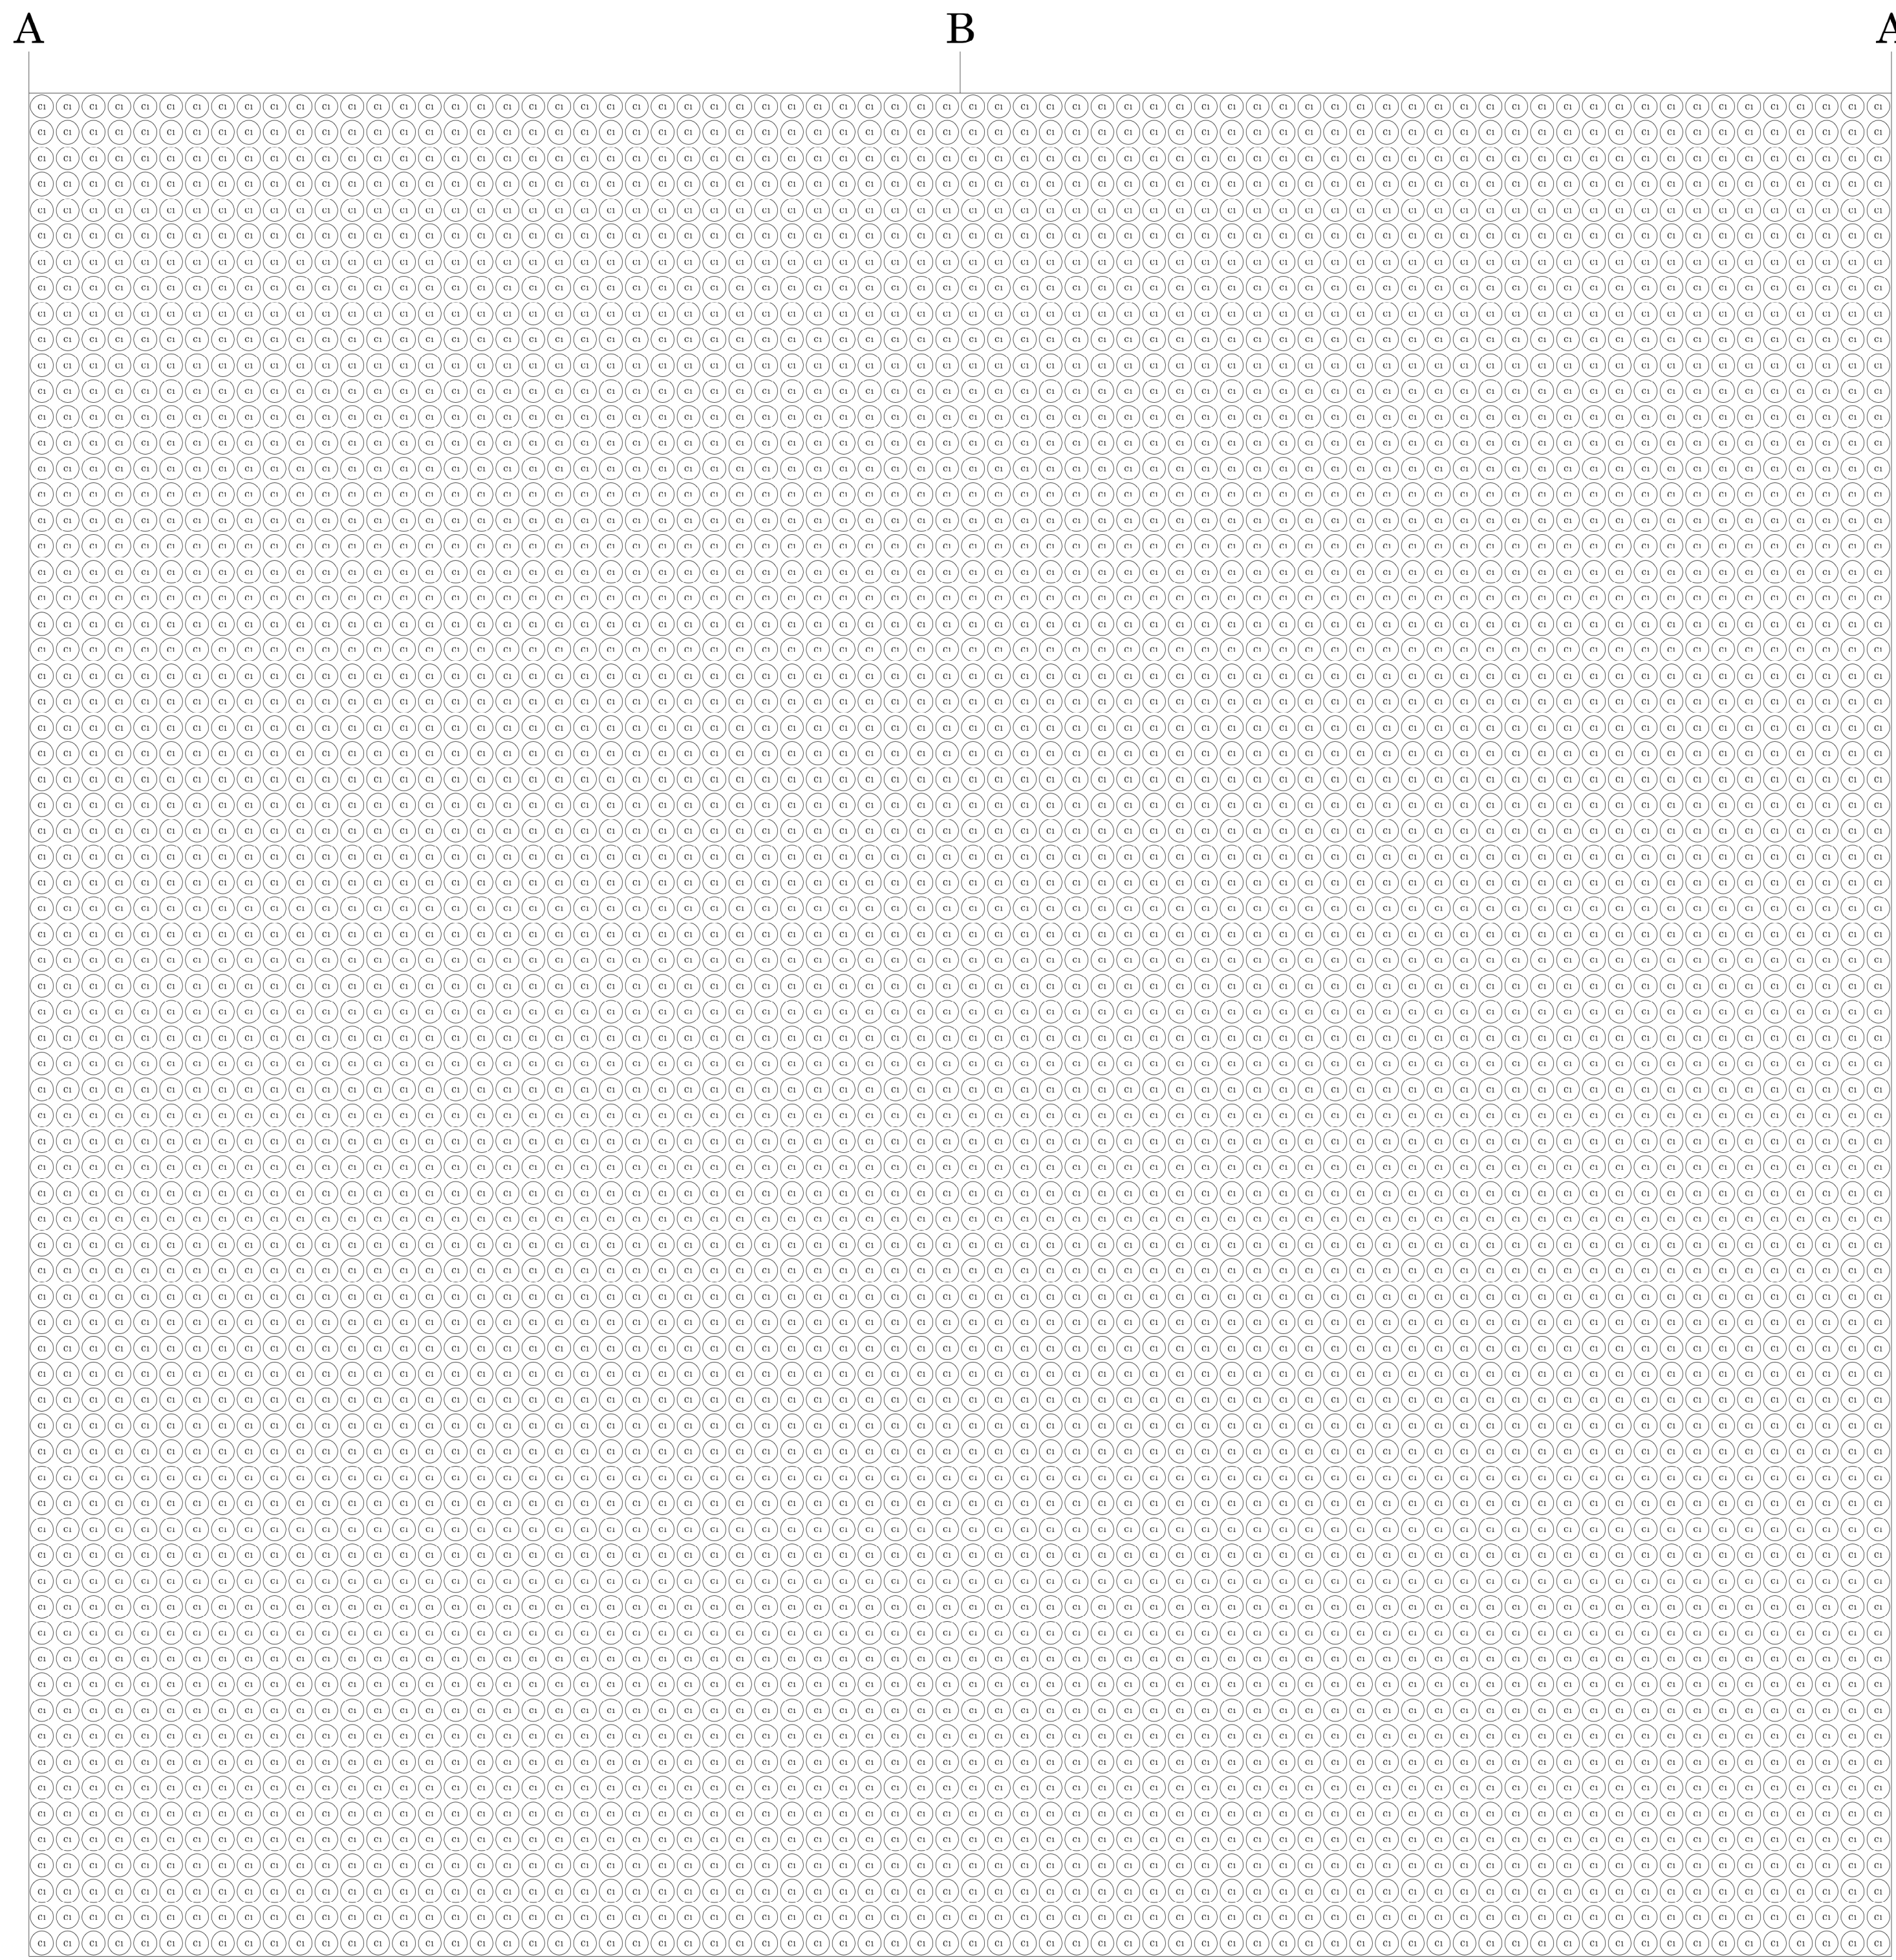

1 Column Bulb Layout
Scale: 1" = 1'-0"

3 Column Vertical Section
Scale: 1" = 1'-0"