



2 BROAD STREET  
NANTUCKET, MA 02554  
(508) 228-2728  
MARKCUTONE.COM

SURVEYOR


EARLE & SULLIVAN INC  
6 YOUNGS WAY  
NANTUCKET, MA 02554  
(508) 332-4808

STRUCTURAL DESIGN

CAPE STRUCTURAL CONSULTANTS  
P.O. BOX 798  
FALMOUTH, MA 02541  
(508) 457-6794

LIGHTING DESIGN

MAX OKST  
103 OAKES STREET  
PORT JEFFERSON, NY 11777  
(631) 605-9525

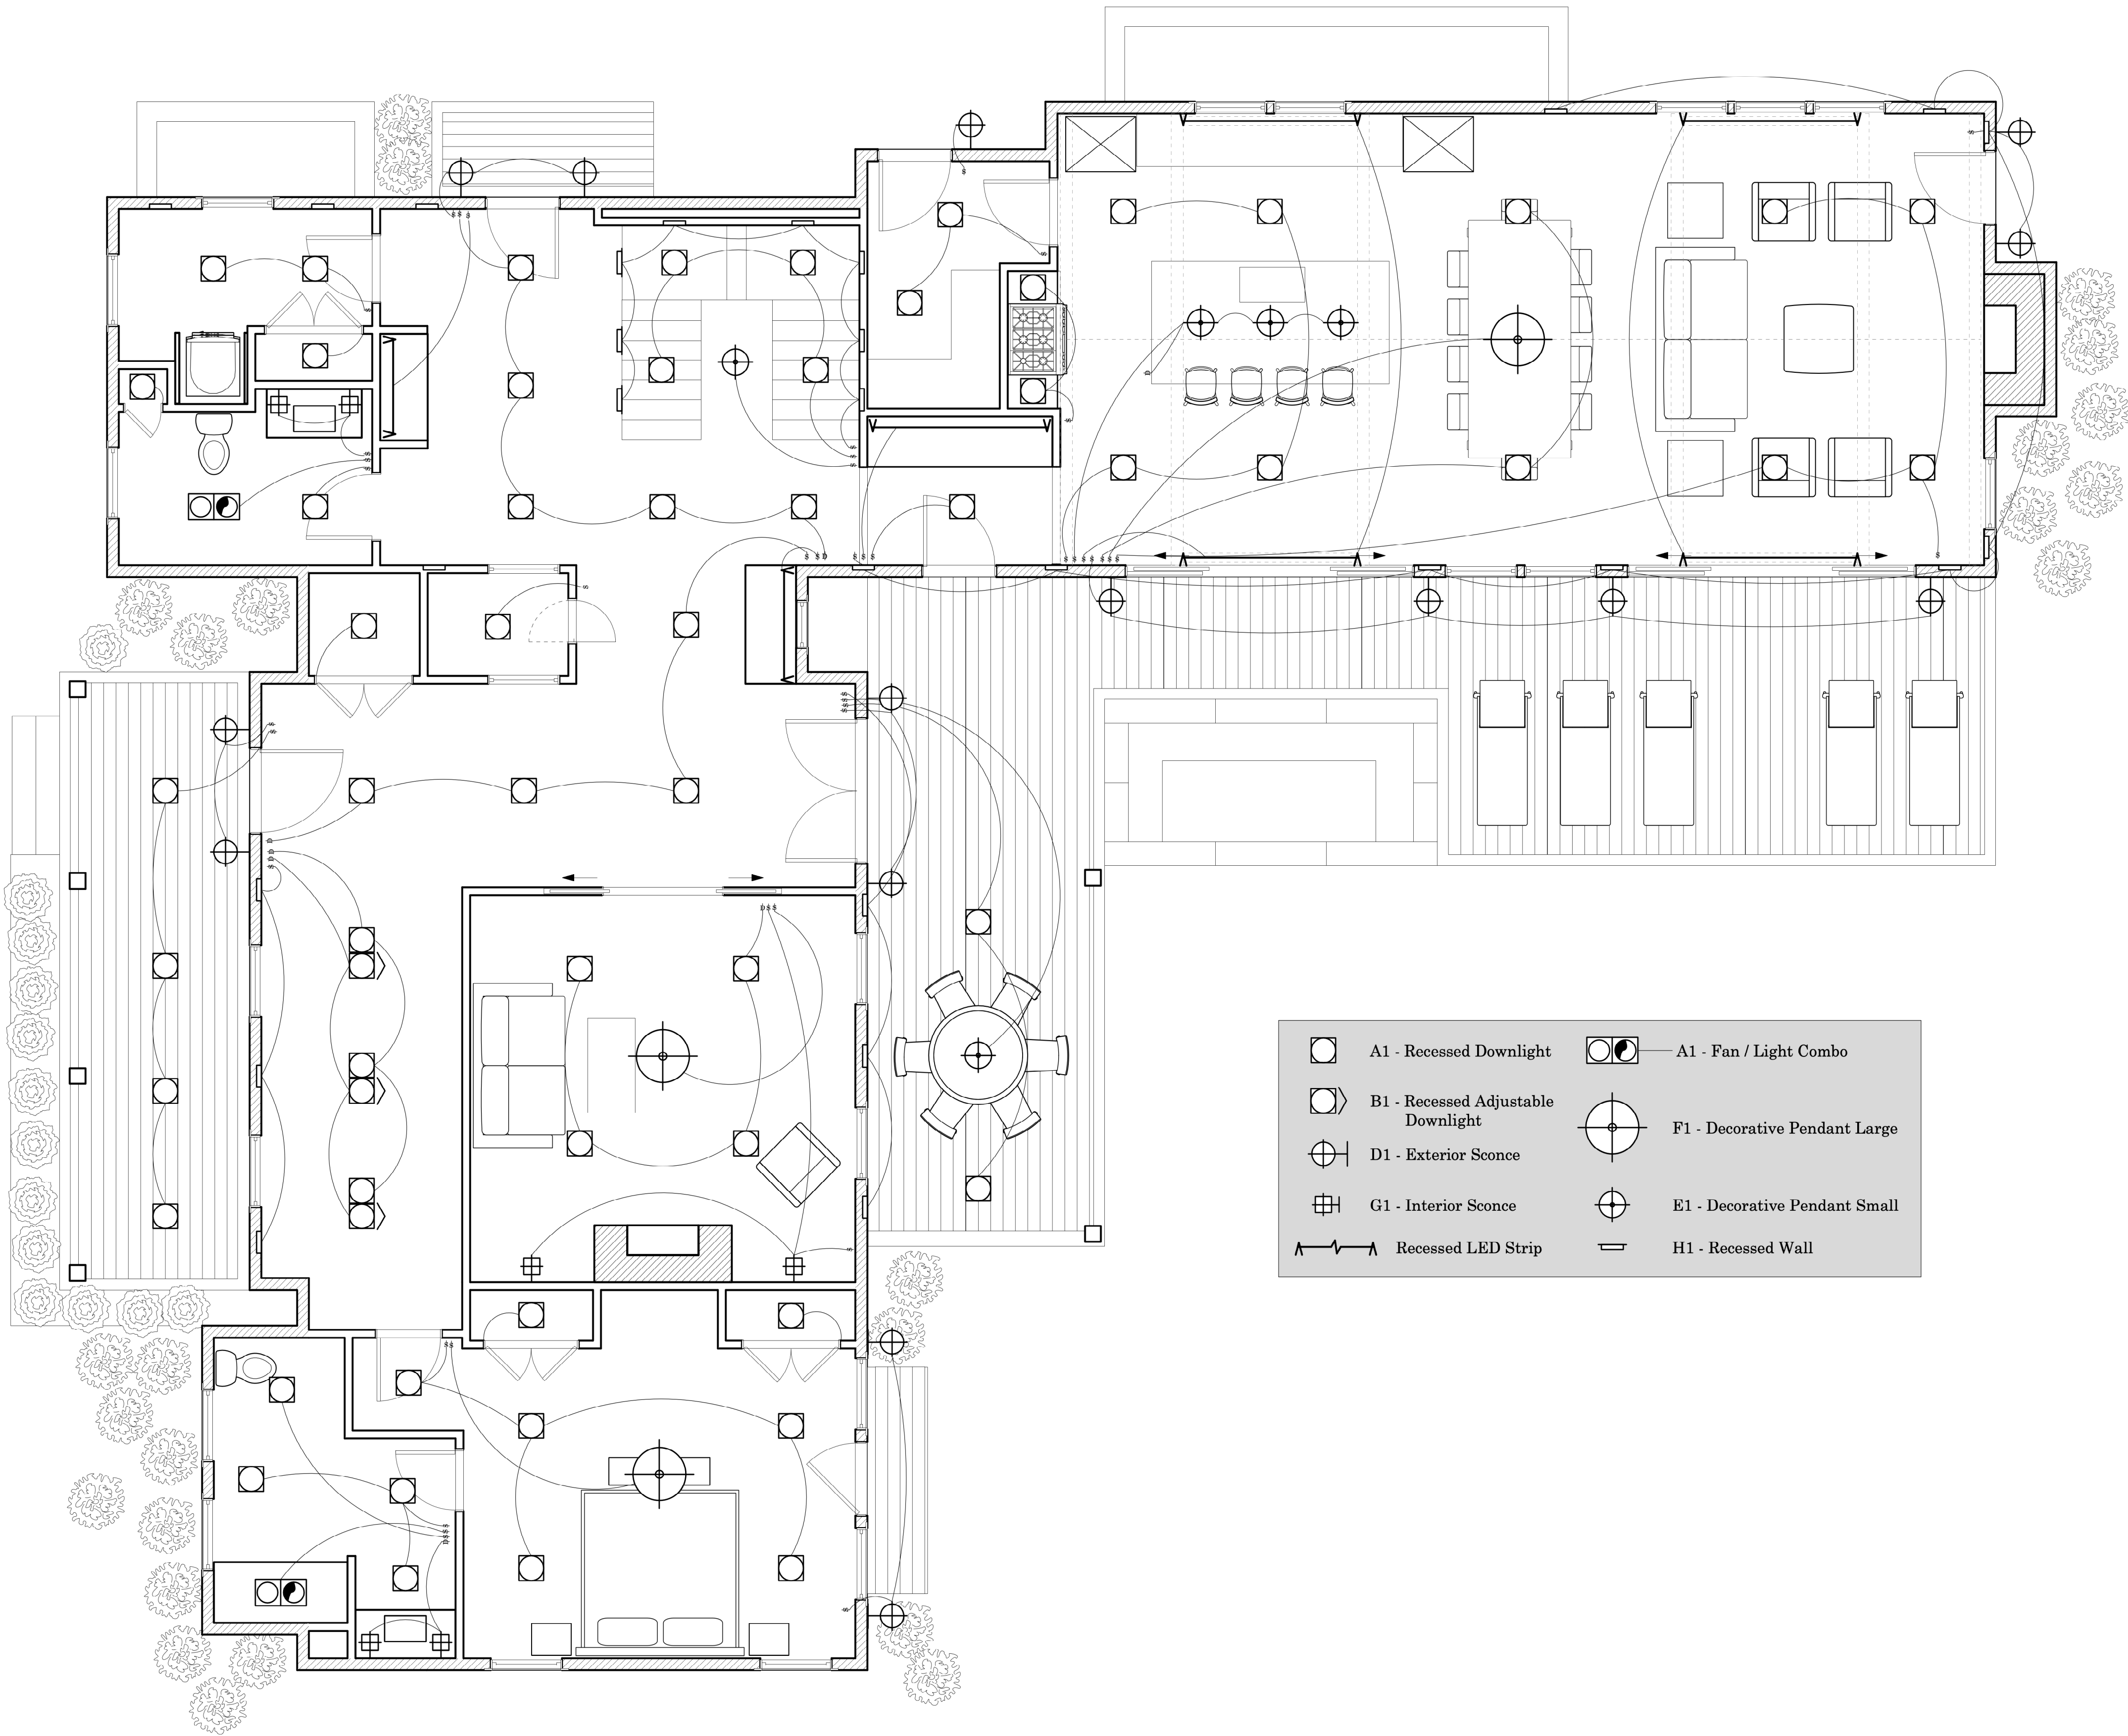

A1 - Recessed Downlight	A1 - Fan / Light Combo
B1 - Recessed Adjustable Downlight	F1 - Decorative Pendant Large
D1 - Exterior Sconce	E1 - Decorative Pendant Small
G1 - Interior Sconce	H1 - Recessed Wall
Recessed LED Strip	

1 First Floor Ground  
Scale: 1/4" = 1'-0"

7 February 2022

PROJECT TITLE

ROAD  
NANTUCKET, MA 02554  
MAP: 49 PARCEL 91

FIRST FLOOR  
GROUND PLAN



2 BROAD STREET  
NANTUCKET, MA 02554  
(508) 228-2728  
MARKCUTONE.COM

SURVEYOR


EARLE & SULLIVAN INC  
6 YOUNGS WAY  
NANTUCKET, MA 02554  
(508) 332-4808

STRUCTURAL DESIGN


CAPE STRUCTURAL CONSULTANTS  
P.O. BOX 798  
FALMOUTH, MA 02541  
(508) 457-6794

LIGHTING DESIGN

MAX OKST, CONSULTANT  
103 OAKES STREET  
PORT JEFFERSON, NY 11777  
(631) 605-9525

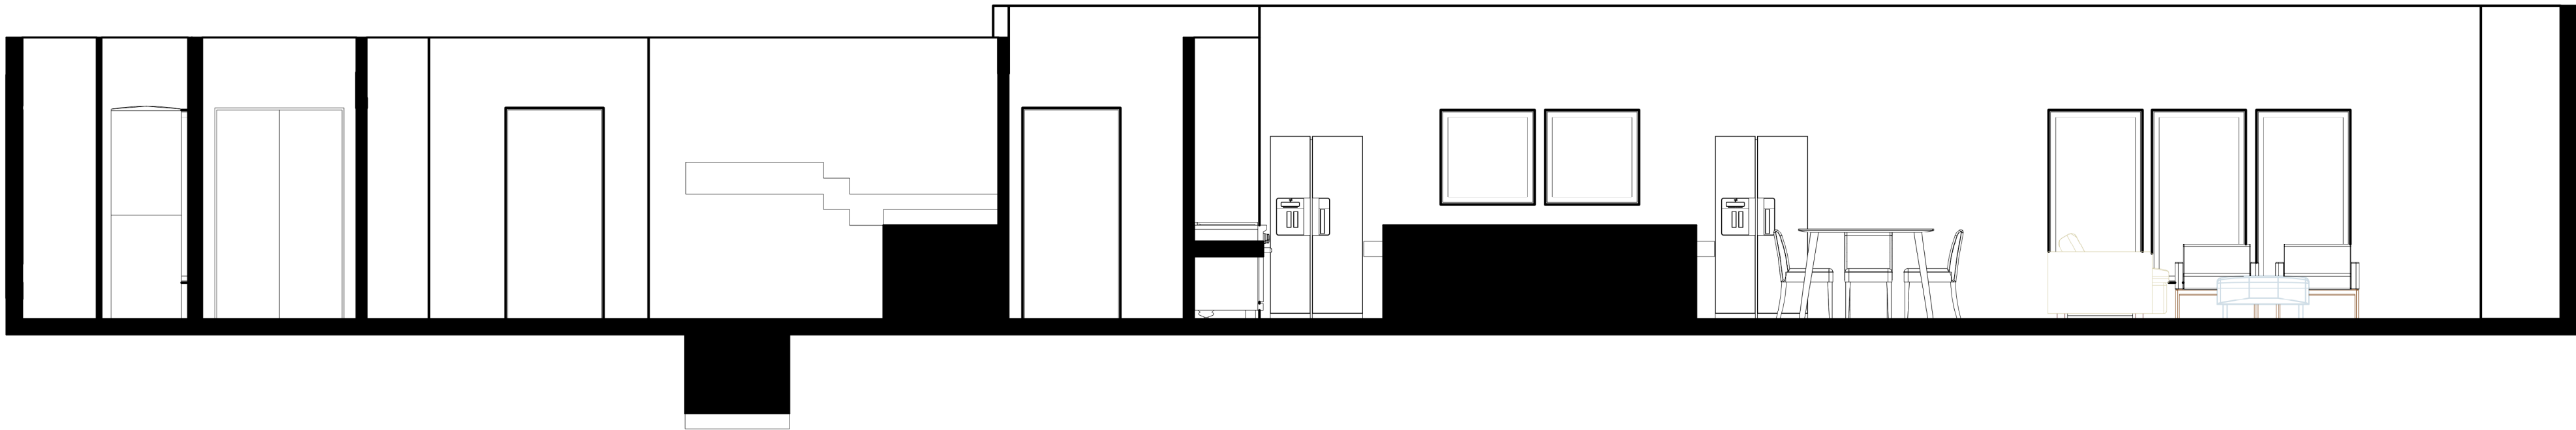

1 Great Room  
Scale: 1/4" = 1'-0"

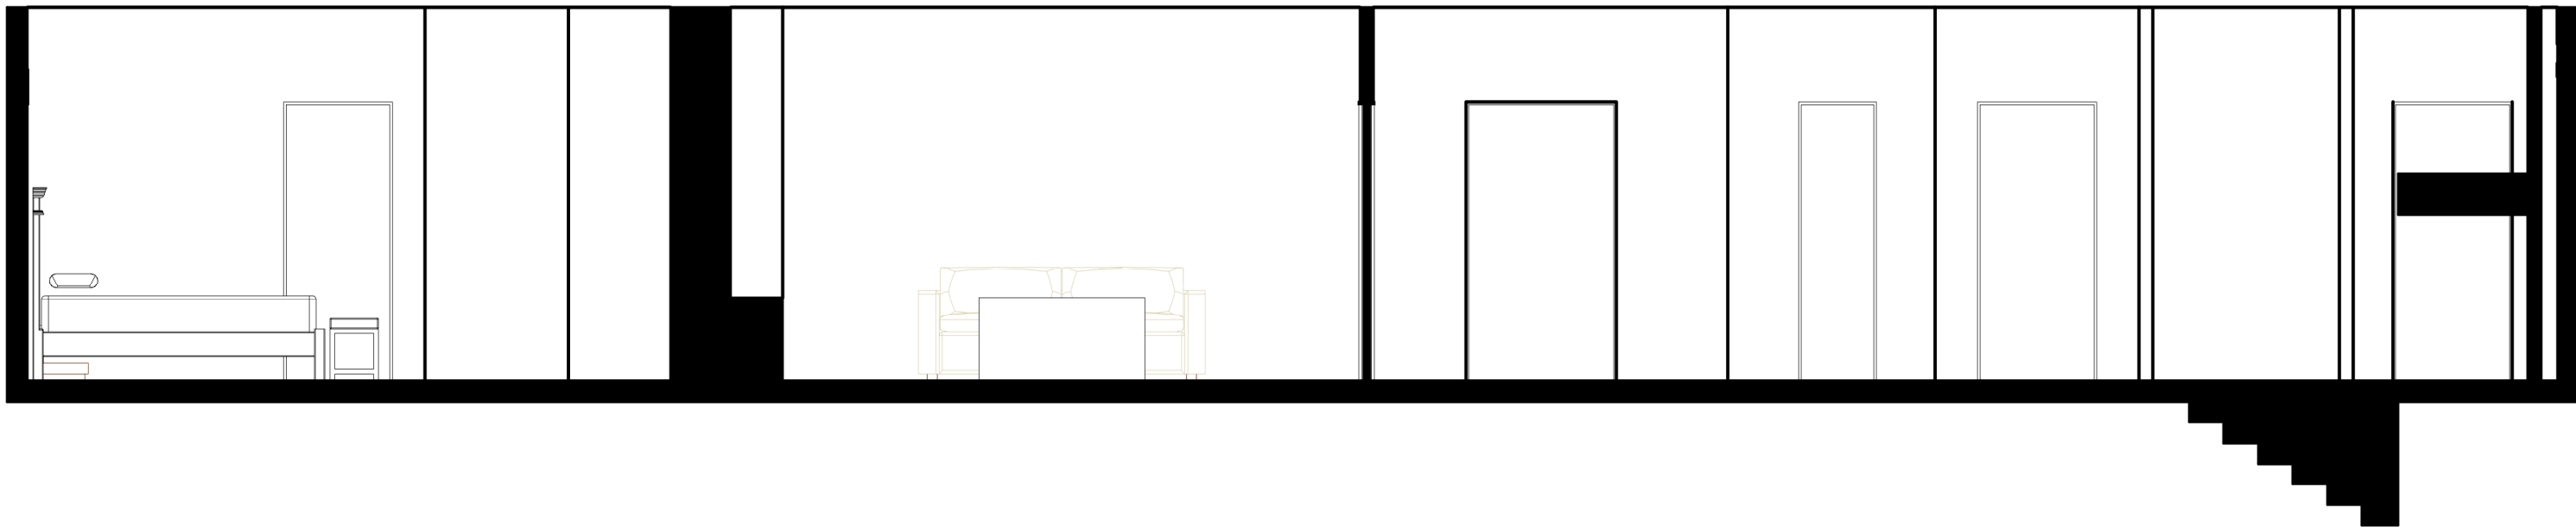

2 Section Gallery  
Scale: 1/4" = 1'-0"

7 February 2022

PROJECT TITLE

ROAD  
NANTUCKET, MA 02554  
MAP: 49 PARCEL 91

FIRST FLOOR  
SECTION