
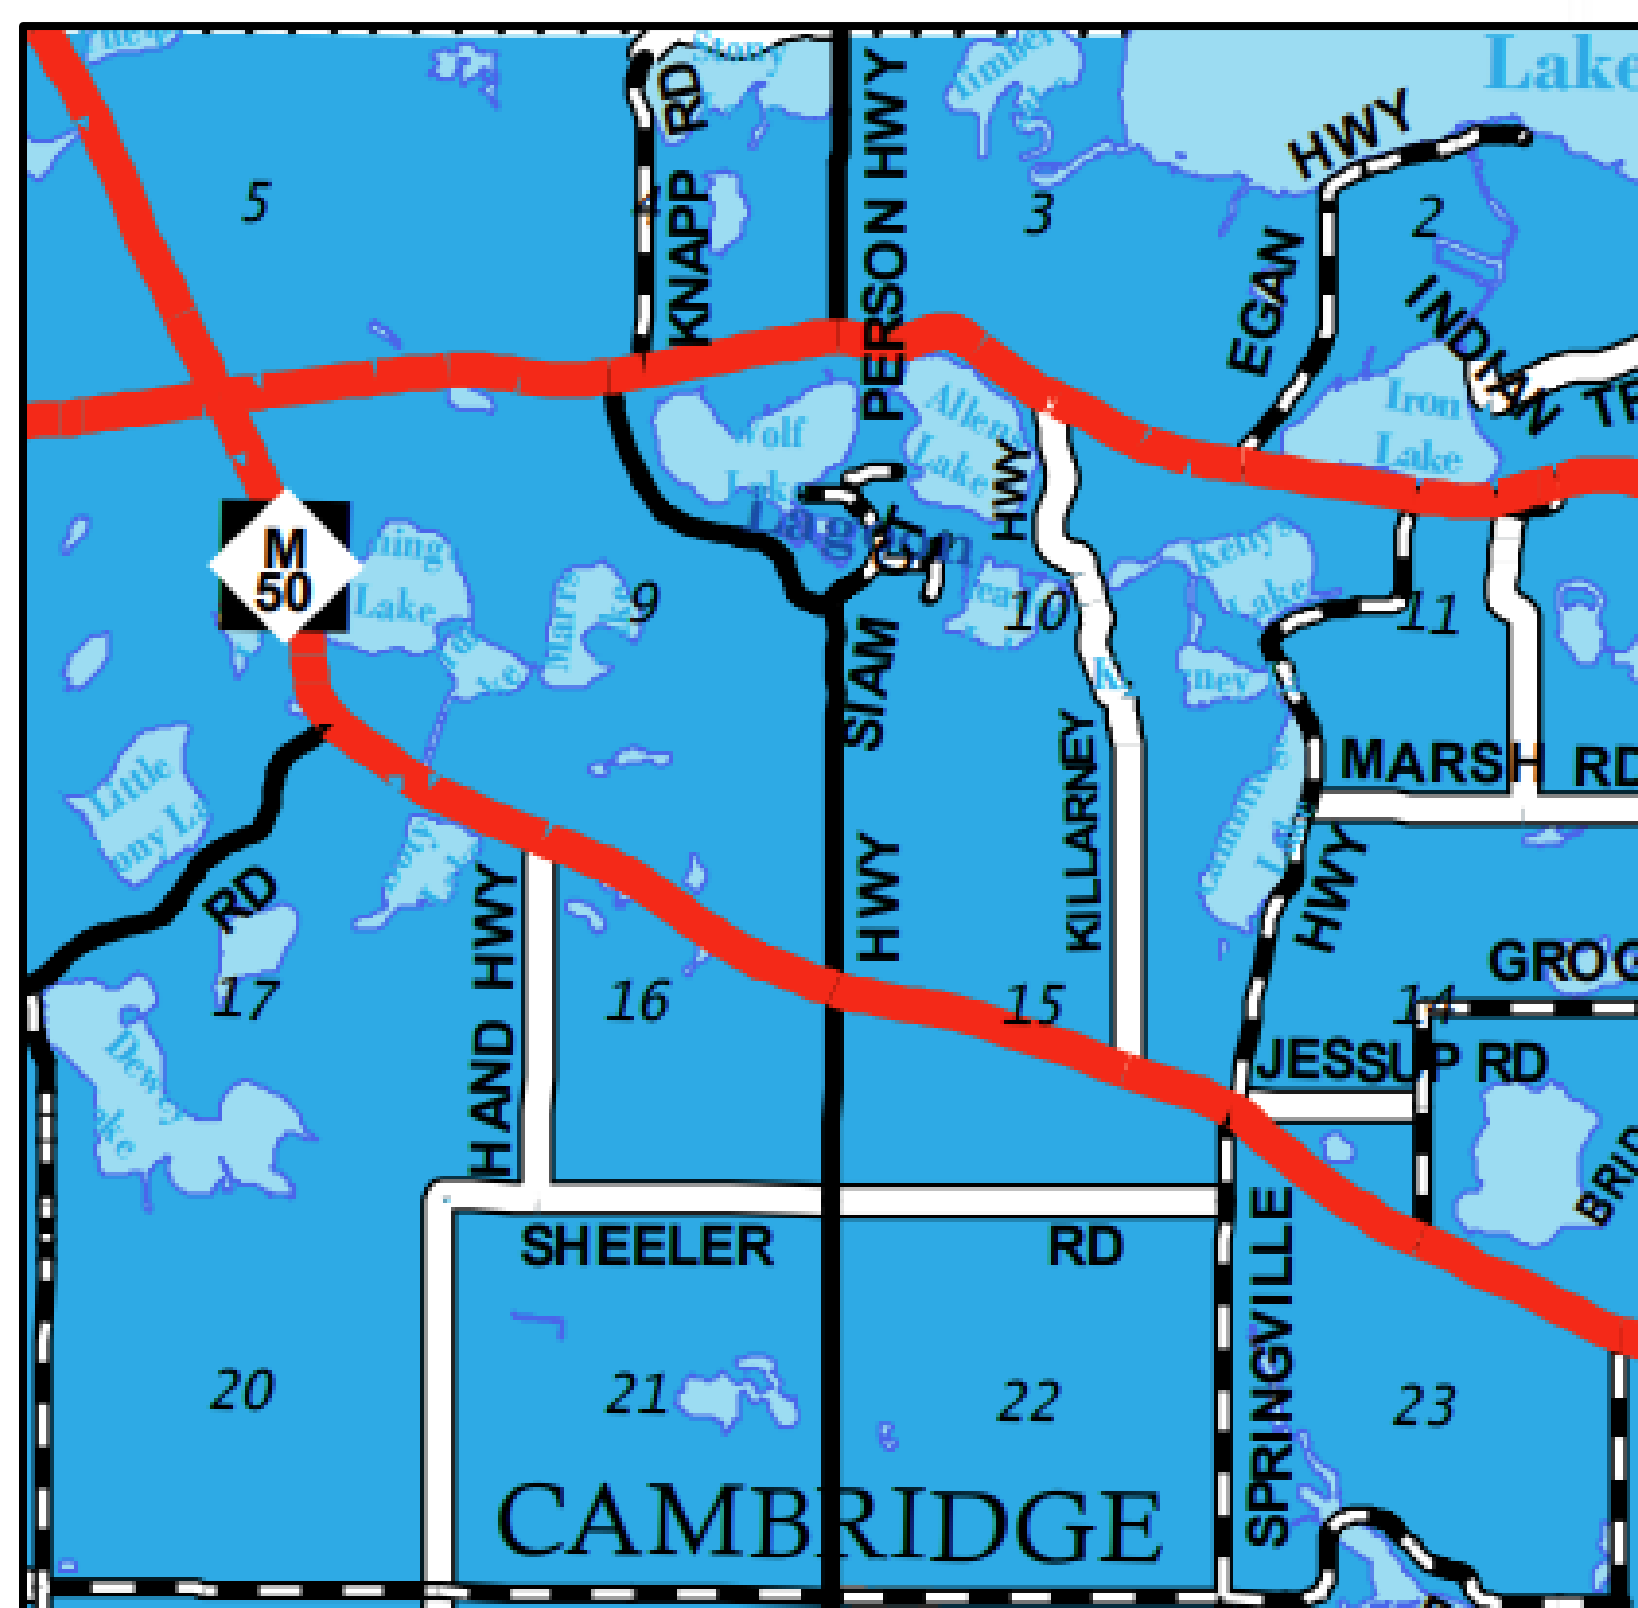
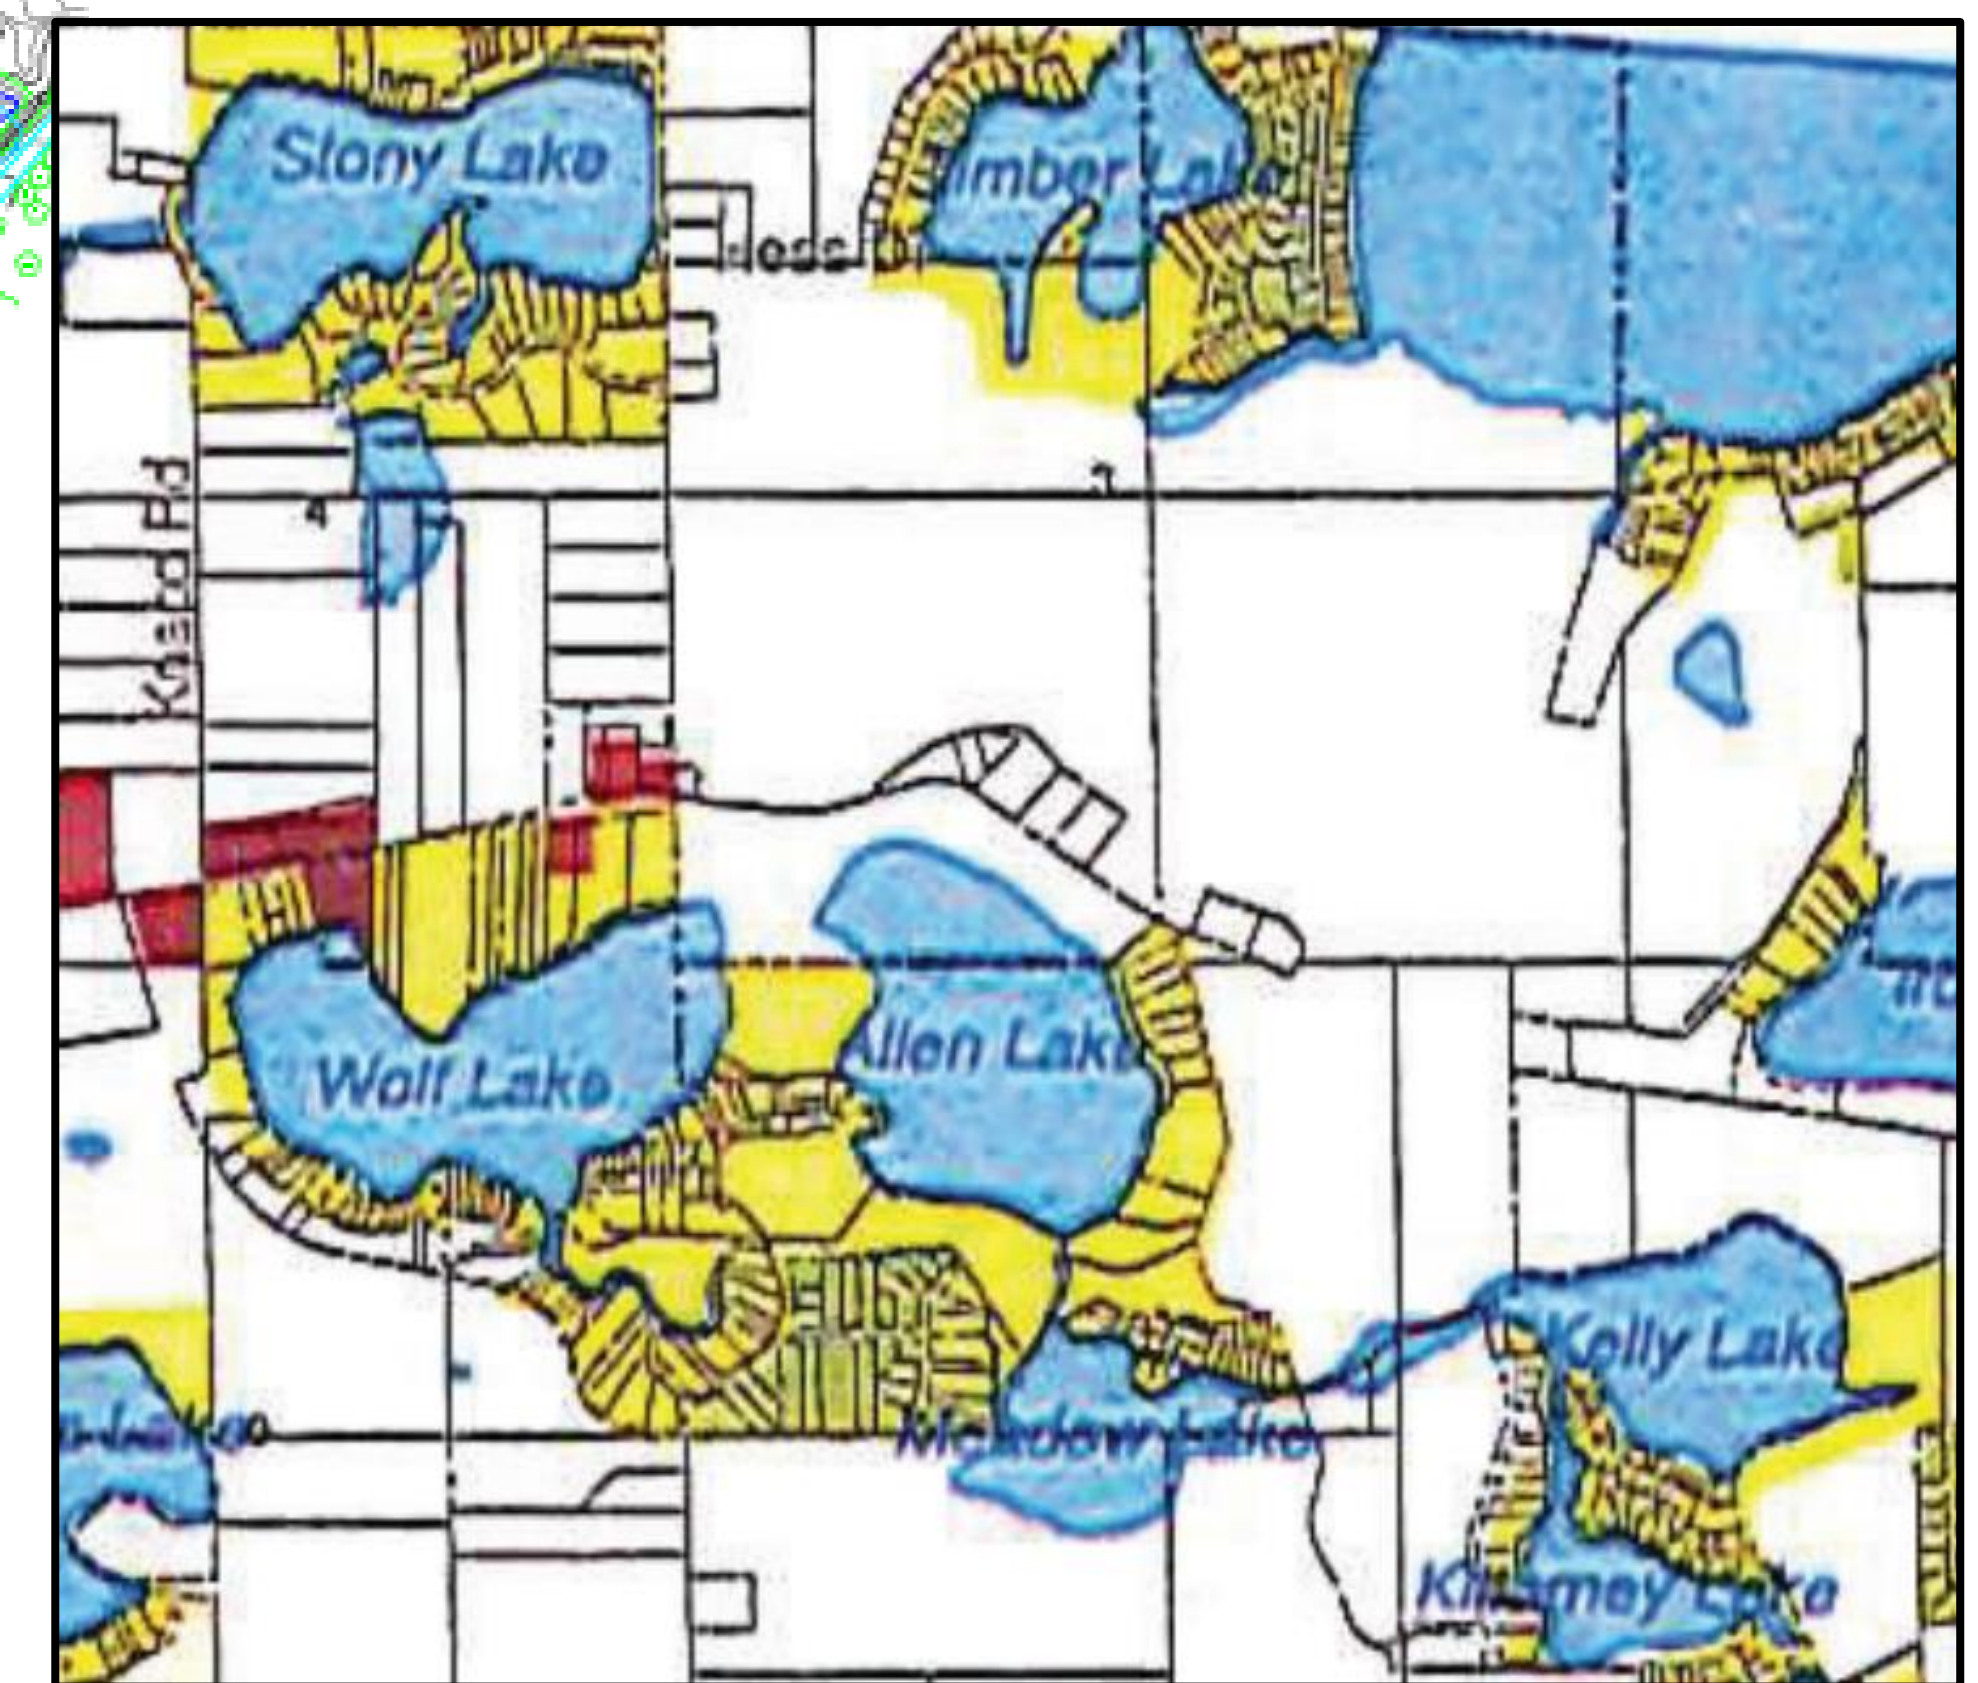
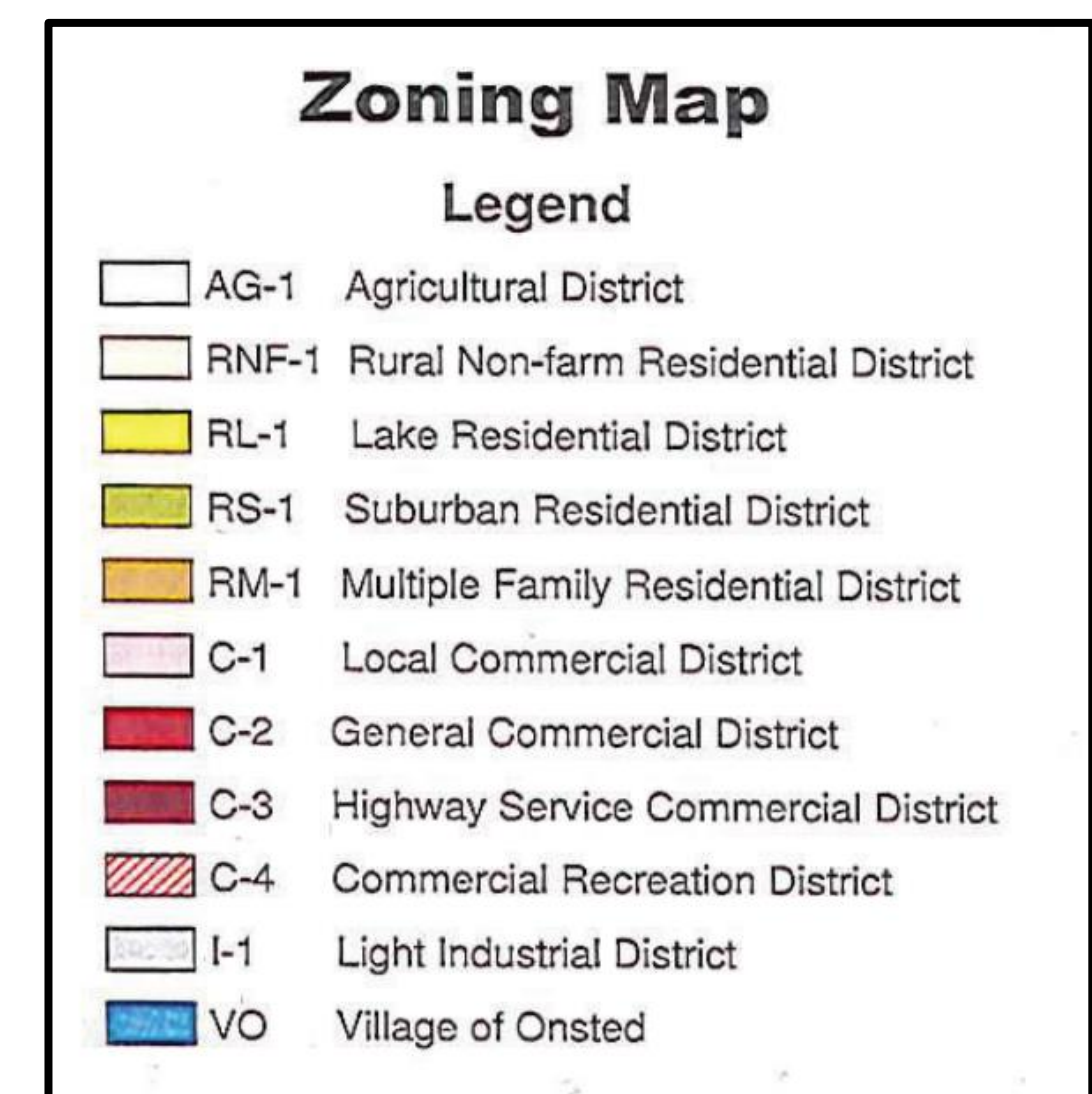


Zoning District	Zoning Symbol	Min. Lot Area	Min. Lot Width	Max. Lot Coverage	Front	Side	Rear
Agricultural	AG-1	1 acre	210'	10%	60'	30'	50'

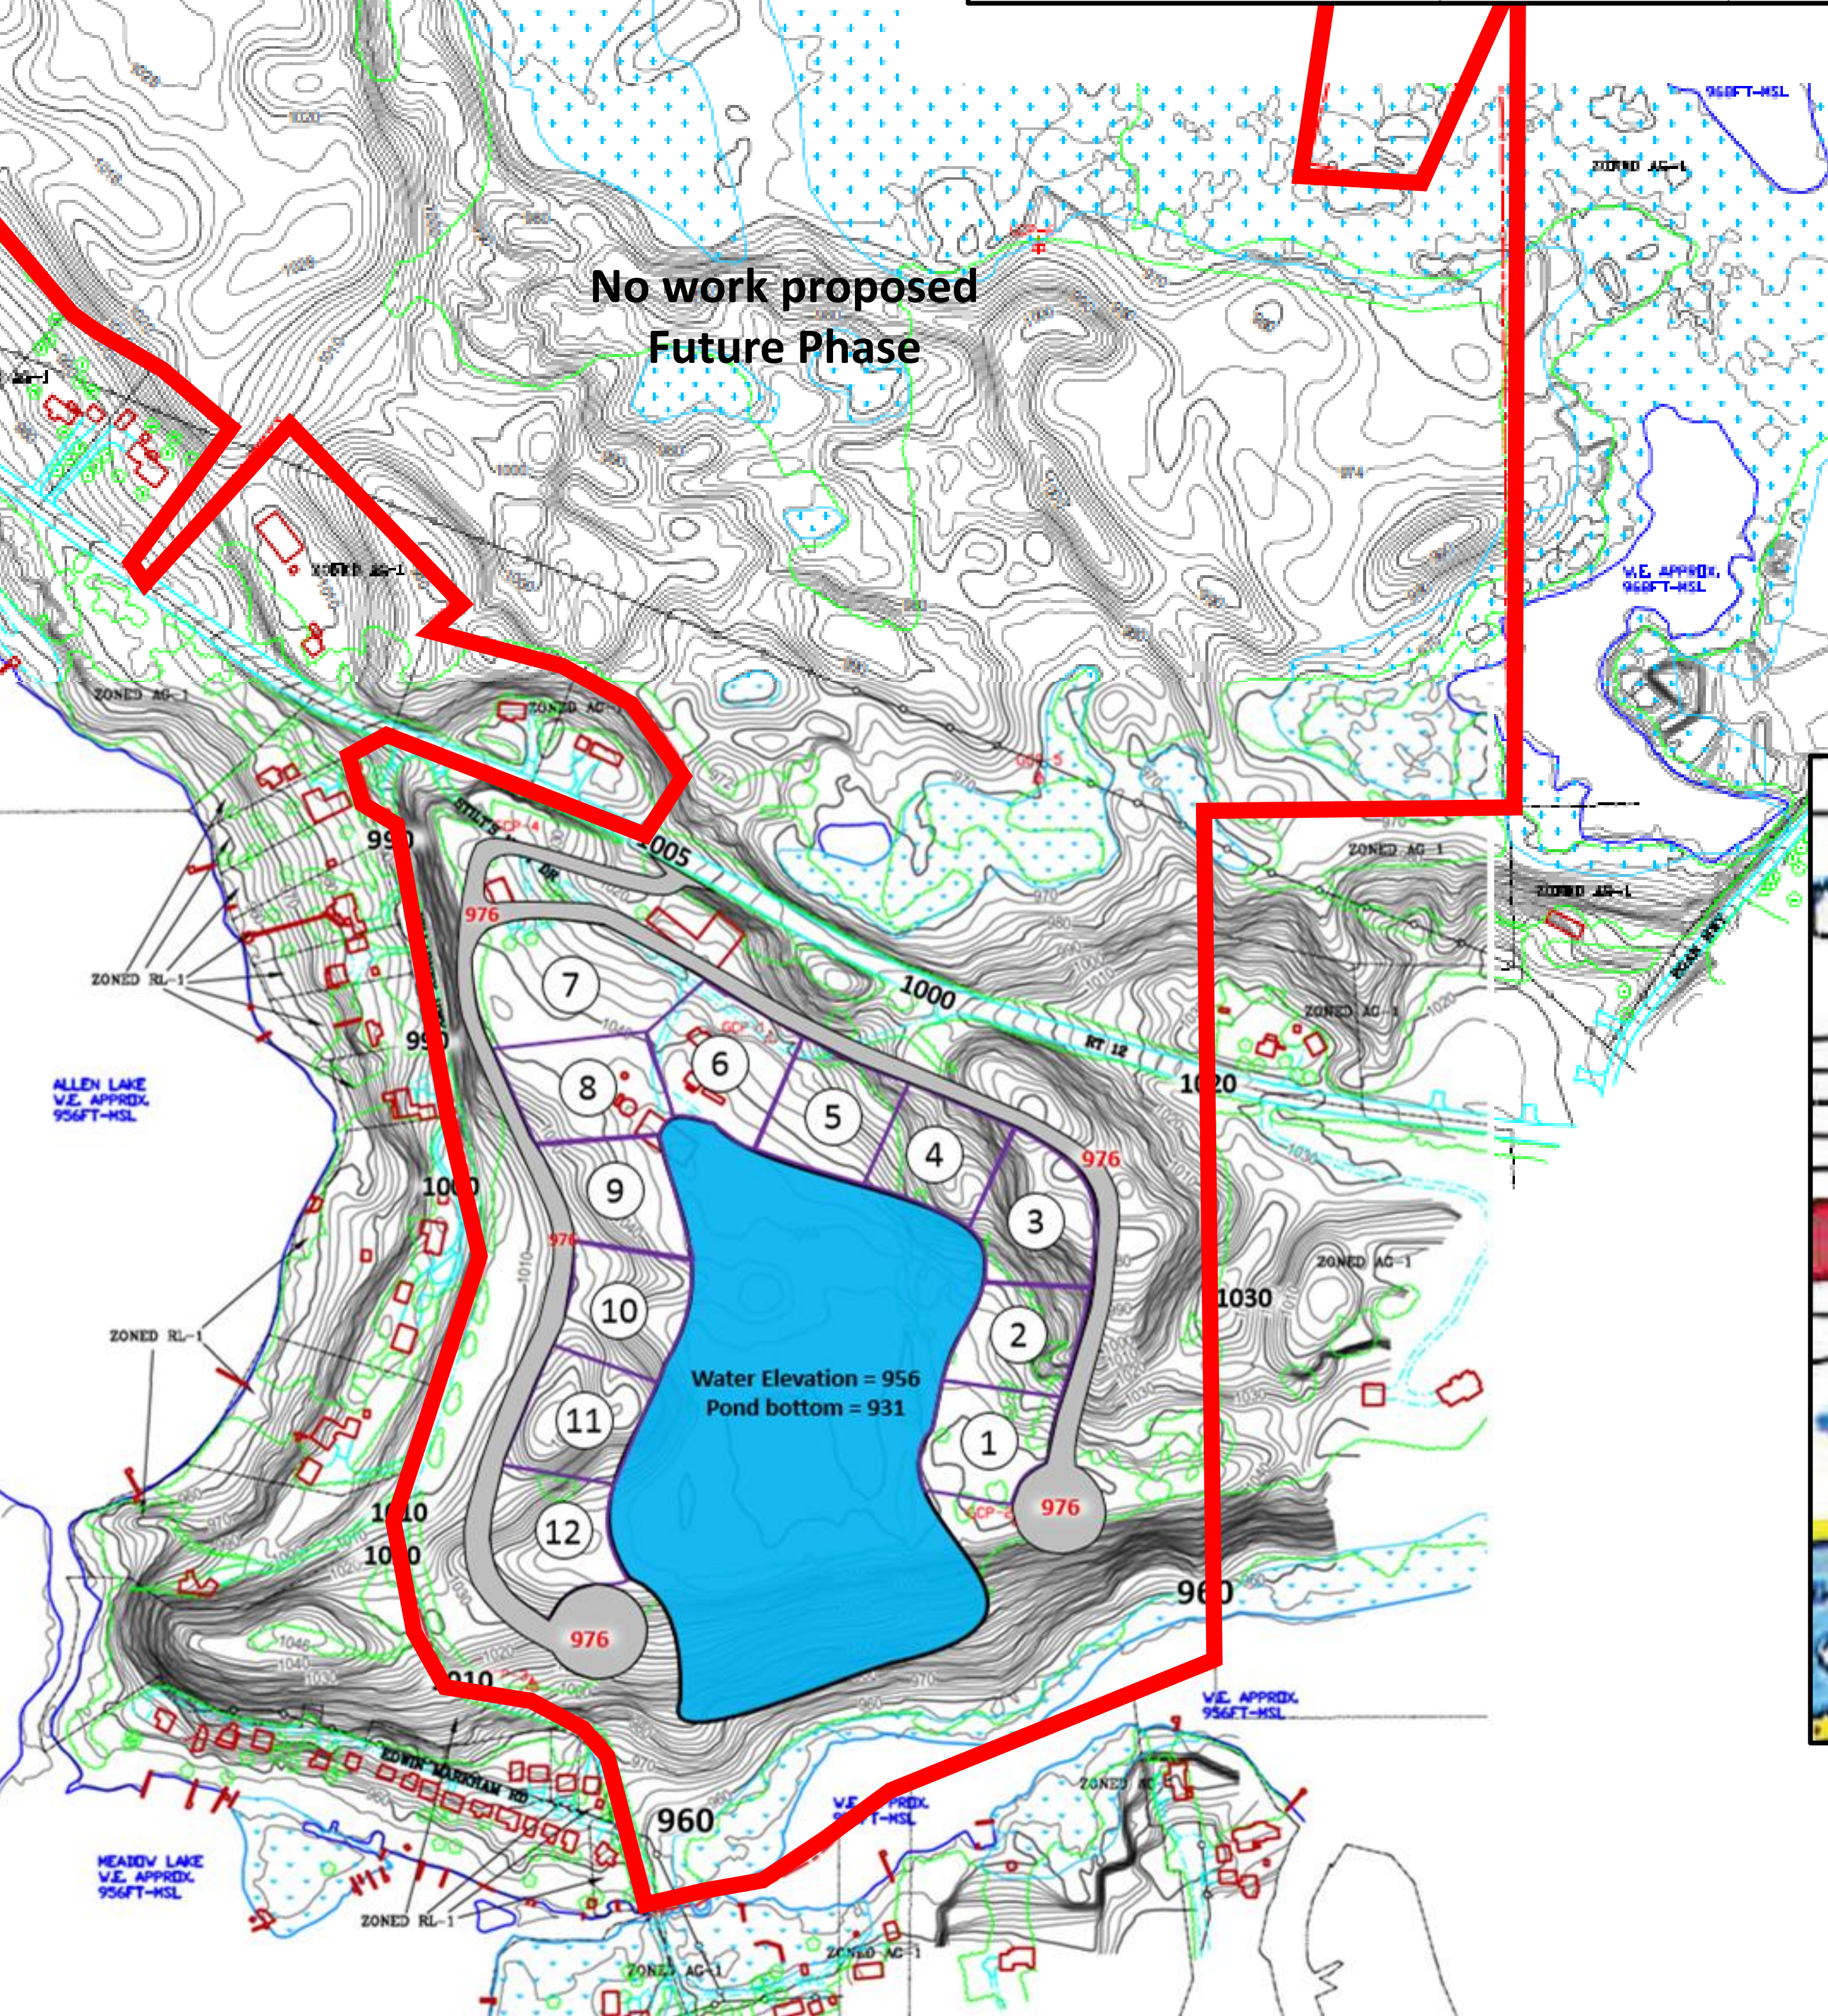

Proposed Single Family Residential

50 Acres

12 units

210 X 210 avg. lot size

Min 1 Acre Lots

60' wide road ROW

