




air supply grille

11238 - exten

Do not scale from this drawing.
All dimensions to be checked on site prior to ordering of materials.

Revisions

- A Proposed layout amended following decision to rebuild existing rear extension. MLO 24 November 2023
- B Dry goods store deleted. MLO 27 Nov. 2023
- C Layout adjusted following meeting 19/12/23.
- D Proposals Further adjusted. 12/02/24

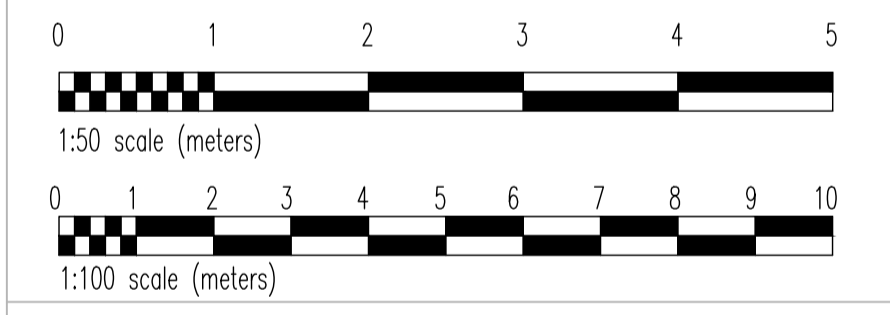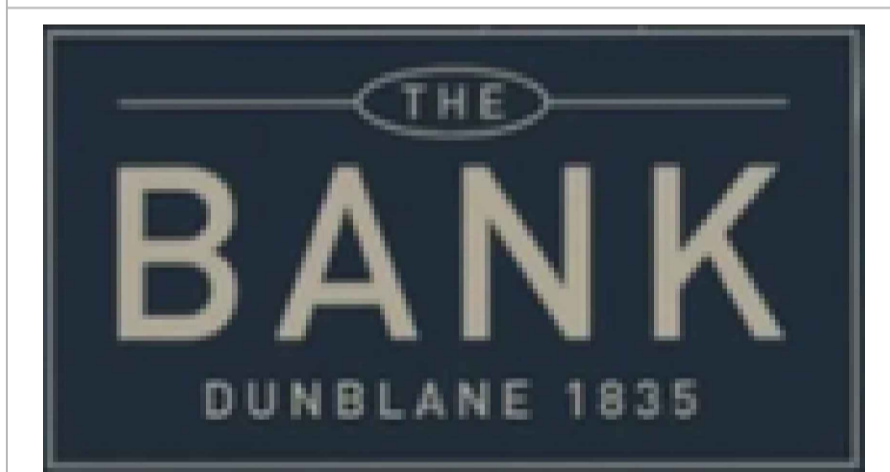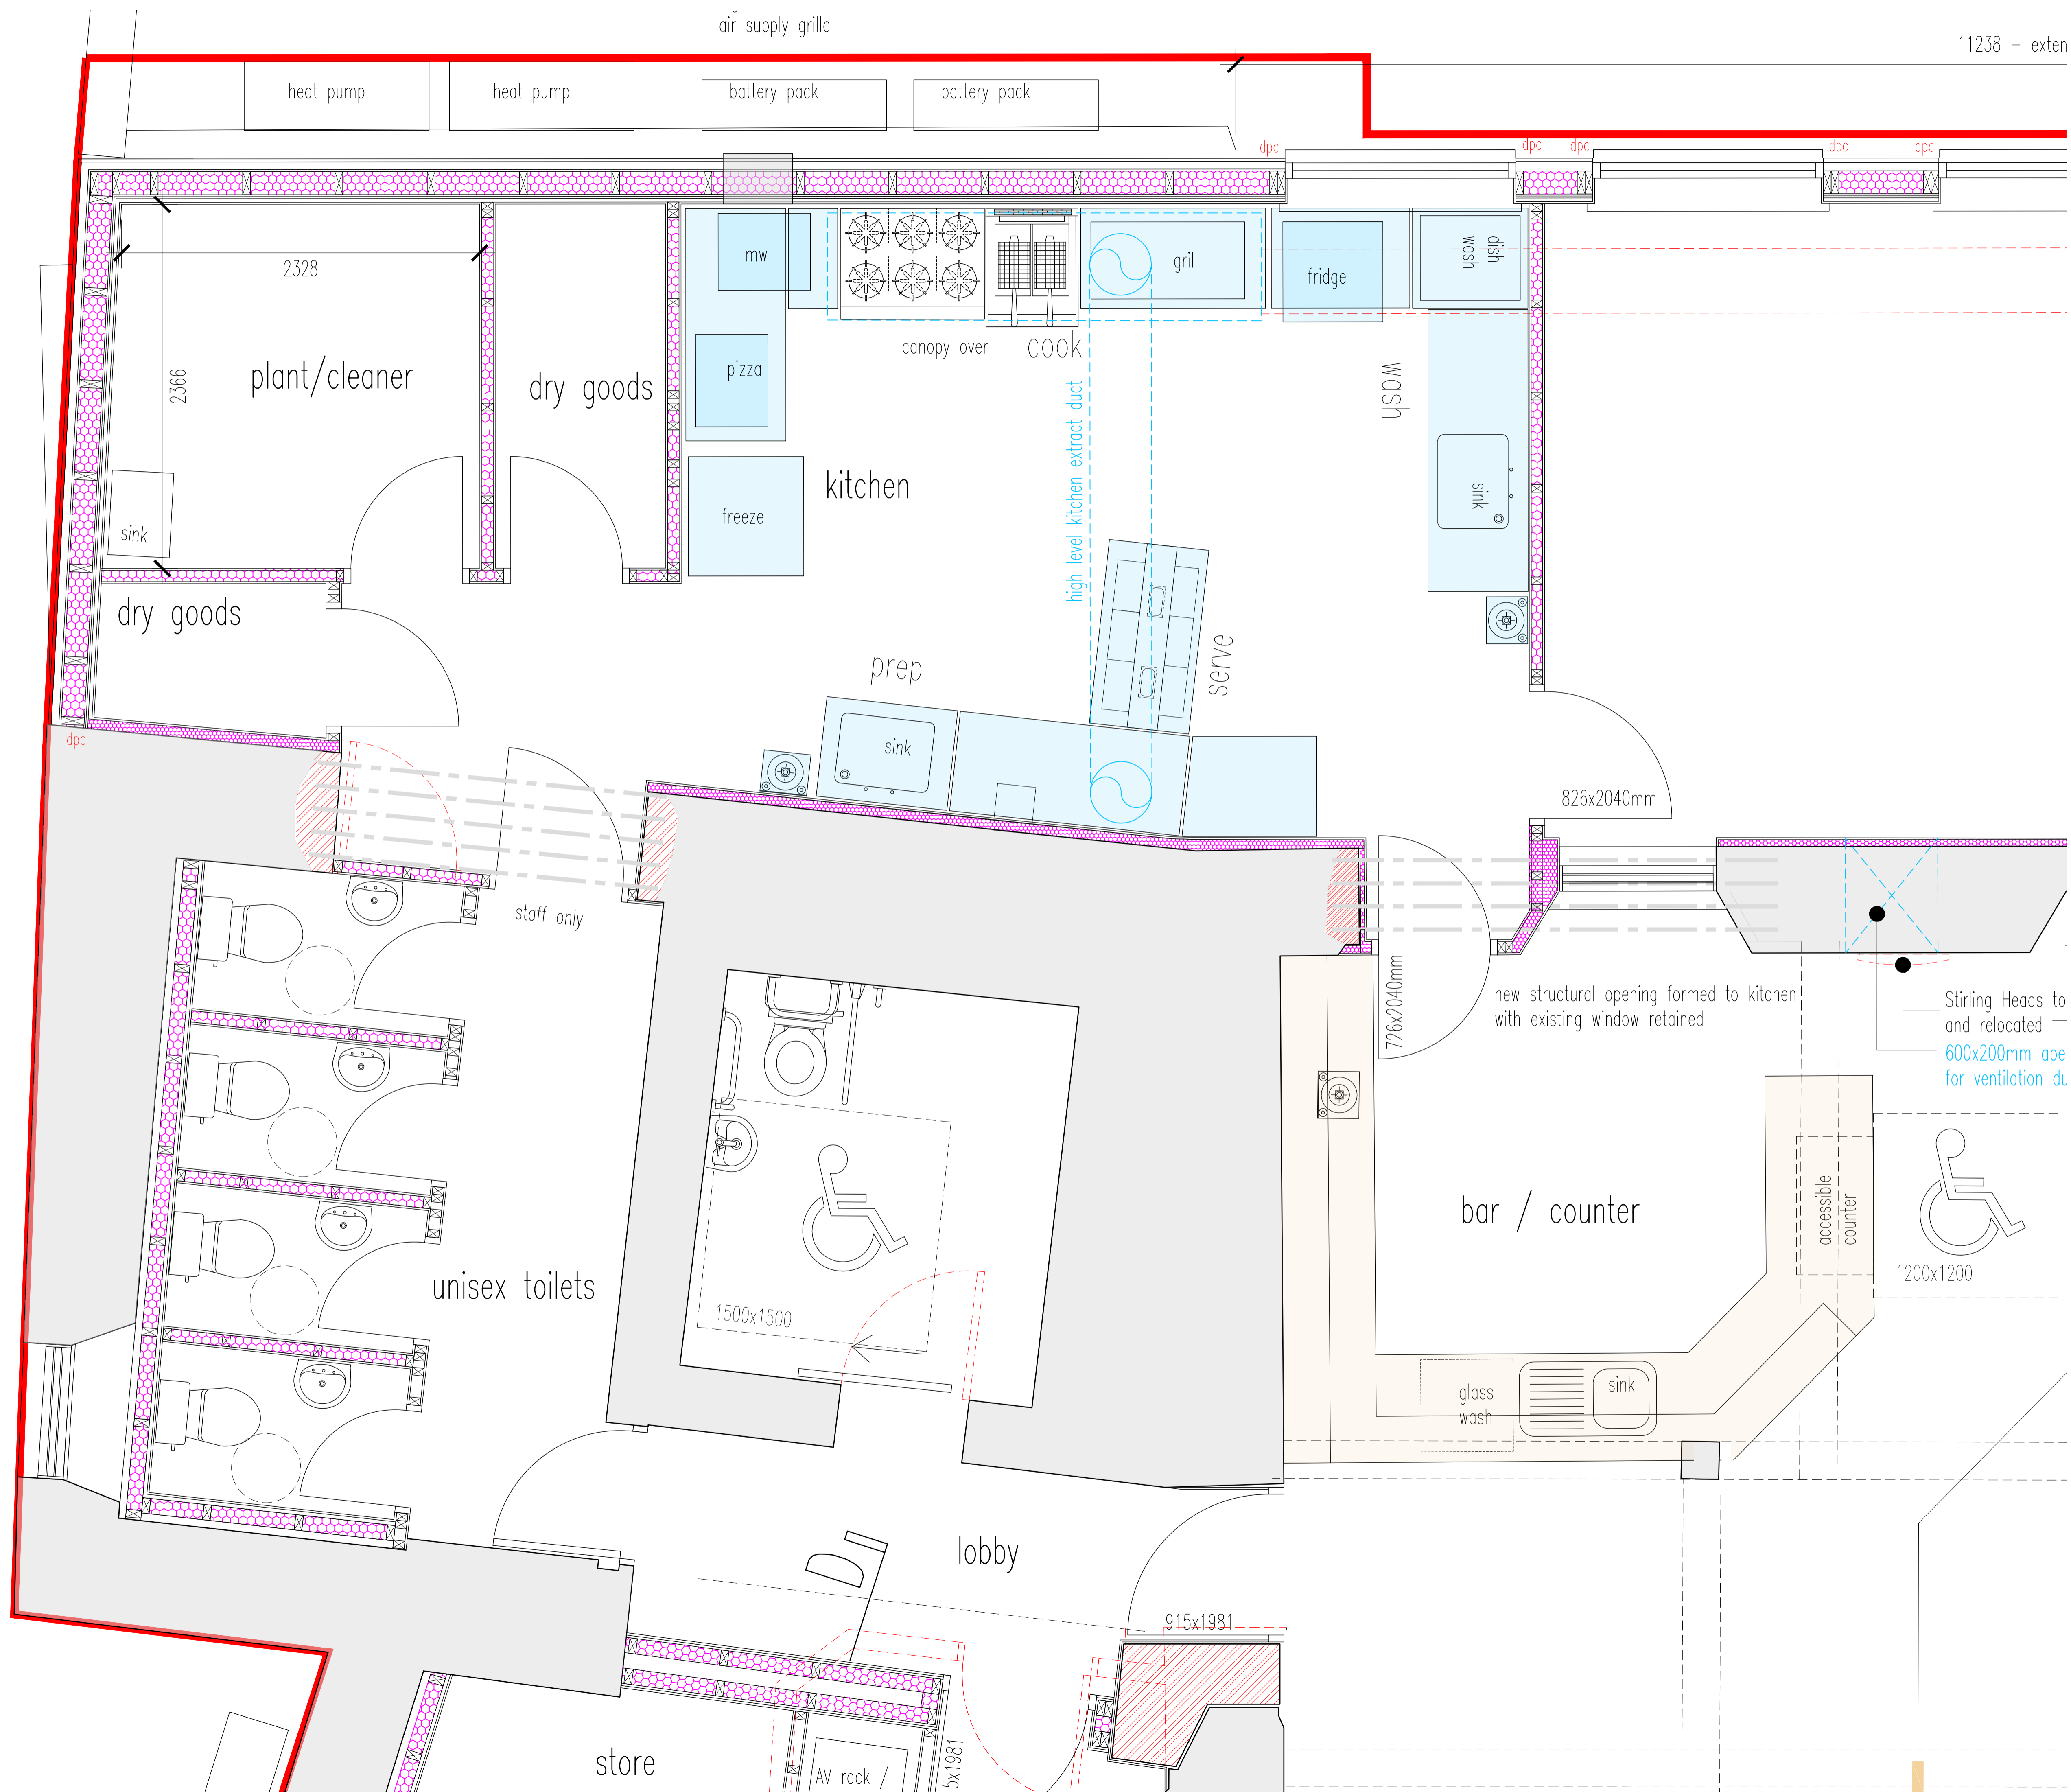

Plot at A1

Lawrie Orr RIBA RIAS
Chartered Architect

47 Strathmore Avenue, Dunblane FK15 9HX
e: lawrie@lawrieorr.co.uk t: 01786 824434 m: 07932 713553
w: www.lawrieorr.co.uk

Project
Proposed Development of Former Bank into Multi-Functional Arts and Hospitality Venue
63, High Street, Dunblane FK15 0EJ

Drawing Title
Sketch Kitchen Plan

Client
Dunblane Square Limited

Scale 1:20 date November 2023
Drawing number: 879:05D