


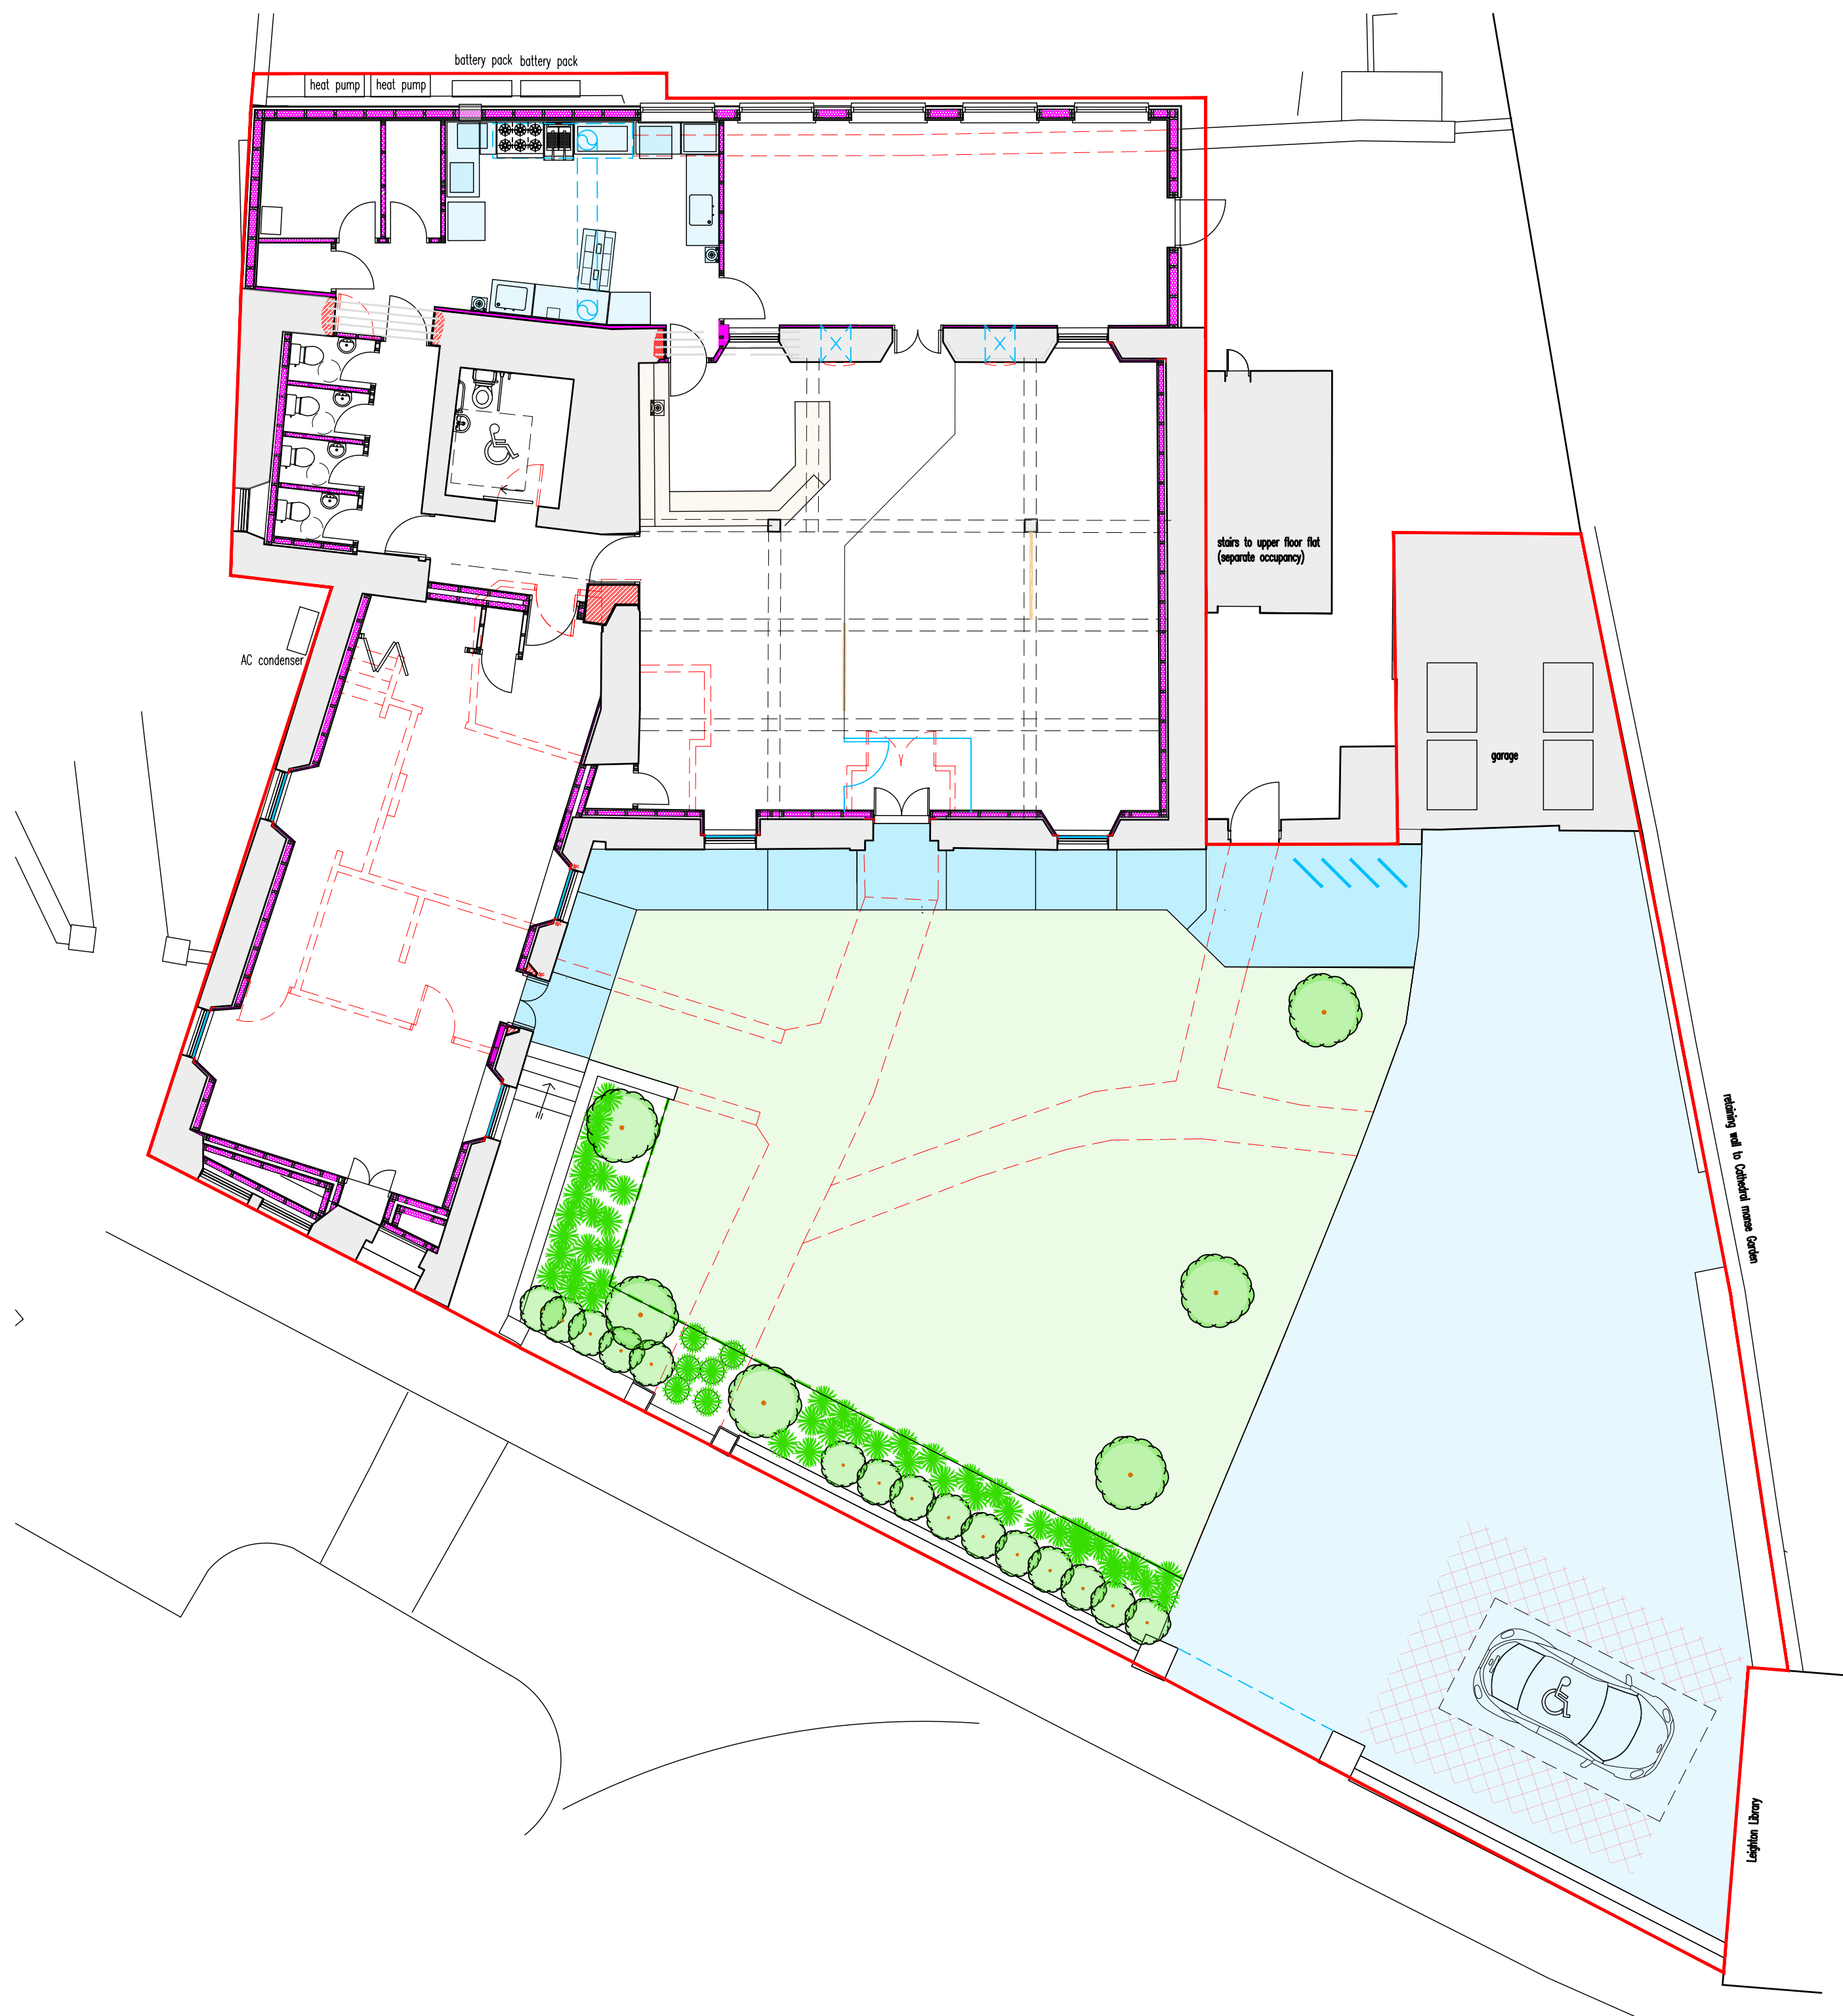

existing block plan 1:100



Revisions

A Heat pumps added and AC units added
MLO 12 December 2023
B Proposals Further adjusted. 12/02/24

Do not scale from this drawing.
All dimensions to be checked on site prior to ordering of materials.



0 1 2 3 4 5
1:50 scale (meters)
0 1 2 3 4 5 6 7 8 9 10
1:100 scale (meters)
Plot at A1

Lawrie Orr RIBA RIAS
Chartered Architect

47 Strathmore Avenue, Dunblane FK15 9HX
e: lawrie@lawrieorr.co.uk t: 01786 824434 m: 07932 713553
w: www.lawrieorr.co.uk

Project
Proposed Development of Former Bank into
Multi-Functional Arts and Hospitality Venue
63, High Street, Dunblane FK15 0EJ

Drawing Title
Existing & Proposed Block Plans

Client
Dunblane Square Limited

Scale 1:100 date November 2023
Drawing number: 879:09B