

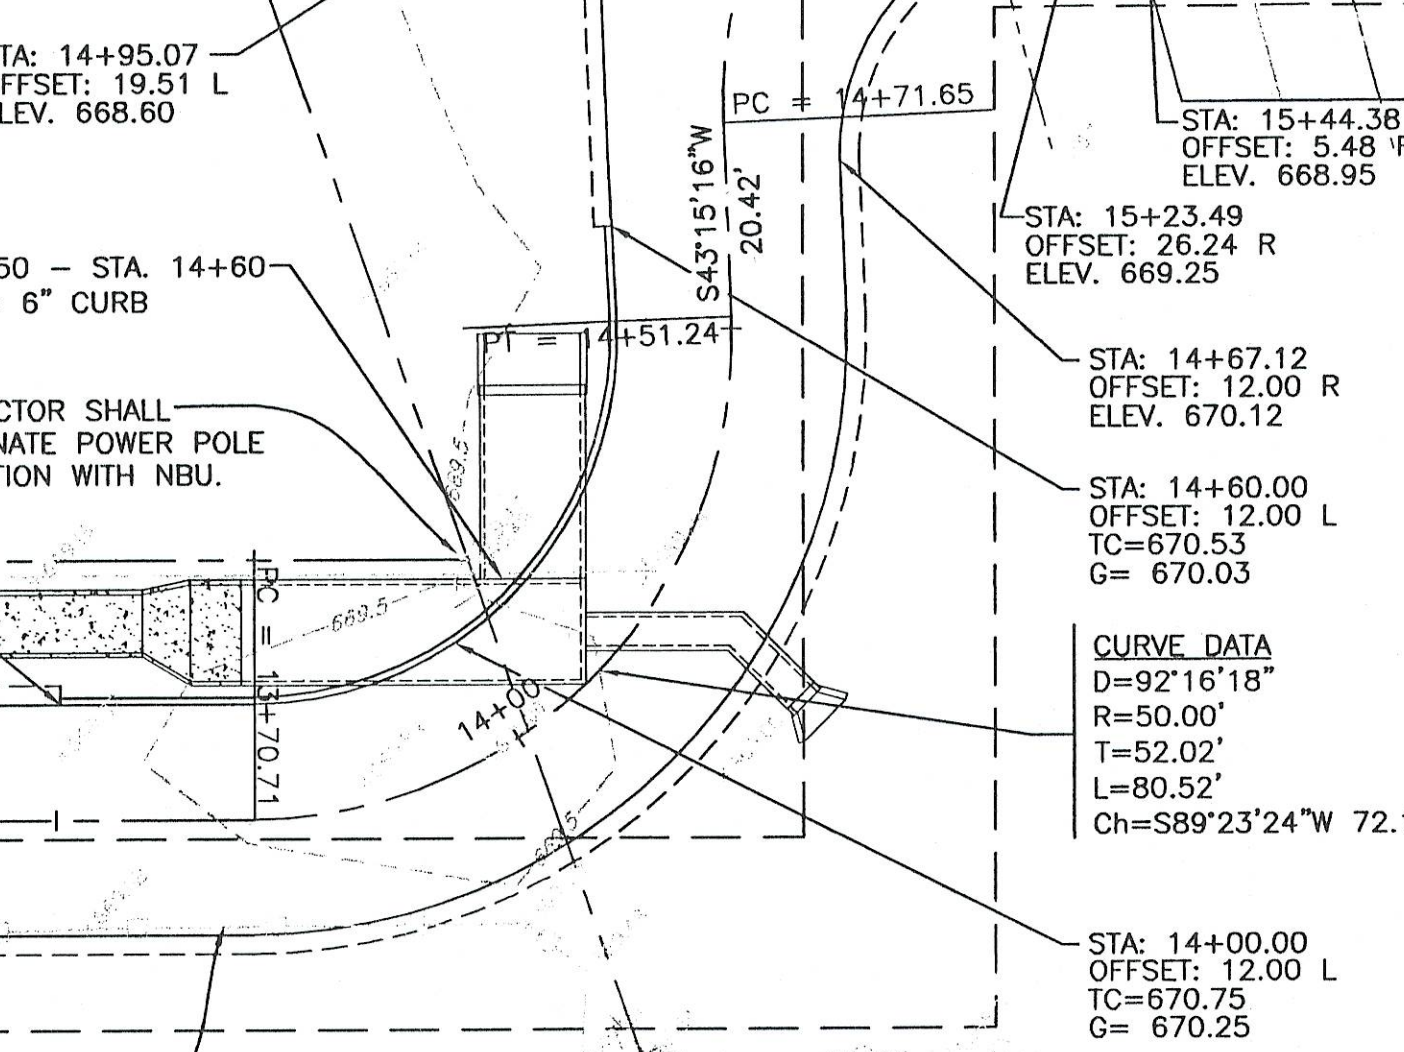
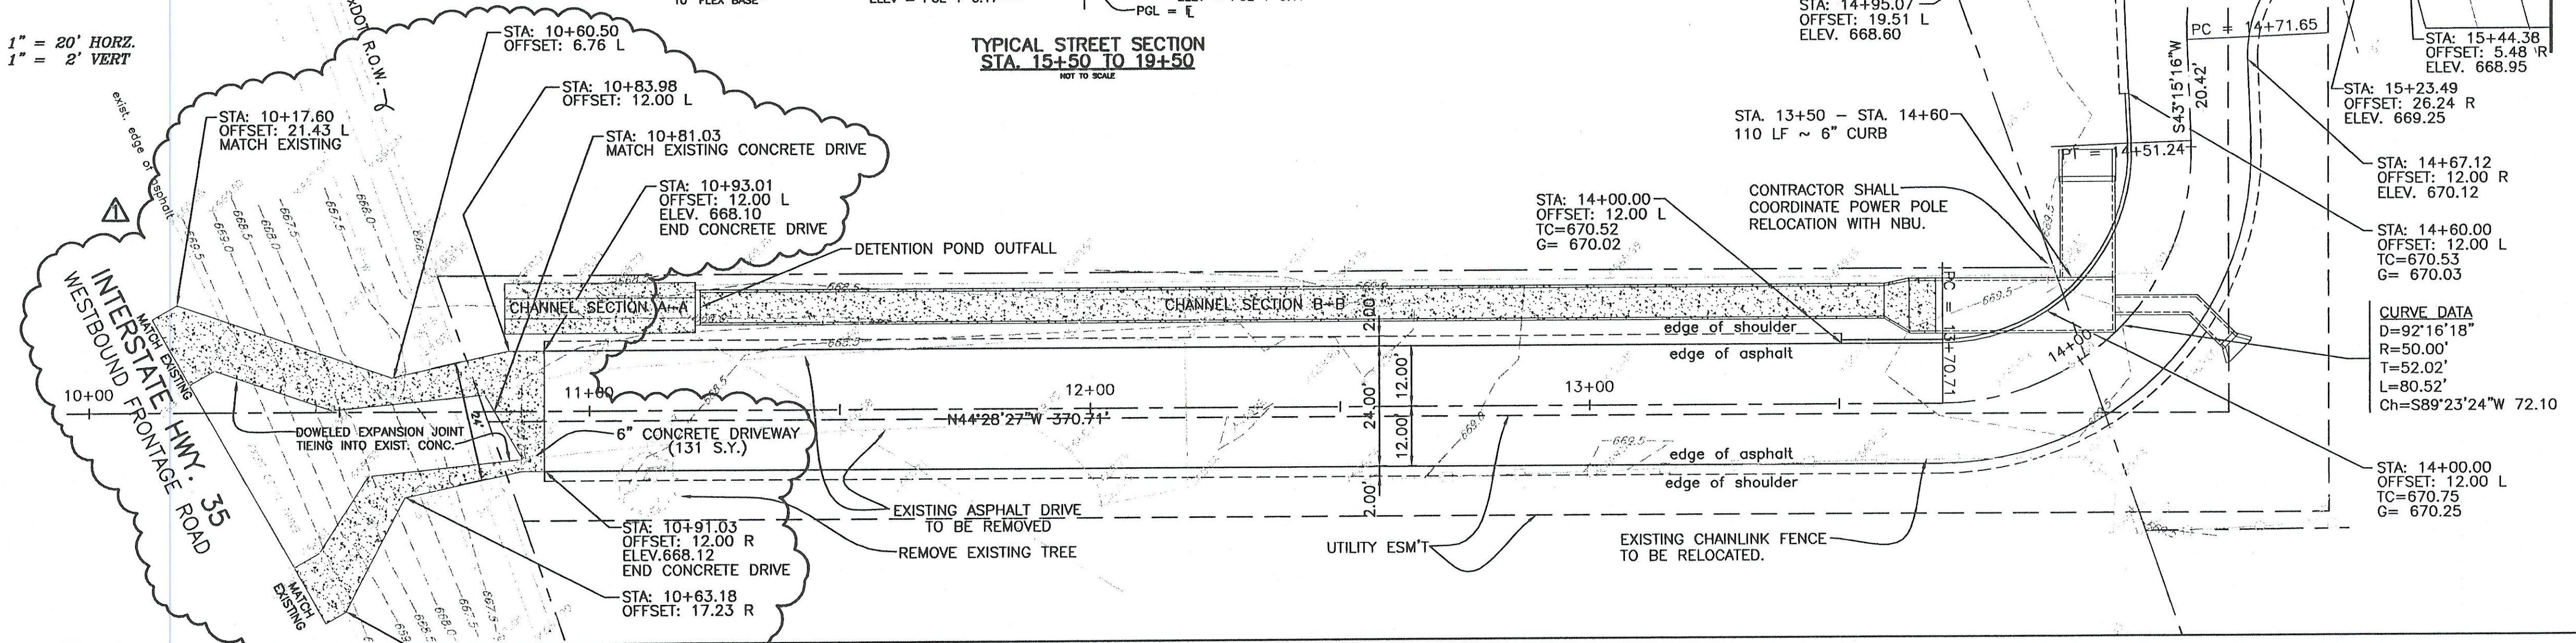


CURVE DATA
 D=94°04'13"
 R=50.00'
 T=51.84'
 L=80.35'
 Ch=S89°17'22"W
 80.35'

SCALE: 1" = 20' HORIZ.
 1" = 2' VERT

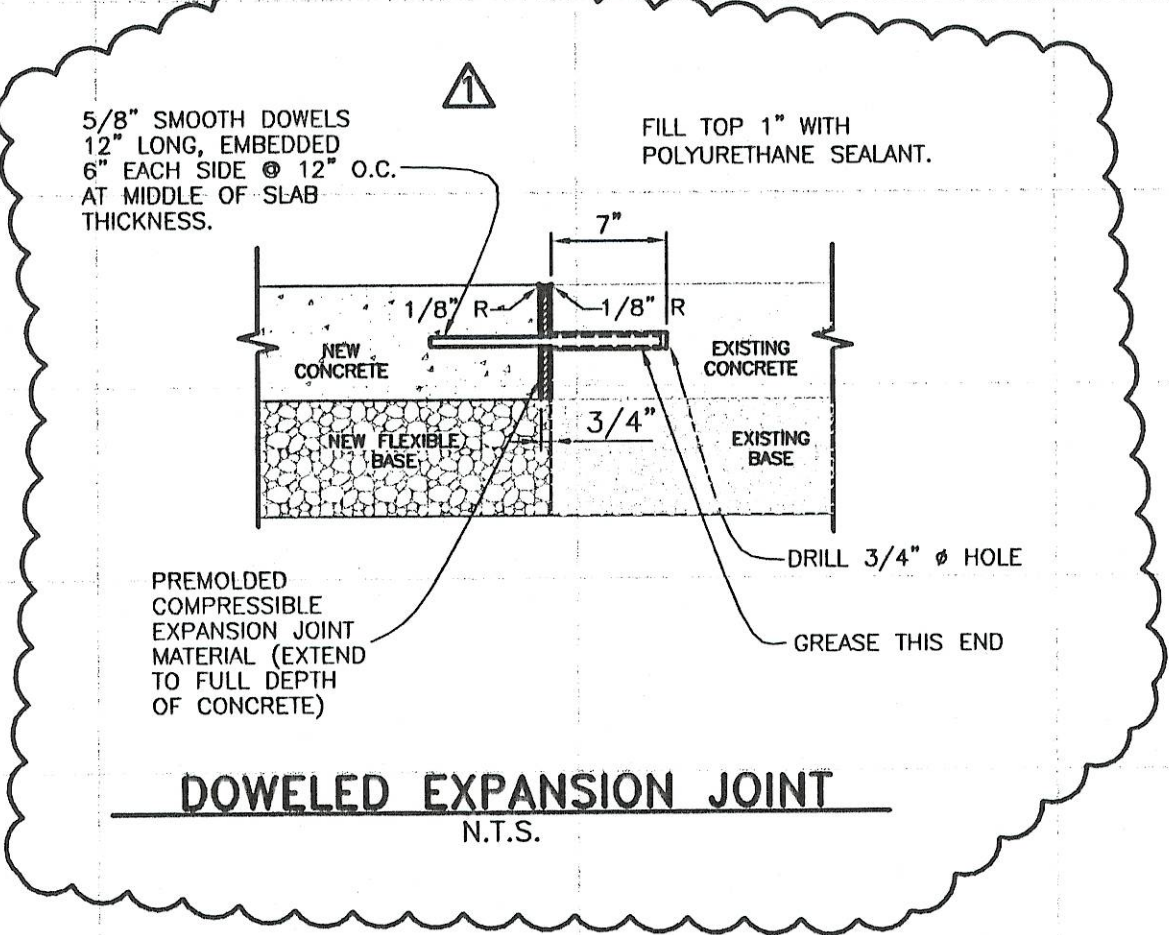

CONCRETE SWALE (SEE DETAIL)

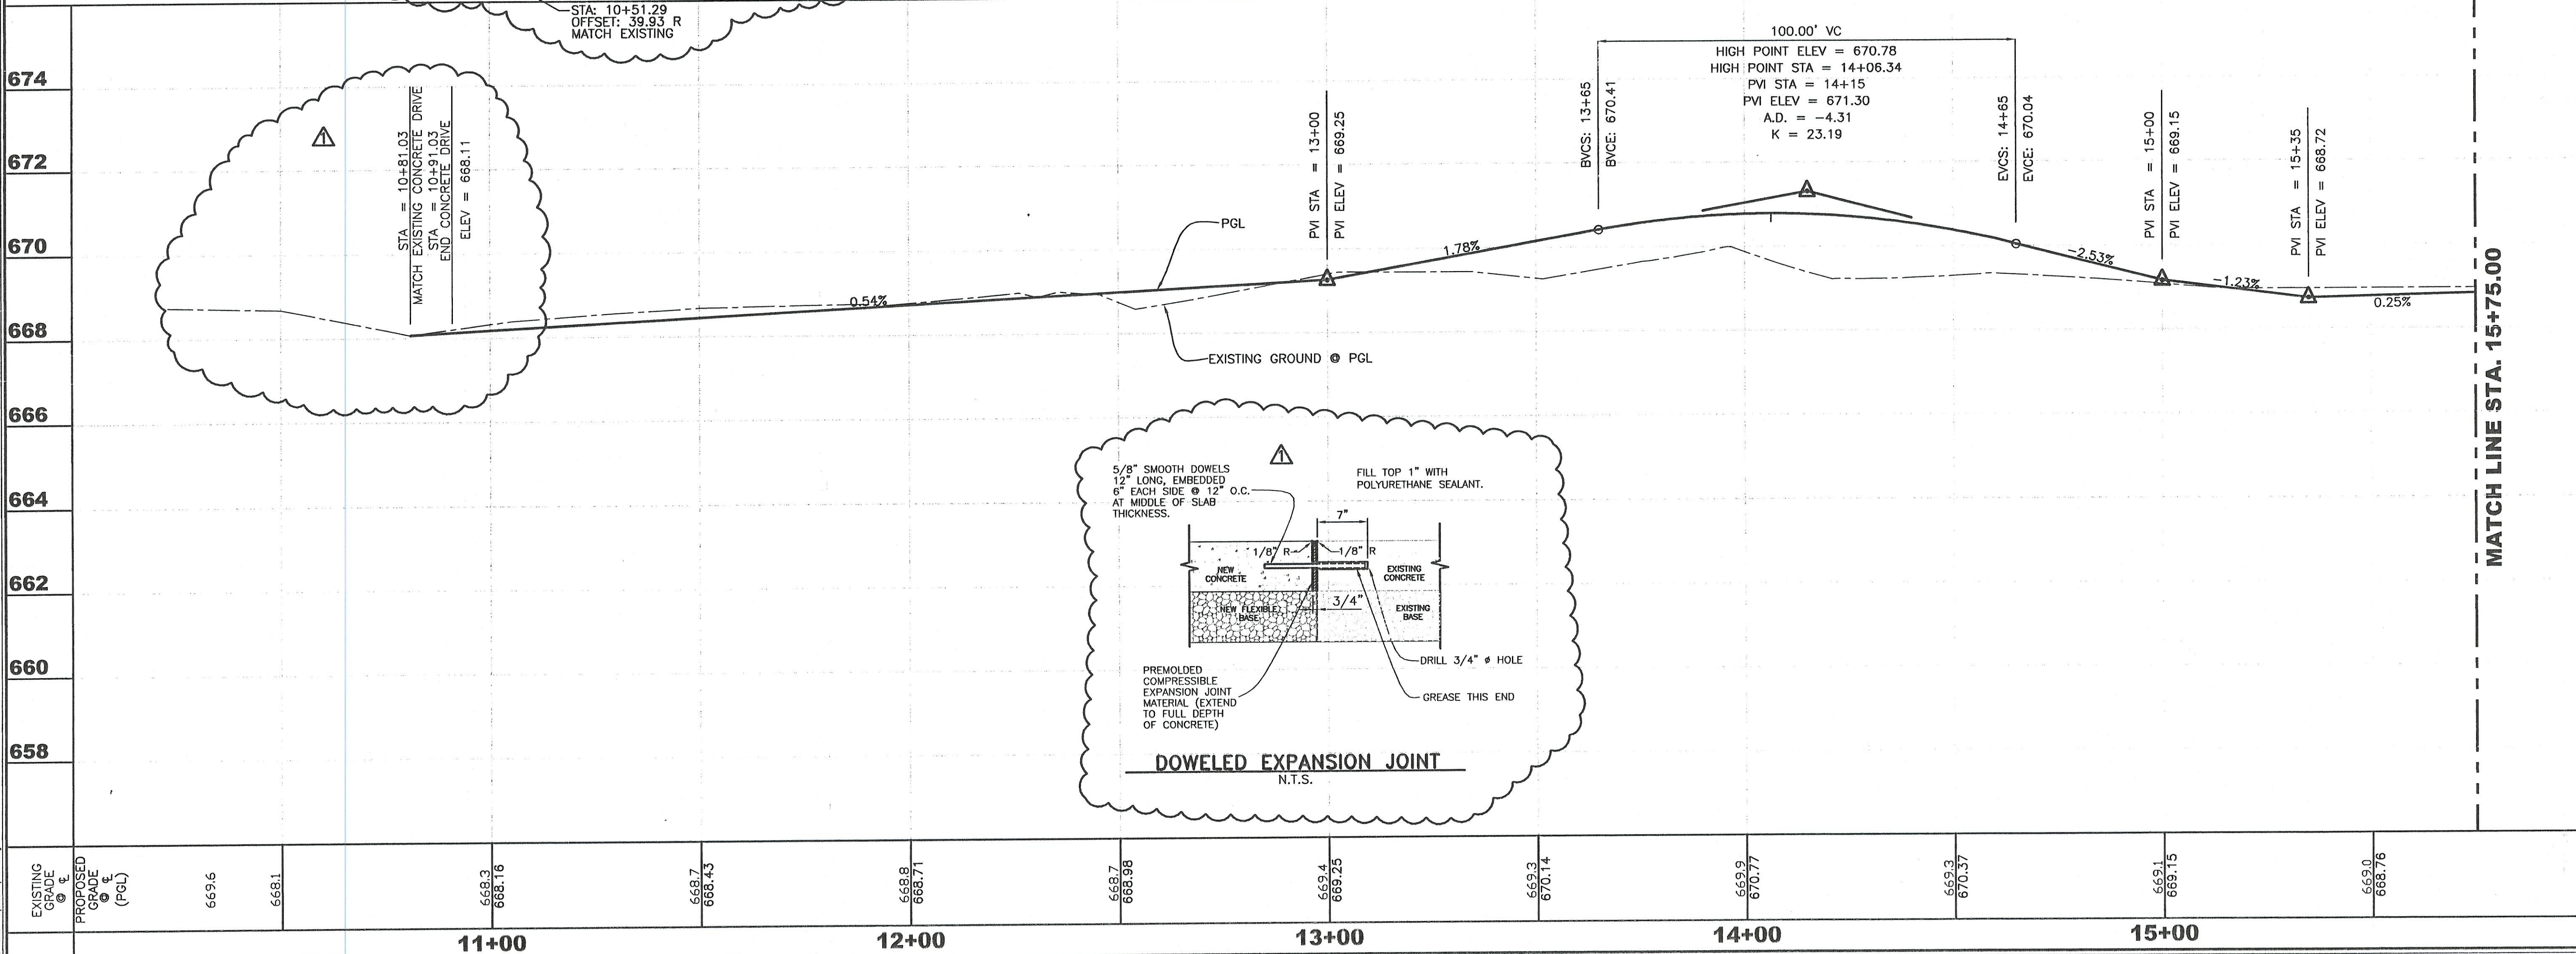

REVISIONS	DATE	DESCRIPTION
1	9/07/04	REVISED CONC. DRIVEWAY & CHANNEL A-A

STREET PLAN & PROFILE
 STA. 10+00.00 - STA. 15+75.00
 WAYSIDE MOBILE HOME PARK
 NEW BRAUNFELS, TEXAS

THE **Schultz Group, INC.**
 CONSULTING ENGINEERS & LAND SURVEYORS
 2461 LOOP 337 NEW BRAUNFELS, TEXAS 78130
 PHONE (830) 606-3913 FAX (830) 625-2204

DRAWN BY: RTS
 CHECKED BY: DDP
 DATE: JUNE 2004
 JOB NO.: 010304

File Name: E:\010304\PROT.dwg