
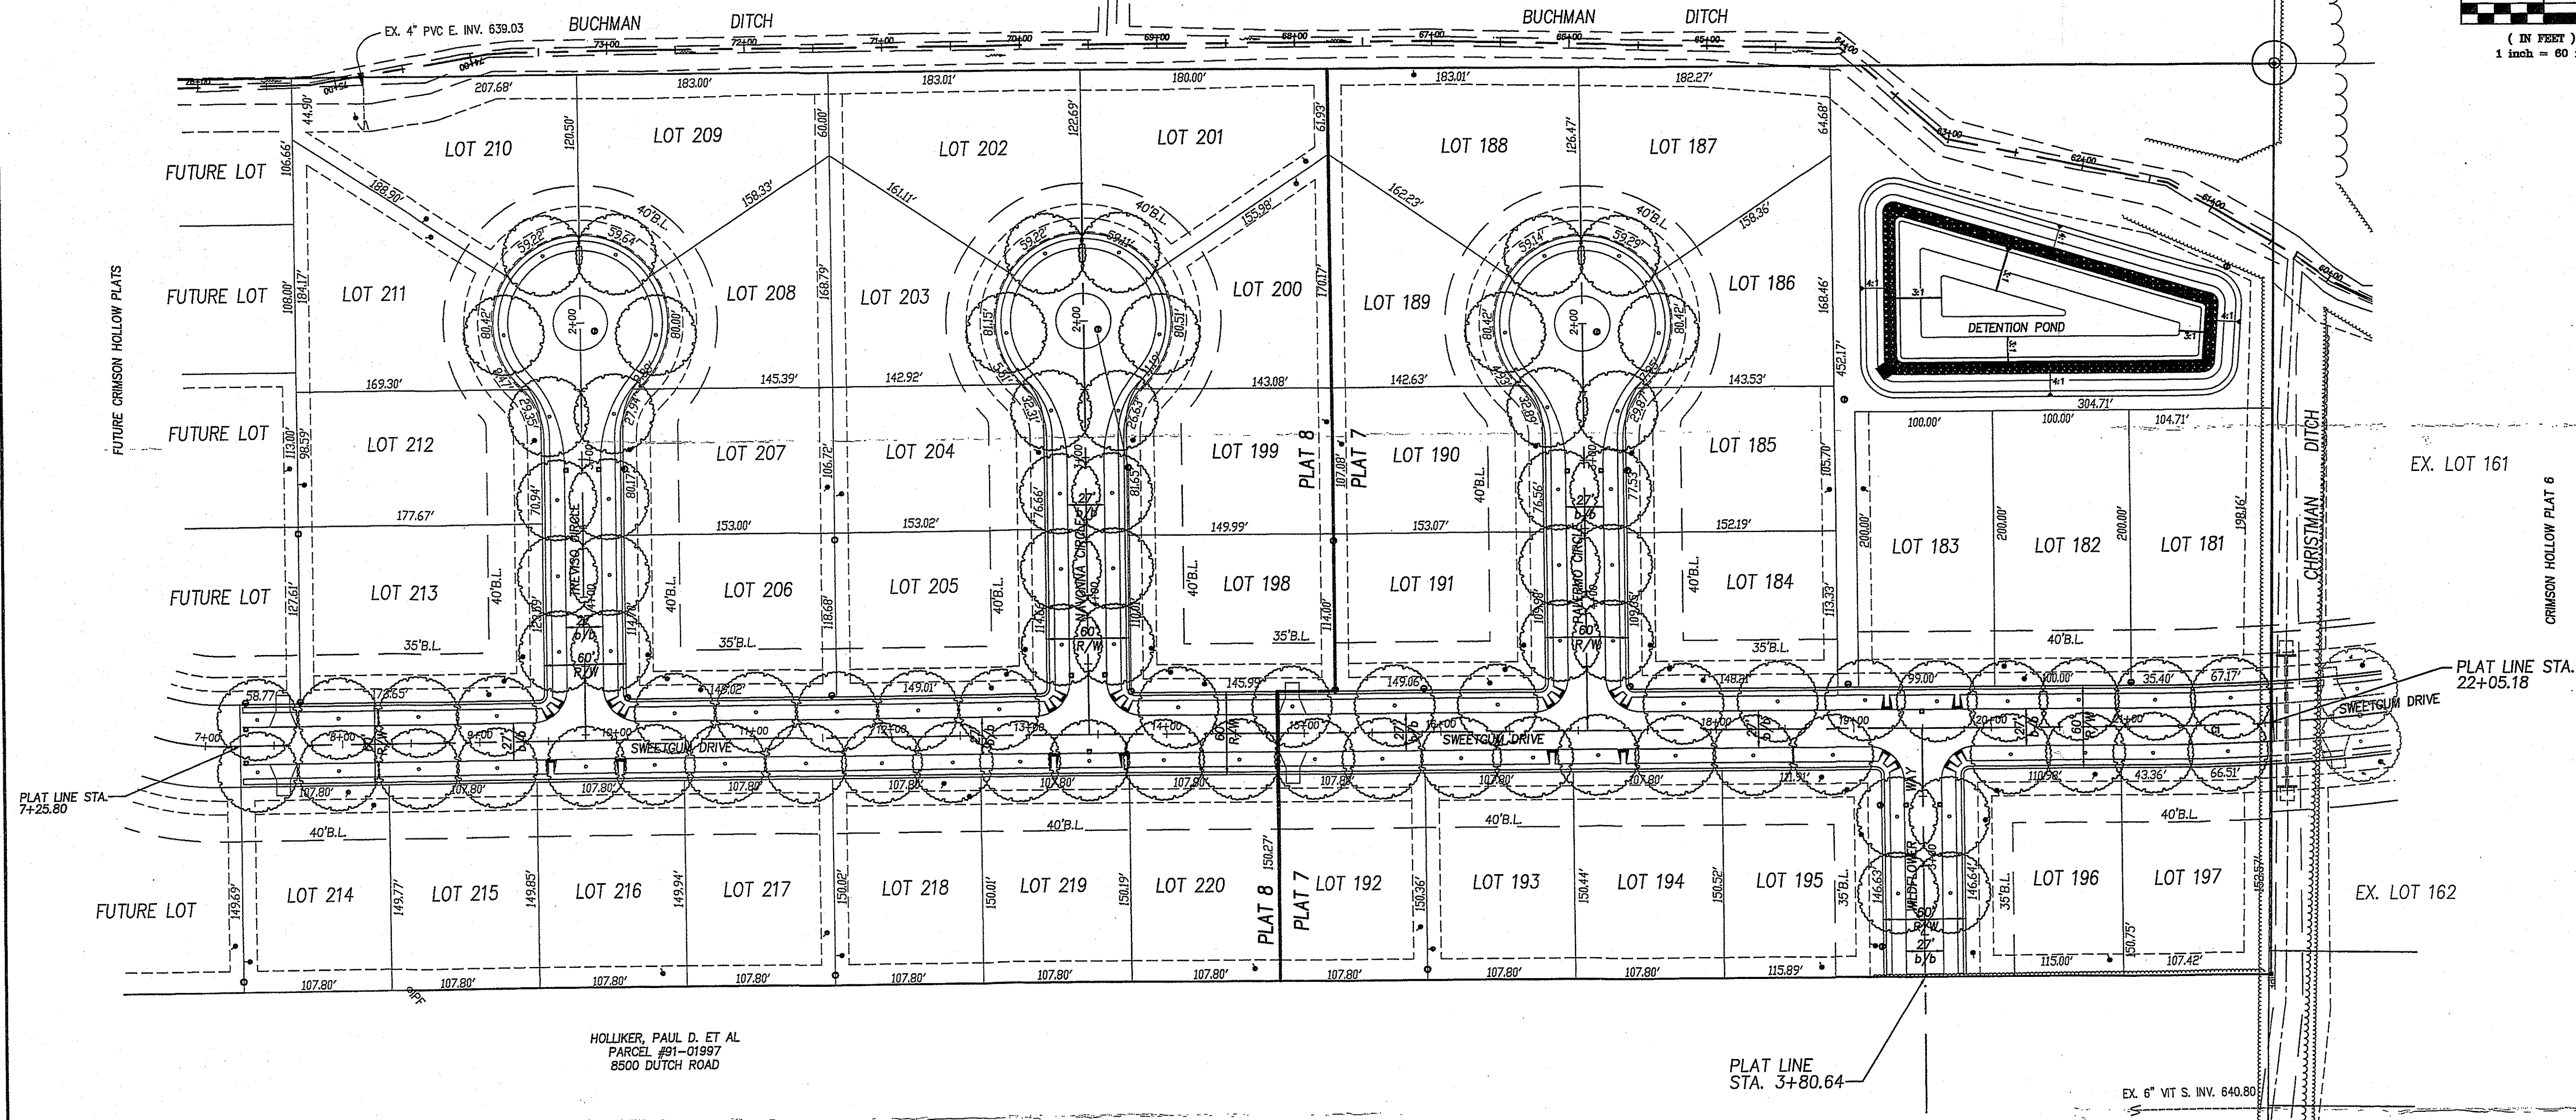


HALE, JUDITH G. &
KENNETH A.
PARCEL #91-02175
8928 DUTCH ROAD

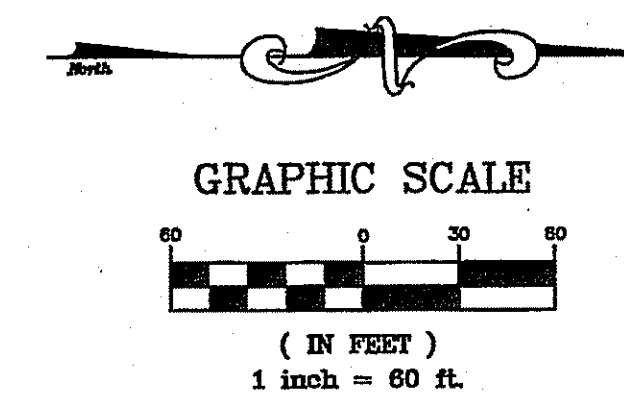

Prune Branches by 1/3 Retaining natural Tree Shape

Do Not Cut Leader
Black Rubber Hose & 12 Gauge Wire

(2) 2" x 2" x 7' Hardwood Stakes
in Ground - Drive at Slight Angle and Draw Vertical
Tree Wrapping/ Open Side Down


3" Deep, Shredded Wood Bark Mulch
Saucer Around Tree

Prepared Planting Soil Mixture
Remove Burlap From Top and Sides of Root Ball After Placement. Remove All Plastic Wrap and Ties
Slope Planting Pit to Edge
Original Subgrade or Compacted Fill

NOTE: Tree Shall Bear Some Relation To Finish Grade As It Bore To Previous Finish Grade.

1 1/2 x size of root ball

STREET TREES - 87± (39±-PLAT 7, 48±-PLAT 8)
AT THE MINIMUM RATE OF 2 PER LOT ARE REQUIRED OF THE LOT OWNER AND SHALL BE PLANTED APPROXIMATELY 50'-70' APART BETWEEN THE SIDEWALK AND THE BACK OF CURB AT A LOCATION APPROVED BY THE DEVELOPER. THE CENTER OF THE TREE SHALL BE 6" OFF THE BACK OF CURB. EACH TREE SHALL BE A GREEN LEAF VARIETY OF MAPLE AND HAVE A CALIPER OF 1 1/2" - 2" IN DIAMETER.

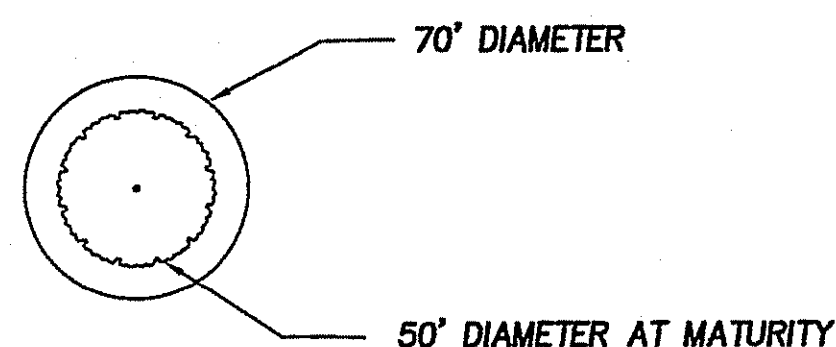

LEGEND

- MANHOLE WITH LID ORIENTATION
- CATCH BASIN
- ▤ DRAINAGE EASEMENT
- ▨ UTILITY EASEMENT
- ▧ SANITARY EASEMENT
- ▩ TOLEDO EDISON EASEMENT
- ⊕ FIRE HYDRANT
- LINE VALVE AND STANDARD V.M.H.

TREE PLANTING DETAIL

NOT TO SCALE

CRIMSON HOLLOW PLATS 7 & 8 STREET TREE PLAN



Know what's below.
Call before you dig.

ESA
Engineers, Surveyors & Associates, LLC
5353 Secor Rd., Toledo, Ohio, 43623 Phone (419) 475-9445