


Files: May 1, 2024, 10:26:46 AM
© 2024, 23001427.00 USSEA CIVIL 0301 EXHIBIT CONCEPT 23001427.00-PUBLIC ENVIRONMENT EXHIBIT.DWG

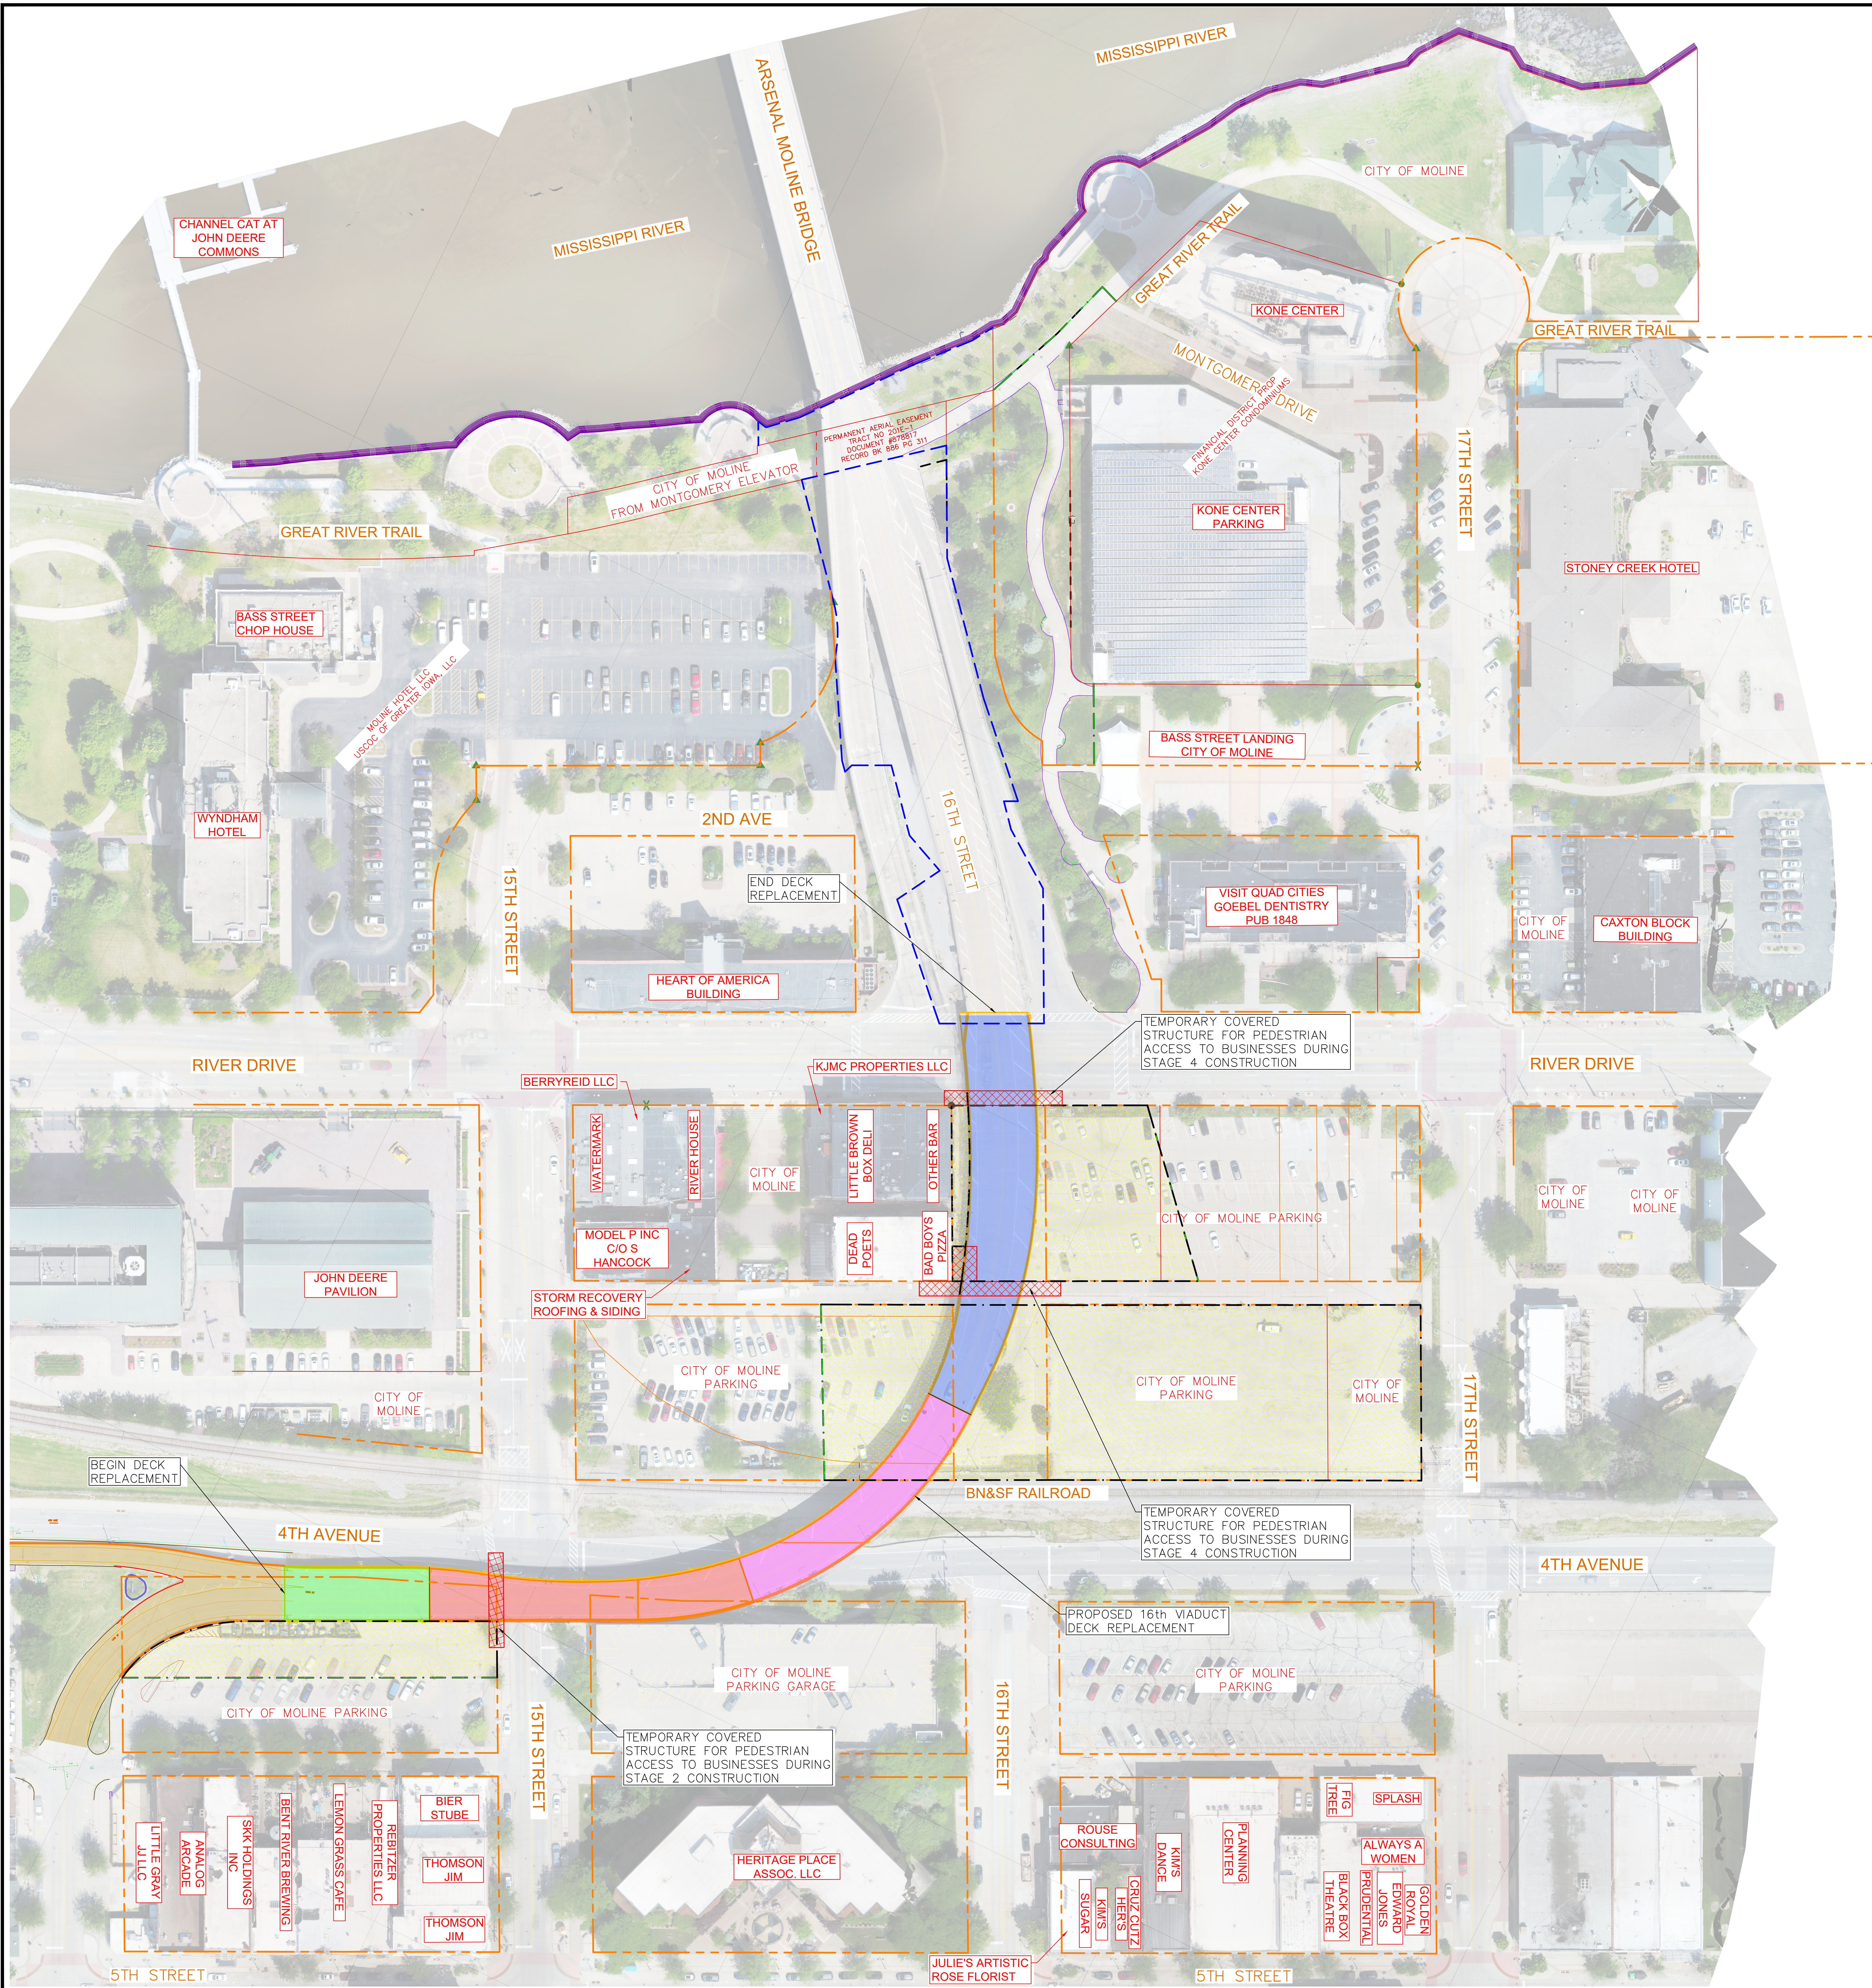

- EXISTING EASEMENT
- PROPERTY LINE
- U.S. GOVERNMENT PARCEL
- RESTRICTED PUBLIC ACCESS ON CITY OF MOLINE PROPERTY FOR CONTRACTOR ACCESS AND STAGING AREAS.
- EXISTING RIGHT OF WAY
- EDGE OF WATER LINE
- PARCEL
- COVERED PEDESTRIAN ACCESS STRUCTURE
- STAGE 1 DECK REPLACEMENT
- STAGE 2 DECK REPLACEMENT
- STAGE 3 DECK REPLACEMENT
- STAGE 4 DECK REPLACEMENT
- 4th AND 5th STREET ACCESS

PROJECT SCHEDULE

Assume work will begin late summer 2025. Completion will be late fall 2026 or early winter 2027. There will be a Winter Shutdown period from late 2025 into early 2026 based on winter weather conditions.

DETOUR SCHEDULE

BASE DETOUR - will remain in place for the duration of the project as the Viaduct will be closed during all work and during Winter Shutdown. Base Detour will be in place for approximately 65 weeks.

4TH AVENUE CLOSURE - will occur during Stages 1, 2, and 3. Closures will begin at the beginning of the project (late summer 2025) and extend to Winter Shutdown. First season closure duration will be approximately 15 weeks. 4th Avenue will remain open during Winter Shutdown. 4th Avenue will close again in second season (spring 2026) for approximately 8 weeks. Total duration of closure will be approximately 23 weeks. Short term closures of River Drive may happen during these stages. River Drive and 4th Avenue will not be closed at the same time.

RIVER DRIVE CLOSURE - will occur during Stage 4. River Drive will remain open during Winter Shutdown. Closure will begin late summer in season 2 (2026). Total duration of closure will be approximately 11 weeks. Short term closures of 4th Avenue will also occur during this stage. River Drive and 4th Avenue will not be closed at the same time.

STAGGERED INTERMITTENT SHORT-TERM CLOSURES OF 4th AVENUE AND RIVER DRIVE - will occur later in season 2 (late summer 2026 to winter 2027). Either 4th Avenue or River Drive will be always open. Total duration of staggered closures will be approximately 13 weeks.

REVISIONS		DESCRIPTION	DATE
No.	1	REMOVED PEDESTRIAN LEFT-DOWN AND RIGHT-DOWN EASEMENTS AND NOTES	4/15/24
2		ADDED COVERED STRUCTURE AT RIVER DR AND NOTE REVISIONS	4/15/24
16TH STREET VIADUCT		MOLINE, ILLINOIS	
PROPOSED CONSTRUCTION EXHIBIT		1	
Sheet 1 of 1		IMEG Project No: 23001427.00 File Name: 23001427.00-PUBLIC ENVIRONMENT EXHIBIT.dwg © COPYRIGHT 2024 ALL RIGHTS RESERVED Field Book No: Drawn By: WAN Checked By: JDL Date: 04/16/2024	