

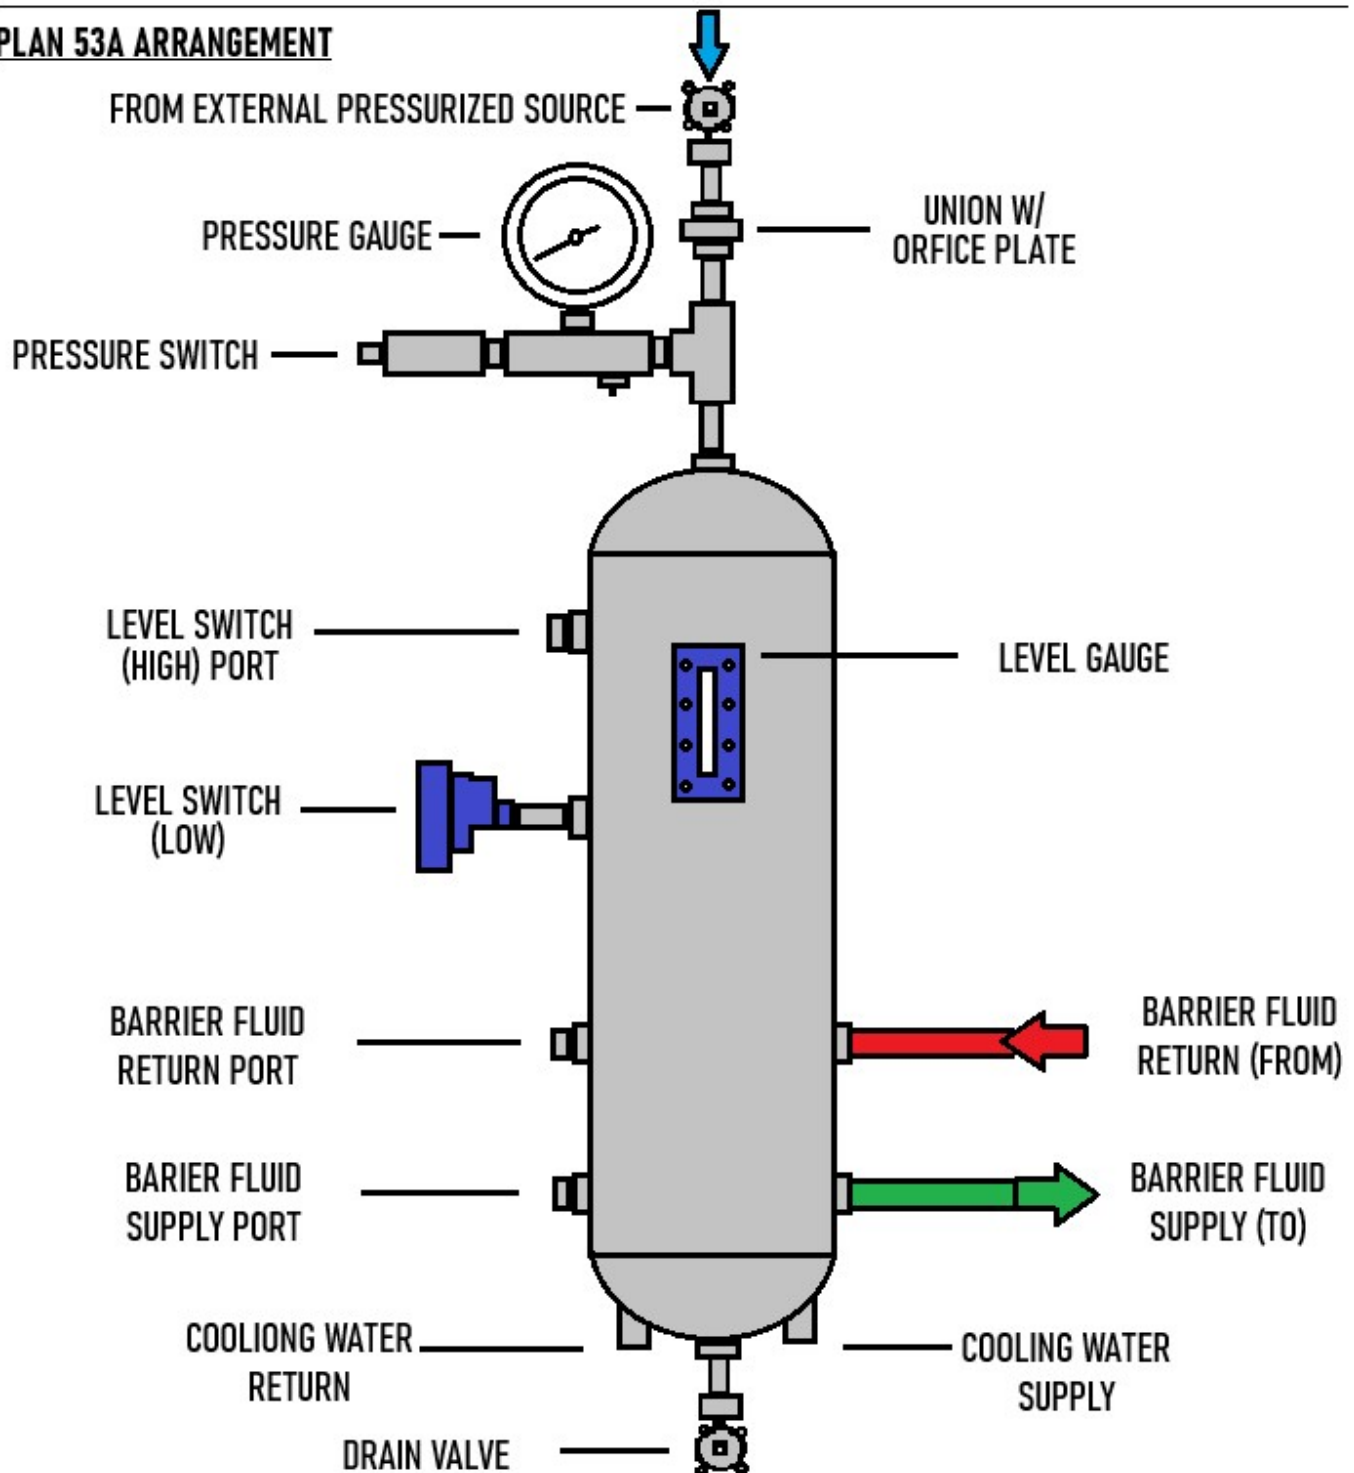
PLAN 53A ARRANGEMENT

Figure 2: Pressurized external reservoir providing barrier fluid to inner and outer seals