

FLOORING PLAN
GROUND FLOOR

REVISIONS

ORIGIN DATE
05/08/2023


2288 SUNSET

FLOORING

SHEET:
1/2



INTERIOR DESIGN SPECIFICATIONS

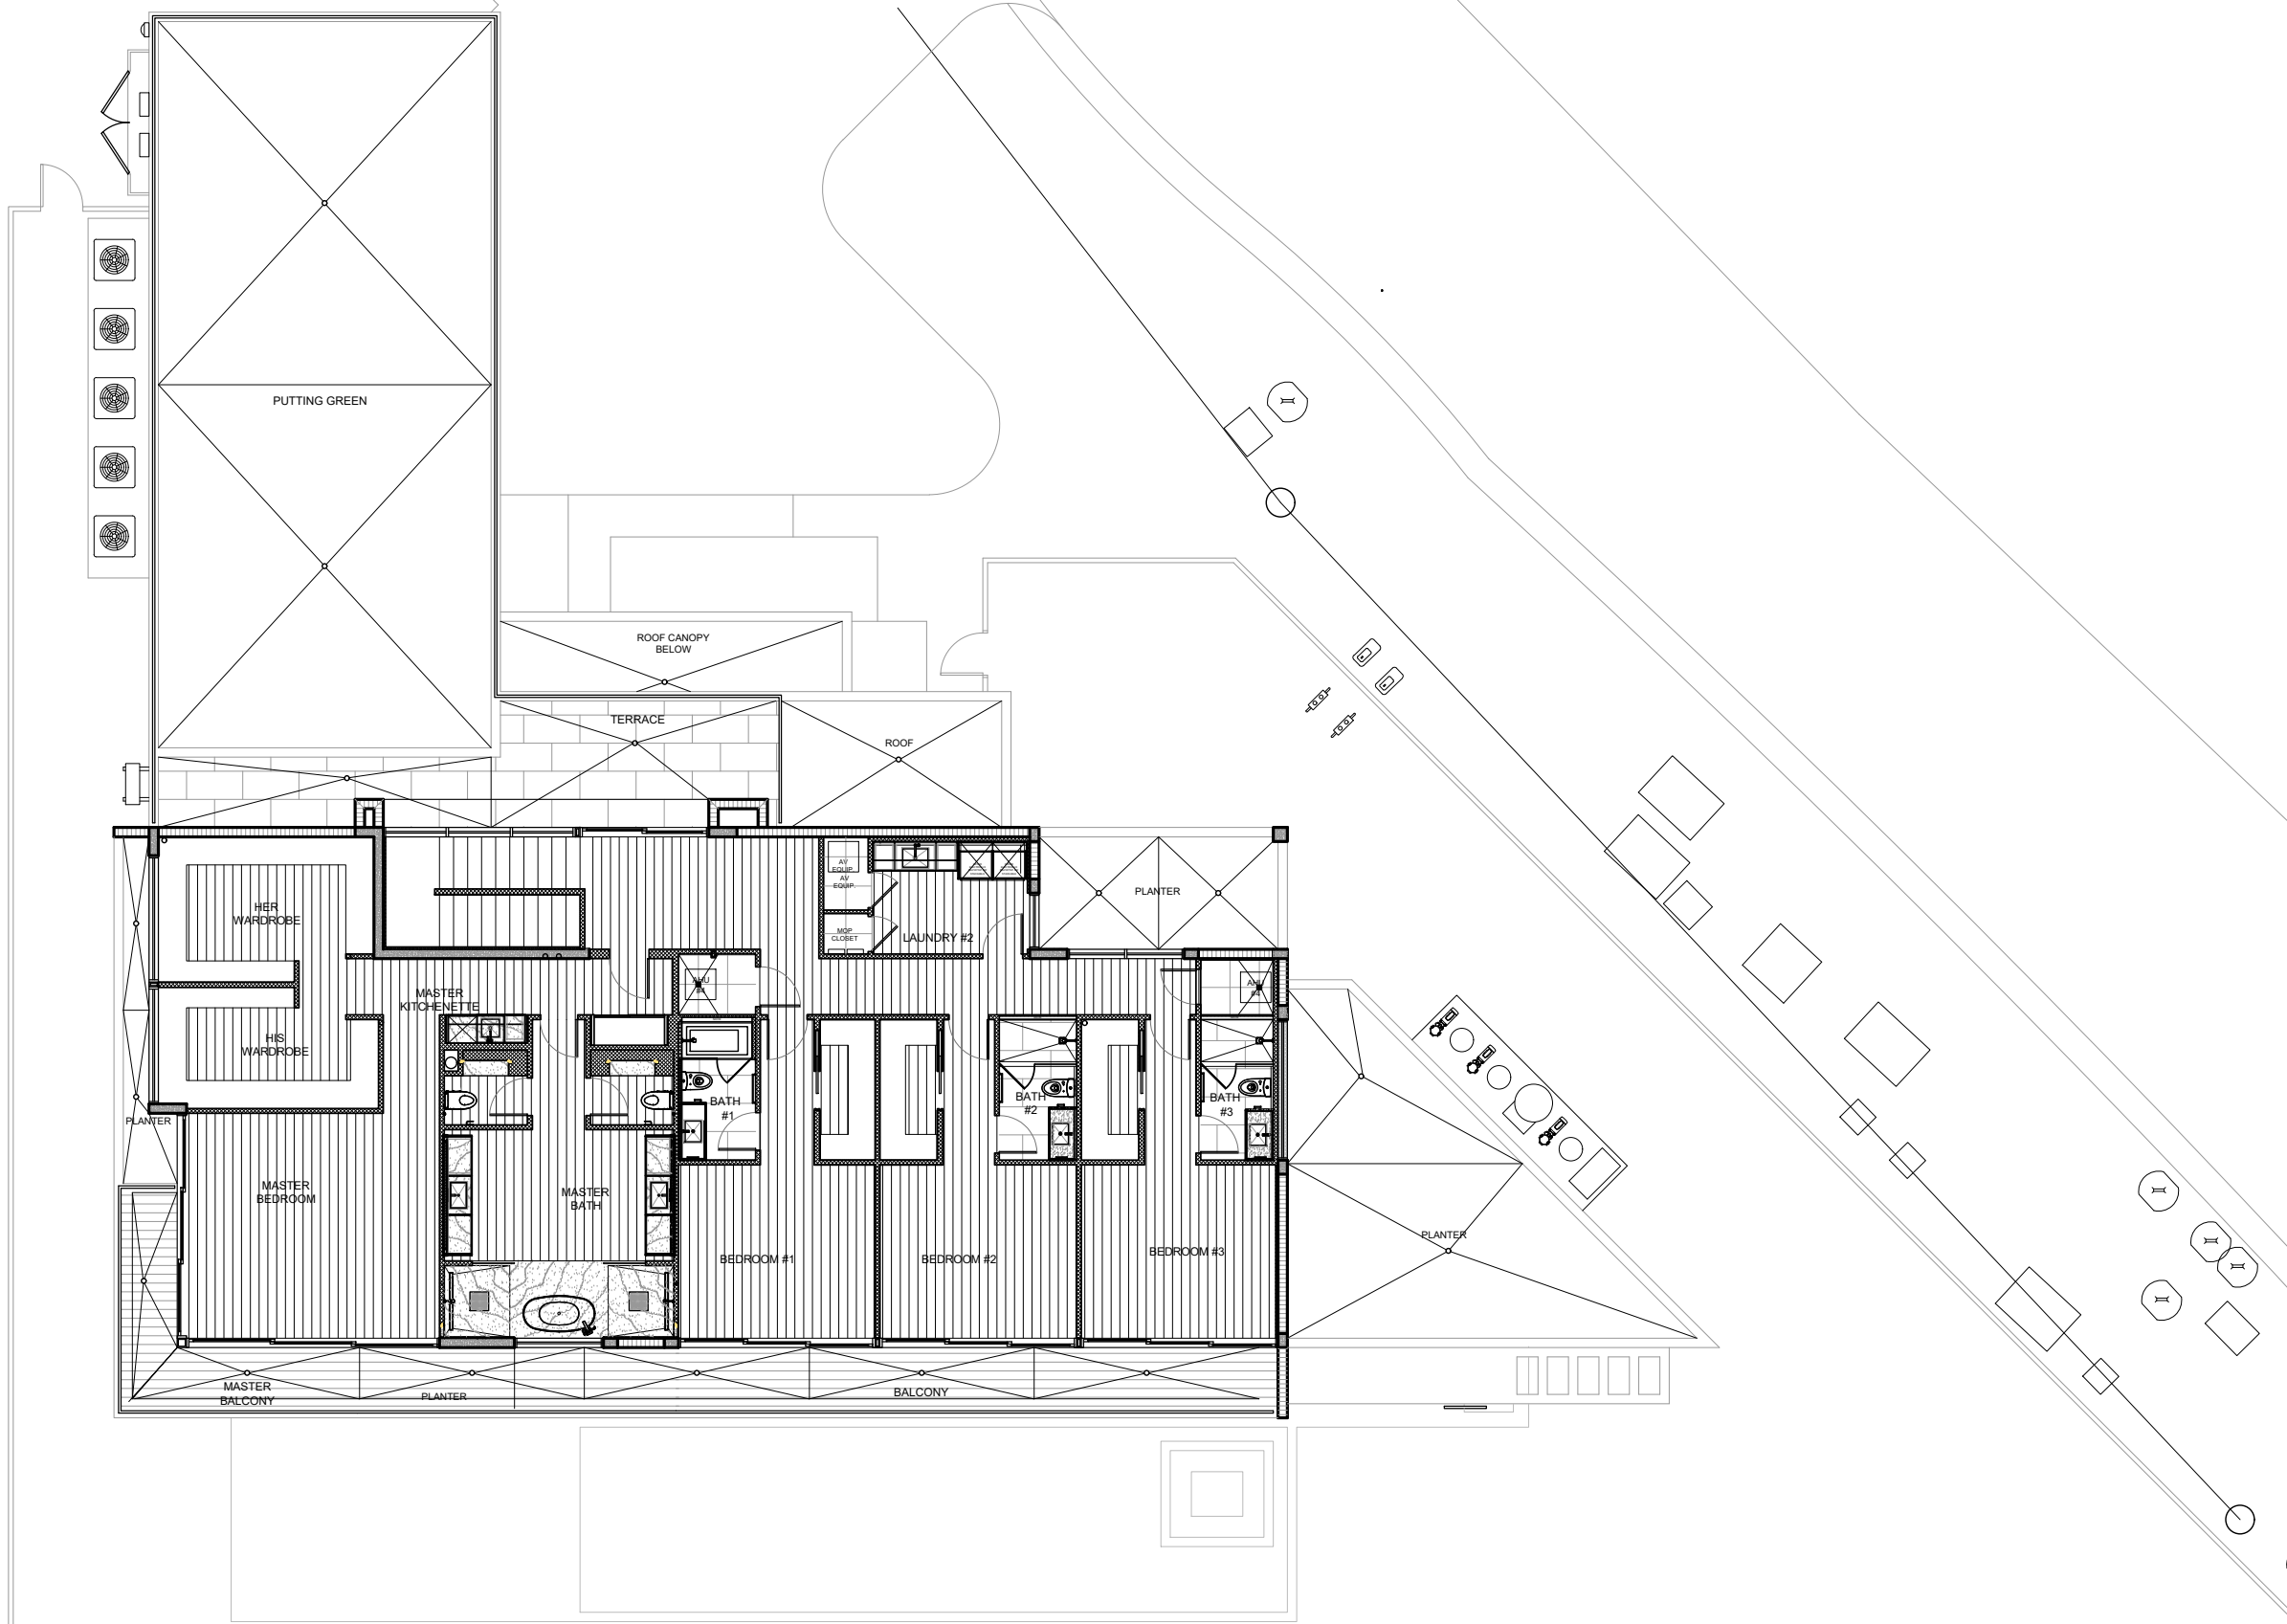

FLOORING PLAN
SECOND FLOOR

REVISIONS

ORIGIN DATE
05/08/2023

2288 SUNSET

FLOORING

SHEET:
2/2



INTERIOR DESIGN SPECIFICATIONS