



WINDOW AND PATIO DOOR

ACCESSORY and APPLICATION GUIDE



The way it should be.™



WINDOW and PATIO DOOR

ACCESSORY and APPLICATION GUIDE

CONTENTS:

Exterior Window Accessory Profile Chart

Exterior Window Casing Profile Chart

Interior Window Accessory Profile Chart

Exterior Sliding Patio Door Accessory Profile Chart

Structural Mullion Aluminum Components


Accessory List with Part# and Description

Accessory Drawings






The way it should be."

Part#:	Description"	Page:
2603	Alum. Structural Mullion Tube	1
5839	Interior Accessory Groove Filler	2
5892	Groove Filler w/Trim	3
5907	Brickmould w/Windbreak & J Channel	4
5917	Brickmould w/J Channel	5
5924	Exterior Accessory Groove Filler	6
5927	Outside Masonry Flange	7
5940	3.5"Backset Windbreak	8
5945	4.5625" Backset Windbreak	9
AC108	Balance Track Cover	10
AF36	1.5"Brickmould J Channel	11
AF37	Nailing Fin	12
AF38	3.5" Casing	13
AF40	$\frac{1}{2}$ " Drywall Return	14
AF41	$\frac{3}{4}$ " Drywall Return	15
AF59	Masonry Flange 1	16
AM0093B	Mullion	17
AM77	Structural Mullion	18
DV04	Head Expander	19
K100	Sill Extension	20
K101	3.5" Flat Casing	21
K102	2.5" Casing w/908	22
K103	Casing Filler	23
SM $\frac{1}{2}$ BP	Structural Mullion $\frac{1}{2}$ Base Plate	24
SMBP	Structural Mullion Base Plate	25
SM C-Clip	Structural Mullion C-Clip	26
UV42	Two Piece Snap Trim	27
V510T	Frame Cover w/Adhesive	28
V670	Windbreak w/ Deluxe J	29
V672	Masonry Flange 2	30
V747	Drip Cap	31
V0760	Balance Track Cover	32
V786	500 Brickmould Cap	33
V787	Drip Cap	34
V850	1" Brickmould Exterior Trim	35
VG10	Simulated Divided Light (SDL)	36
VG46V	Check Rail	37
XF01	Zero Mull	38
XF08	Woodbuck Clip	39
XF12	Sill Extender	40
XF14	Accessory Groove Filler	41

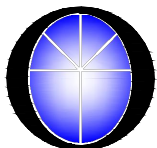

Exterior

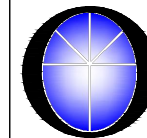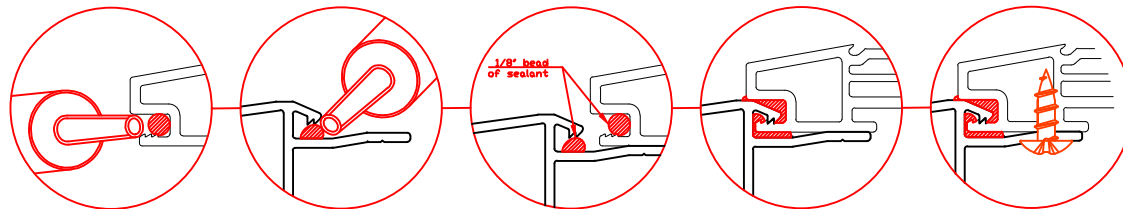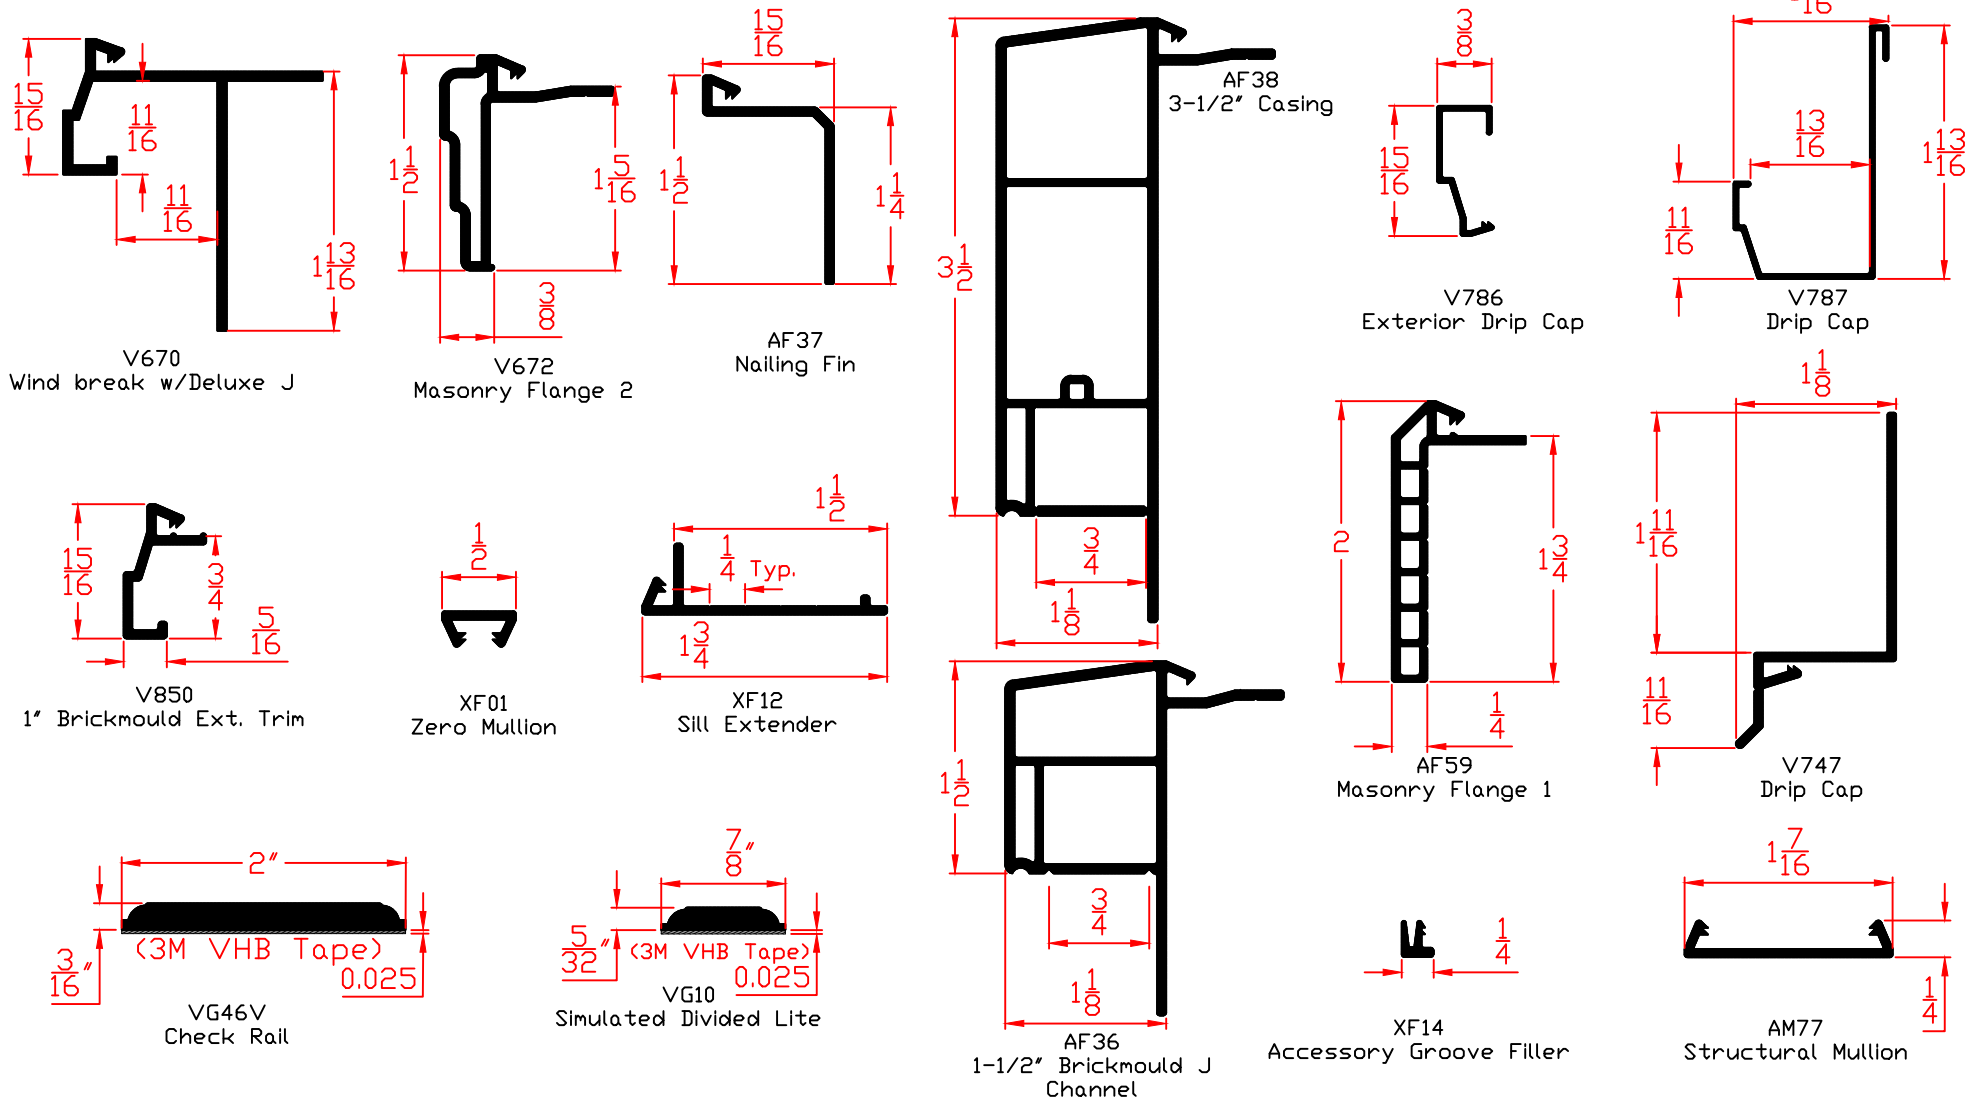

**Wincore
Windows & Doors**

250 Staunton Avenue
Parkersburg, WV 26104

DRAWN: TLD






DATE: 04/17/2020

SCALE: NTS

SERIES: All

TITLE: Exterior Window Accessories
















DRAWING LOCATOR:
Tlo 005-Win Acc App Dwg

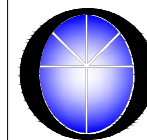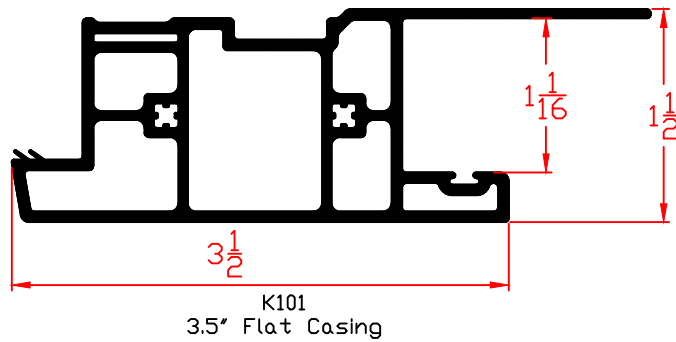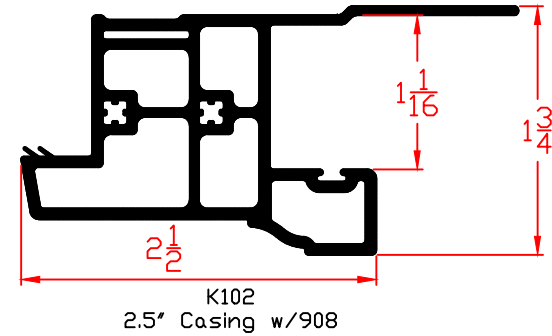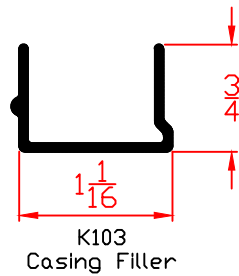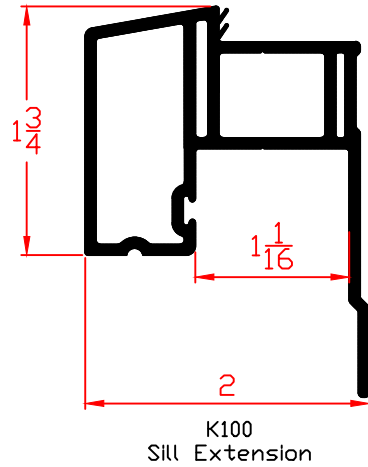

**Wincore
Windows & Doors**
250 Staunton Avenue
Parkersburg, WV 26104

DRAWN: TLD	DATE: 04/17/2020	SCALE: NTS
SERIES: 400 Only		
TITLE: Exterior Window Casing Acc.		DRAWING LOCATOR: Tlo 005-Win Acc App Dwg

Interior

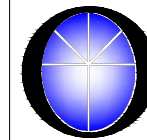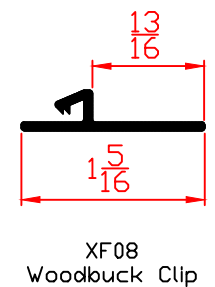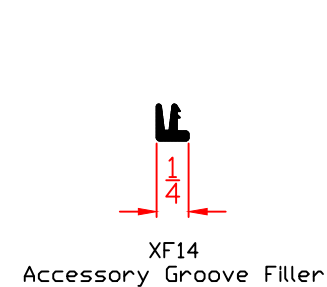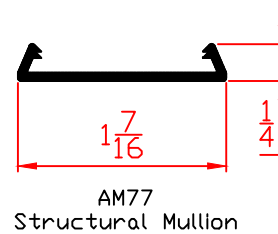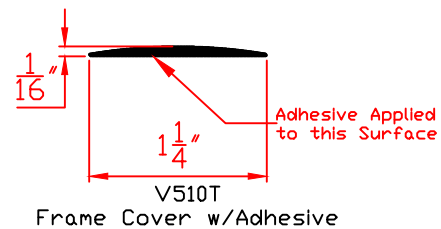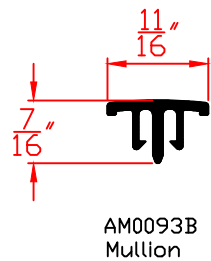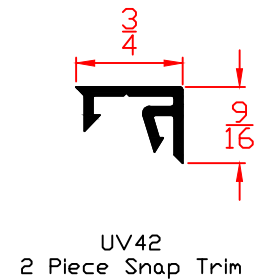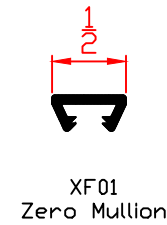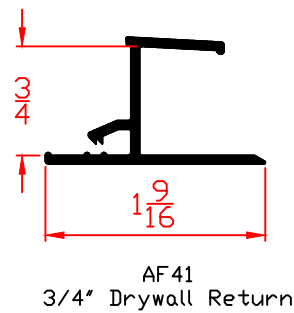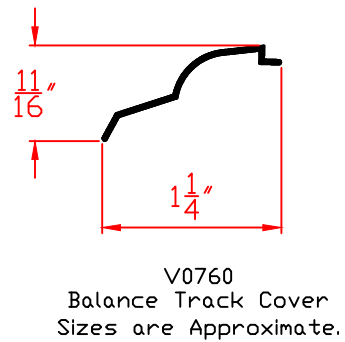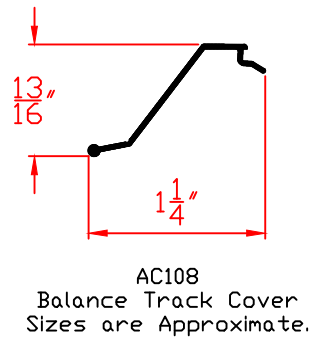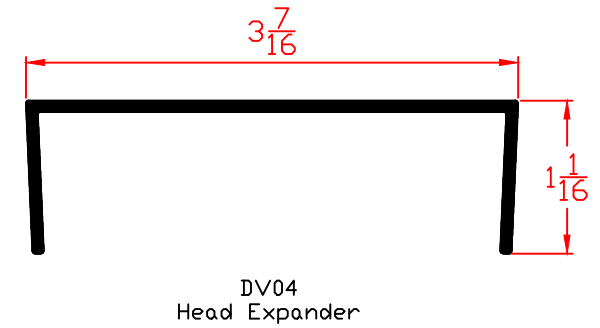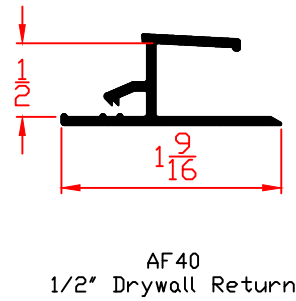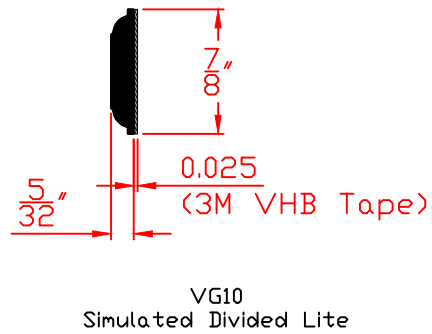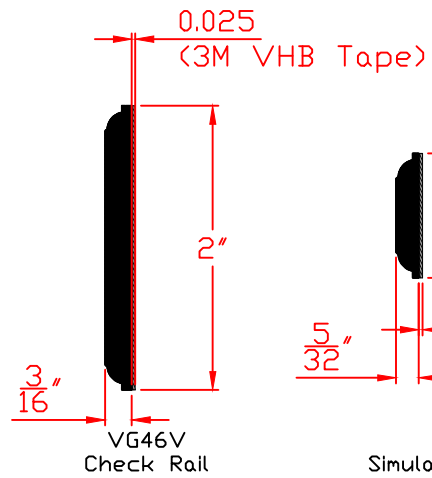

Wincore
Windows & Doors

250 Staunton Avenue
Parkersburg, WV 26104

DRAWN: TLD

DATE: 04/17/2020


SCALE: NTS

SERIES: All


TITLE: Interior Window - Accessories

DRAWING LOCATOR:
Tlo 005-Win Acc App Dwg


Exterior

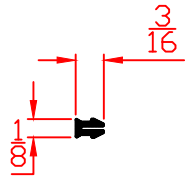


5924
Groove Filler

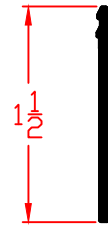


5940
3.5" Backset Windbreak

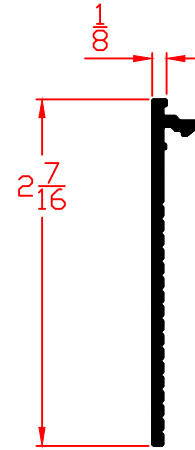


5927
Masonry Flange

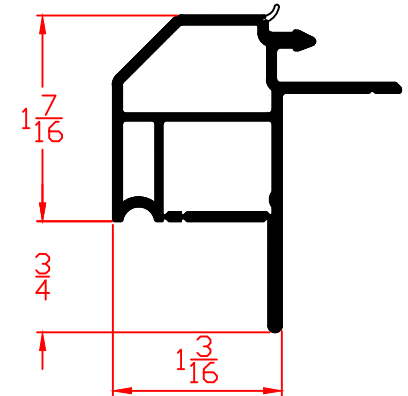

5907
Brick Mould w/Windbreak
& J-Channel

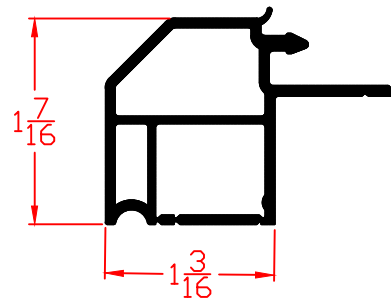


5917
Brick Mould w/ J-Channel

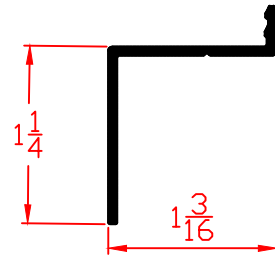


5945
4-9/16" Backset Windbreak


Interior

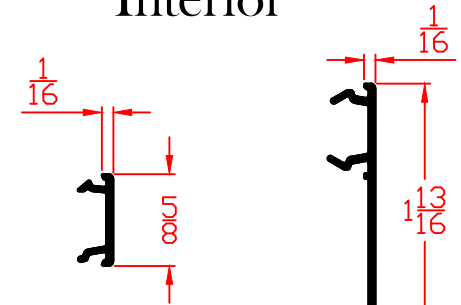


5839
1/2" Groove Filler

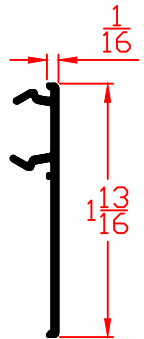

5892
Groove Filler w/Trim

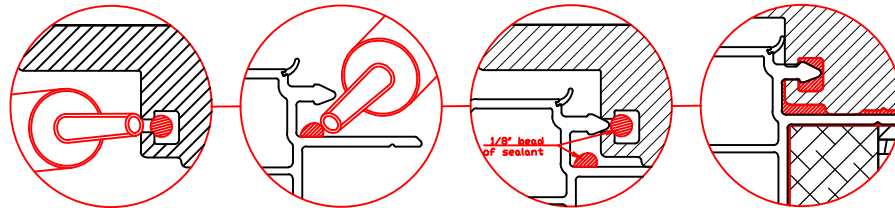

- 1st.: Place a small bead of sealant in the exterior accessory track.
- 2nd.: Place another bead as shown on the accessory part.
- 3rd.: Align the 2 parts as shown.
- 4th.: With firm taps apply the accessory part with a deadblow hammer.

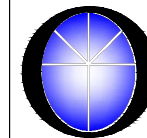

Wincore
Windows & Doors

250 Staunton Avenue
Parkersburg, WV 26104

DRAWN: TLD

DATE: 04/17/2020



SCALE: NTS

SERIES: 5400 / 7700 / 8800

Title: Slide Patio - Accessories

DRAWING LOCATOR:
Tlo 005-Win Acc App Dwg

Interior

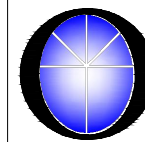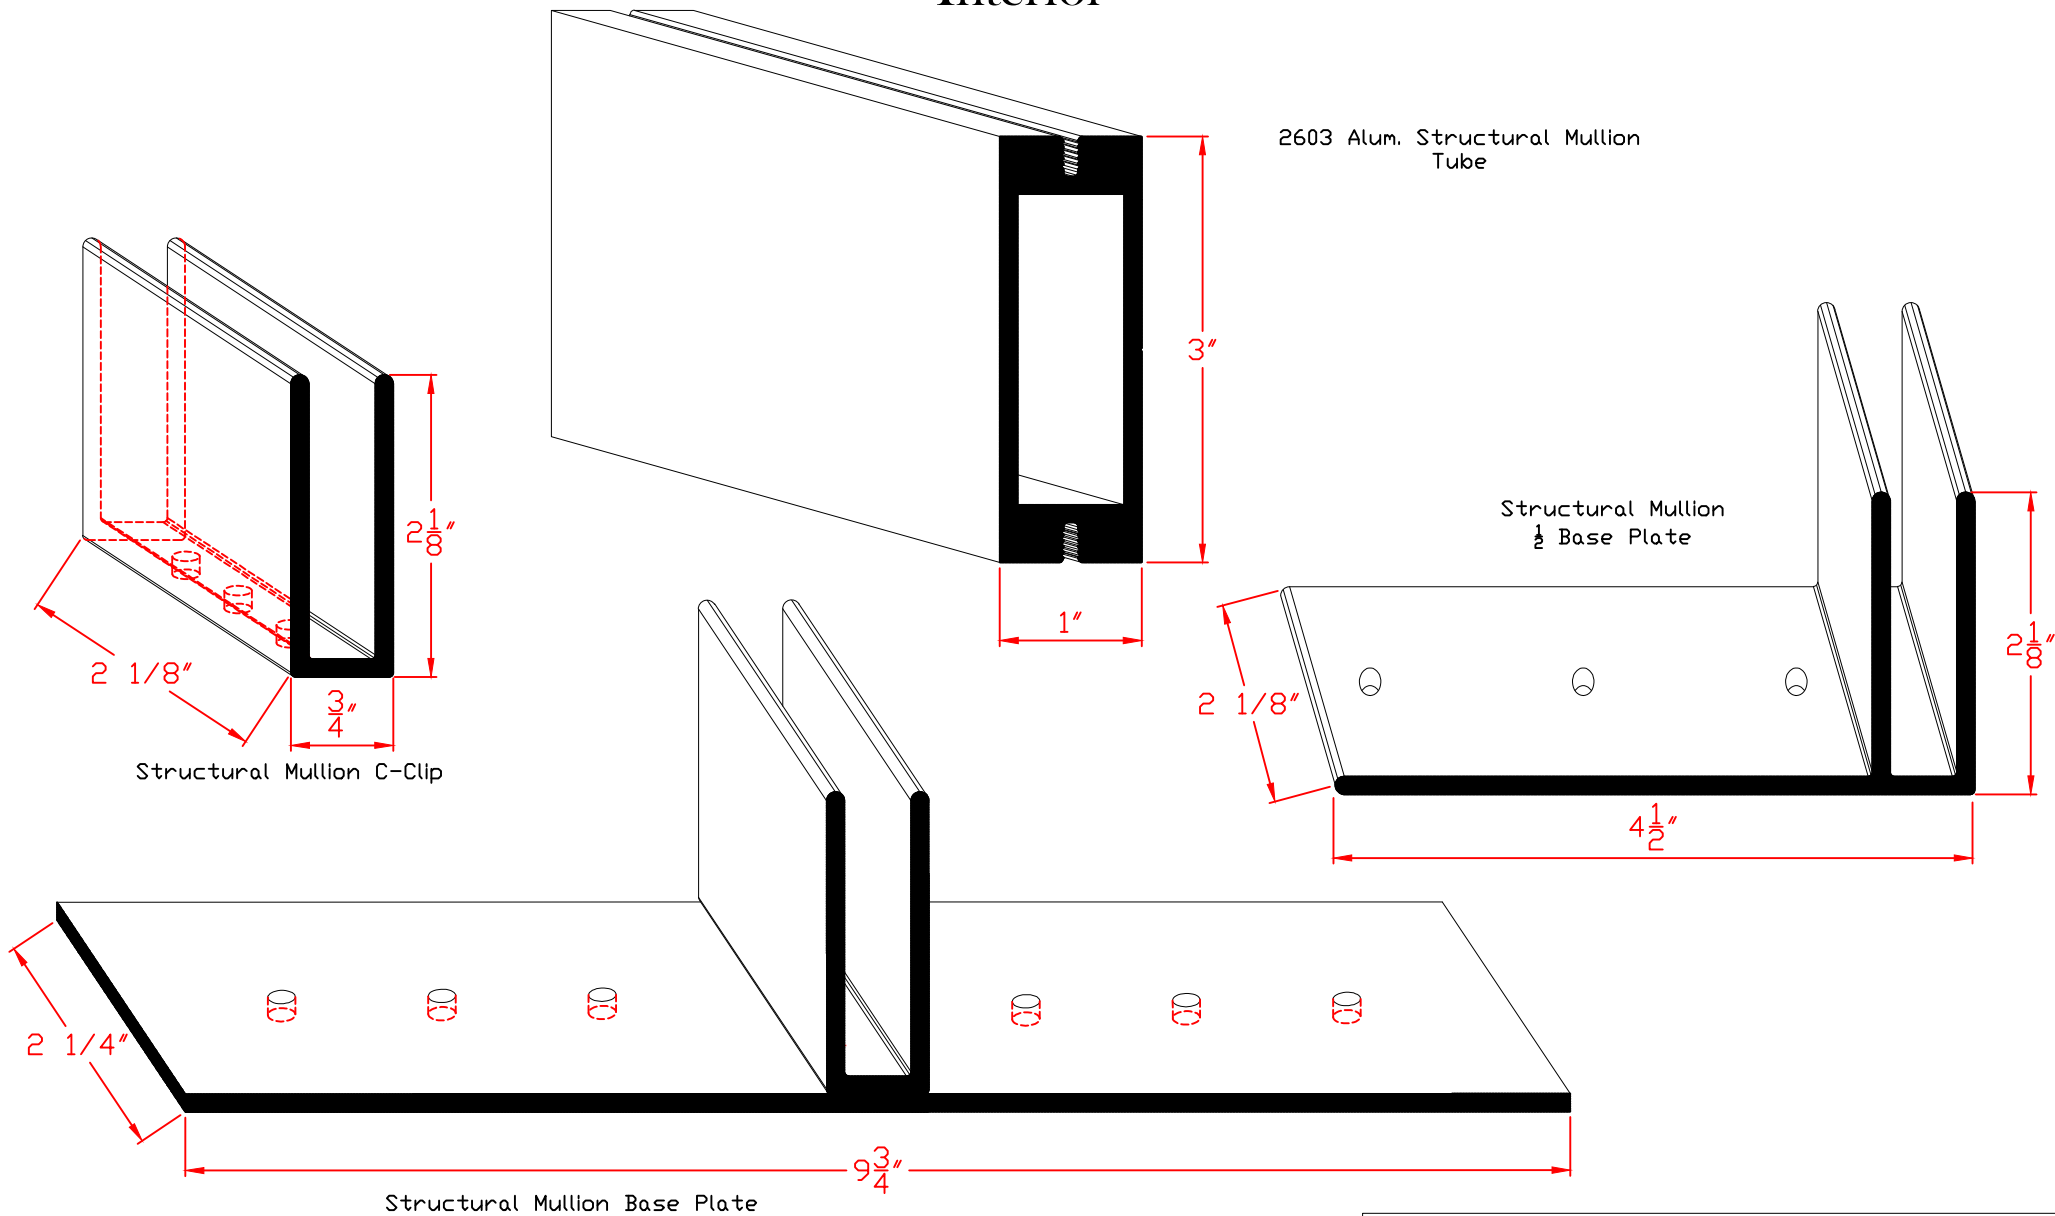

Wincore
Windows & Doors

250 Staunton Avenue
 Parkersburg, WV 26104

DRAWN: TLD

DATE: 04/17/2020

SCALE: NTS


SERIES: 5400 / 7700 / 8400 / 8800

Title: Structural Mull - Accessories


DRAWING LOCATOR:
 Tlo 005-Win Acc App Dwg

Interior

2603 Aluminum Structural Mullion Tube

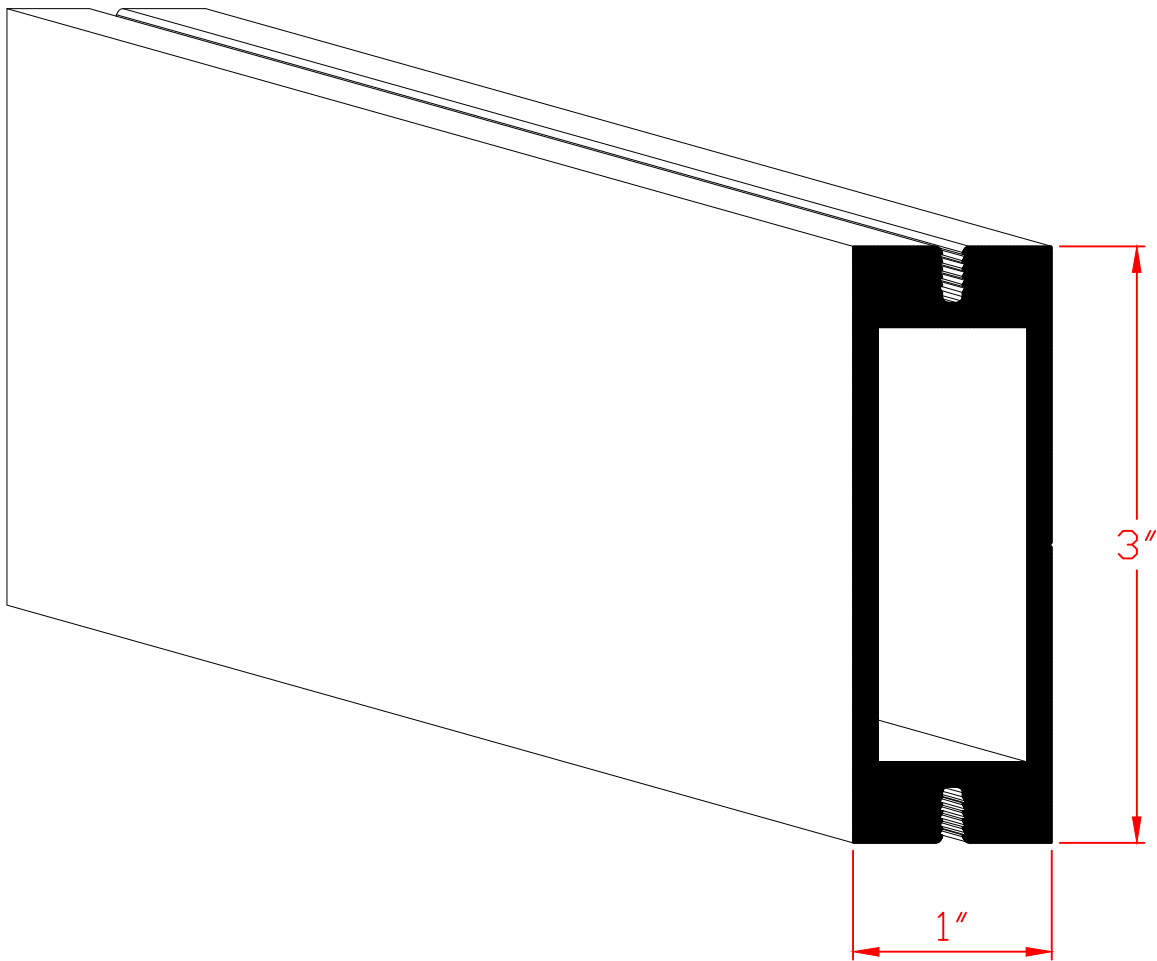

Available on:
5400 Series
7700 Series
8400 Series
8800 Series

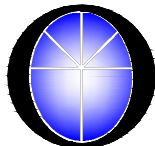


Wincore
Windows & Doors


Part: 2603 Tube		Series: Exterior Slide Patio - Accessories	
#	REVISIONS		DATE
1	Added Dim's-Re Organized to Int/Ext		07/01/2020

Interior

5839 - 1/2" Groove Cover

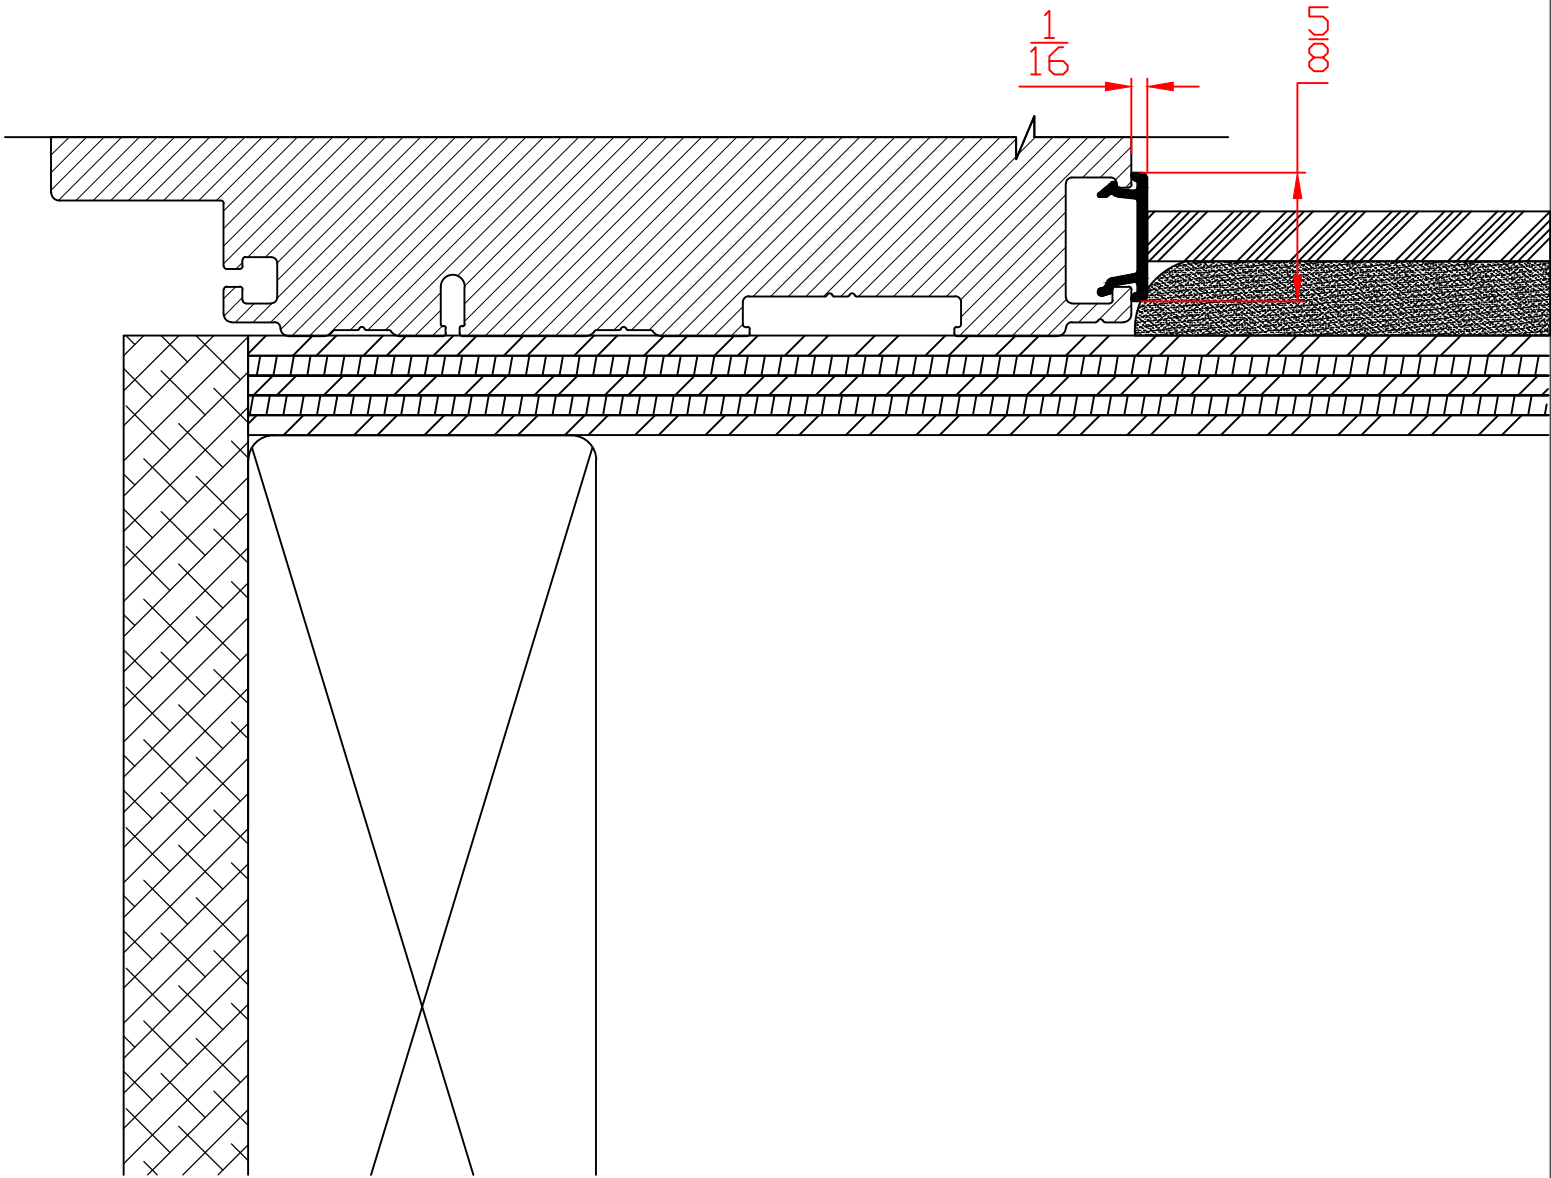

Available on:
5400 Series
7700 Series
8800 Series

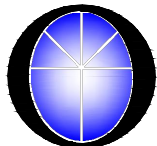


Wincore
Windows & Doors


Part: 5839		Series: Interior Slide Patio - Accessories	
#	REVISIONS	DATE	
1	Added Dim's-Re Organized to Int/Ext	07/01/2020	

Interior

5892 - Groove Cover for Trim

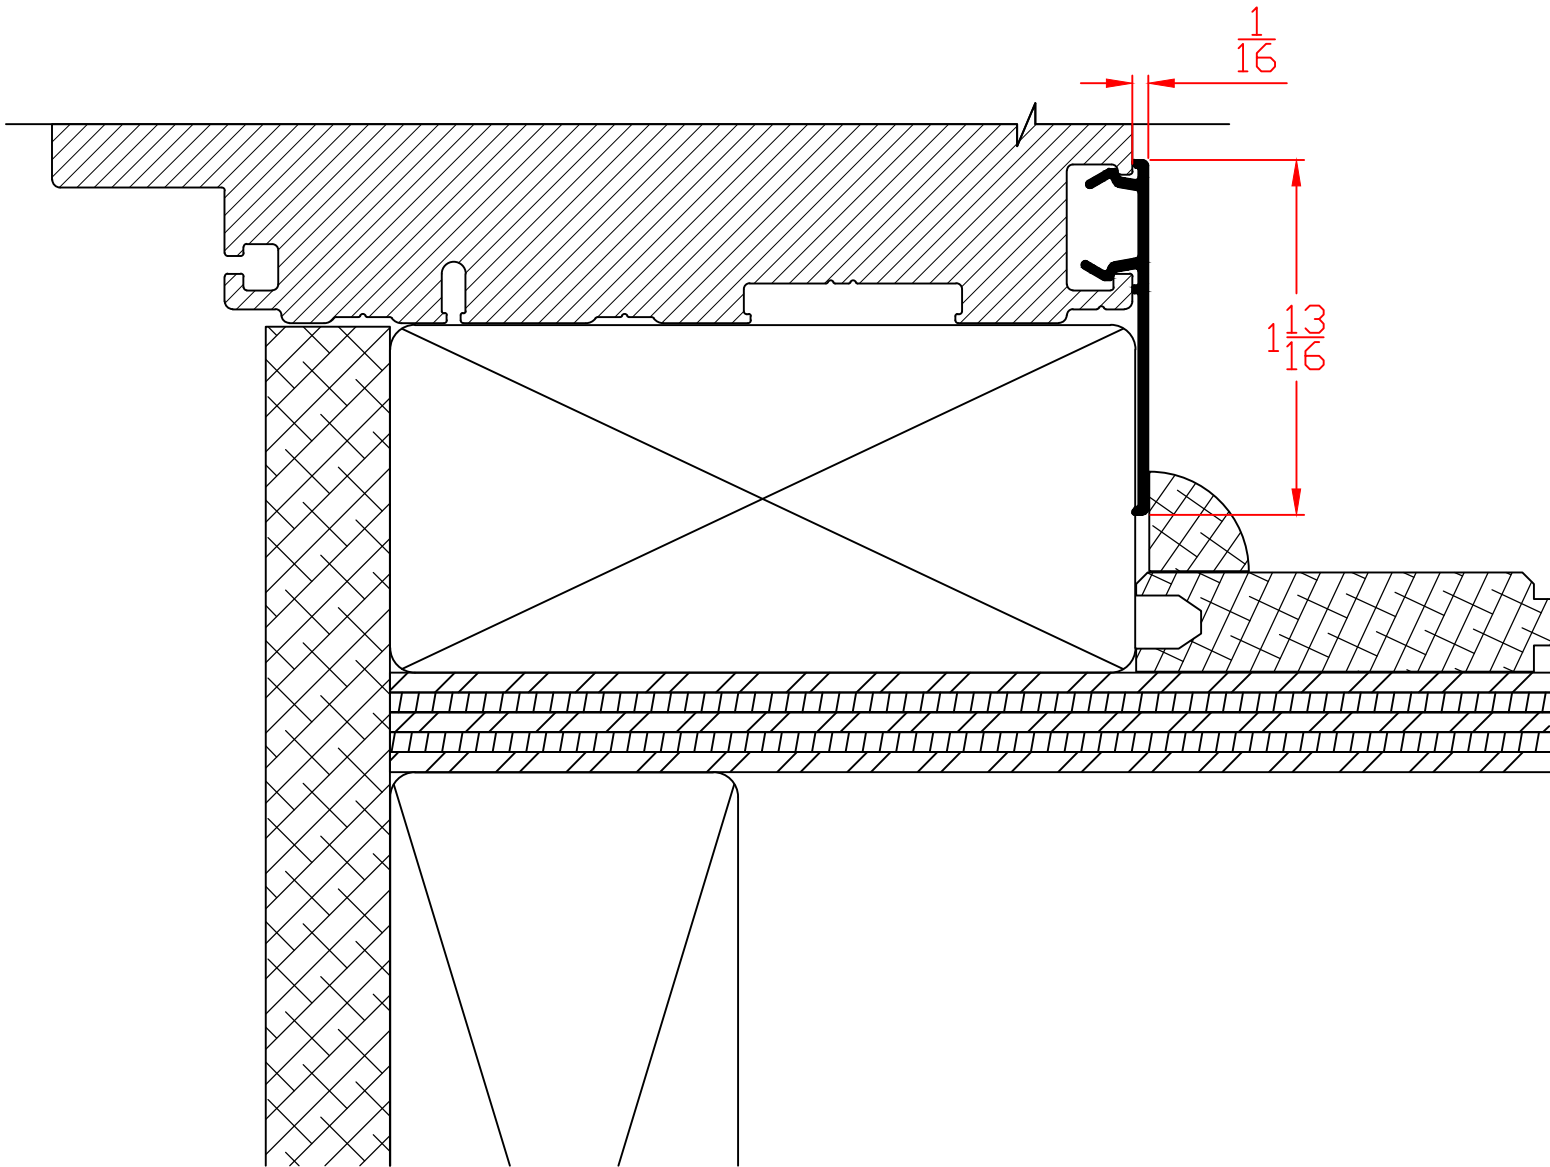

Available on:
5400 Series
7700 Series
8800 Series

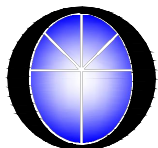


Wincore
Windows & Doors

Part: 5892		Series: Interior Slide Patio - Accessories	
#	REVISIONS	DATE	
1	Added Dim's-Re Organized to Int/Ext	07/01/2020	

Exterior

5907 - Brick Mould w/Windbreak & J-Channel

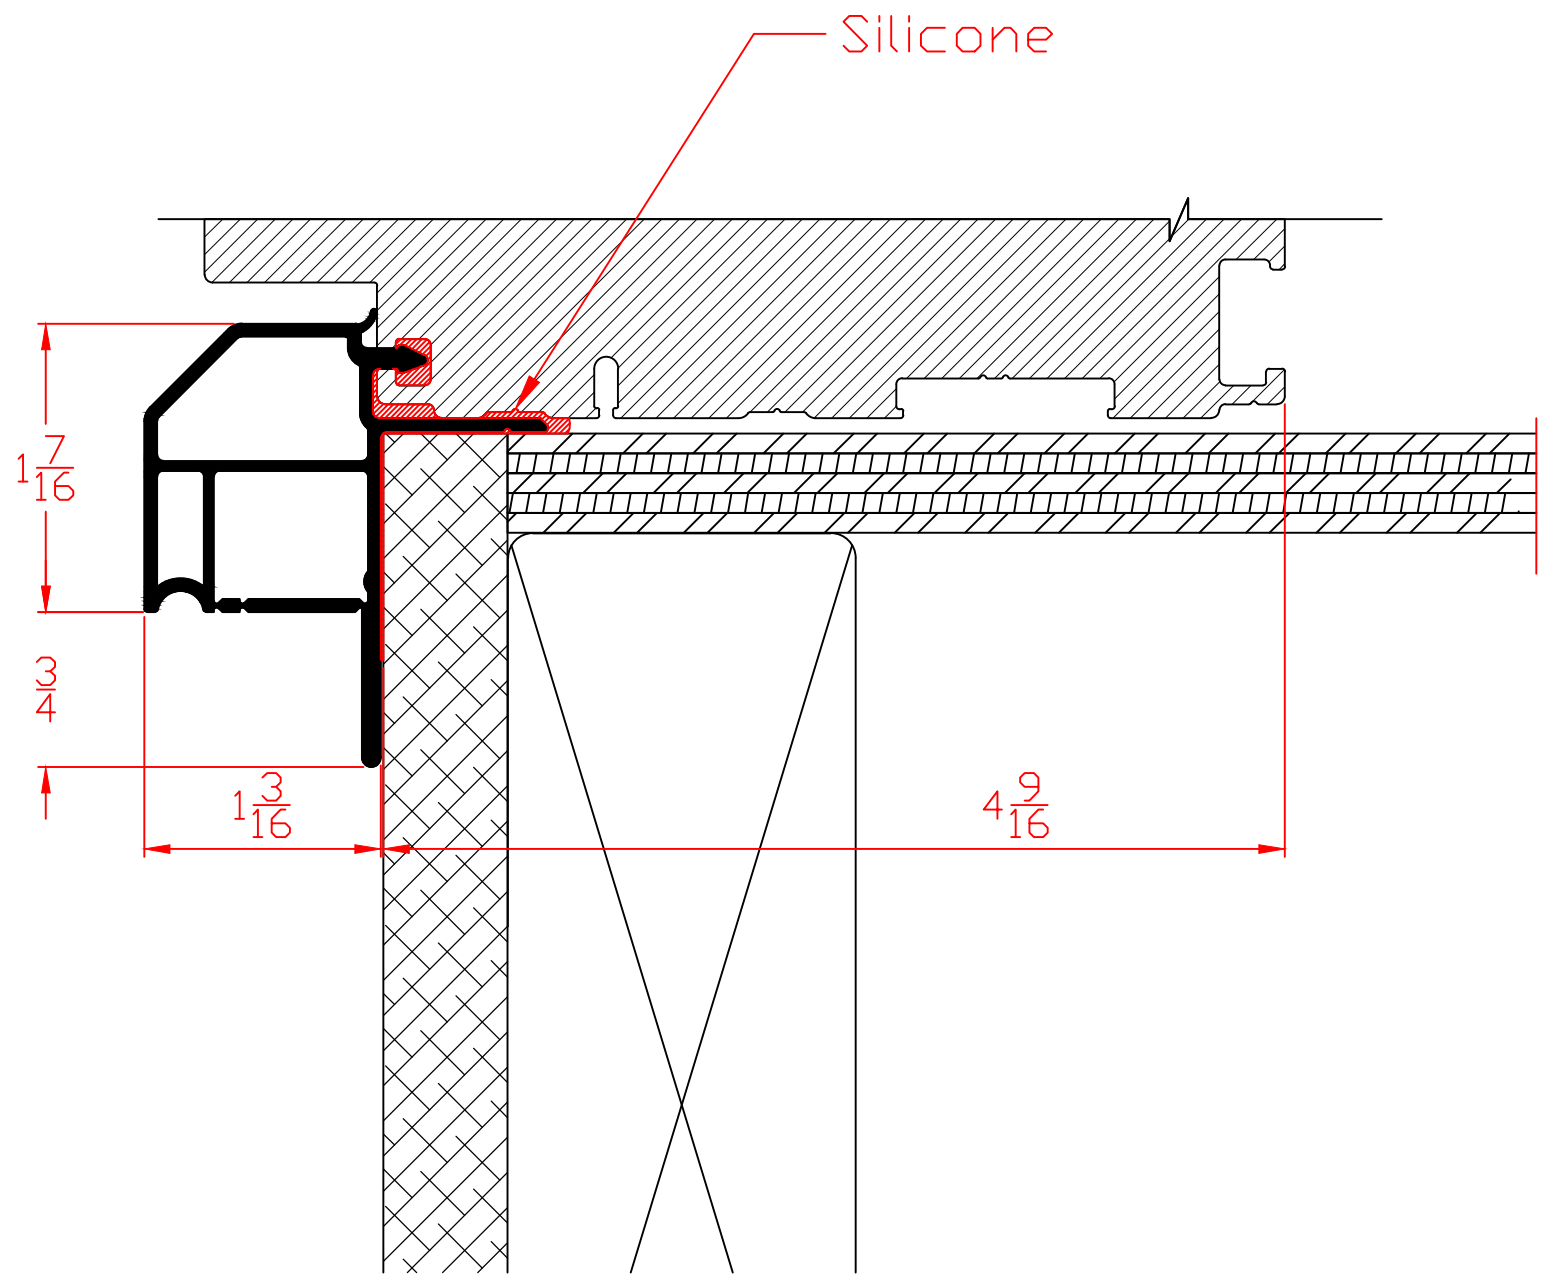

Available on:
5400 Series
7700 Series
8800 Series




Wincore
Windows & Doors


Part: 5907		Series: Exterior Slide Patio - Accessories	
#	REVISIONS	DATE	
1	Added Dim's-Re Organized to Int/Ext	07/01/2020	

Exterior

5917 - Brick Mould w/ J-Channel

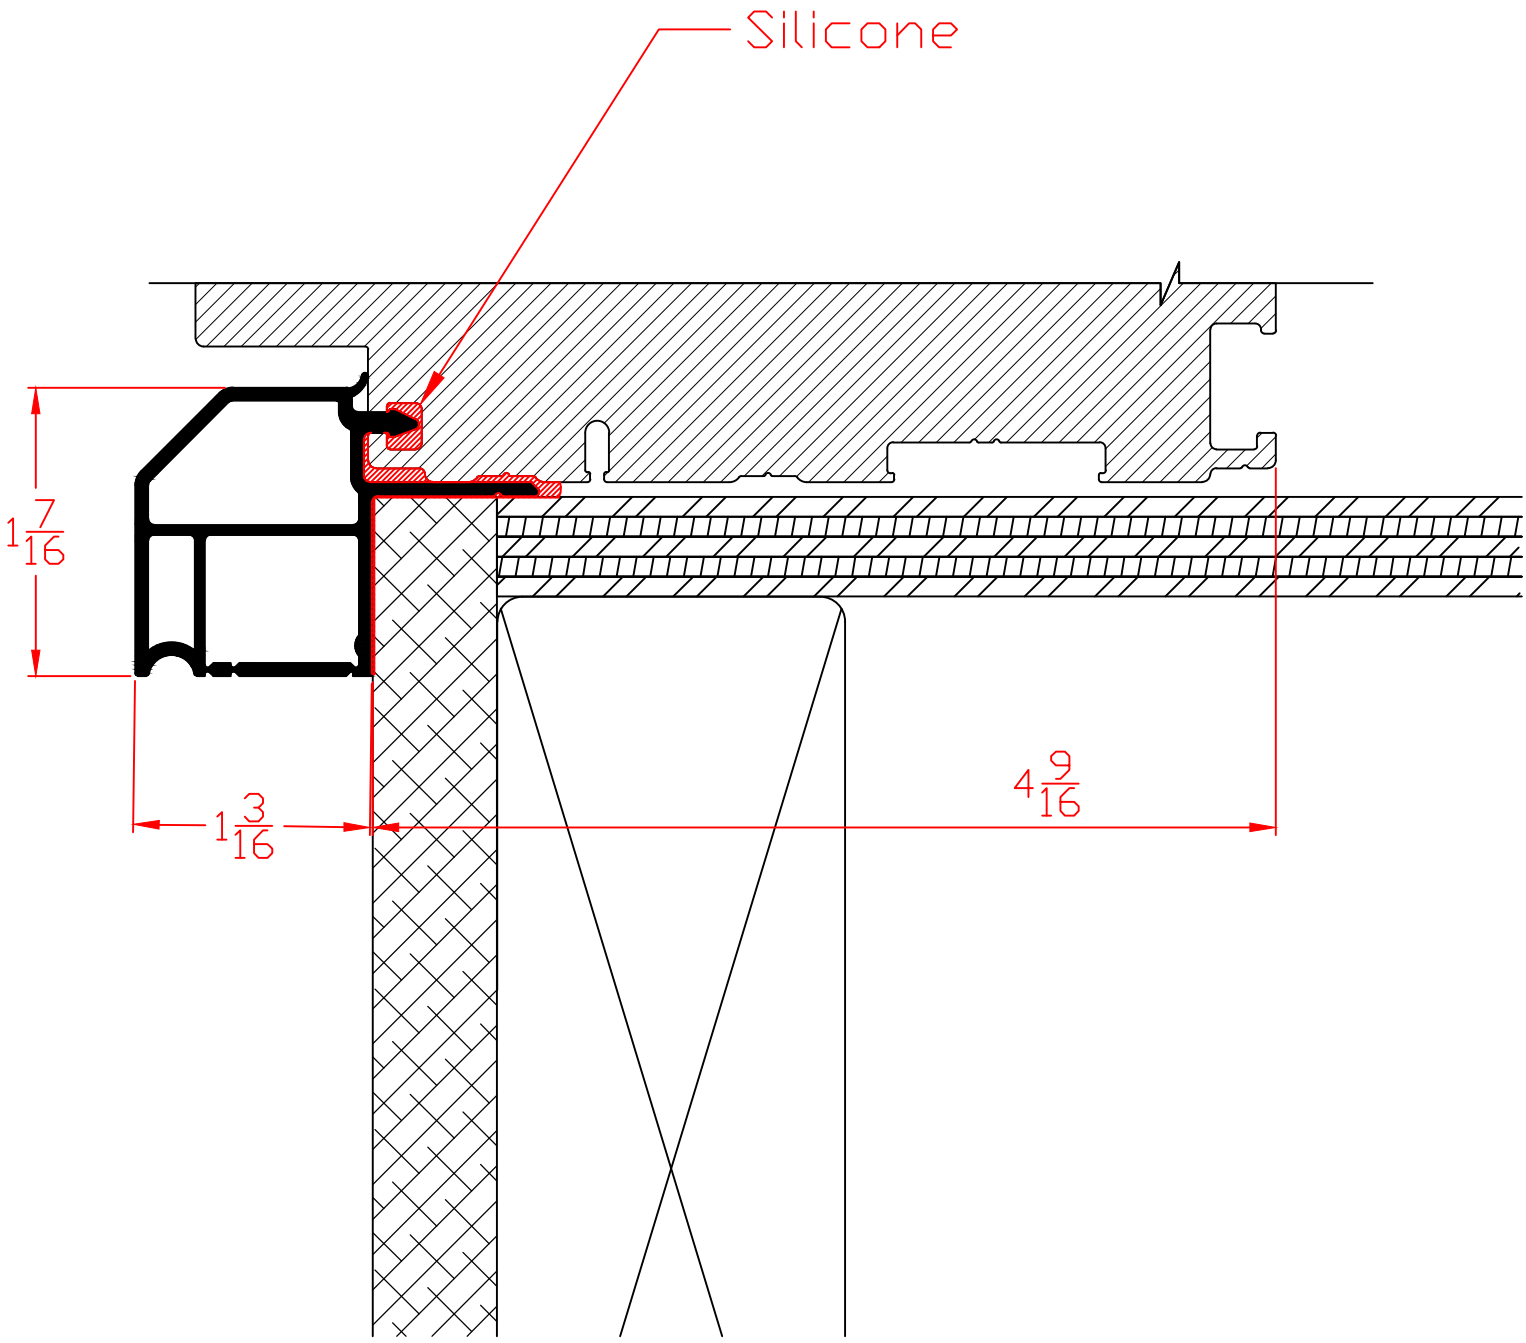

Available on:
5400 Series
7700 Series
8800 Series

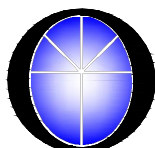


Wincore
Windows & Doors


Part: 5917		Series: Exterior Slide Patio - Accessories	
#	REVISIONS	DATE	
1	Added Dim's-Re Organized to Int/Ext	07/01/2020	

Exterior

5924 - Frame Groove cover

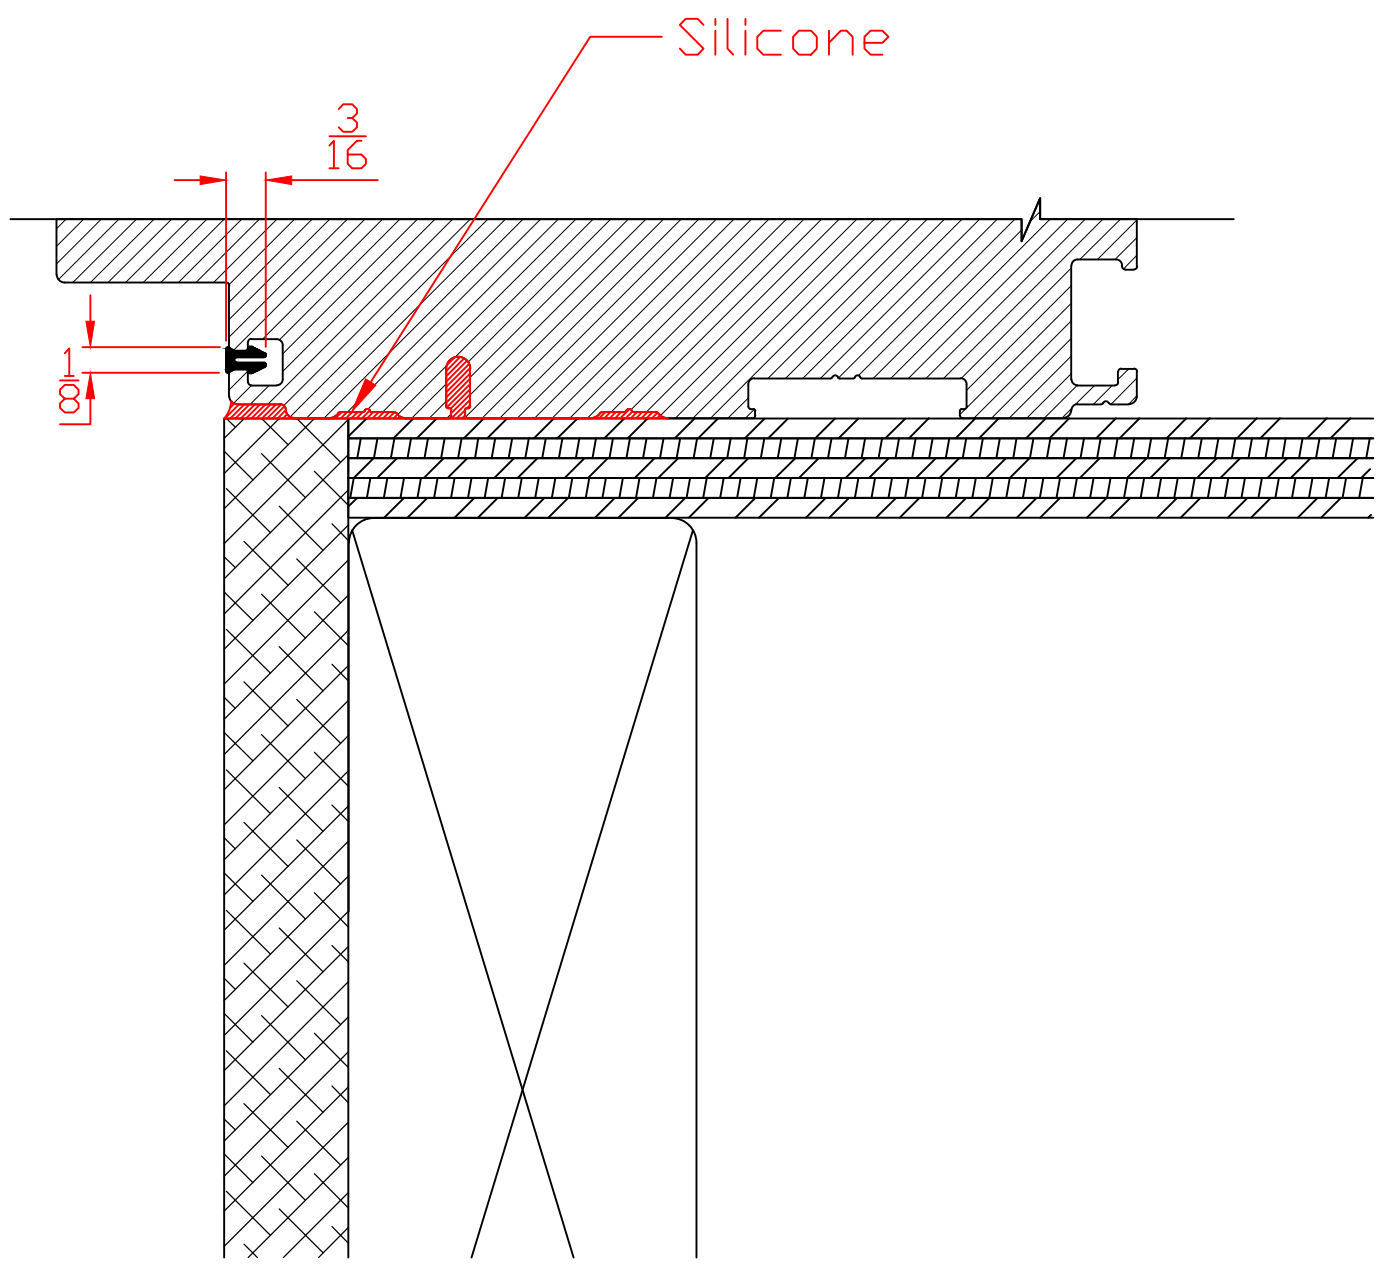


Available on:
5400 Series
7700 Series
8800 Series

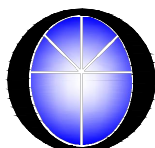

Wincore
Windows & Doors

Part: 5924		Series: Exterior Slide Patio - Accessories	
#	REVISIONS	DATE	
1	Added Dim's-Re Organized to Int/Ext	07/01/2020	

Exterior 5927 - Masonry Flange

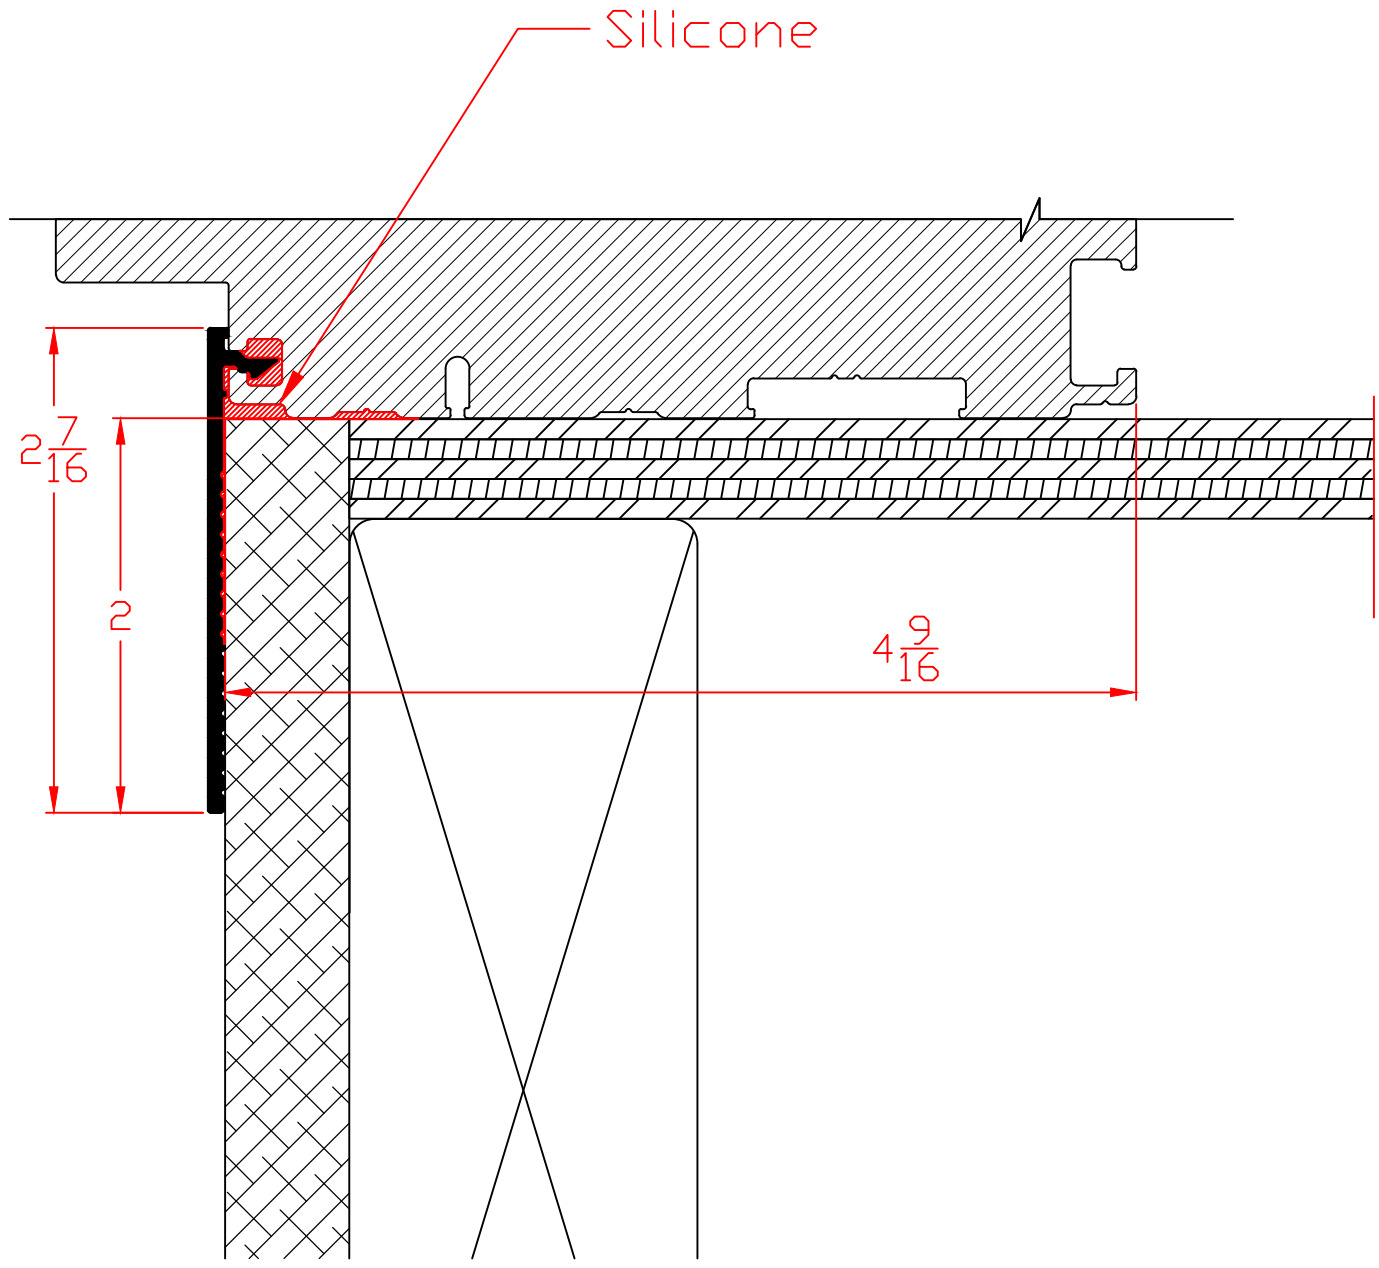

Available on:
5400 Series
7700 Series
8800 Series




Wincore
Windows & Doors

Part: 5927		Series: Exterior Slide Patio - Accessories	
#	REVISIONS	DATE	
1	Added Dim's-Re Organized to Int/Ext	07/01/2020	

Exterior

5940 - 3.5" Backset Windbreak

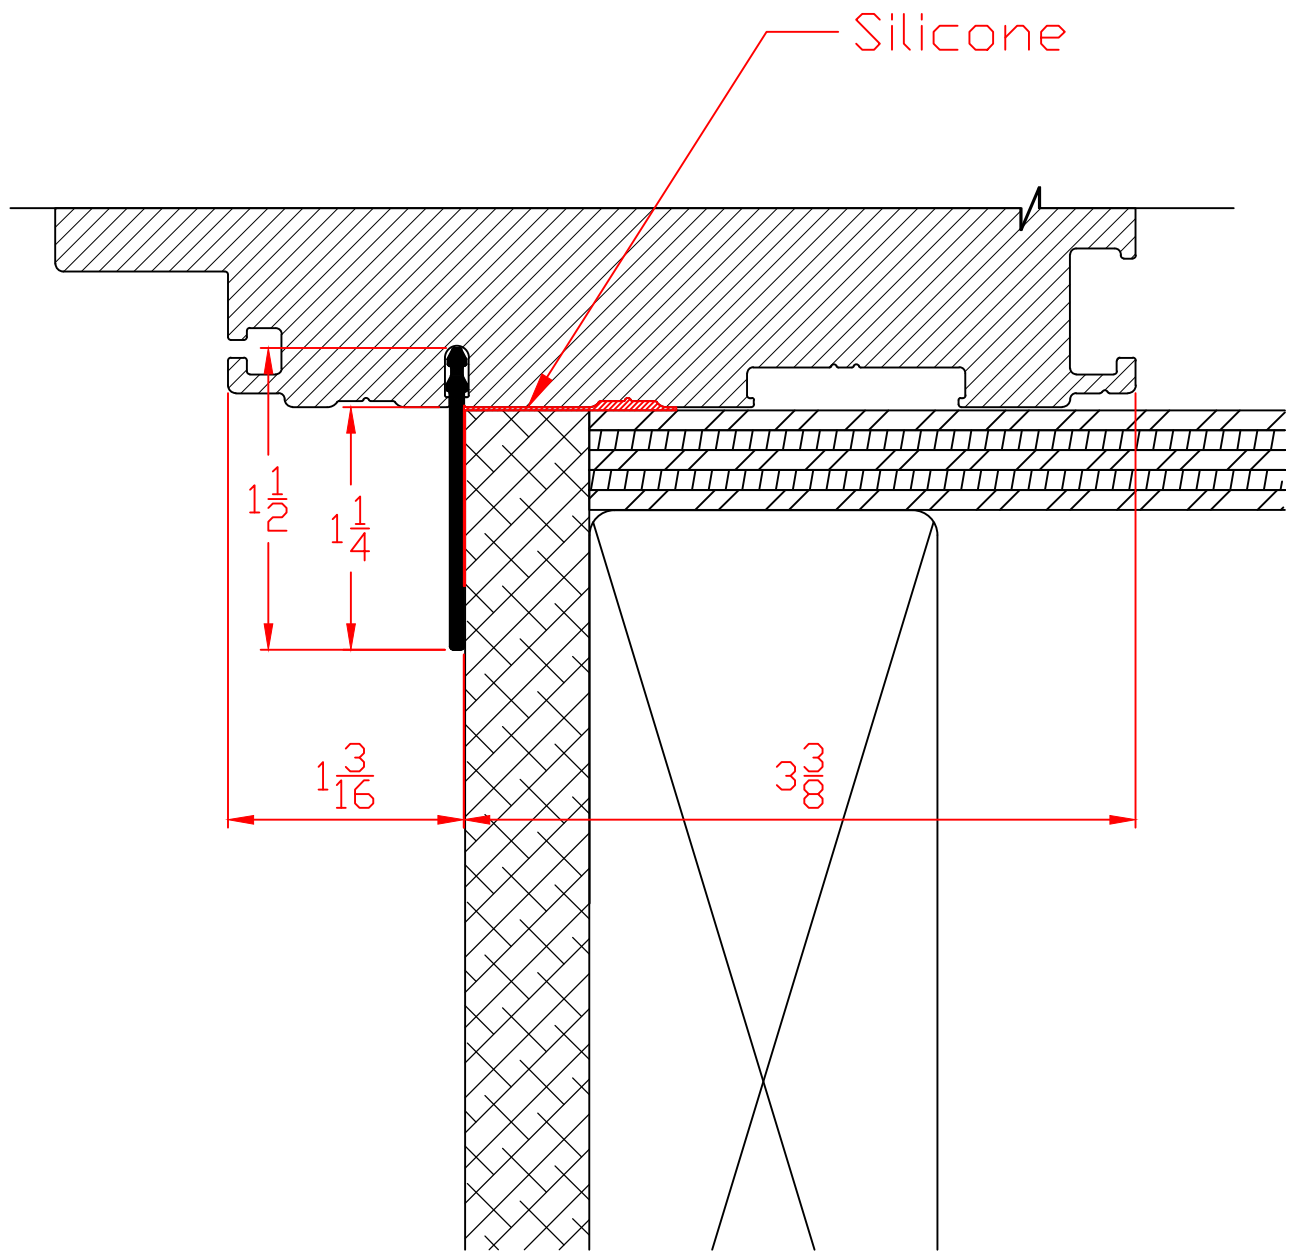

Available on:
5400 Series
7700 Series




Wincore
Windows & Doors


Part: 5940		Series: Exterior Slide Patio - Accessories	
#	REVISIONS	DATE	
1	Added Dim's-Re Organized to Int/Ext	07/01/2020	

Exterior

5945 - 4 ⁹/₁₆" Backset Windbreak

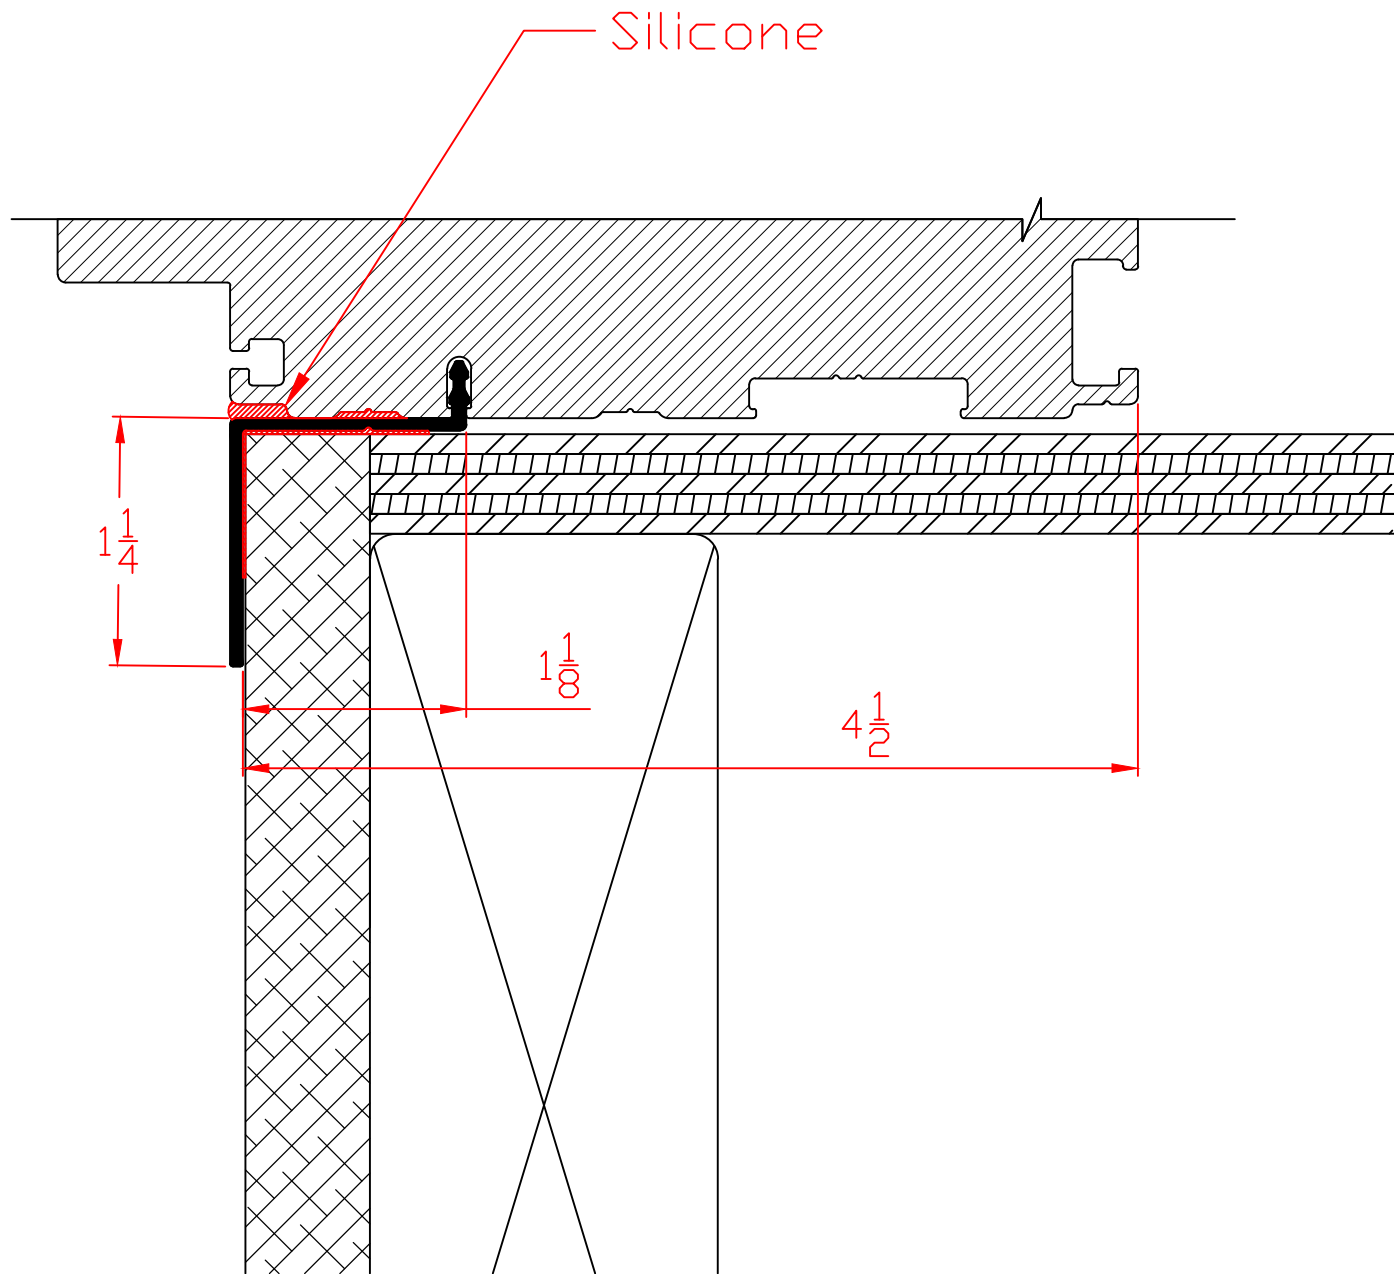


Available on:
5400 Series
7700 Series

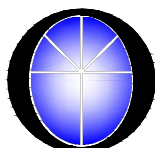

Wincore
Windows & Doors


Part: 5945		Series: Exterior Slide Patio - Accessories	
#	REVISIONS	DATE	
1	Added Dim's-Re Organized to Int/Ext	07/01/2020	

Interior Ac108 Balance Cover

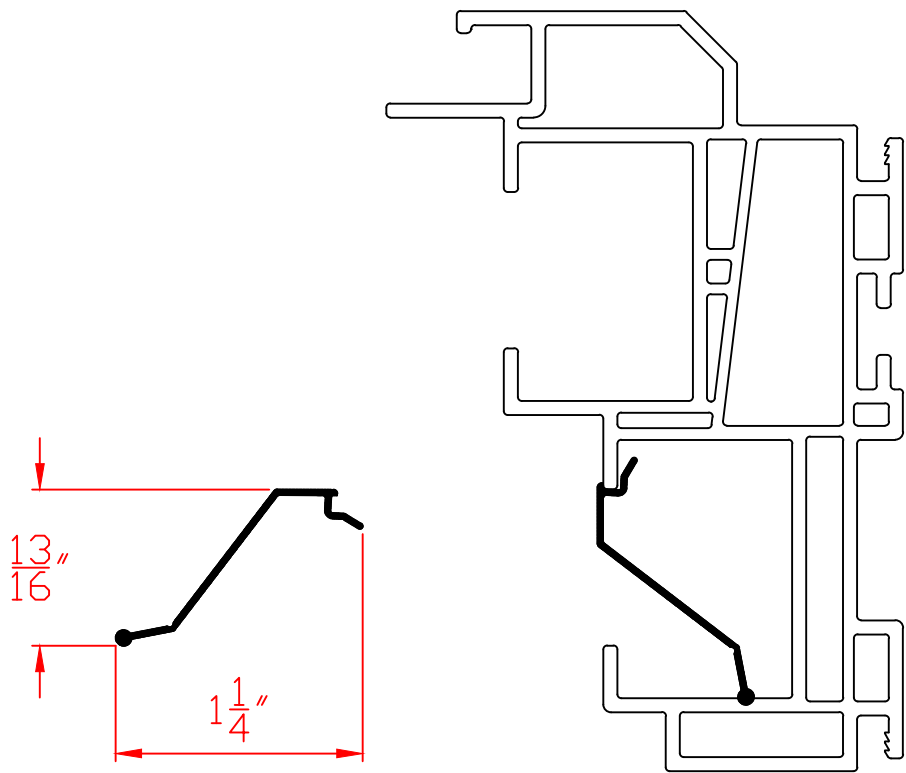

Sizes are Approximate.

Available on:
7700 Series

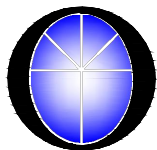


Wincore
Windows & Doors

Part: AC108		Series: Interior Window - Accessories	
#	REVISIONS		DATE
1	Added Dim's-Re Organized to Int/Ext		07/01/2020

Exterior

AF36 1-1/2" Brickmould/ J Channel

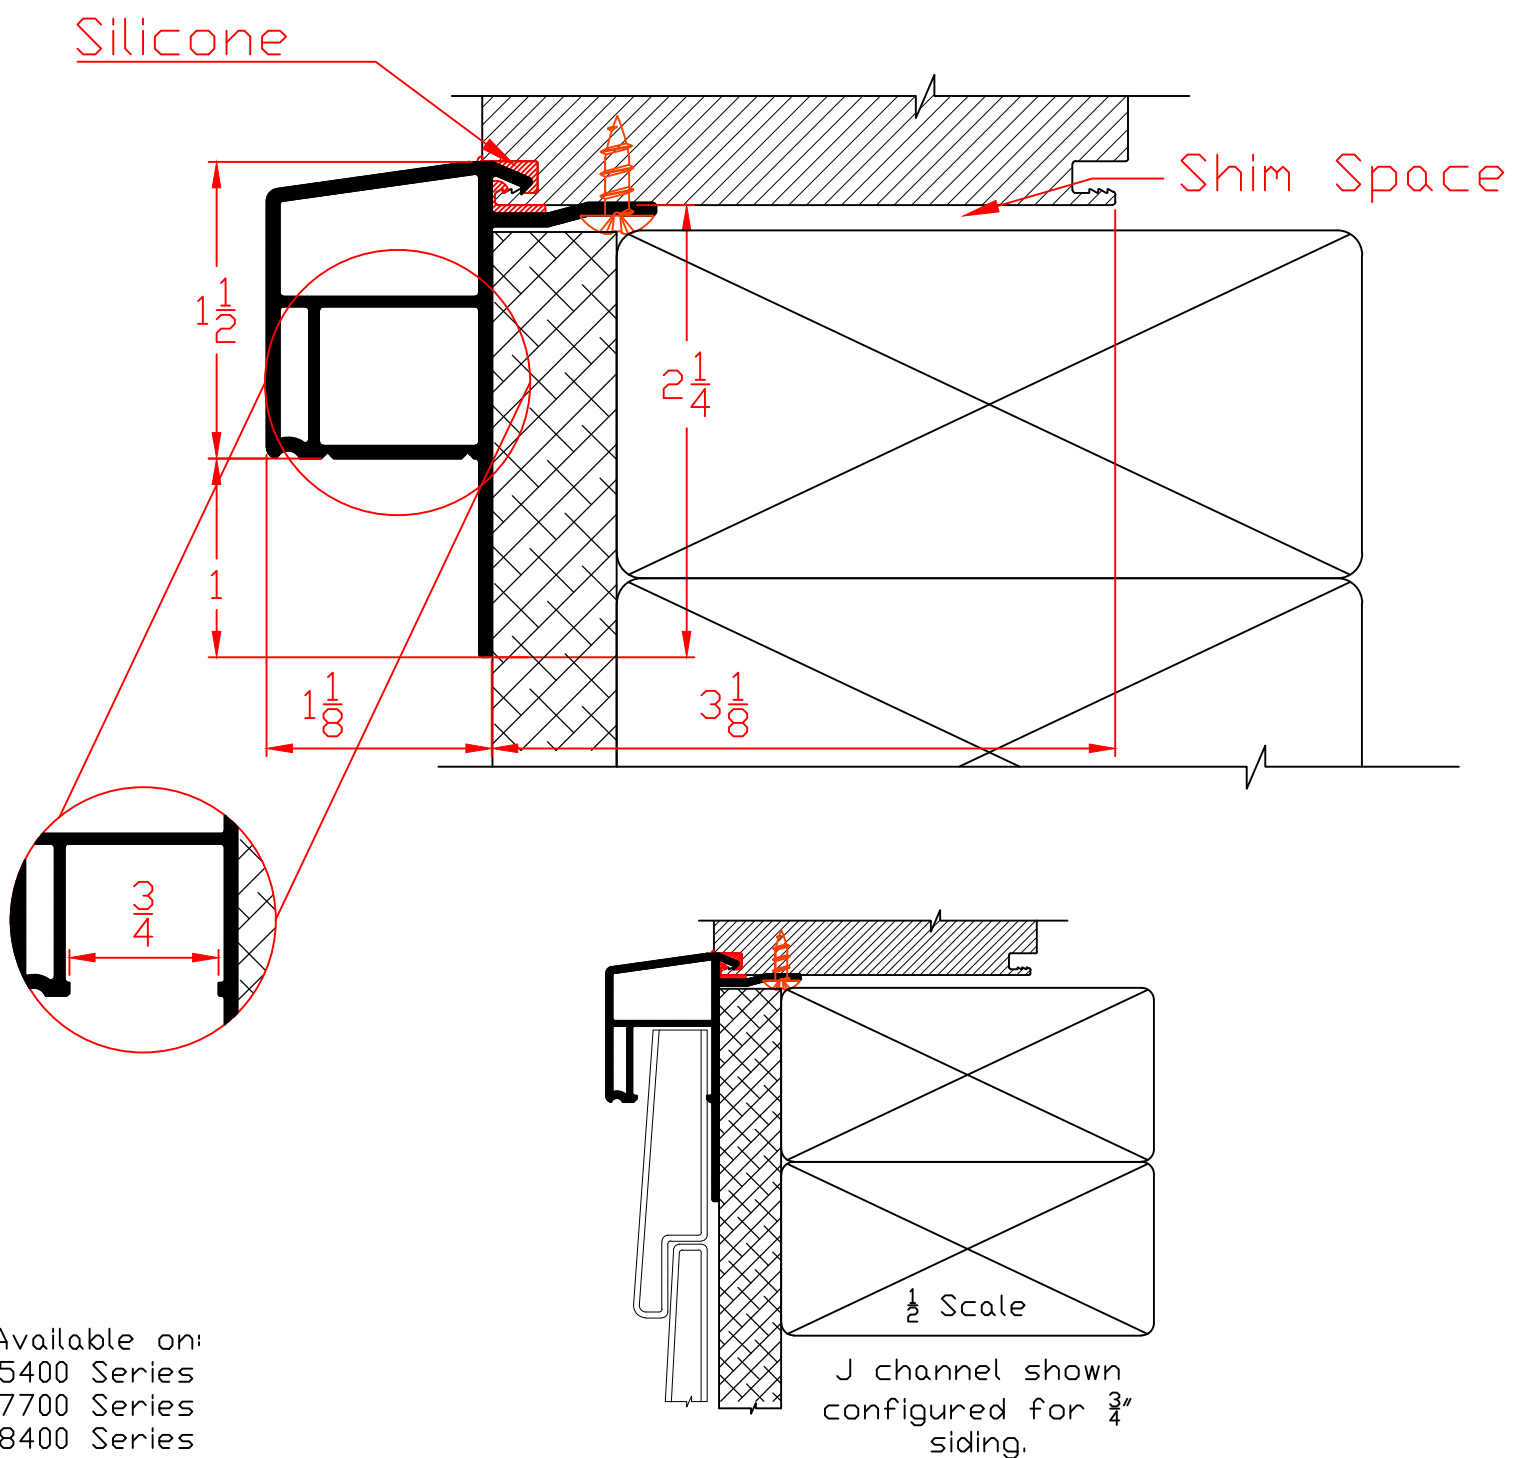

Available on:
5400 Series
7700 Series
8400 Series
8800 Series




Wincore
Windows & Doors


Part: AF36		Series: Exterior Window - Accessories	
#	REVISIONS	DATE	
1	Added Dim's-Re Organized to Int/Ext	07/01/2020	

Exterior

AF37 Nailing Fin (Fin Frame)

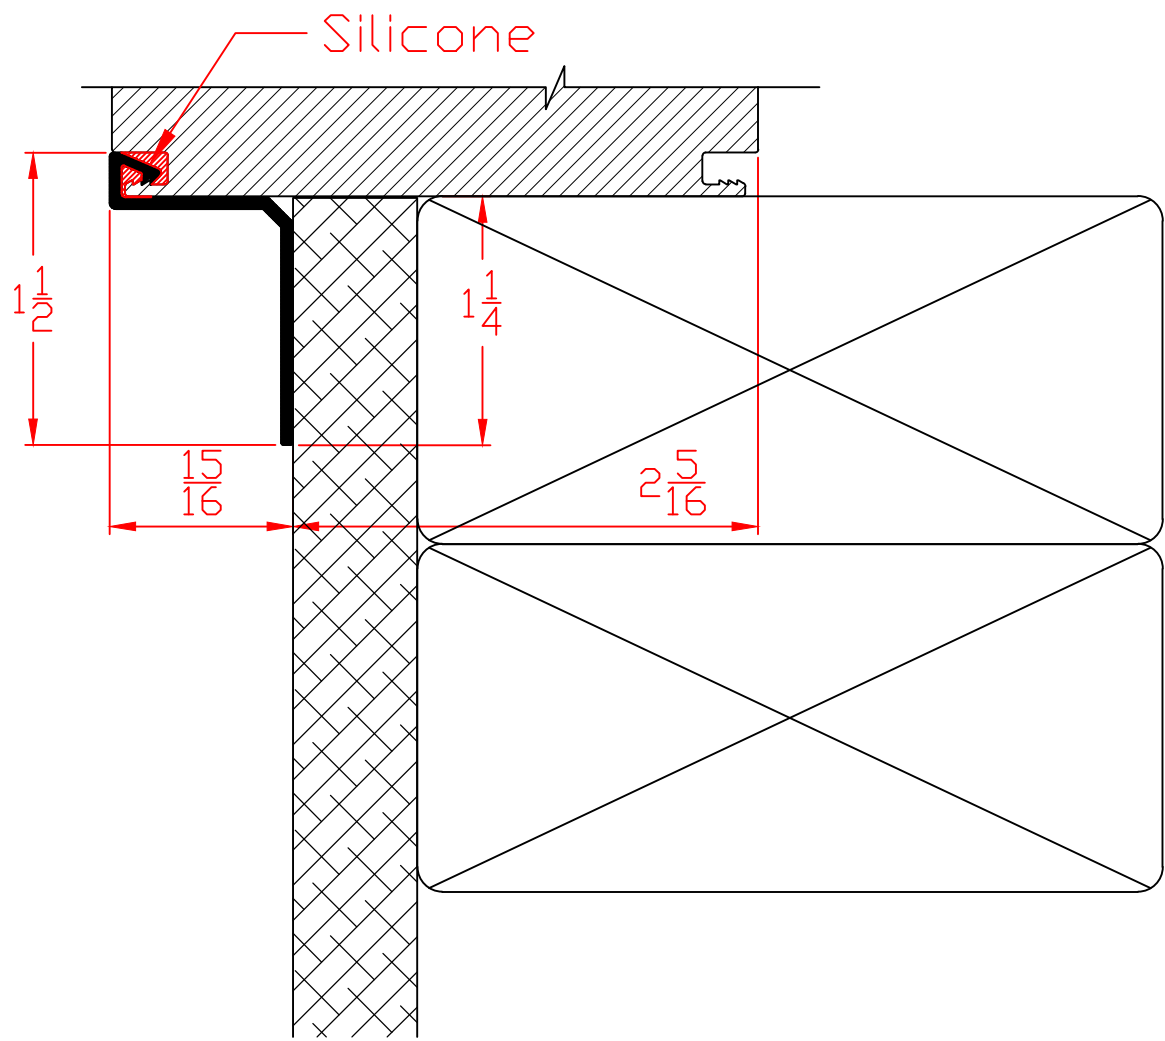


Available on:
7700 Series

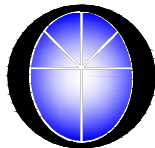

Wincore
Windows & Doors

Part: AF37		Series: Exterior Window - Accessories	
#	REVISIONS		DATE
1	Added Dim's-Re Organized to Int/Ext		07/01/2020

Exterior AF38 3-1/2" Casing

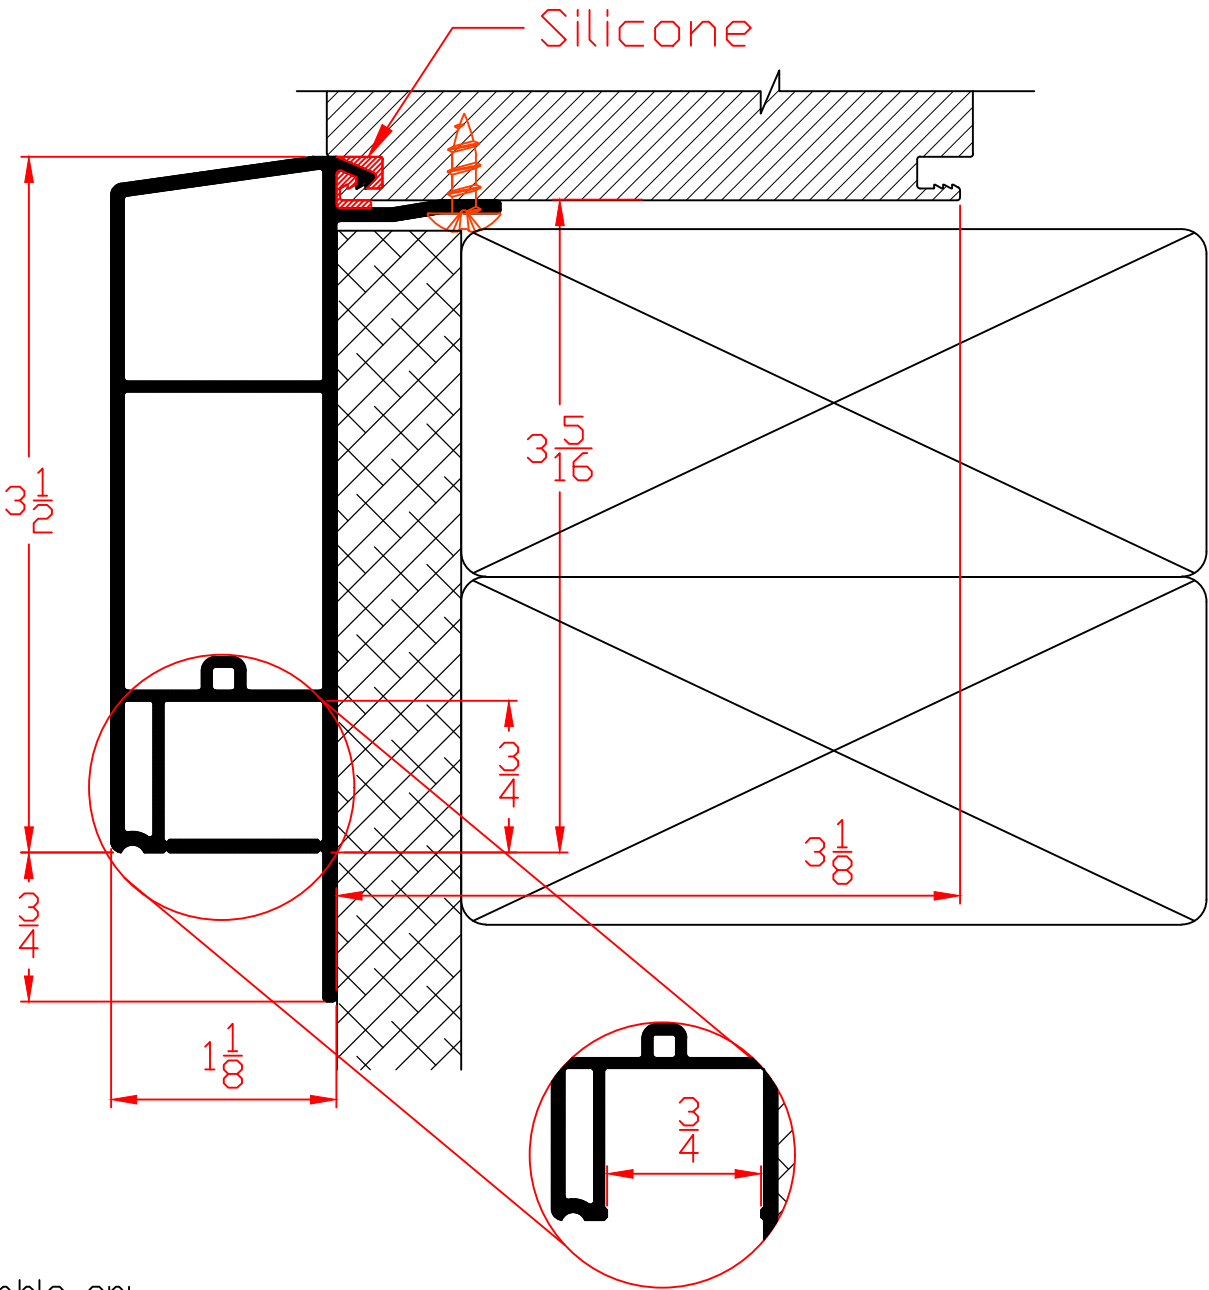

Available on:
5400 Series
7700 Series
8400 Series
8800 Series




Wincore
Windows & Doors


Part: AF38		Series: Exterior Window - Accessories	
#	REVISIONS	DATE	
1	Added Dim's-Re Organized to Int/Ext	07/01/2020	

Interior

AF40 1/2" Drywall Return

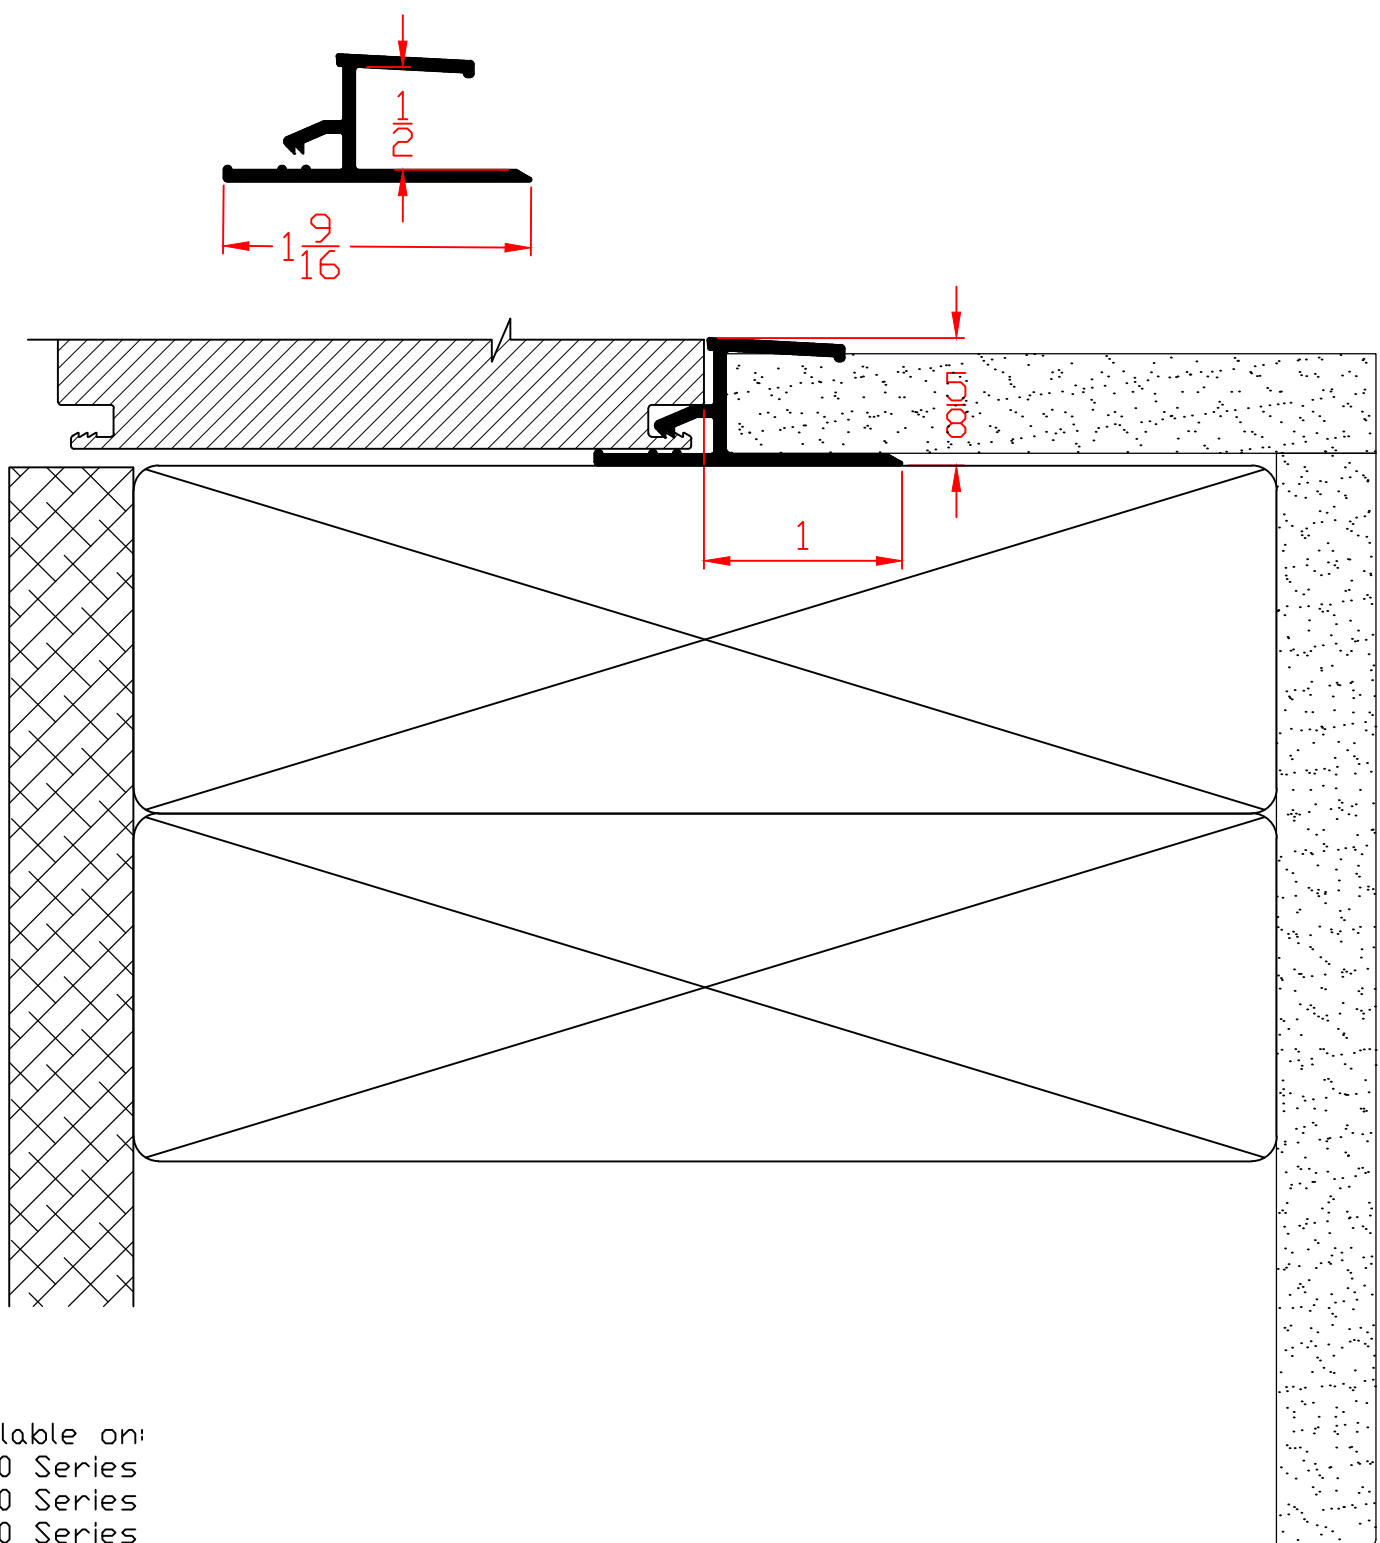

Available on:
400 Series
500 Series
5400 Series
7700 Series
8400 Series
8800 Series

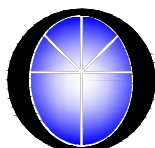


Wincore
Windows & Doors

Part: AF40		Series: Interior Window - Accessories	
#	REVISIONS		DATE
1	Added Dim's-Re Organized to Int/Ext		07/01/2020

Interior


AF41 $\frac{3}{4}$ " Drywall Return

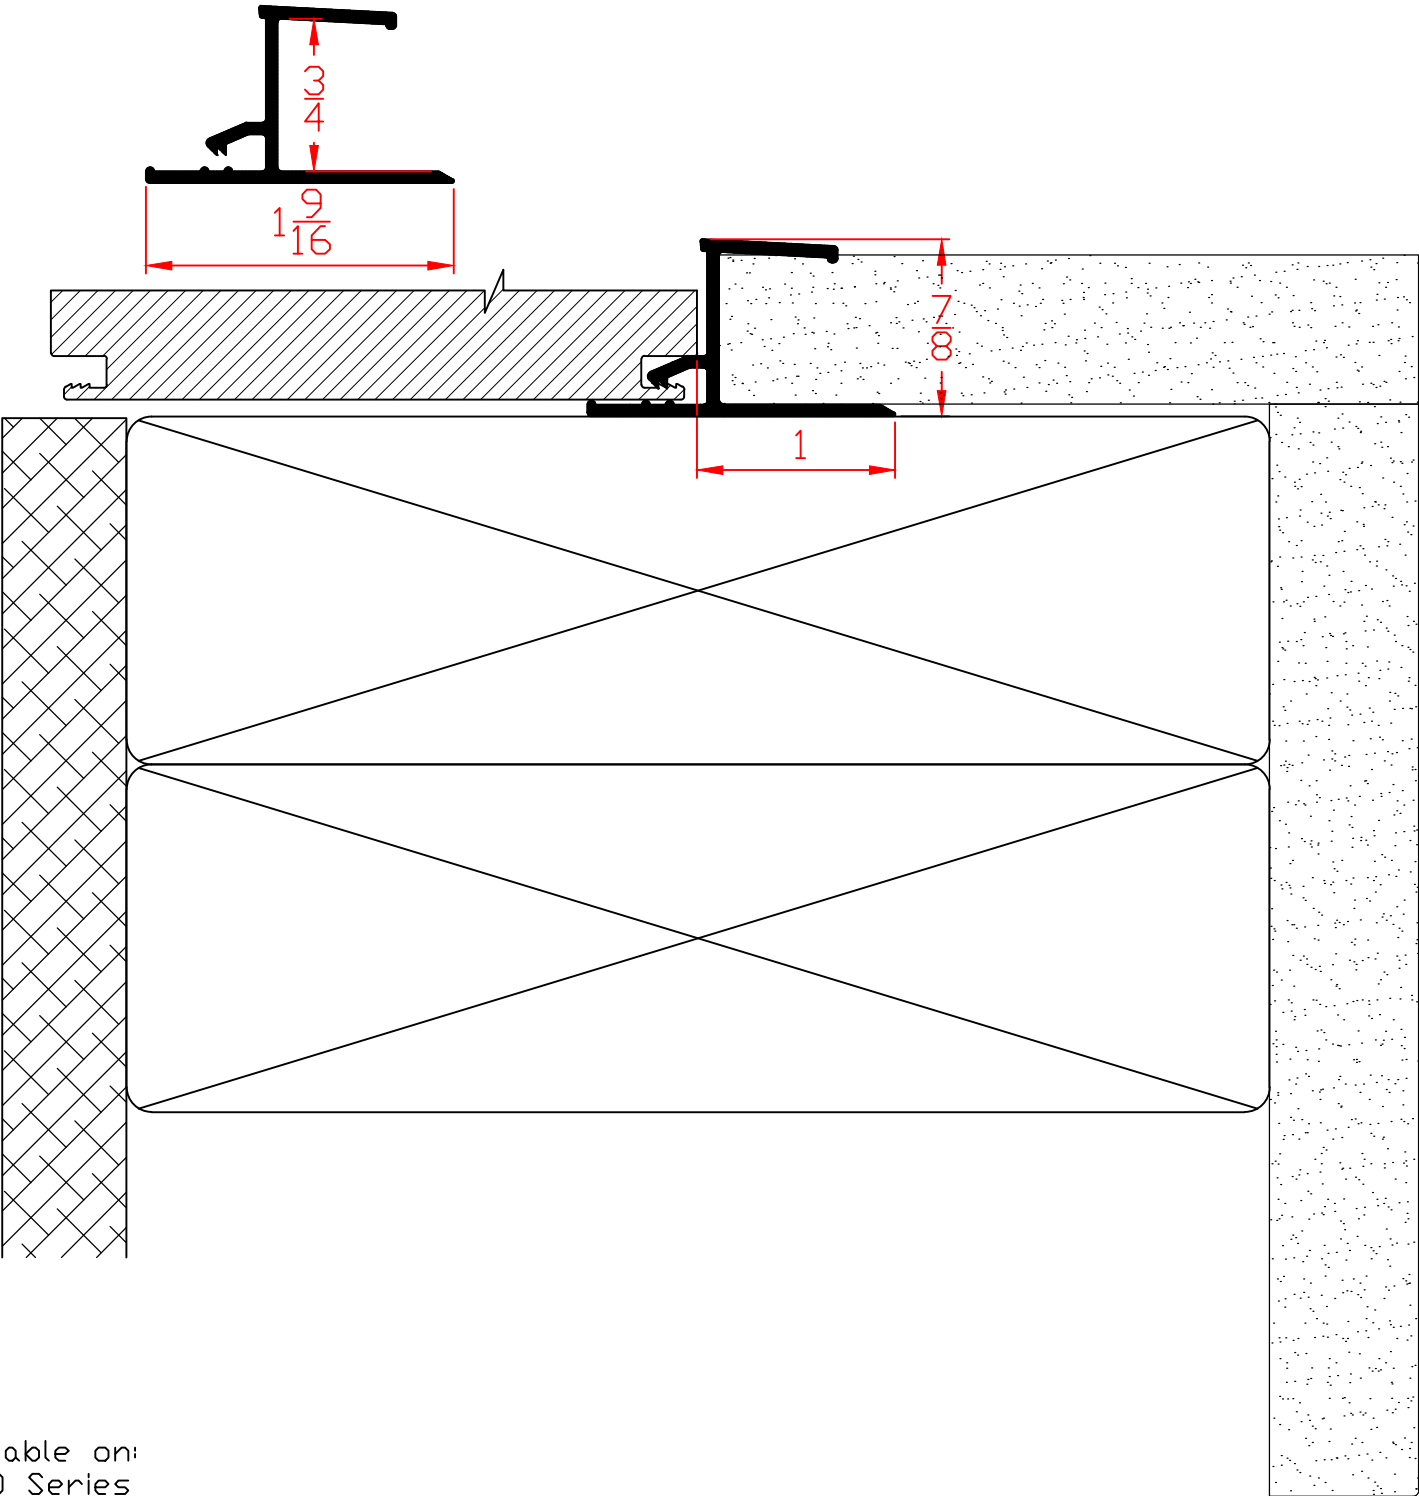

Available on:
400 Series
500 Series
5400 Series
7700 Series
8400 Series
8800 Series


Part: AF41		Series: Interior Window - Accessories	
#	REVISIONS	DATE	
1	Added Dim's-Re Organized to Int/Ext	07/01/2020	

Exterior AF59 Masonry Flange 1

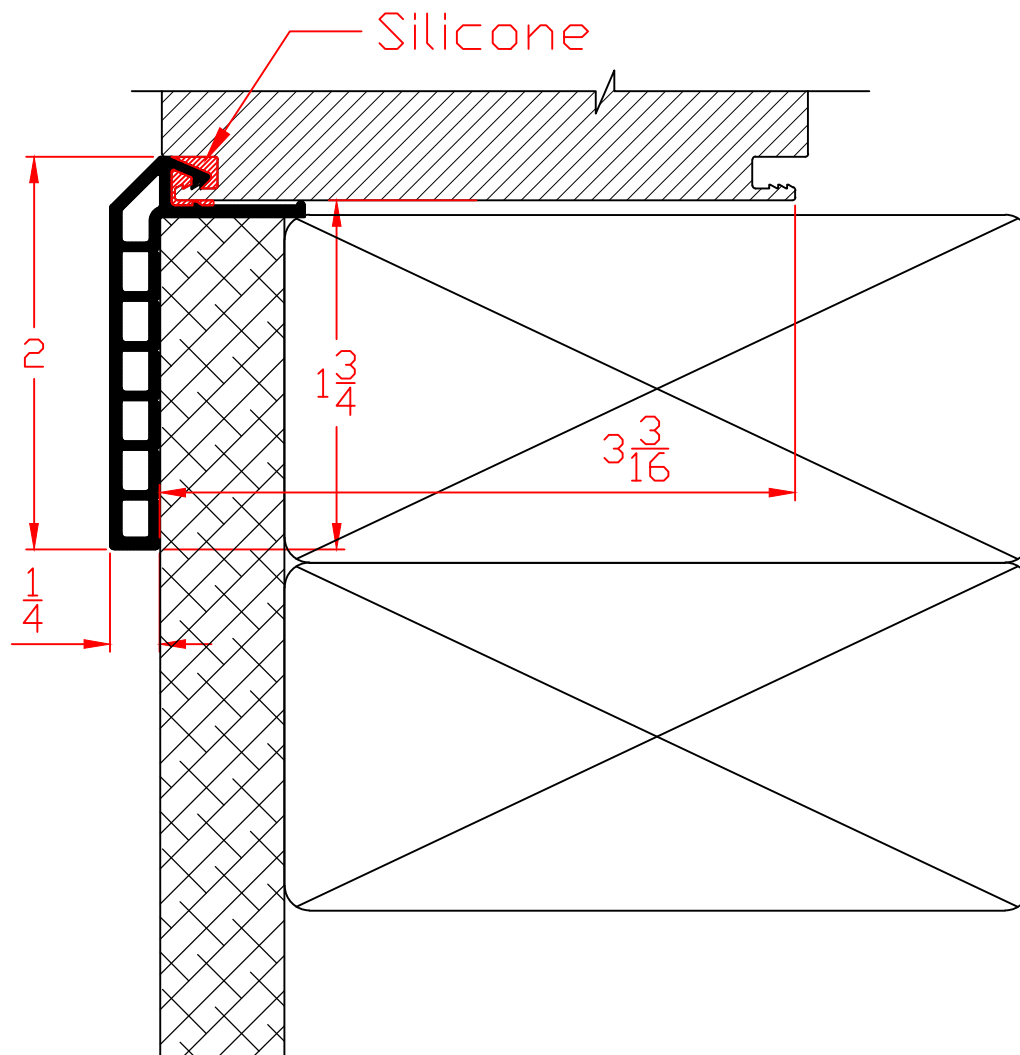

Available on:
7700 Series
8400 Series
8800 Series

Wincore
Windows & Doors

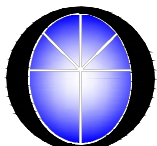


Part: **AF59**

Series: Exterior Window - Accessories

#	REVISIONS	DATE
1	Added Dim's-Re Organized to Int/Ext	07/01/2020


Interior AM0093B Mull

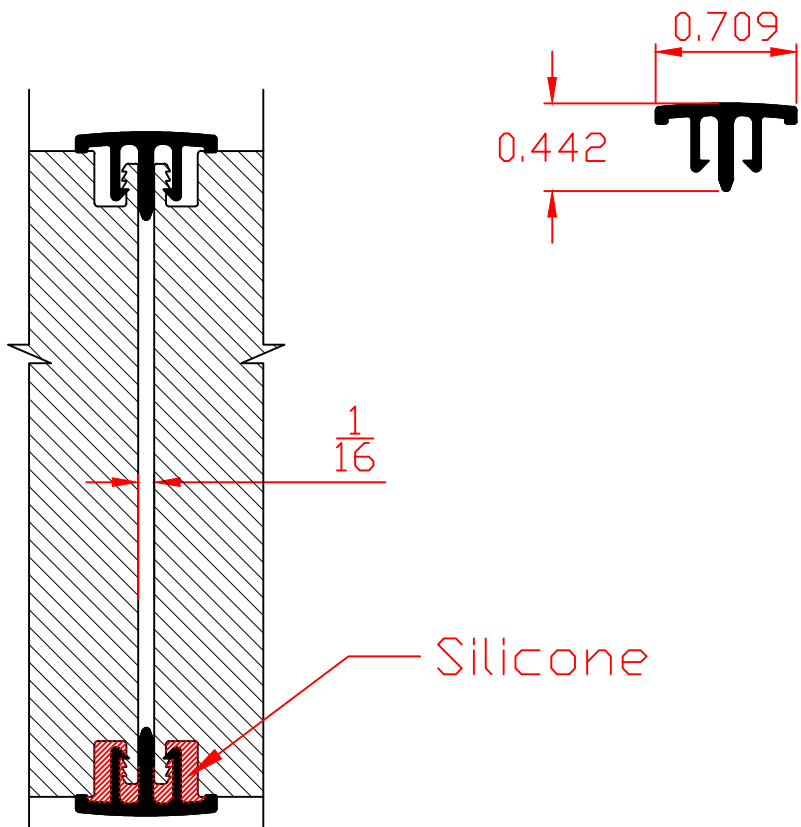

Note: Only used with
Laminate profiles.

Exterior


Available on:
400 Series
500 Series
5400 Series
7700 Series

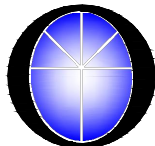

Wincore
Windows & Doors

Part: AM0093B		Series: Interior Window - Accessories	
#	REVISIONS	DATE	
1	Added Dim's-Re Organized to Int/Ext	07/01/2020	

Interior AM77 Structural Mullion

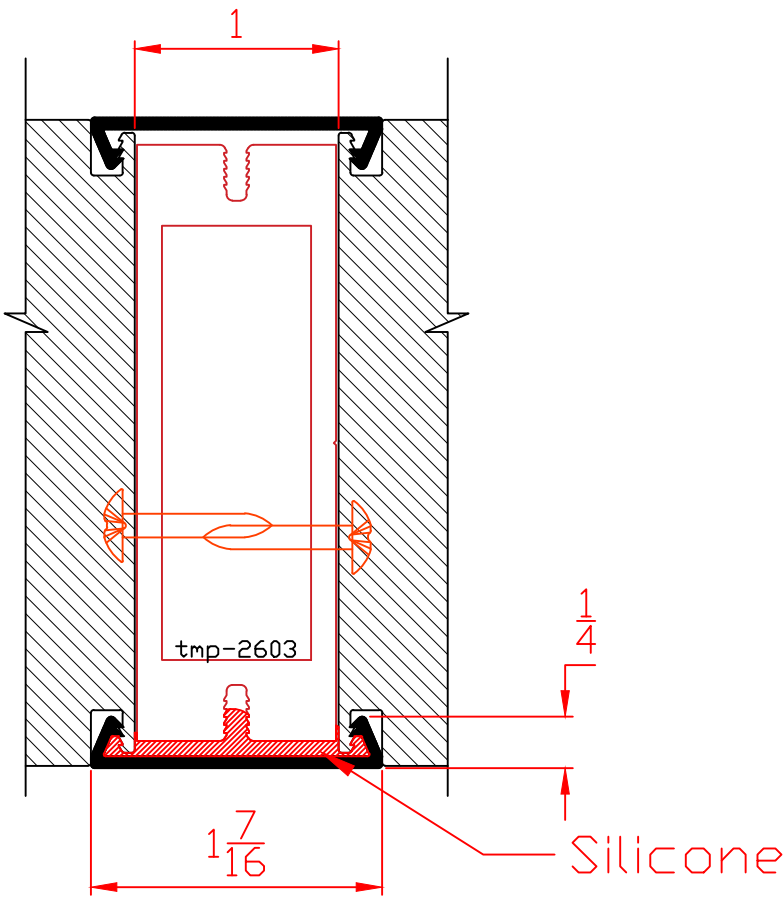


Exterior

Available on:
5400 Series
7700 Series
8400 Series
8800 series




Part: AM77		Series: Interior Window - Accessories	
#	REVISIONS		DATE
1	Added Dim's-Re Organized to Int/Ext		07/01/2020

Interior DV04 Head Expander

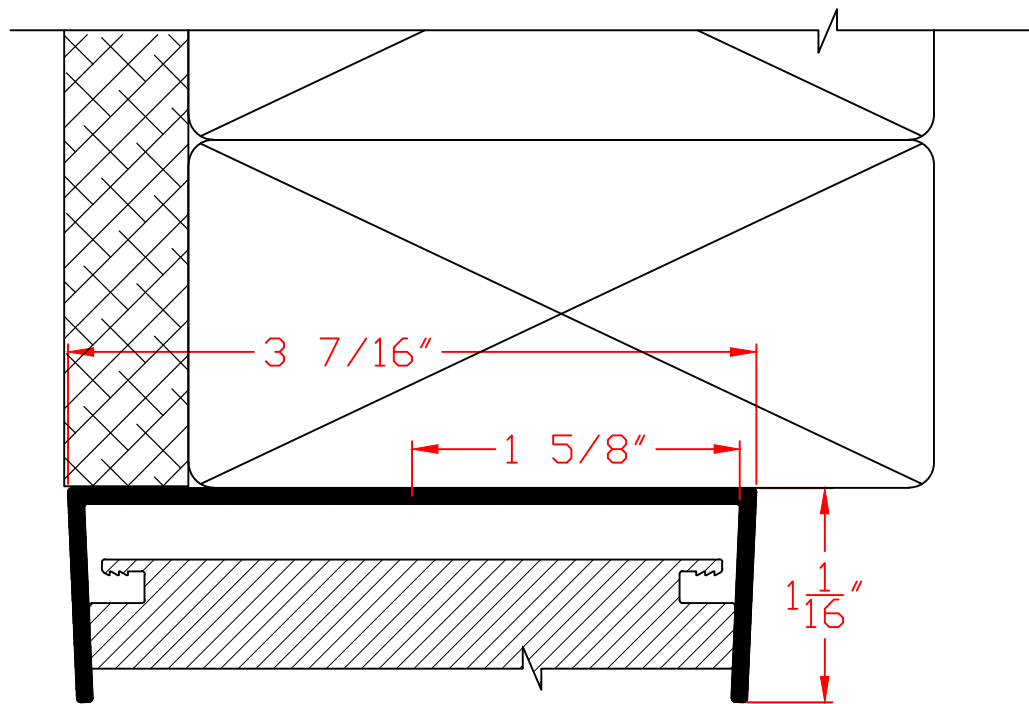


Available on:
5400 Series
7700 Series

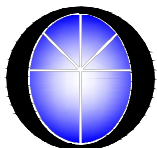


Wincore
Windows & Doors

Part: DV04		Series: Interior Window - Accessories	
#	REVISIONS	DATE	
1	Added Dim's-Re Organized to Int/Ext	07/01/2020	

Exterior K100 Sill Extender

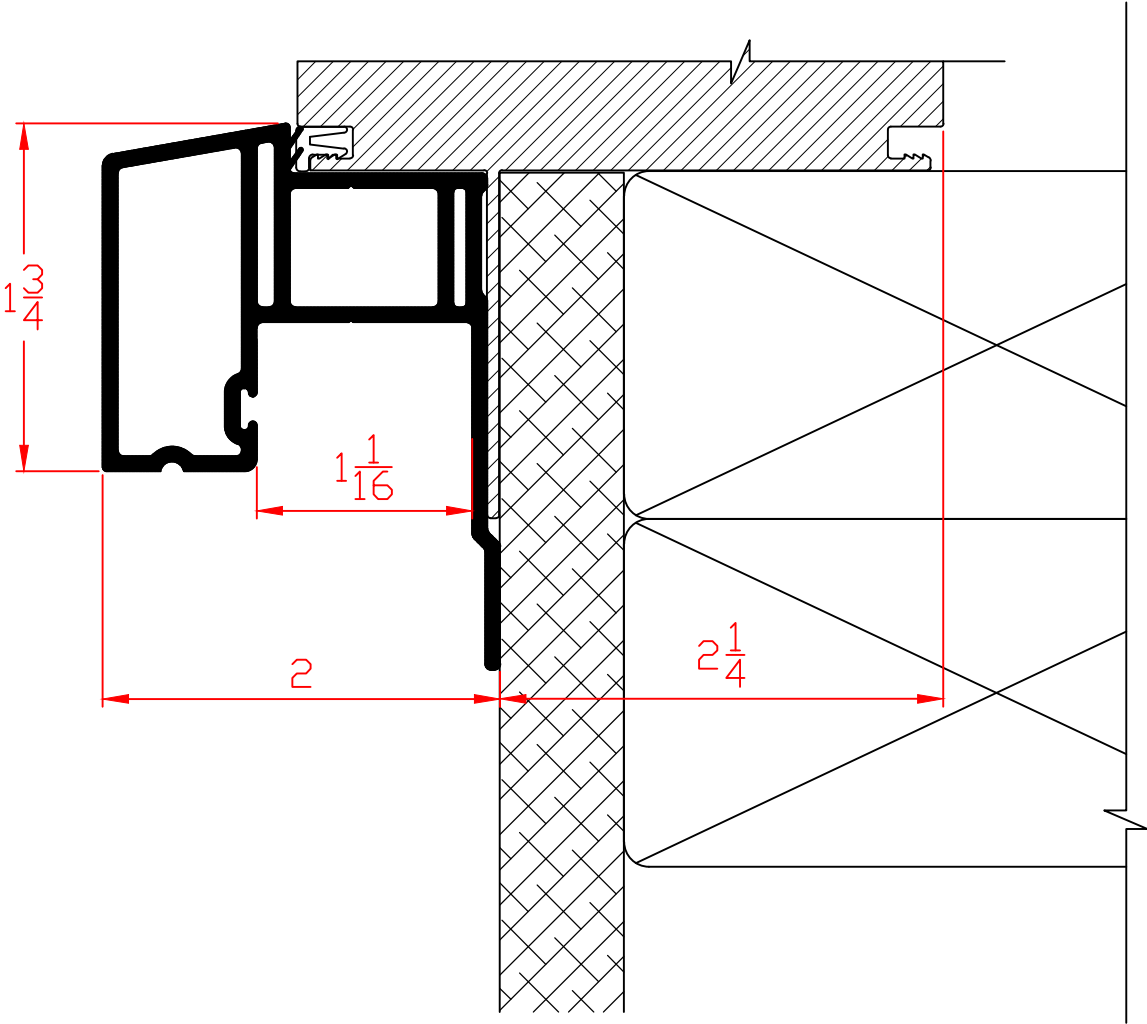


Available on:
400 Series Only

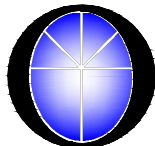


Wincore
Windows & Doors

Part: K100		Series: Exterior Window - Accessories	
#	REVISIONS	DATE	
1	Added Dim's-Re Organized to Int/Ext	07/01/2020	

Exterior K101 3.5" Flat Casing

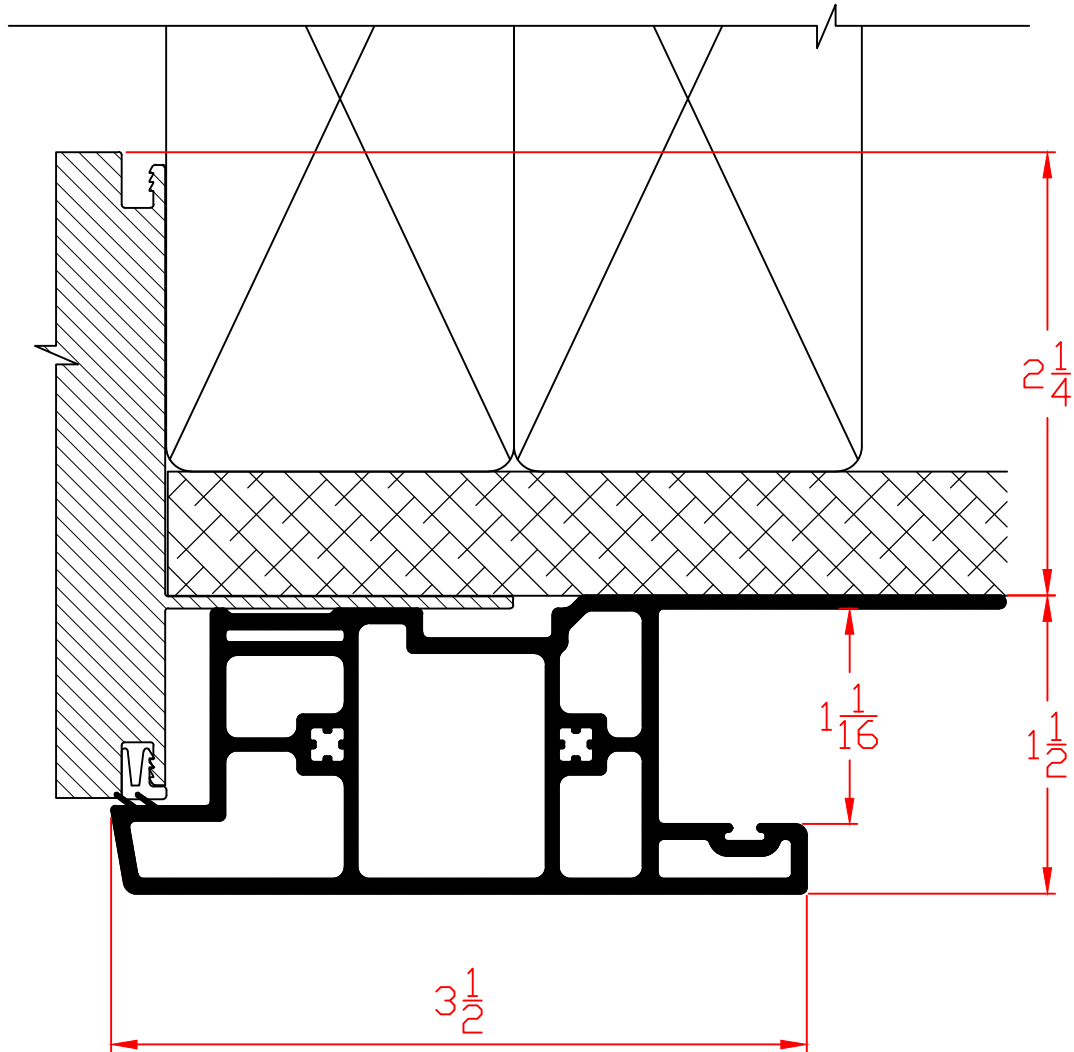

Available on:
400 Series Only

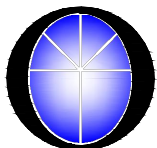


Wincore
Windows & Doors


Part: K101		Series: Exterior Window - Accessories	
#	REVISIONS	DATE	
1	Added Dim's-Re Organized to Int/Ext	07/01/2020	

Exterior

K102 2.5" Casing w/908

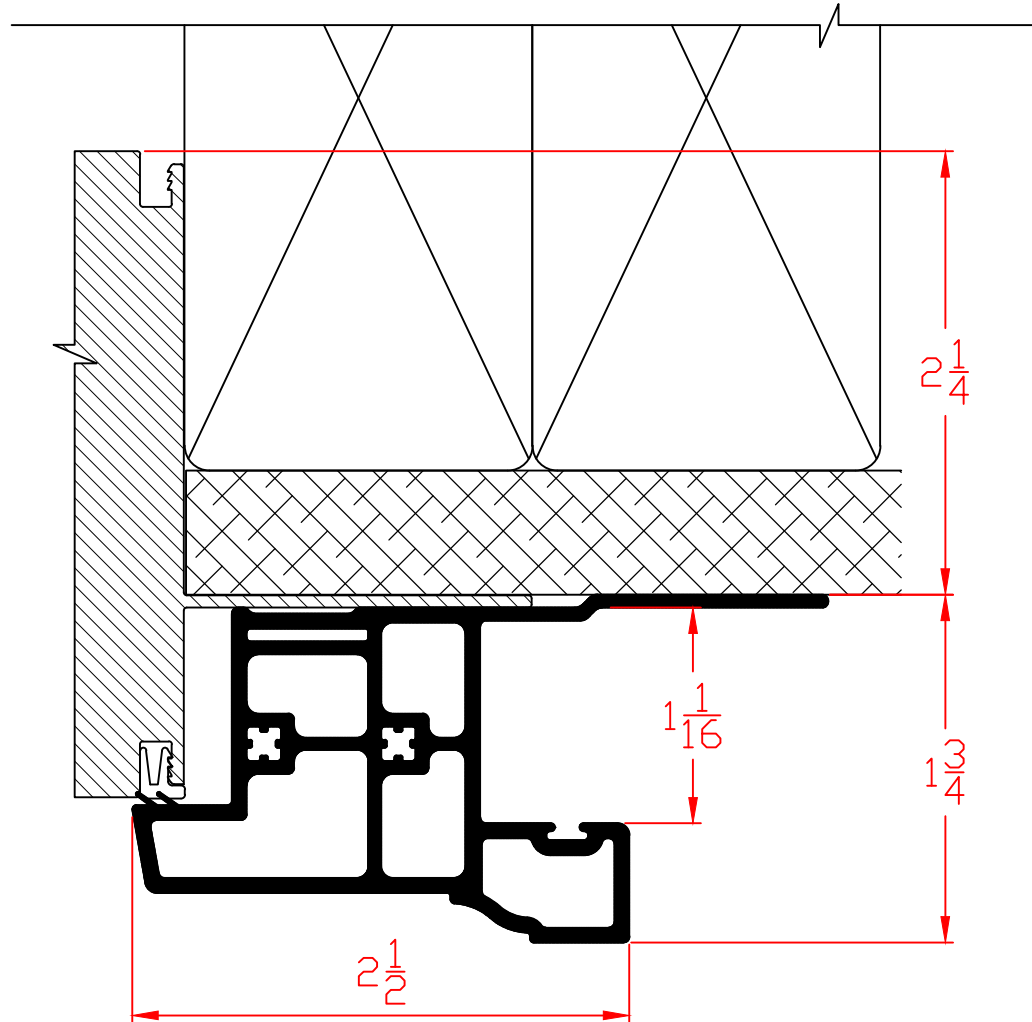


Available on:
400 Series Only

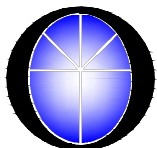


Wincore
Windows & Doors

Part: K102		Series: Exterior Window - Accessories	
#	REVISIONS	DATE	
1	Added Dim's-Re Organized to Int/Ext	07/01/2020	

Exterior K103 Casing Filler

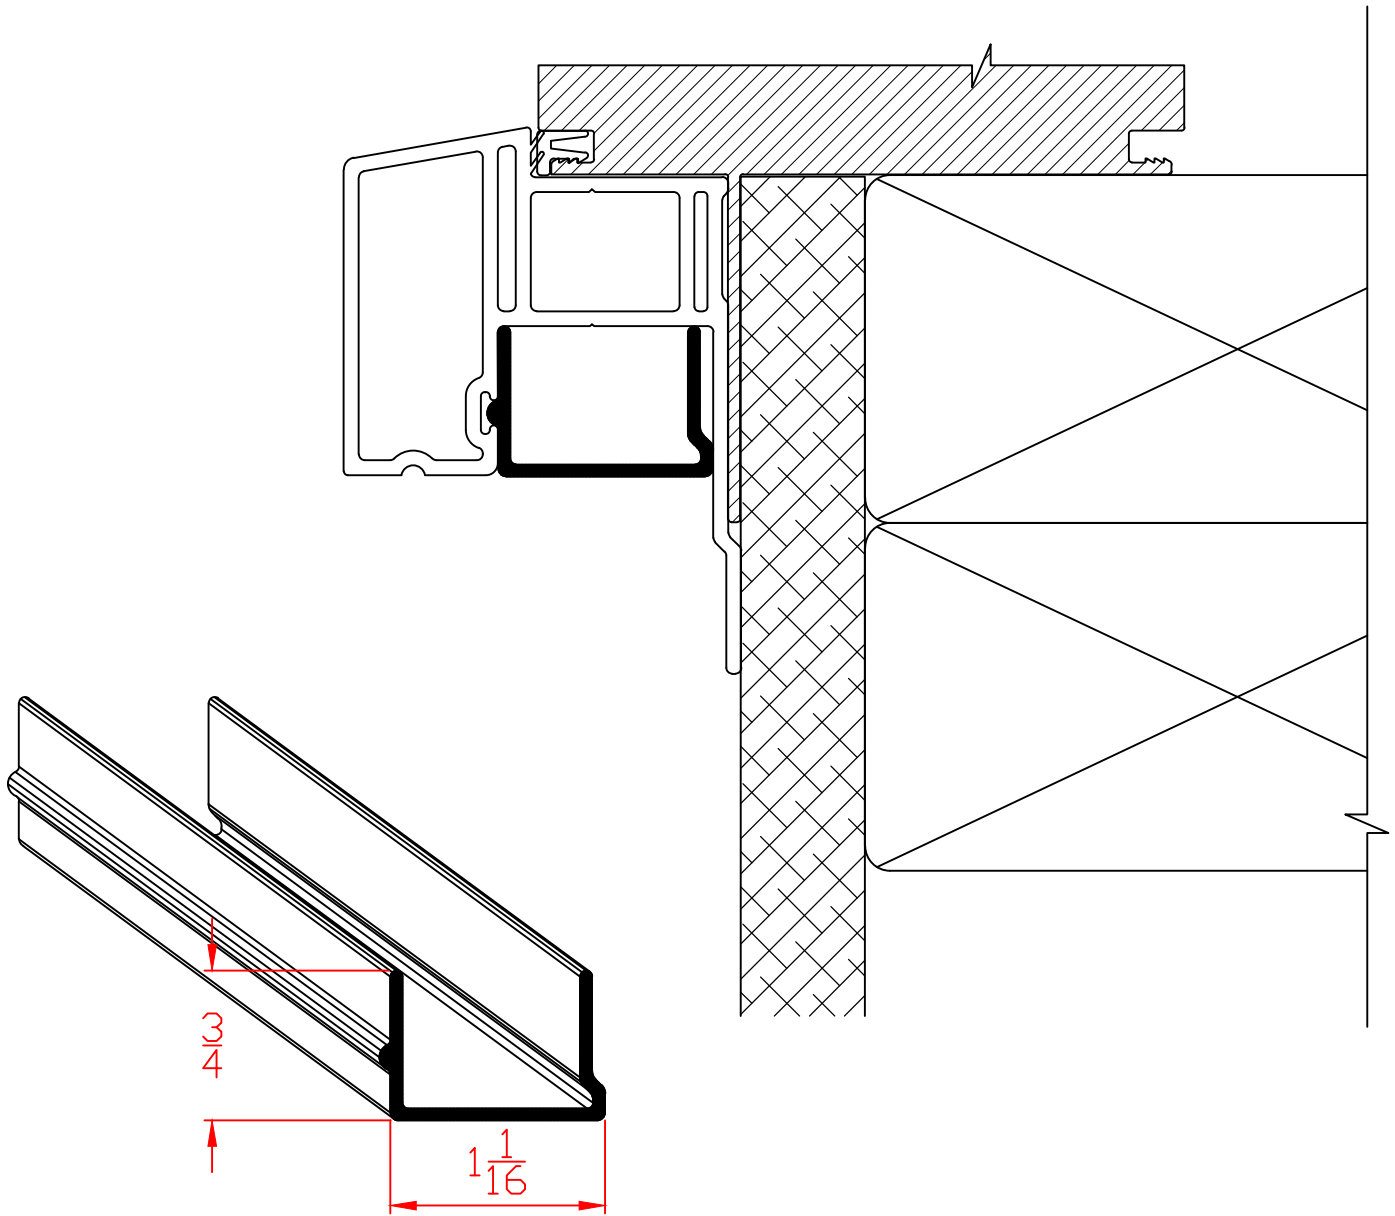

Available on:
400 Series Only

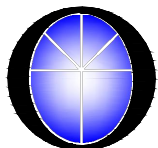

Wincore
Windows & Doors


Part: **K103**

Series: Exterior Window - Accessories


#	REVISIONS	DATE
1	Added Dim's-Re Organized to Int/Ext	07/01/2020

Interior

Structural Mullion $\frac{1}{2}$ Base Plate

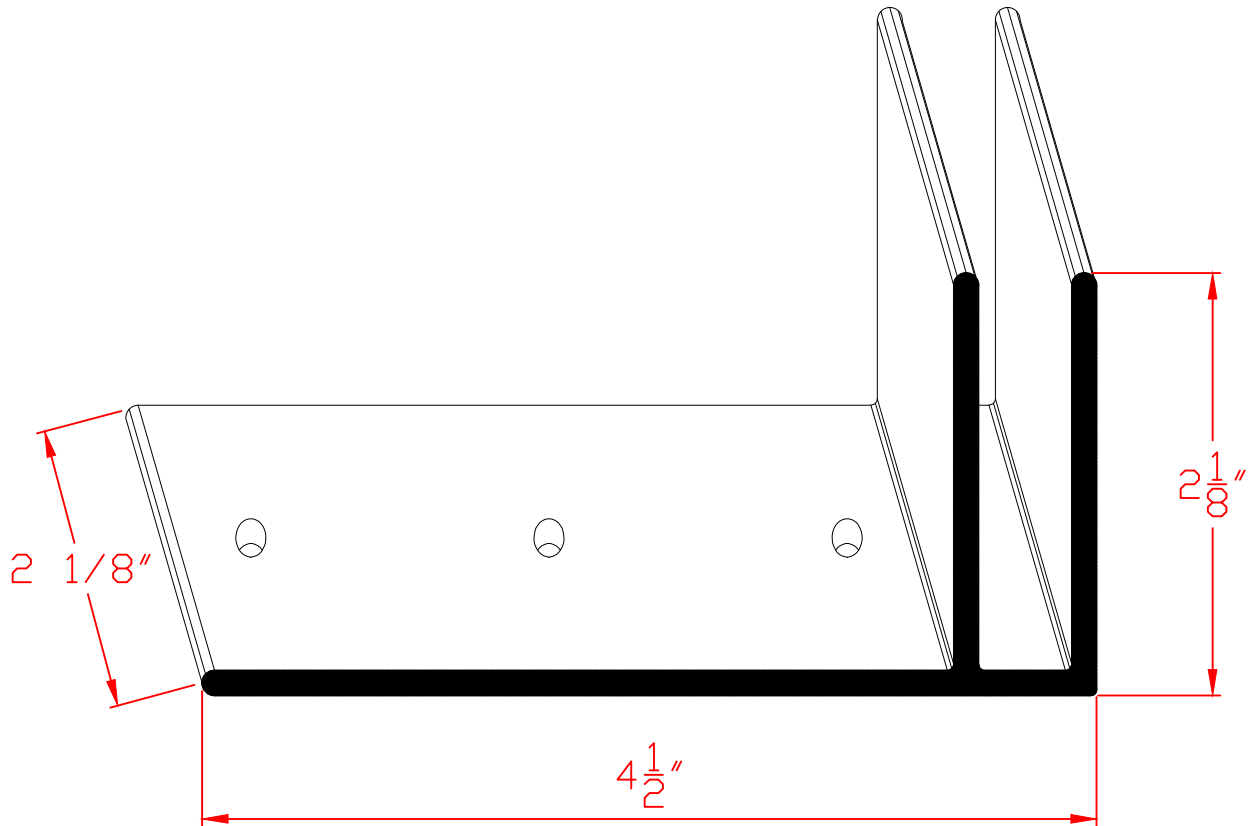


Available on:
5400 Series
7700 Series
8400 Series
8800 Series

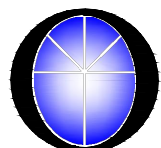


Wincore
Windows & Doors

Part: SM1/2BP		Series: Exterior Slide Patio - Accessories	
#	REVISIONS		DATE
1	Added Dim's-Re Organized to Int/Ext		07/01/2020

Interior Structural Mullion Base Plate

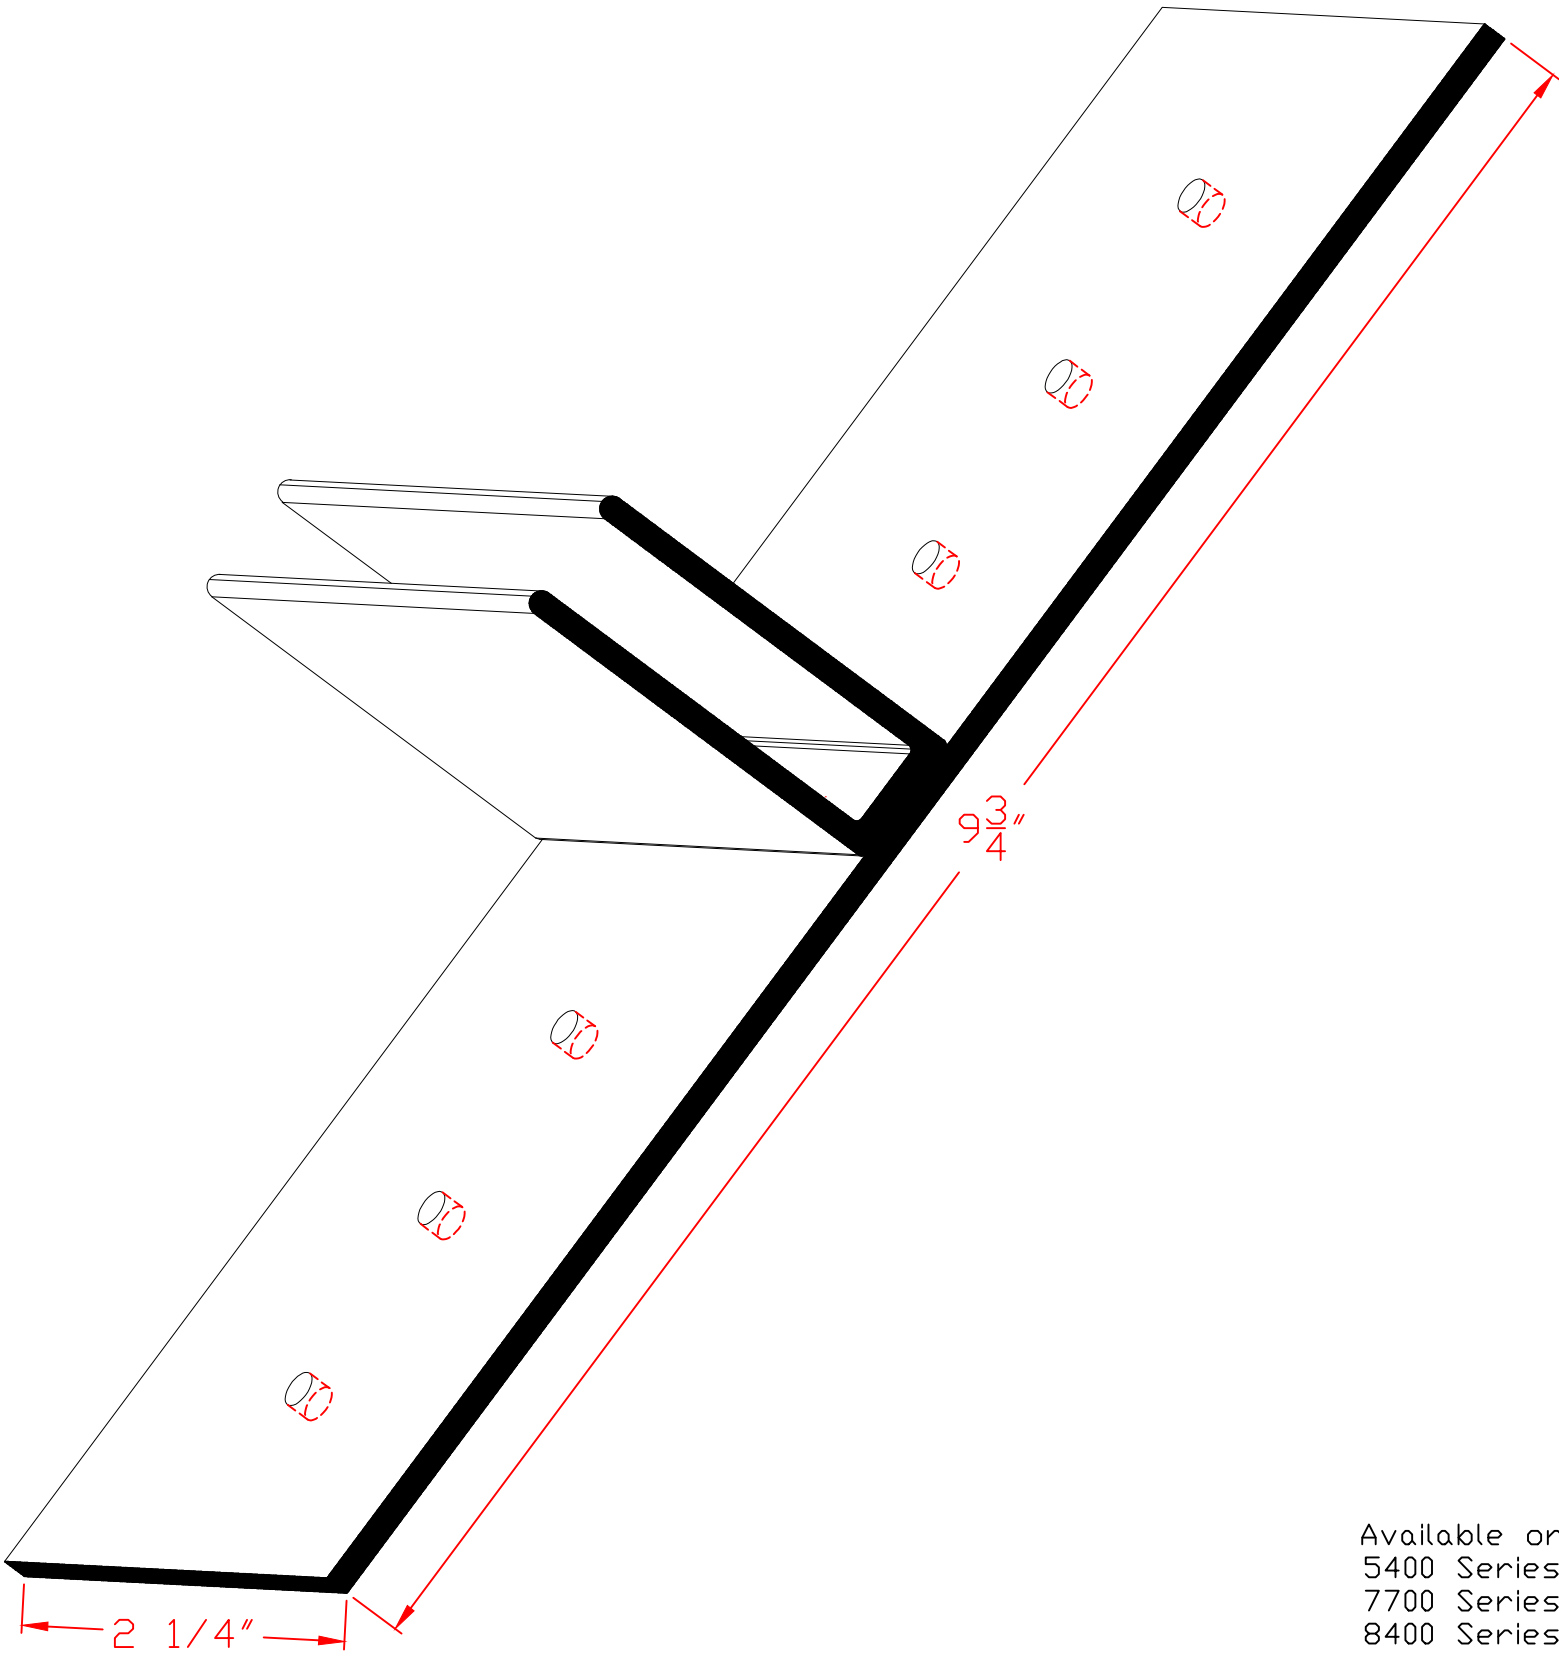


Available on:
5400 Series
7700 Series
8400 Series
8800 Series

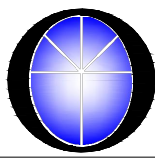


Wincore
Windows & Doors

Part: SMBP		Series: Interior Slide Patio - Accessories	
#	REVISIONS		DATE
1	Added Dim's-Re Organized to Int/Ext		07/01/2020

Interior Structural Mullion C-Clip

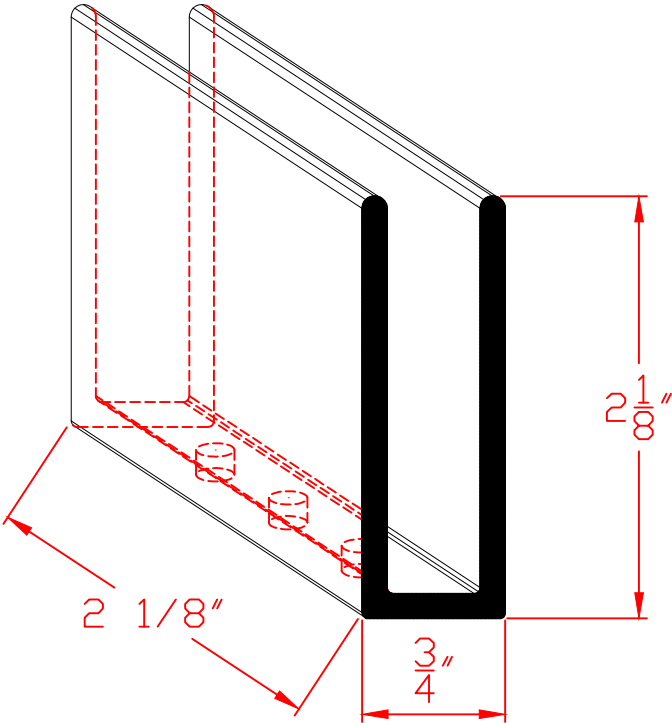

Available on:
5400 Series
7700 Series
8400 Series
8800 Series


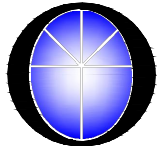


Wincore
Windows & Doors

Part: SM C-Clip		Series: Interior Slide Patio - Accessories	
#	REVISIONS		DATE
1	Added Dim's-Re Organized to Int/Ext		07/01/2020

Interior

UV42 2 Piece Snap Trim

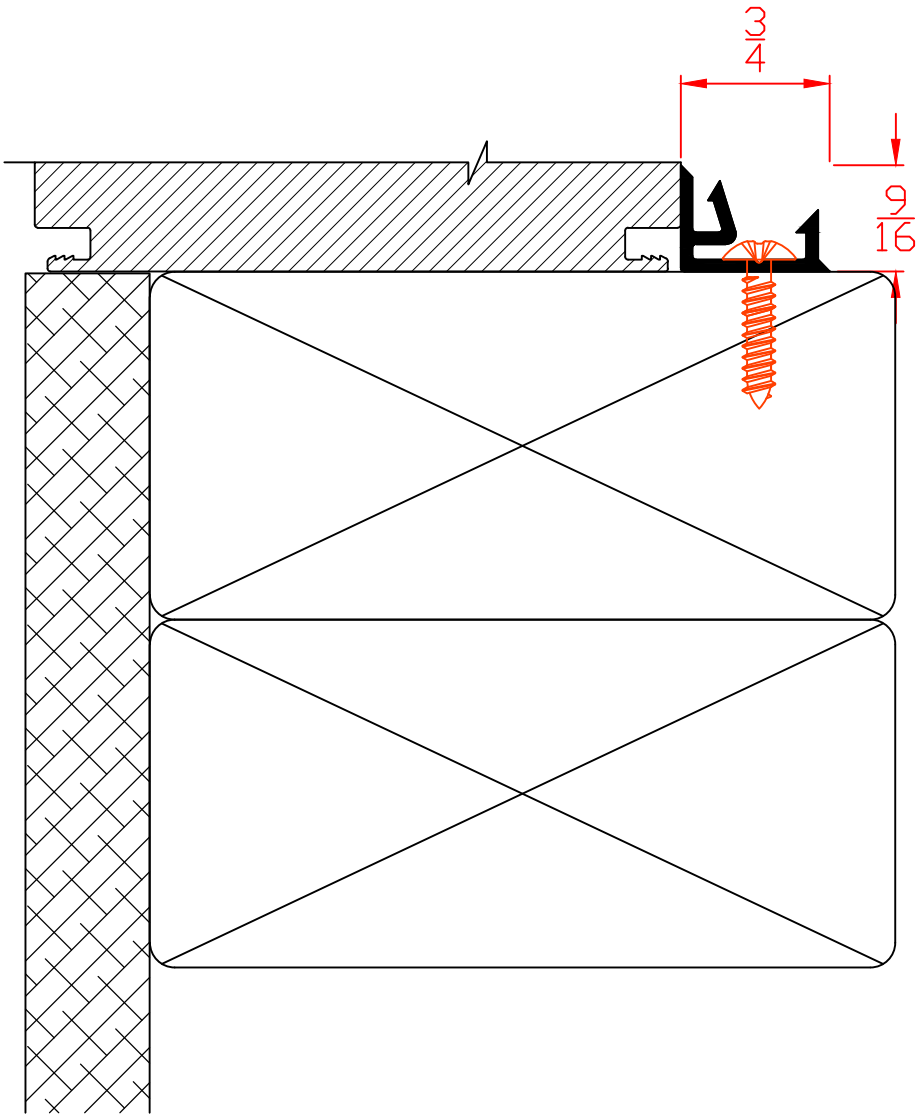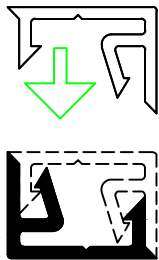

Available on:

400 Series

500 Series

5400 Series



7700 Series

8400 Series


8800 Series

Part: UV42		Series: Interior Window - Accessories	
#	REVISIONS		DATE
1	Added Dim's-Re Organized to Int/Ext		07/01/2020

Interior V510T Frame Cover w/Adhesive

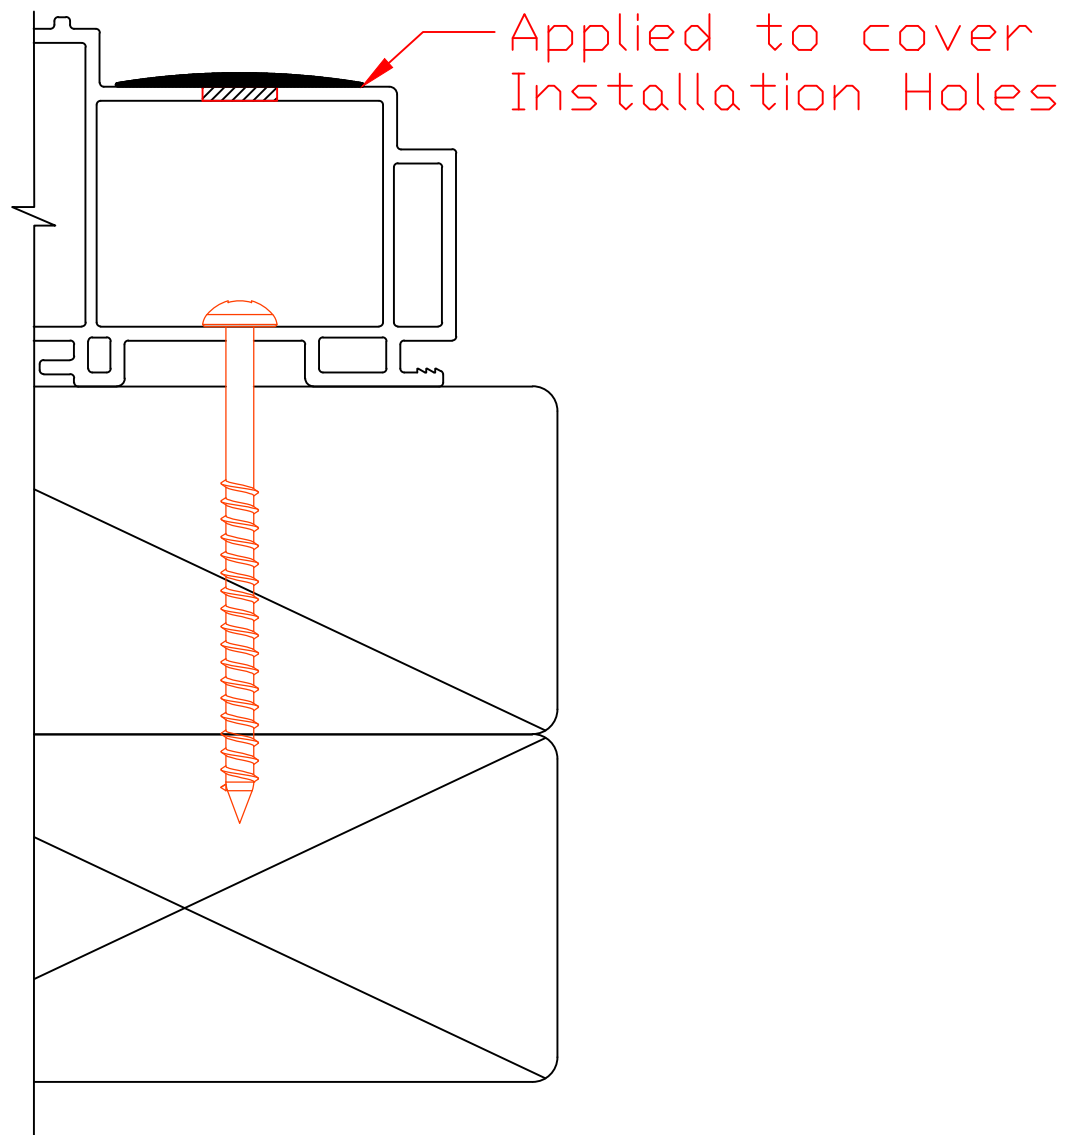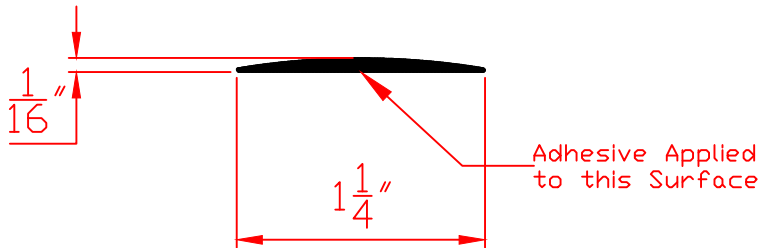

Available on:
400 Series
500 Series
5400 Series
7700 Series
8400 Series
8800 Series

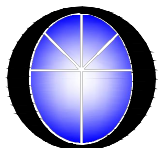


Wincore
Windows & Doors


Part: V510T		Series: Interior Window - Accessories	
#	REVISIONS	DATE	
1	Added Dim's-Re Organized to Int/Ext	07/01/2020	

Exterior

V670 Wind break w/Deluxe "J"

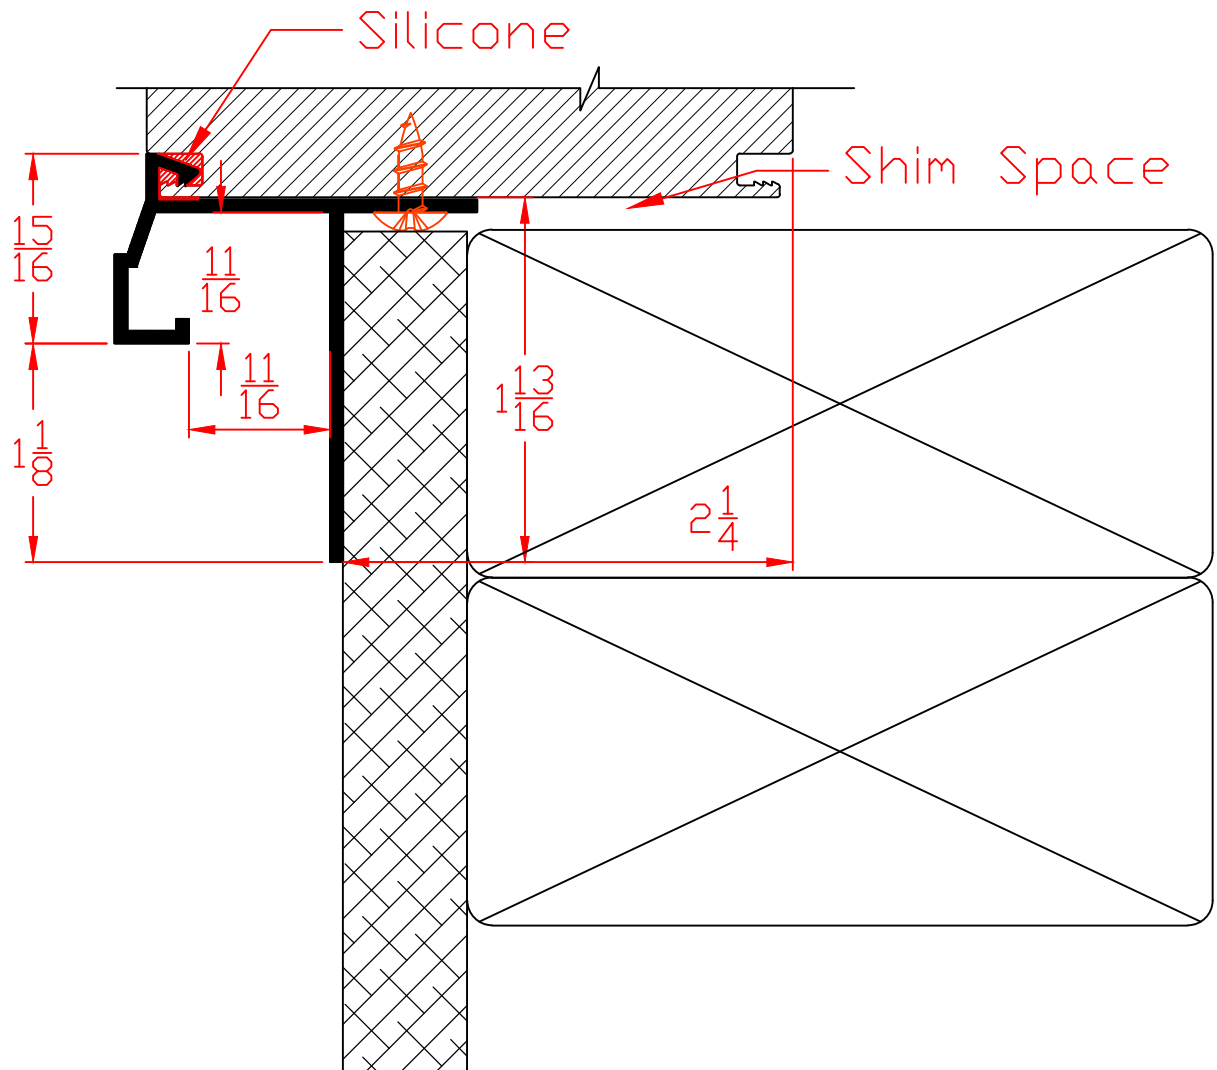

Available on:
7700 Series

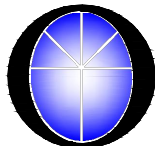


Wincore
Windows & Doors


Part: V670		Series: Exterior Window - Accessories	
#	REVISIONS	DATE	
1	Added Dim's-Re Organized to Int/Ext	07/01/2020	

Exterior

V672 Masonry Flange 2

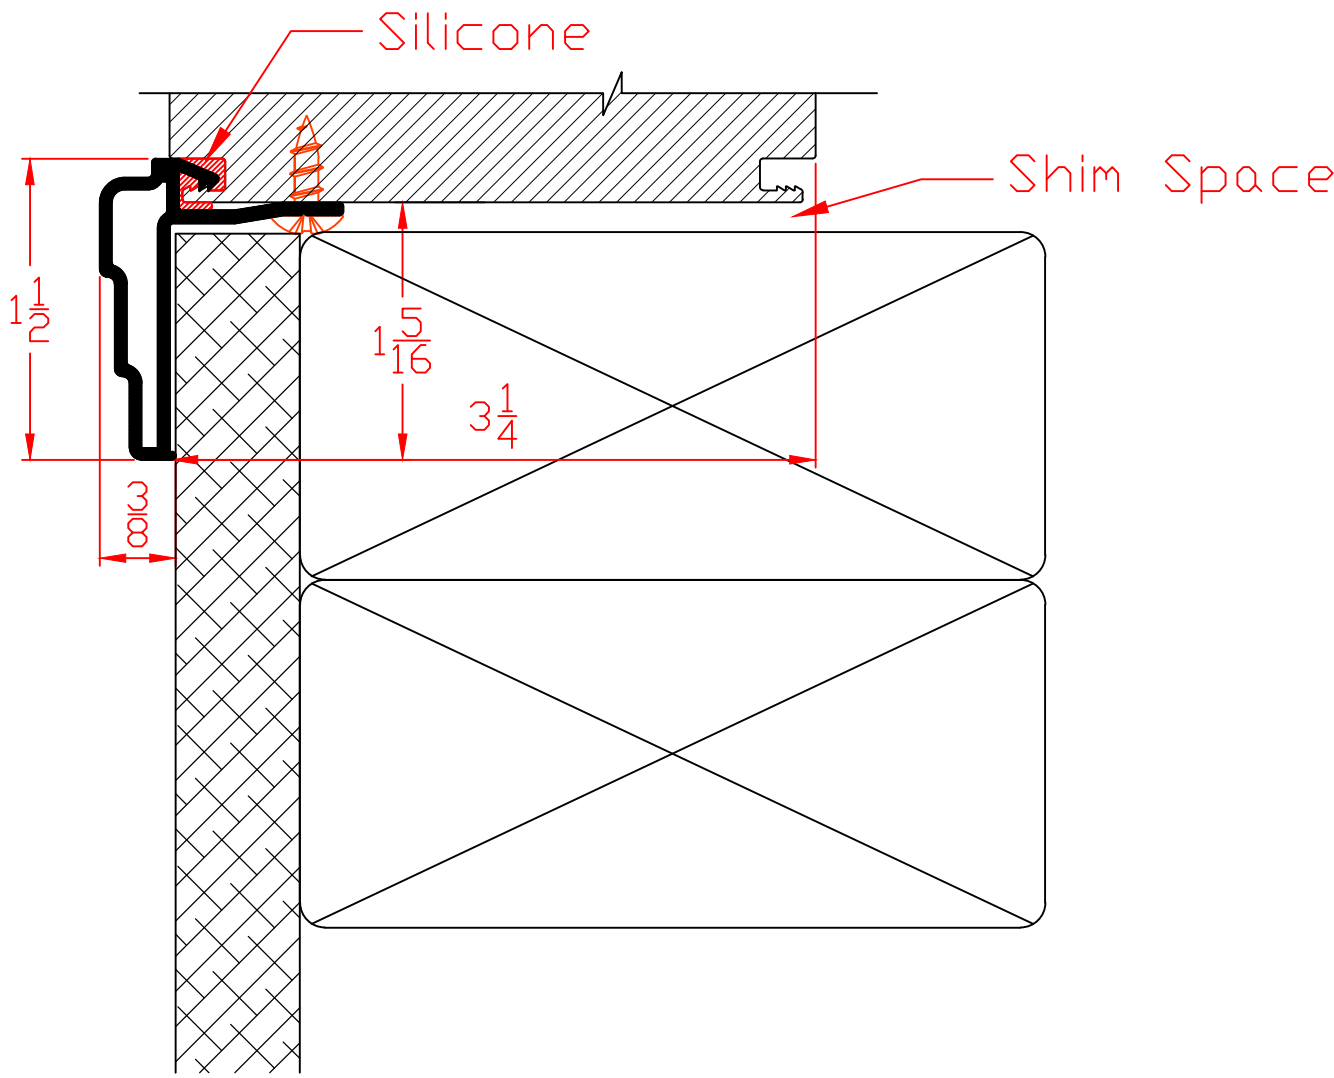


Available on:
5400 Series
7700 Series
8400 Series
8800 Series

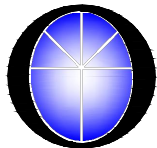


Wincore
Windows & Doors

Part: V672		Series: Exterior Window - Accessories	
#	REVISIONS		DATE
1	Added Dim's-Re Organized to Int/Ext		07/01/2020

Exterior V747 Drip Cap

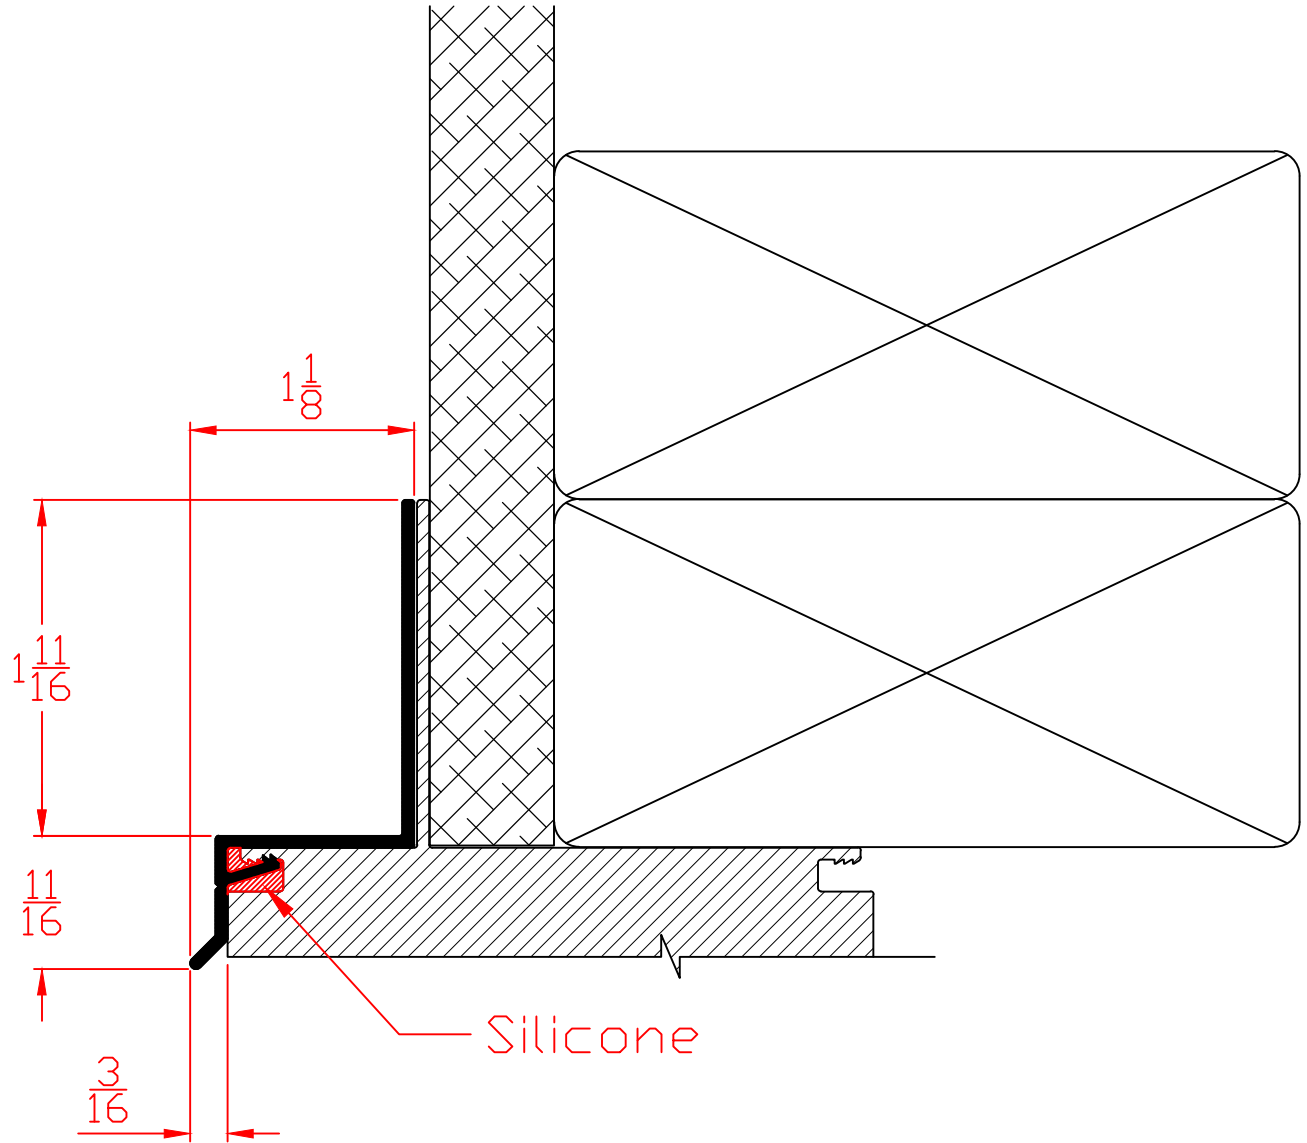


Available on:
400 Series Only

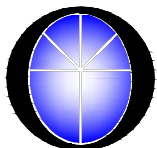

Wincore
Windows & Doors


Part: V747		Series: Exterior Window - Accessories	
#	REVISIONS	DATE	
1	Added Dim's-Re Organized to Int/Ext	07/01/2020	

Interior V-760 Balance Track Cover

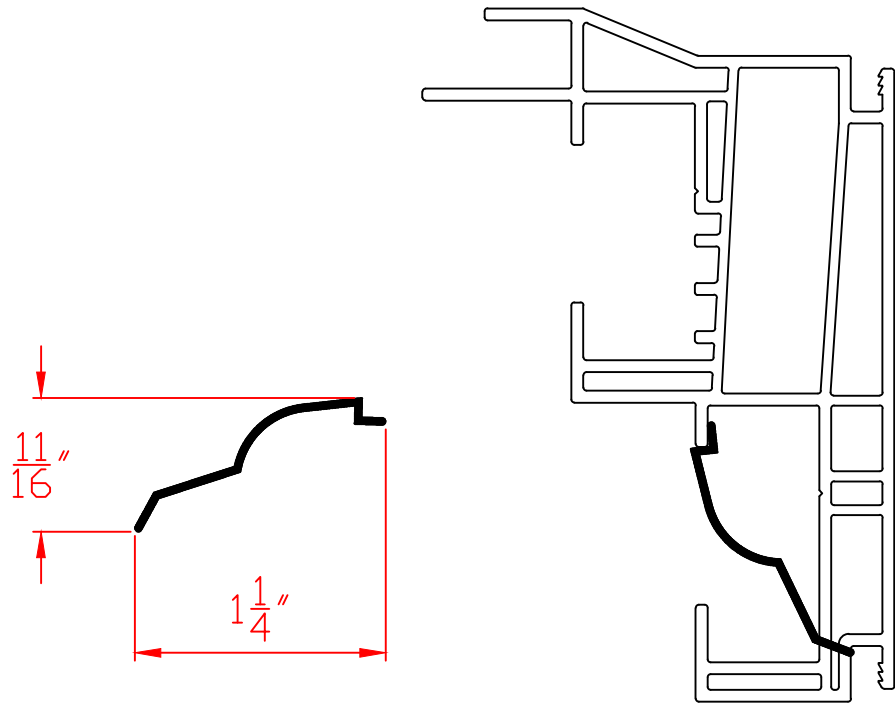

Sizes are Approximate.

Available on:
400 Series
500 Series
5400 Series

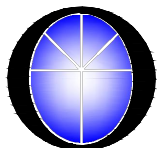

Wincore
Windows & Doors


Part: V-760		Series: Interior Window - Accessories	
#	REVISIONS		DATE
1	Added Dim's-Re Organized to Int/Ext		07/01/2020

Exterior



V786 Exterior Drip Cap

&


V787 Drip Cap

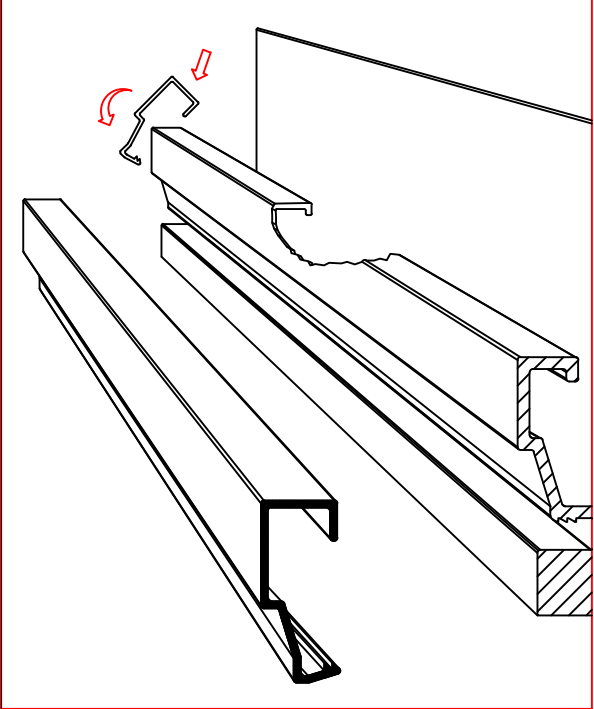

Note: V786 Used for Field Repair of Damaged "J"

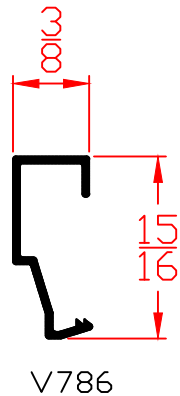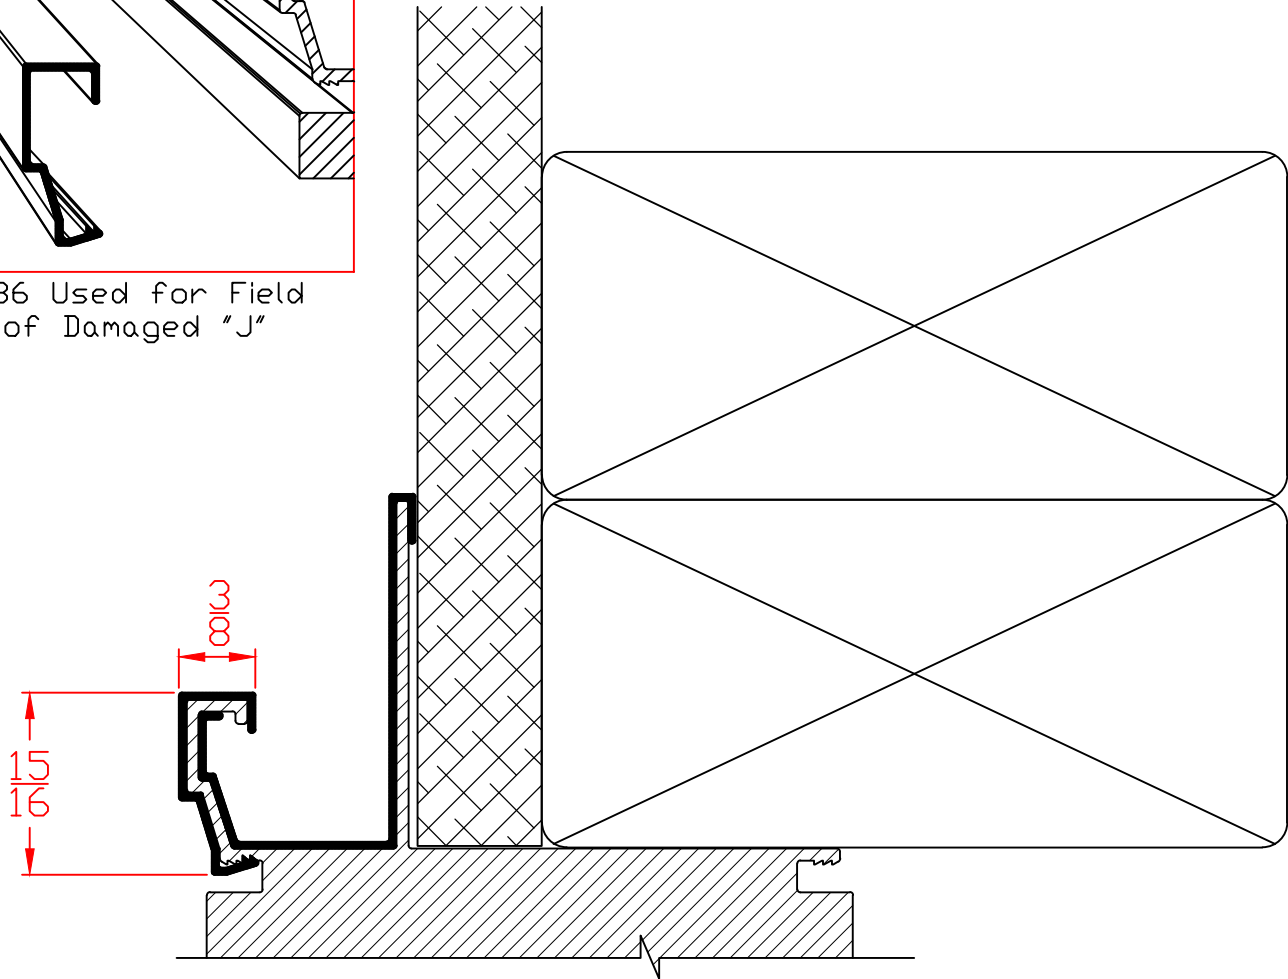


V786

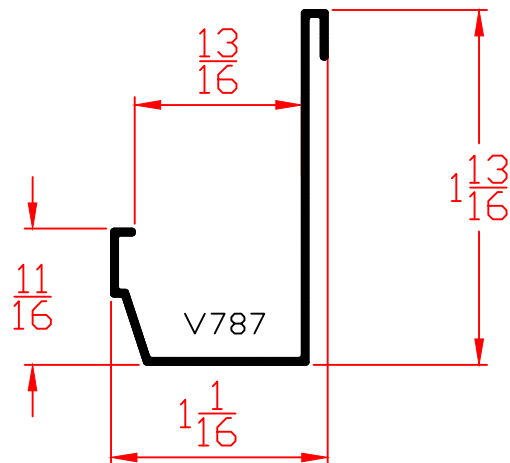

V787

Available on:
500 Series Only


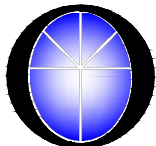


Wincore
Windows & Doors

Part: V786/V787		Series: Exterior Window - Accessories	
#	REVISIONS	DATE	
1	Added Dim's-Re Organized to Int/Ext	07/01/2020	

Exterior

V850 1" Brickmould

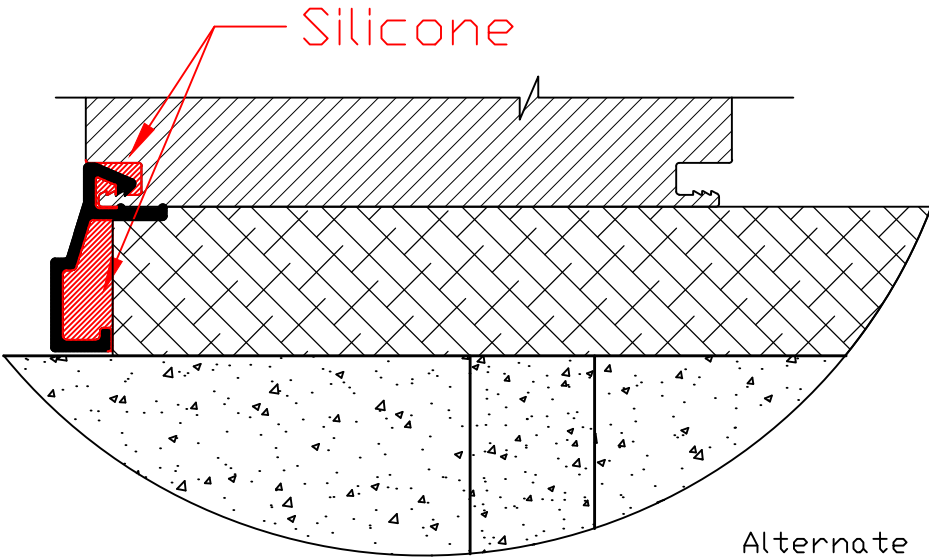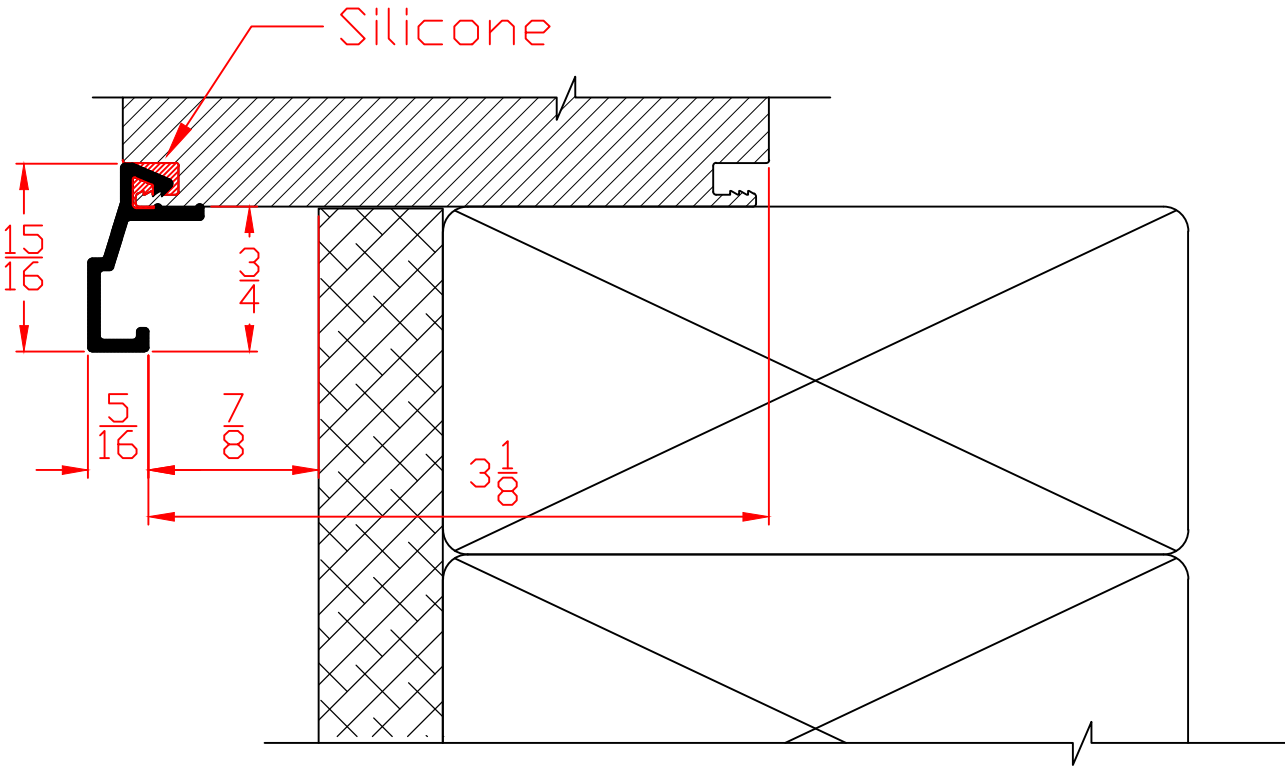

Alternate application for use in Masonry openings.

Available on:
 7700 Series
 8400 Series
 8800 Series




Wincore


Windows & Doors

Part: V850		Series: Exterior Window - Accessories	
#	REVISIONS	DATE	
1	Added Dim's-Re Organized to Int/Ext	07/01/2020	

Interior VG10 - SDL w/Adhesive

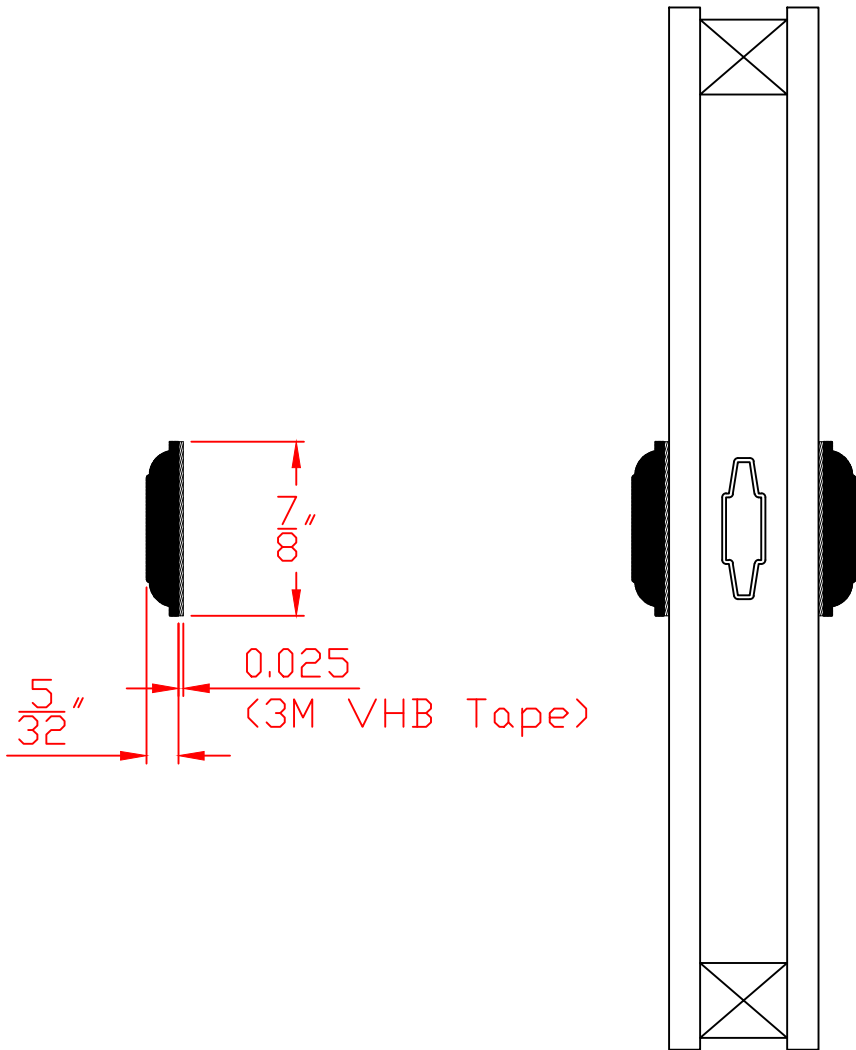

Available on:
7700 Series
8400 Series

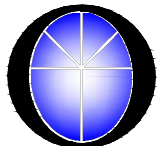


Wincore
Windows & Doors


Part: VG10		Series: Interior Window - Accessories	
#	REVISIONS		DATE
1	Added Dim's-Re Organized to Int/Ext		07/01/2020

Interior

VG46V - 2" Check Rail w/Adhesive

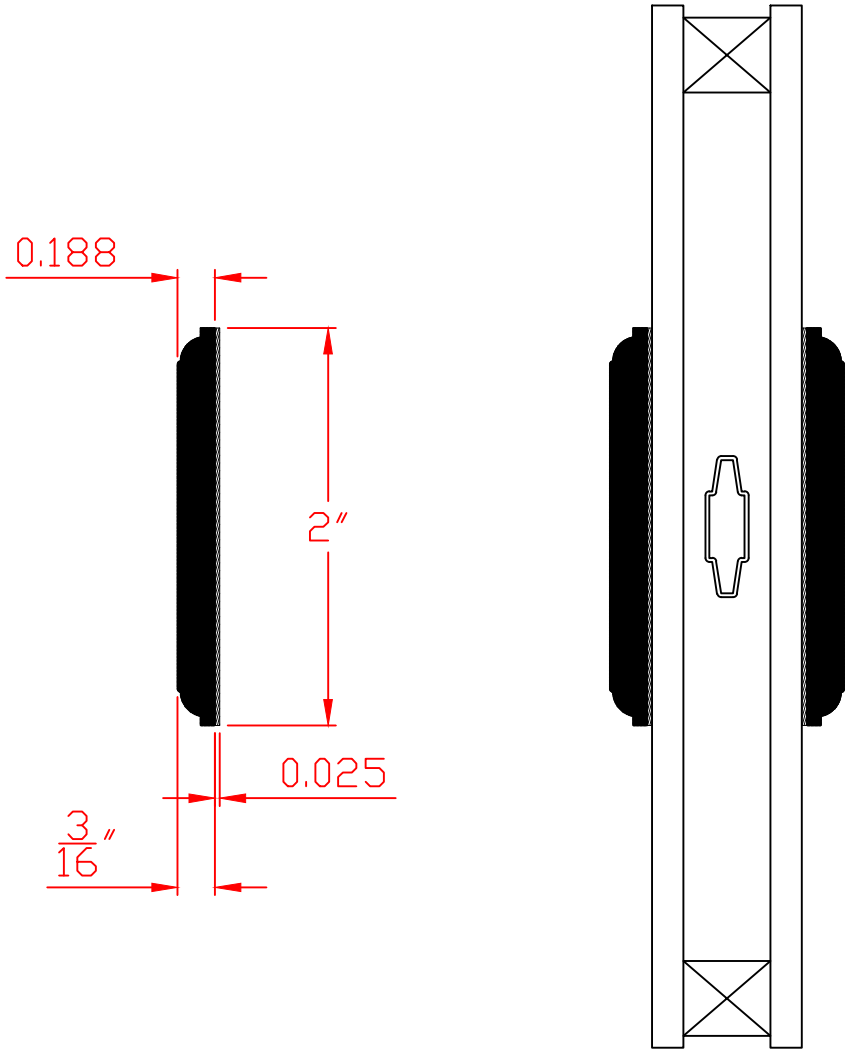


Available on:
7700 Series
8400 Series

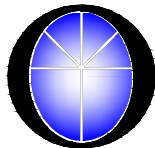

Wincore
Windows & Doors


Part: VG46V		Series: Interior Window - Accessories	
#	REVISIONS		DATE
1	Added Dim's-Re Organized to Int/Ext		07/01/2020

Interior XF01 Zero Mull

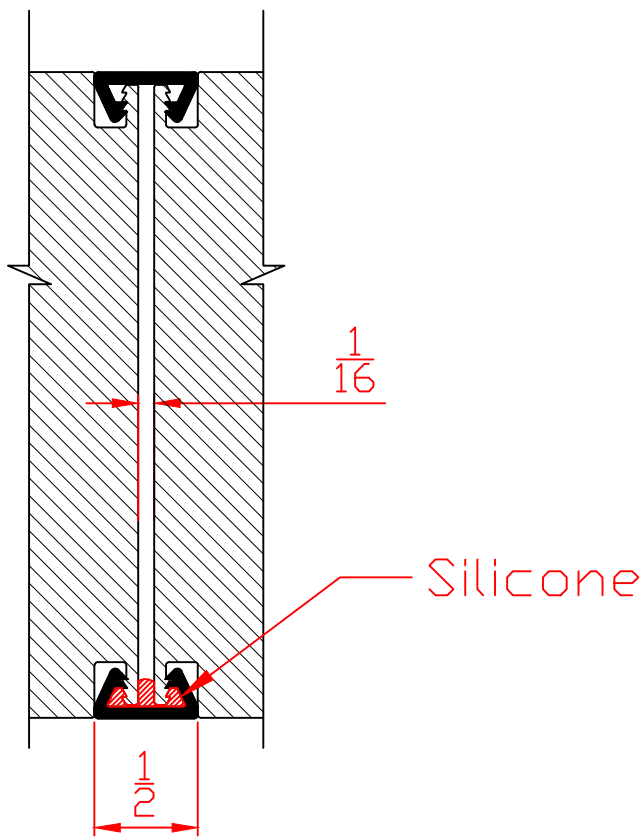

Exterior



Available on:
400 Series
500 Series
5400 Series
7700 Series

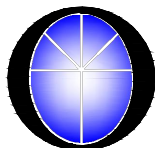


Wincore
Windows & Doors

Part: XF01		Series: Interior Window - Accessories	
#	REVISIONS		DATE
1	Added Dim's-Re Organized to Int/Ext		07/01/2020

Interior XF08 Woobuck Clip

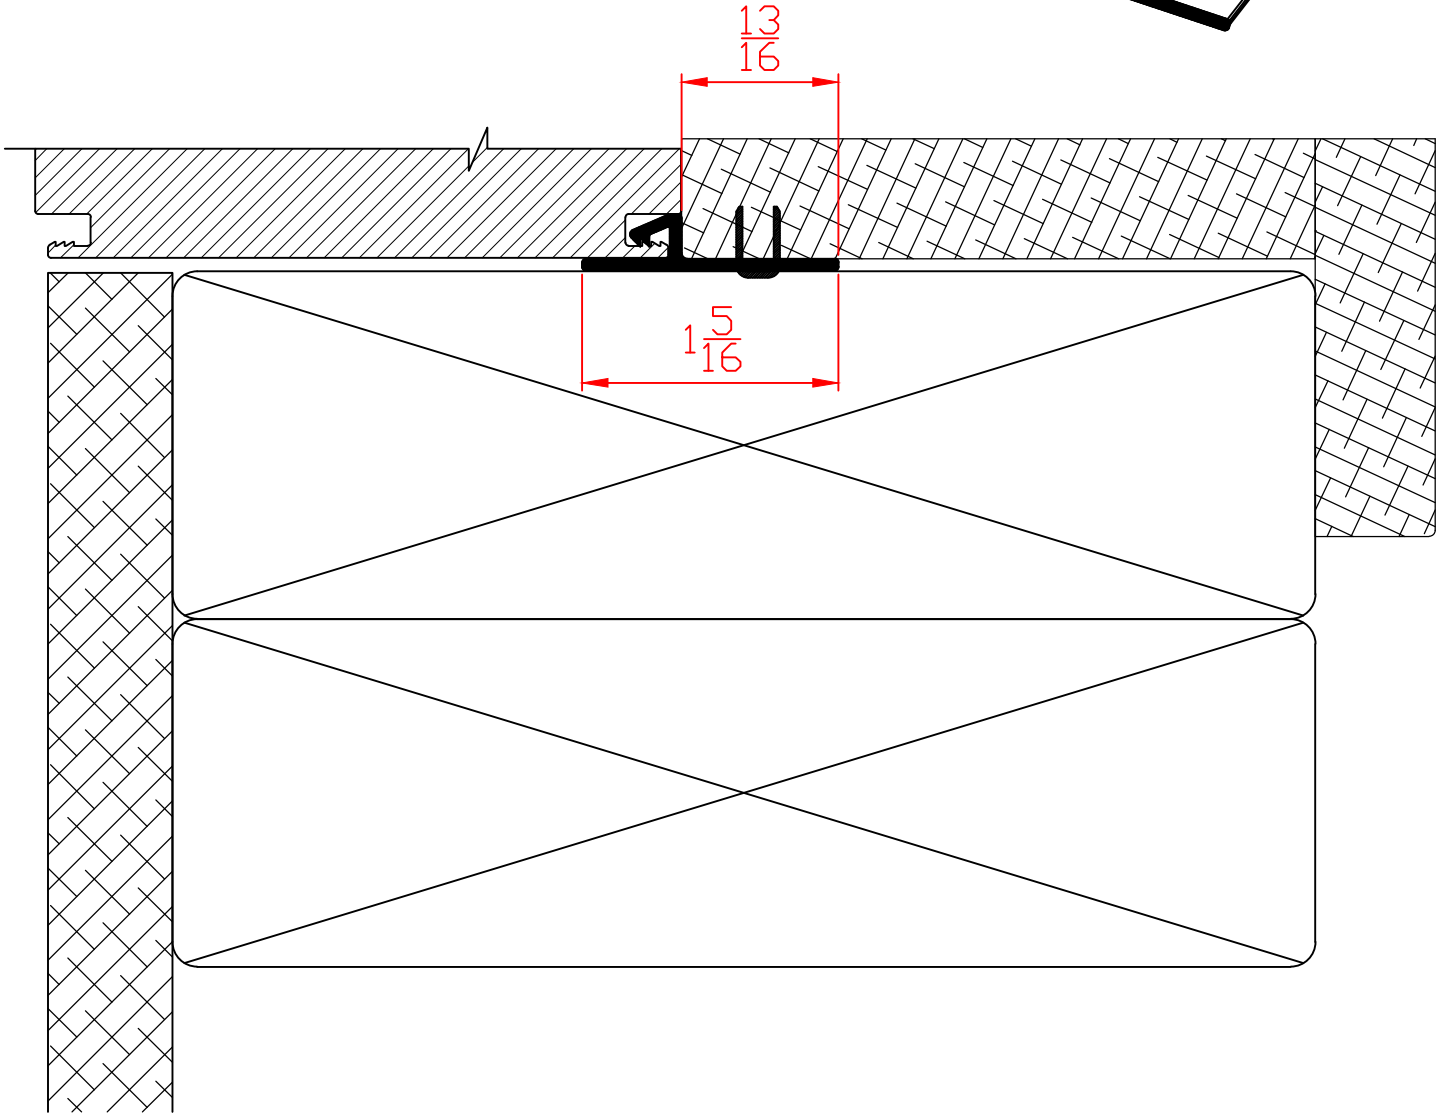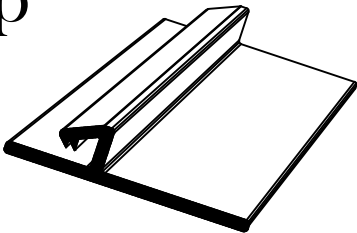



Available on:
400 Series
500 Series
5400 Series
7700 Series
8400 Series
8800 Series

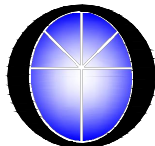

Wincore
Windows & Doors

Part: XF08		Series: Interior Window - Accessories	
#	REVISIONS		DATE
1	Added Dim's-Re Organized to Int/Ext		07/01/2020

Exterior XF12 Sill Extender

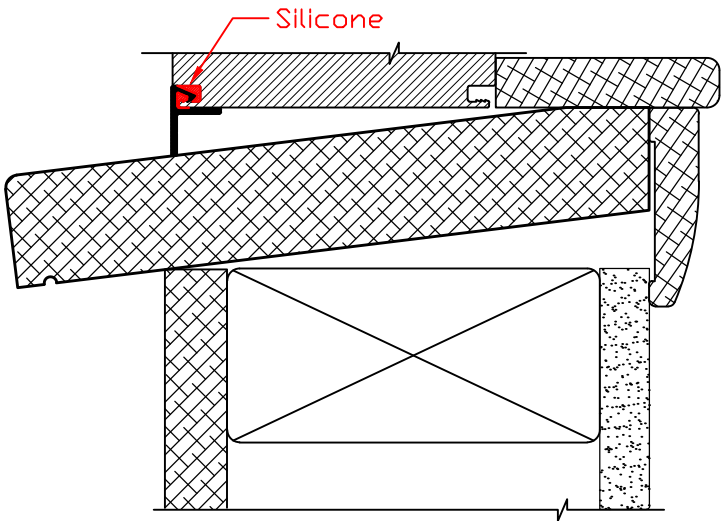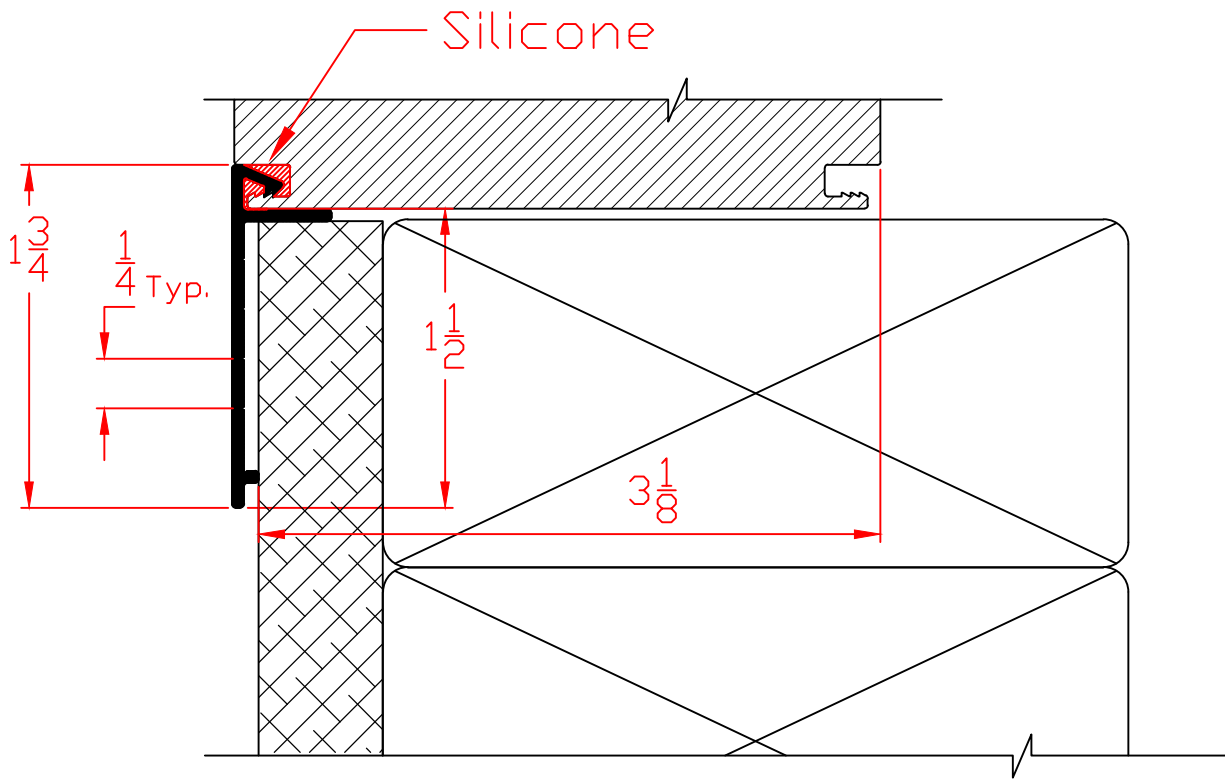

Sill Extender
shown configured
for slope sill.


Available on:
5400 Series
7700 Series
8400 Series
8800 Series

Part: XF12		Series: Exterior Window - Accessories	
#	REVISIONS	DATE	
1	Added Dim's-Re Organized to Int/Ext	07/01/2020	


XF14 Accessory Groove Filler

Exterior

Interior

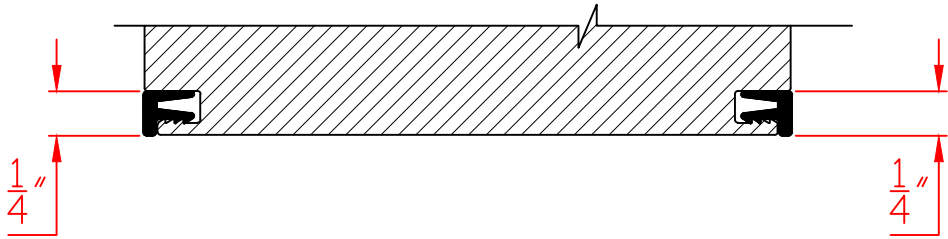

Available on:
400 Series
500 Series
5400 Series
7700 Series
8400 Series
8800 Series

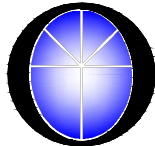

Wincore
Windows & Doors

Part: XF14		Series: Interior Window - Accessories	
#	REVISIONS		DATE
1	Added Dim's-Re Organized to Int/Ext		07/01/2020

