
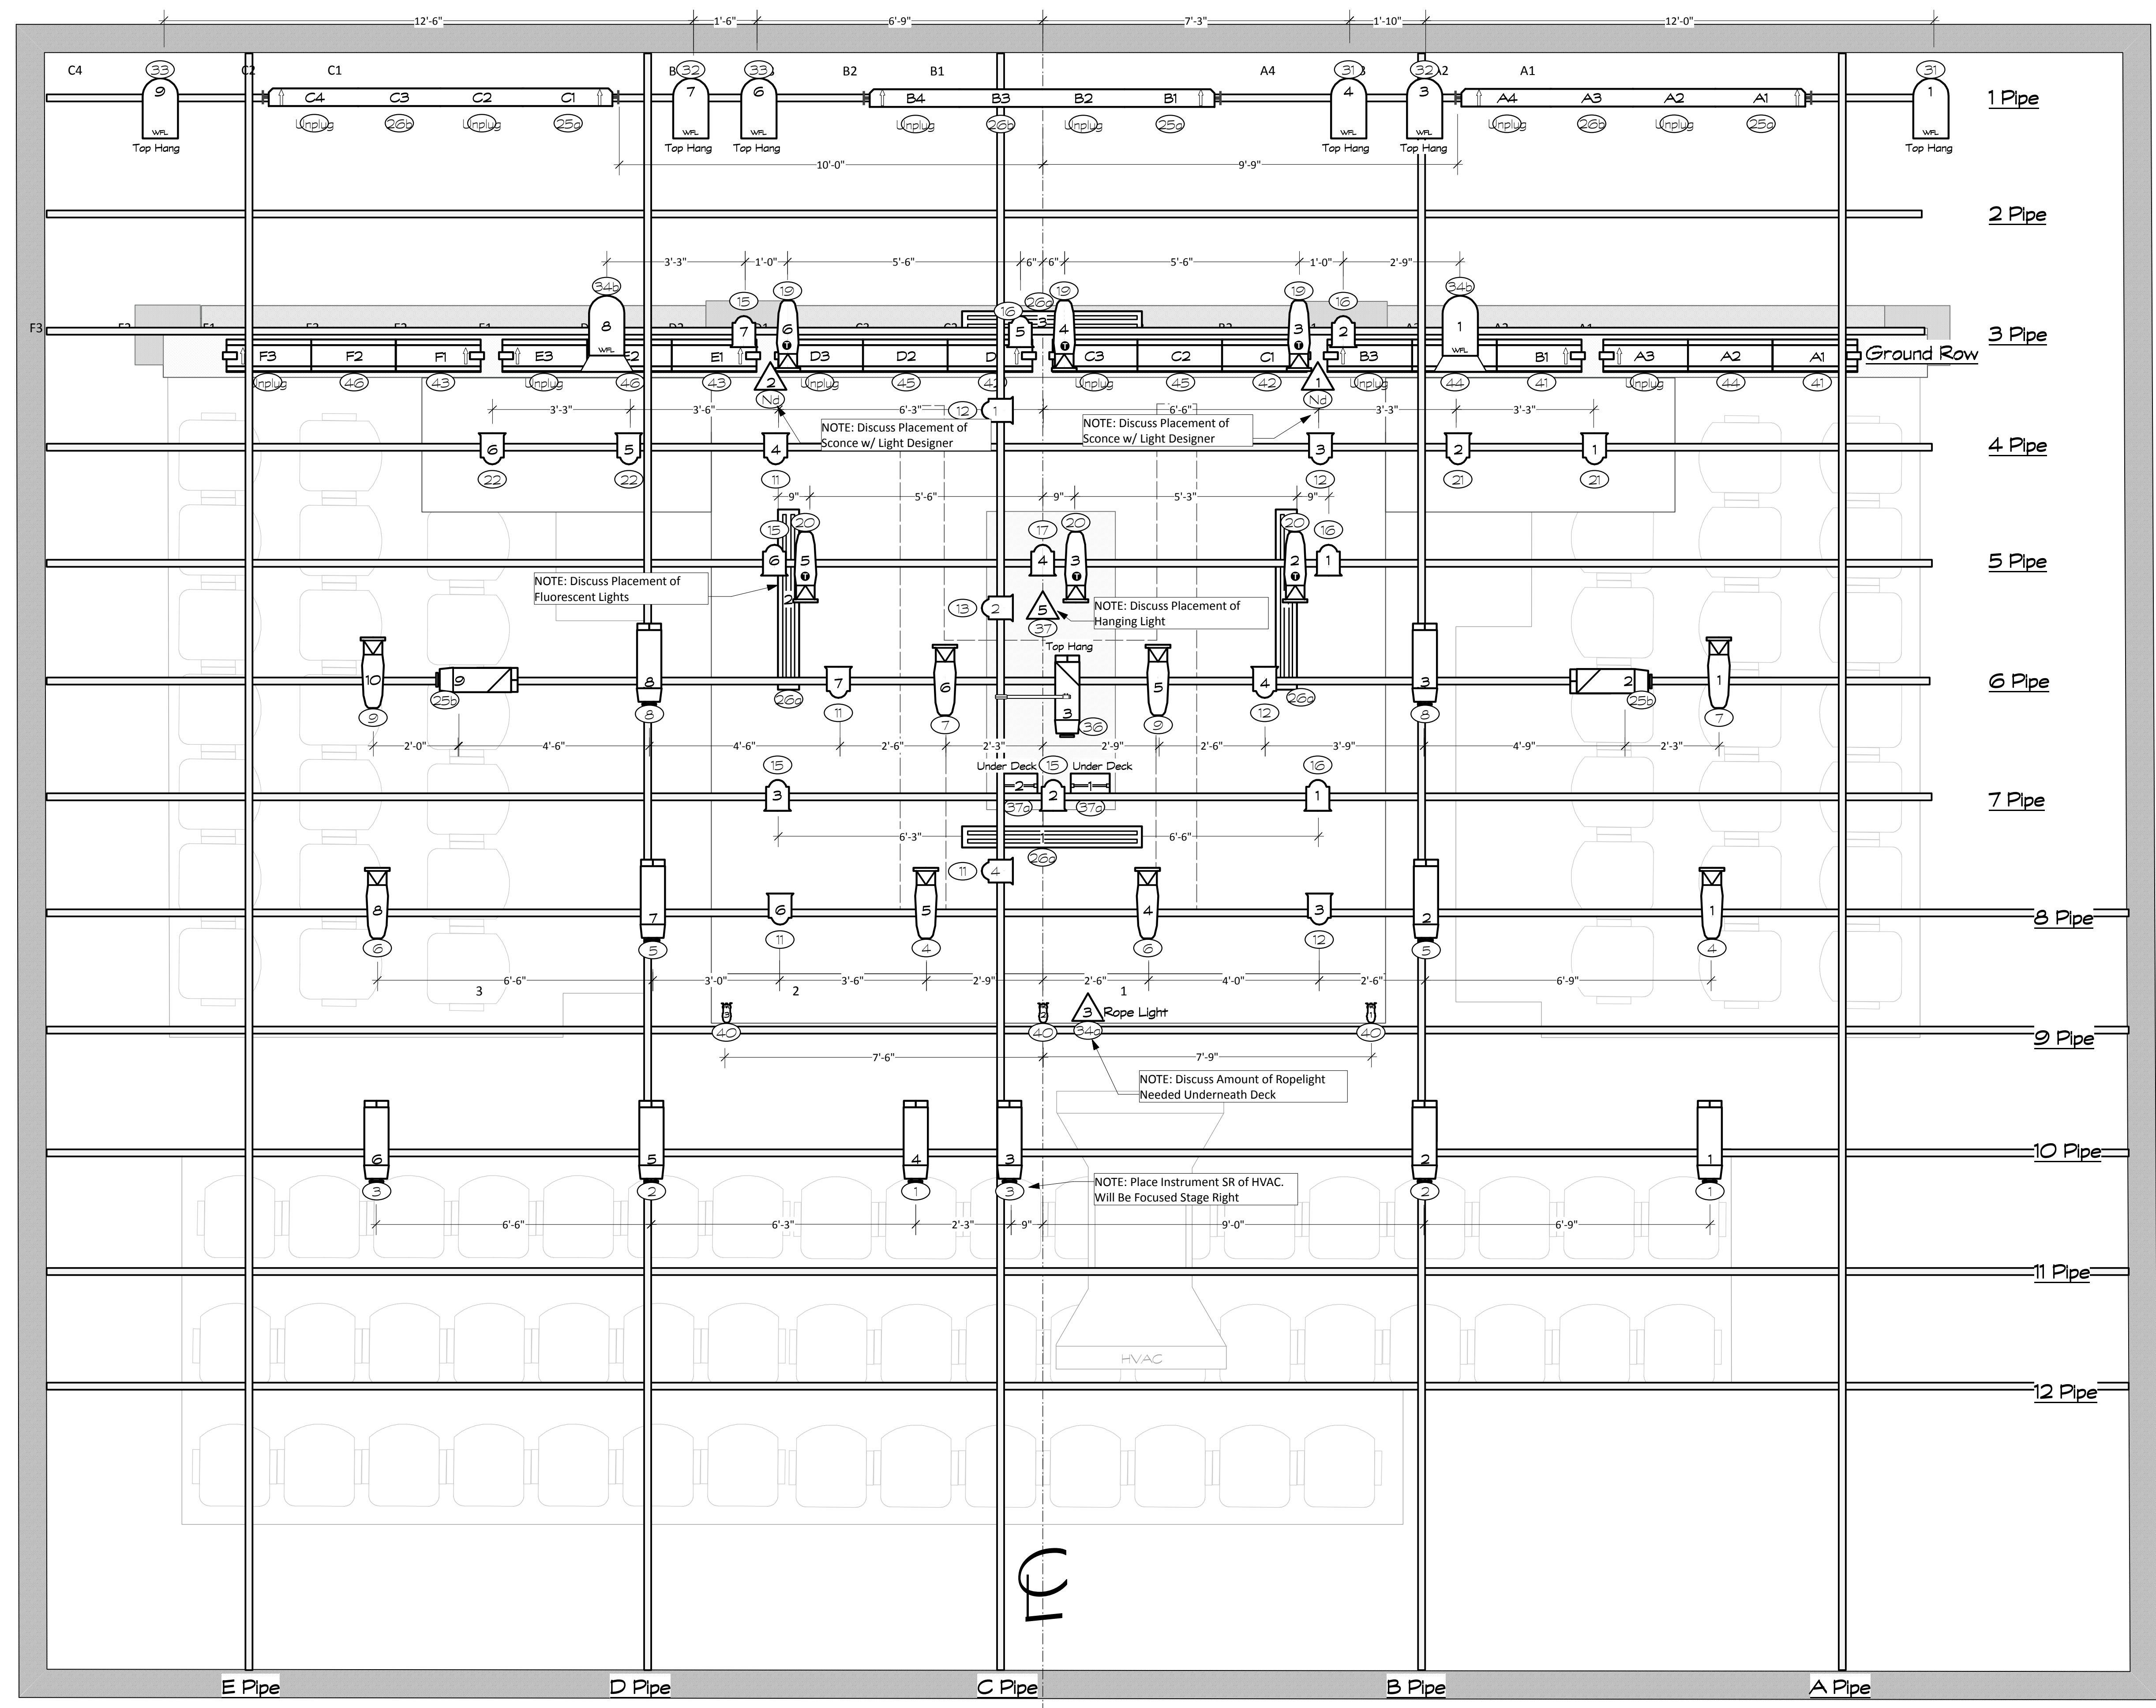


SECTION

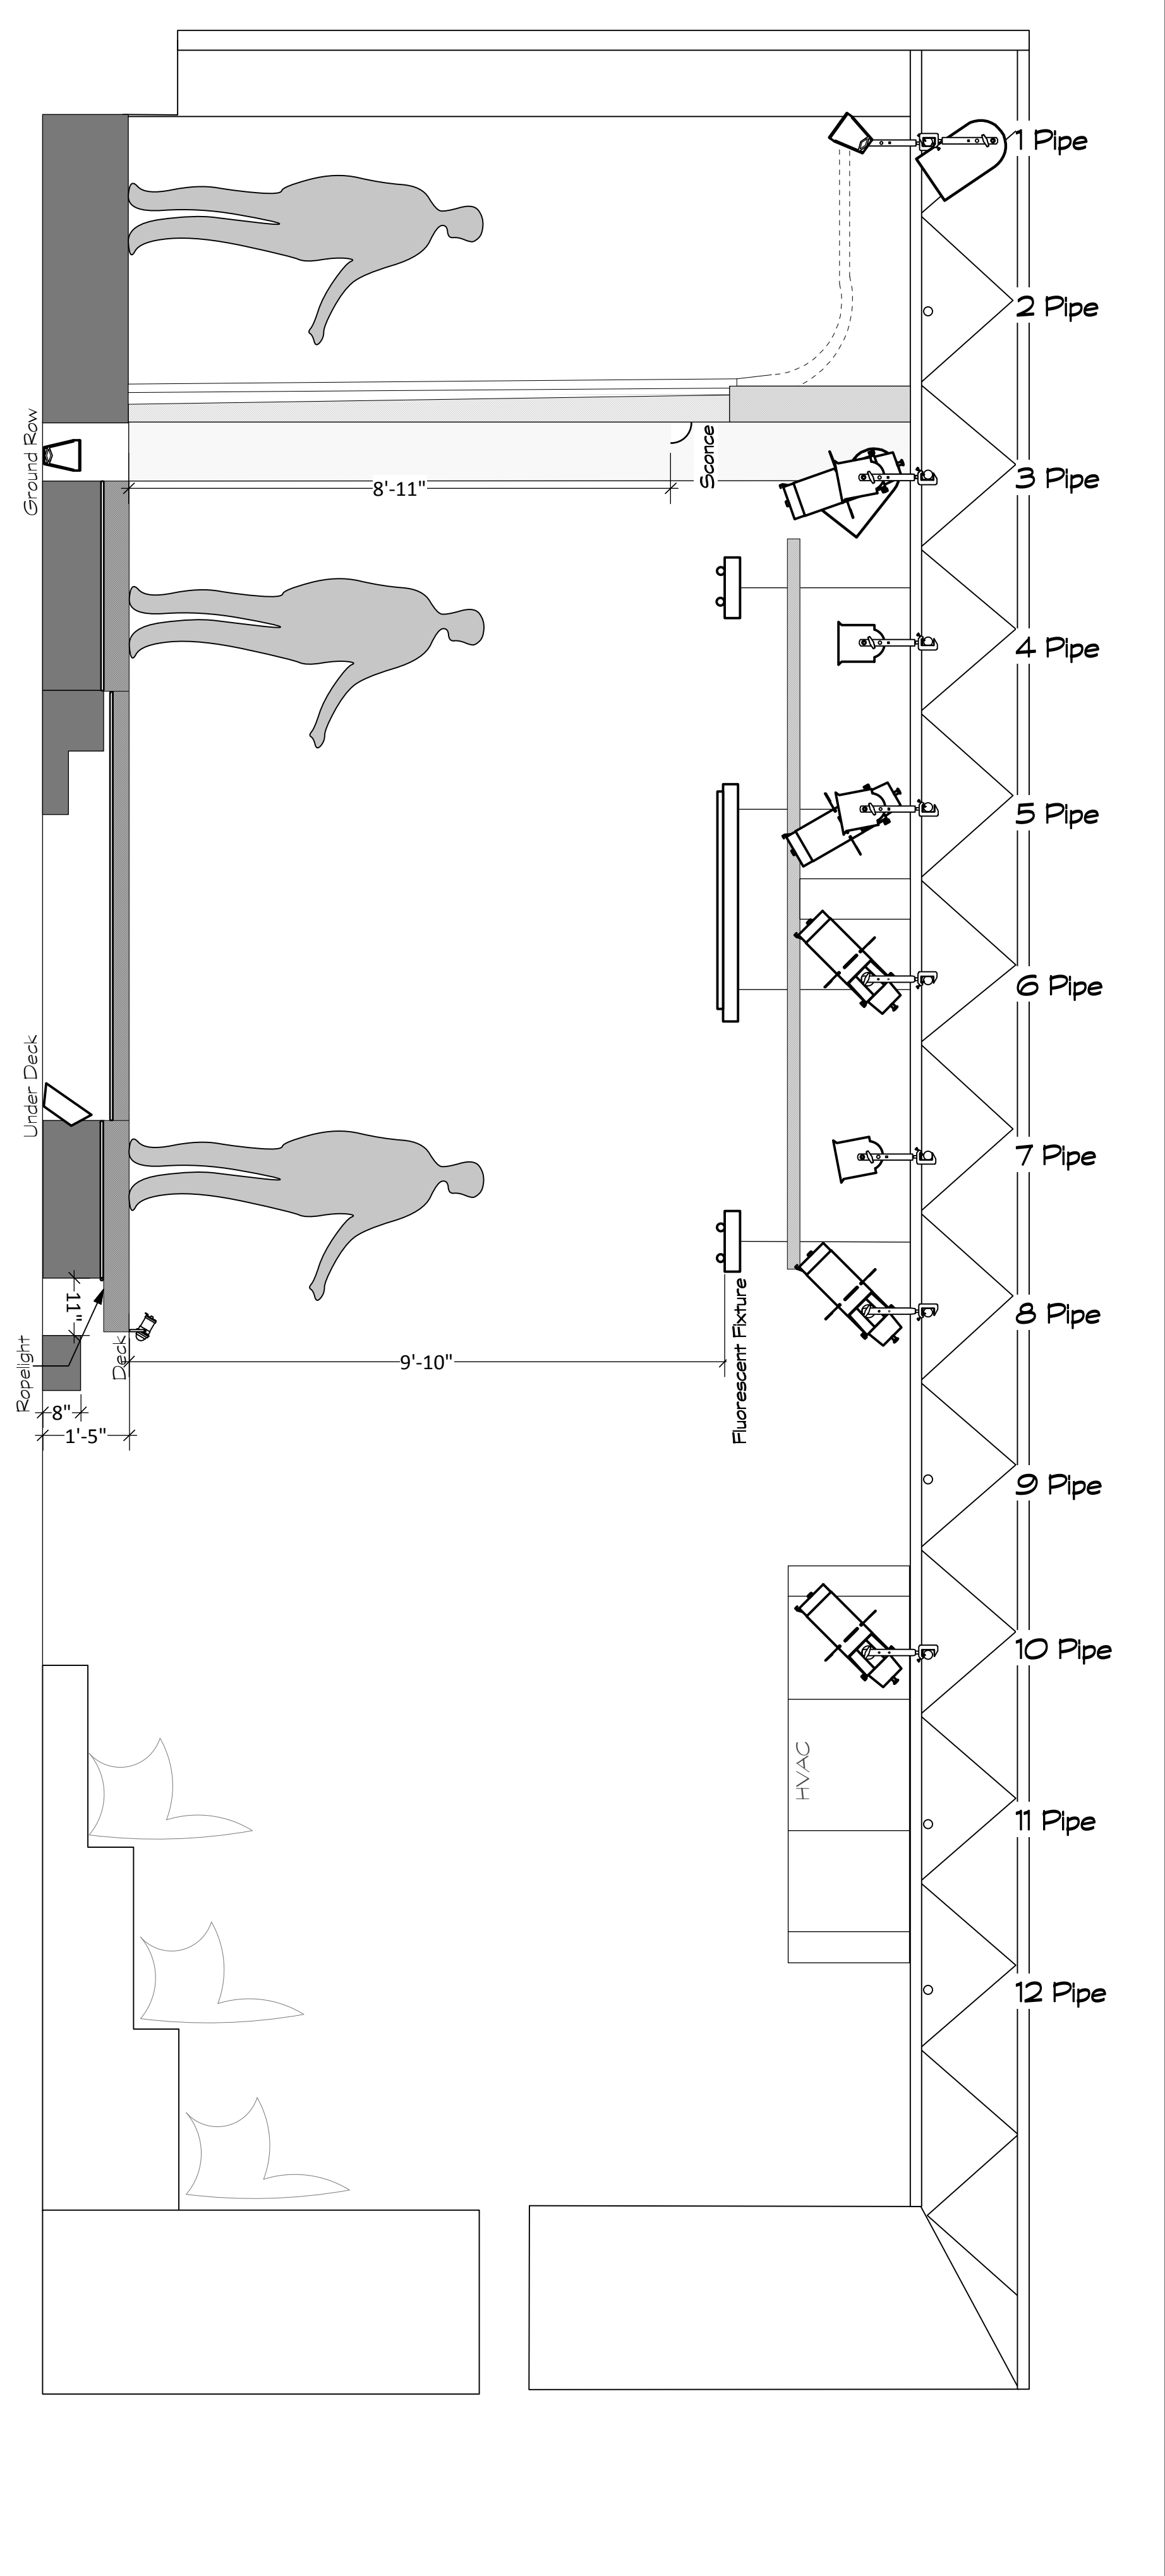

SYMBOLS:	
	Colortran 40 @ 750W
	Colortran 30 @ 750W
	Strand 4 1/2 @ 750W
	Per 64 WFL @ 1kw
	Altman Q-Fresnel @ 500W
	Altman Q-Line @ 100W
	MR16 Brite @ 150W
	40' F40 @ 40W Fluorescent Fixture
	60' Altman R40 Striplight 3CR 4LAMP 50FL @ 200W
	8' LEE MR16 Striplight 4CR EYC @ 750W

ACCESSORIES:	
	Gobo
	Barndoor
	Practical
	18' Side Arm

KEY:	
	Instrument Type
	Template
	Unit #
	Channel #

NOTES

- ALL UNITS ON 18" CENTERS UNLESS OTHERWISE NOTED
- PLEASE PROVIDE 5 BARNDOORS, 5 TOP HATS AND EXTRA CUTS OF R18, R132 AT FOCUS
- PLACE HAZER BEHIND CAR SHOP WALL OFF-STAGE RIGHT. DISCUSS NON-DIM
- CH. 35g-RUN ROPELIGHT UNDERNEATH THRUST DECK ON ALL 3 SIDES (SEE SECTION)
- DISCUSS SCENCES WITH LIGHT DESIGNER

REVISIONS:	
1	Christian DeAngels 69-14 Dimona Blvd. East Elmhurst, NY, 11370 (917) 225-6560

Limits of Liability

This drawing and all the details, instructions, drawings, and plans are provided as a guide only. The user is responsible for the accuracy of the information and for the safety of the installation. The user is responsible for the safety of the installation and for the safety of the user. The user is responsible for the safety of the installation and for the safety of the user.

LIGHT PLOT	
1	of 1
Scale: 1/2" = 10'	Date: 10.27.08
Drawn By: CDD	

City Theatre Company
Lester Hamburg Studio
The Brother's Size
Directed by: Robert O'Hara
Lighting Designer: Christian M. DeAngels
Set Designer: Tony Ferriani
Master Electrician: Holly Koenig