


SYMBOLS

	SOURCE 4 18' @ 575W
	SOURCE 4 26' @ 575W
	SOURCE 4 36' @ 575W
	COLORTRAN 20' @ 750W
	COLORTRAN 30' @ 750W
	COLORTRAN 40' @ 750W
	COLORTRAN 50' @ 750W
	PAR 64 WFL @ 1KW
	ALTMAN 6' FRES @ 750W
	S4 PAR MFL @ 575W
	APOLLO SMART COLOR
	ROSCO H-QUE
	DMX IRIS
	8'3" LEE MR16 Striplight 4CIR EYC @ 750W
	Chauvet SlimPAR 56
	Douser
	Hazer

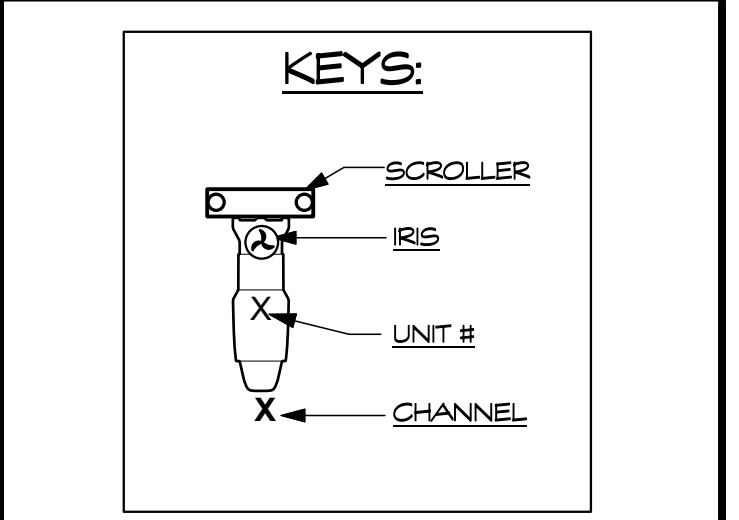

NOTES:

- Ext. 1-6-Discuss with Scenic Designer Cutting Hole in Deck For More Depth
- Provide Spare Dimmers Throughout
- Booms to be Positioned on Focus Dov. Trims are taken From Stage Floor
- Add Top Hole to All Booms
- Hazer Position to be Determined with Master Electrician
- Please Supply a Box Fan
- Please Provide Additional Cuts of R104, R119, R132 For Focus

Limit of Liability

THIS DRAWING AND ALL THE DATA SPECIFIED HEREON OR REPRESENTED HEREON ARE OWNED BY AND REMAIN THE PROPERTY OF AND ORIGINALLY DESIGNED BY THE DESIGNER AND HIS EMPLOYERS. THE DESIGNER HAS NO LIABILITY FOR ANY USE OF THIS DRAWING OR ANY INFORMATION CONTAINED HEREIN IN CONNECTION WITH THE SPECIFIC PROJECT AND SPECIFIC COMPANY. NEITHER THIS DRAWING NOR ANY SUCH DATA OR INFORMATION SHALL BE REPRODUCED, COPIED, REPRODUCED, OR TRANSMITTED IN ANY FORM OR BY ANY MEANS, WITHOUT THE WRITTEN PERMISSION OF THE DESIGNER. THE REPRESENTATION OF THIS LIGHTING DESIGN BY THE COMPANY MUST COMPLY WITH THE MOST STRINGENT APPLICABLE FEDERAL AND LOCAL SAFETY AND FIRE CODES. ALL DRAWINGS, EQUIPMENT LISTS AND LAYOUTS REPRESENT DESIGN INTENT AND CONCEPT ONLY. THE LIGHTING DESIGNER IS NOT RESPONSIBLE FOR THE STRUCTURAL APPROPRIATENESS OF THE DESIGN, NOR FOR THE RESPONSIBILITY FOR PROPER ENGINEERING, CONSTRUCTION, HANDLING OR USE OF THE LIGHTING EQUIPMENT WHICH REPRESENTS THIS DESIGN.

**CITY THEATRE COMPANY
PITTSBURGH, PA**

DIRECTED BY: TRACY BRIGDEN
 LIGHTING DESIGNED BY: CHRISTIAN DEANGELIS
 SCENERY DESIGNED BY: TONY FERRER
 PRODUCTION ELECTRICIAN: HOLLY KOENIG

**City Theatre Company
- Presents -**



LIGHT PLOT

LIGHTING BY CHRISTIAN DEANGELIS

SCALE 1/2" = 1'-0" PLATE

DATE 12/27/11

DRAWN BY: CMD

1 OF 2

