


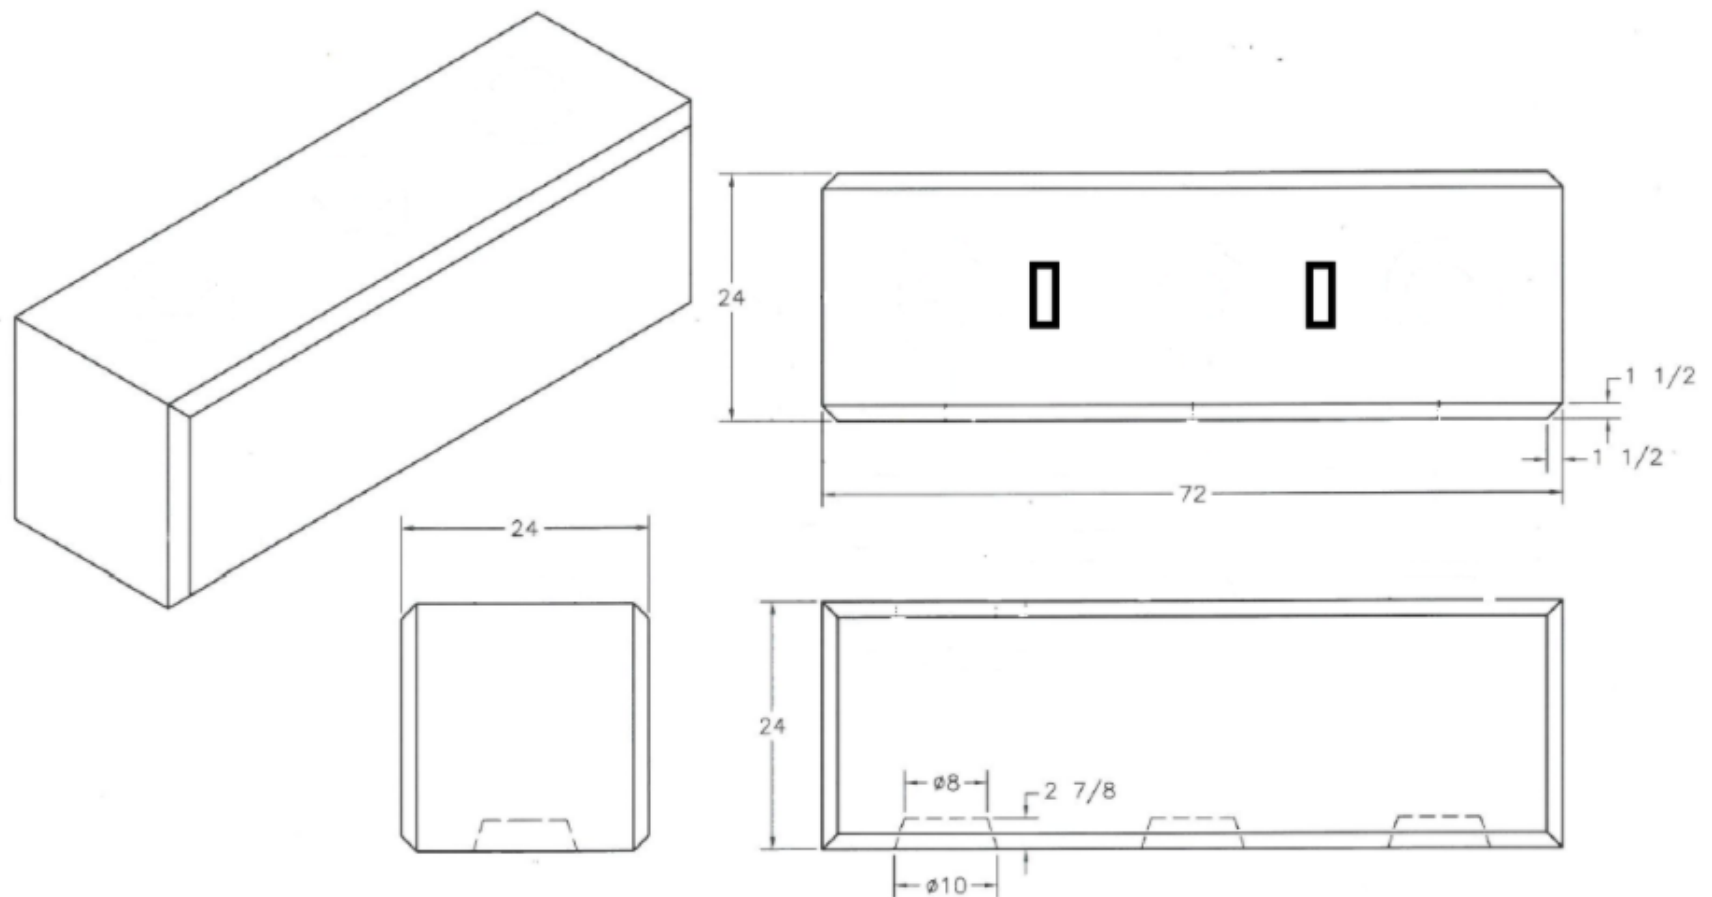

24" x 24" x 72" Flat Top Block
with Beveled Edges



701 Waverly Street, Framingham, MA 01702

(888) 266- 4425, fax 508-653-6672

sales@conigliaroblock.com www.conigliaroblock.com