

SYMBOLS

	COUNT
Light Instr ETC Source 4 LED2LS 19deg @171W	2
Light Instr ETC Source 4 LEDLS 26deg @117W	4
Light Instr ETC Source 4 LED2LS 36deg @171W	40
Light Instr ETC Source 4 LED 50deg @171W	2
Light Instr ETC Source 4 LED2DS 15-30deg Zoom @171W	9
Light Instr ETC Source 4 LED2LS Cyclight @171W	3
ETC Source 4 05deg @750w	2
ETC Source 4 19deg @750w	3
ETC Source 4 26deg @750w	4
Light Instr ETC Source 4 36deg @750w	8
Light Instr ETC Source 4 Zoom 15-30deg @750w	44
ETC D60 Lustr (Medium) @161W	22
ETC D60 Lustr (Wide Oval) @161W	1
ETC Source 4 PAR WFL @750W	3
Light Instr VariLite VLZ Profile @620	6
L650Wtr Spotlight VD 12 H CC @1000 W	2

**NOTES**  
 - Lineset 8, please connect a 10' pipe to the street lamp. The street lamp needs to be 10' off of the ground.

**LEGEND**

R00 Color

00 Template

00 Unit #

00 Ch. #


**ACCESSORIES**

Gobo

Iris

DMX Iris

I-Cues



**USC School of Dramatic Arts**

**BING THEATRE**

3400 Watt Way, Los Angeles, CA 90007

**LIGHTING DESIGNER**  
**FERNANDO GONZALEZ**  
 (951) 840 - 6012  
 fdg@usc.edu


**DIRECTED BY** ..... Anita Daishell-Sparks  
**STAGE MANAGER** ..... Lexey Glouberman  
**LIGHTING DESIGNER** ..... Fernando Gonzalez  
**SCENIC DESIGNER** ..... Kate Schaaf  
**SOUND DESIGNER** ..... Renata Finamore  
**PROJECTION DESIGNER** ..... Kate Schaaf  
**COSTUME DESIGNER** ..... Crystal Son  
**TECHNICAL DIRECTOR** ..... Monica Kosmos

<b>SHEET TITLE</b> <b>LIGHT PLOT</b>	<b>DRAWN BY</b> Fernando Gonzalez
This drawing represents visual concepts and construction suggestions only. It does not replace the knowledge and advice of a licensed structural engineer. The designer is unqualified to determine the structural appropriateness of this design and will not assume responsibility for improper engineering.	<b>SCALE</b> 1/4" = 1' - 0"
	<b>REVISION</b> FINAL
	<b>DATE</b> 2/29/24

SHEET

1

OF 1

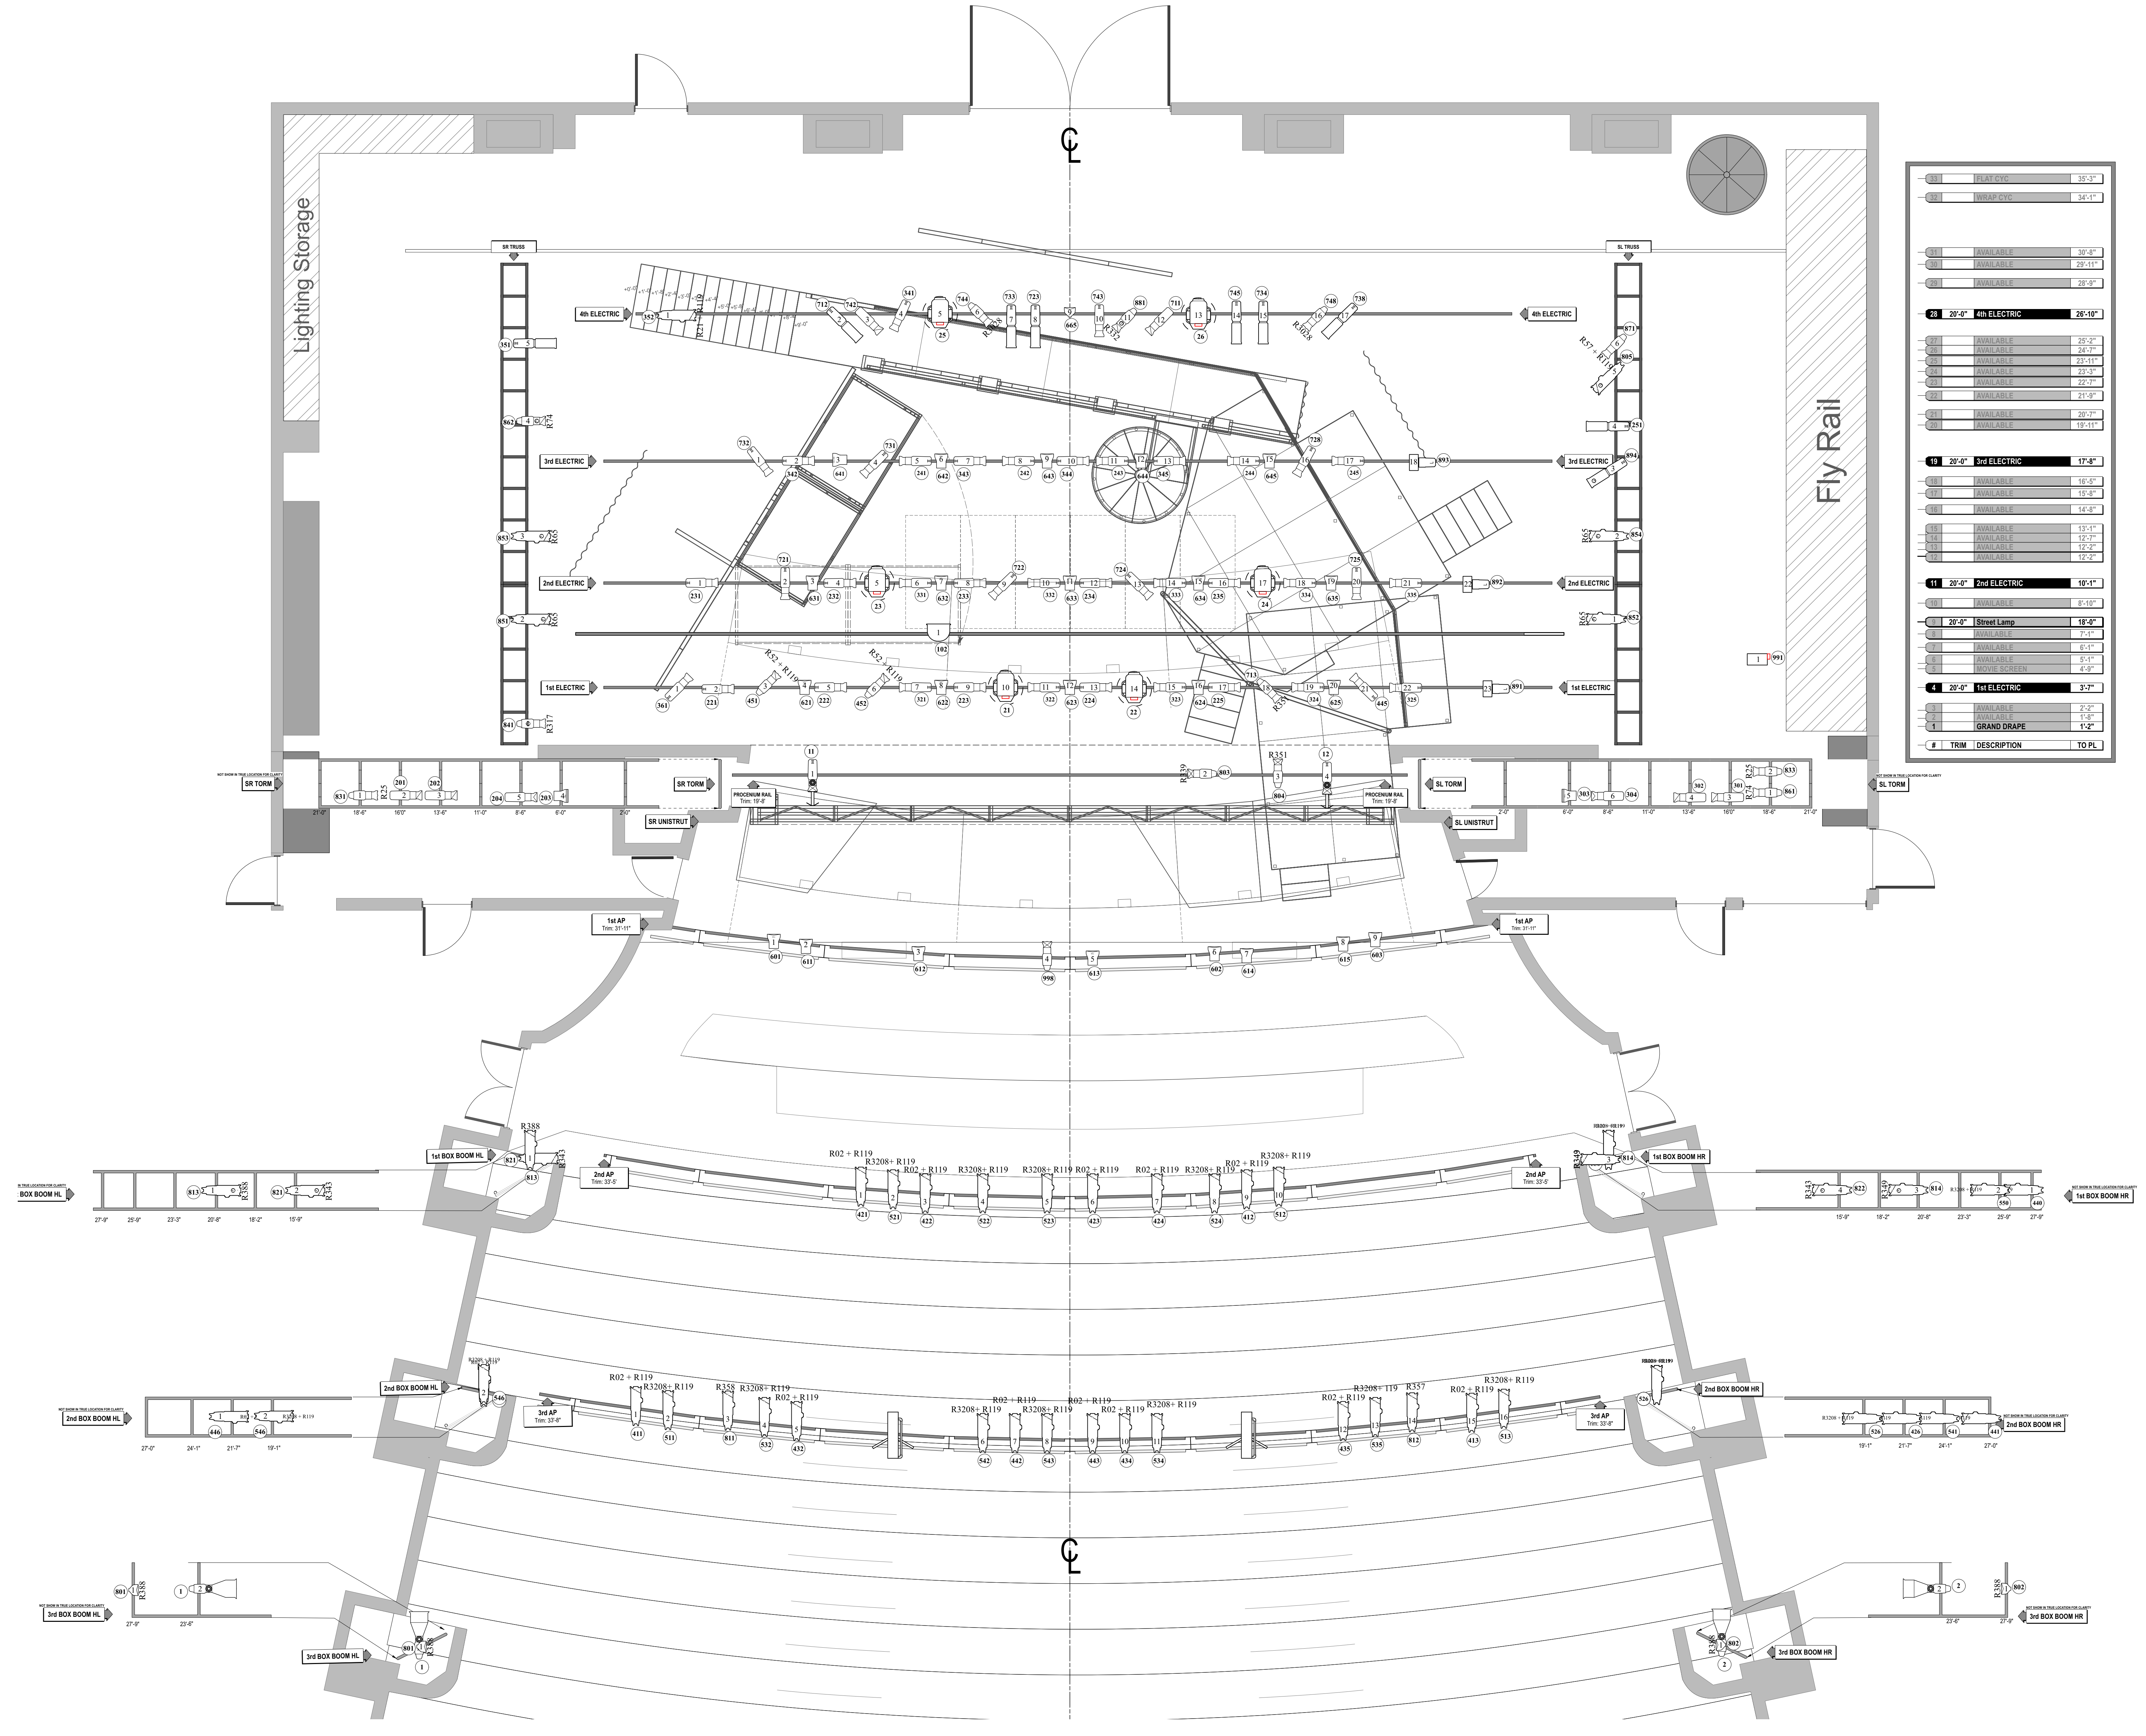

#	THIN	DESCRIPTION	TO PL.
