ELAINE ROBERTS DRAFTERS AND DESIGNERS 4100 Market St Suite 100, Huntsville AL, 35808

0:256-735-4032 E:info@elainerobertsdesigns.com www.elainerobertsdesigns.com

FRY STOCK MODIFICATION 22-1013

ERDD PROJECT #25-030 JULIE

FOR CLIENT REVIEW
NOT FOR CONSTRUCTION



FRONT ELEVATION

NOTE EXTERIORS: ■ RENDERED INTERIOR VIEWS AND ELEVATIONS FOR REFERENCE ONLY ■ RENDERED EXTERIOR VIEWS AND ELEVATIONS FOR REFERENCE ONLY

OR FINAL CABINET DESIGN AND LAYOUT BY CABINET BUILDER

- IF SPECIFIED BY ELAINE ROBERTS DRAFTERS AND DESIGNERS REFER "I" AND "M" SET OF PLANS
- IF SPECIFIED BY ELAINE ROBERTS DRAFTERS AND DESIGNERS REFER "A" SET OF PLANS EXTERIOR ELEVATIONS AND CROSS SECTIONS ■ OR FINAL EXTERIOR FINISH SELECTIONS BY CLIENT OR INTERIOR DESIGNER OR FINAL INTERIOR FINISH SELECTIONS BY CLIENT OR INTERIOR DESIGNER

PRELIMINARY PLANS

NOTES:

- DRAFT PLANS ARE GENERIC IN NATURE.
- NOT ALL FINAL CONSTRUCTION METHODS AND
- REQUIREMENTS ARE SHOWN ■ FINAL ELECTRICAL, MECHANICAL, AND PLUMBING WILL BE
- COMPLETED AFTER PRELIMINARY PLAN APPROVAL ■ PRELIMINARY PLANS ARE NOT FOR CONSTRUCTION OR ESTIMATING PURPOSES.
- PRELIMINARY PLANS ARE FOR CLIENT APPROVAL ONLY

FOR CLIENT REVIEW

NOT FOR CONSTRUCTION

ELAINE ROBERTS DRAFTERS AND DESIGNERS 4100 Market St Suite 100, Huntsville AL, 35808

> 0:256-735-4032 E:info@elainerobertsdesigns.com

www.elainerobertsdesigns.com

FRY STOCK MODIFICATION 22-1013

ERDD PROJECT #25-030 JULIE

NOTE INTERIORS:

AND "M" SET OF PLANS

■ RENDERED INTERIOR VIEWS AND ELEVATIONS FOR REFERENCE ONLY

■ IF SPECIFIED BY ELAINE ROBERTS DRAFTERS AND DESIGNERS REFER "I'

■ OR FINAL CABINET DESIGN AND LAYOUT BY CABINET BUILDER

OR FINAL INTERIOR FINISH SELECTIONS BY CLIENT OR INTERIOR DESIGNER

NOTE EXTERIORS:


RENDERED EXTERIOR VIEWS AND ELEVATIONS FOR REFERENCE ONLY

SET OF PLANS EXTERIOR ELEVATIONS AND CROSS SECTIONS

■ IF SPECIFIED BY ELAINE ROBERTS DRAFTERS AND DESIGNERS REFER "A"

OR FINAL EXTERIOR FINISH SELECTIONS BY CLIENT OR INTERIOR DESIGNER

FOR CLIENT REVIEW ISSUED DATE MONDAY, APRIL 7, 2025 NOT FOR CONSTRUCTION NOT FOR CONSTRUCTION

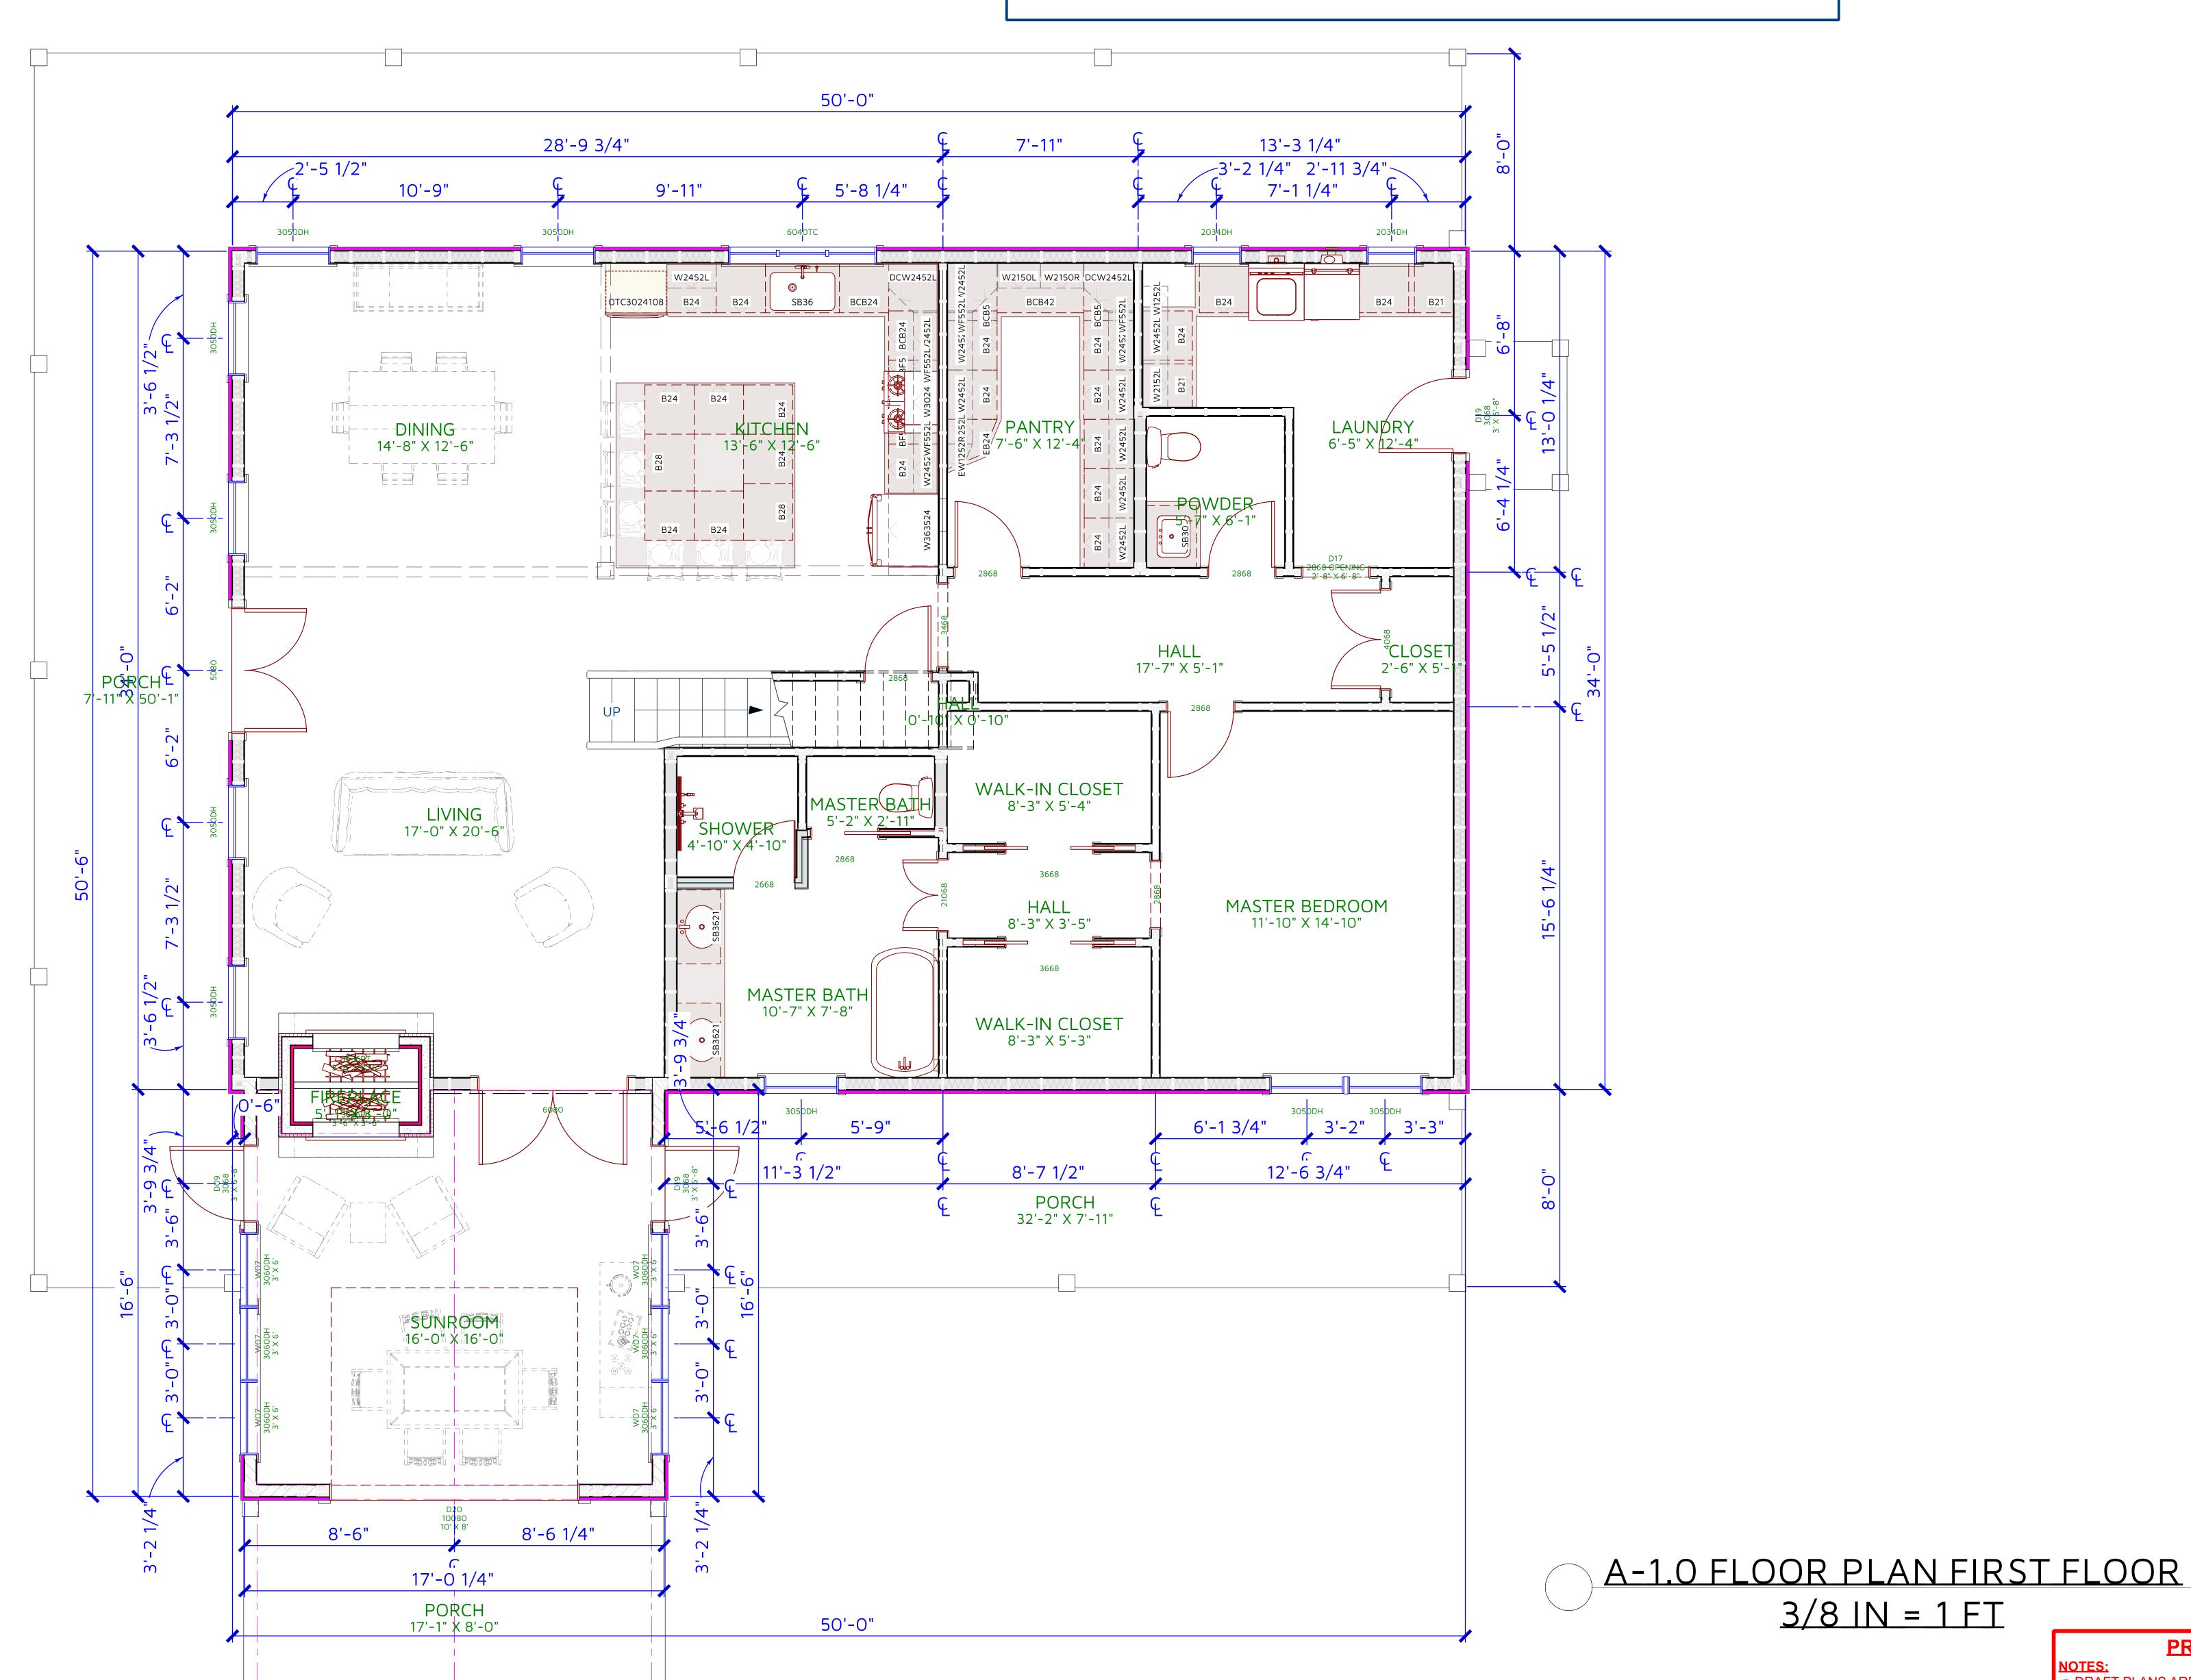

PRELIMINARY PLANS

NOTES:

- DRAFT PLANS ARE GENERIC IN NATURE.
- NOT ALL FINAL CONSTRUCTION METHODS AND REQUIREMENTS ARE SHOWN
- FINAL ELECTRICAL, MECHANICAL, AND PLUMBING WILL BE COMPLETED AFTER PRELIMINARY PLAN APPROVAL
- PRELIMINARY PLANS ARE NOT FOR CONSTRUCTION OR ESTIMATING PURPOSES.
- PRELIMINARY PLANS ARE FOR CLIENT APPROVAL ONLY

NOT FOR CONSTRUCTION

ERDD PROJECT #25-030 JULIE

ISSUED DATE MONDAY, APRIL 7, 2025

FOR CLIENT REVIEW NOT FOR CONSTRUCTION

50'-0" 15'-1 1/4" 10'-5 1/2" 8'-4 1/2" 12'-7 3/4" 2'-5 1/4" \$\frac{1}{2} 3'-2" \frac{1}{2} 3'-3" 10'-10 1/4" 8'-0 1/4" 6'-2 3/4" W2447L W2450L W3050 W1850L SB30 B18 $^{\crew{3}}$ CLOSET 3'-0" X 7'-0" BEDROOM 2 11'-11" X 9'-11" 10-BEDROOM 1 10'-1" X 12'-4" BATH 5'-10" X 3'-4" CLOSET 5'-8" X 3'-4" [♀] CLOSET 3'-1" X 4'-11" BATH 8'-6" X 4'-11" (CLOSET 5'-8" X 3'-4" OPEN BELOW 17'-0" X 33'-0" LIVING 19'-8" X 13'-5" BEDROOM 3 11'-11" X 9'-11" 10 3036DH 14'-10 1/2" 2'-9 3/45'-4 1/2" 12'-2 1/2" 2'-1" 6'-2 3/4" 12'-7 3/4" 17'-8 1/4" 19'-8" 50'-0"

> A-2.0 FLOOR PLAN SECOND FLOOR 3/8 IN = 1 FT

FOR CLIENT REVIEW NOT FOR CONSTRUCTION

NOTE INTERIORS:

- RENDERED INTERIOR VIEWS AND ELEVATIONS FOR REFERENCE ONLY
- IF SPECIFIED BY ELAINE ROBERTS DRAFTERS AND DESIGNERS REFER "I" AND "M" SET OF PLANS

OR FINAL CABINET DESIGN AND LAYOUT BY CABINET BUILDER

■ OR FINAL INTERIOR FINISH SELECTIONS BY CLIENT OR INTERIOR DESIGNER

■ IF SPECIFIED BY ELAINE ROBERTS DRAFTERS AND DESIGNERS REFER "A" SET OF PLANS EXTERIOR ELEVATIONS AND CROSS SECTIONS ■ OR FINAL EXTERIOR FINISH SELECTIONS BY CLIENT OR INTERIOR DESIGNER

NOTE EXTERIORS: RENDERED EXTERIOR VIEWS AND ELEVATIONS FOR REFERENCE ONLY

- NOT ALL FINAL CONSTRUCTION METHODS AND REQUIREMENTS ARE SHOWN ■ FINAL ELECTRICAL, MECHANICAL, AND PLUMBING WILL BE
- COMPLETED AFTER PRELIMINARY PLAN APPROVAL ■ PRELIMINARY PLANS ARE NOT FOR CONSTRUCTION OR ESTIMATING PURPOSES.
- PRELIMINARY PLANS ARE FOR CLIENT APPROVAL ONLY

PRELIMINARY PLANS

DRAFT PLANS ARE GENERIC IN NATURE.

NOT FOR CONSTRUCTION

ELAINE ROBERTS DRAFTERS AND DESIGNERS

4100 Market St Suite 100, Huntsville AL, 35808 0:256-735-4032 E:info@elainerobertsdesigns.com www.elainerobertsdesigns.com

FRY STOCK MODIFICATION 22-1013

ERDD PROJECT #25-030 JULIE

ISSUED DATE MONDAY, APRIL 7, 2025

FOR CLIENT REVIEW NOT FOR CONSTRUCTION



A-1 EXTERIOR ELEVATION FRONT 3/8 IN = 1 FT



FOR CLIENT REVIEW NOT FOR CONSTRUCTION A-2 EXTERIOR ELEVATION REAR

3/8 IN = 1 FT

NOTE INTERIORS: ■ RENDERED INTERIOR VIEWS AND ELEVATIONS FOR REFERENCE ONLY

OR FINAL CABINET DESIGN AND LAYOUT BY CABINET BUILDER

■ IF SPECIFIED BY ELAINE ROBERTS DRAFTERS AND DESIGNERS REFER "I" ■ IF SPECIFIED BY ELAINE ROBERTS DRAFTERS AND DESIGNERS REFER "A" AND "M" SET OF PLANS SET OF PLANS EXTERIOR ELEVATIONS AND CROSS SECTIONS OR FINAL EXTERIOR FINISH SELECTIONS BY CLIENT OR INTERIOR DESIGNER OR FINAL INTERIOR FINISH SELECTIONS BY CLIENT OR INTERIOR DESIGNER

NOTE EXTERIORS: ■ RENDERED EXTERIOR VIEWS AND ELEVATIONS FOR REFERENCE ONLY

REQUIREMENTS ARE SHOWN

COMPLETED AFTER PRELIMINARY PLAN APPROVAL

ESTIMATING PURPOSES. ■ PRELIMINARY PLANS ARE FOR CLIENT APPROVAL ONLY

PRELIMINARY PLANS

DRAFT PLANS ARE GENERIC IN NATURE. NOT ALL FINAL CONSTRUCTION METHODS AND

■ FINAL ELECTRICAL, MECHANICAL, AND PLUMBING WILL BE ■ PRELIMINARY PLANS ARE NOT FOR CONSTRUCTION OR

FRY STOCK MODIFICATION 22-1013

4100 Market St Suite 100, Huntsville AL, 35808 0:256-735-4032 E:info@elainerobertsdesigns.com www.elainerobertsdesigns.com

ELAINE ROBERTS DRAFTERS AND DESIGNERS

FOR CLIENT REVIEW NOT FOR CONSTRUCTION

ERDD PROJECT #25-030 JULIE

FOR CLIENT REVIEW ISSUED DATE MONDAY, APRIL 7, 2025 NOT FOR CONSTRUCTION





A-4 EXTERIOR ELEVATION RIGHT 3/8 IN = 1 FT

NOTE INTERIORS:

■ RENDERED INTERIOR VIEWS AND ELEVATIONS FOR REFERENCE ONLY

■ IF SPECIFIED BY ELAINE ROBERTS DRAFTERS AND DESIGNERS REFER "I"

AND "M" SET OF PLANS OR FINAL INTERIOR FINISH SELECTIONS BY CLIENT OR INTERIOR DESIGNER OR FINAL CABINET DESIGN AND LAYOUT BY CABINET BUILDER

NOTE EXTERIORS:

- RENDERED EXTERIOR VIEWS AND ELEVATIONS FOR REFERENCE ONLY
- COMPLETED AFTER PRELIMINARY PLAN APPROVAL ■ IF SPECIFIED BY ELAINE ROBERTS DRAFTERS AND DESIGNERS REFER "A" SET OF PLANS EXTERIOR ELEVATIONS AND CROSS SECTIONS
- PRELIMINARY PLANS ARE NOT FOR CONSTRUCTION OR ESTIMATING PURPOSES. ■ OR FINAL EXTERIOR FINISH SELECTIONS BY CLIENT OR INTERIOR DESIGNER ■ PRELIMINARY PLANS ARE FOR CLIENT APPROVAL ONLY

NOTES:

■ FINAL ELECTRICAL, MECHANICAL, AND PLUMBING WILL BE

PRELIMINARY PLANS

DRAFT PLANS ARE GENERIC IN NATURE.

REQUIREMENTS ARE SHOWN

NOT ALL FINAL CONSTRUCTION METHODS AND

FOR CLIENT REVIEW NOT FOR CONSTRUCTION

FOR CLIENT REVIEW NOT FOR CONSTRUCTION

ELAINE ROBERTS DRAFTERS AND DESIGNERS


4100 Market St Suite 100, Huntsville AL, 35808 0:256-735-4032 E:info@elainerobertsdesigns.com www.elainerobertsdesigns.com

FRY STOCK MODIFICATION 22-1013

ERDD PROJECT #25-030 JULIE

ISSUED DATE MONDAY, APRIL 7, 2025


FOR CLIENT REVIEW
NOT FOR CONSTRUCTION

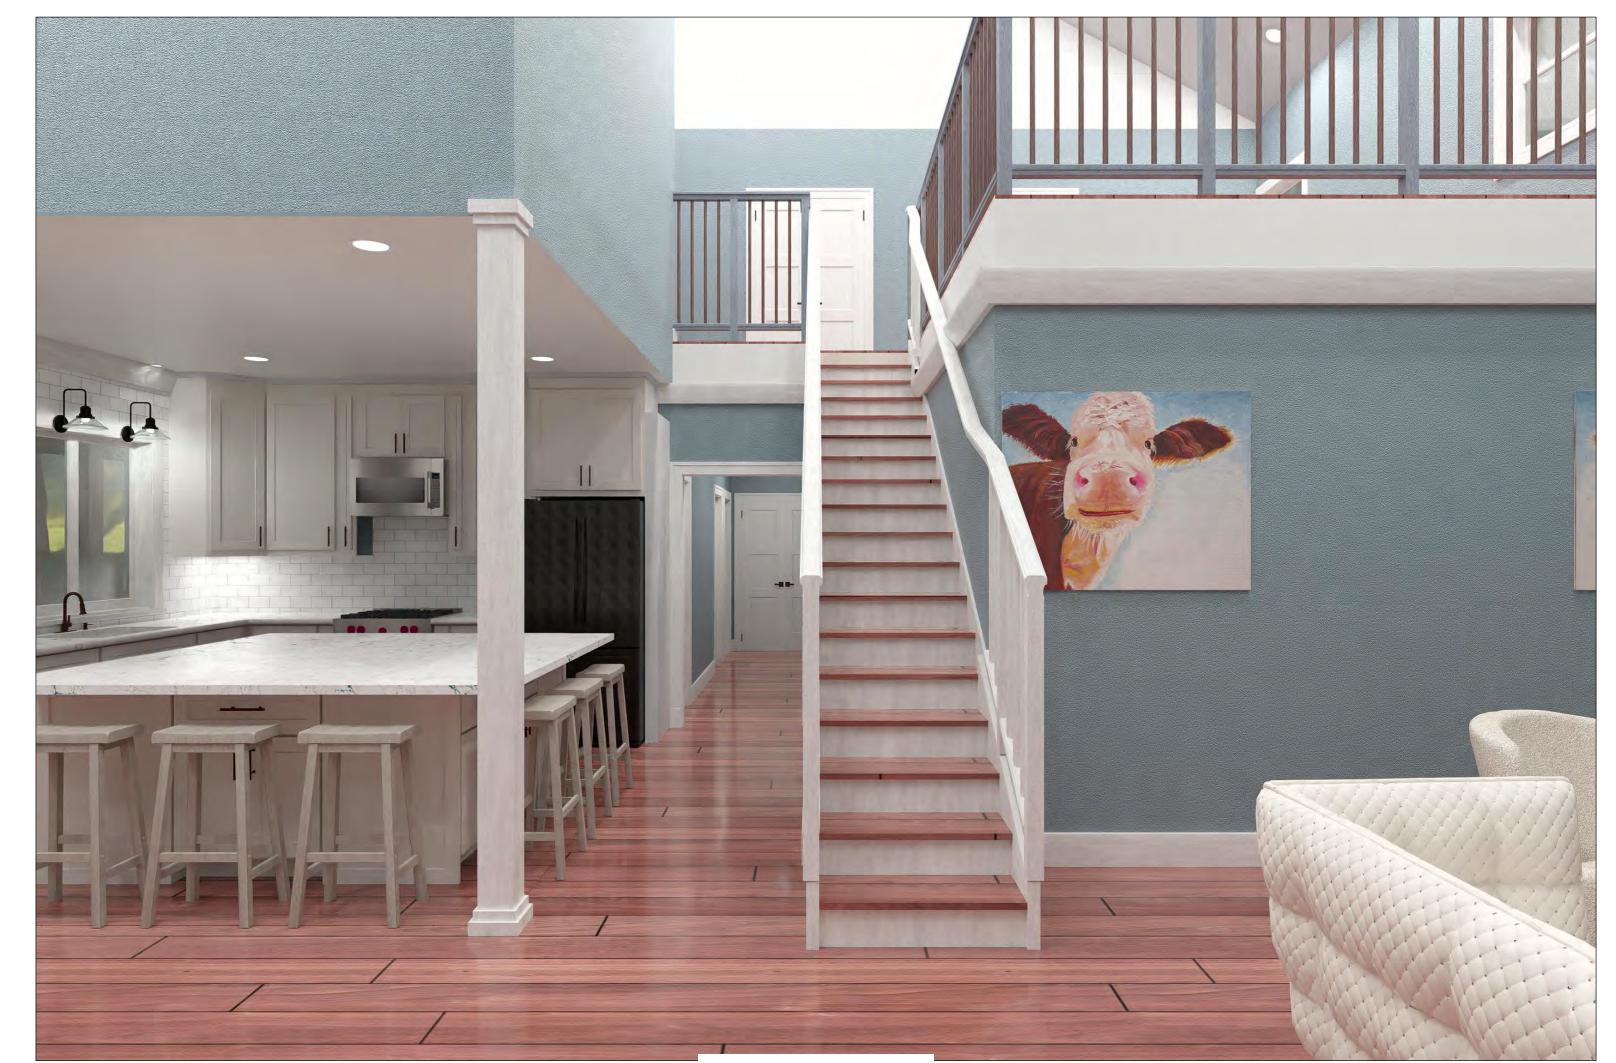

FRONT DOOR



LIVING ROOM

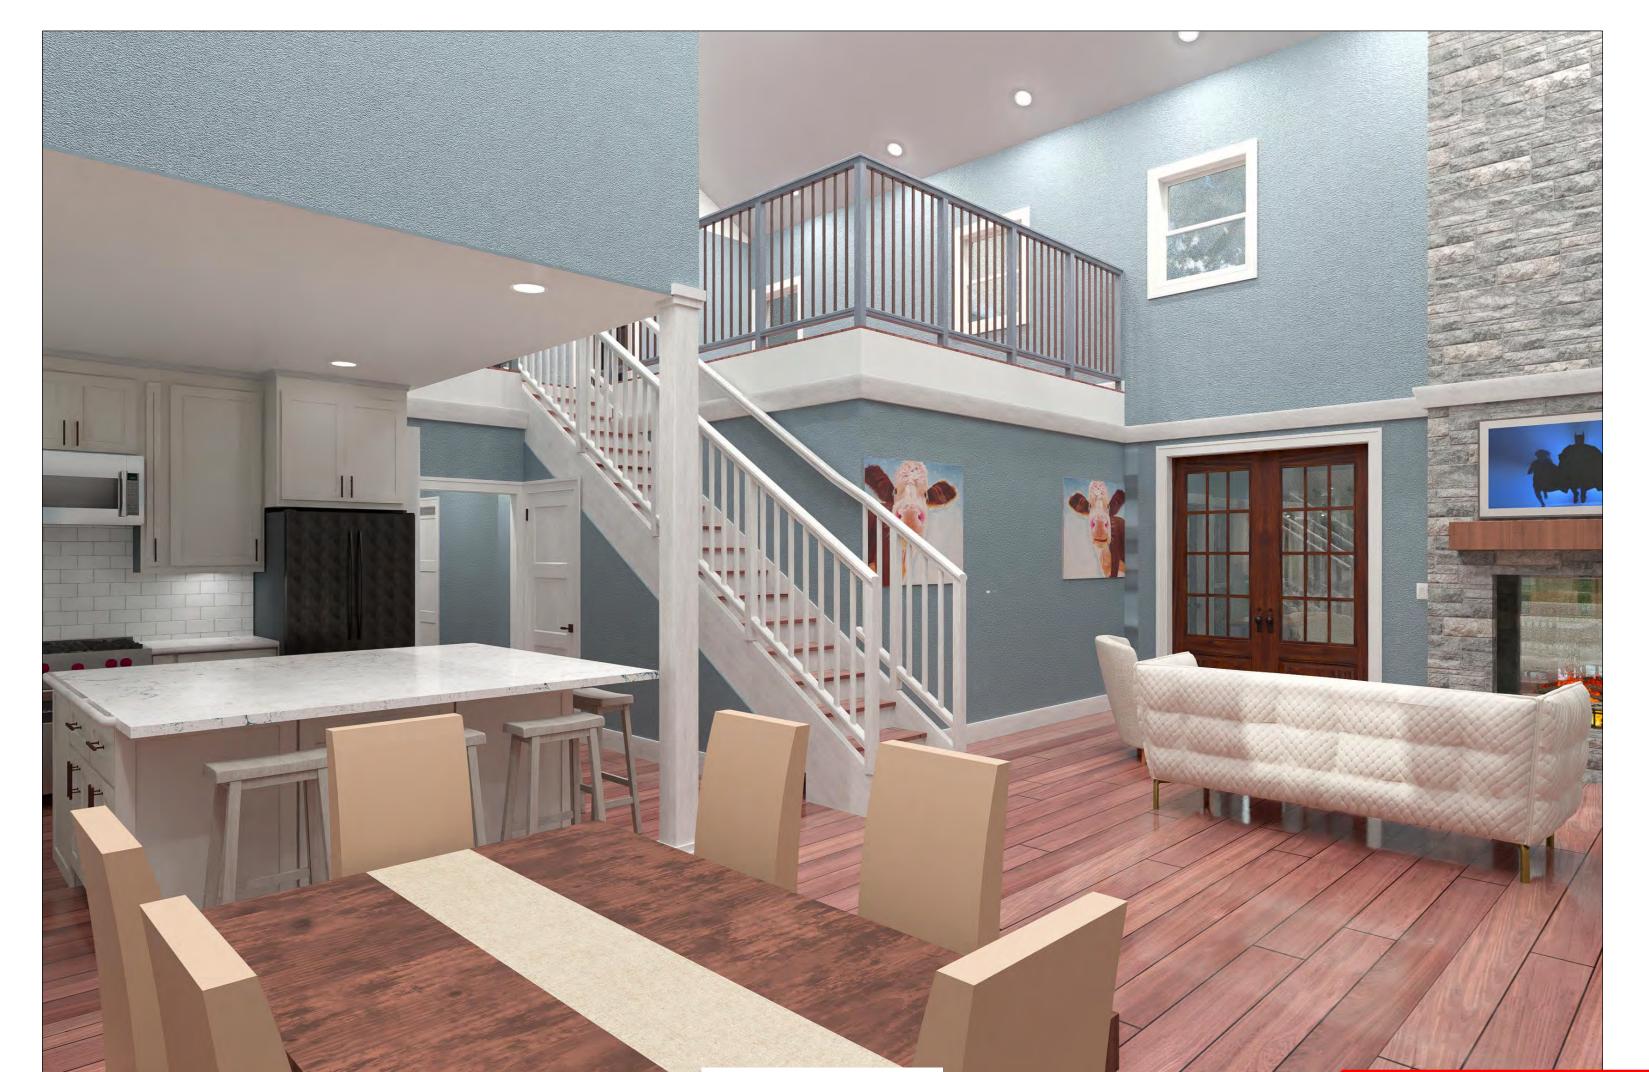

DINING ROOM

NOTE EXTERIORS:

PRELIMINARY PLANS

- NOTES:
- DRAFT PLANS ARE GENERIC IN NATURE. NOT ALL FINAL CONSTRUCTION METHODS AND
- REQUIREMENTS ARE SHOWN
- FINAL ELECTRICAL, MECHANICAL, AND PLUMBING WILL BE COMPLETED AFTER PRELIMINARY PLAN APPROVAL

NOTE INTERIORS:

- RENDERED INTERIOR VIEWS AND ELEVATIONS FOR REFERENCE ONLY
- IF SPECIFIED BY ELAINE ROBERTS DRAFTERS AND DESIGNERS REFER "I"
- AND "M" SET OF PLANS
- OR FINAL INTERIOR FINISH SELECTIONS BY CLIENT OR INTERIOR DESIGNER ■ OR FINAL CABINET DESIGN AND LAYOUT BY CABINET BUILDER

■ IF SPECIFIED BY ELAINE ROBERTS DRAFTERS AND DESIGNERS REFER "A" SET OF PLANS EXTERIOR ELEVATIONS AND CROSS SECTIONS

OR FINAL EXTERIOR FINISH SELECTIONS BY CLIENT OR INTERIOR DESIGNER

■ RENDERED EXTERIOR VIEWS AND ELEVATIONS FOR REFERENCE ONLY

■ PRELIMINARY PLANS ARE NOT FOR CONSTRUCTION OR ESTIMATING PURPOSES. ■ PRELIMINARY PLANS ARE FOR CLIENT APPROVAL ONLY

FOR CLIENT REVIEW NOT FOR CONSTRUCTION


ELAINE ROBERTS DRAFTERS AND DESIGNERS

4100 Market St Suite 100, Huntsville AL, 35808 0:256-735-4032 E:info@elainerobertsdesigns.com www.elainerobertsdesigns.com


FRY STOCK MODIFICATION 22-1013

ERDD PROJECT #25-030 JULIE



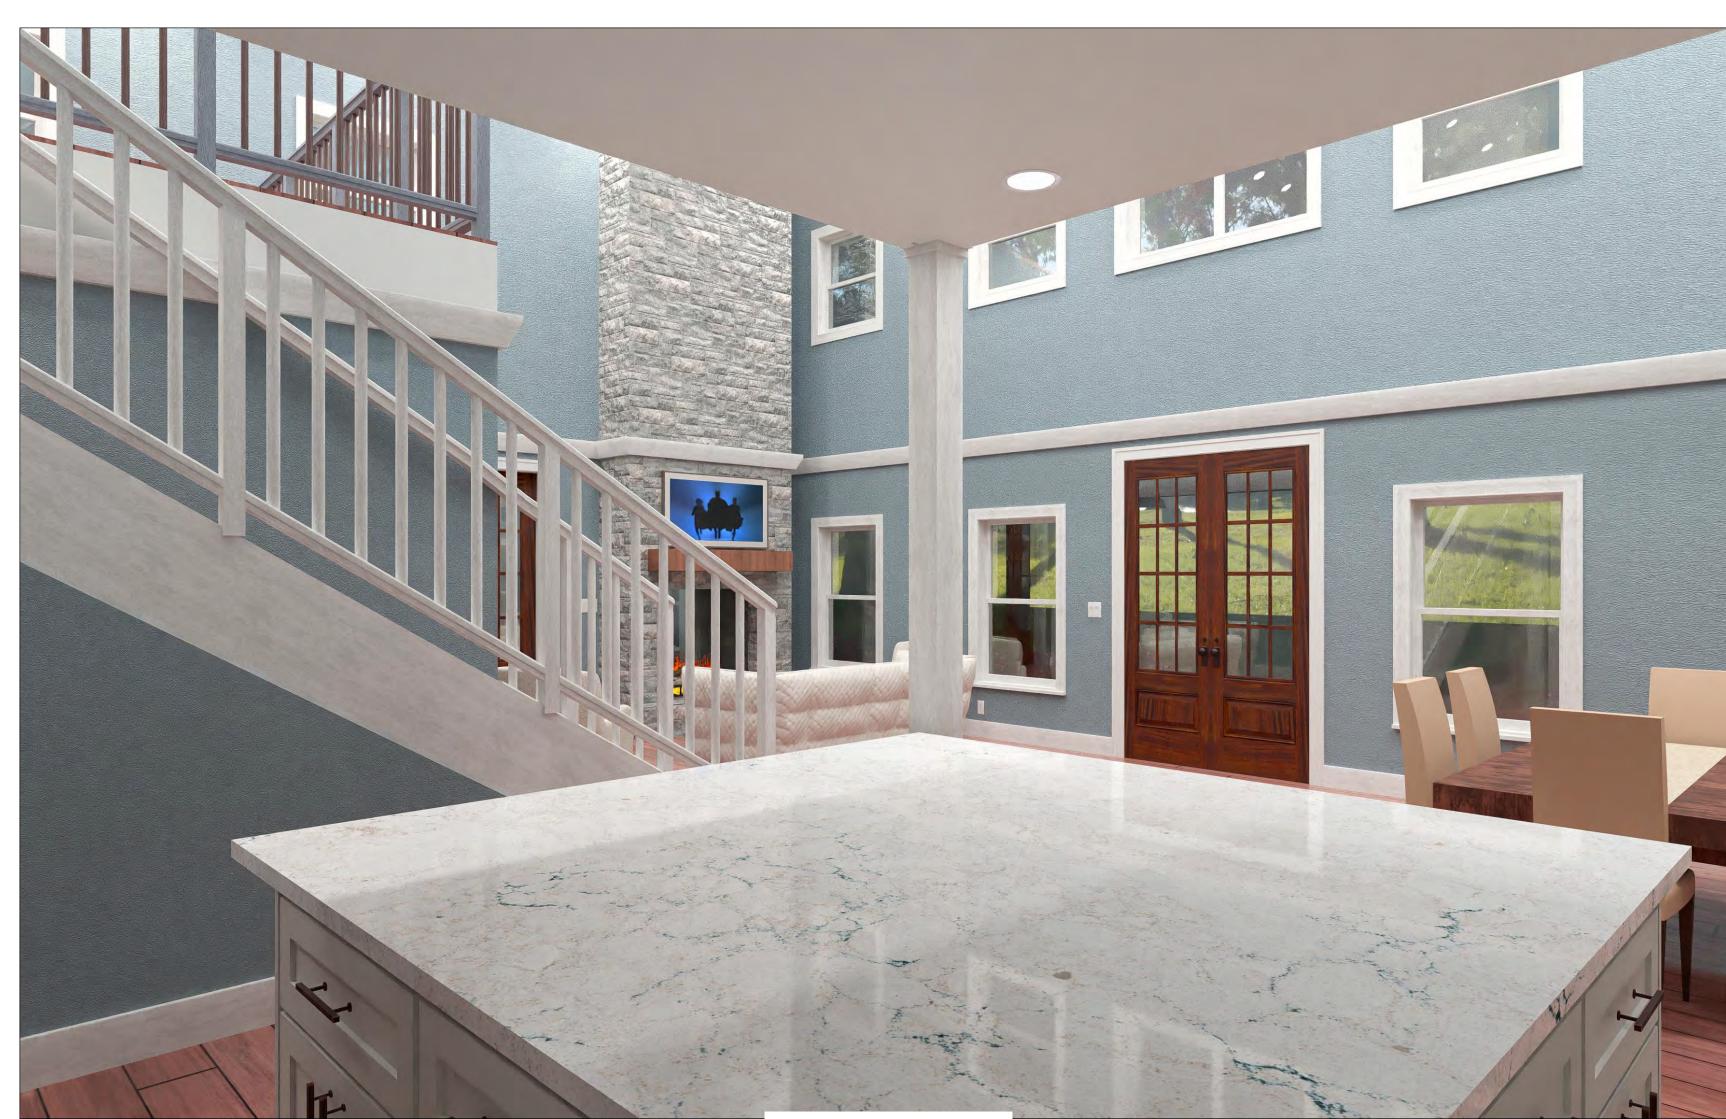

KITCHEN LEFT

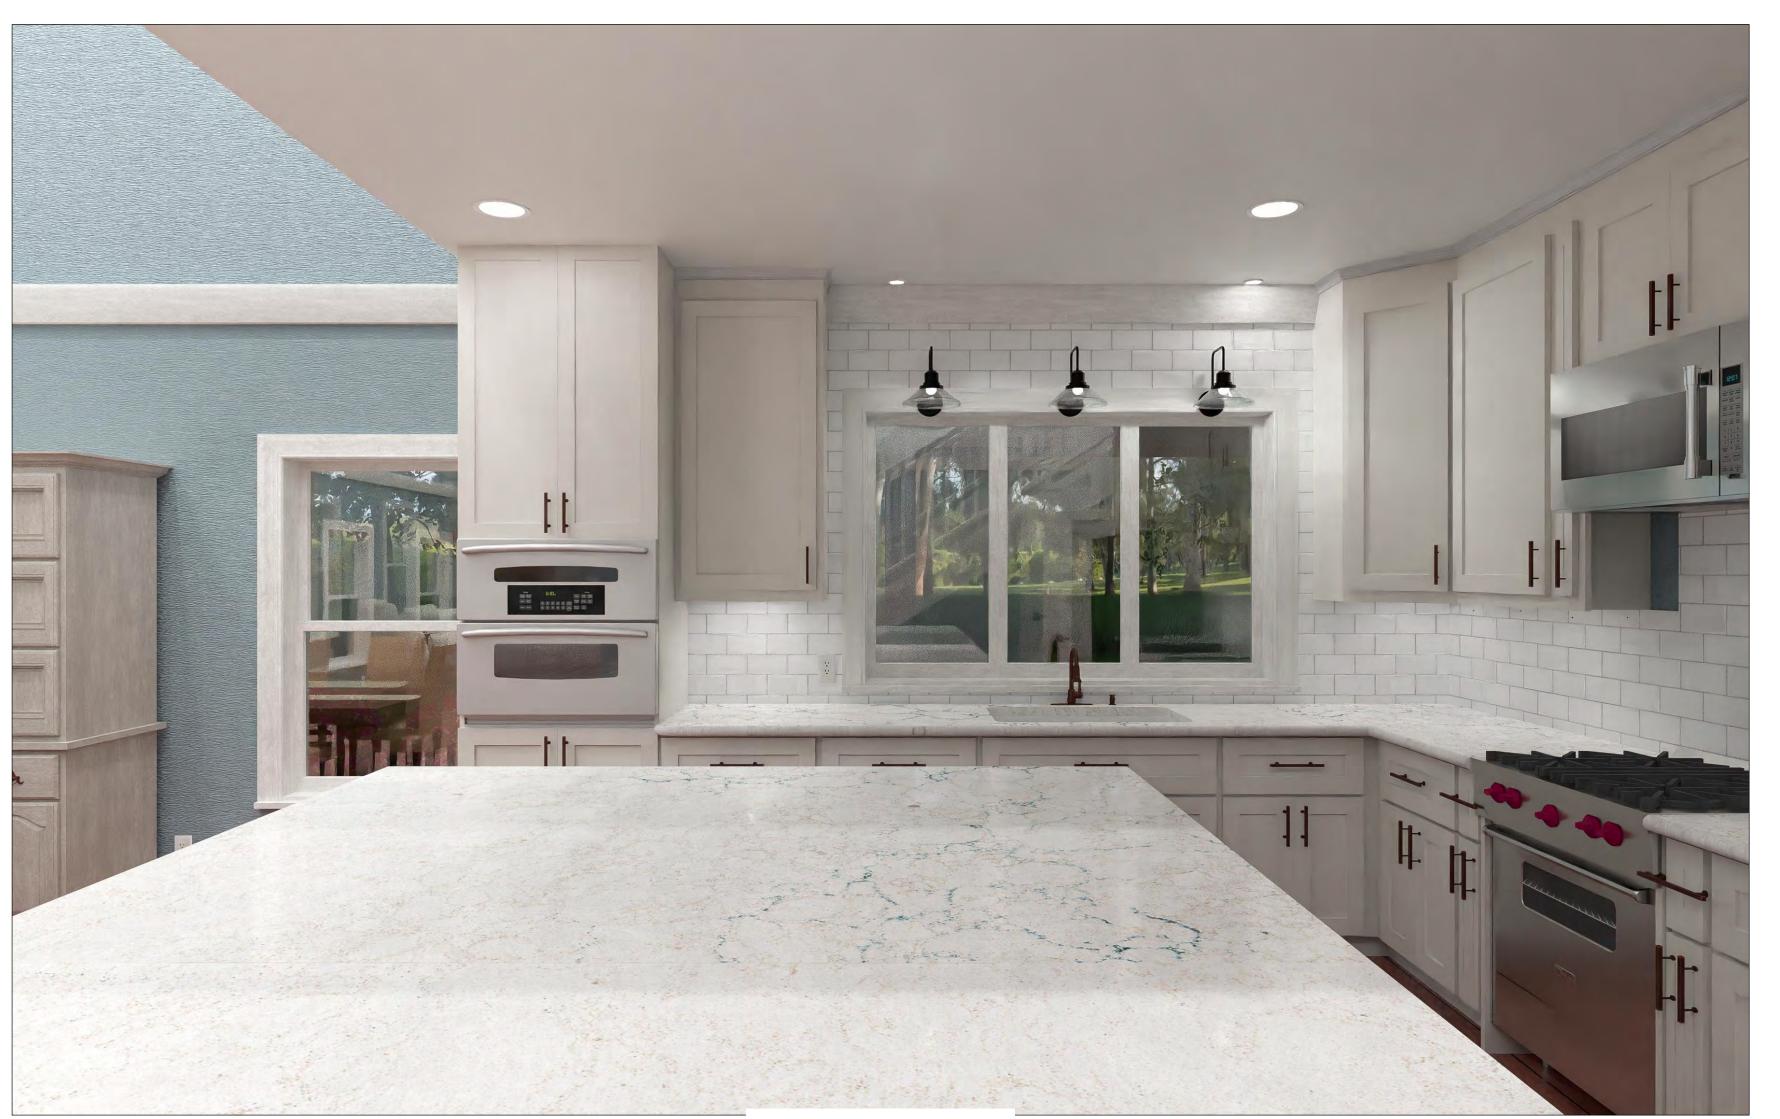

KITCHEN RIGHT

NOTE EXTERIORS:

PRELIMINARY PLANS

- DRAFT PLANS ARE GENERIC IN NATURE. NOT ALL FINAL CONSTRUCTION METHODS AND
- REQUIREMENTS ARE SHOWN
- FINAL ELECTRICAL, MECHANICAL, AND PLUMBING WILL BE COMPLETED AFTER PRELIMINARY PLAN APPROVAL ■ PRELIMINARY PLANS ARE NOT FOR CONSTRUCTION OR

FOR CLIENT REVIEW NOT FOR CONSTRUCTION

NOTE INTERIORS:

- RENDERED INTERIOR VIEWS AND ELEVATIONS FOR REFERENCE ONLY ■ IF SPECIFIED BY ELAINE ROBERTS DRAFTERS AND DESIGNERS REFER "I"

OR FINAL CABINET DESIGN AND LAYOUT BY CABINET BUILDER

- IF SPECIFIED BY ELAINE ROBERTS DRAFTERS AND DESIGNERS REFER "A" AND "M" SET OF PLANS ■ OR FINAL INTERIOR FINISH SELECTIONS BY CLIENT OR INTERIOR DESIGNER
 - SET OF PLANS EXTERIOR ELEVATIONS AND CROSS SECTIONS ■ OR FINAL EXTERIOR FINISH SELECTIONS BY CLIENT OR INTERIOR DESIGNER

■ RENDERED EXTERIOR VIEWS AND ELEVATIONS FOR REFERENCE ONLY

ESTIMATING PURPOSES. ■ PRELIMINARY PLANS ARE FOR CLIENT APPROVAL ONLY

ELAINE ROBERTS DRAFTERS AND DESIGNERS

4100 Market St Suite 100, Huntsville AL, 35808 0:256-735-4032 E:info@elainerobertsdesigns.com www.elainerobertsdesigns.com

FRY STOCK MODIFICATION 22-1013

ERDD PROJECT #25-030 JULIE

ISSUED DATE MONDAY, APRIL 7, 2025

NOT FOR CONSTRUCTION



SUNROOM FRENCH DOOR





SECOND FLOOR KITCHENETTE

FOR CLIENT REVIEW NOT FOR CONSTRUCTION

NOTE INTERIORS:

- RENDERED INTERIOR VIEWS AND ELEVATIONS FOR REFERENCE ONLY

OR FINAL CABINET DESIGN AND LAYOUT BY CABINET BUILDER

■ IF SPECIFIED BY ELAINE ROBERTS DRAFTERS AND DESIGNERS REFER "I" ■ IF SPECIFIED BY ELAINE ROBERTS DRAFTERS AND DESIGNERS REFER "A" SET OF PLANS EXTERIOR ELEVATIONS AND CROSS SECTIONS AND "M" SET OF PLANS OR FINAL EXTERIOR FINISH SELECTIONS BY CLIENT OR INTERIOR DESIGNER OR FINAL INTERIOR FINISH SELECTIONS BY CLIENT OR INTERIOR DESIGNER

NOTE EXTERIORS: RENDERED EXTERIOR VIEWS AND ELEVATIONS FOR REFERENCE ONLY

- DRAFT PLANS ARE GENERIC IN NATURE.
- NOT ALL FINAL CONSTRUCTION METHODS AND
- REQUIREMENTS ARE SHOWN
- FINAL ELECTRICAL, MECHANICAL, AND PLUMBING WILL BE COMPLETED AFTER PRELIMINARY PLAN APPROVAL
- PRELIMINARY PLANS ARE NOT FOR CONSTRUCTION OR ESTIMATING PURPOSES.

PRELIMINARY PLANS

■ PRELIMINARY PLANS ARE FOR CLIENT APPROVAL ONLY

FOR CLIENT REVIEW NOT FOR CONSTRUCTION

ELAINE ROBERTS DRAFTERS AND DESIGNERS 4100 Market St Suite 100, Huntsville AL, 35808

0:256-735-4032 E:info@elainerobertsdesigns.com www.elainerobertsdesigns.com FRY STOCK MODIFICATION 22-1013

ERDD PROJECT #25-030 JULIE

ISSUED DATE MONDAY, APRIL 7, 2025





LEFT PERSPECTIVE



RIGHT PERSPECTIVE

NOTE EXTERIORS:

PRELIMINARY PLANS

- DRAFT PLANS ARE GENERIC IN NATURE.
- NOT ALL FINAL CONSTRUCTION METHODS AND
- REQUIREMENTS ARE SHOWN
- FINAL ELECTRICAL, MECHANICAL, AND PLUMBING WILL BE COMPLETED AFTER PRELIMINARY PLAN APPROVAL ■ IF SPECIFIED BY ELAINE ROBERTS DRAFTERS AND DESIGNERS REFER "A"

■ PRELIMINARY PLANS ARE NOT FOR CONSTRUCTION OR

FOR CLIENT REVIEW NOT FOR CONSTRUCTION

NOTE INTERIORS:

■ OR FINAL INTERIOR FINISH SELECTIONS BY CLIENT OR INTERIOR DESIGNER ■ OR FINAL CABINET DESIGN AND LAYOUT BY CABINET BUILDER

SET OF PLANS EXTERIOR ELEVATIONS AND CROSS SECTIONS

OR FINAL EXTERIOR FINISH SELECTIONS BY CLIENT OR INTERIOR DESIGNER

■ RENDERED EXTERIOR VIEWS AND ELEVATIONS FOR REFERENCE ONLY

ESTIMATING PURPOSES. ■ PRELIMINARY PLANS ARE FOR CLIENT APPROVAL ONLY