


(PRELIMINARY PLAT)

THE VINEYARDS AT ESCONDIDO RANCH, LOTS 1 THROUGH 91, AND TRACT "A", AN ADDITION TO THE CITY OF LUBBOCK, LOCATED IN THE SOUTHWEST QUARTER OF SECTION 34, BLOCK AK, ABSTRACT NO. 228, LUBBOCK COUNTY, TEXAS

(WARRANTY DEED RECORDED IN COUNTY CLERK'S FILE NUMBER 2019026001 OF THE OFFICIAL PUBLIC RECORDS OF LUBBOCK COUNTY, TEXAS)

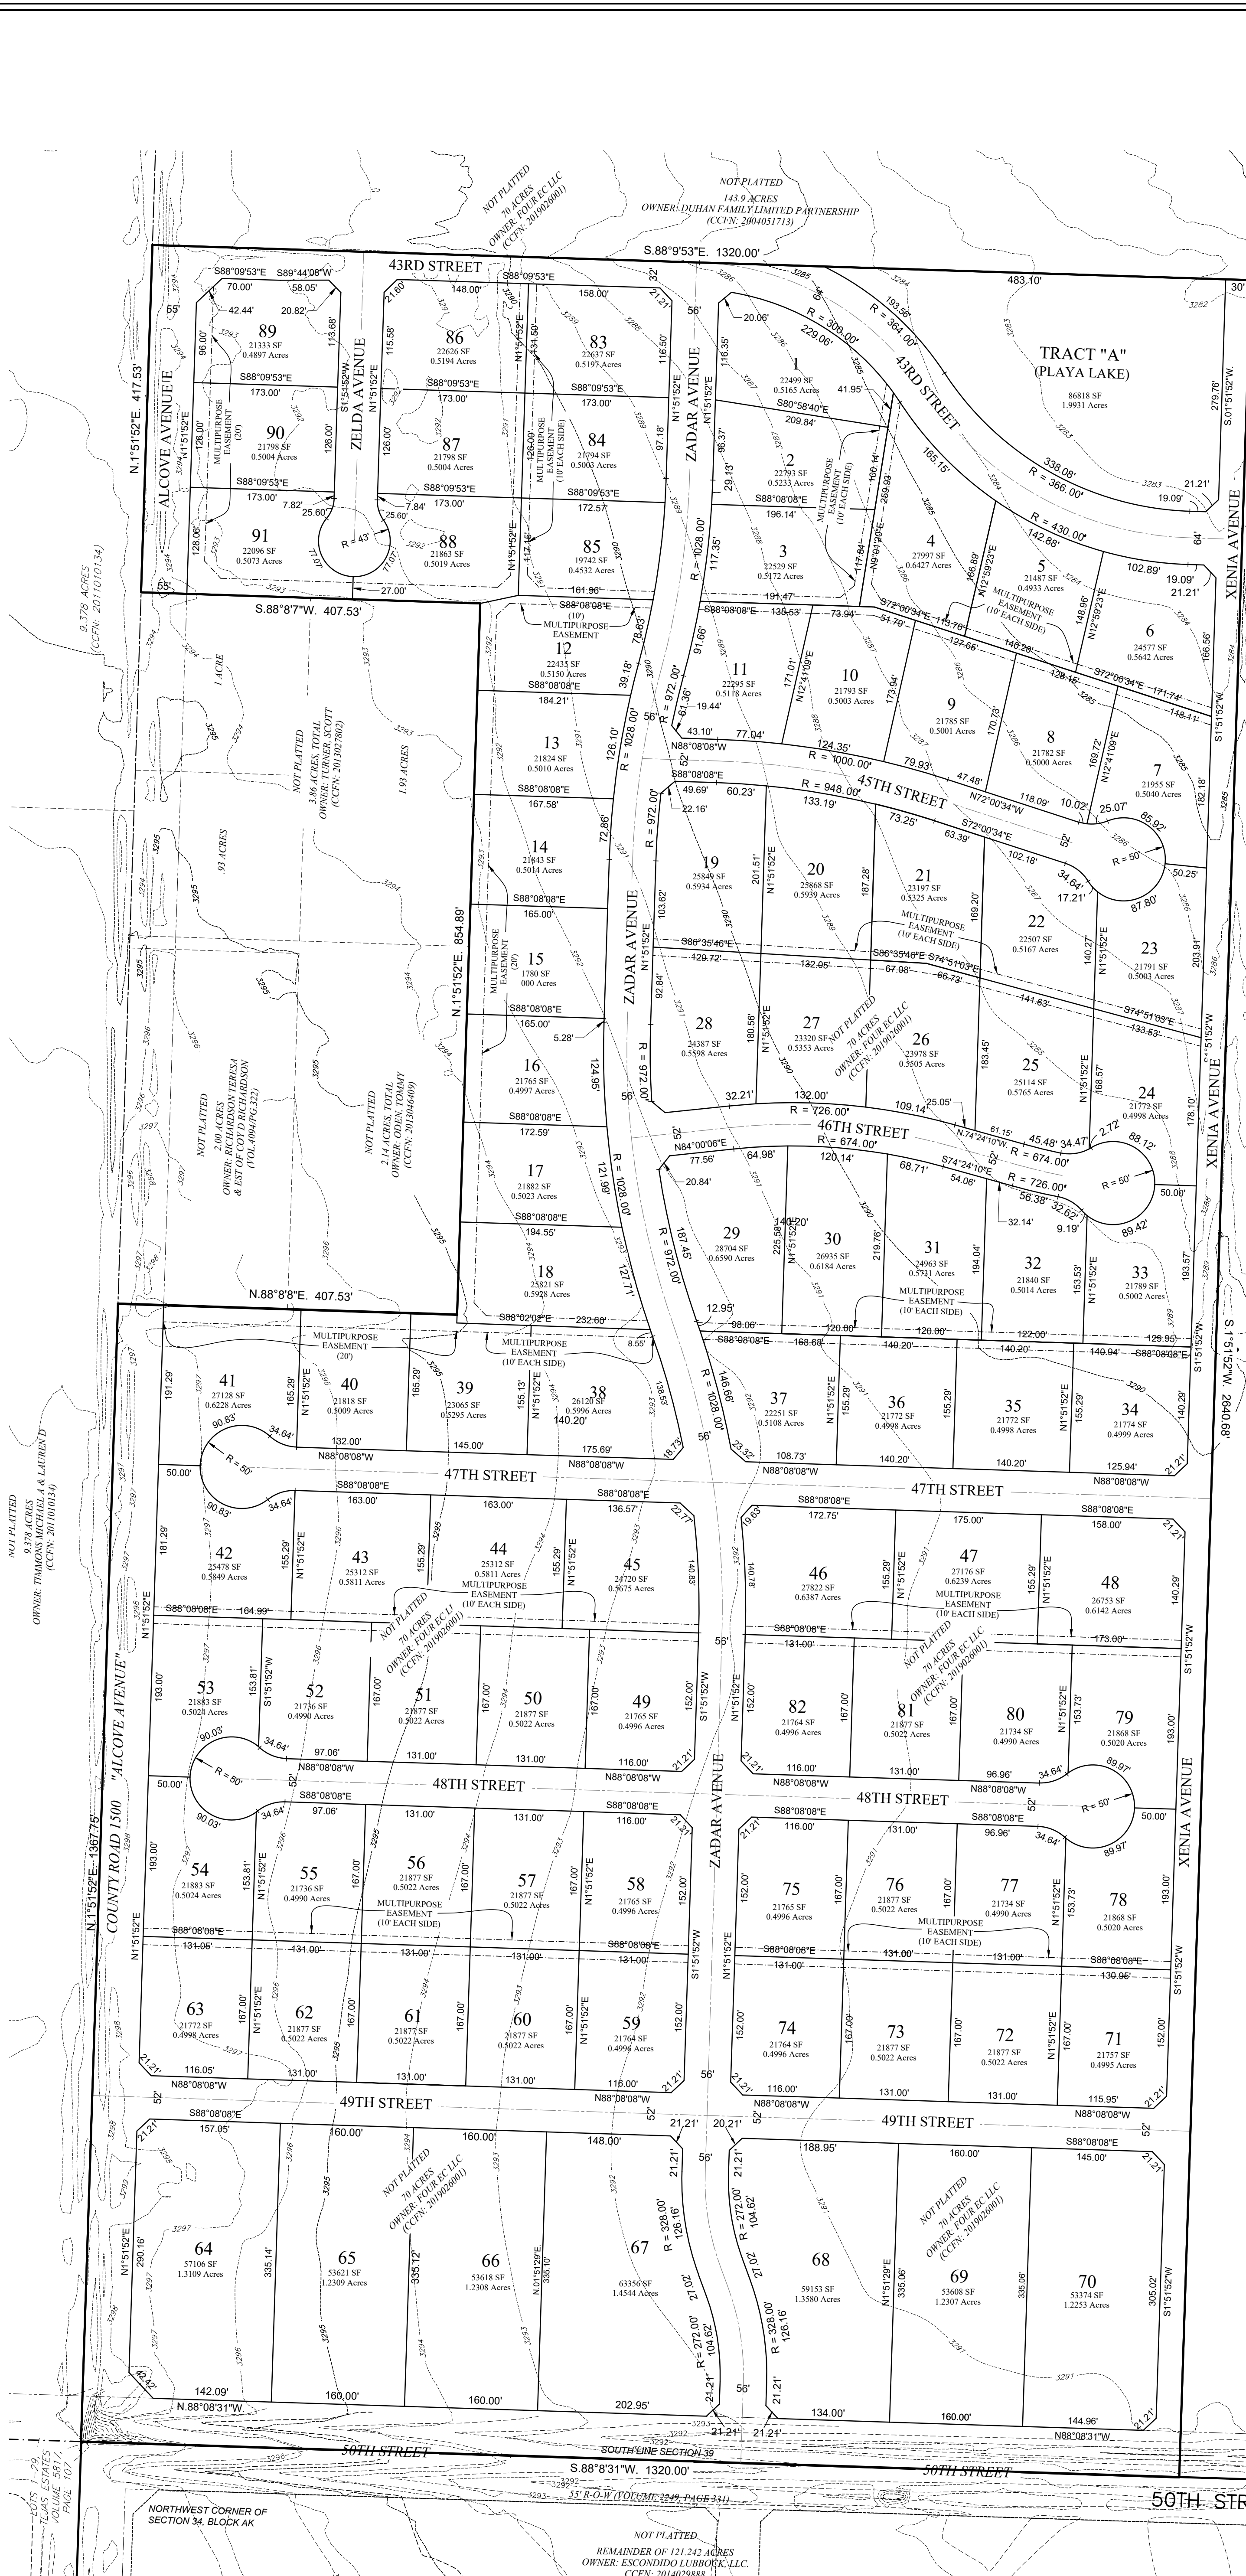

- NOTES:
- SCALE 1" = 100'.
 - HEAVY LINES INDICATE PLAT LIMITS.
 - ALL STREETS, ALLEYS, AND EASEMENTS WITHIN PLAT LIMITS ARE HEREIN DEDICATED, UNLESS NOTED OTHERWISE.
 - NO BUILDING PERMIT SHALL BE ISSUED ON ANY SURVEY CERTIFICATE THAT IS NOT IN ACCORDANCE WITH AN APPROVED FINAL PLAT UNLESS AN EXCEPTION IS PROVIDED BY THE PLANNING AND ZONING COMMISSION POLICY OR BY THE LUBBOCK CODE OF ORDINANCES.
 - ALL UTILITY SERVICE SHALL BE IN ACCORDANCE WITH THE "UNDERGROUND UTILITIES POLICY" STATEMENT BY THE PLANNING AND ZONING COMMISSION OF THE CITY OF LUBBOCK, TEXAS AND THE PROVISIONS OF SECTION 36.09.095 OF THE LUBBOCK CODE OF ORDINANCES.
 - ANY RELOCATION OR REVISION OF EXISTING FACILITIES SHALL BE THE SUBDIVIDER'S EXPENSE. COMPENSATION SHALL BE MADE PRIOR TO RECORDING OF THIS FINAL PLAT.
 - ALL EXISTING OR PROPOSED UTILITY SERVICES TO AND ON TRACTS INDICATED BY THIS PLAT SHALL BE CONTAINED IN THE PUBLIC RIGHT-OF-WAY AND PUBLIC OR PRIVATE UTILITY EASEMENTS. UTILITY SERVICE INSTALLATION REQUESTED AT A FUTURE DATE AND NOT WITHIN AN EASEMENT INDICATED BY THIS PLAT, SHALL BE WITHIN A PROPER UTILITY EASEMENT GRANTED BY THE OWNER OF SAID PROPERTY BY SEPARATE RECORDED INSTRUMENT PRIOR TO THE PROVISION OF SUCH SERVICE. SUCH EASEMENTS SHALL BE AT THE EXPENSE OF THE ENTITY REQUESTING SUCH INSTALLATION.
 - ALL EASEMENTS HEREIN GRANTED SHALL ENTITLE THE CITY OR THE UTILITY COMPANY USING SUCH EASEMENTS TO THE RIGHT TO REMOVE, REPAIR OR REPLACE ANY LINES, PIPES, CONDUITS, OR POLES WITHIN SUCH EASEMENTS AS MAY BE DETERMINED BY THE CITY OR UTILITY COMPANY WITHOUT THE CITY OR UTILITY COMPANY BEING RESPONSIBLE OR LIABLE FOR THE REPLACEMENT OF IMPROVEMENTS, PAVING OR SURFACING OF THE EASEMENT NECESSITATED BY SUCH REPAIR, REMOVAL, OR REPLACEMENT. EASEMENTS DESIGNATED OR INTENDED FOR VEHICULAR PASSAGE (UTILITY AND EMERGENCY) OR PEDESTRIAN ACCESS SHALL NOT BE FENCED OR OTHERWISE OBSTRUCTED.
 - ANY EASEMENTS OR RIGHTS-OF-WAY SHOWN AS TO BE DEDICATED BY SEPARATE INSTRUMENT ARE SHOWN ON THE PLAT FOR INFORMATION PURPOSES ONLY. THIS PLAT DOES NOT DEDICATE SAID EASEMENTS.
 - MINIMUM FLOOR ELEVATIONS SHALL CONFORM TO THE REQUIREMENTS OF THE LUBBOCK DRAINAGE CRITERIA MANUAL, AS ADOPTED BY ORDINANCE 10022, AS AMENDED, AND SECTION 28.09.131, SECTION 28.14.004 AND SECTION 30.03.073 OF THE LUBBOCK CODE OF ORDINANCES.
 - A BLANKET GARBAGE COLLECTION EASEMENT AS REQUIRED FOR SERVICE WITHIN THE PLAT LIMITS IS HEREIN GRANTED.
 - IN ORDER TO PREVENT DAMAGE TO PUBLIC AND PRIVATE UTILITIES AND TO MINIMIZE AND/OR ELIMINATE INTERRUPTION OF UTILITY SERVICES, THE CITY OF LUBBOCK SOLID WASTE SERVICES DEPARTMENT REQUESTS THAT NO UTILITY RISERS, METER BASES, PEDESTALS, ETC., PUBLIC OR PRIVATE, BE PLACED IN THE CHAMFERED CORNERS OF ALLEYSWAYS.
- CCFN = COUNTY CLERK'S FILE NUMBER.
 PAD = PLAT AND DEDICATION NUMBER.
 PREV. DED. = PREVIOUSLY DEDICATED.
 R-O-W = RIGHT-OF-WAY.
 MULTIPURPOSE EASEMENT = AN AGGREGATION WITH: UTILITY EASEMENT, GARBAGE COLLECTION EASEMENT, DRAINAGE EASEMENT, AND ACCESS EASEMENT.
 BEARINGS ARE RELATIVE TO THE TEXAS COORDINATE SYSTEM OF 1983 (2011), TEXAS NORTH CENTRAL ZONE. THE CONVERGENCE ANGLE TO TRUE NORTH BEARINGS IS -01° 07'. THE COMBINED SCALE FACTOR IS 0.99975709.
 COORDINATES SHOWN HEREON ARE BASED ON THE TEXAS COORDINATE SYSTEM OF 1983 (2011), TEXAS NORTH CENTRAL ZONE.
 DISTANCES SHOWN HEREON ARE AT SURFACE, IN U.S. SURVEY FEET.
 THE VINEYARDS AT ESCONDIDO RANCH, TOTAL PLAT LIMITS CONTAIN 72,014 ACRES. DESCRIPTION OF THESE PLAT LIMITS ARE ON A SEPARATE DOCUMENT, OF SAME DATE HEREWITH.

PRELIMINARY PLAT - FOR INSPECTION PURPOSES ONLY AND IN NO WAY OFFICIAL OR APPROVED FOR RECORDING PURPOSES
 9/30/20 @ 3:00 P.M.

AMD CIVIL ENGINEERING LAND SURVEYING
 AMD Engineering, LLC Phone: 806-771-5976
 6515 68th Street, Suite 300 Lubbock, TX 79424 Fax: 806-771-7625
 TBPELS Reg. # 10178500
 Accuracy - Efficiency - Integrity

PROPERTY OWNER: FOUR EC, LLC.
 ADDRESS: 1014 N 87TH STREET, LAMESA, TEXAS 79331
 PHONE: 806-773-0813
 JOB NUMBER: 20274