


York Premium Residence
8 Plots with Infrastructure
Concept Masterplan
On A 2.0 Acres Land

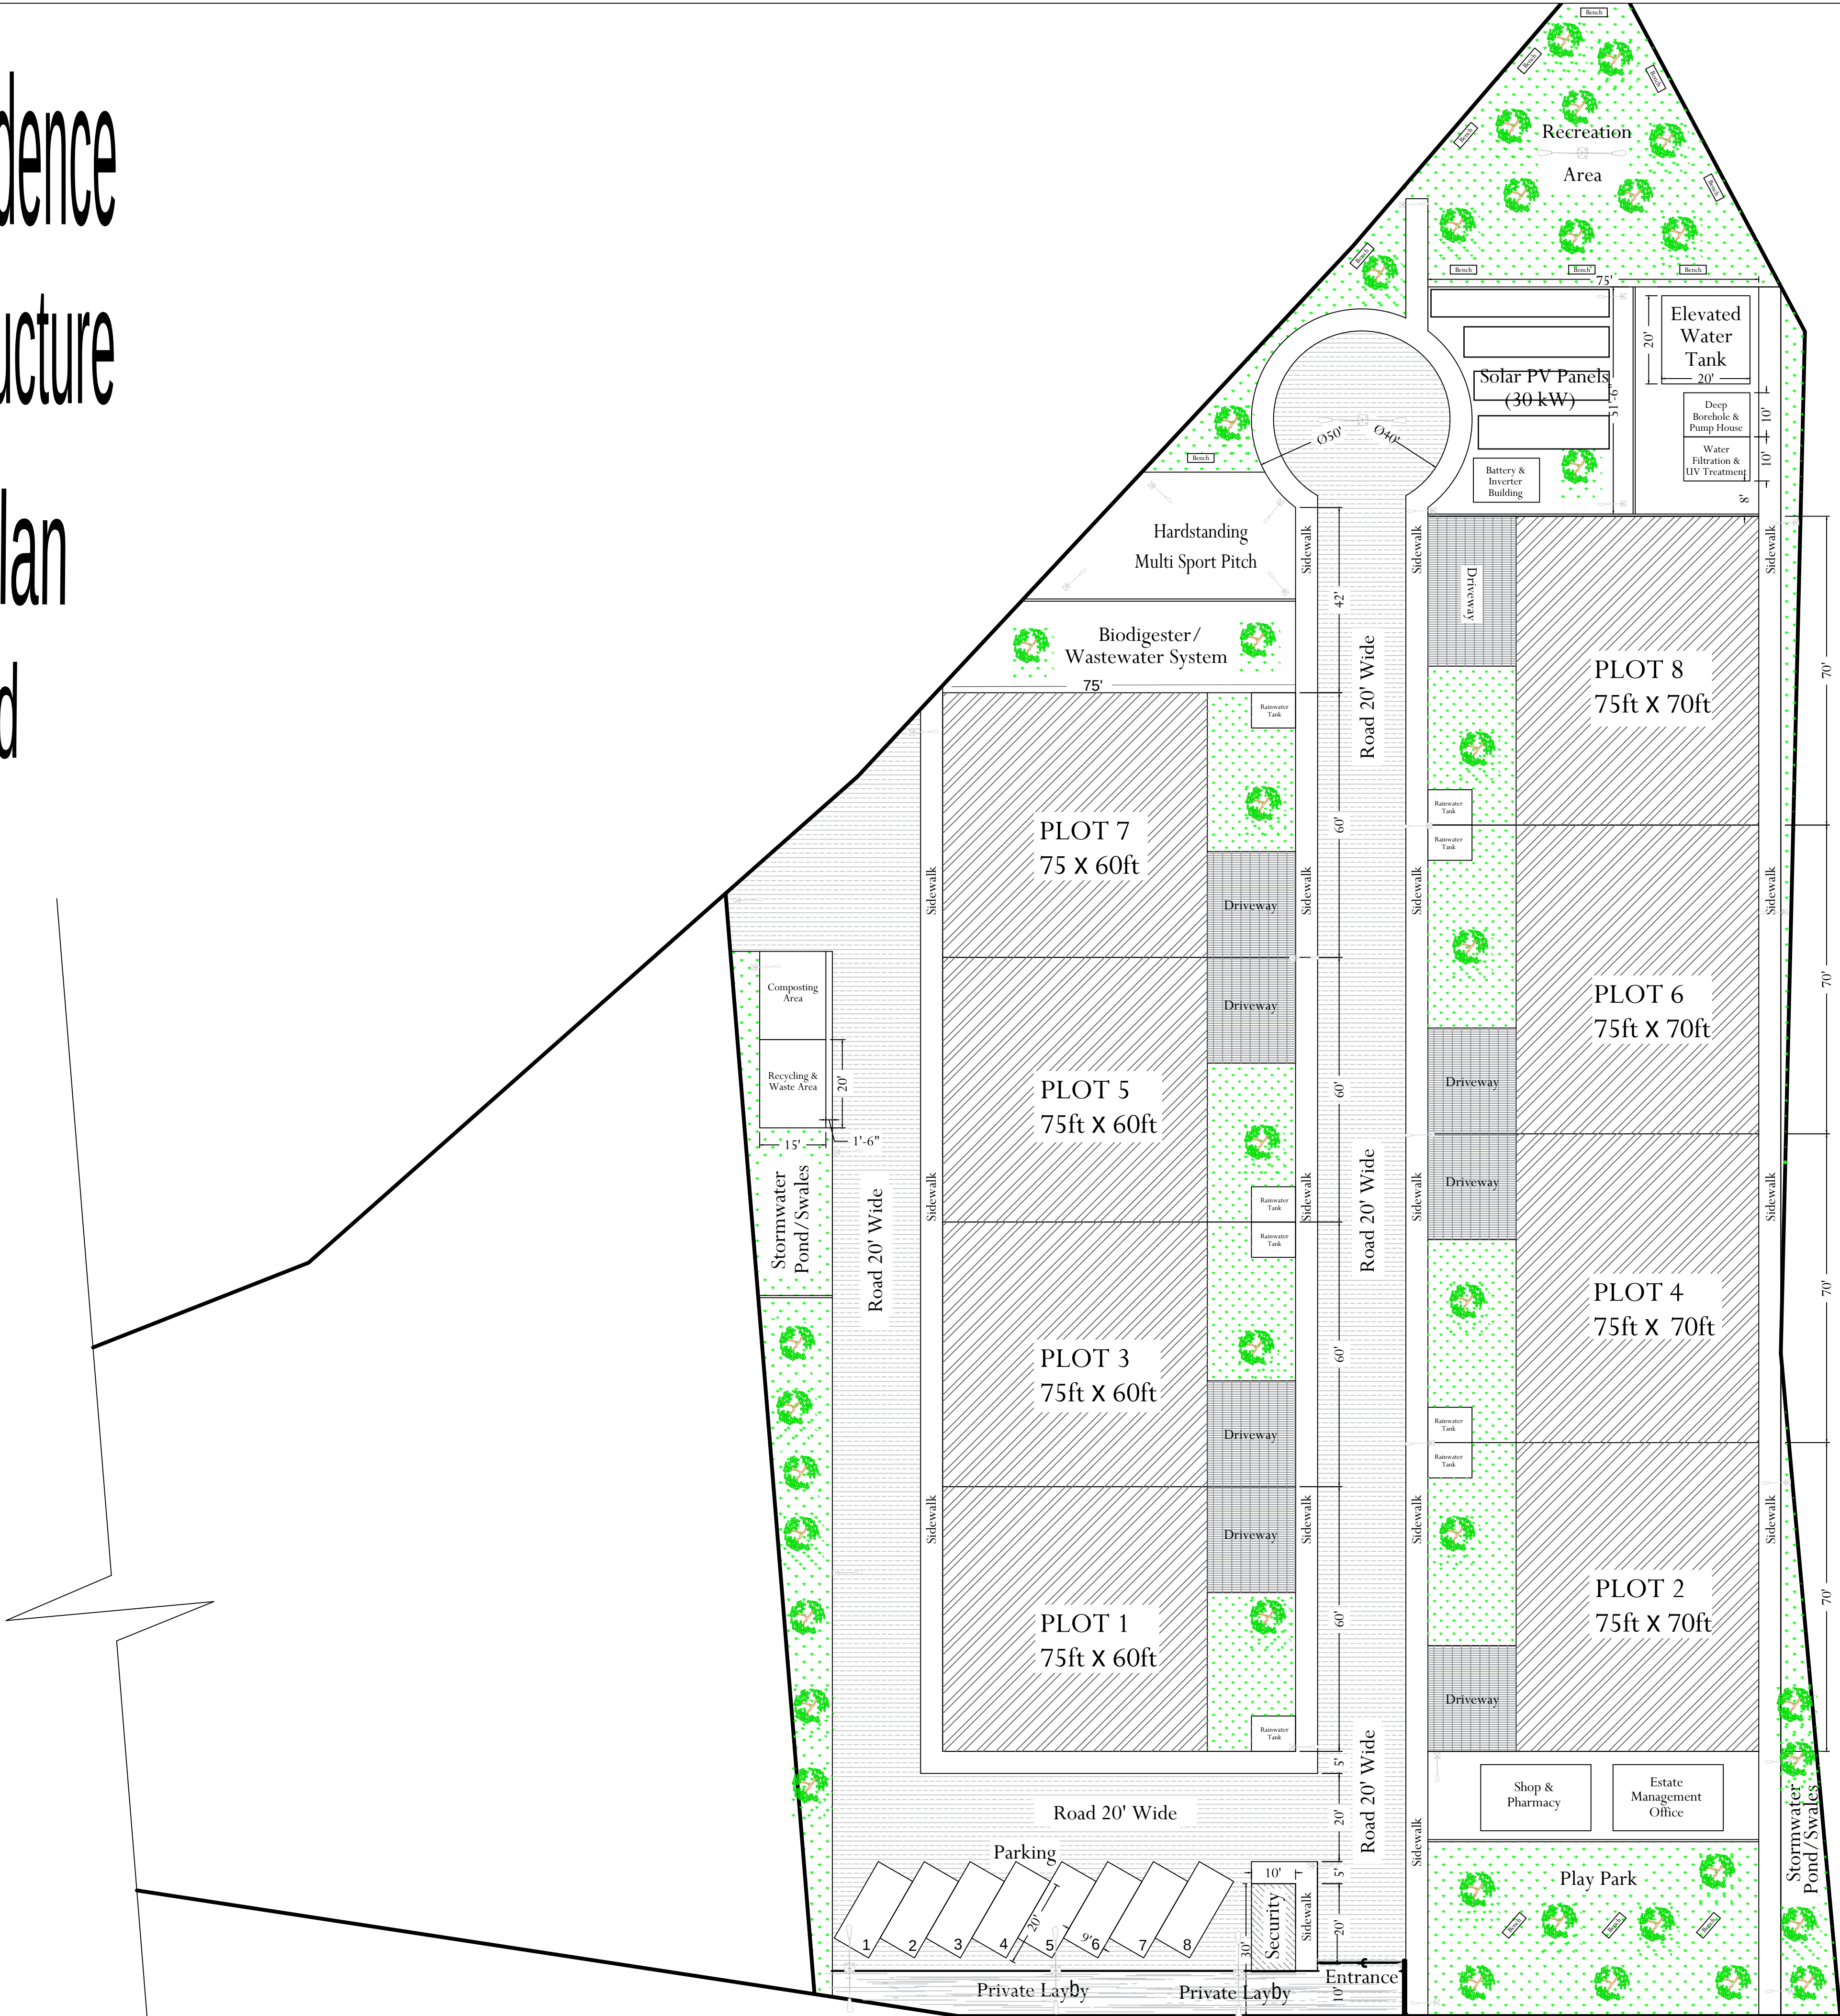

Revisions:

No.	Description	Date

Project Address:

York Premium Housing Estate
Freetown Peninsular
DRAFT

Drawing Name: Site Layout

Scale: 1:250

Date:
Drawn By: NSA

Checked By: JTM

Seal & Signature 	Drawing No: _____
	Sheet No: A.01

DOB JOB No: