


49'

36'

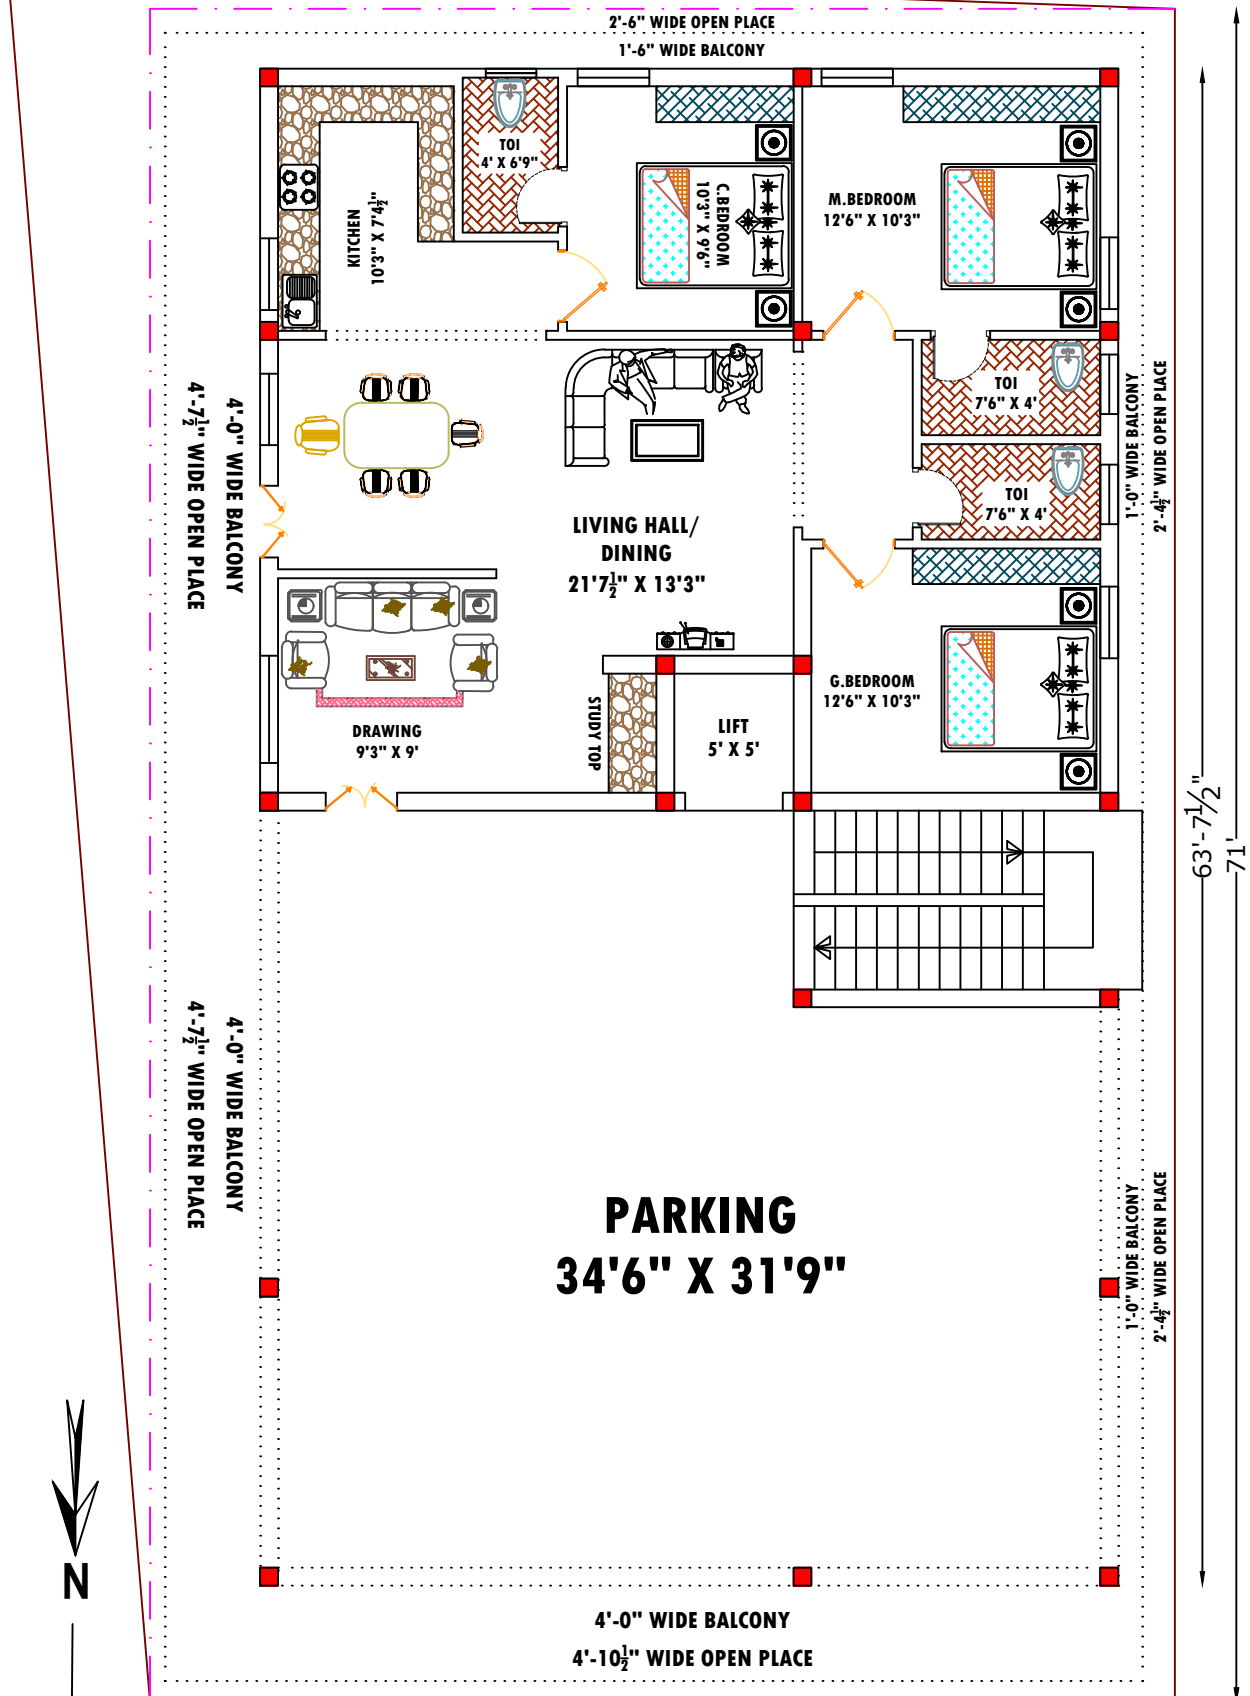

R O A D

STILT FLOOR PLAN