



FRONTLEFT



LEFT



RIGHT



BACKRIGHT

Revision Table		Revised By
Label	Date	

PROJECT:
SISTERDALE, TEXAS

COVER SHEET


KNELL
DESIGN
BUILD

DRAWINGS PROVIDED BY:
DOUG KNELL
KNELL DESIGN BUILD
doug@eknell.com
(210) 683-1312

DATE:

8/25/2023


SCALE:

1/4 IN = 1 FT

SHEET:

P-1

Layout Page Table			
Label	Title	Description	Comments
P-1	COVER SHEET		
P-2	1ST FLOOR PLAN		
P-3	2ND FLOOR PLAN		
P-4	ELECTRICAL PLAN - 1ST FLOOR		
P-5	ELECTRICAL PLAN - 2ND FLOOR		
P-6	ROOF PLAN & FRAMING		
P-7	FRONT & RIGHT ELEVATIONS		
P-8	BACK AND LEFT ELEVATIONS		
P-9	INTERIOR ELEVATIONS		
P-10	FOUNDATION BOUNDARY & SF AREAS		

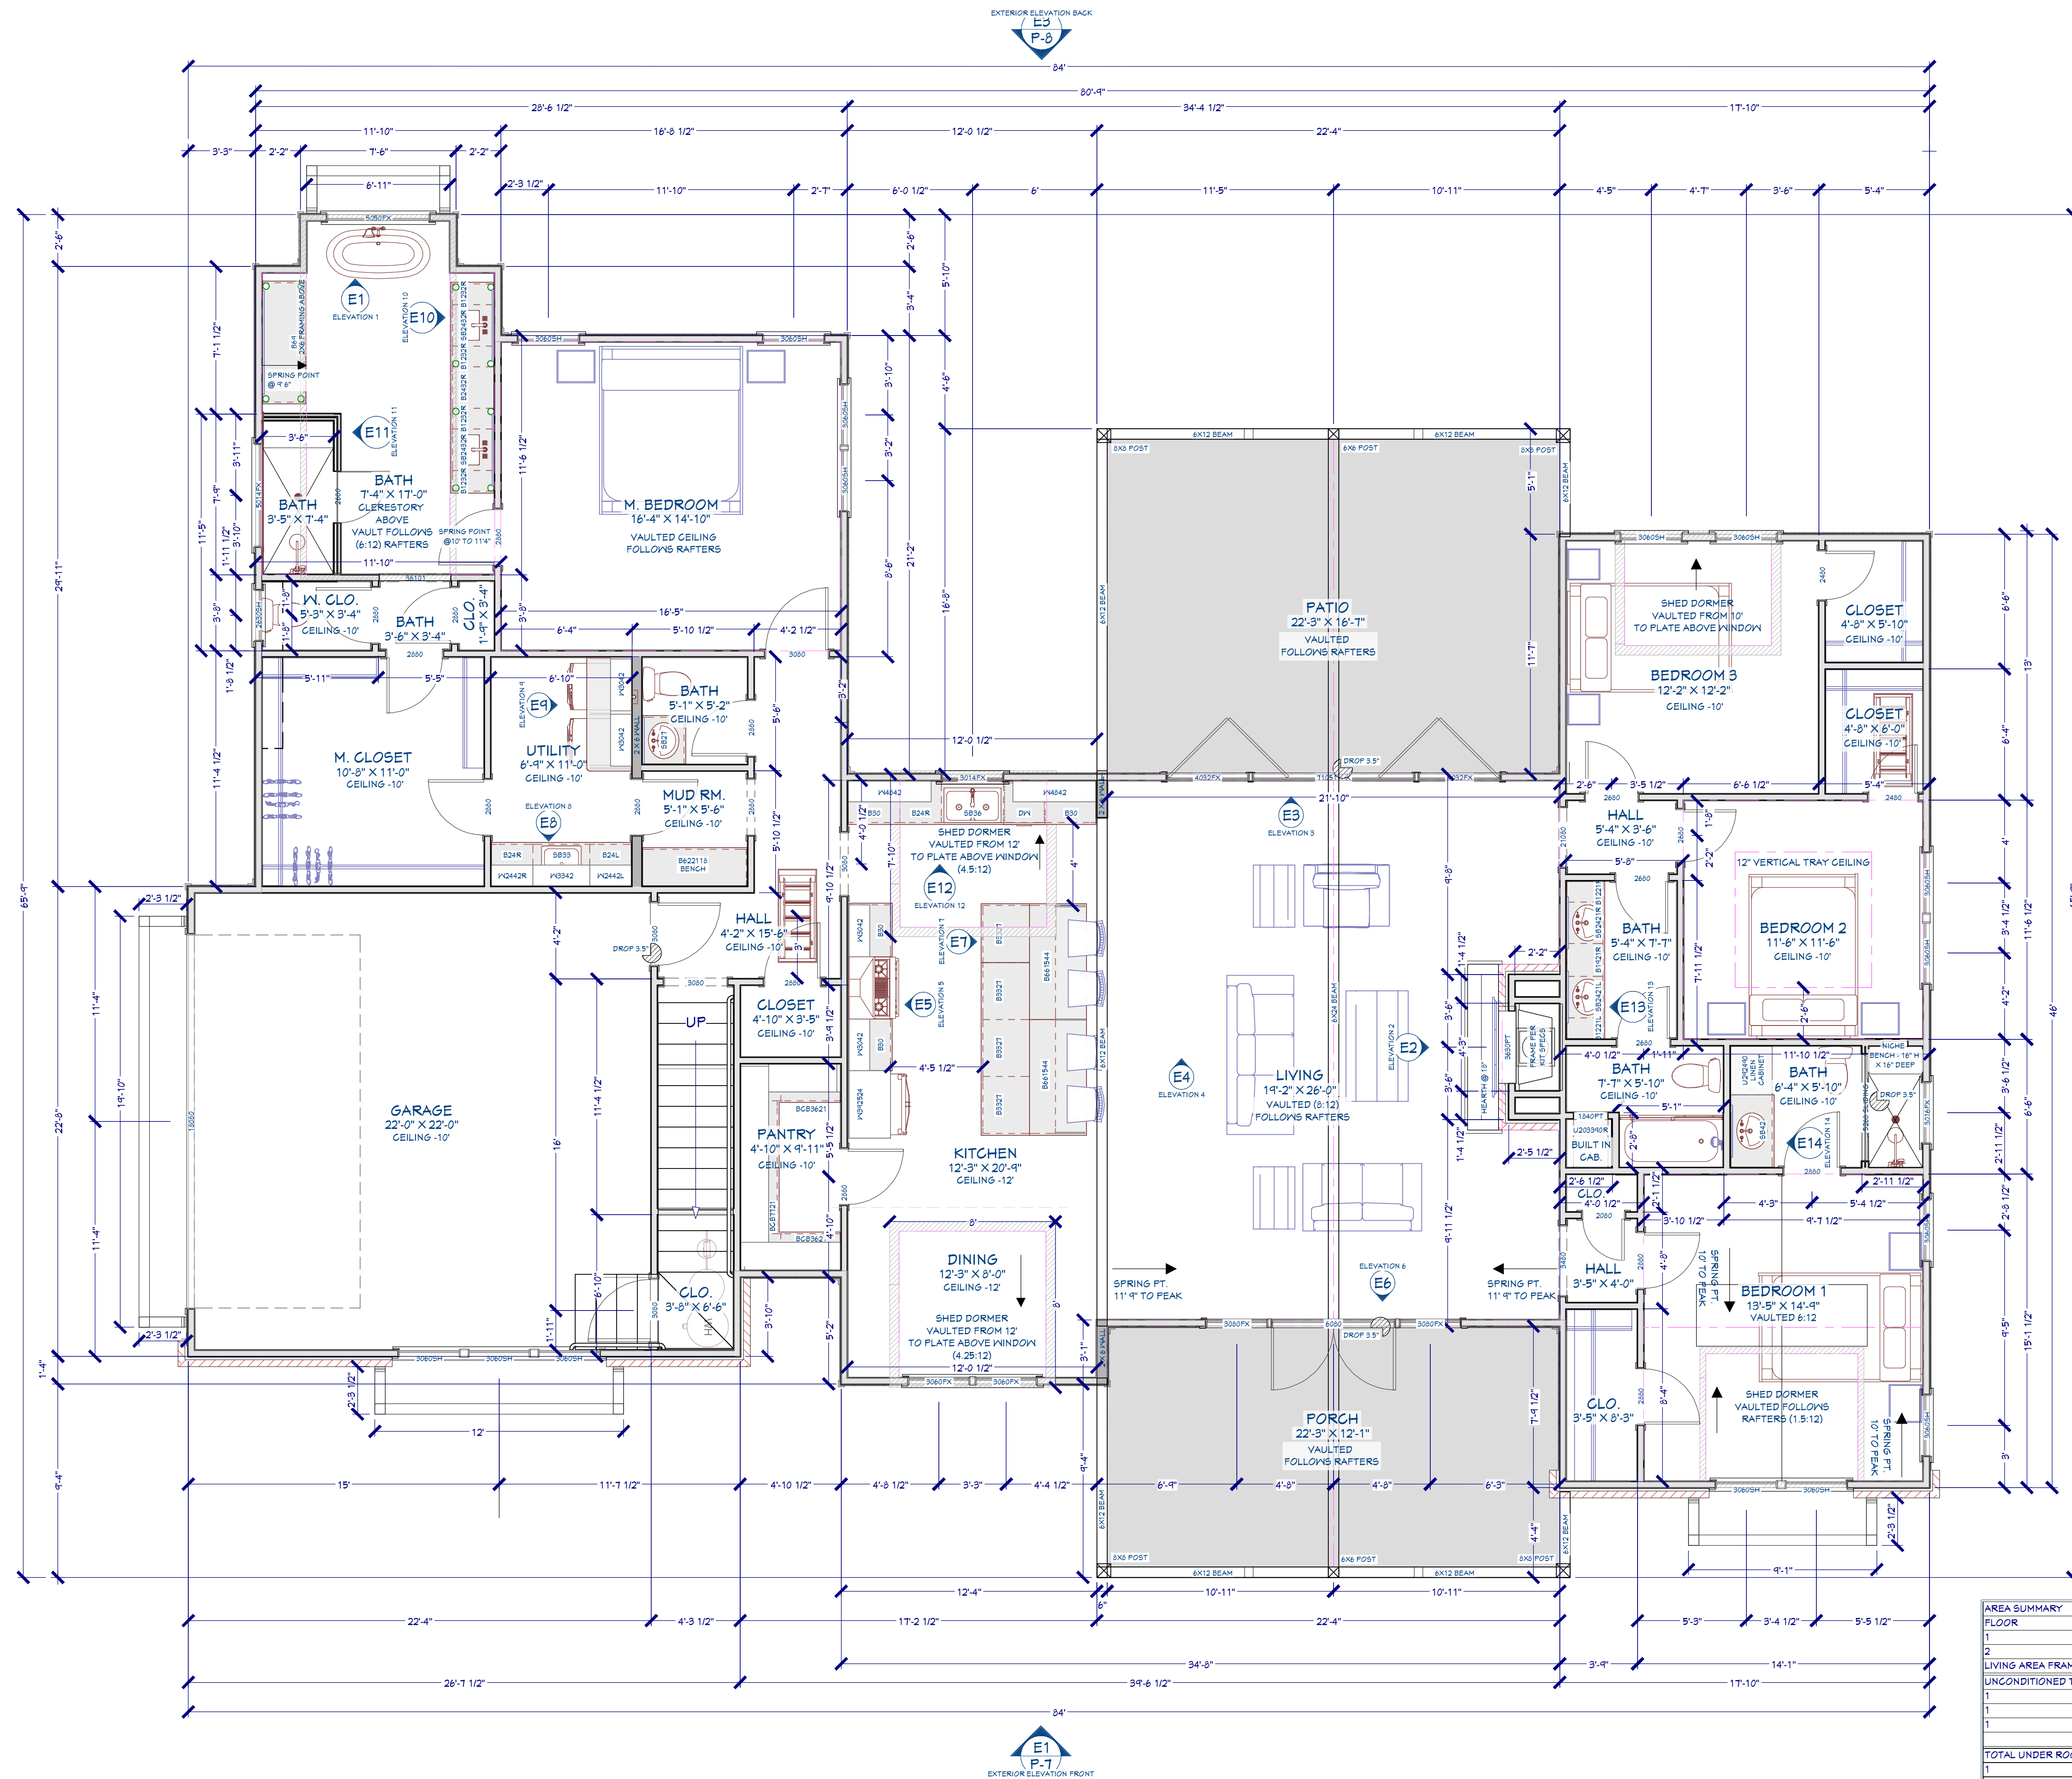

1st Floor

AREA SUMMARY		
FLOOR	DESCRIPTION	SQ. FT.
1	LIVING AREA	2716
2	BONUS AREA	683
LIVING AREA FRAMING		3399
UNCONDITIONED TOTAL		
1	FRONT PORCH	272
1	BACK PORCH	575
1	GARAGE	530
TOTAL UNDER ROOF		1117
1	FRAMED 1ST FLOOR	3943
2	FRAMED 2ND FLOOR	683
TOTAL SLAB (INCL. ROCK LUGS)		4626

2

Revision Table		Label	Date	Revised By

PROJECT:
SISTERDALE, TEXAS

1ST FLOOR PLAN

DRAWINGS PROVIDED BY:
DOUG KNELL
KNELL DESIGN BUILD
doug@knell.com
(210) 683-1312


KNELL
DESIGN
BUILD

DATE:
8/25/2023

SCALE:
1/4 IN = 1 FT

SHEET:
P-2



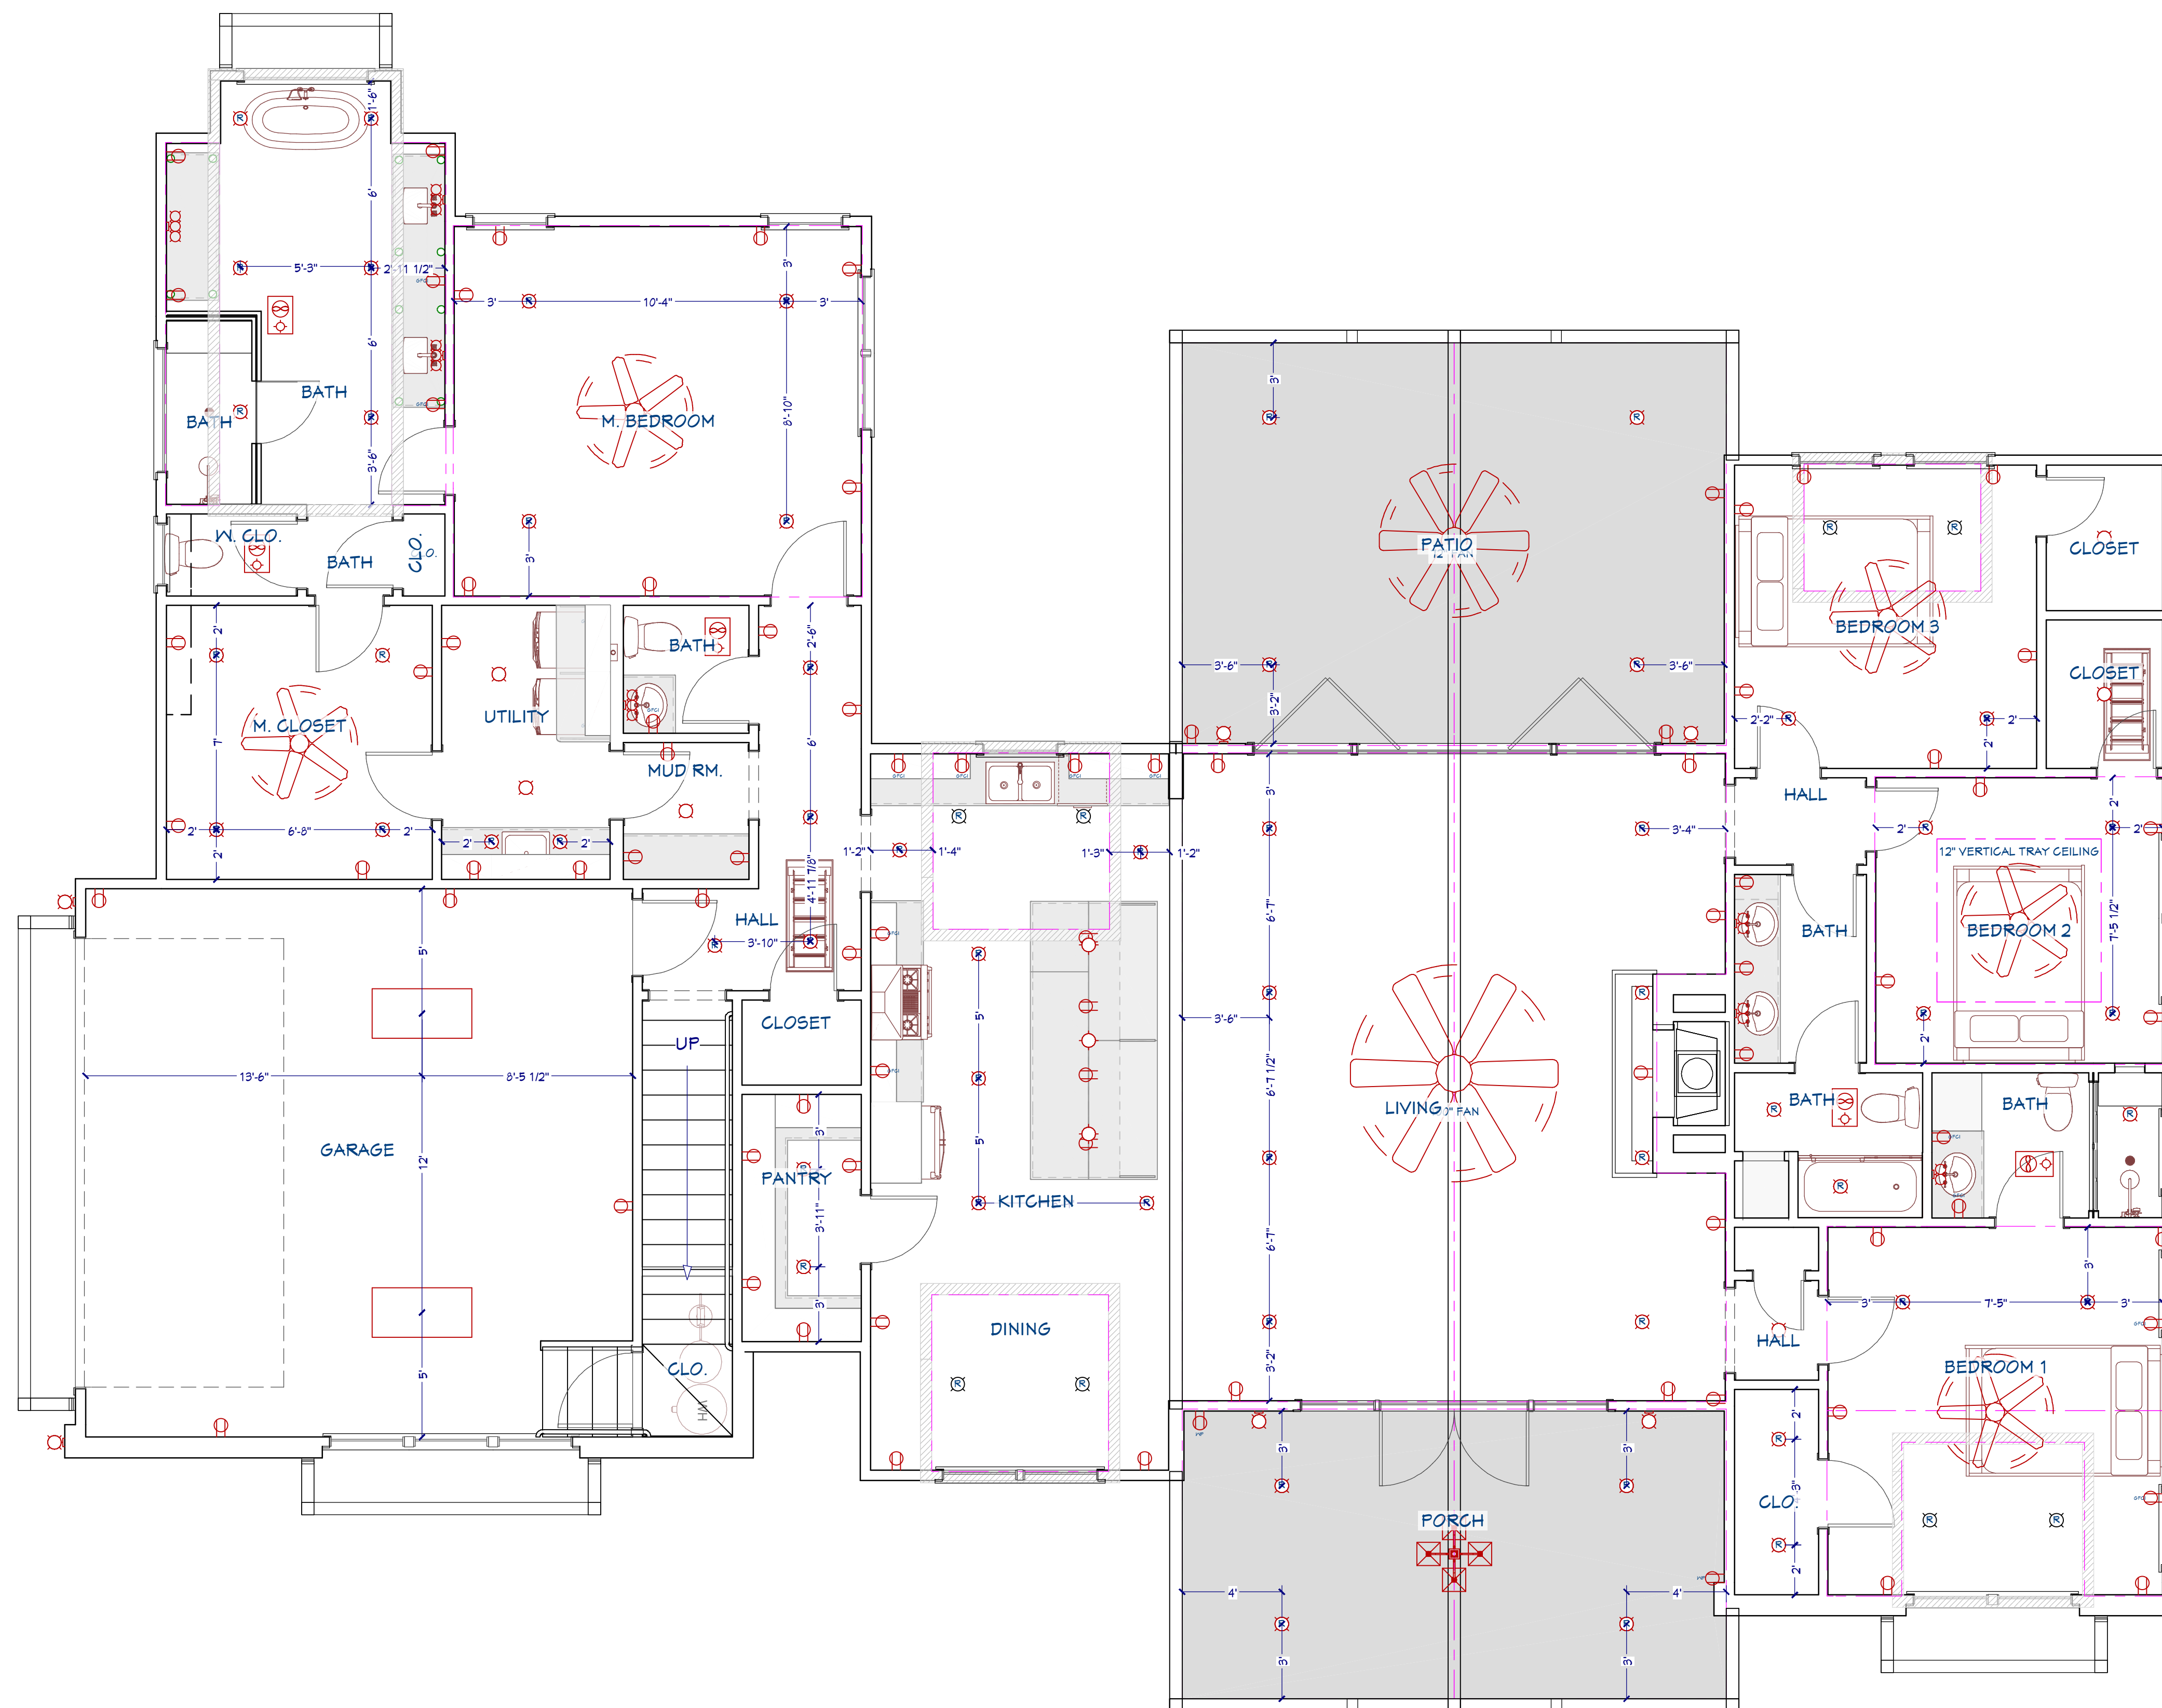

Electrical Plan View

ELECTRICAL PLAN - 1ST FLOOR



DRAWINGS PROVIDED BY:
DOUG KNELL
KNELL DESIGN BUILD
doug@eknell.com
(210) 683-1312

DATE:

8/25/2023

SCALE:


1/4 IN = 1 FT

SHEET:


P-4

PROJECT:
SISTERDALE, TEXAS


Revision Table	Date	Revised By
Label		

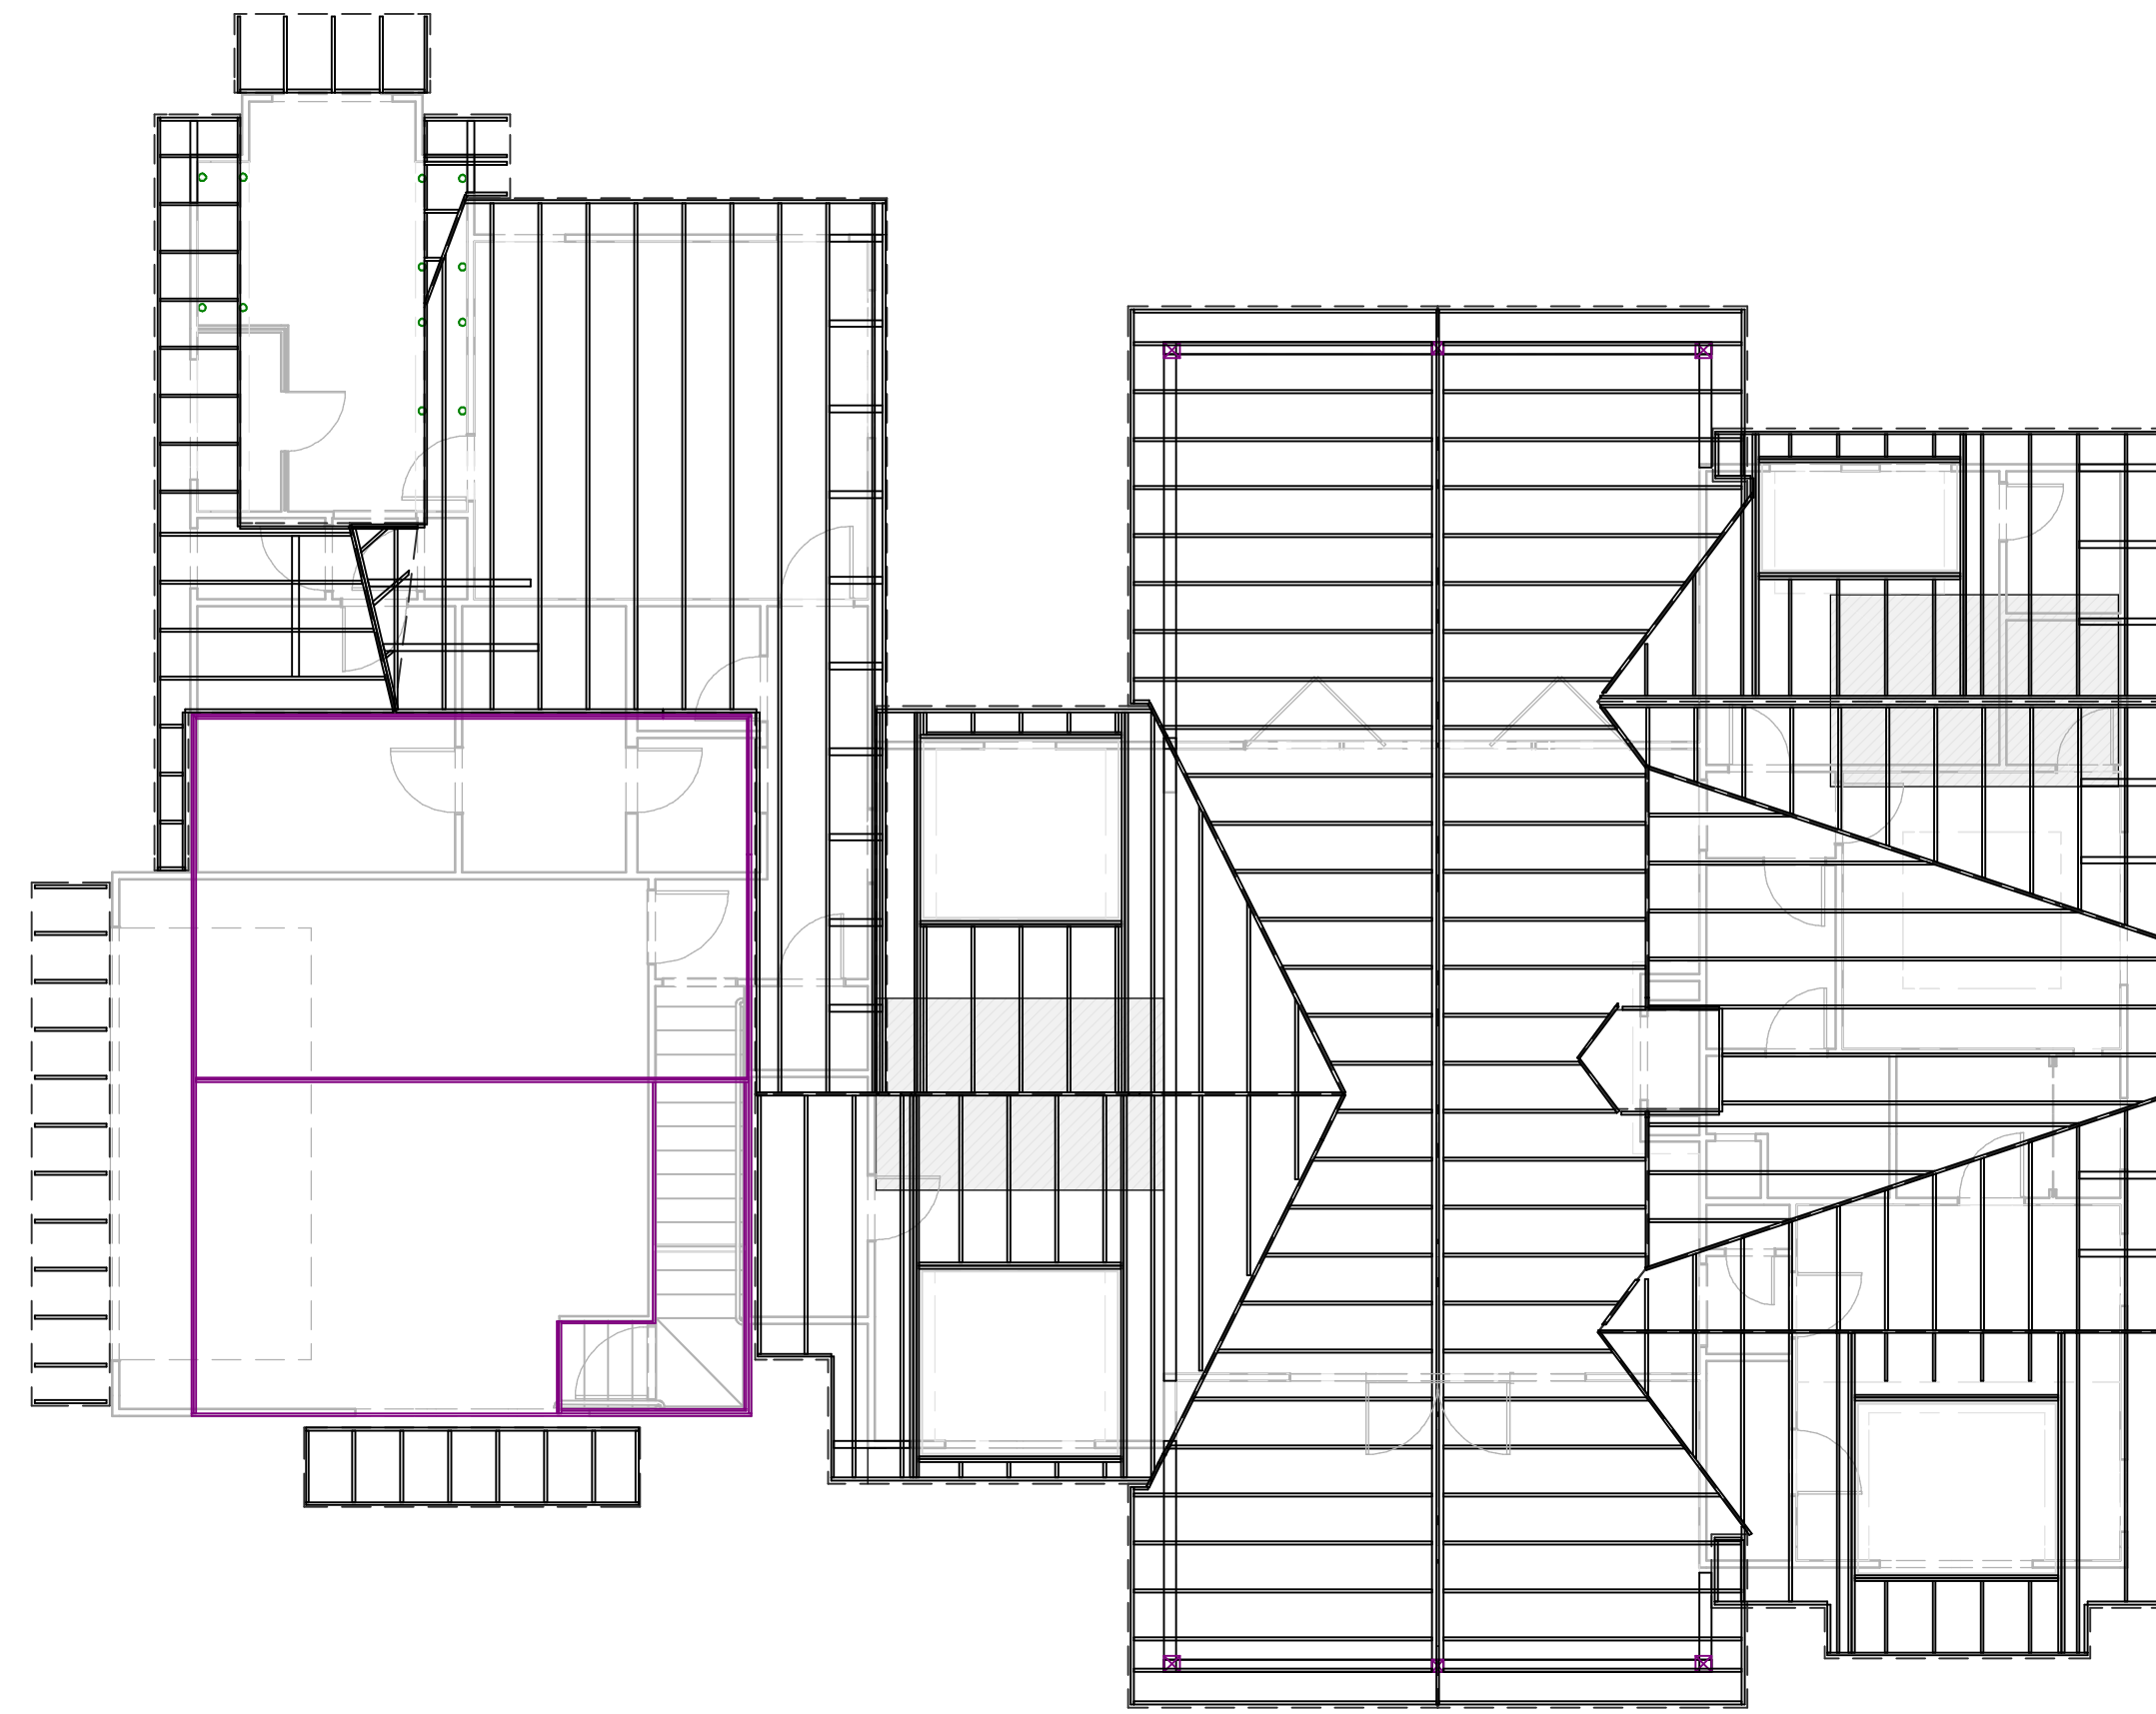


Framing, Roof Plan View

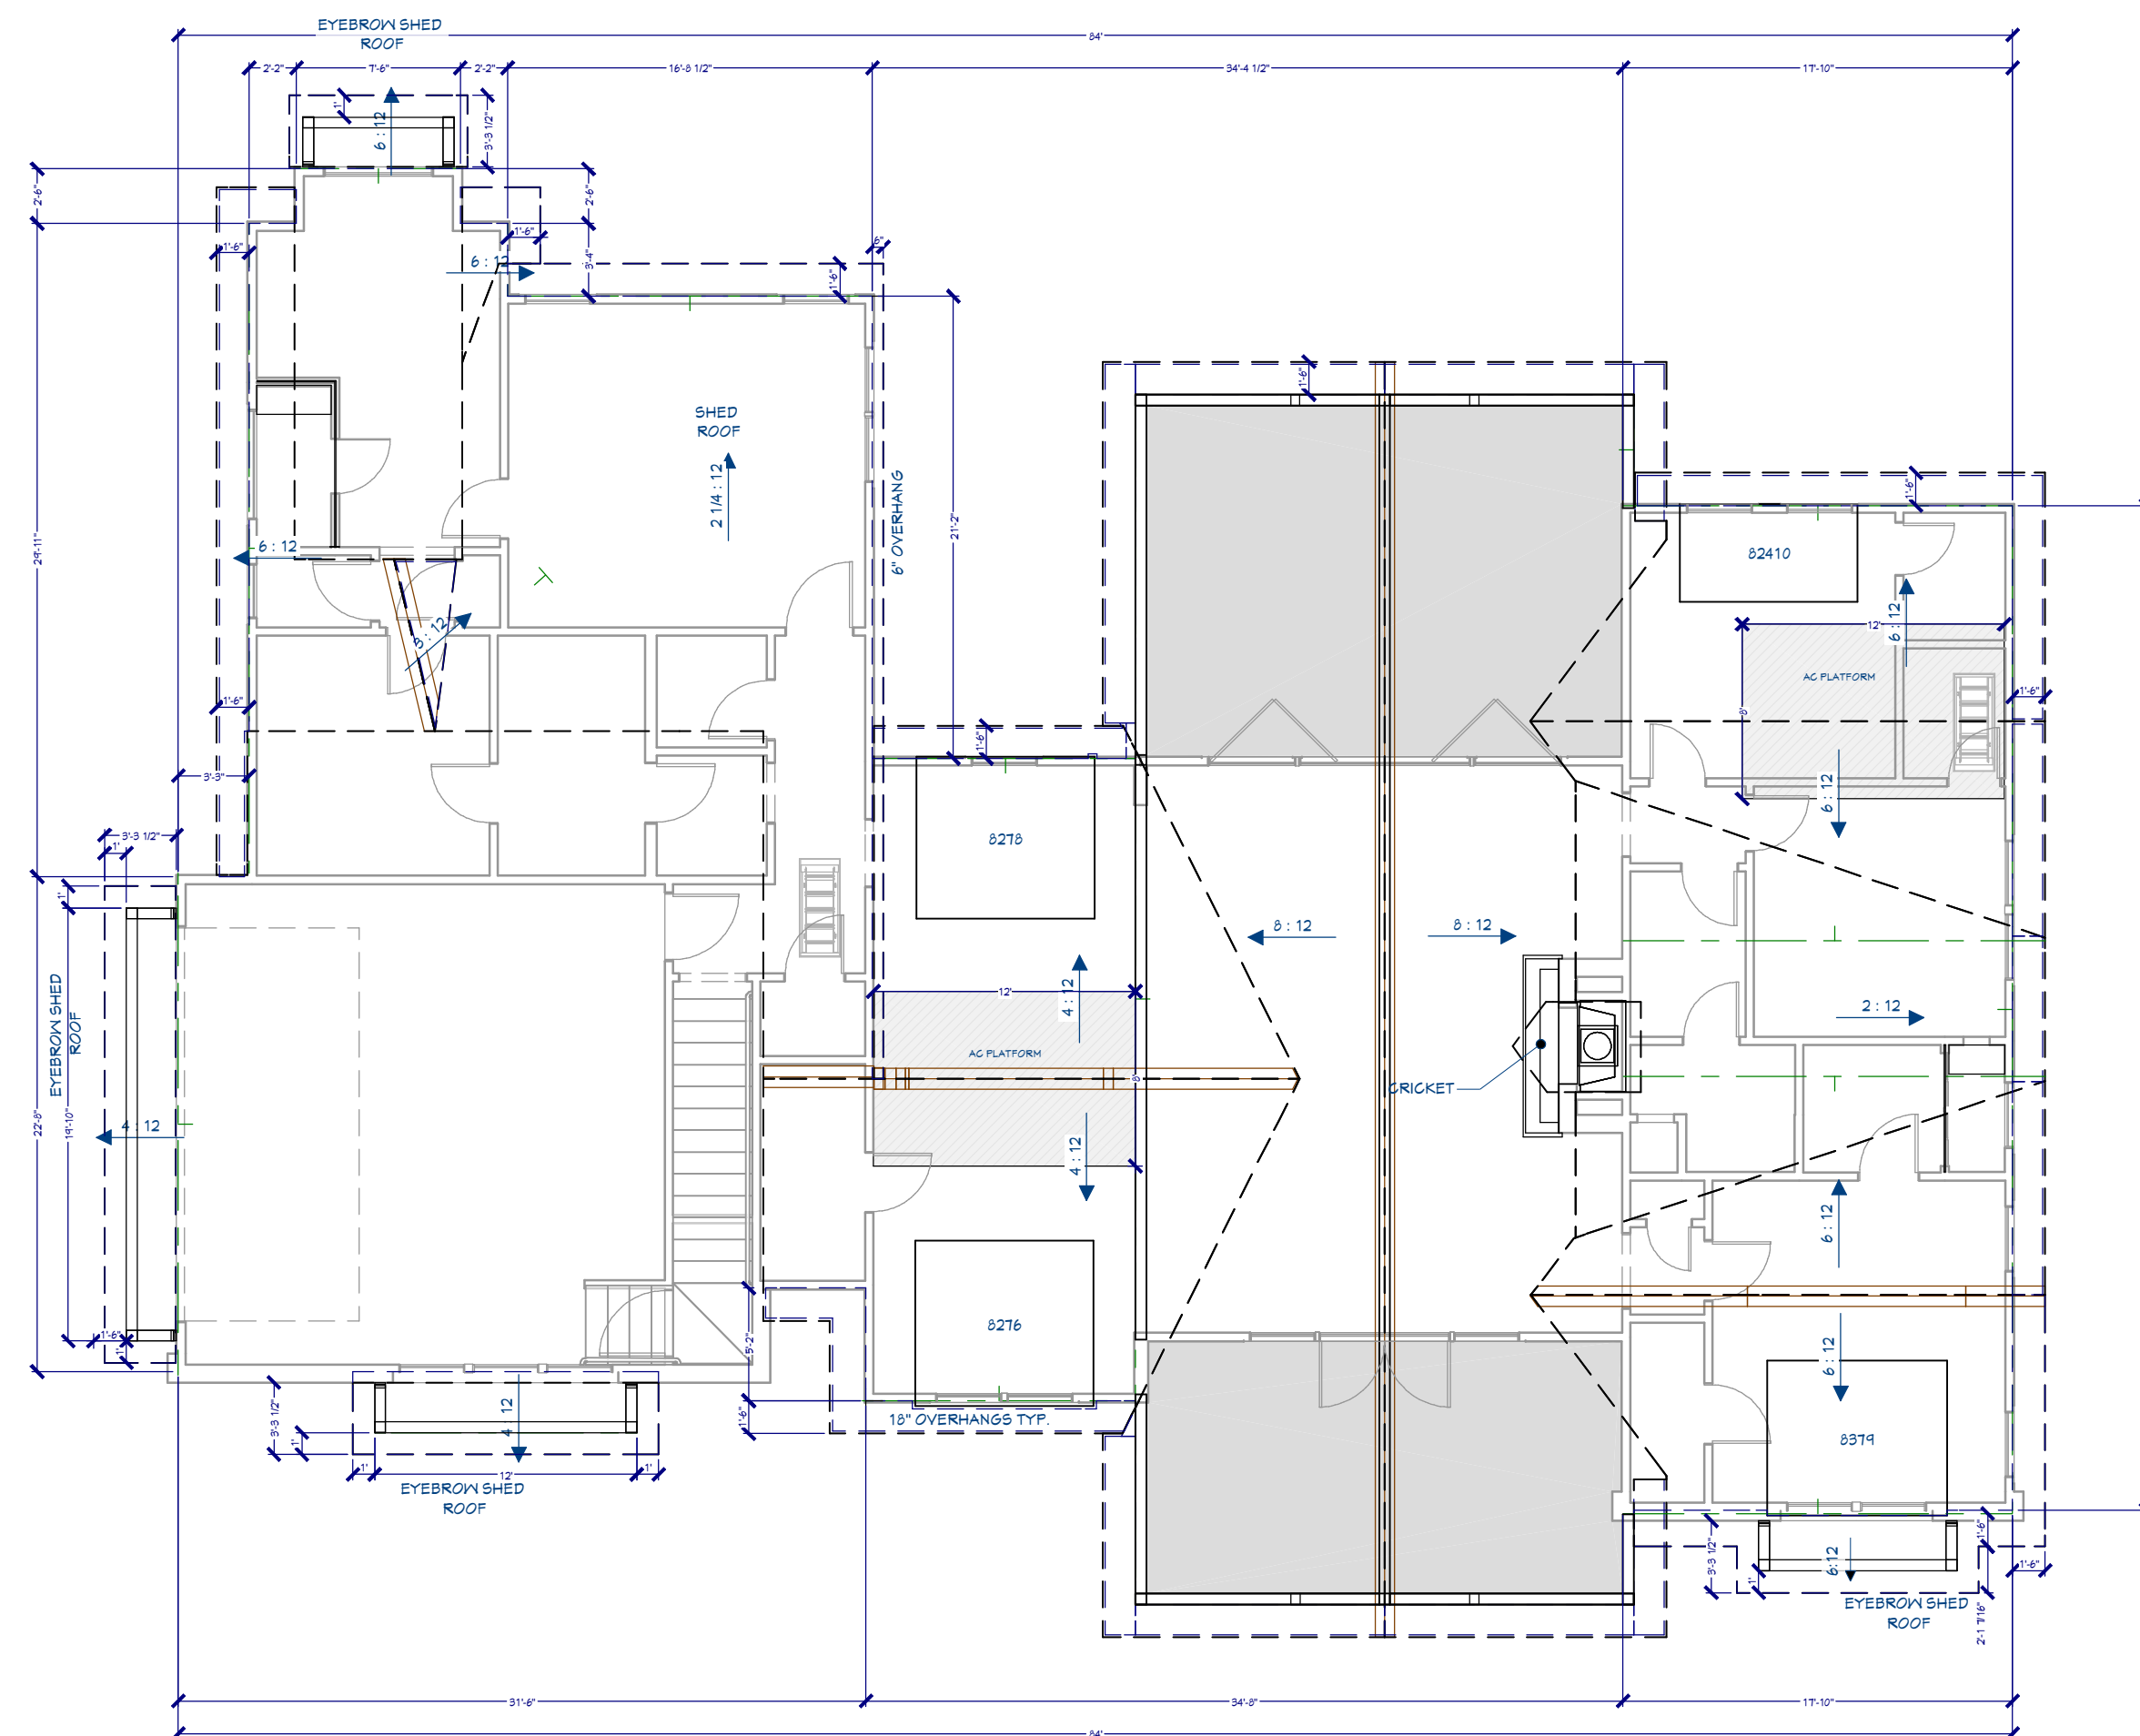

Roof Plan View

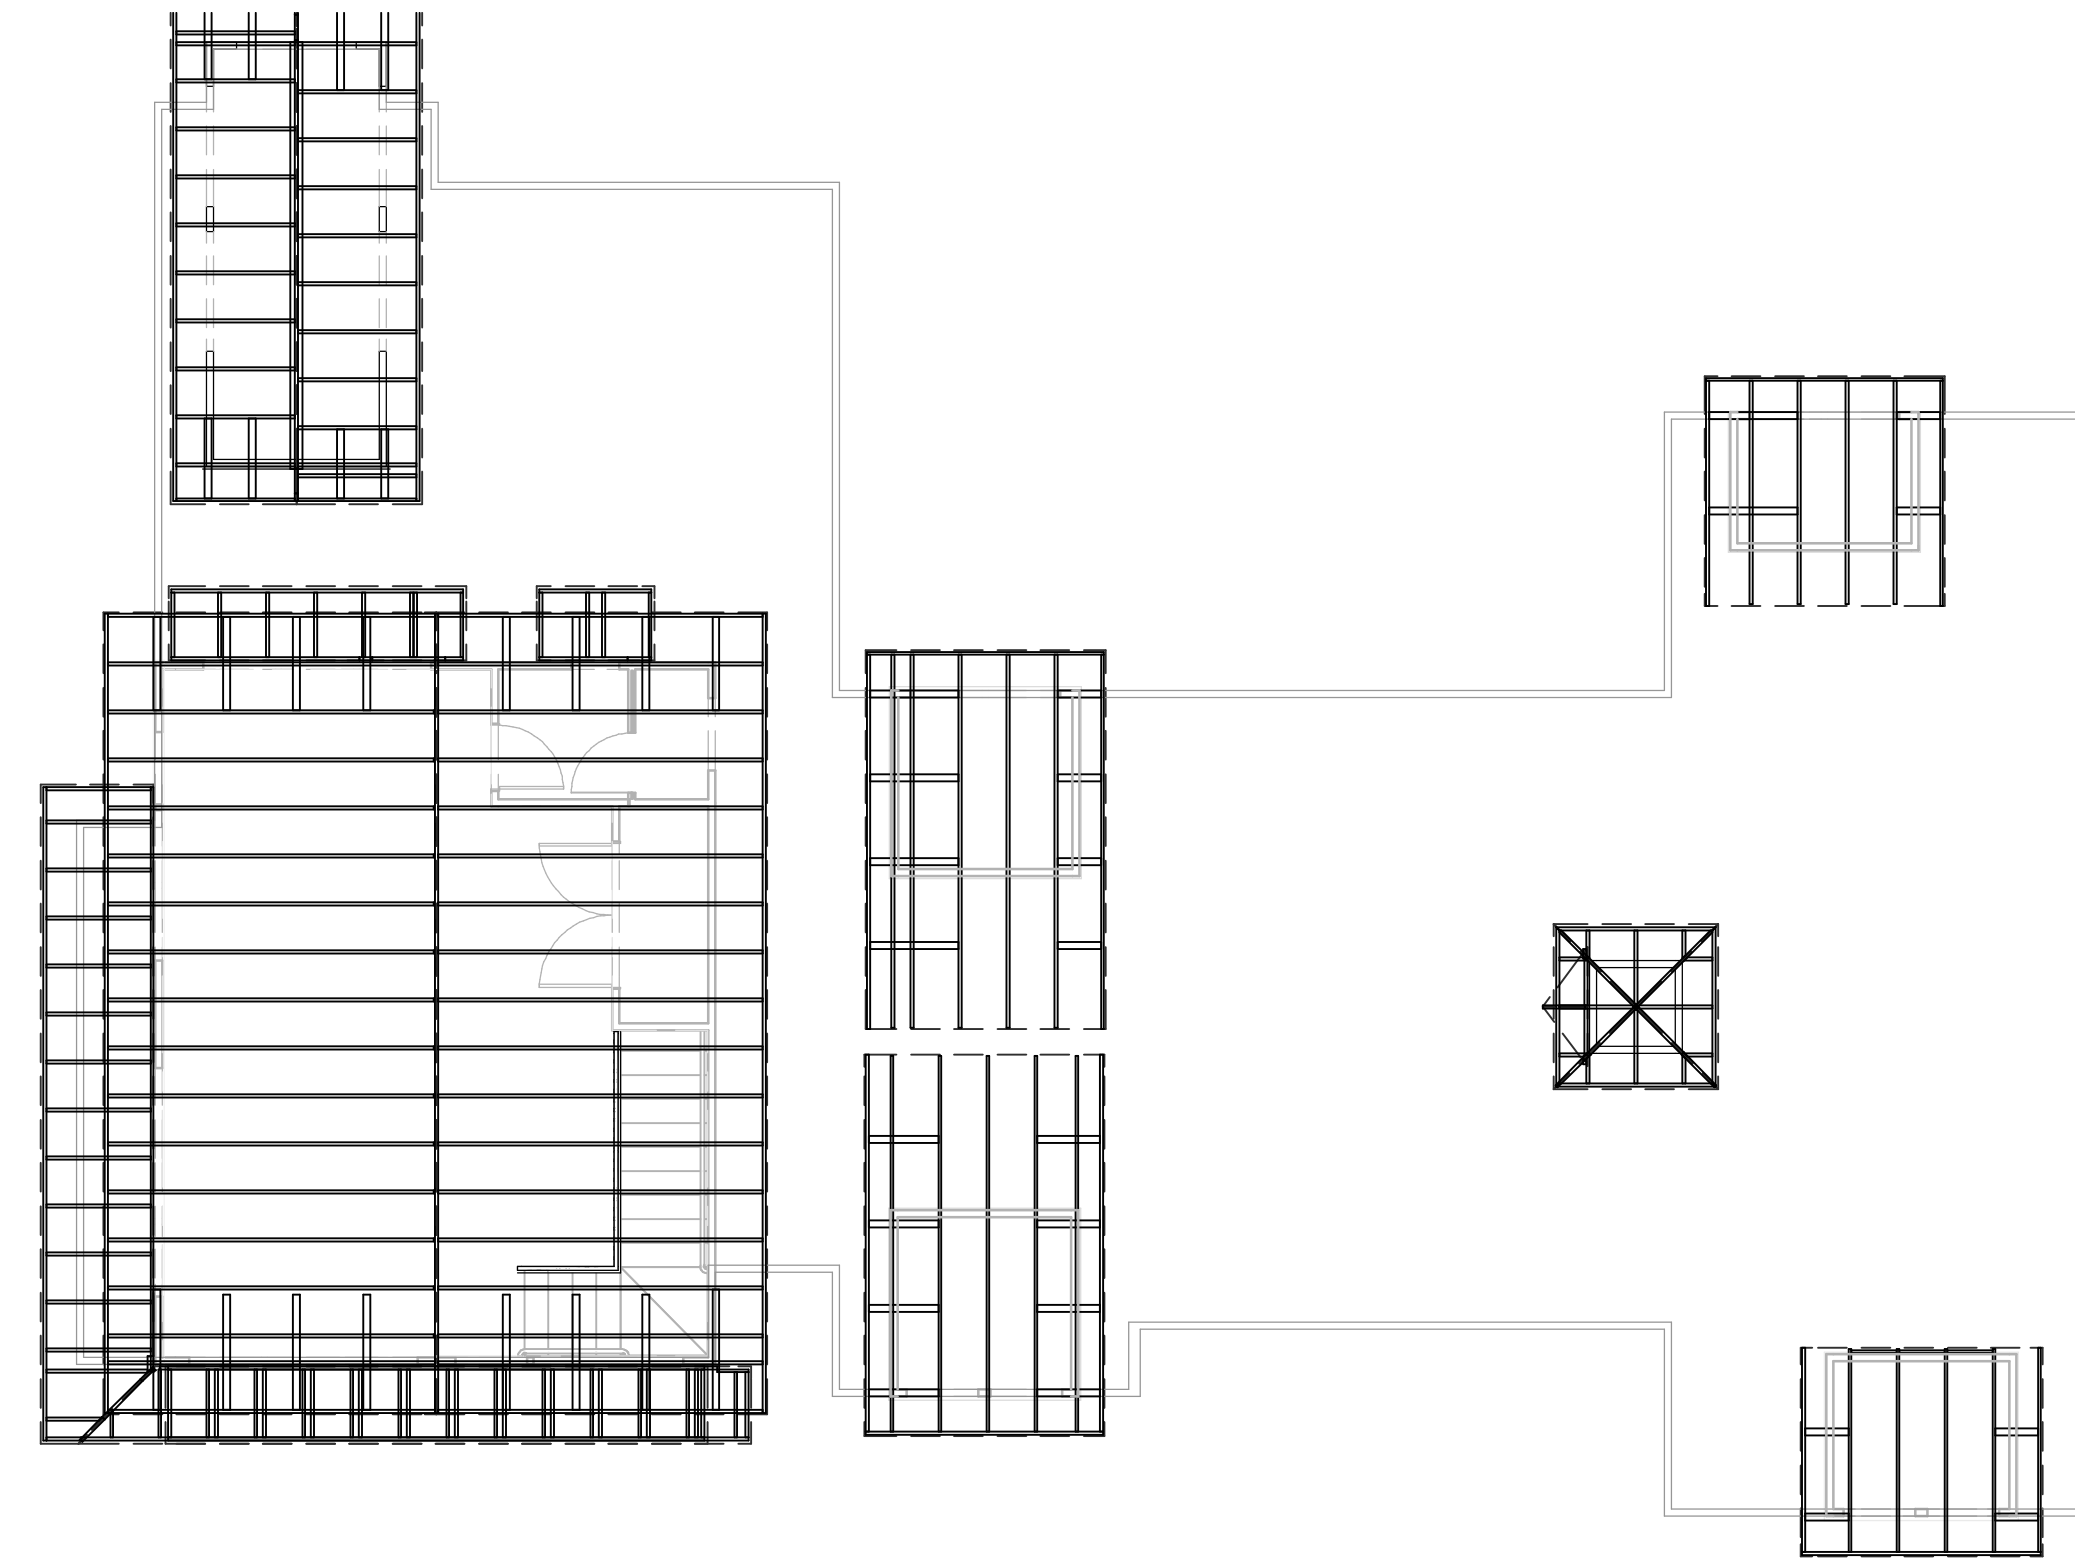

Framing, Roof Plan View

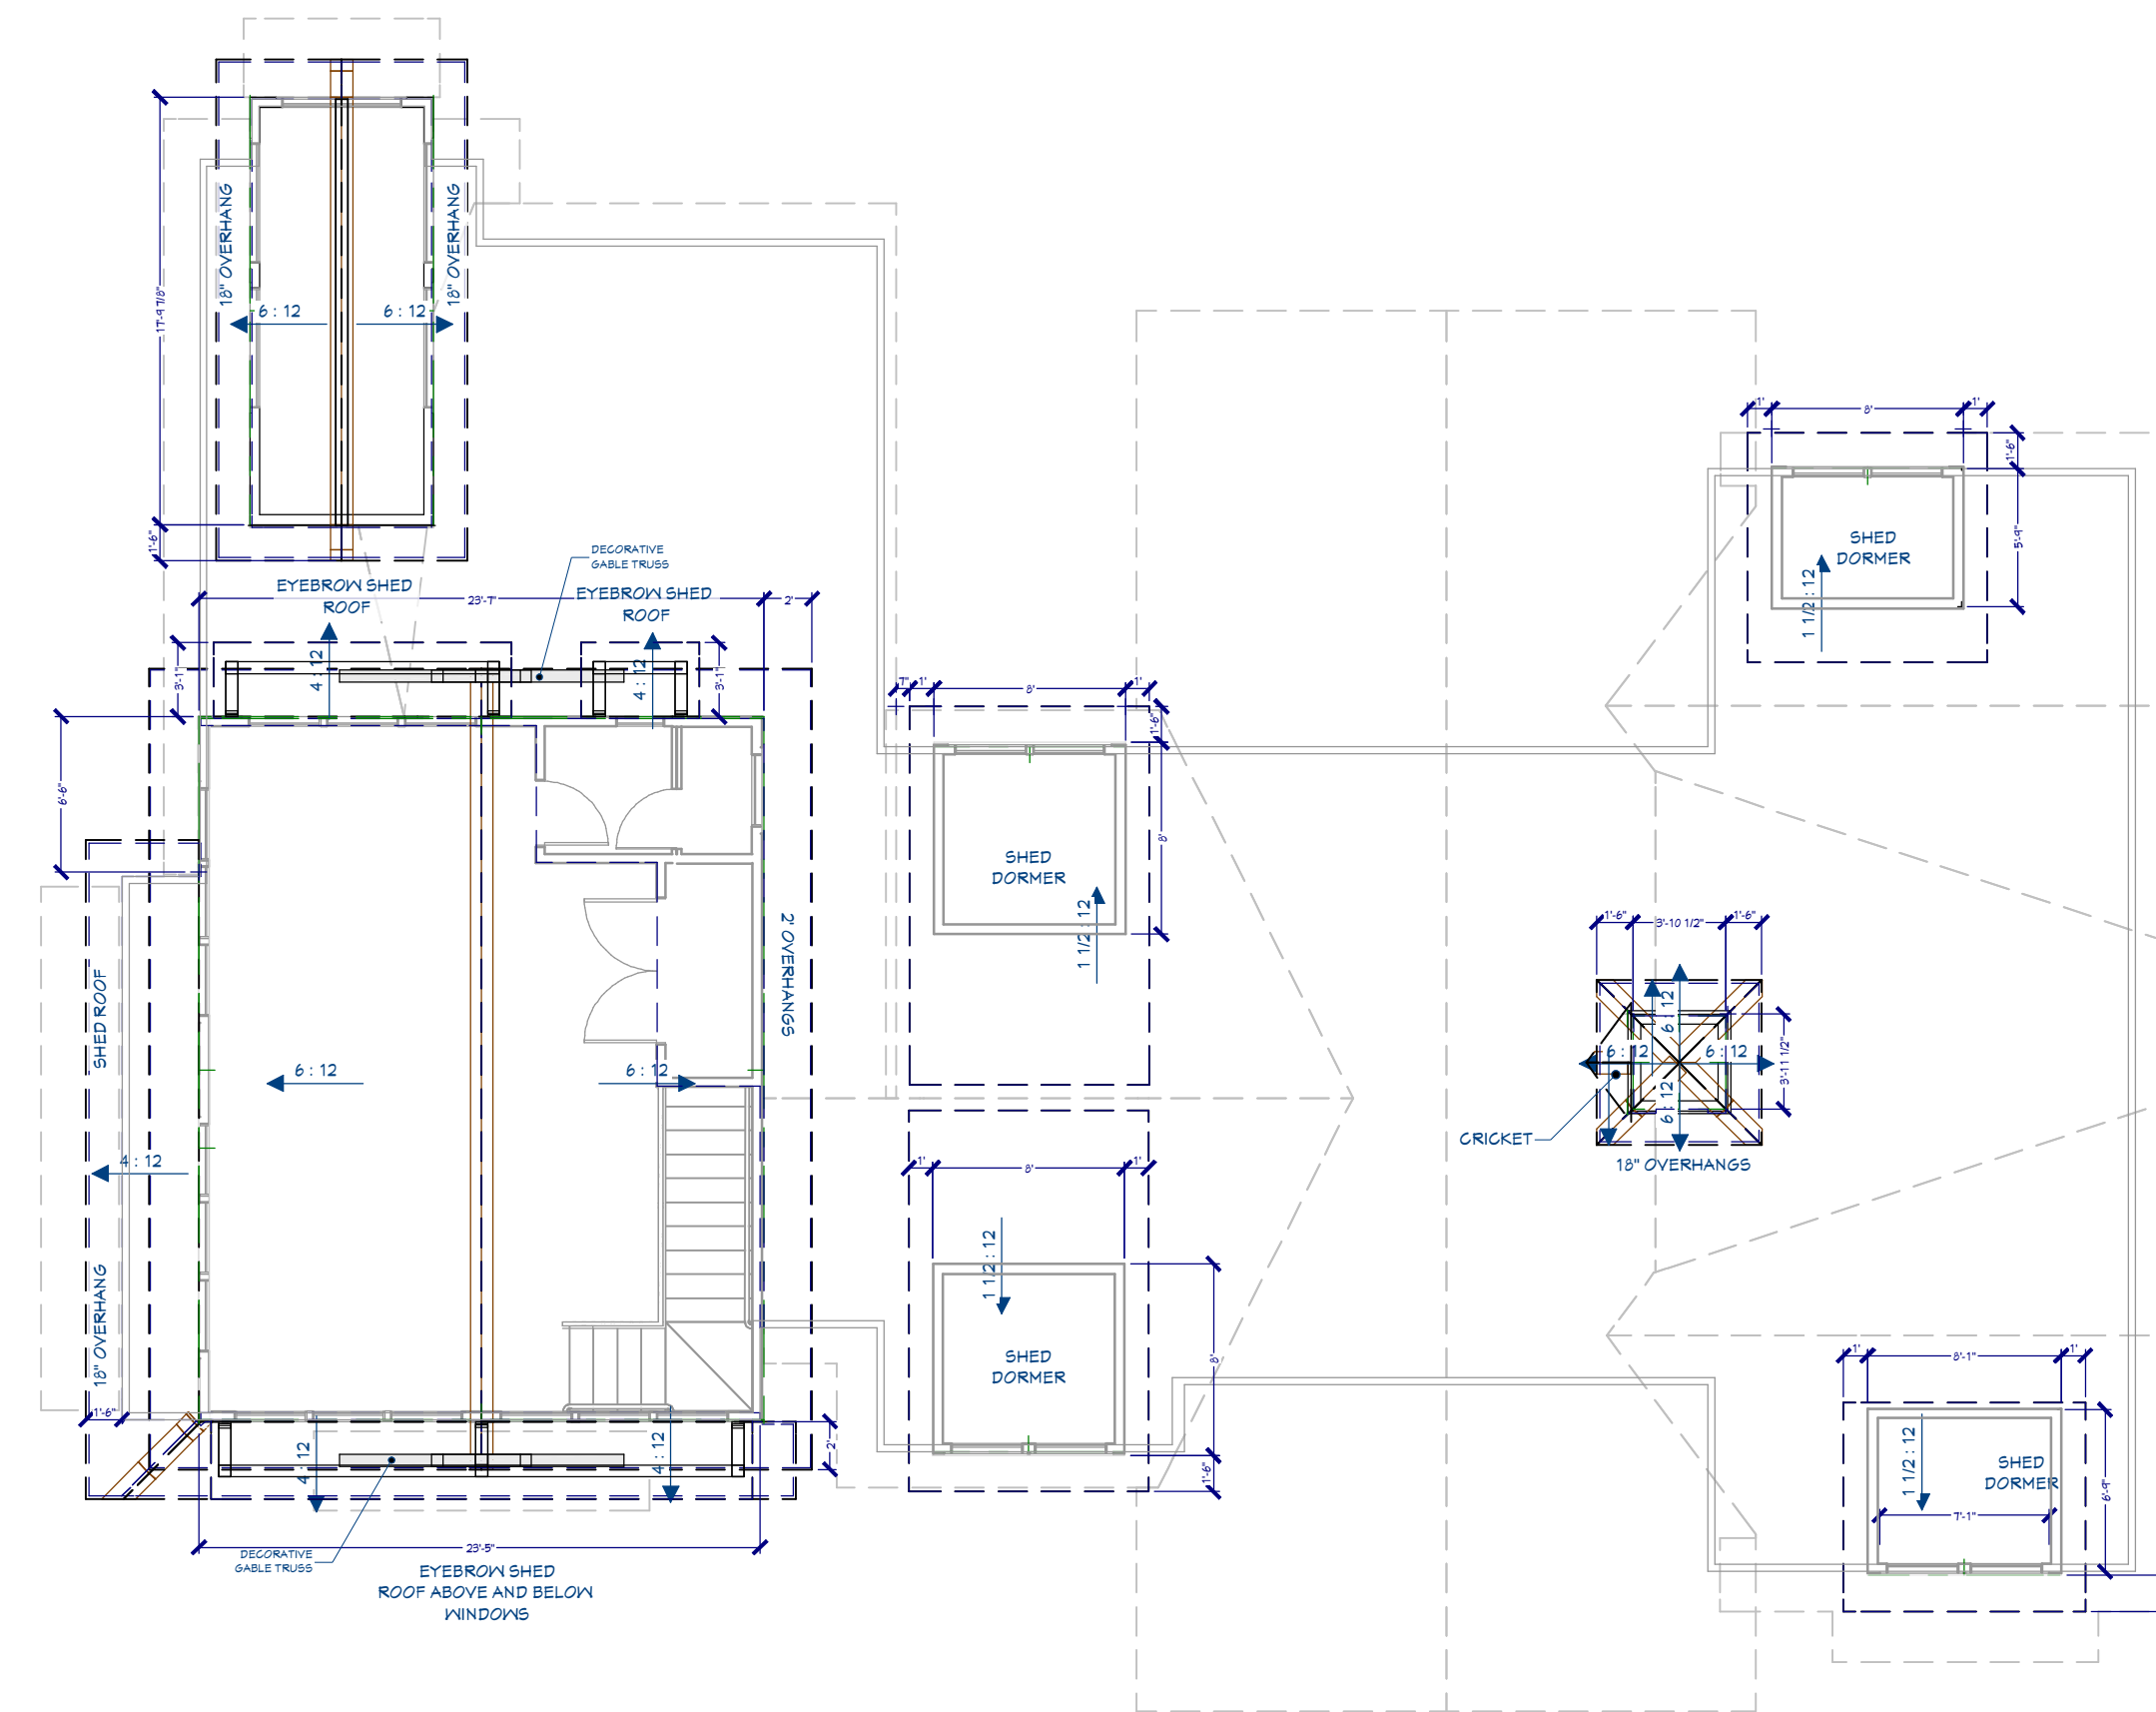

Roof Plan View

Label	Revised By	Date

SISTERDALE, TEXAS

ROOF PLAN & FRAMING



DRAWINGS PROVIDED
BY:
DOUG KNELL
KNELL DESIGN BUILD
doug@eknell.com
(210) 683-1312

DATE:

3/25/2023

SCALE:

$$1/4 \text{ IN} = 1 \text{ FT}$$

SHEET:

P-6



PROJECT: SISTERDALE, TEXAS

BACK AND LEFT ELEVATIONS



DRAWINGS PROVIDED BY:
DOUG KNELL
KNELL DESIGN BUILD
doug@eknell.com
(210) 683-1312

DATE:

8/25/2023

SCALE:

$$1/4 \text{ IN} = 1 \text{ FT}$$

SHEET:


P-8




Exterior Elevation Back




Exterior Elevation Left

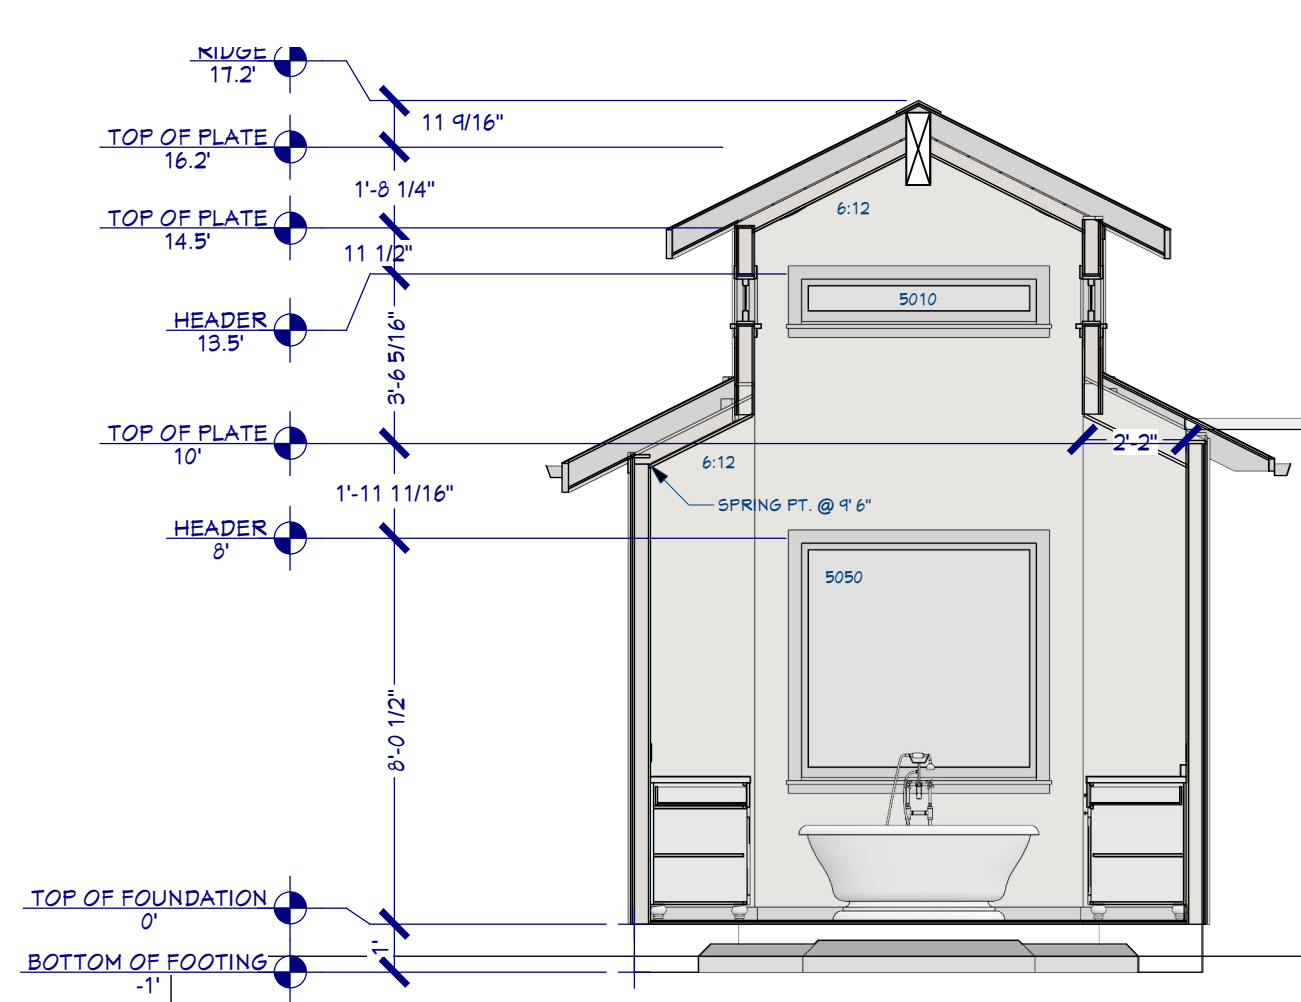


Elevation 1

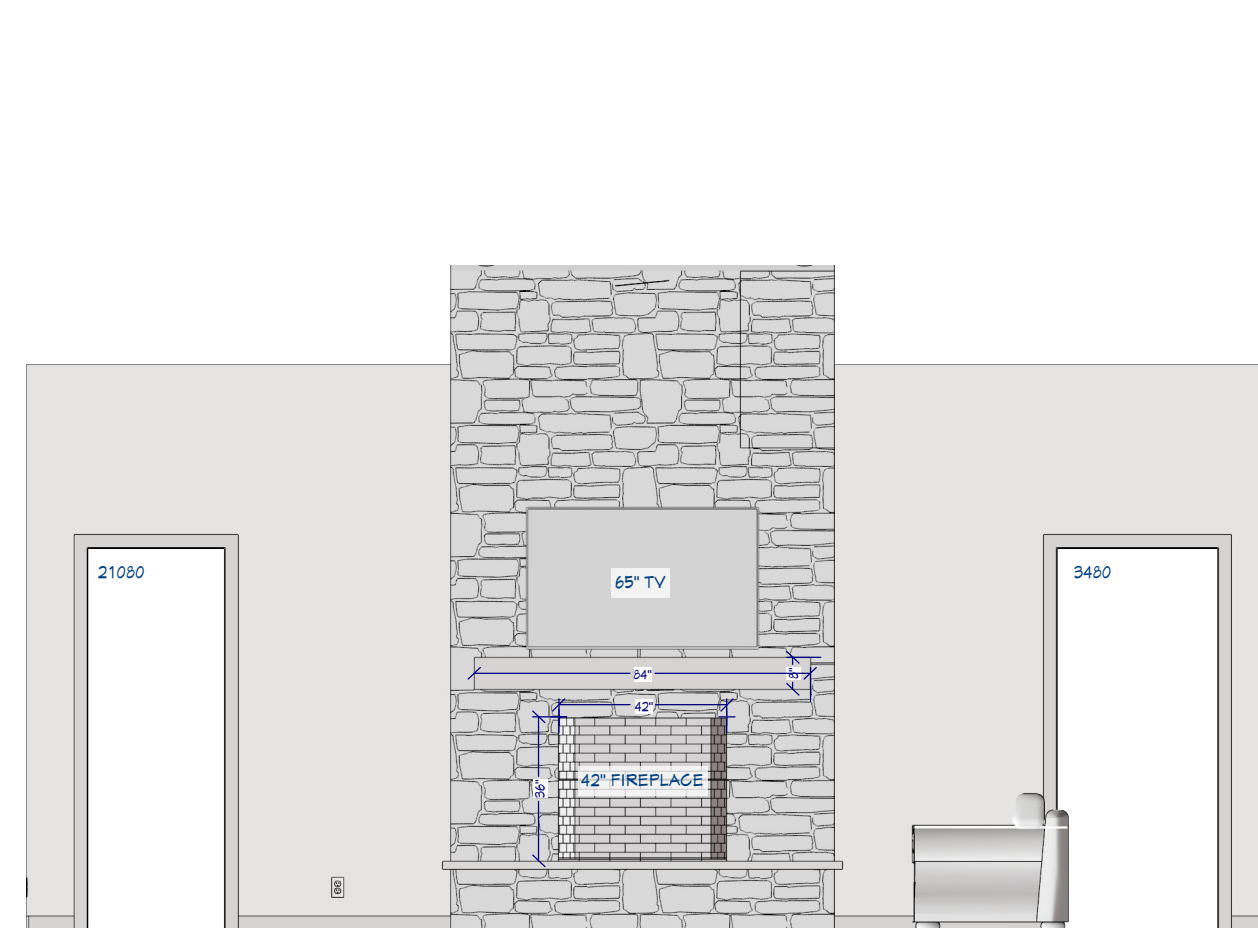


Elevation 2

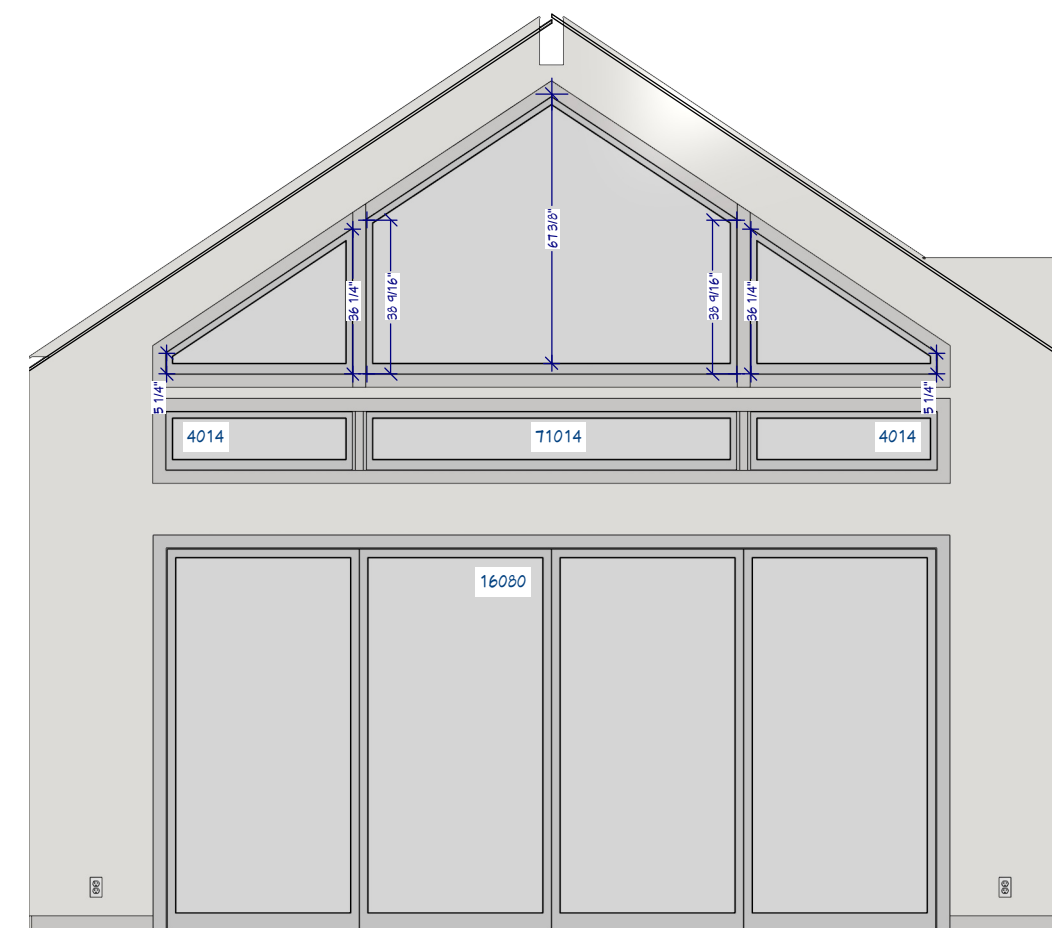

Elevation 3

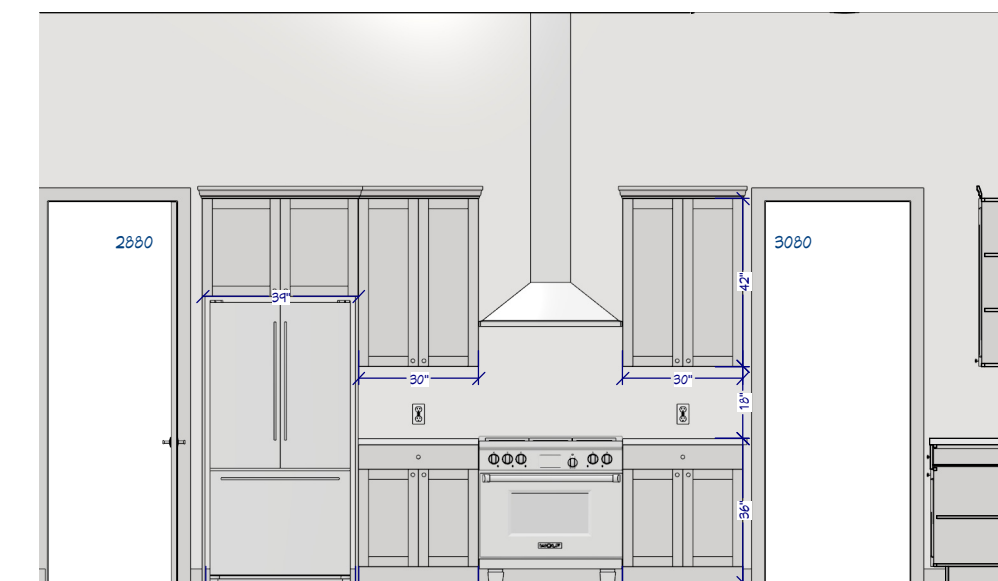


Elevation 5

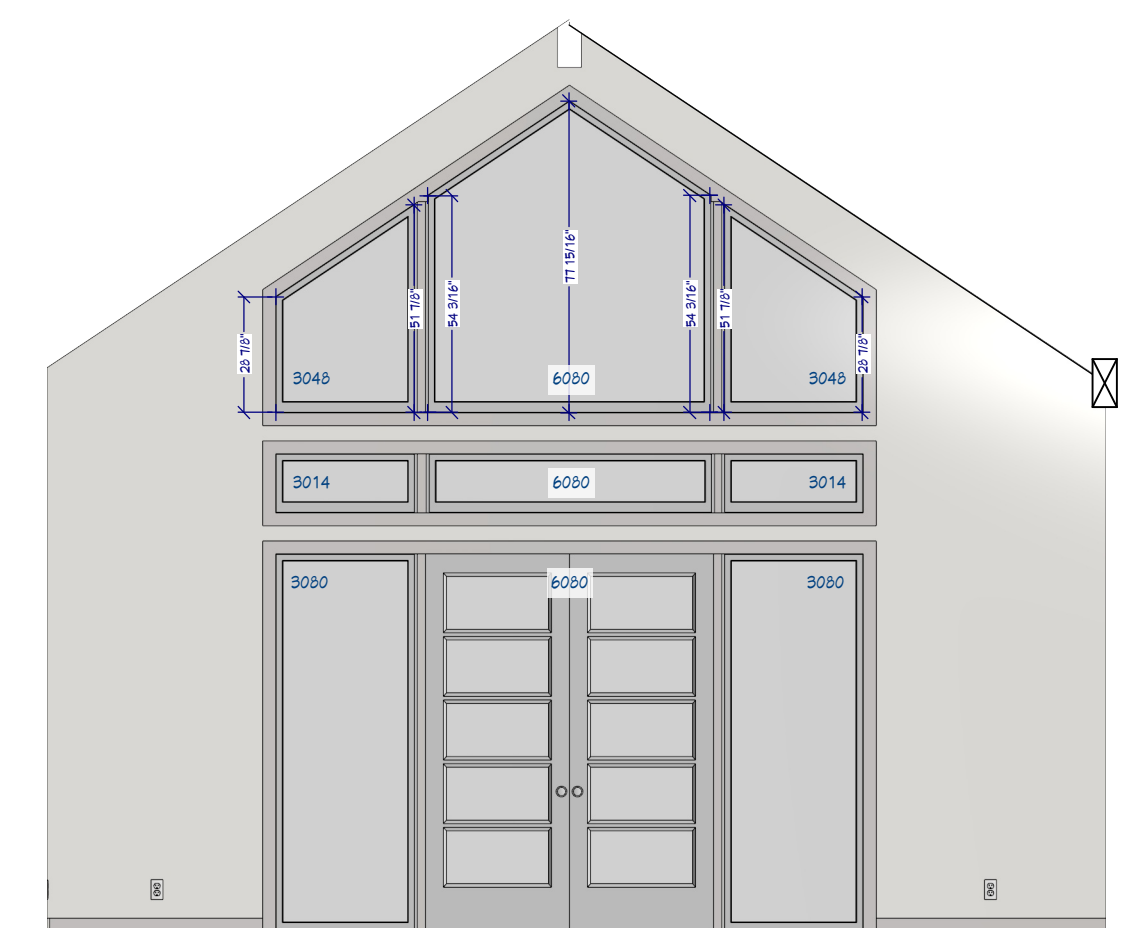


Elevation 6




Elevation 15

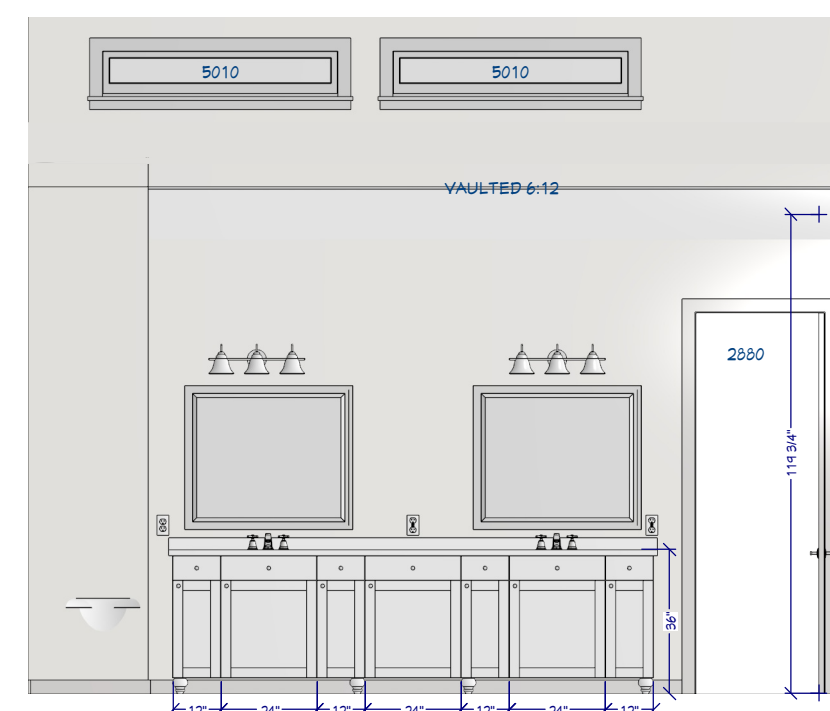


Elevation 10

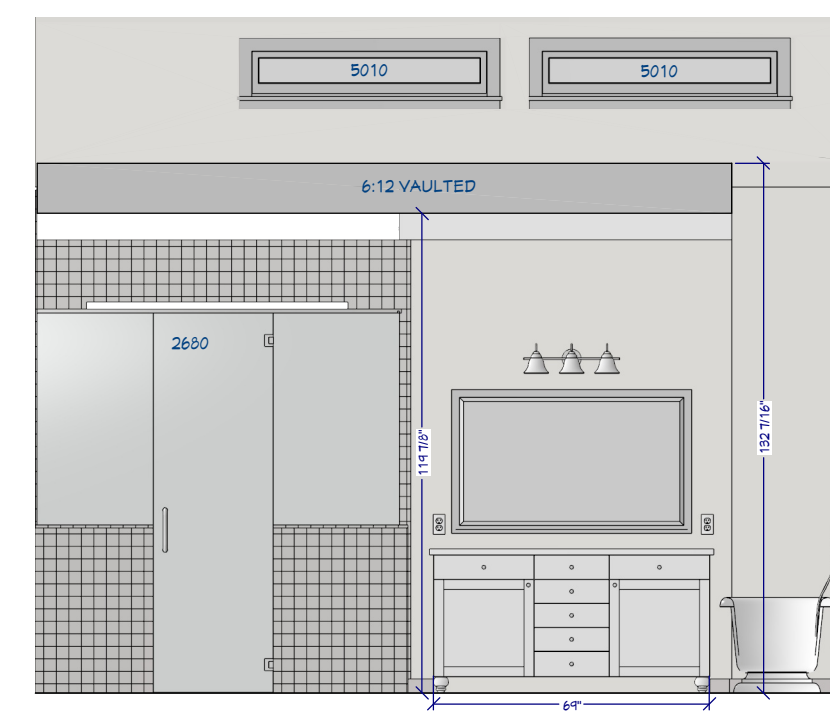


Elevation 11

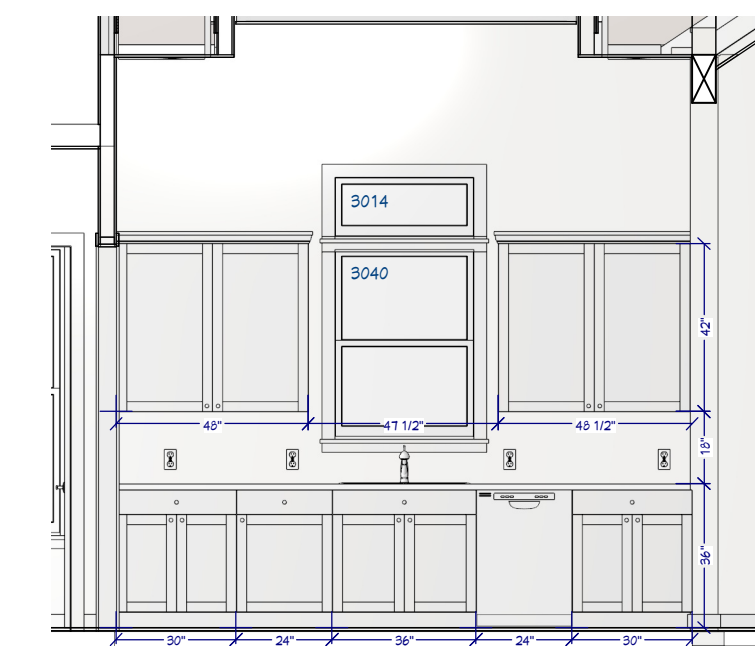


Elevation 12

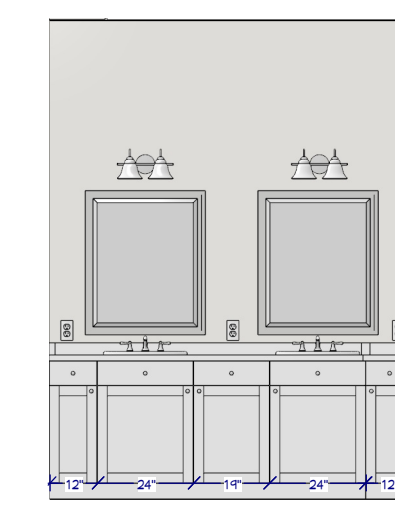


Elevation 13

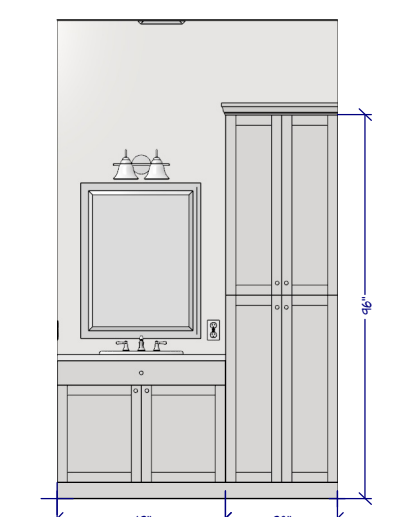


Elevation 14

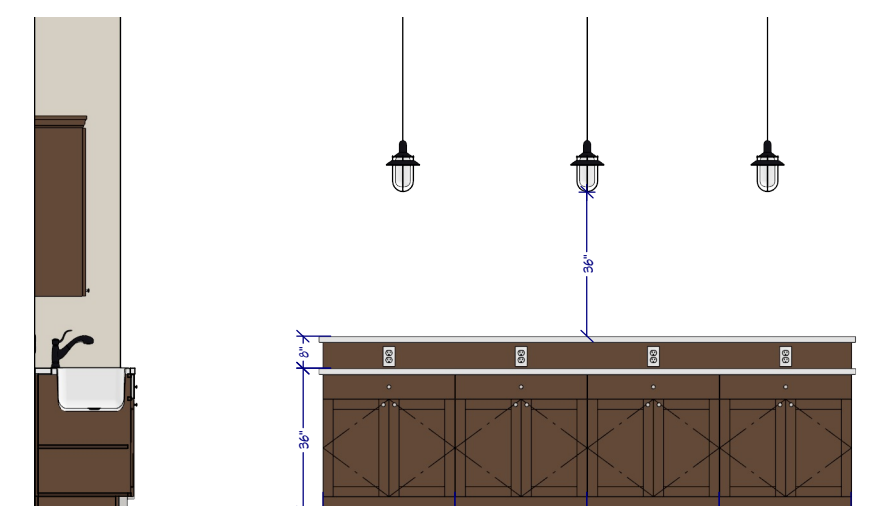


Elevation 7

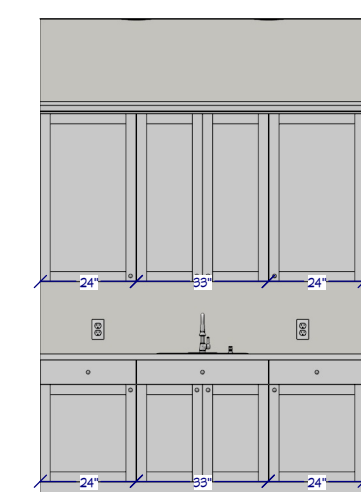

Elevation 8

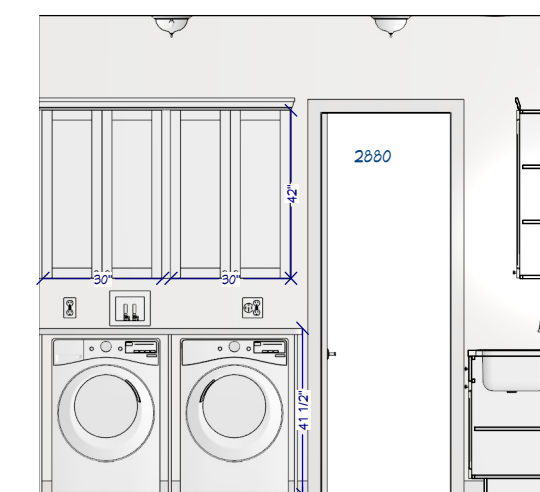

Elevation 9

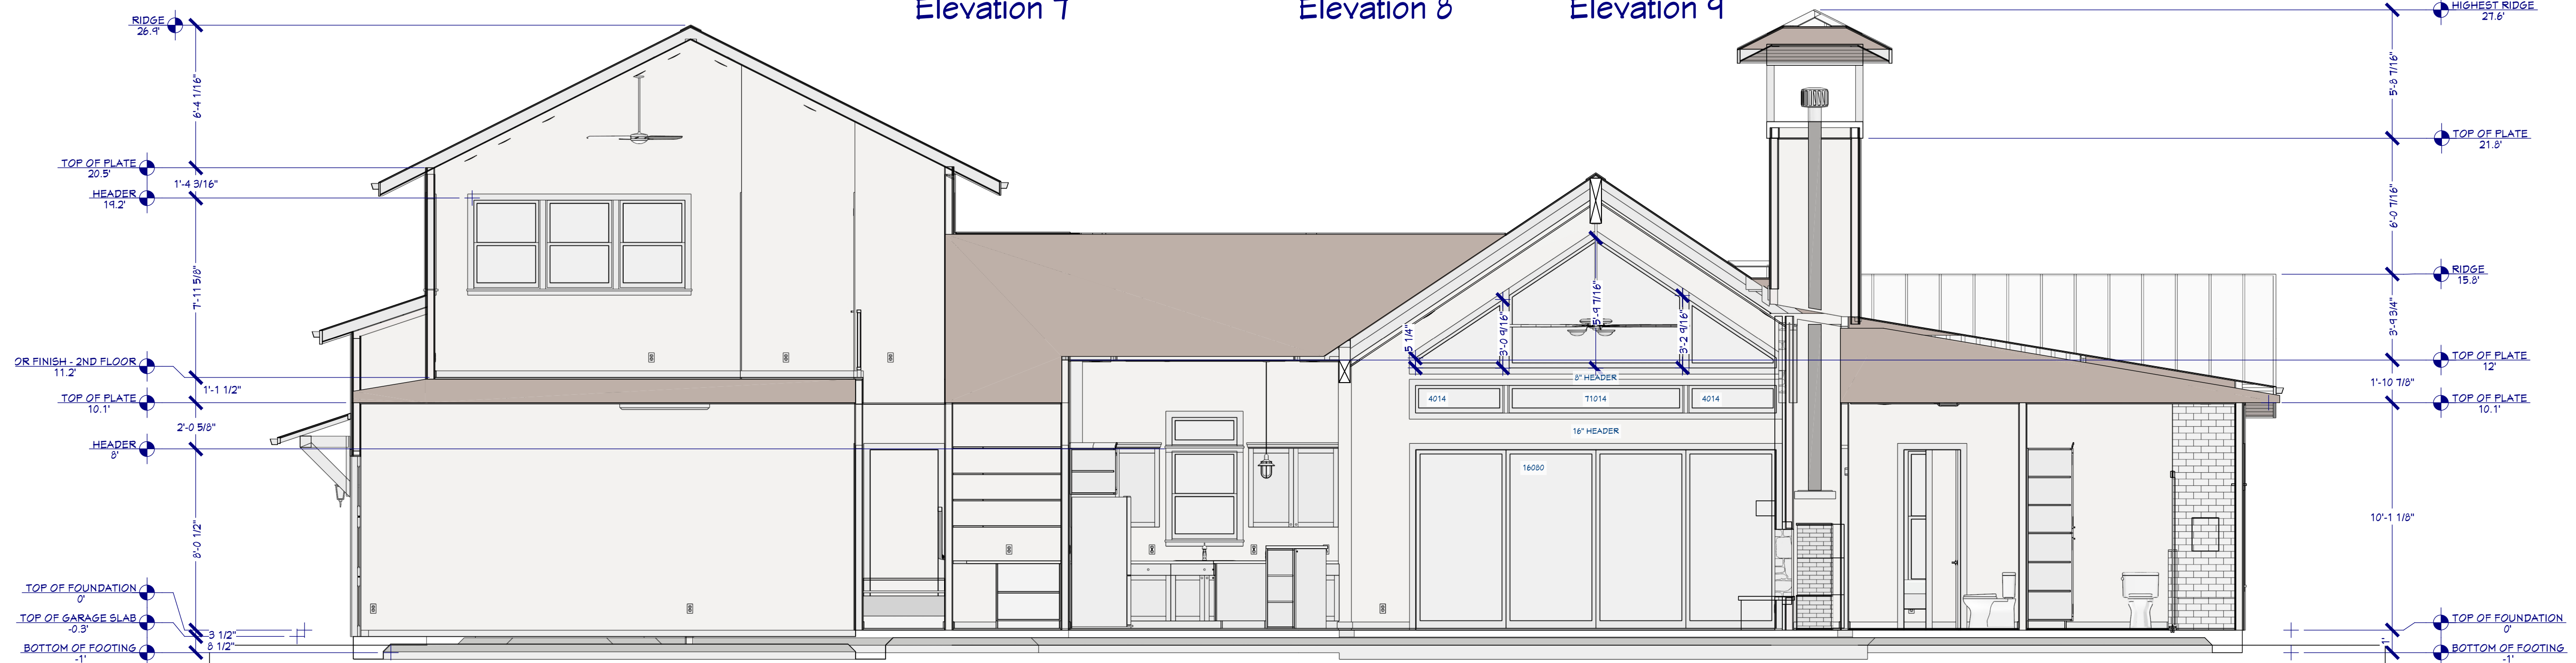

Elevation 4

Revision Table		Revised By
Label	Date	

PROJECT:
SISTERDALE, TEXAS

INTERIOR ELEVATIONS



DRAWINGS PROVIDED BY:
DOUG KNELL
KNELL DESIGN BUILD
doug@knell.com
(210) 683-1312

DATE:

8/25/2023

SCALE:

1/2 IN = 1 FT

SHEET:

