




LITT. S1

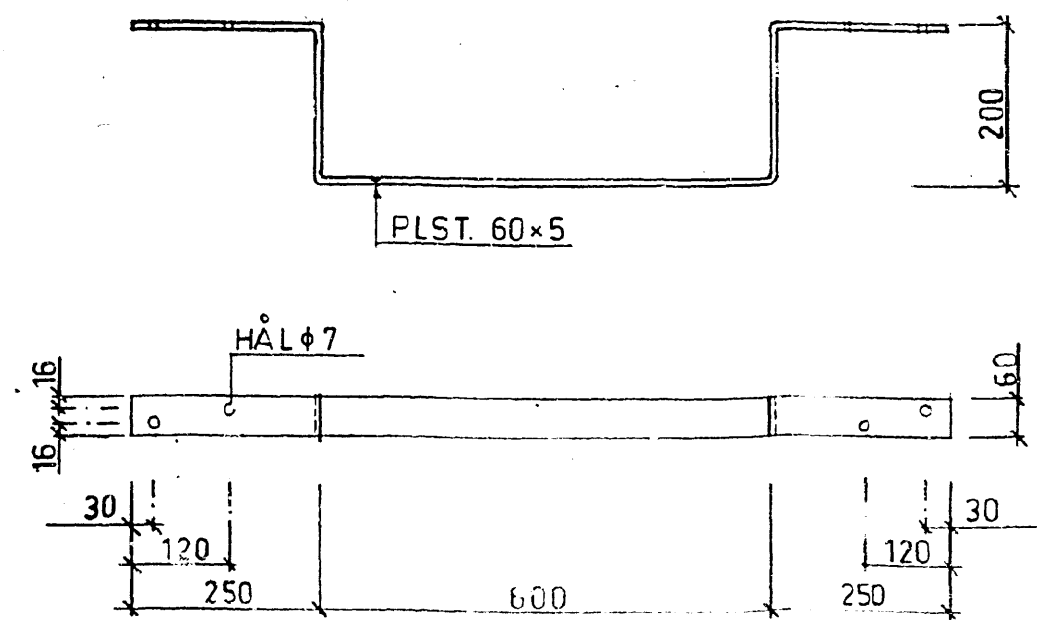


LITT. S5 - S9

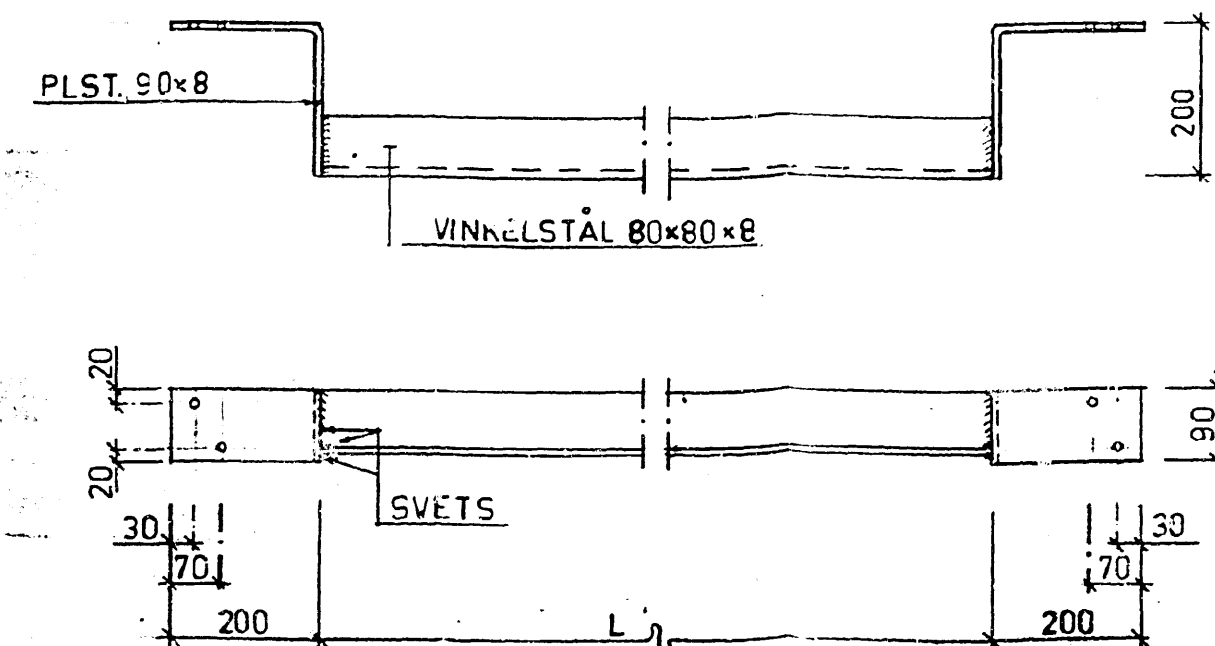


LITT. S10 - S14

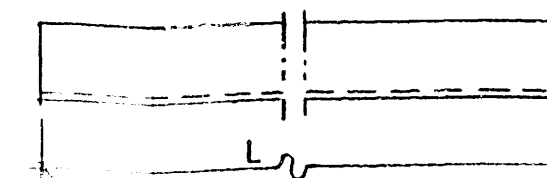


LITT. S15 - S19

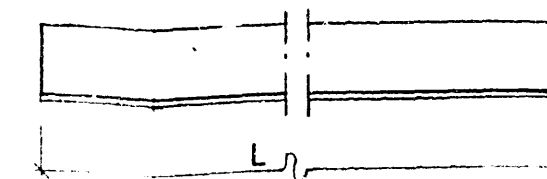


LITT. S20 - S24

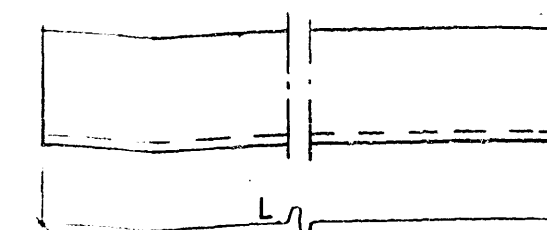

LITT. S25 - 29

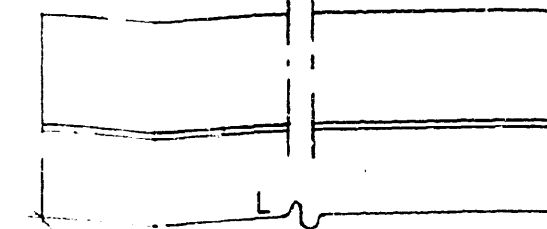

LITT. S30 - S34

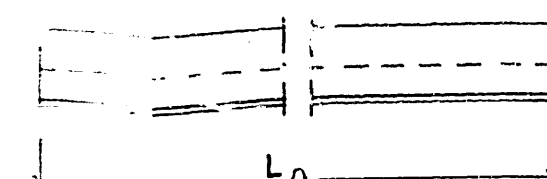

VINKELSTÅL 100x100x10


2 ST. VINKELSTÅL 100x100x10
SAMMANSVETSAS I PUNKTER
L=50 c 300

VINKELSTÅL 150x100x10

2 ST. VINKELSTÅL 150x100x10
SAMMANSVETSAS I PUNKTER
L=50 c 300



VINKELSTÅL 100x100x10
RESP. 50x50x5
SAMMANSVETSAS I PUNKTER
L=50 c 300

LITT. S35 - S 39

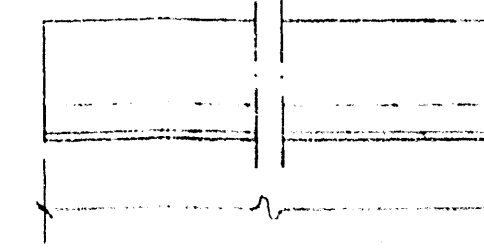

VINKELSTÅL 150x100x10
RESP. 50x50x5
SAMMANSVETSAS I
PUNKTER L=50 c 300

LITT. S40 - S44

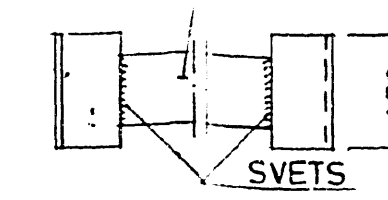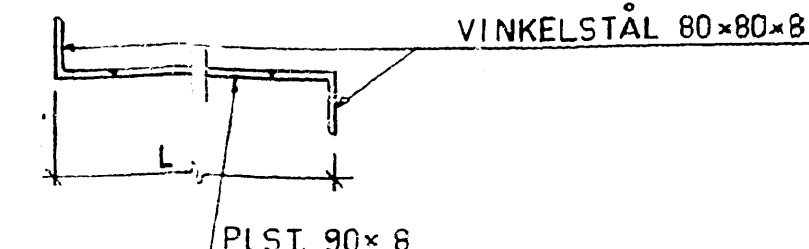

LITTERA	LÄNGD I MM	ANTAL	ANMÄRKNINGAR
S5	900		
S10	1300	8	
S11	1500	3	
S15	1300	4	
S21	2200	1	
S41	475		

Transler
ljuskopia Sp RL 6
godkänd för begränsad
användning betyg
AB YTONGHUS
BÖR EJ ONÖDIGTVIS UT-
SÄTTAS FÖR LJUS.

FÖRESKRIFTER
STÅLKVAL. SIS 1311: VARMFÖRZ.

prot. nr. 2233 lit. L-
diar. nr. 1157
den 13. OKT. 1971
av
Byggnadsnämnden i Malmö

REV	ANT	REVIDERINGEN AVSER	SIGN	DATUM
Herr Ingvar Hagman Tomt 14 Kv. 50 Vändakern, Malmö				
BYGGNADSSNIDE FÖR BJÄLKLAG				
AVTAL 30:5	SKALA 1:10	ORISNING av Ingvar Hagman	RITNING NR 142	
DATUM 12.1-70				
AB YTONGHUS				