

8 7 6 5 4 3 2 1

D

C

B




A

D

C

B

A

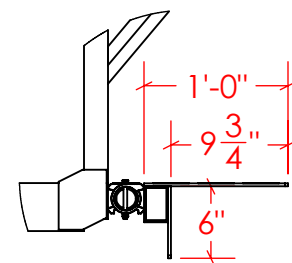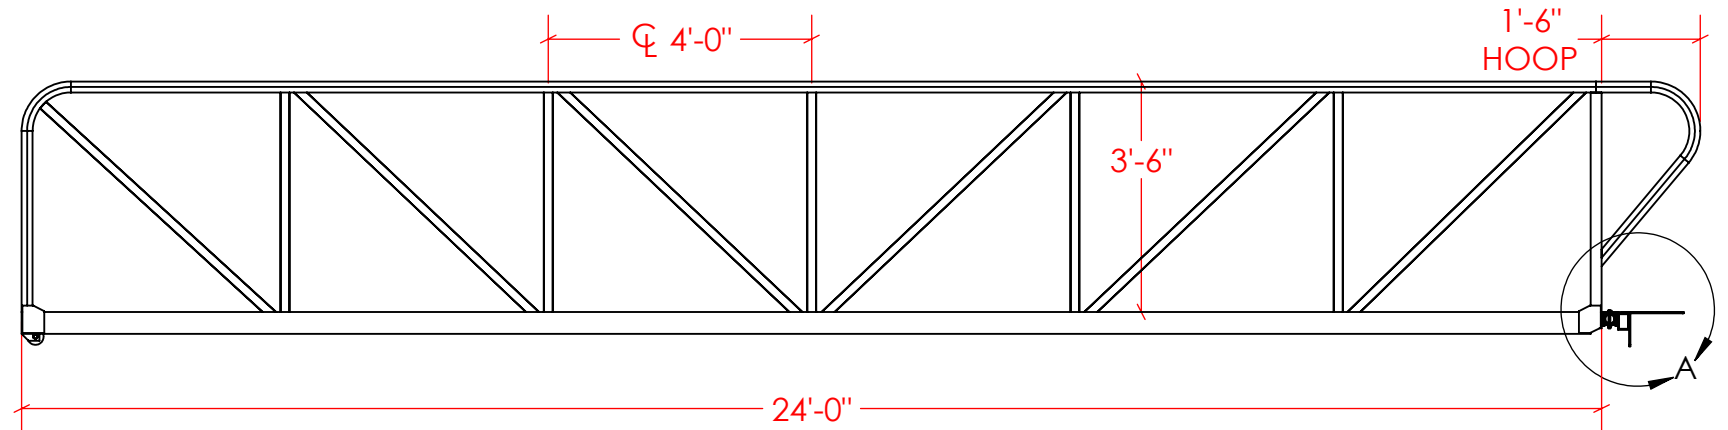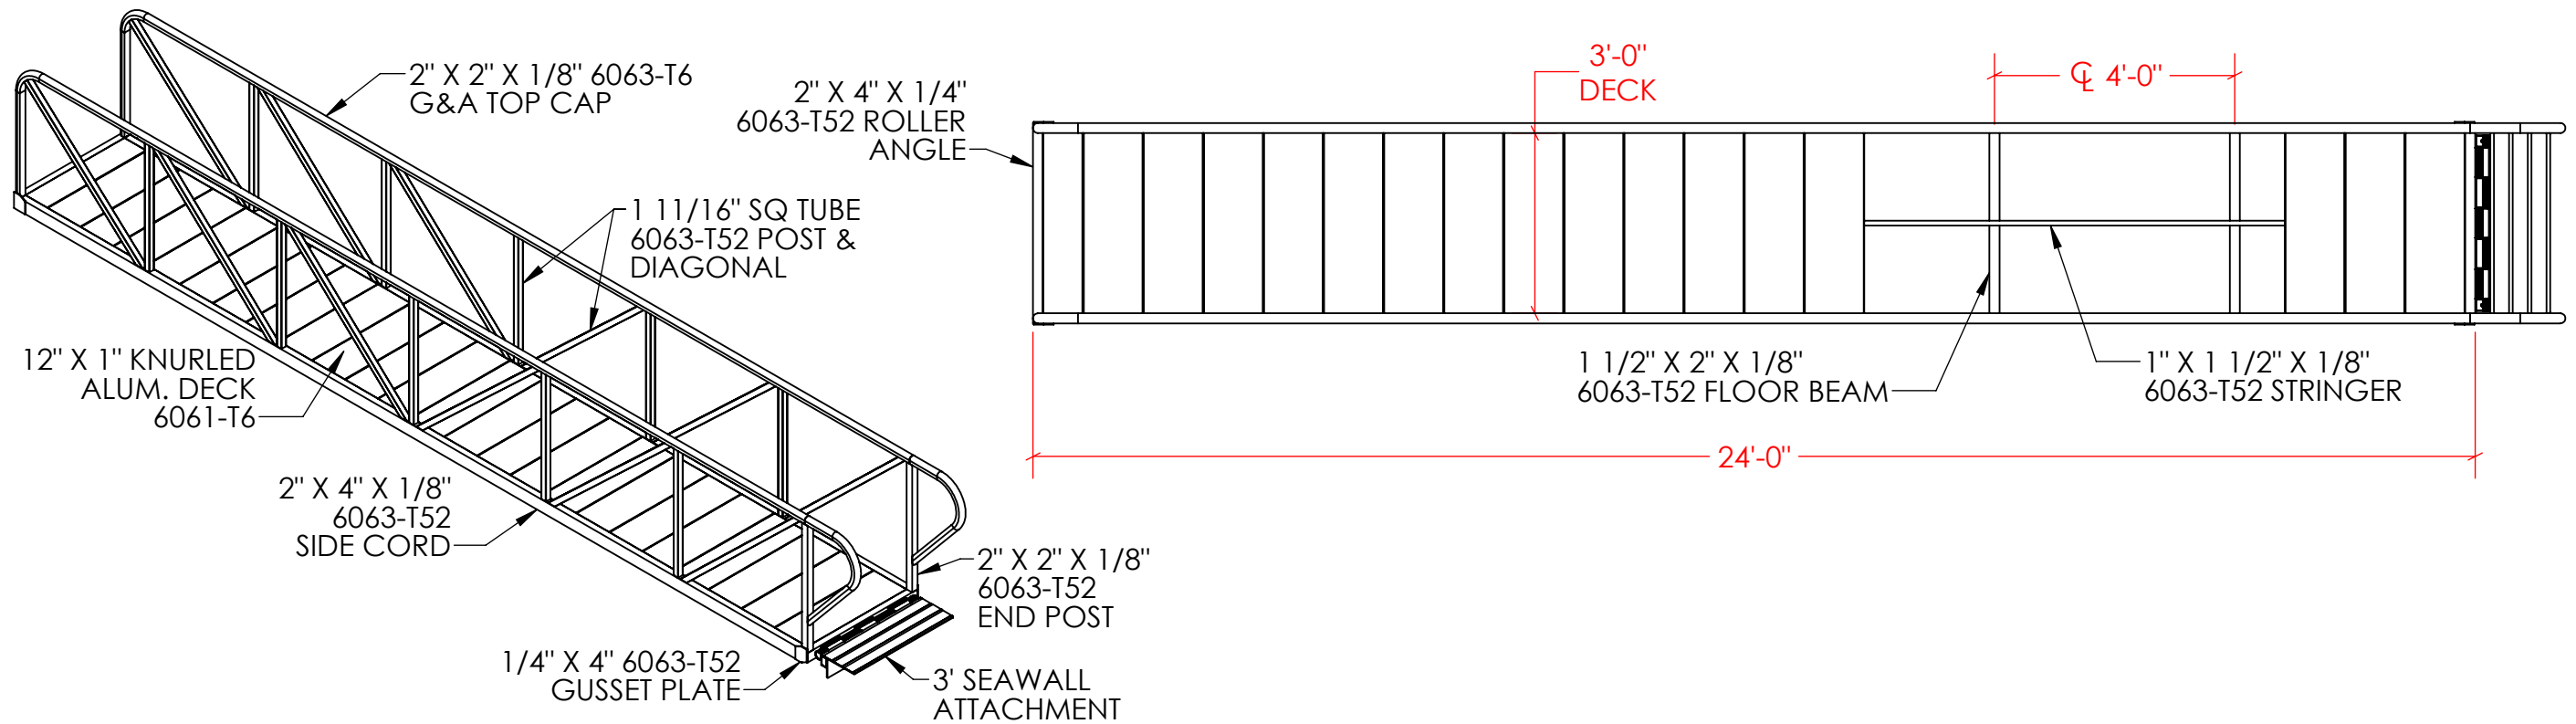

DETAIL A
SEAWALL
ATTACHMENT

G&A
Manufacturing Inc.

GENERAL NOTES:

1. ALUMINUM GANGWAY SHALL BE A RIDGID FREE-SPAN DESIGN.
2. DESIGN OF THE ALUMINUM STRUCTURE SHALL CONFORM TO THE CURRENT EDITION OF **THE ALUMINUM ASSOCIATION SPECIFICATIONS AND GUIDELINES FOR ALUMINUM STRUCTURES**.
3. ALL ALUMINUM CONSTRUCTION USING 6000 SERIES ALUMINUM ALLOYS. STRUCTURAL MEMBERS TO BE 6061-T6 AND 6063-T5 ALUMINUM ALLOY.
4. ALUMINUM WILL BE STANDARD MILL FINISH UNLESS OTHERWISE NOTED.
5. WELDING SHALL BE IN ACCORDANCE WITH ANSI/AWS D1.2-97 GAS METAL ARC WELDING (GMAW) PROCESS BY EXPERIENCED OPERATORS.
6. ALL FASTENERS TO BE 18-8 SERIES 304 STAINLESS STEEL UNLESS OTHERWISE NOTED.
7. GANGWAY GAURDRAILS TO BE 42 INCH MINIMUM HEIGHT UNLESS OTHERWISE SPECIFIED.
8. DECK SURFACE SHALL BE A SLIP RESISTANT, EXTRUDED ALUMINUM DECKING WITH A TRIPLE I-BEAM, SELF-MATING DESIGN.
9. ALL SURFACES, MEMBERS AND THEIR WELDED JOINTS SHALL BE SMOOTH AND FREE FROM SHARP OR JAGGED EDGES.

6587 STATE ROAD 21
KEYSTONE HEIGHTS,
FL 32656

PROPRIETARY AND CONFIDENTIAL
THE INFORMATION CONTAINED IN THIS
DRAWING IS THE SOLE PROPERTY OF
G&A Manufacturing Inc. ANY
REPRODUCTION IN PART OR AS A WHOLE
WITHOUT THE WRITTEN PERMISSION OF
G&A Manufacturing Inc. IS
PROHIBITED.

**3'-0" X 24'-0"
STANDARD
GANGWAY**

DATE: 2017-09-20 REV: 01 SHEET 1 OF 2

8 7 6 5 4 3 2 1

8

7

6

5

4

3

2



1

D

C

B

A

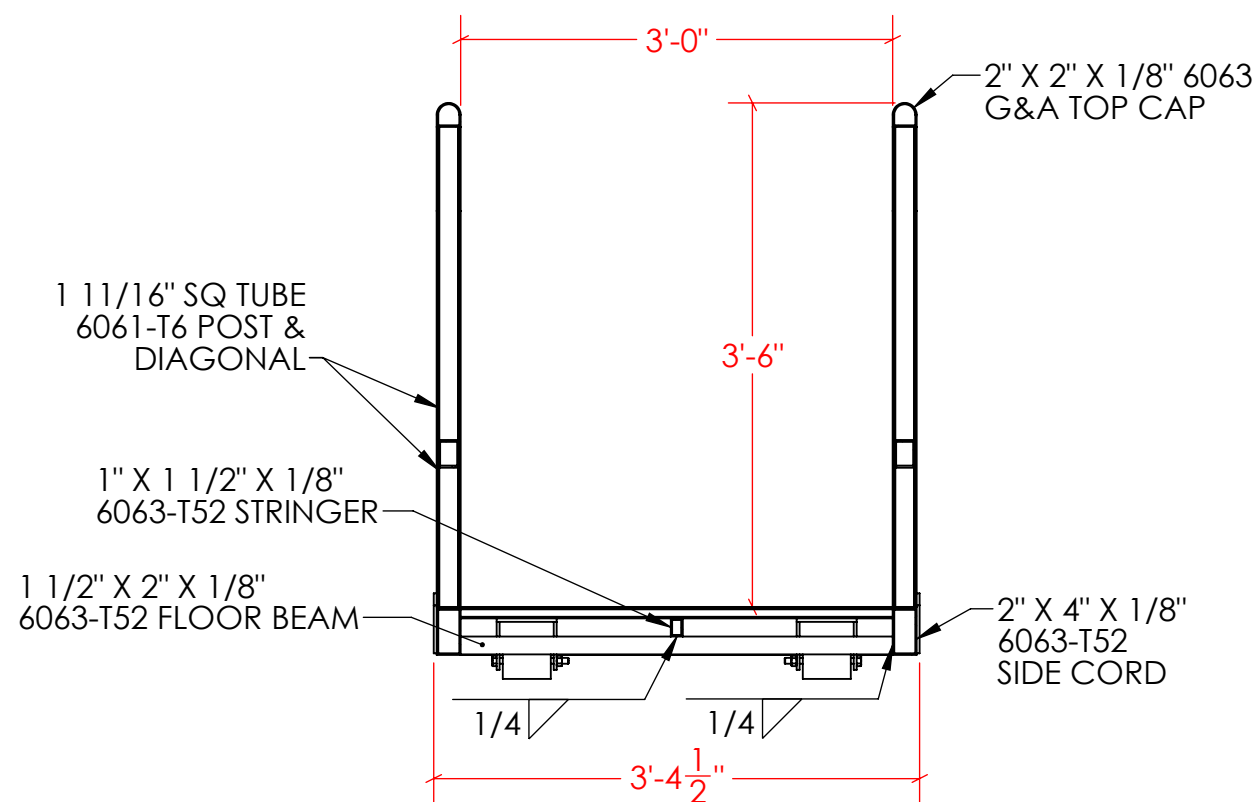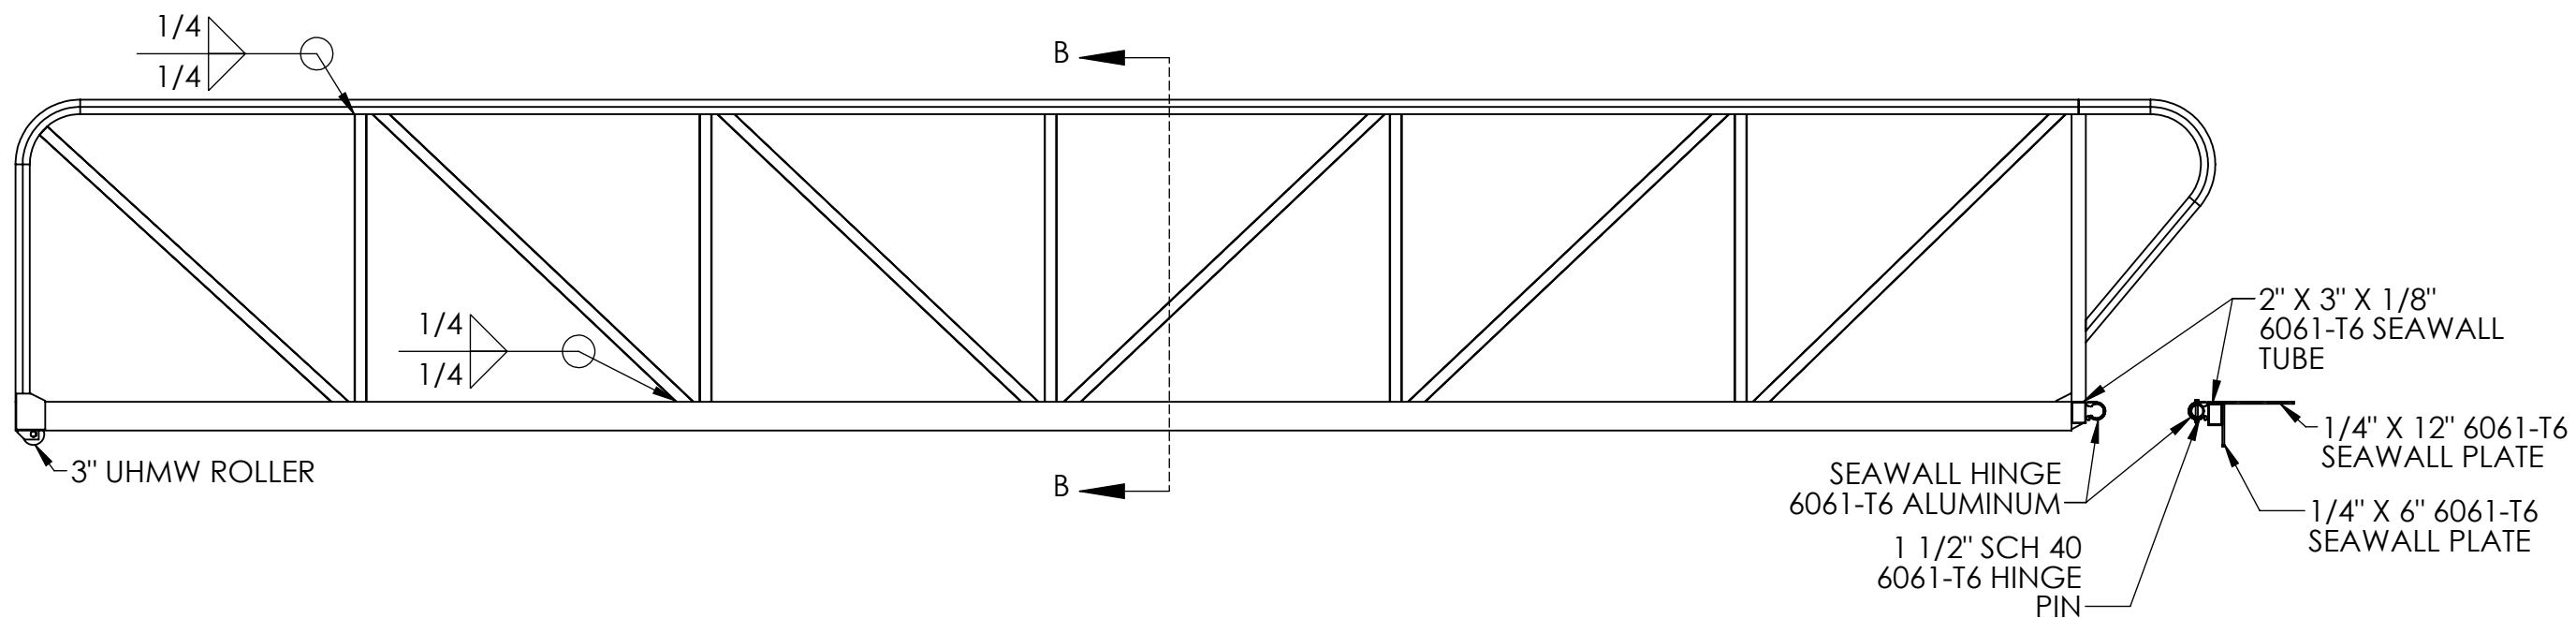

SECTION B-B

G&A
Manufacturing Inc.

6587 STATE ROAD 21
KEYSTONE HEIGHTS,
FL 32656

PROPRIETARY AND CONFIDENTIAL
THE INFORMATION CONTAINED IN THIS
DRAWING IS THE SOLE PROPERTY OF
G&A Manufacturing Inc. ANY
REPRODUCTION IN PART OR AS A WHOLE
WITHOUT THE WRITTEN PERMISSION OF
G&A Manufacturing Inc. IS
PROHIBITED.

3'-0" X 24'-0"
STANDARD
GANGWAY

DATE: 2017-09-20 REV: 01 SHEET 2 OF 2

8

7

6

5

4

3

2

1