


CONTRACTORS MUST CHECK ALL DIMENSIONS ON SITE. ONLY FIGURED DIMENSIONS ARE TO BE WORKED FROM. DISCREPANCIES MUST BE REPORTED TO THE DESIGN TEAM BEFORE PROCEEDING. © THIS DRAWING IS COPYRIGHT.

REVISION NOTES:

1.	
2.	
3.	

DRAINAGE NOTES:

THIS LAYOUT SHOWS INTENT ONLY.
SAB APPROVAL AWAITED.

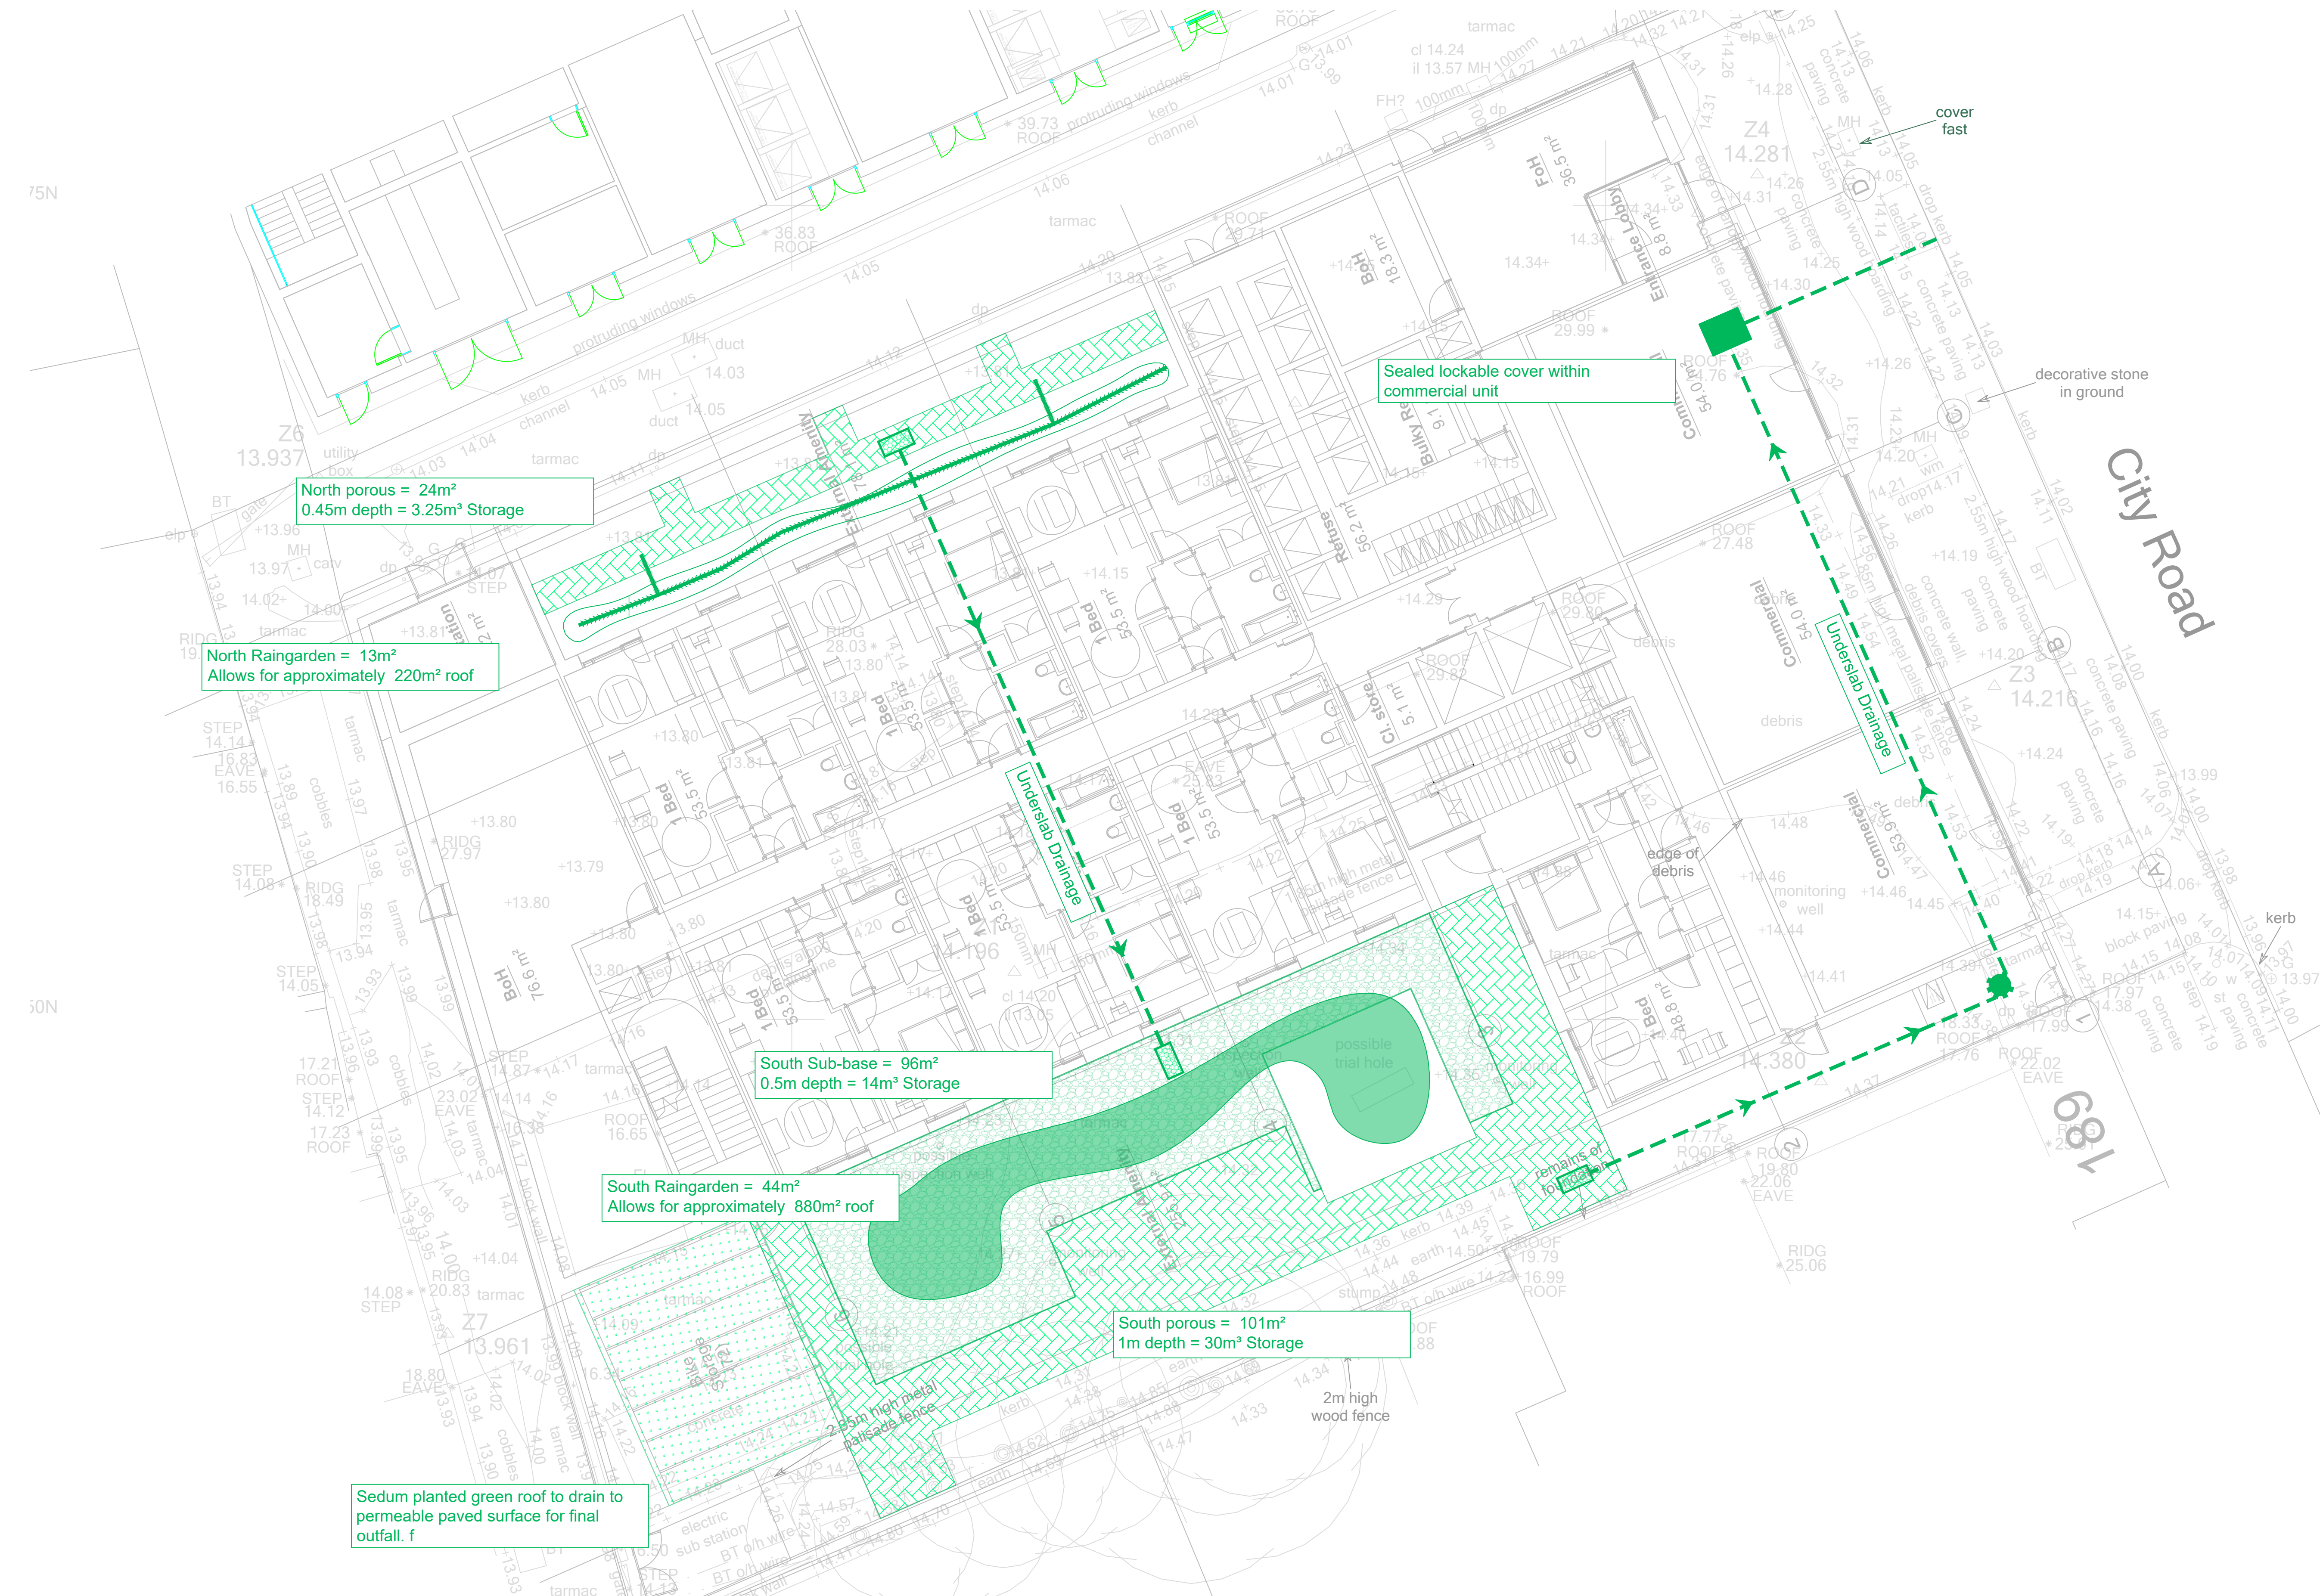

P1	Initial preliminary issue	R.A	10.09.24
REV:	DESCRIPTION:	BY:	DATE:

STATUS: **PRELIMINARY**



CLIENT: **THE DRAYCOTT GROUP**

SITE: **THE GAITY CINEMA,
CITY ROAD CARDIFF**

TITLE: **SuDS Concept Plan**

SCALE AT A1: 1:100	DATE: Sept 2024	DRAWN: R.A	CHECKED: -
PROJECT NO: ES24.007	DRAWING NO: 03.00	REVISION: P1	