


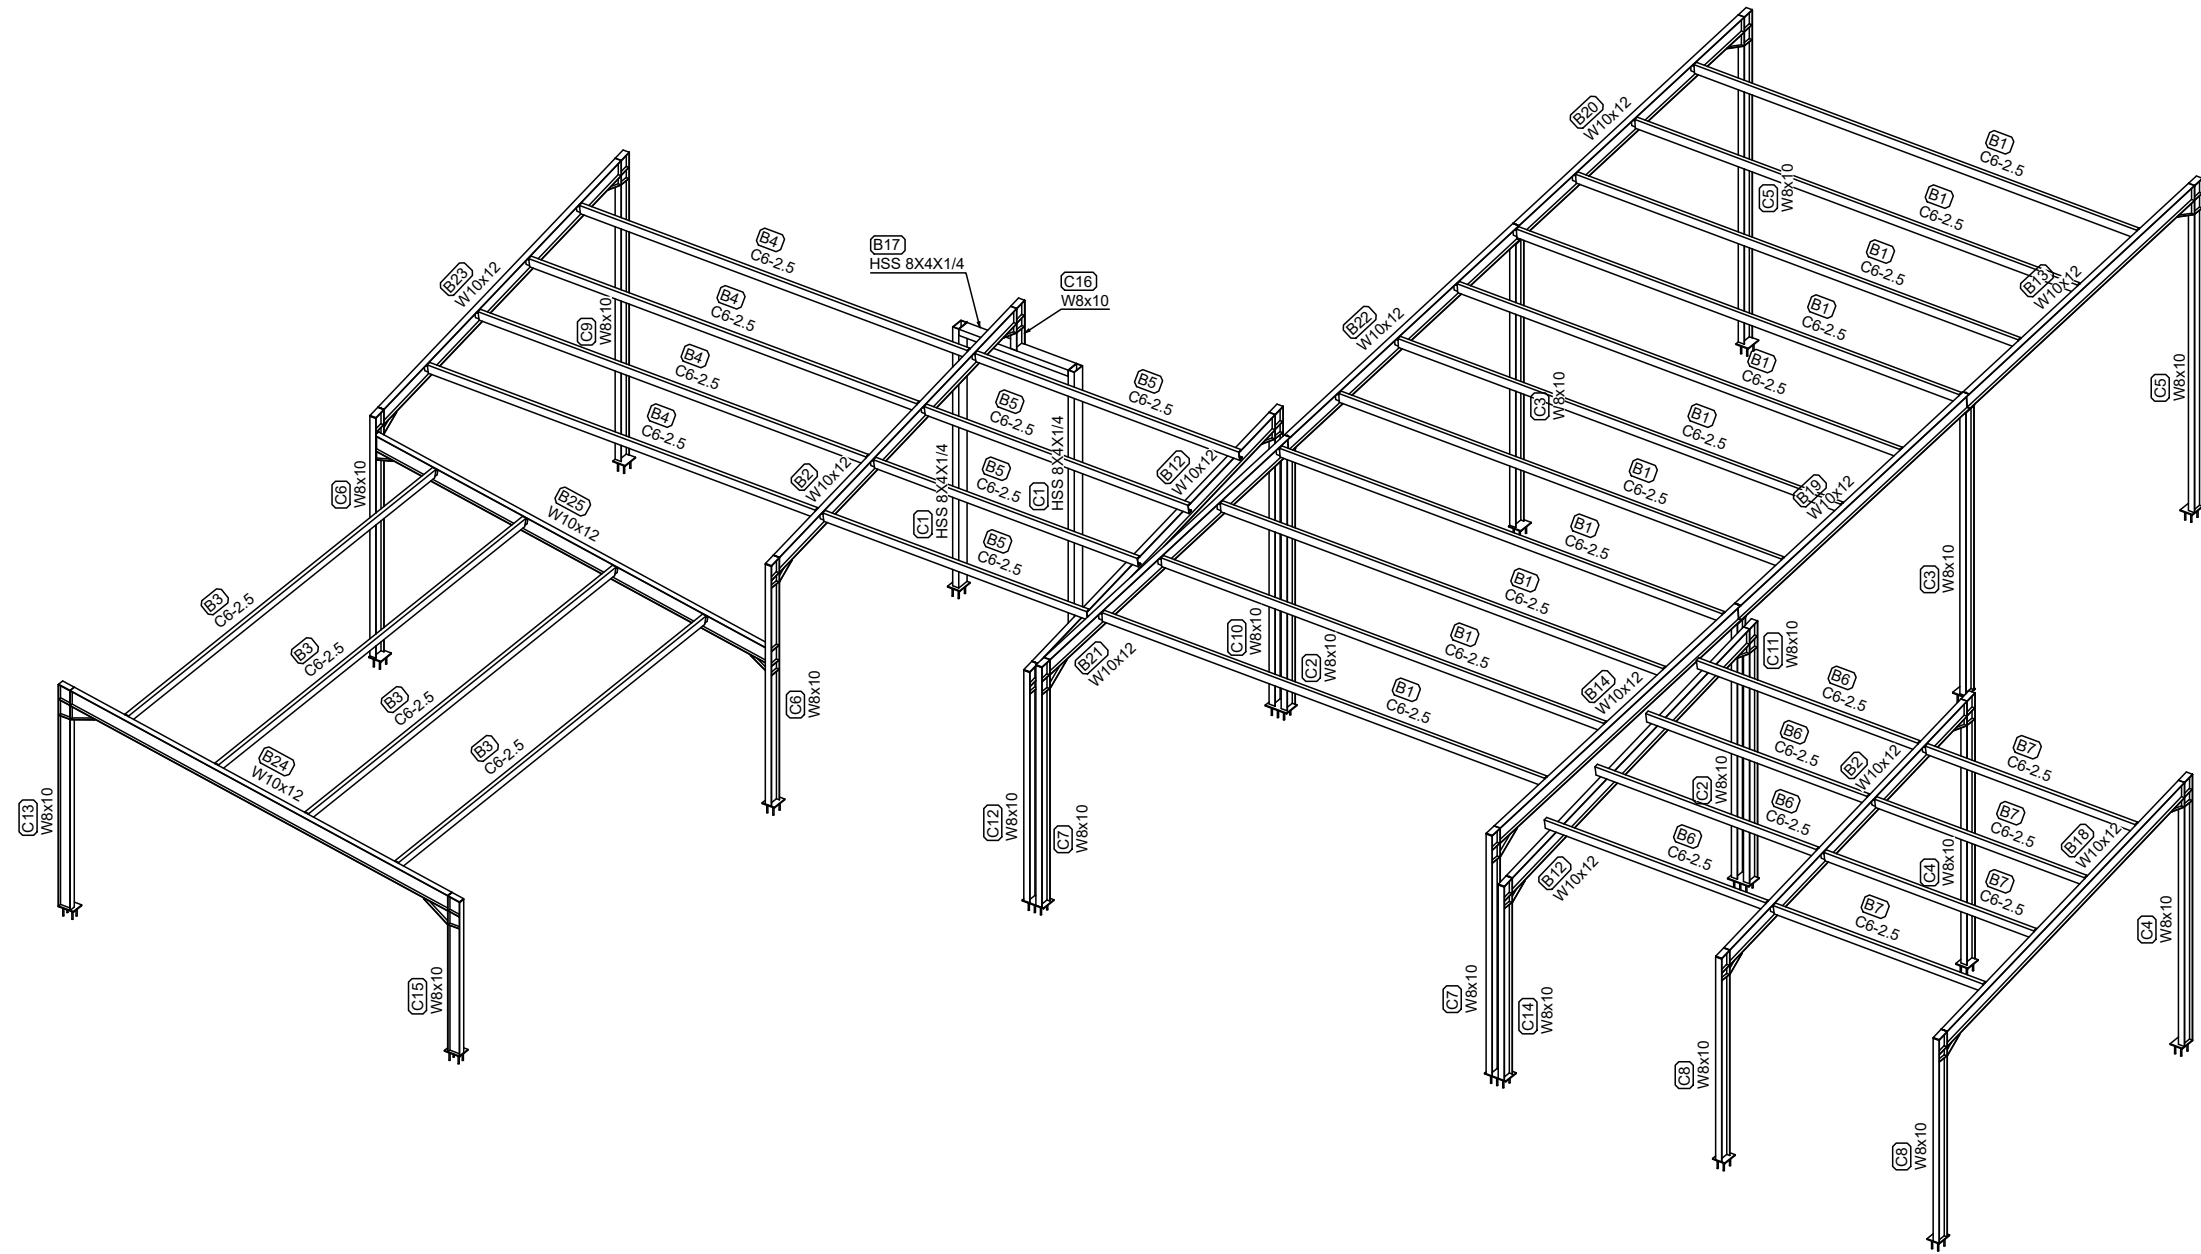

LUC BAUDOIN – ISOMETRIC VIEW
SCALE: 3/16"=1'-0"

LUC BAUDOIN

Revisions:


Status: FOR REV
Detailer: AH
Checked By: .
Date: 11/09/23
Project No:

Drawing No.

BA-E2

Phase:



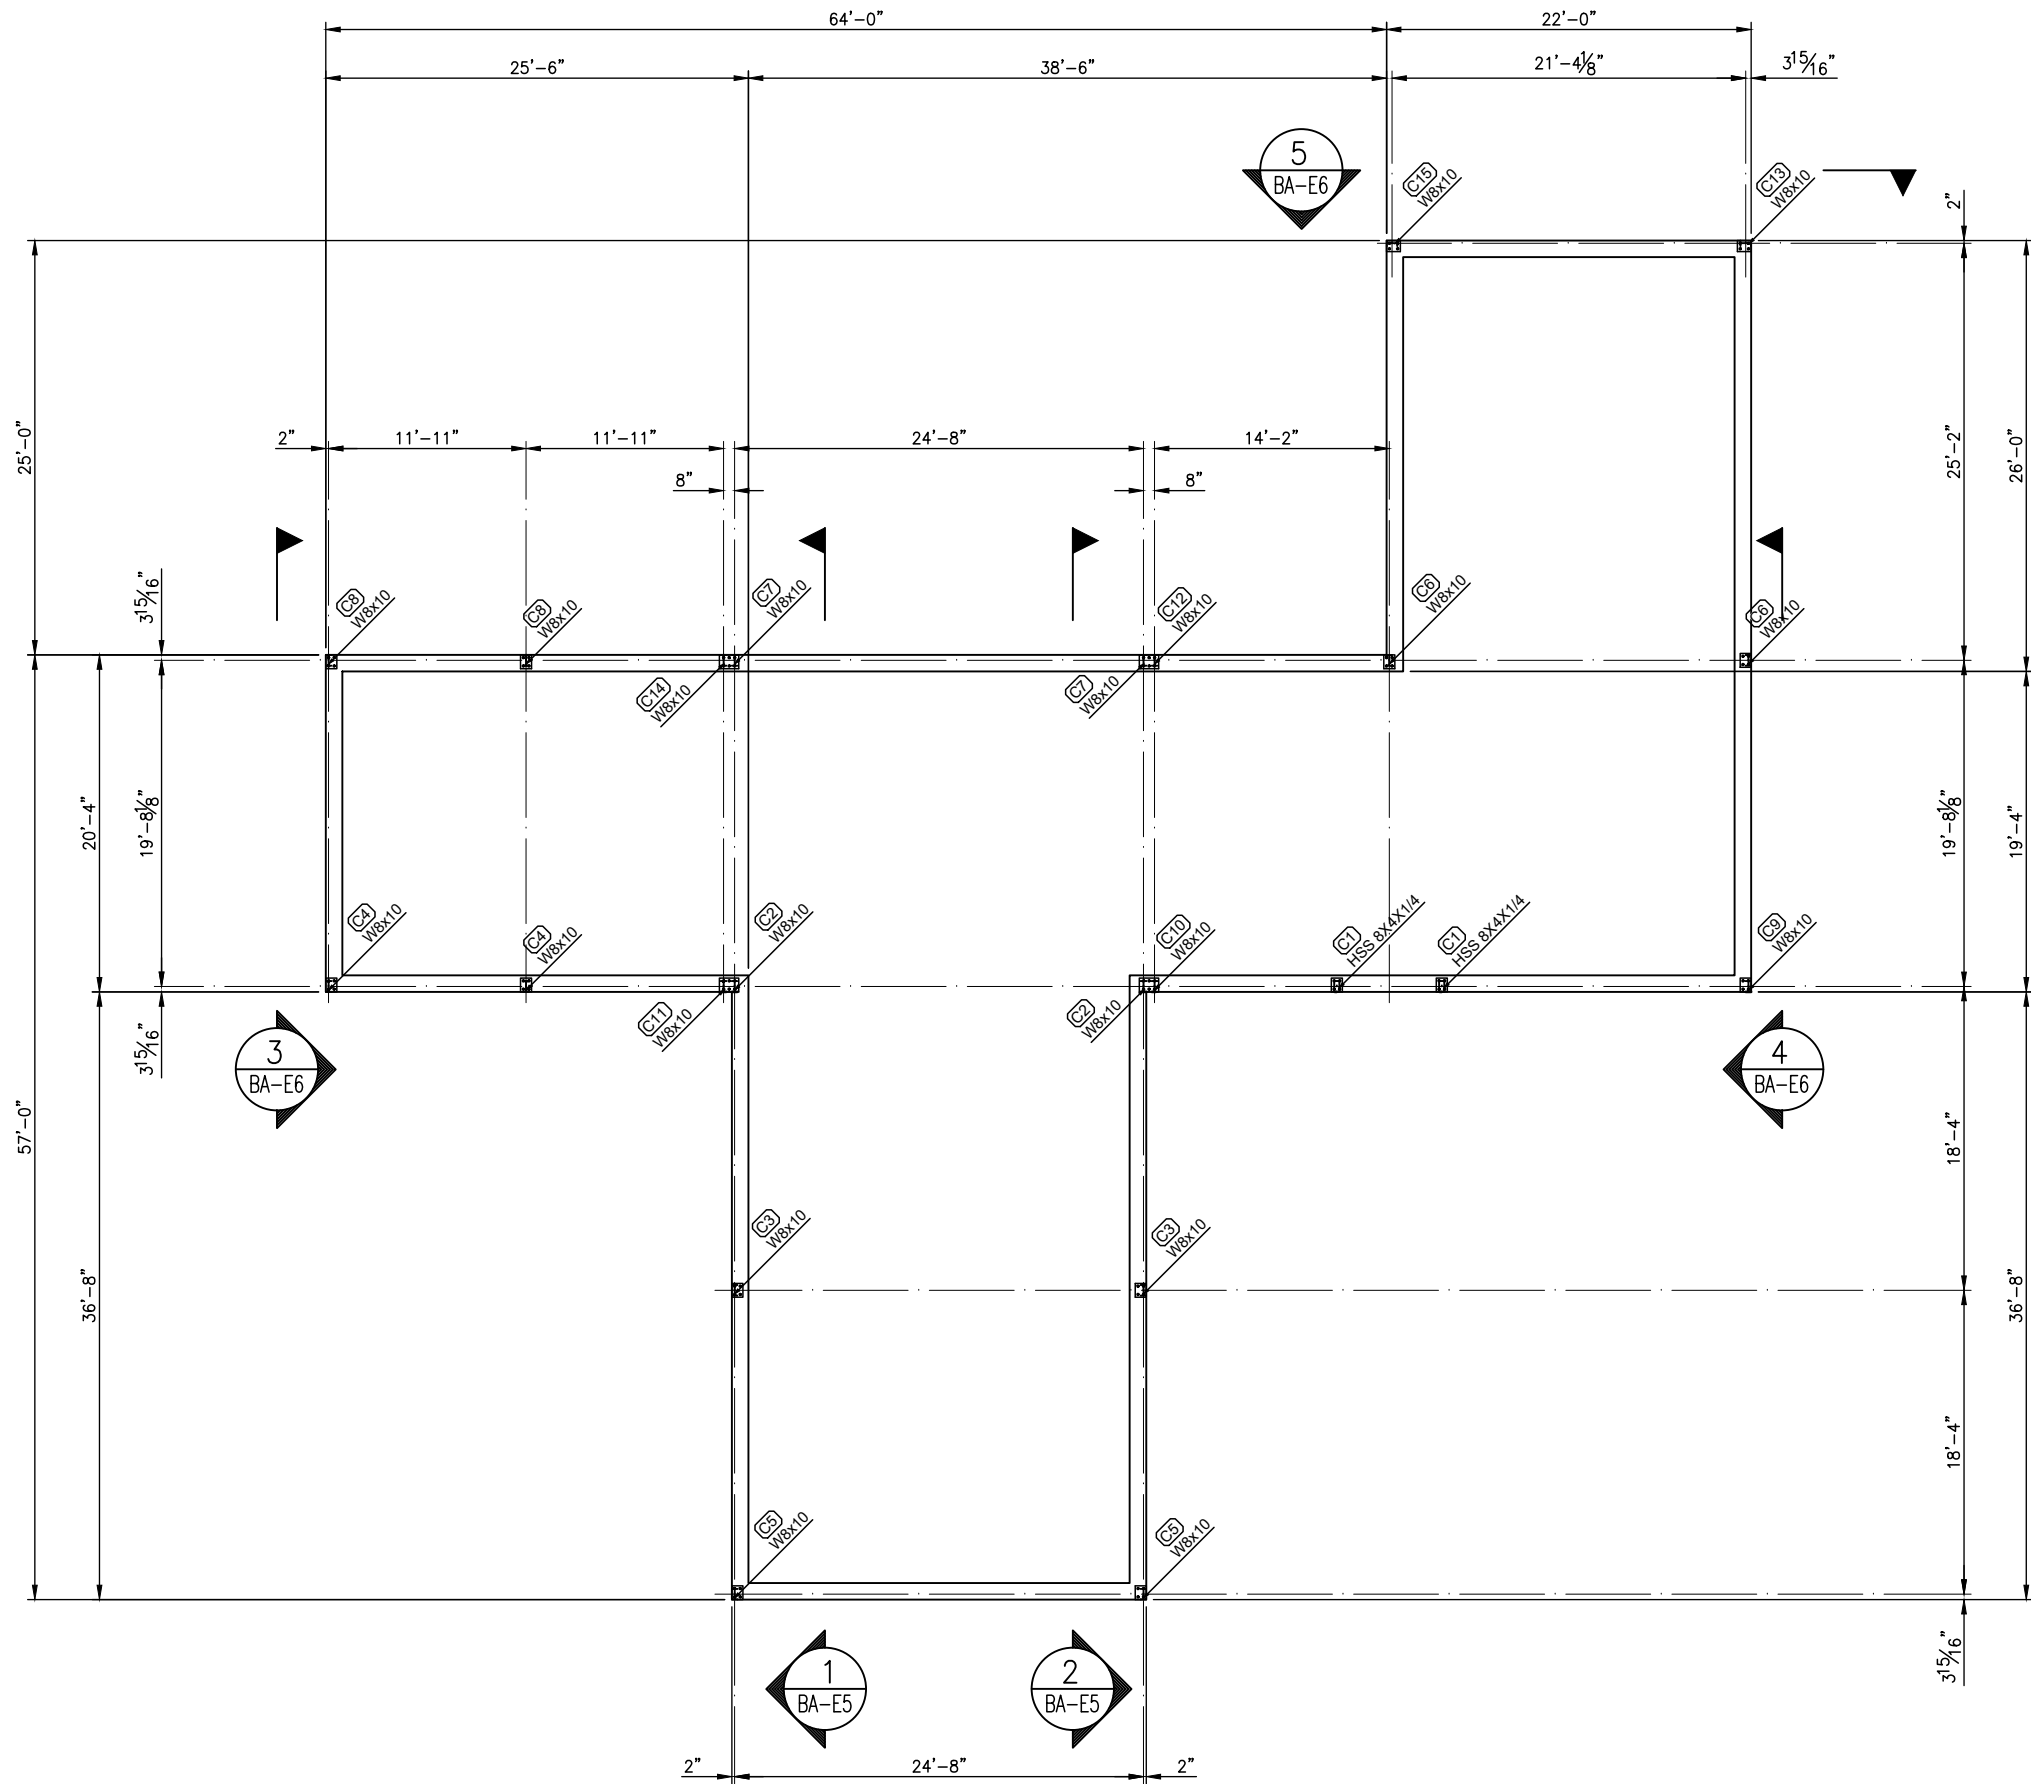

LUC BAUDOUIN – COLUMN LAYOUT
SCALE: 3/16"=1'-0"

LUC BAUDOUIN

Revisions:

Status: FOR REV

Detailer: AH

Checked By:

Date: 11/09/23


Project No:

Drawing No.


BA-E3

Phase:



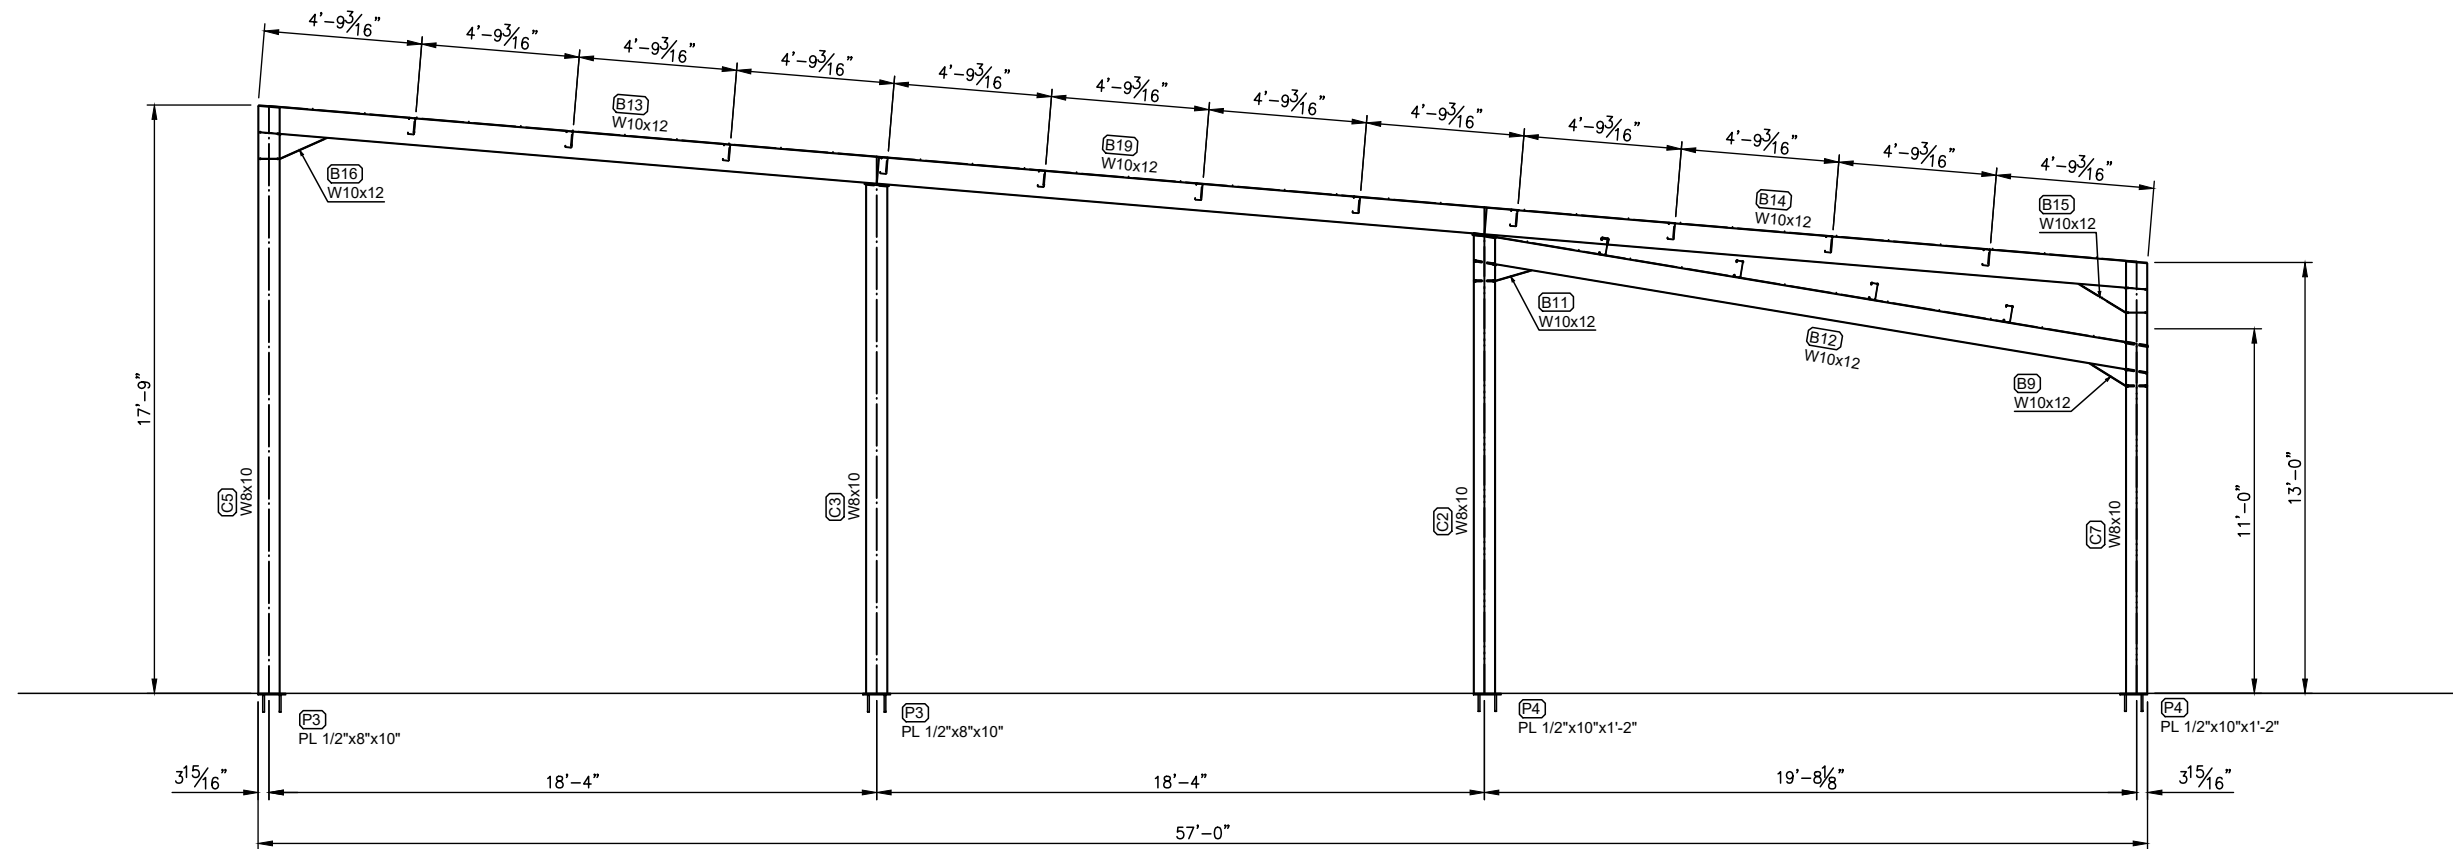

SECTION 1
SCALE: 3/8"=1'-0" BA-E3

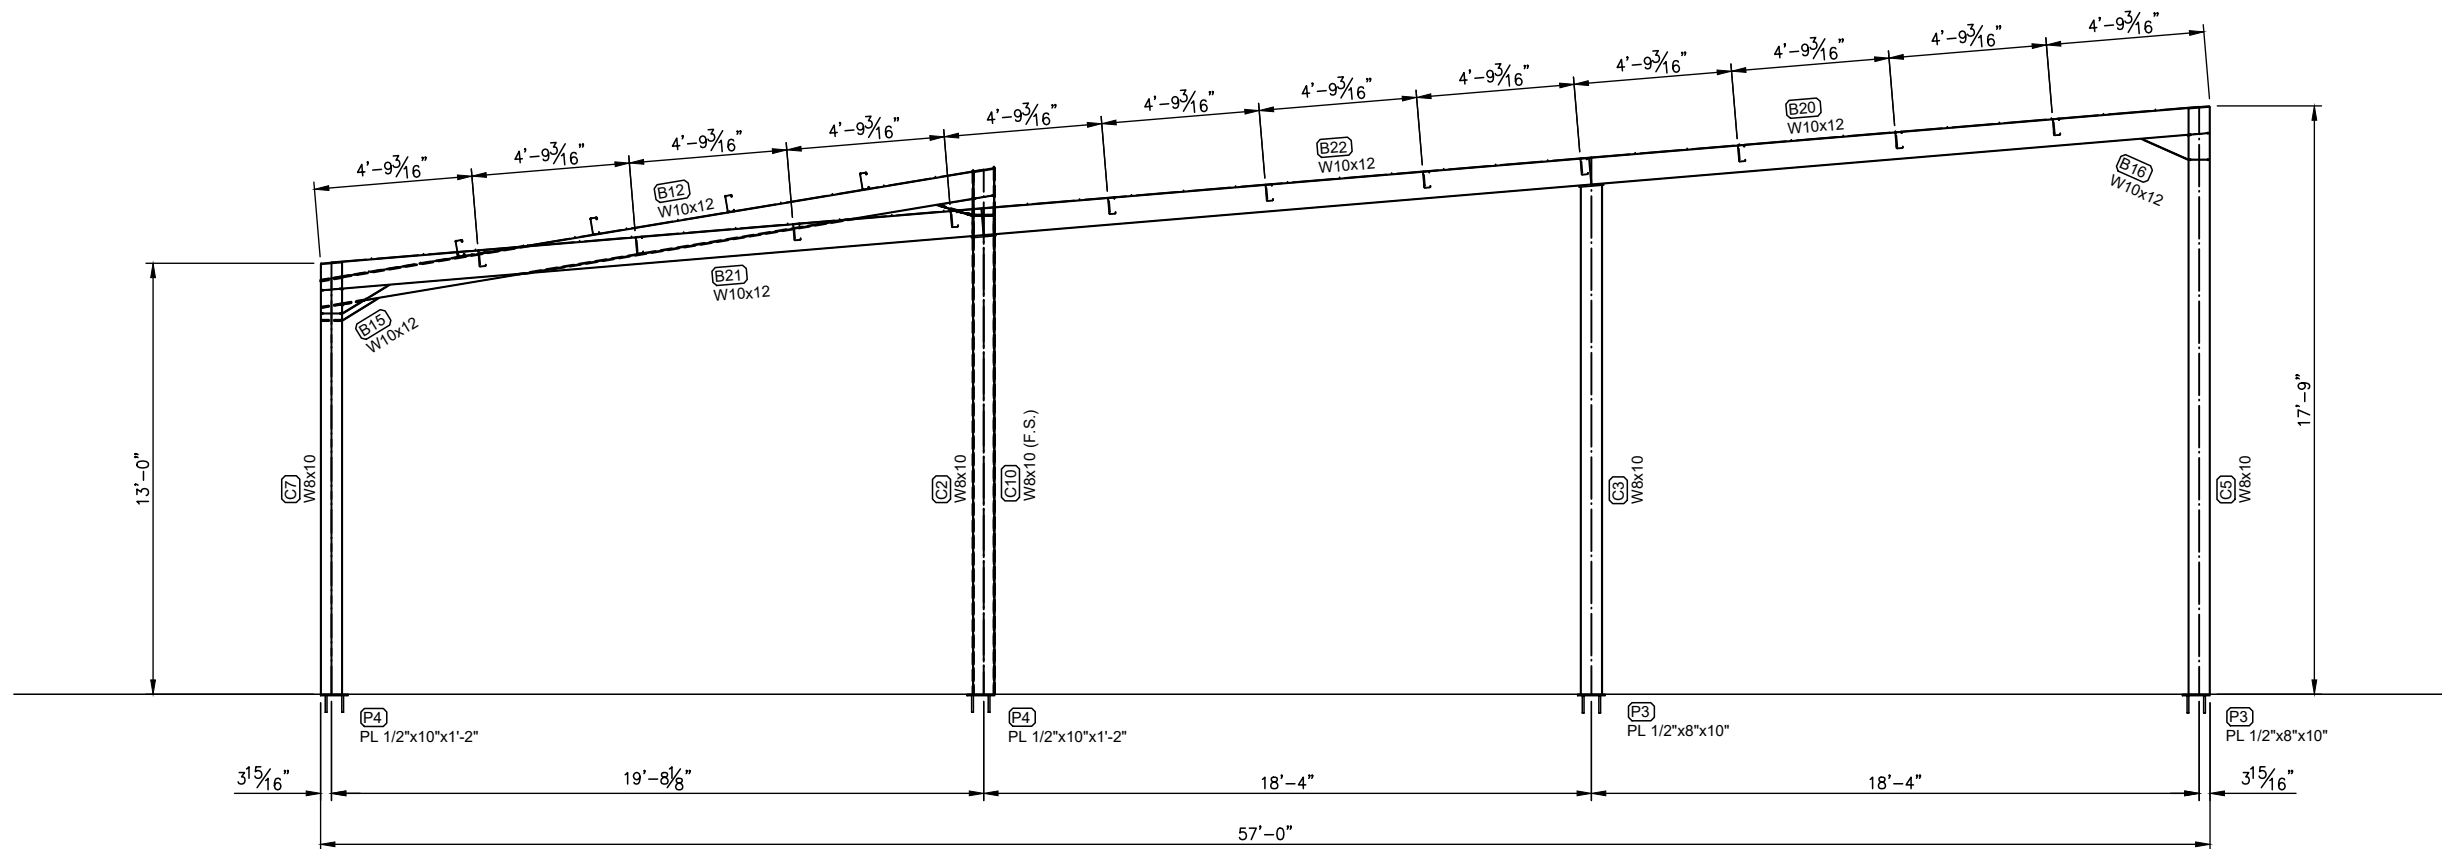

SECTION 2
SCALE: 3/8"=1'-0" BA-E3

LUC BAUDOUIN

Revisions:

Status: FOR REV

Detailer: AH

Checked By:

Date: 11/09/23


Project No:

Drawing No.


BA-E5

Phase:




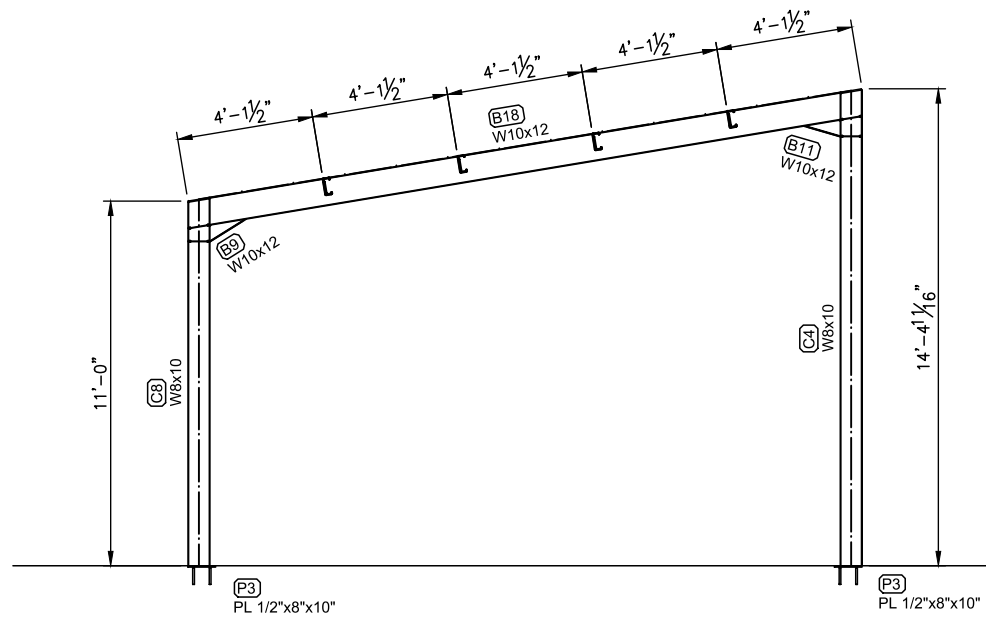

SECTION 3
SCALE: 3/8"=1'-0"

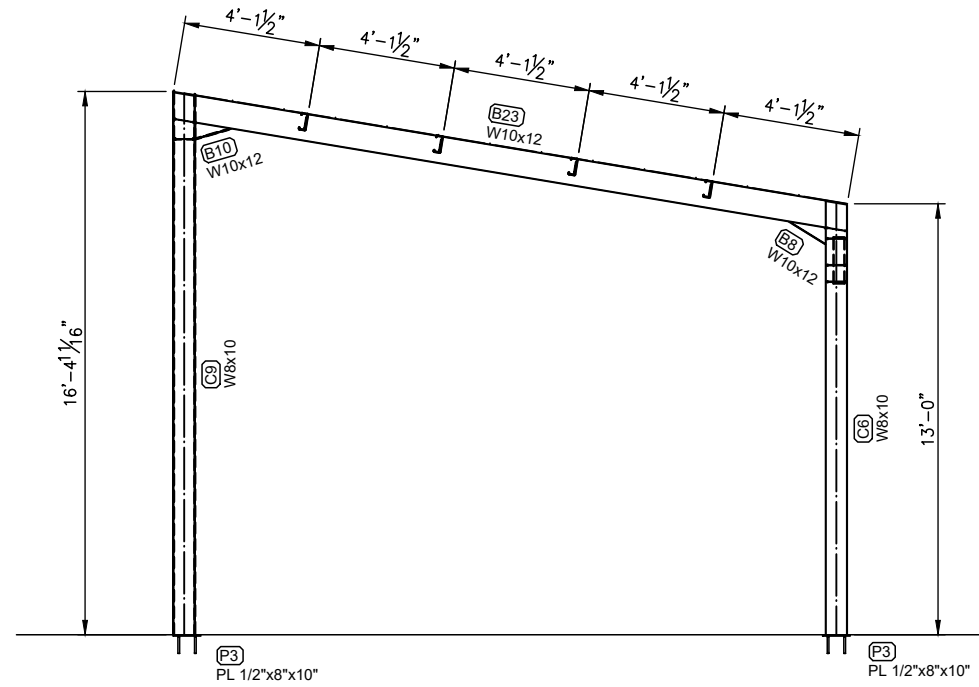

SECTION 4
SCALE: 3/8"=1'-0"

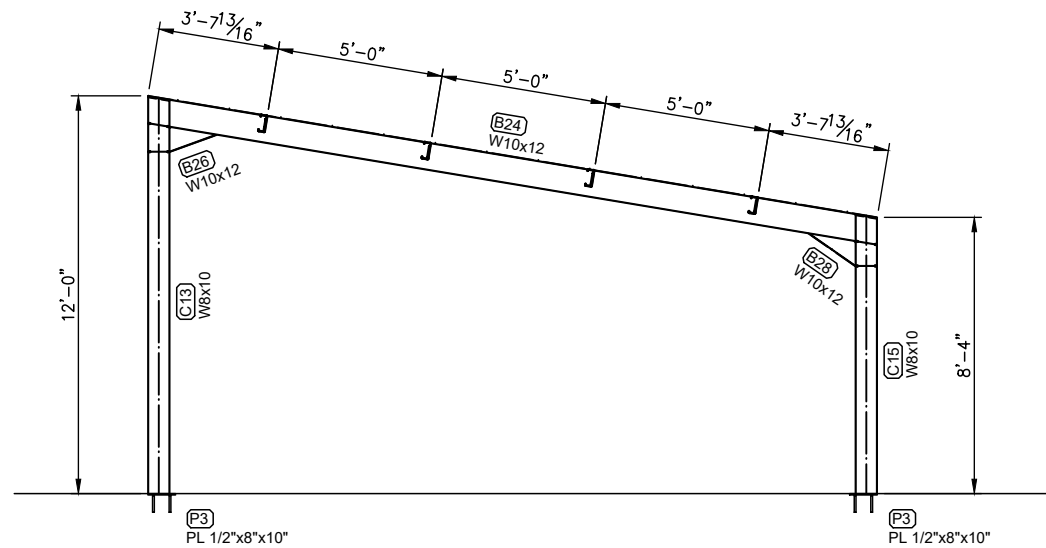

SECTION 5
SCALE: 3/8"=1'-0"

LUC BAUDOIN

Revisions:	
Status:	FOR REV
Detailer:	AH
Checked By:	
Date:	11/09/23
Project No:	
Drawing No.	BA-E6
Phase:	A