


Survey Map

①	②	③	④
⑤	⑥	⑦	⑧



Lands Now or Formerly of
FOUR SEASONS LAND CORP
Liber 438 Page 651

①

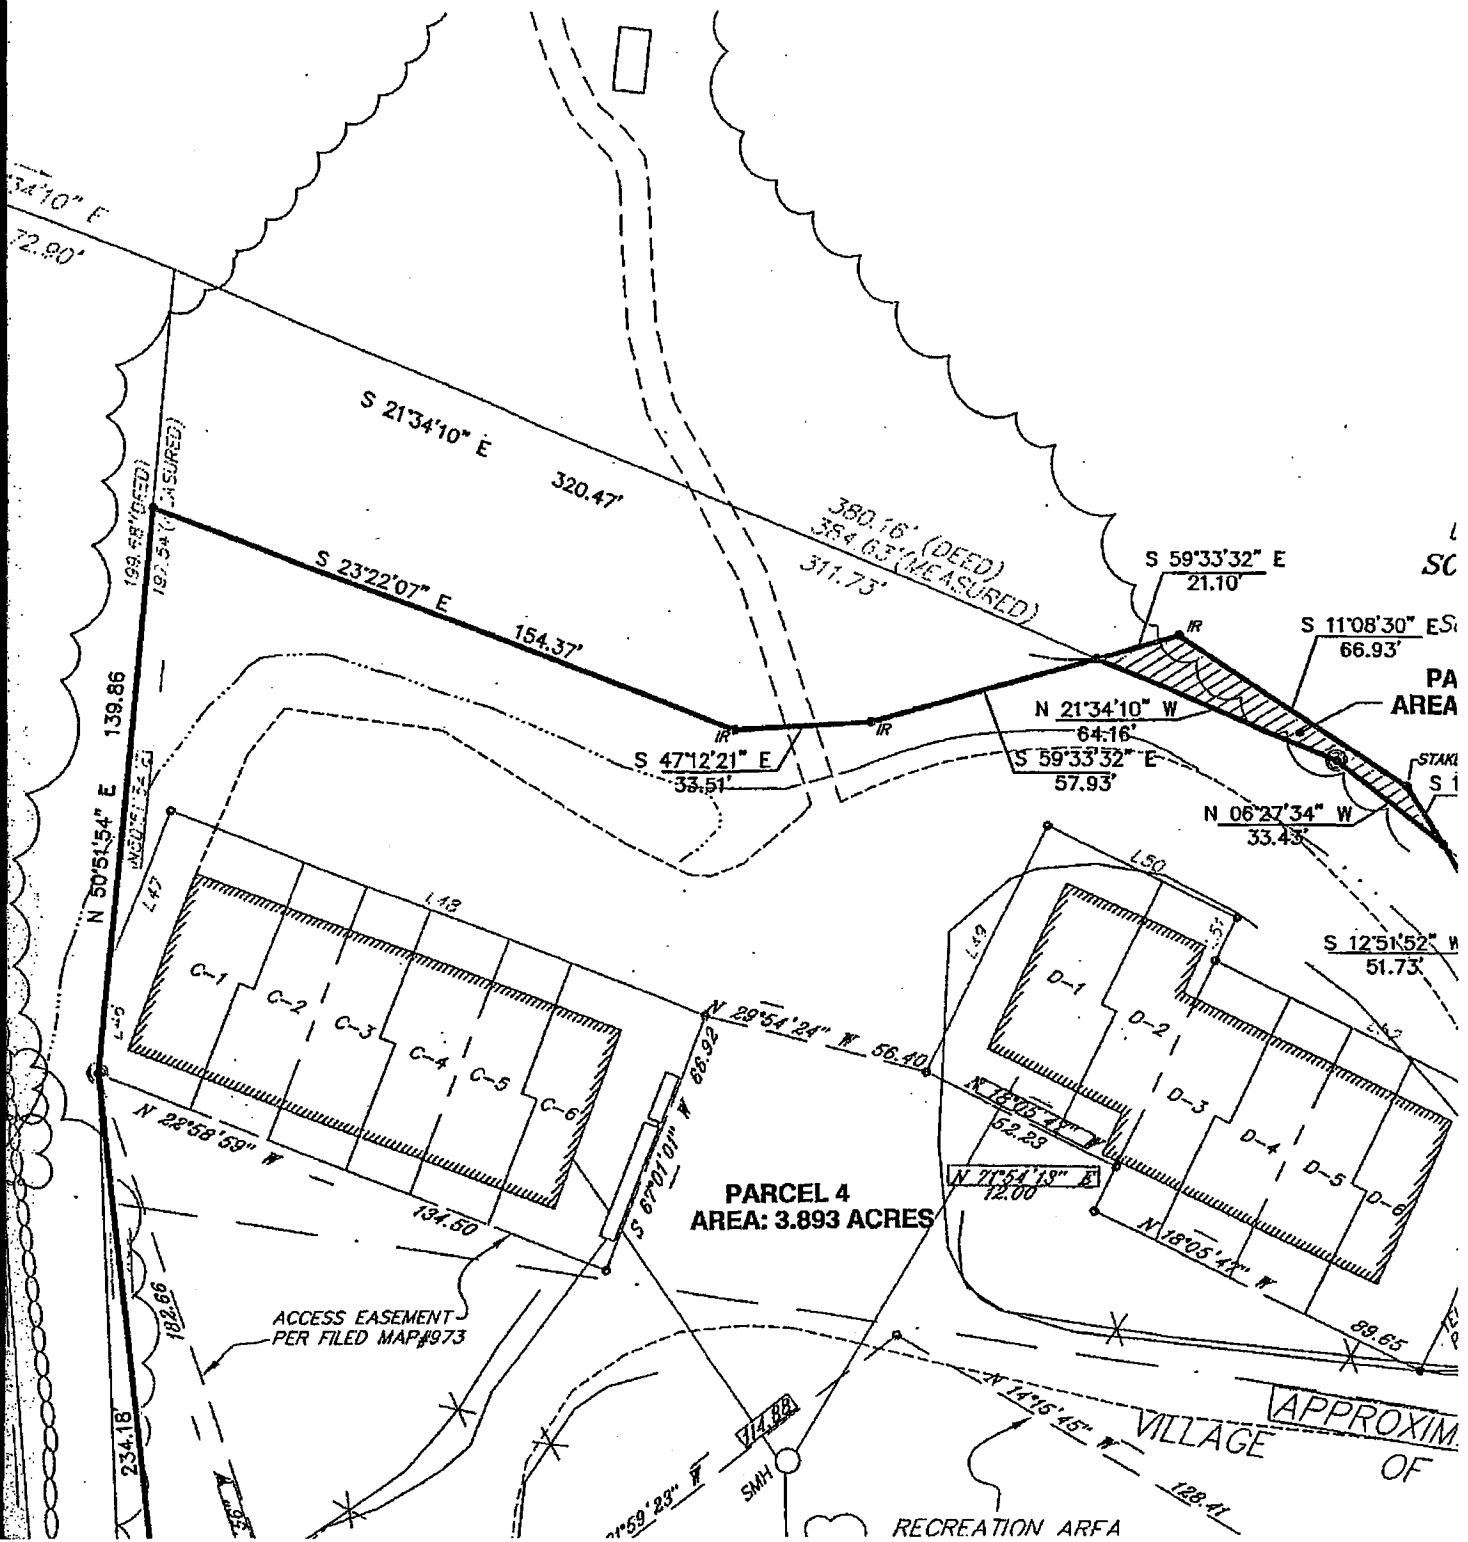


(2)

Lands Now or Formerly of
SCRIBNER HOLLOW CORP

Liber 421 Page 1105

ESection 164 Block 2 Lot 30

PARCEL 1
AREA: 650 SQ. FT.

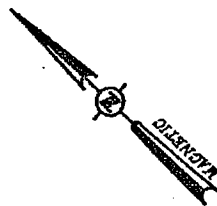

STAKE
S 12°51'52" W
16.95'

S 06°22'34" E
139.71'

S 13°29'50" E
139.71'

S 59°44'52" W
19.99'

S 59°44'52" W
19.99'

S 62°28'07" W
46.16'

N 42°31'00" W
148.72'









EASEMENT PARCEL:
AREA: 20,608 SQ. FT.

③


UNAUTHORIZED ALTERATION OR ADDITION TO A SURVEY MAP BEARING A LICENSED LAND SURVEYOR'S SEAL IS A VIOLATION OF SECTION 7209, SUBDIVISION 2 OF THE NEW YORK STATE EDUCATION LAW .

ONLY COPIES FROM THE ORIGINAL OF THIS SURVEY MARKED WITH AN ORIGINAL OF THE LAND SURVEYOR'S INKED SEAL OR HIS EMBOSSED SEAL SHALL BE CONSIDERED TO BE VALID TRUE COPIES .

SUBJECT TO COVENANTS, EASEMENTS, RESTRICTIONS, CONDITIONS AND AGREEMENTS OF RECORD.

MAP REFERENCES:

1. "SURVEY MAP PREPARED FOR WHISTLE TREE DEVELOPMENT CORP., PREPARED BY CHAZEN ENGINEERS & LAND SURVEYING P.C., DATED 7-23-02, LAST REVISED 8-15-02 PROJECT NO. 80209, SHEET SP1.

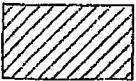

PROPOSED PARCEL TO BE CONVEYED FROM SCRIBNER HOLLOW CORP.
TO SCRIBNER HOLLOW HOMEOWNERS ASSOCIATION.

(4)

TREE
FORT


TOWN

APPROXIMATE
OF

52
28.

5



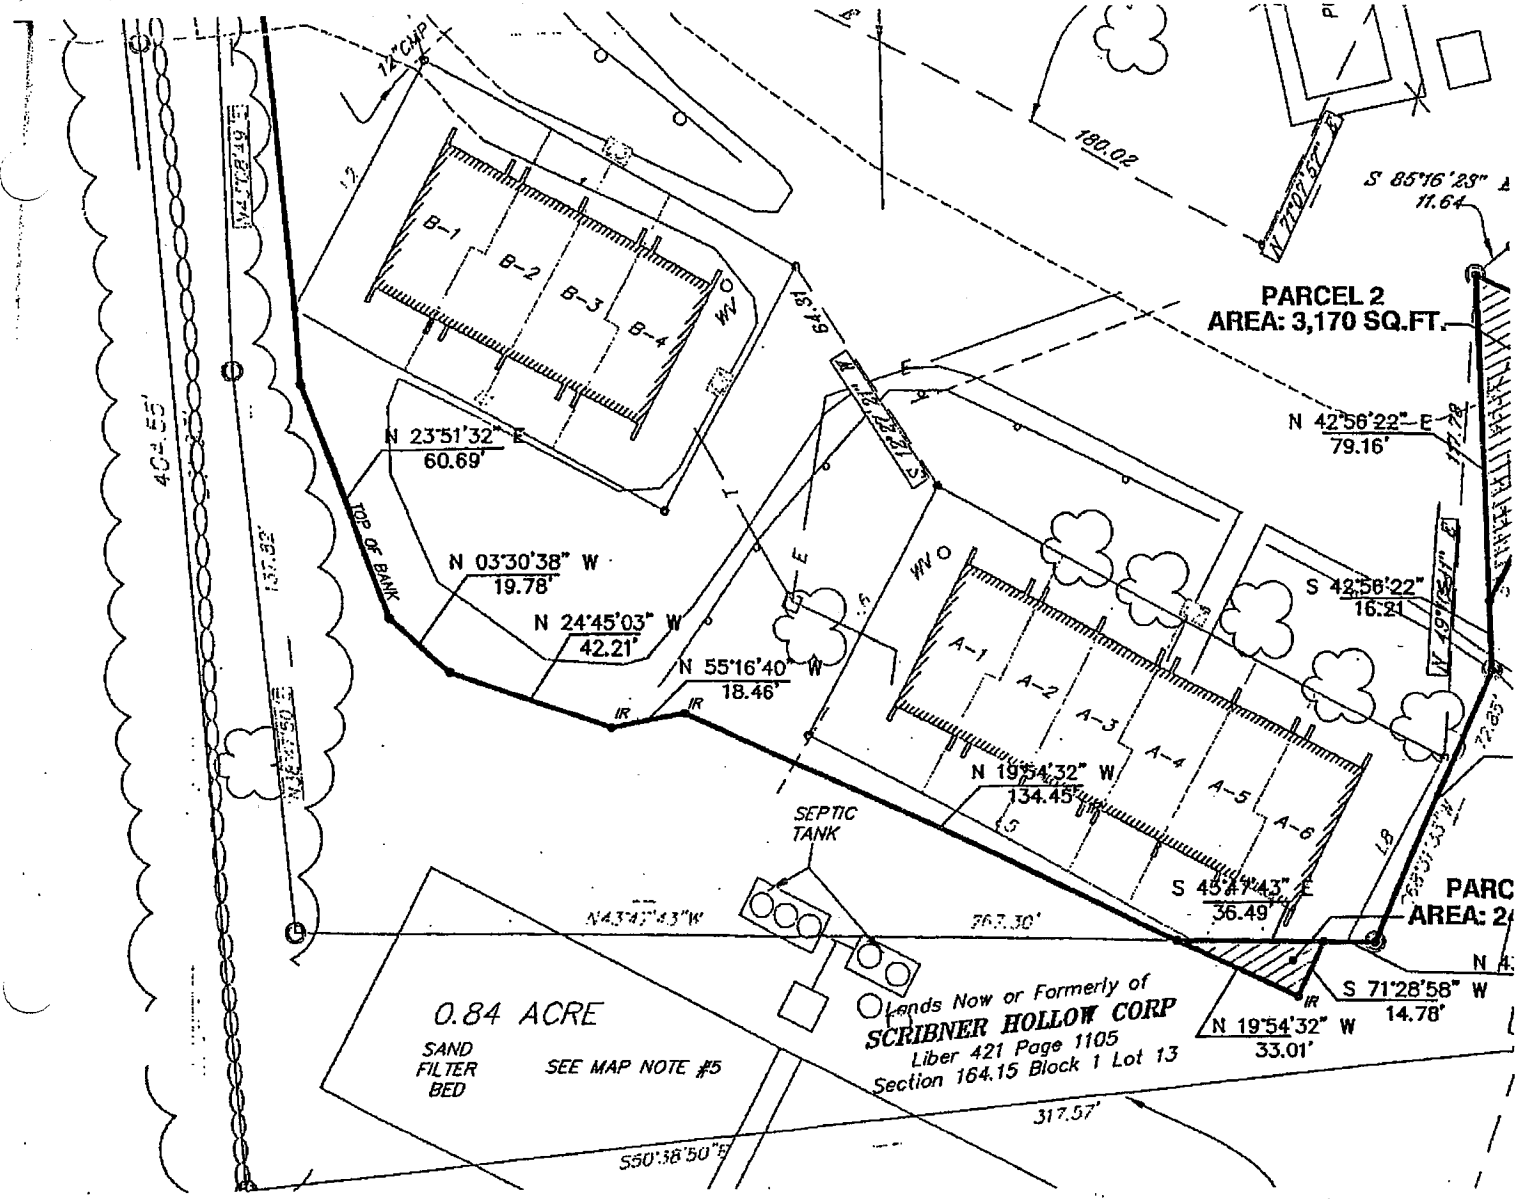

6

ALL RIGHTS RESERVED. COPY OR REPRODUCTION OF THIS PLAN OR ANY PORTION, THEREOF IS PROHIBITED WITHOUT THE WRITTEN PERMISSION OF THE DESIGN ENGINEER, SURVEYOR, OR ARCHITECT.


ALTERATION OF THIS DRAWING, EXCEPT BY A LICENSED P.E. IS ILLEGAL. ANY ALTERATION BY A P.E. MUST BE INDICATED AND BEAR THE APPROPRIATE SEAL, SIGNATURE AND DATE OF ALTERATION.

THE
Chazen
COMPANIES
Engineers / Surveyors

CHAZEN ENGINEERING

Dutchess County Office

Capital Dist

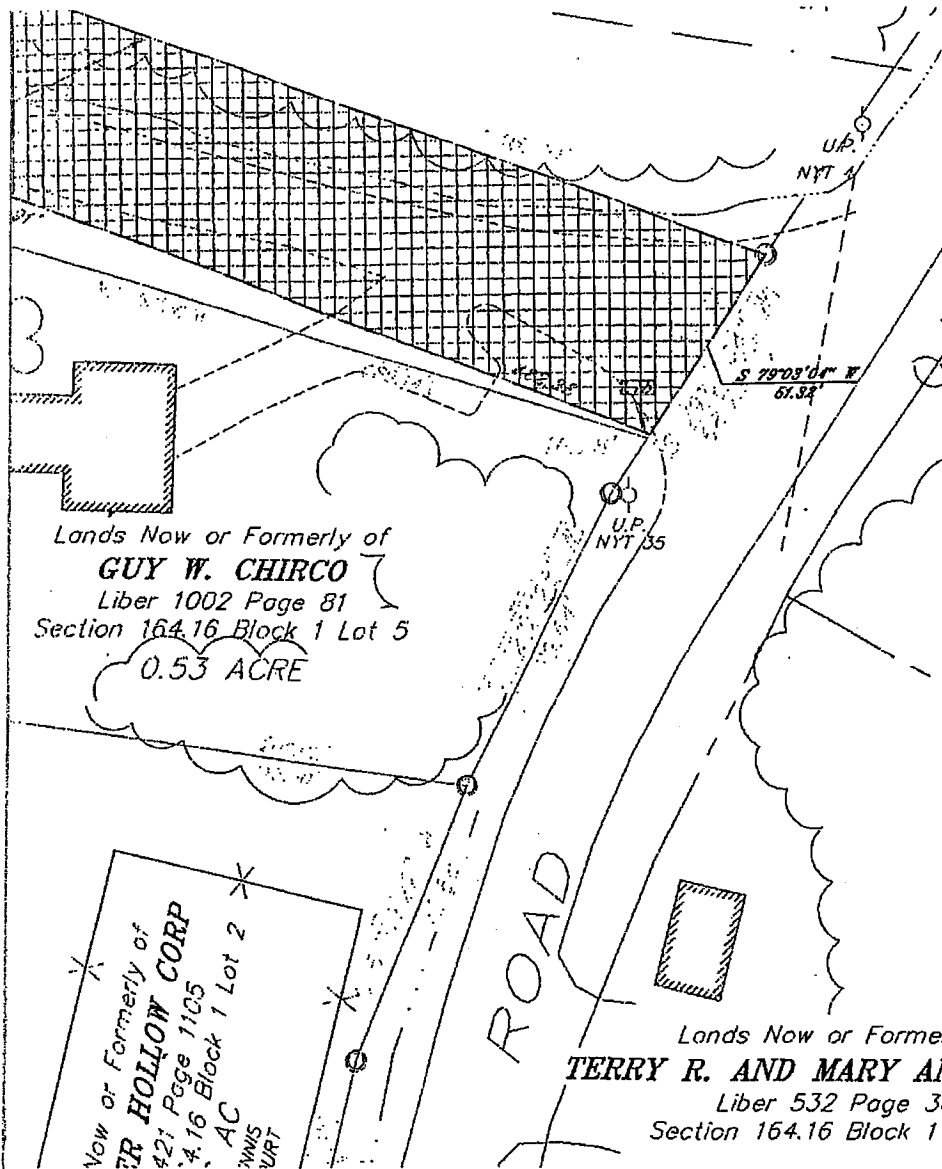

(8)

WHISTLE TREE DEVELOPMENT CORP.

**MAP SHOWING PARCELS TO BE CONVEYED
BETWEEN WHISTLE TREE DEVELOPMENT
CORP. AND SCRIBNER HOLLOW CORP.**

drawn VPA	checked VPA
date 5/20/03	scale 1" = 40'
project no. 80209.00	