


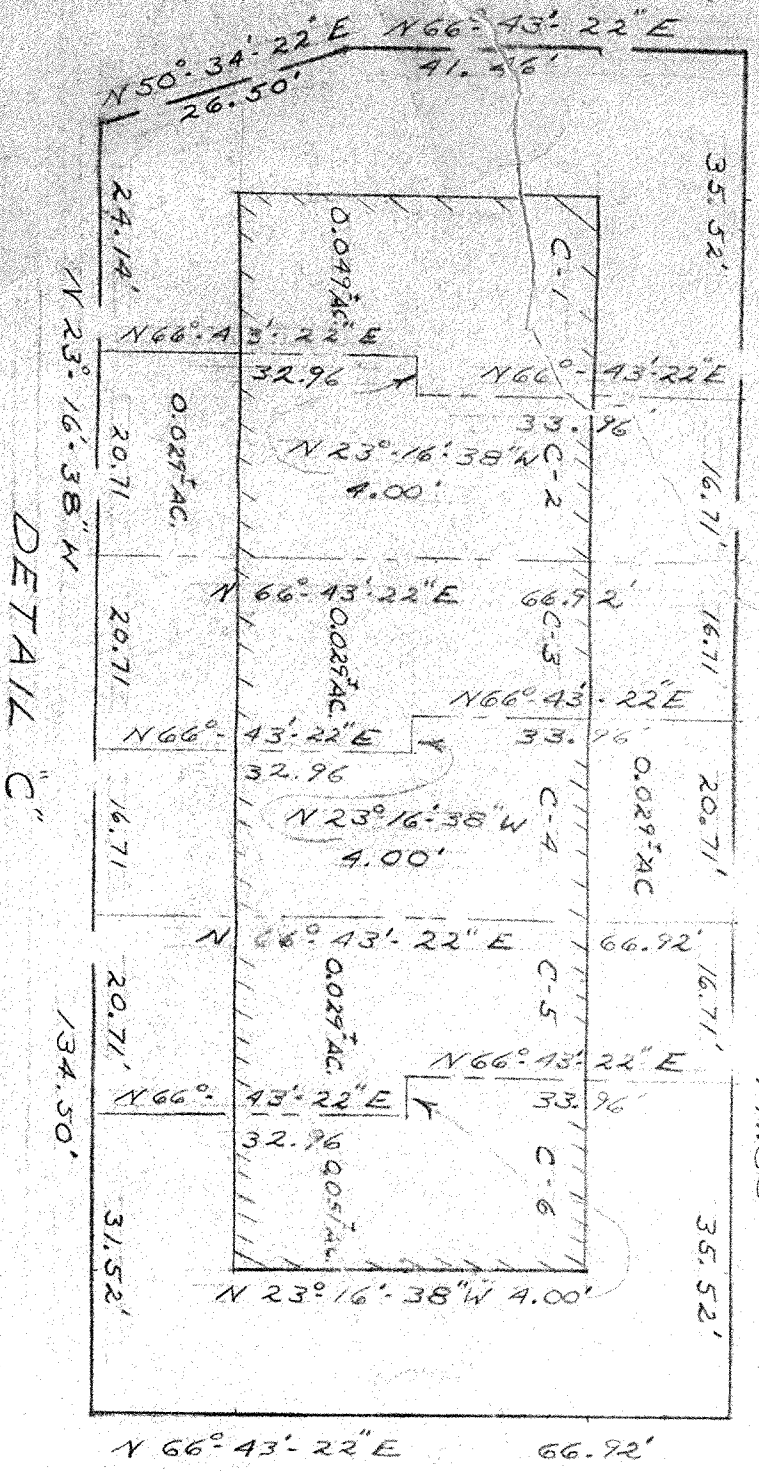
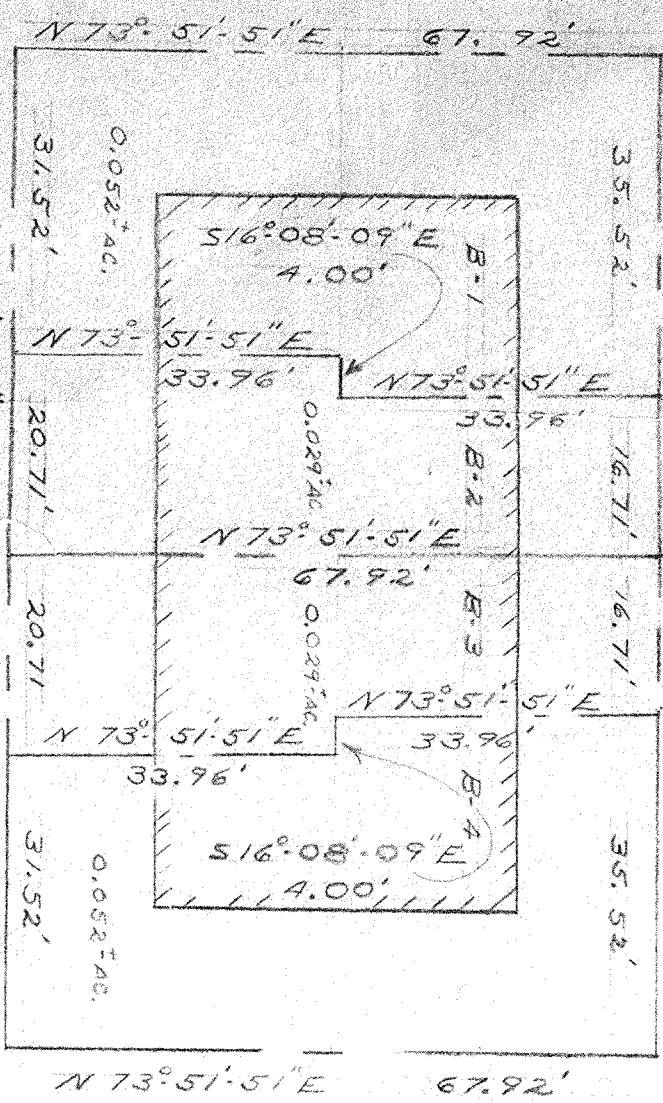
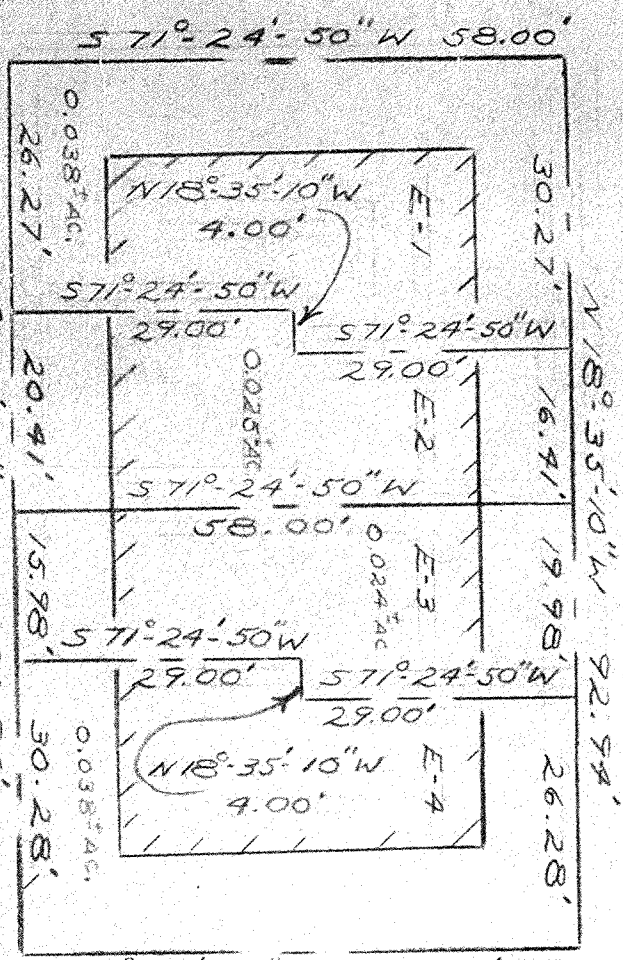
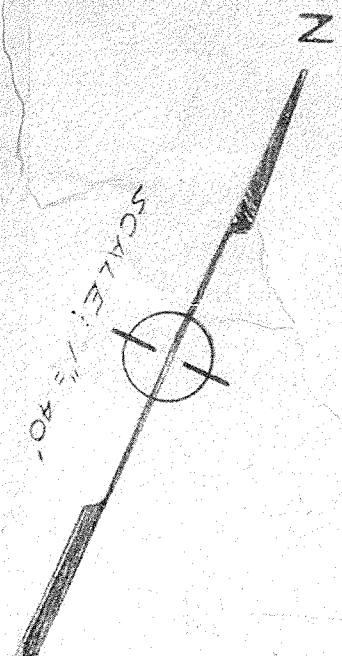


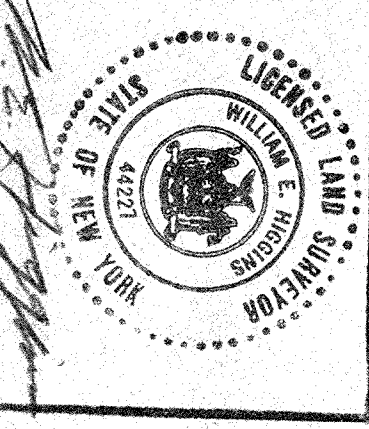

THE OFFICE OF
WILLIAM E. HIGGINS, L.S.
PROFESSIONAL LAND SURVEYOR
ROUND HILL ROAD
EAST JENNETT, NEW YORK 12823

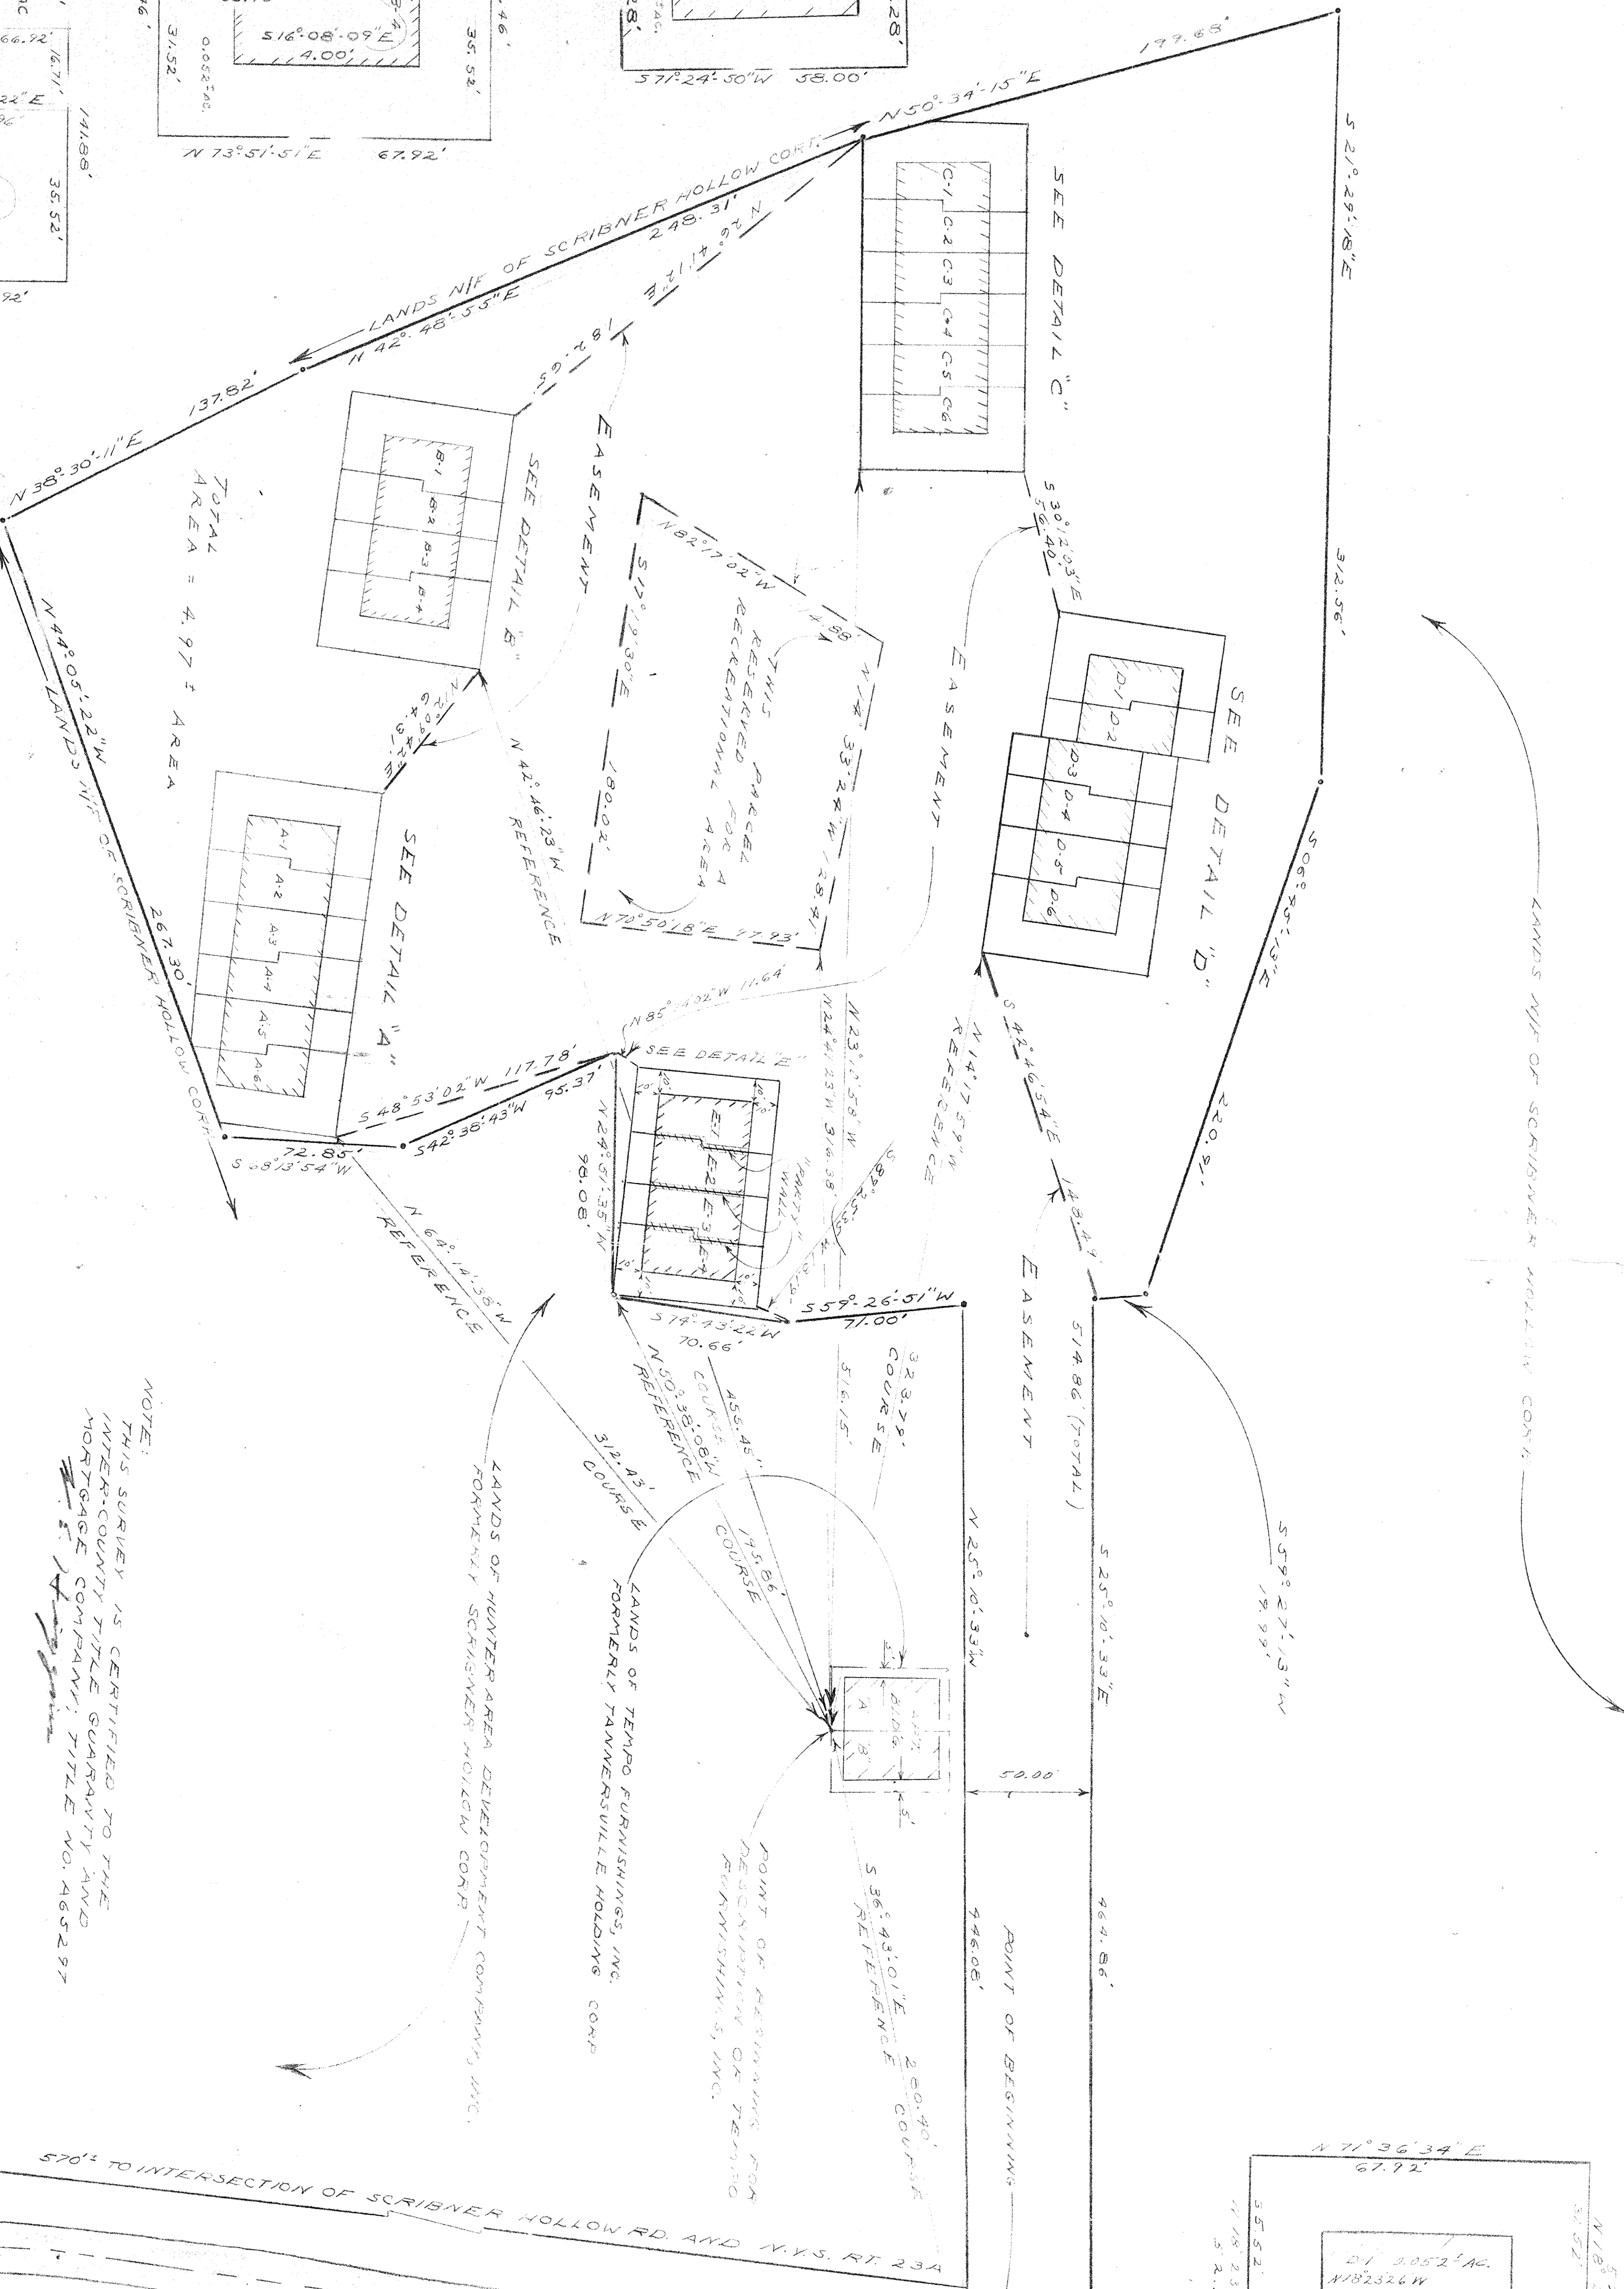


DETAIL A

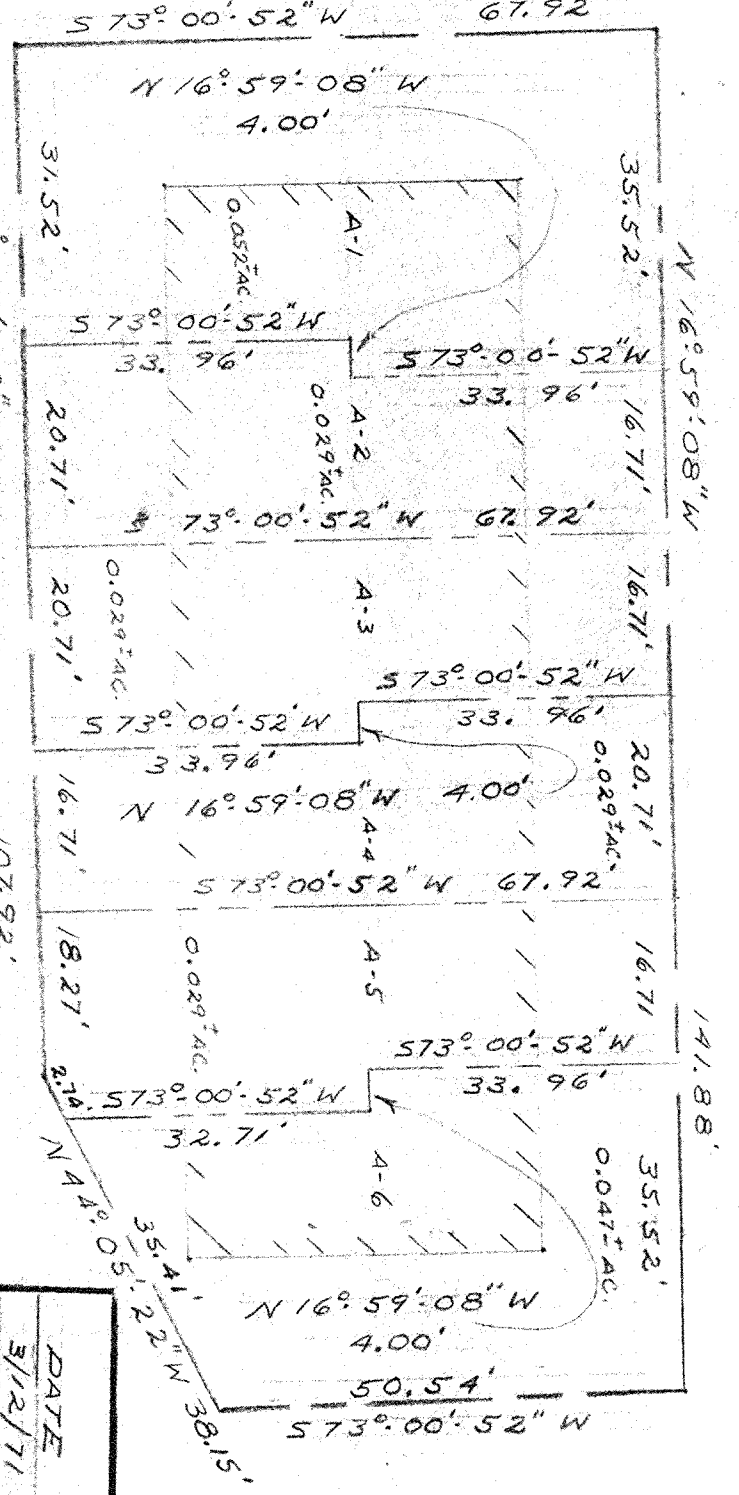

NOTE:
THIS SURVEY IS CERTIFIED TO THE
HUNTER-COUNTY TITLE GUARANTY AND
MORTGAGE COMPANY, TITLE NO. 465297
W. E. Higgins

LEGEND:
- IRON PIN SET
- 10\"/>

DATE	BY	REVISION	DESCRIPTION
3/12/71	WEH	REVISE REF E CHANGE REFERENCE COURSE TO PT OF BEG OF	
8/1/71	WEH	TECHNO. FURNISHINGS, INC.	
8/1/71	WEH	ADD UNIT 'B'	
8/1/71	WEH	ADD UNIT 'C' AND EASEMENT TO UNIT 'E'	
9/1/71	WEH	ADD UNIT 'A'	
11/20/71	WEH	ADD UNIT 'D' AND EASEMENT TO ALL APARTMENT UNITS	

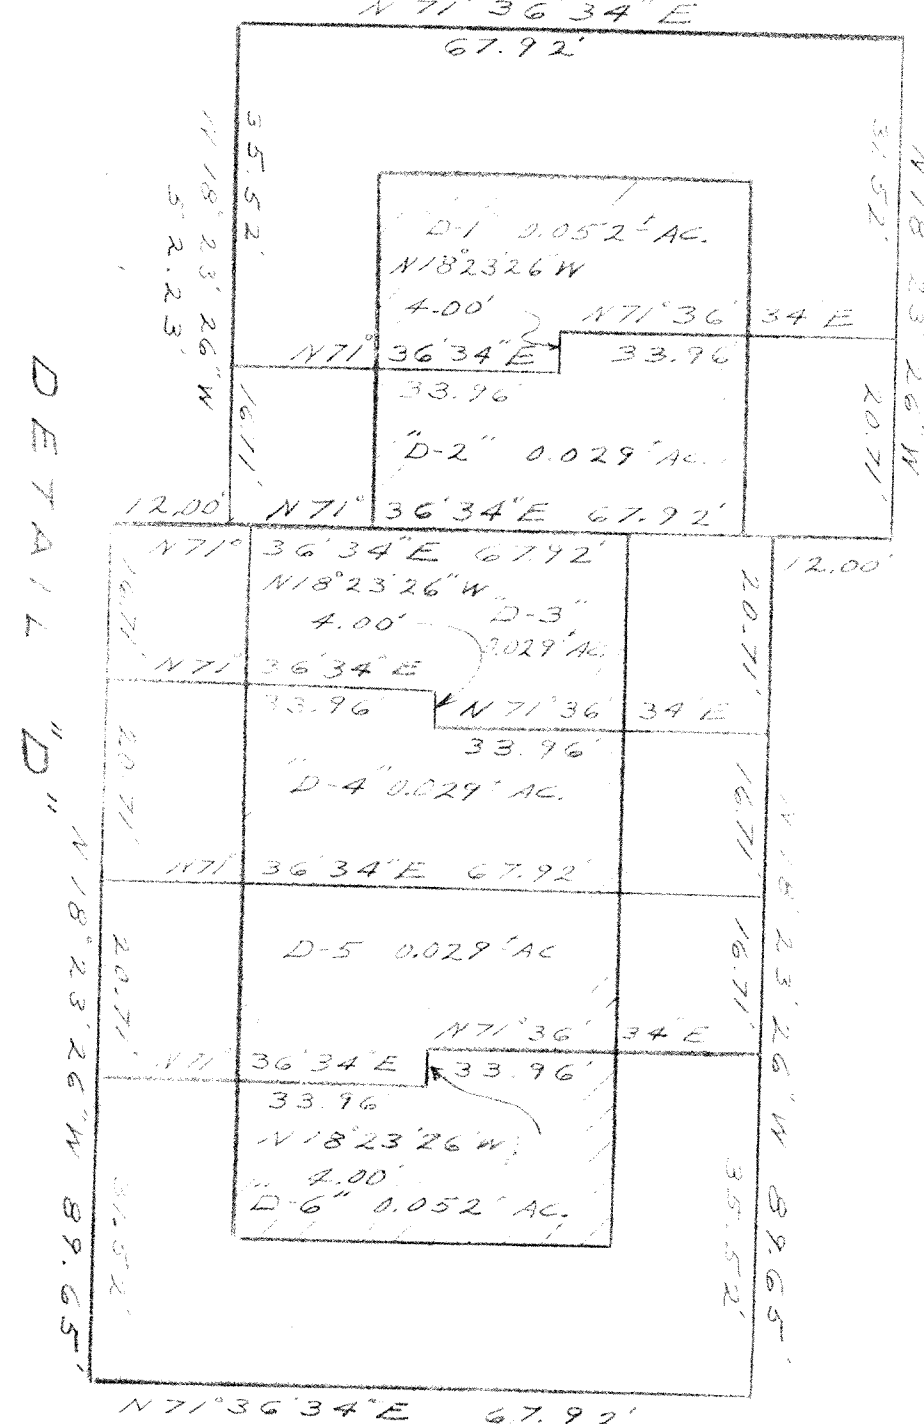

NOTE:
THERE IS AN 'B' CONCRETE BLOCK
PARTY WALL BETWEEN EACH OF THE
APARTMENT UNITS IN APARTMENT
BUILDING 'E', WITH A 4\"/>

NEW YORK STATE DEPARTMENT OF HEALTH
This is to certify that the proposed arrangements for water
supply and sewage disposal services shown hereon have been
approved by the State Department of Health. Consent is hereby
given for the use of this map on which this endorsement appears in the office
of the county engineer, county in accordance with the
provisions of Section 1110 of the Public Health Law.
I have been approved separately by the Health Officer
of the County of Greene, and the District Sanitary Engineer
of the District of the County of Greene.
At Albany, New York, this 14th day of July, 1970
John J. McGowan
DISTRICT SANITARY ENGINEER

JUN 20 1 54 PM '72
GREENE CO. CLERK'S OFFICE
CATSKILL, N.Y.

BOUNDARY LINE SURVEY
SCRIBNER HOLLOW TOWN HOUSE SITE
TOWN OF HUNTER
COUNTY OF GREENE
STATE OF NEW YORK
DATE: MARCH 9, 1971
MAP NO. 954-H