



REVISIONS:

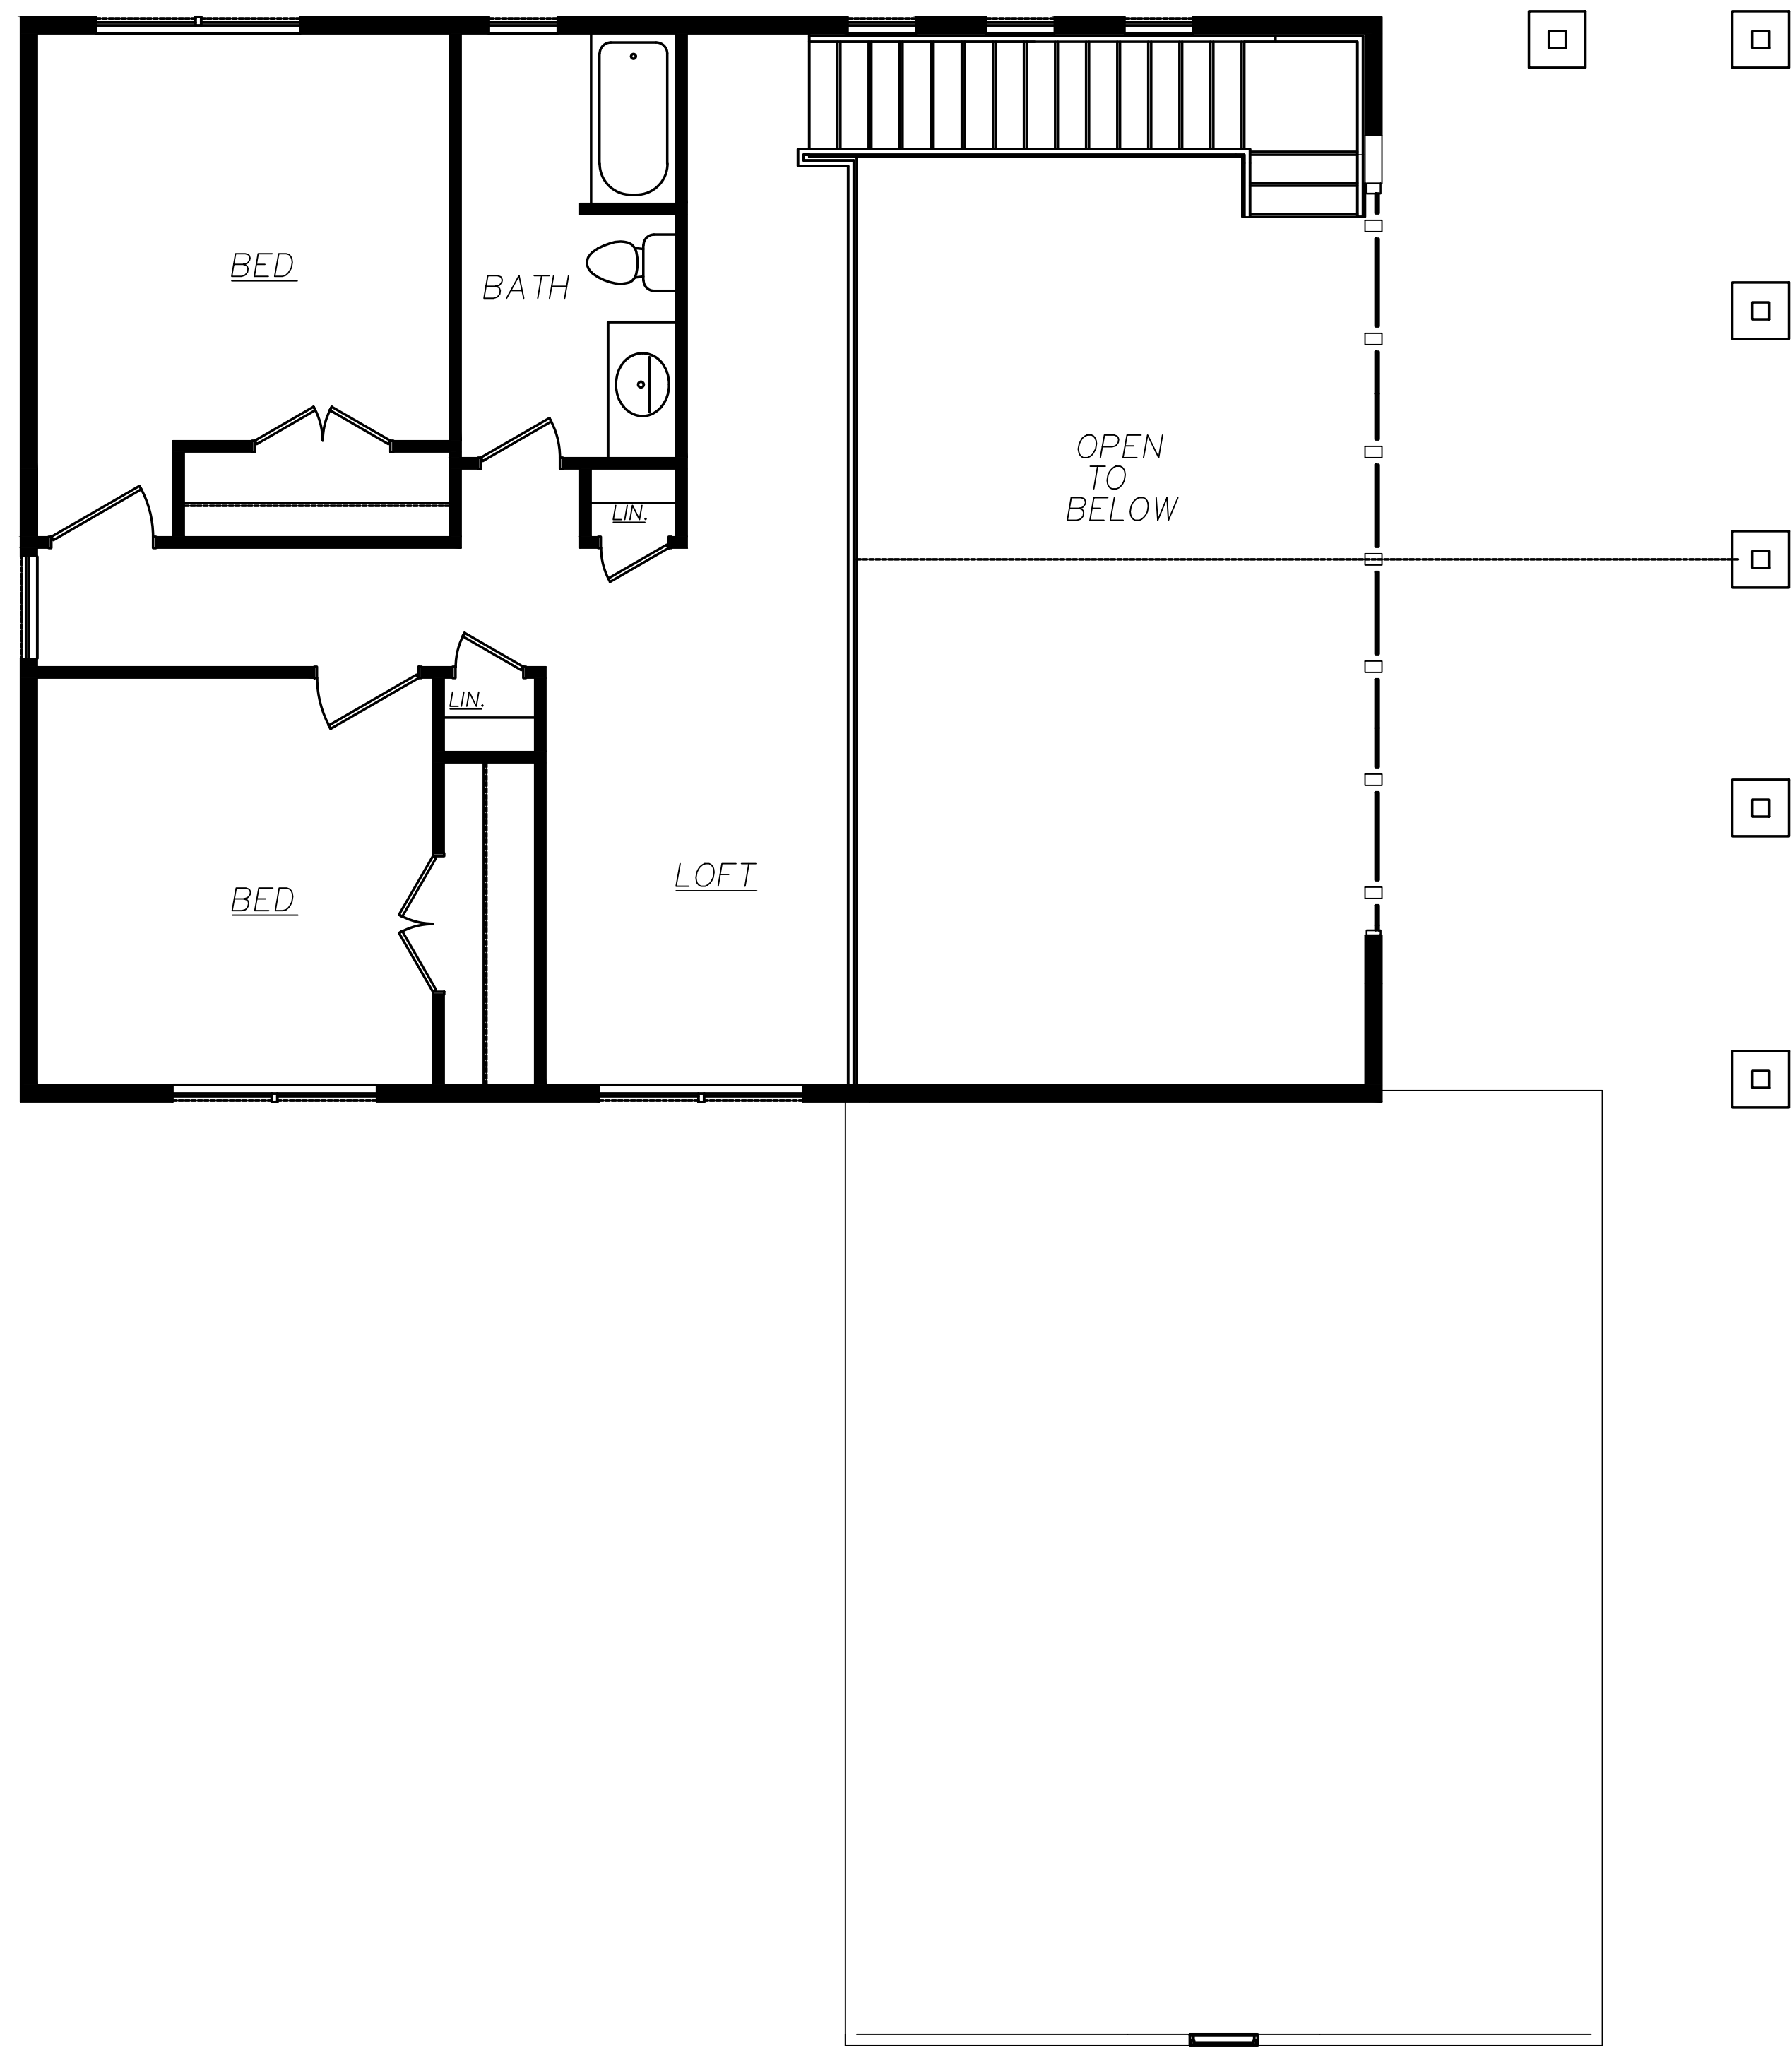

MCLAUGHIN RESIDENCE

HDS DESIGN & DRAFTING SERVICE LLC
CONWAY ARKANSAS
hdsmods-service@gmail.com
501-932-6200

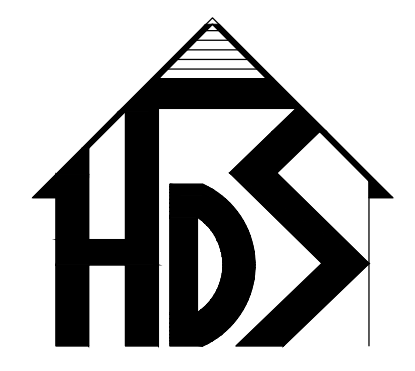

SECOND FLOOR PLAN