

CBP Model CVL


Bullet Resistant Clamp-on Vision Window

UL 752 Listed and Labeled Levels 1-4, & 6
(A label bearing certification is affixed to the protected side of the frame)

CUSTOM SIZES AVAILABLE


CONTACT CBP FOR GLAZING TYPES AND SIZE RESTRICTIONS

(Mullions may be required for window sizes over 63" x 89-1/4")

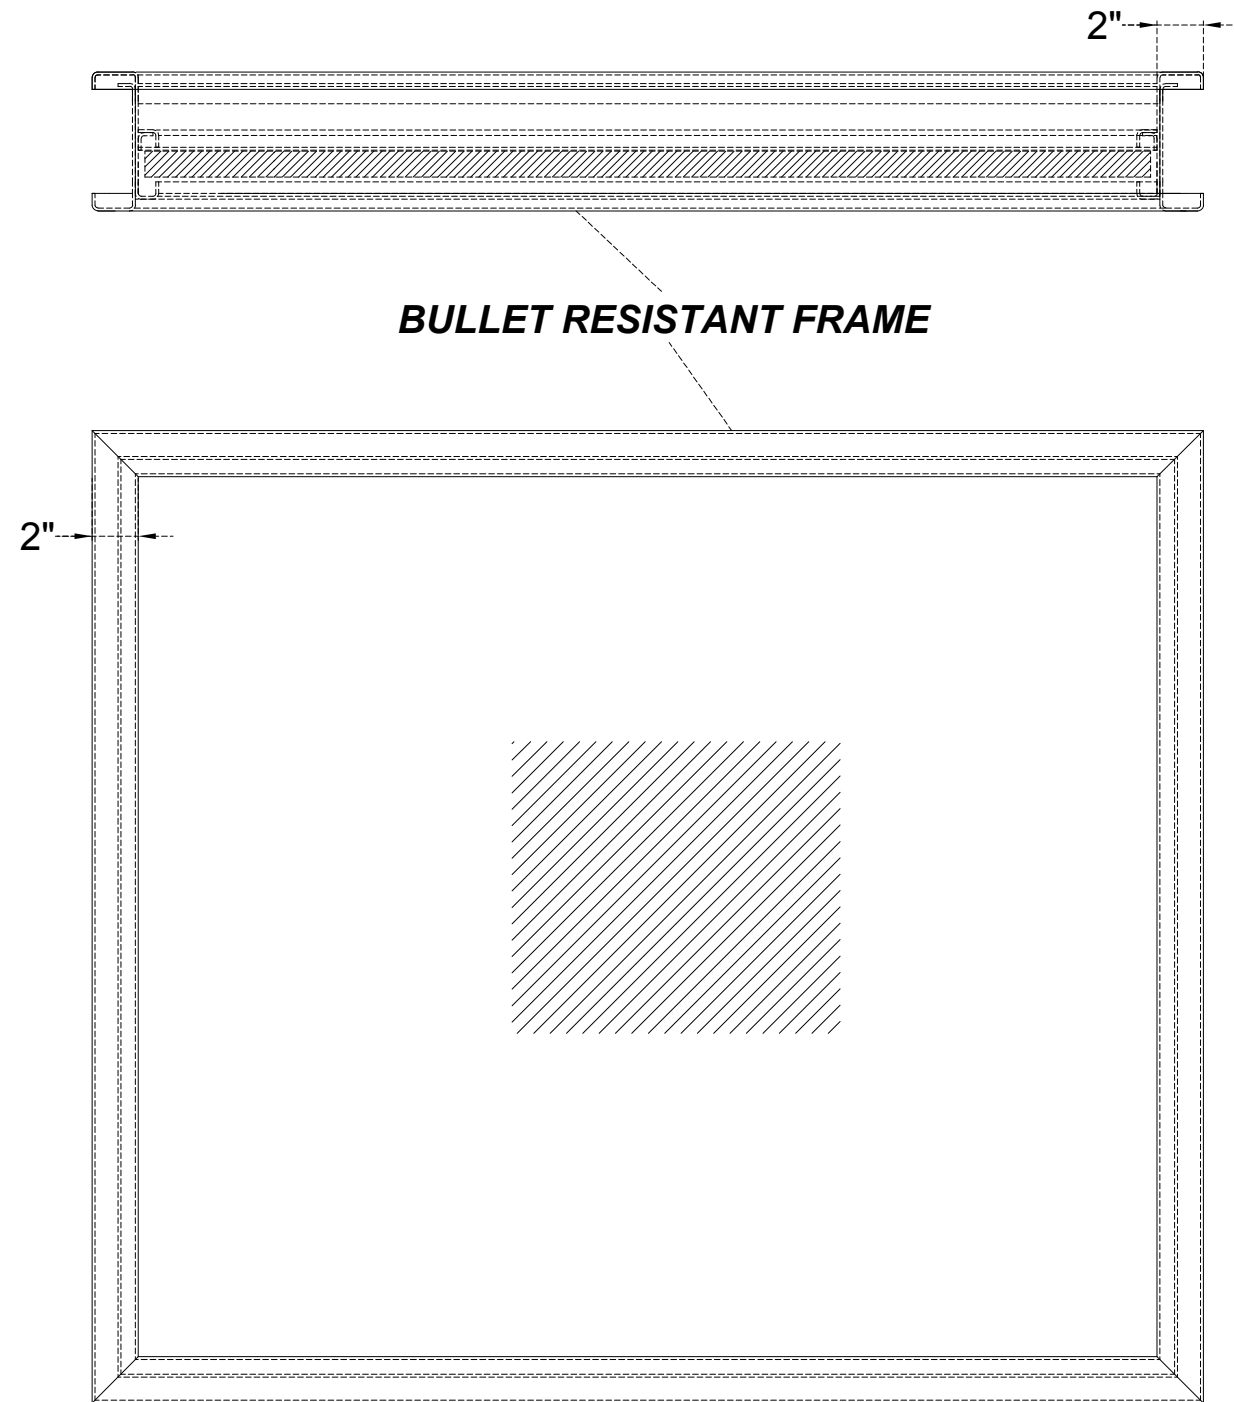

BULLET RESISTANT FRAME


ELEVATION

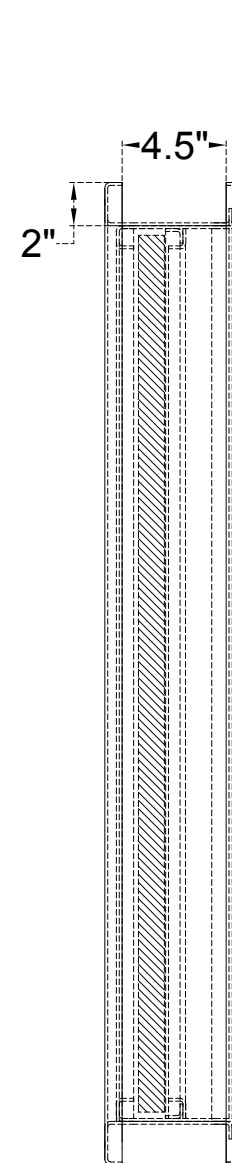

END VIEW


(Adjusts to wall thicknesses up to 8-1/2")

(Secure-Side)

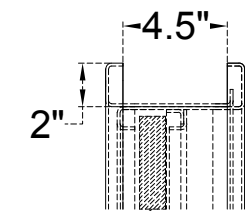

BULLET RESISTANT GLAZING

HEAD/JAMB/SILL SECTION

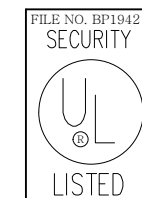

CHICAGO BULLET PROOF SYSTEMS, INC
2595 BOND ST. UNIVERSITY PARK, IL. 60484
708-534-9102
WWW.CHICAGOBULLETPROOF.COM

CVL WINDOW

MATERIAL: SHOT-TEX FINISH: PRIME PAINTED, POWDER COATED, OR STAINLESS STEEL

DWG. NO.: CVL	REVISION: 0	UL LEVEL: 1-4, & 6	GLAZING: TBD	TOLERANCES: +/-1/16"	SCALE: 1-1
------------------	----------------	-----------------------	-----------------	-------------------------	---------------

SHEET: 1 OF 1	WEIGHT: TBD
------------------	----------------