

CUSTOM SIZES AVAILABLE

CONTACT CBP FOR GLAZING TYPES AND SIZE RESTRICTIONS


CBP Model SLDVL

Bullet Resistant Sliding Vision Window



UL 752 Levels 1-6, & 8

- *LEFT TO RIGHT SINGLE SLIDING PANEL DESIGNATION SHOWN WITH SLIDING PANEL ON PROTECTED SIDE.
- *SPECIFY LEFT TO RIGHT OR RIGHT TO LEFT SLIDING DESIGNATION FOR SINGLE SLIDING PANEL UNITS. FOR DOUBLE SLIDING PANEL UNITS SPECIFY LEFT TO RIGHT OR RIGHT TO LEFT PRIMARY SLIDING DESIGNATION.
- *SINGLE/PRIMARY SLIDING PANELS ARE LOCATED ON PROTECTED SIDE UNLESS OTHERWISE SPECIFIED.

*NOTE: THIS ASSEMBLY IS CONSTRUCTED PER CBP UL 752 LISTINGS, HOWEVER, IT WILL NOT BEAR A UL LABEL OF CERTIFICATION BECAUSE ALL TRANSACTION COMPONENTS PER UL 752 ARE SUBJECT TO TESTING IN OPEN AND CLOSED POSITIONS. CBP RECOMMENDS USE OF UL 752 LISTED MODEL PP PACKAGE PASSER ASSEMBLY DESIGNED WITH INTERLOCKING DOORS FOR REGULAR PACKAGE TRANSFERS. SECURITY MEASURES SIMILAR TO THOSE FOR SECURED-ENTRY DOORS SHOULD BE UTILIZED BEFORE SLIDING PANEL IS OPENED EXPOSING THE PROTECTED SIDE TO A POSSIBLE BALLISTIC THREAT.

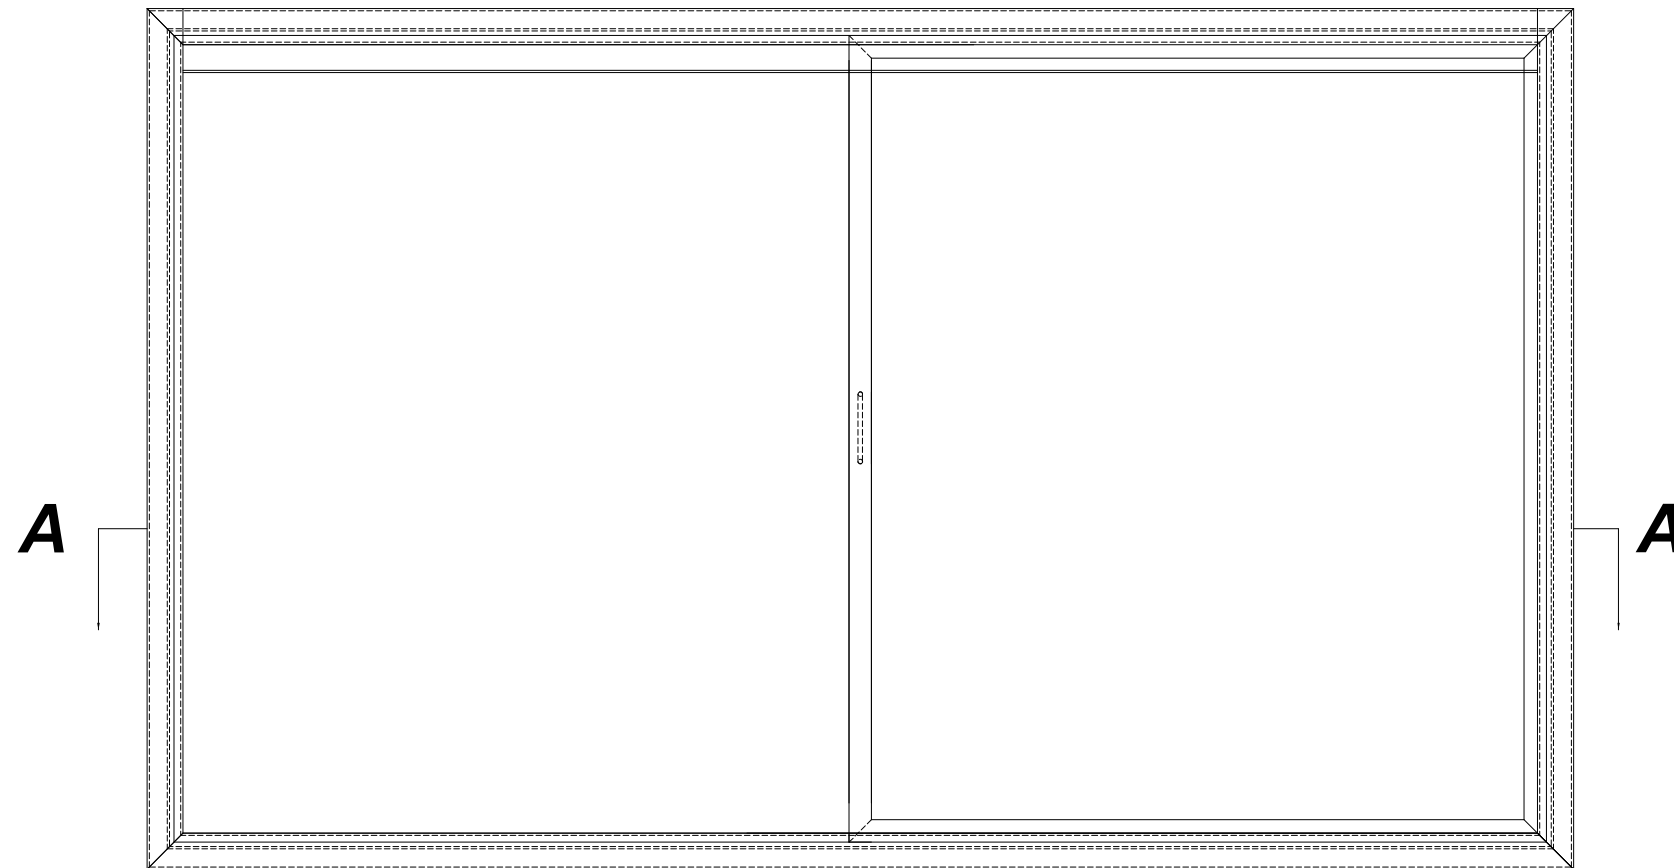

Threat Side Elevation

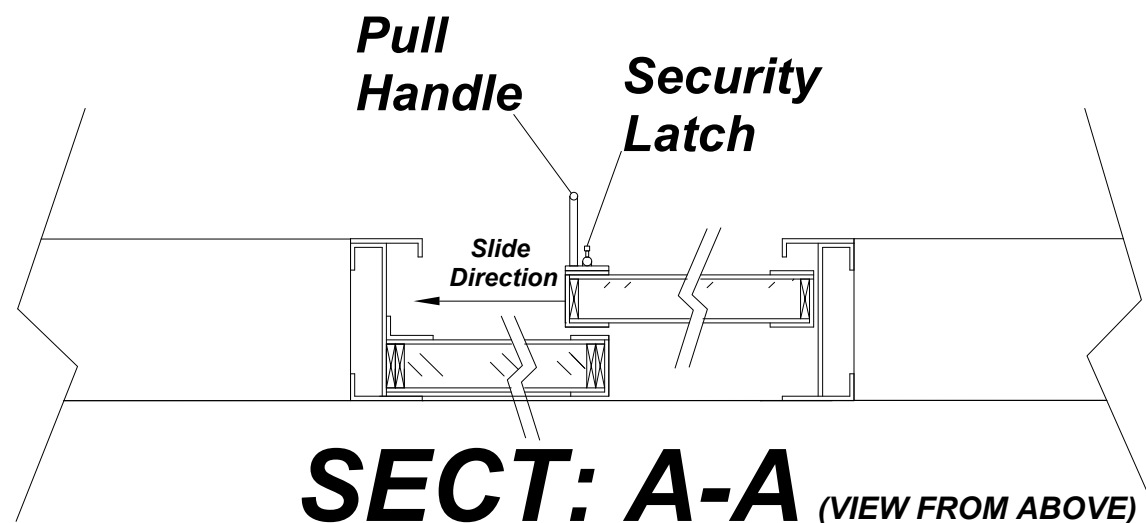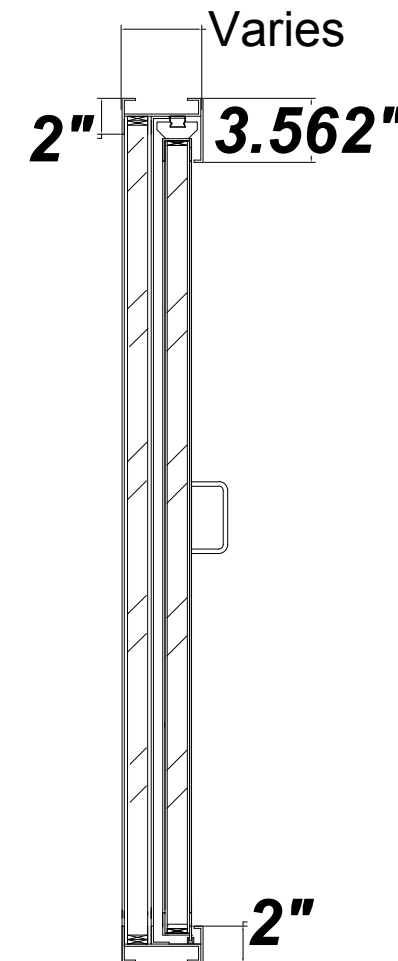

SECT: A-A (VIEW FROM ABOVE)

| | | | | | |
|--|--|---|-----------------|-------------------------|---------------|
| FILE NO. BP1942 SECURITY | | | | | |
| | | CHICAGO BULLET PROOF SYSTEMS, INC 2595 BOND ST. UNIVERSITY PARK, IL. 60484 708-534-9102 WWW.CHICAGOBULLETPROOF.COM | | | |
| SLDVL WINDOW | | | | | |
| MATERIAL: SHOT-TEX | FINISH: PRIME PAINTED, RAL MATCHED FINISH PAINT, OR STAINLESS STEEL | | | | |
| DWG. NO.: SLDVL | REVISION: 0 | UL LEVEL: 1-6, & 8 | GLAZING: TBD | TOLERANCES: +/-1/16" | SCALE: 1-1 |
| SHEET: 1 OF 1 | WEIGHT: TBD | | | | |
| <small>Metaltek Fabricating, Inc. 2016</small> | | | | | |