




7 ISLAND ELEVATION - PLAN NORTH
1/4" = 1'-0"

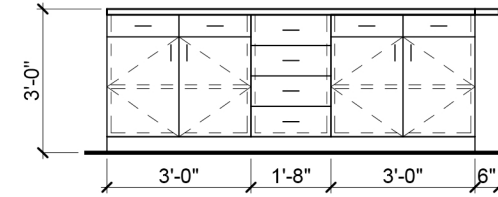


6 ISLAND ELEVATION - PLAN SOUTH
1/4" = 1'-0"

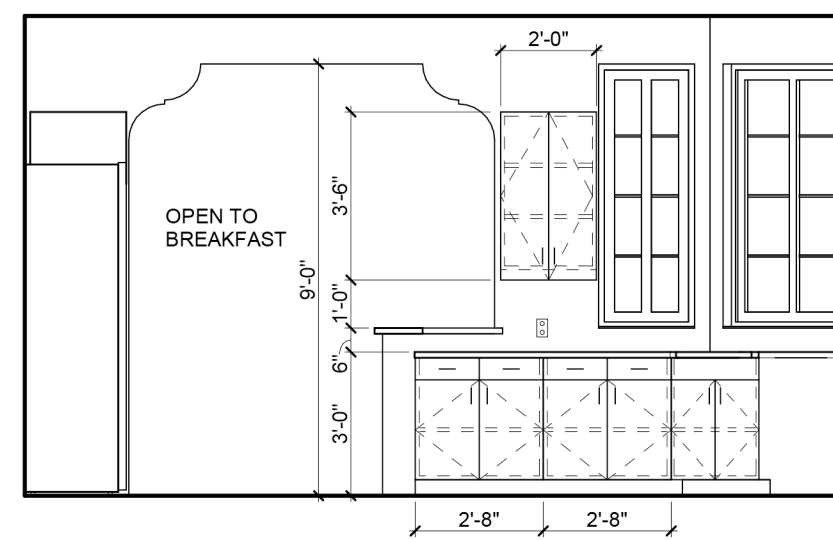


5 KITCHEN ELEVATION - PLAN WEST
1/4" = 1'-0"

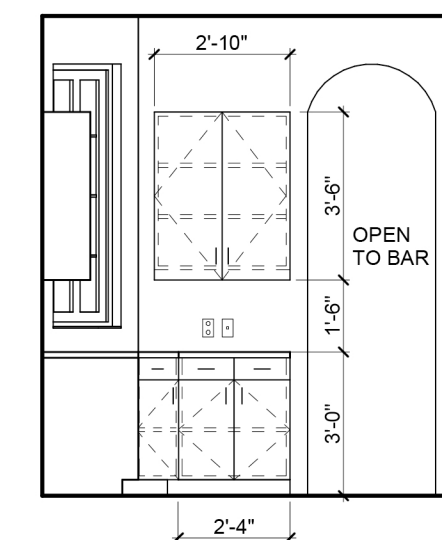


4 KITCHEN ELEVATION - PLAN EAST
1/4" = 1'-0"

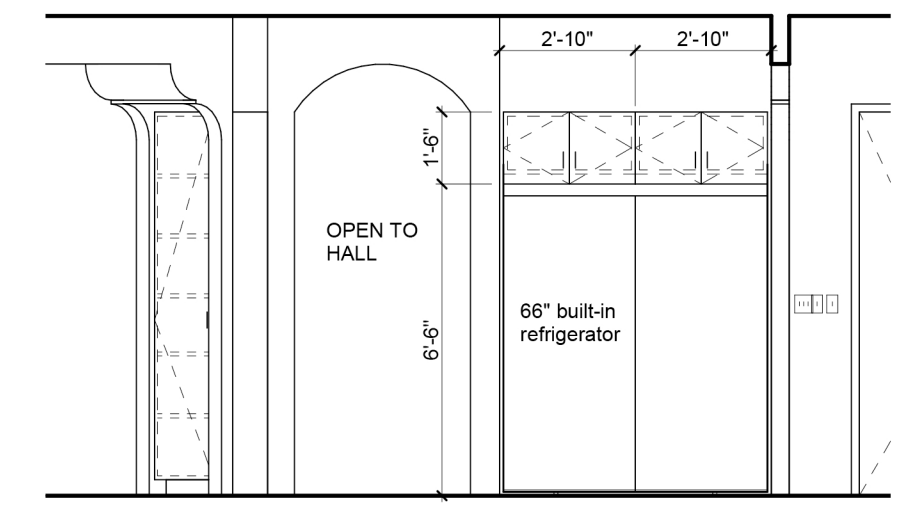


3 KITCHEN ELEVATION - PLAN SOUTH
1/4" = 1'-0"

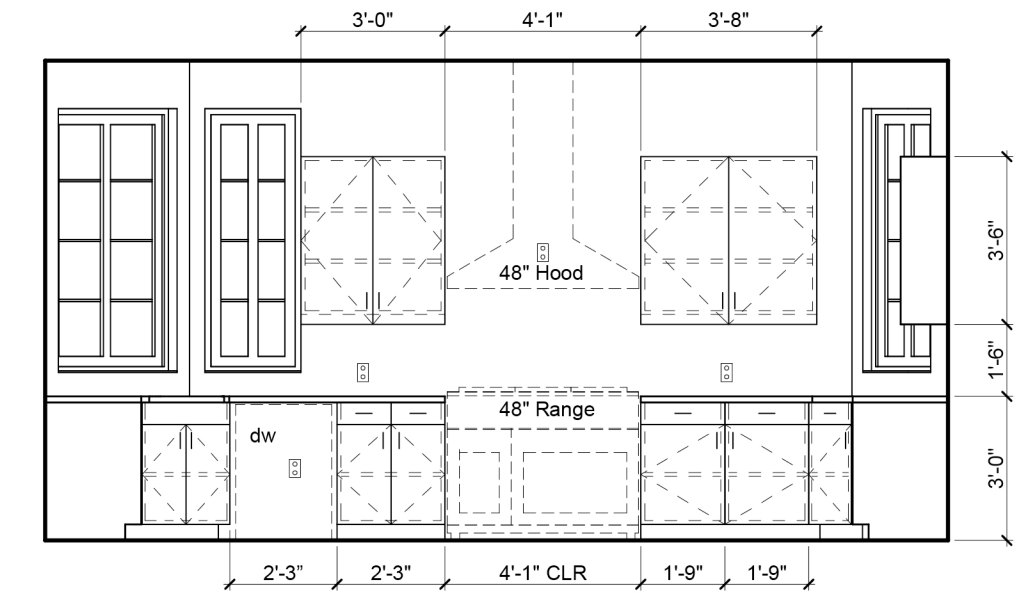


2 KITCHEN ELEVATION - PLAN NORTH
1/4" = 1'-0"

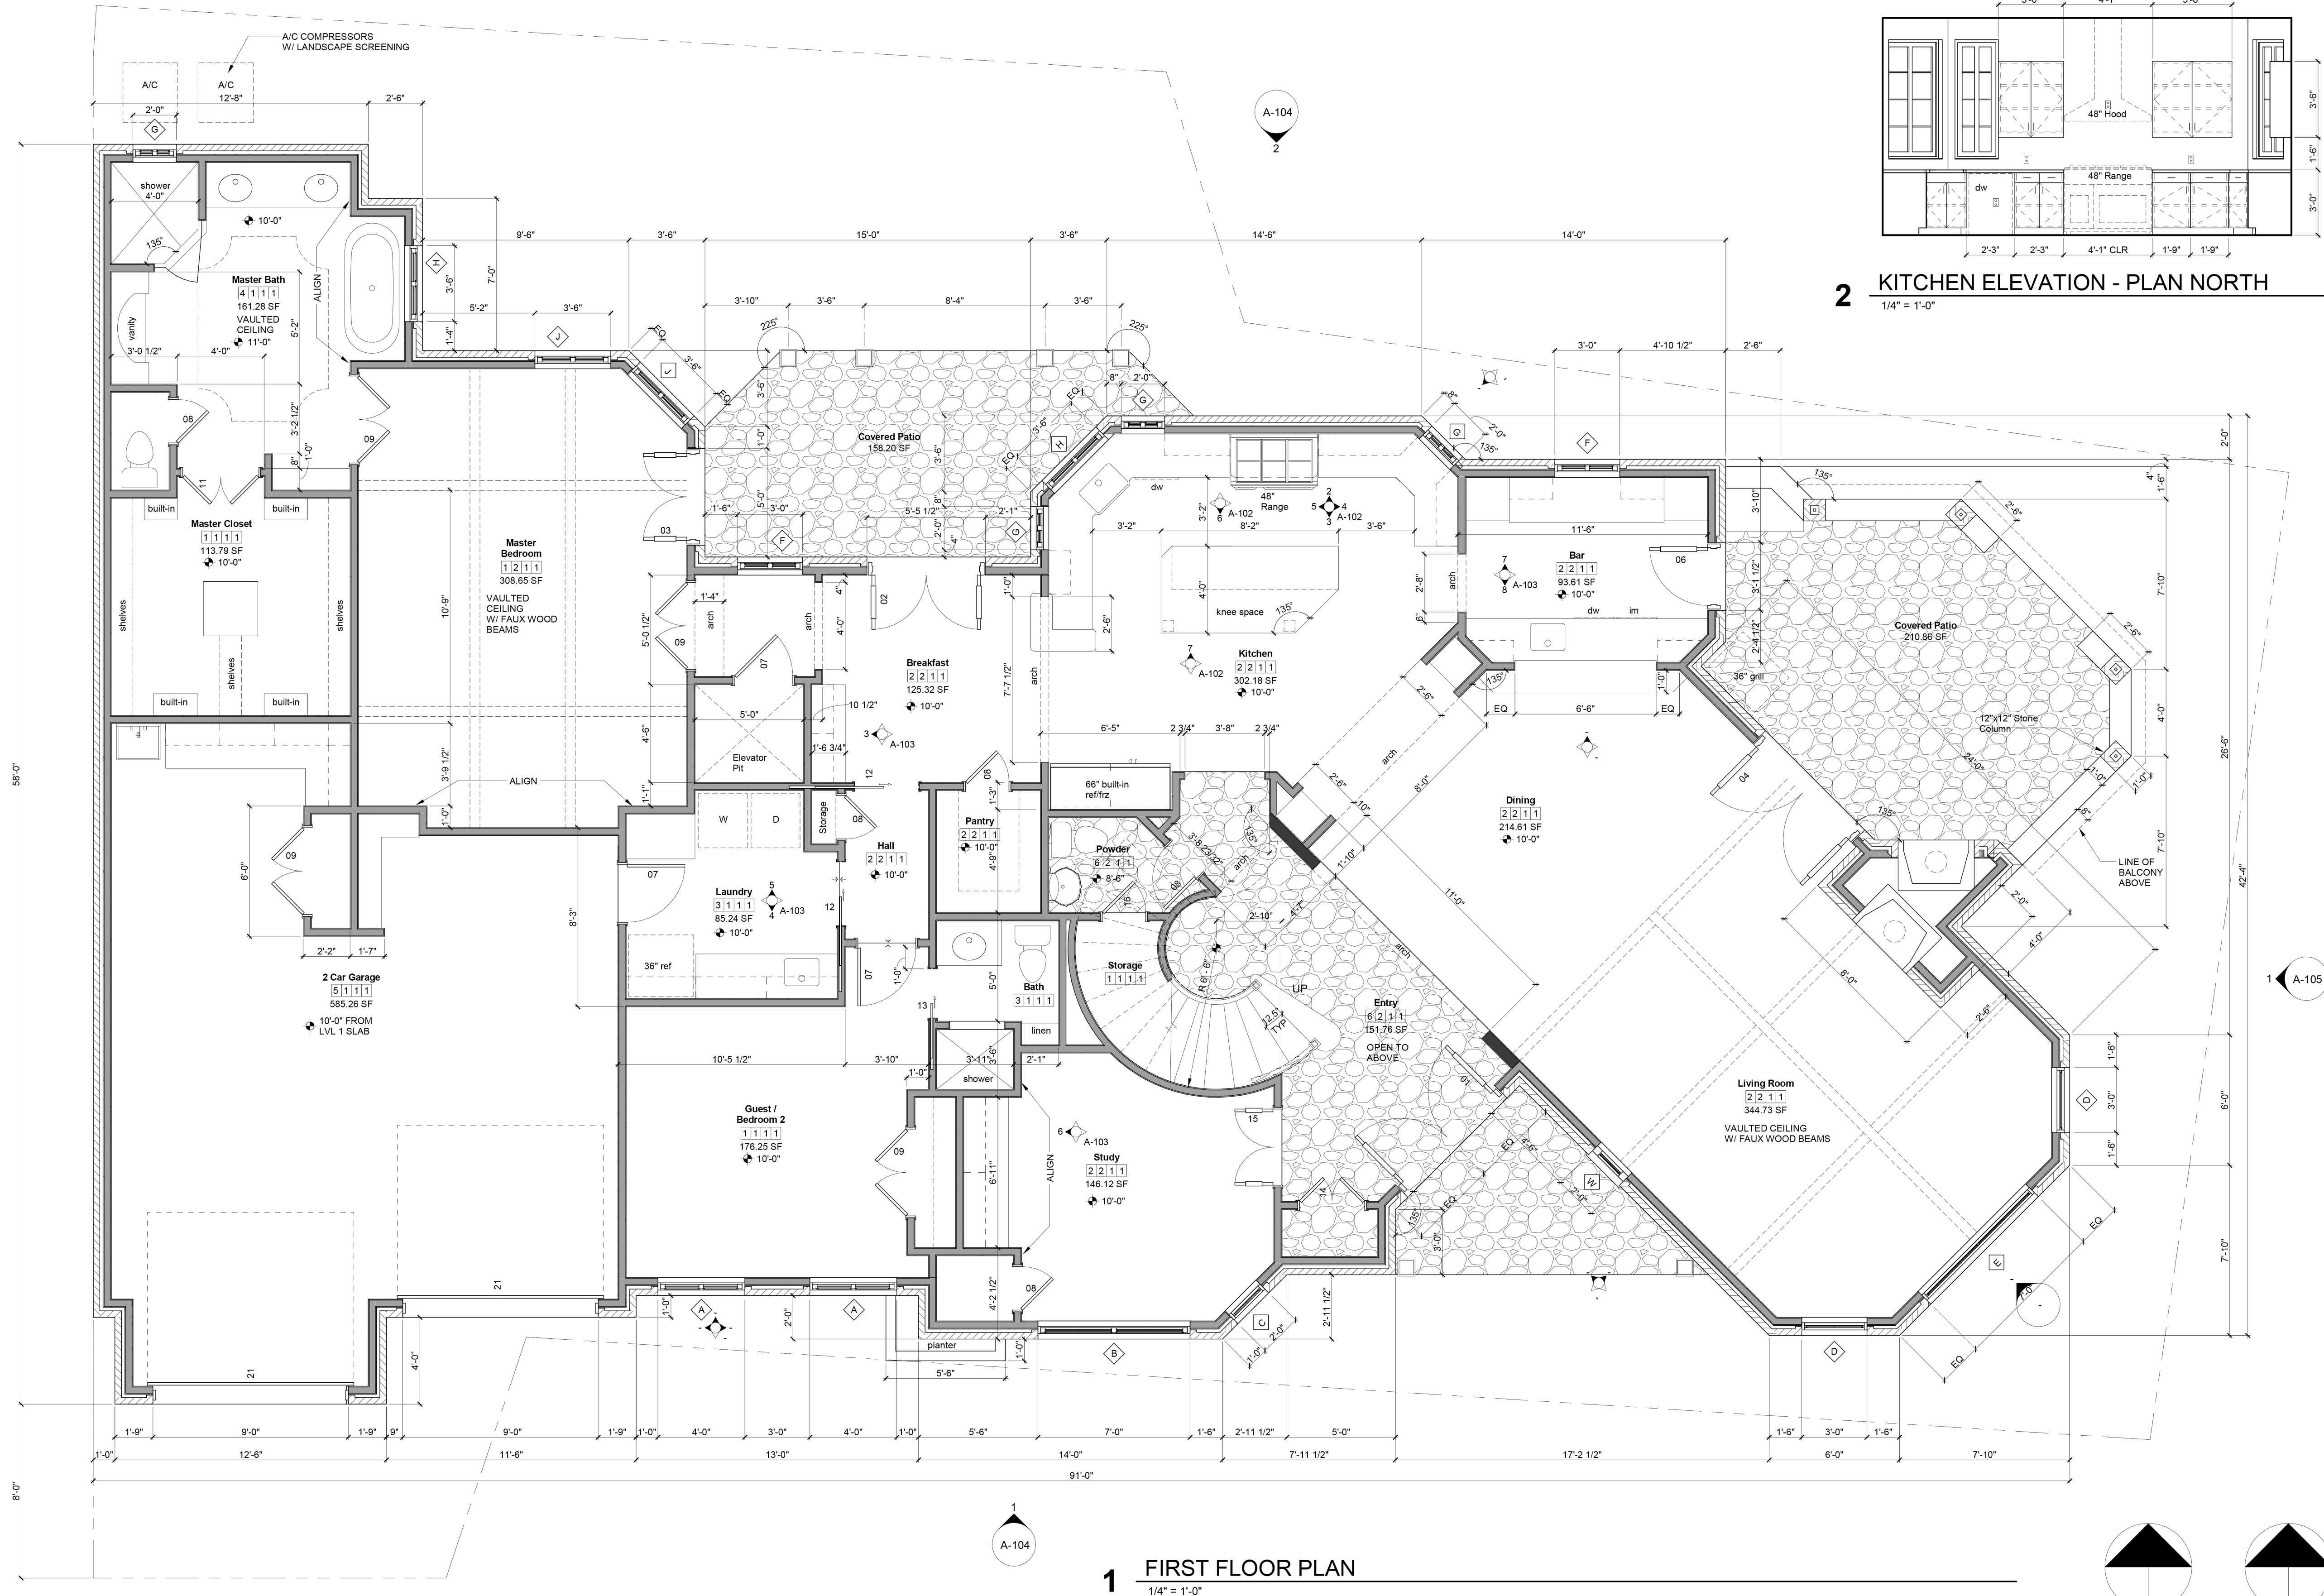


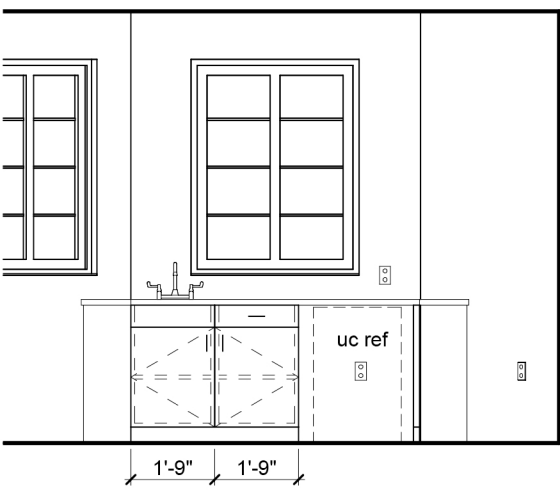


9 GAMEROOM - PLAN NORTH
1/4" = 1'-0"

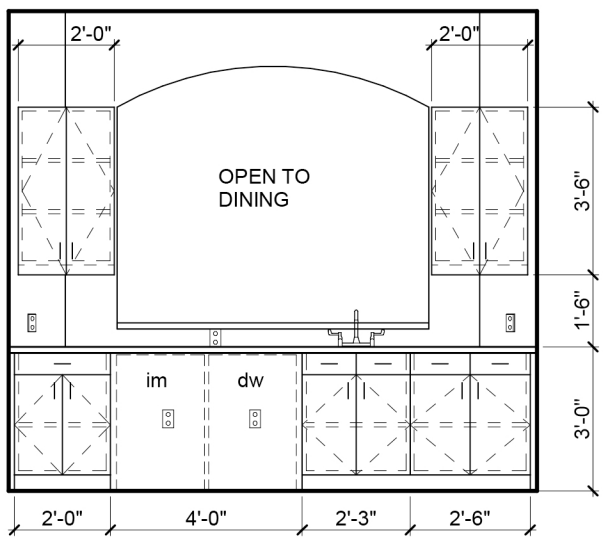


8 BAR ELEVATION - PLAN SOUTH
1/4" = 1'-0"

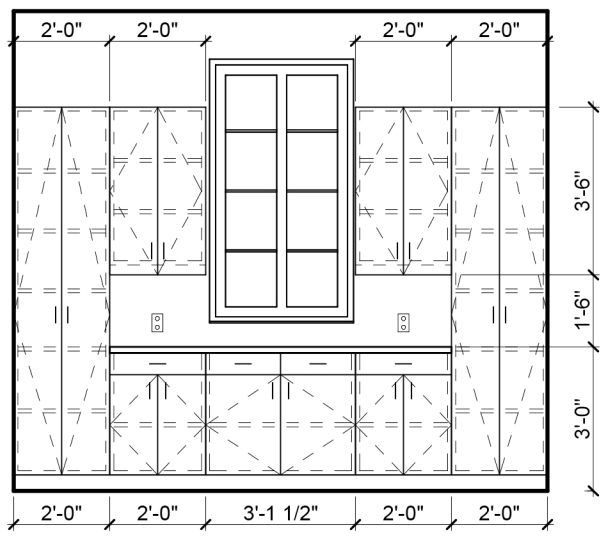


7 BAR ELEVATION - PLAN NORTH
1/4" = 1'-0"

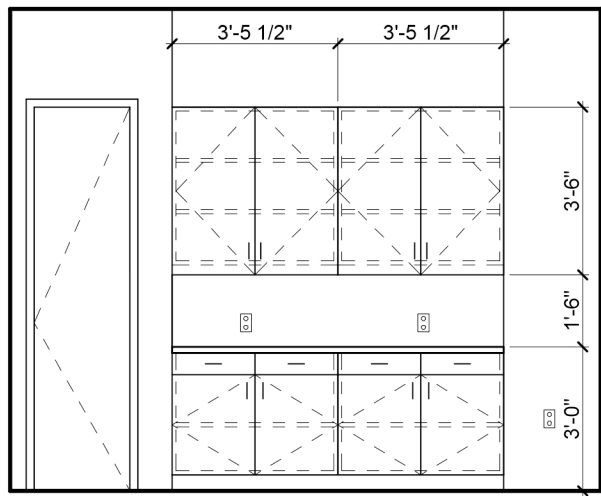


6 STUDY ELEVATION - PLAN WEST
1/4" = 1'-0"

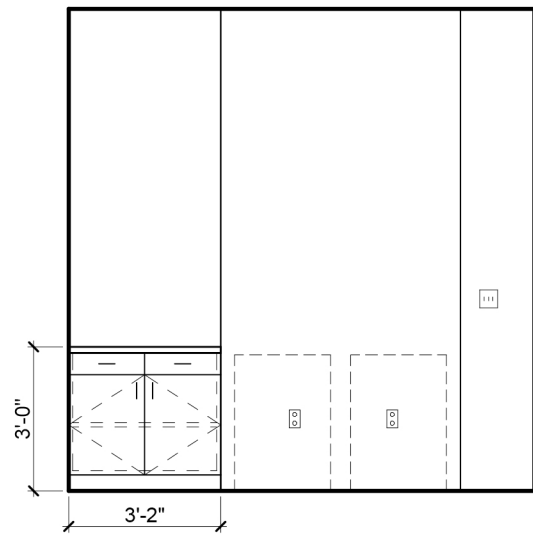


5 LAUNDRY ELEVATION - PLAN NORTH
1/4" = 1'-0"

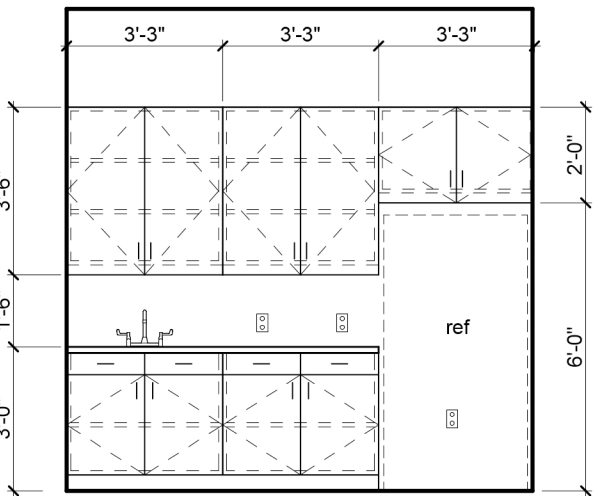


4 LAUNDRY ELEVATION - PLAN SOUTH
1/4" = 1'-0"

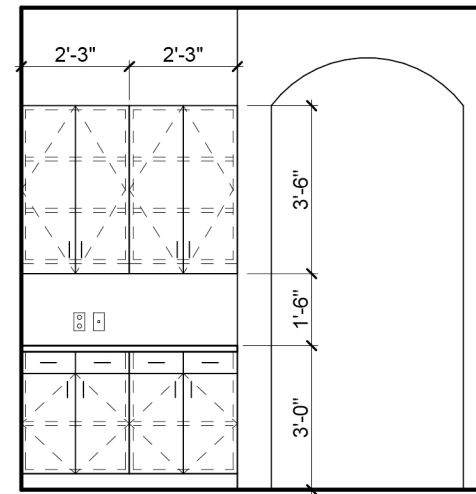

3 BREAKFAST ELEVATION - PLAN WEST
1/4" = 1'-0"

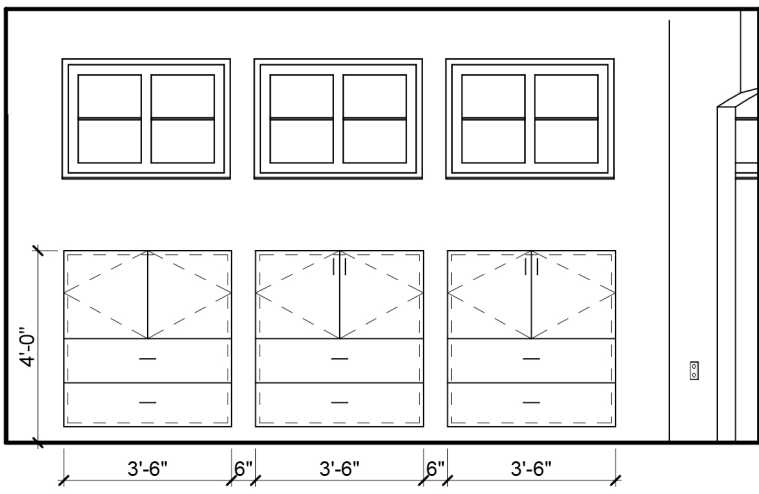

2 UPSTAIRS HALL ELEVATION
1/4" = 1'-0"

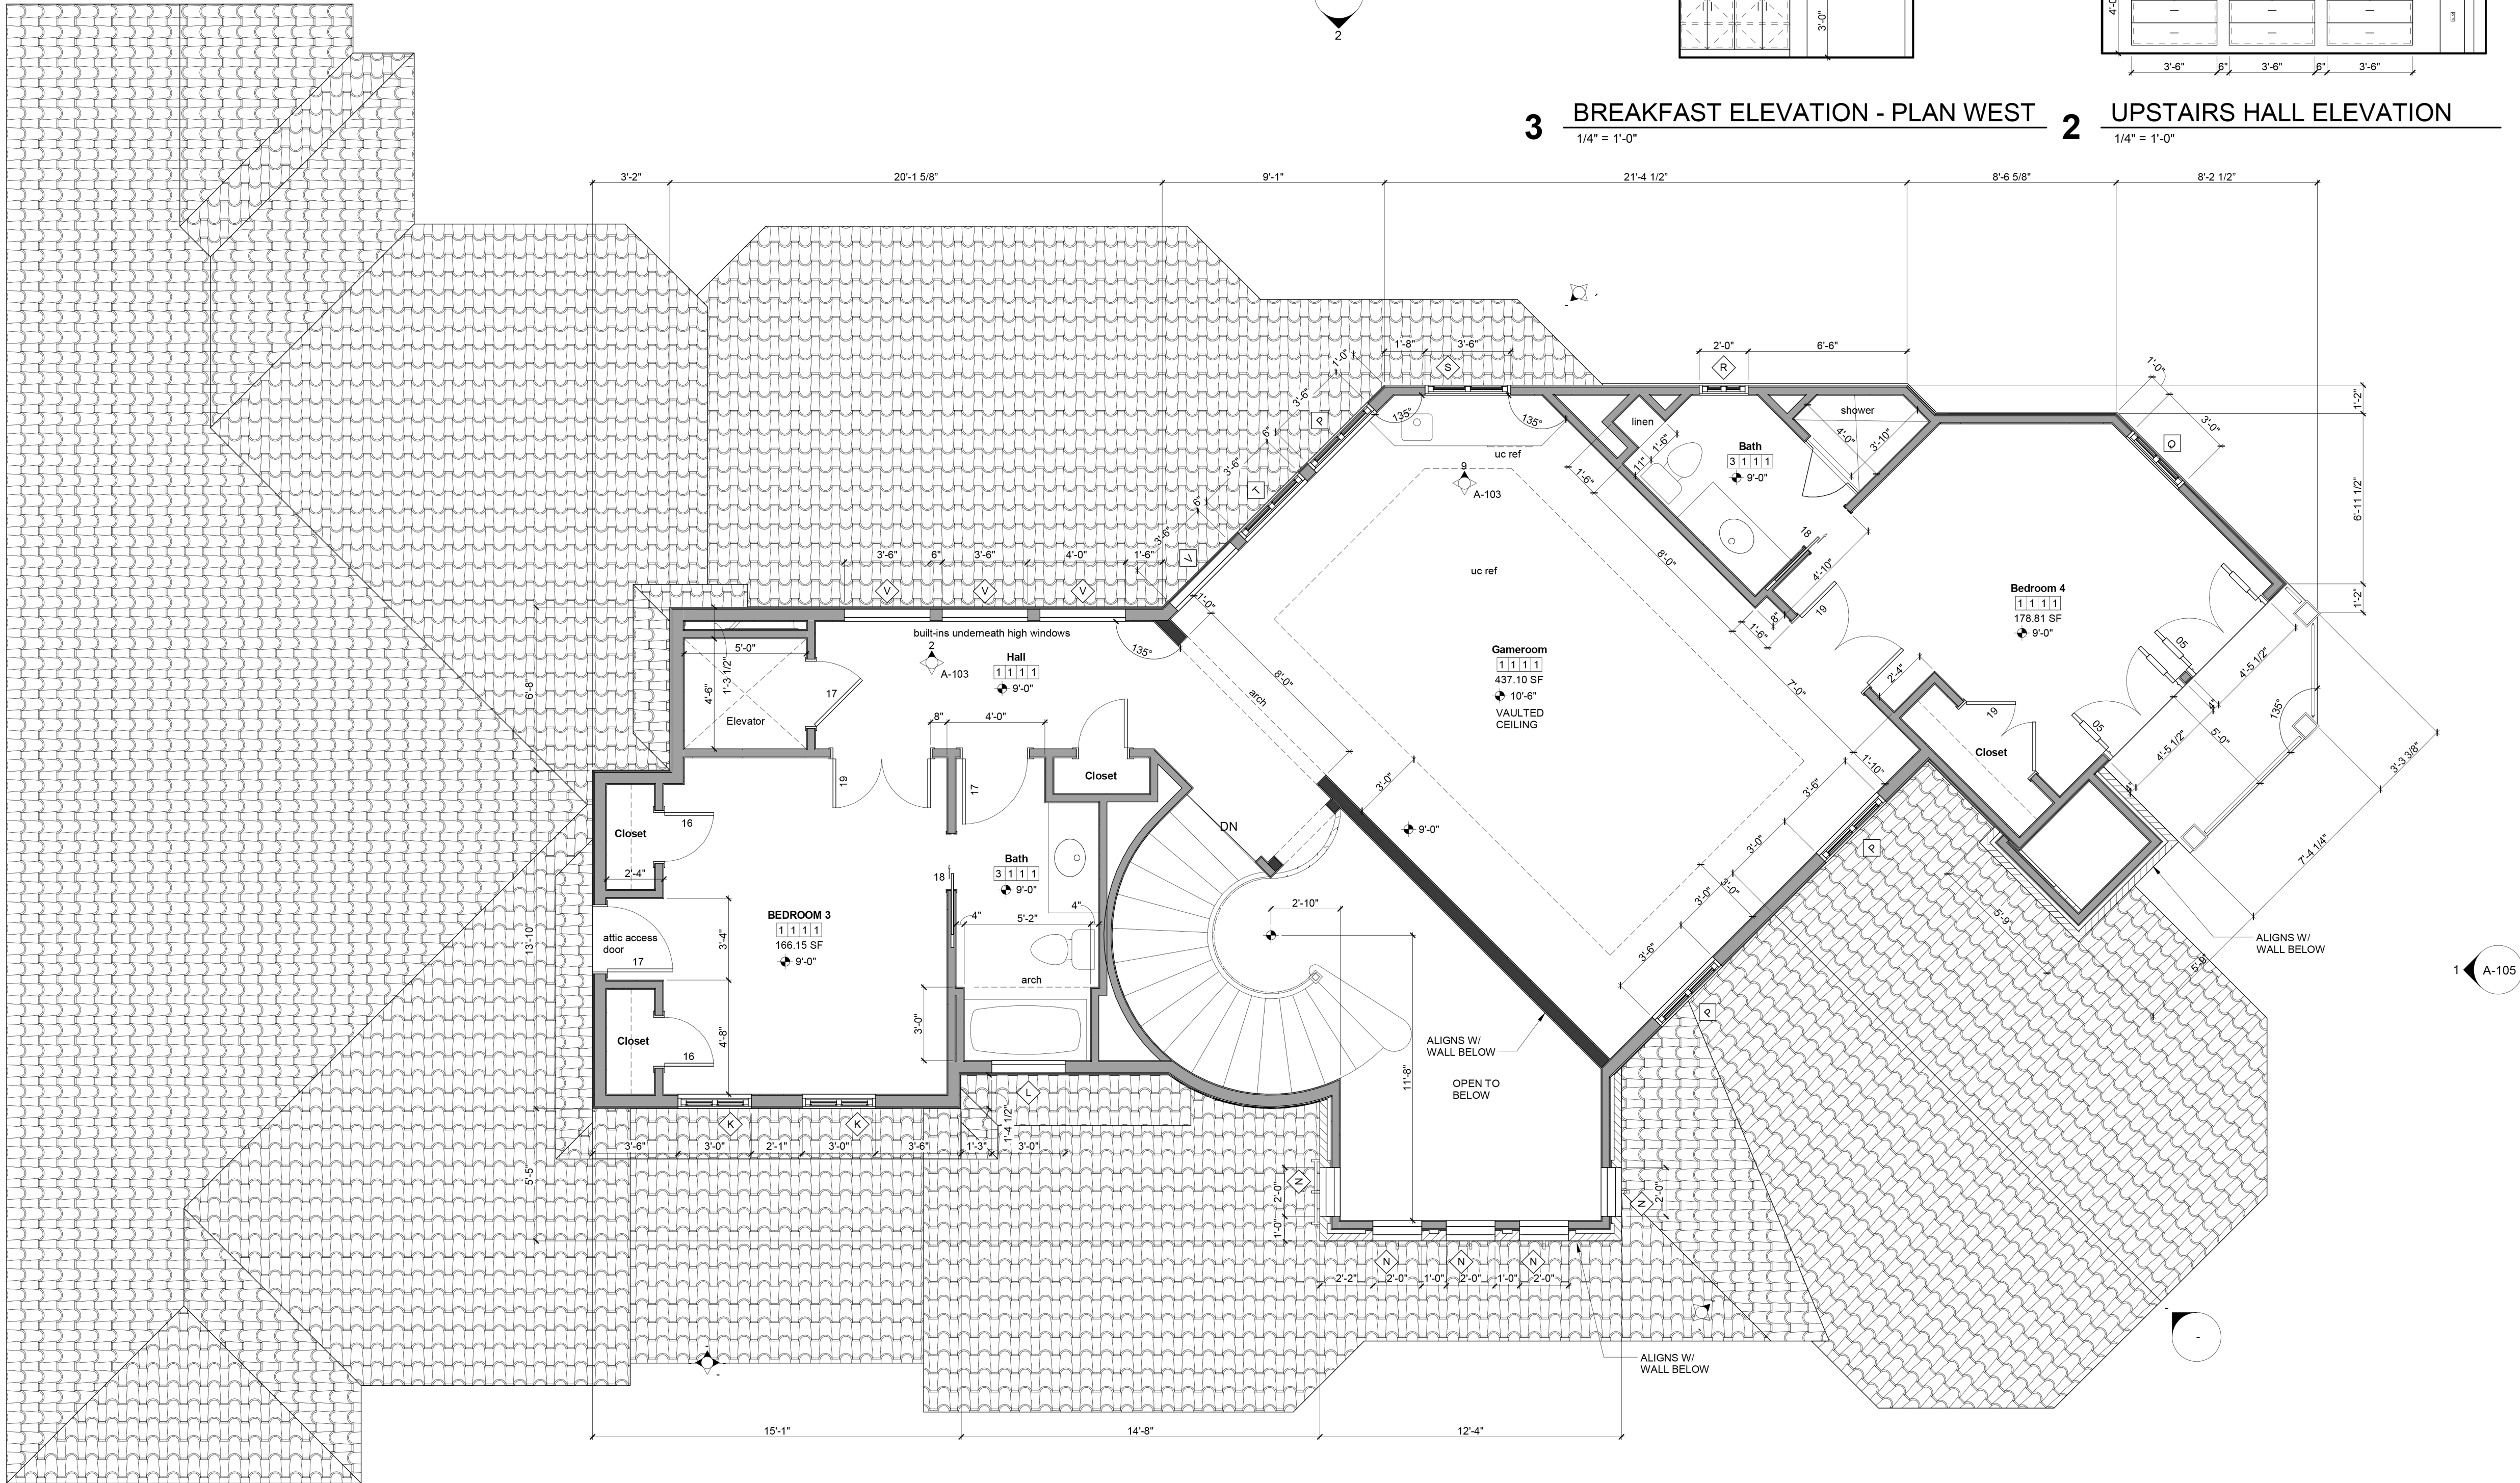

1 SECOND FLOOR PLAN
1/4" = 1'-0"