



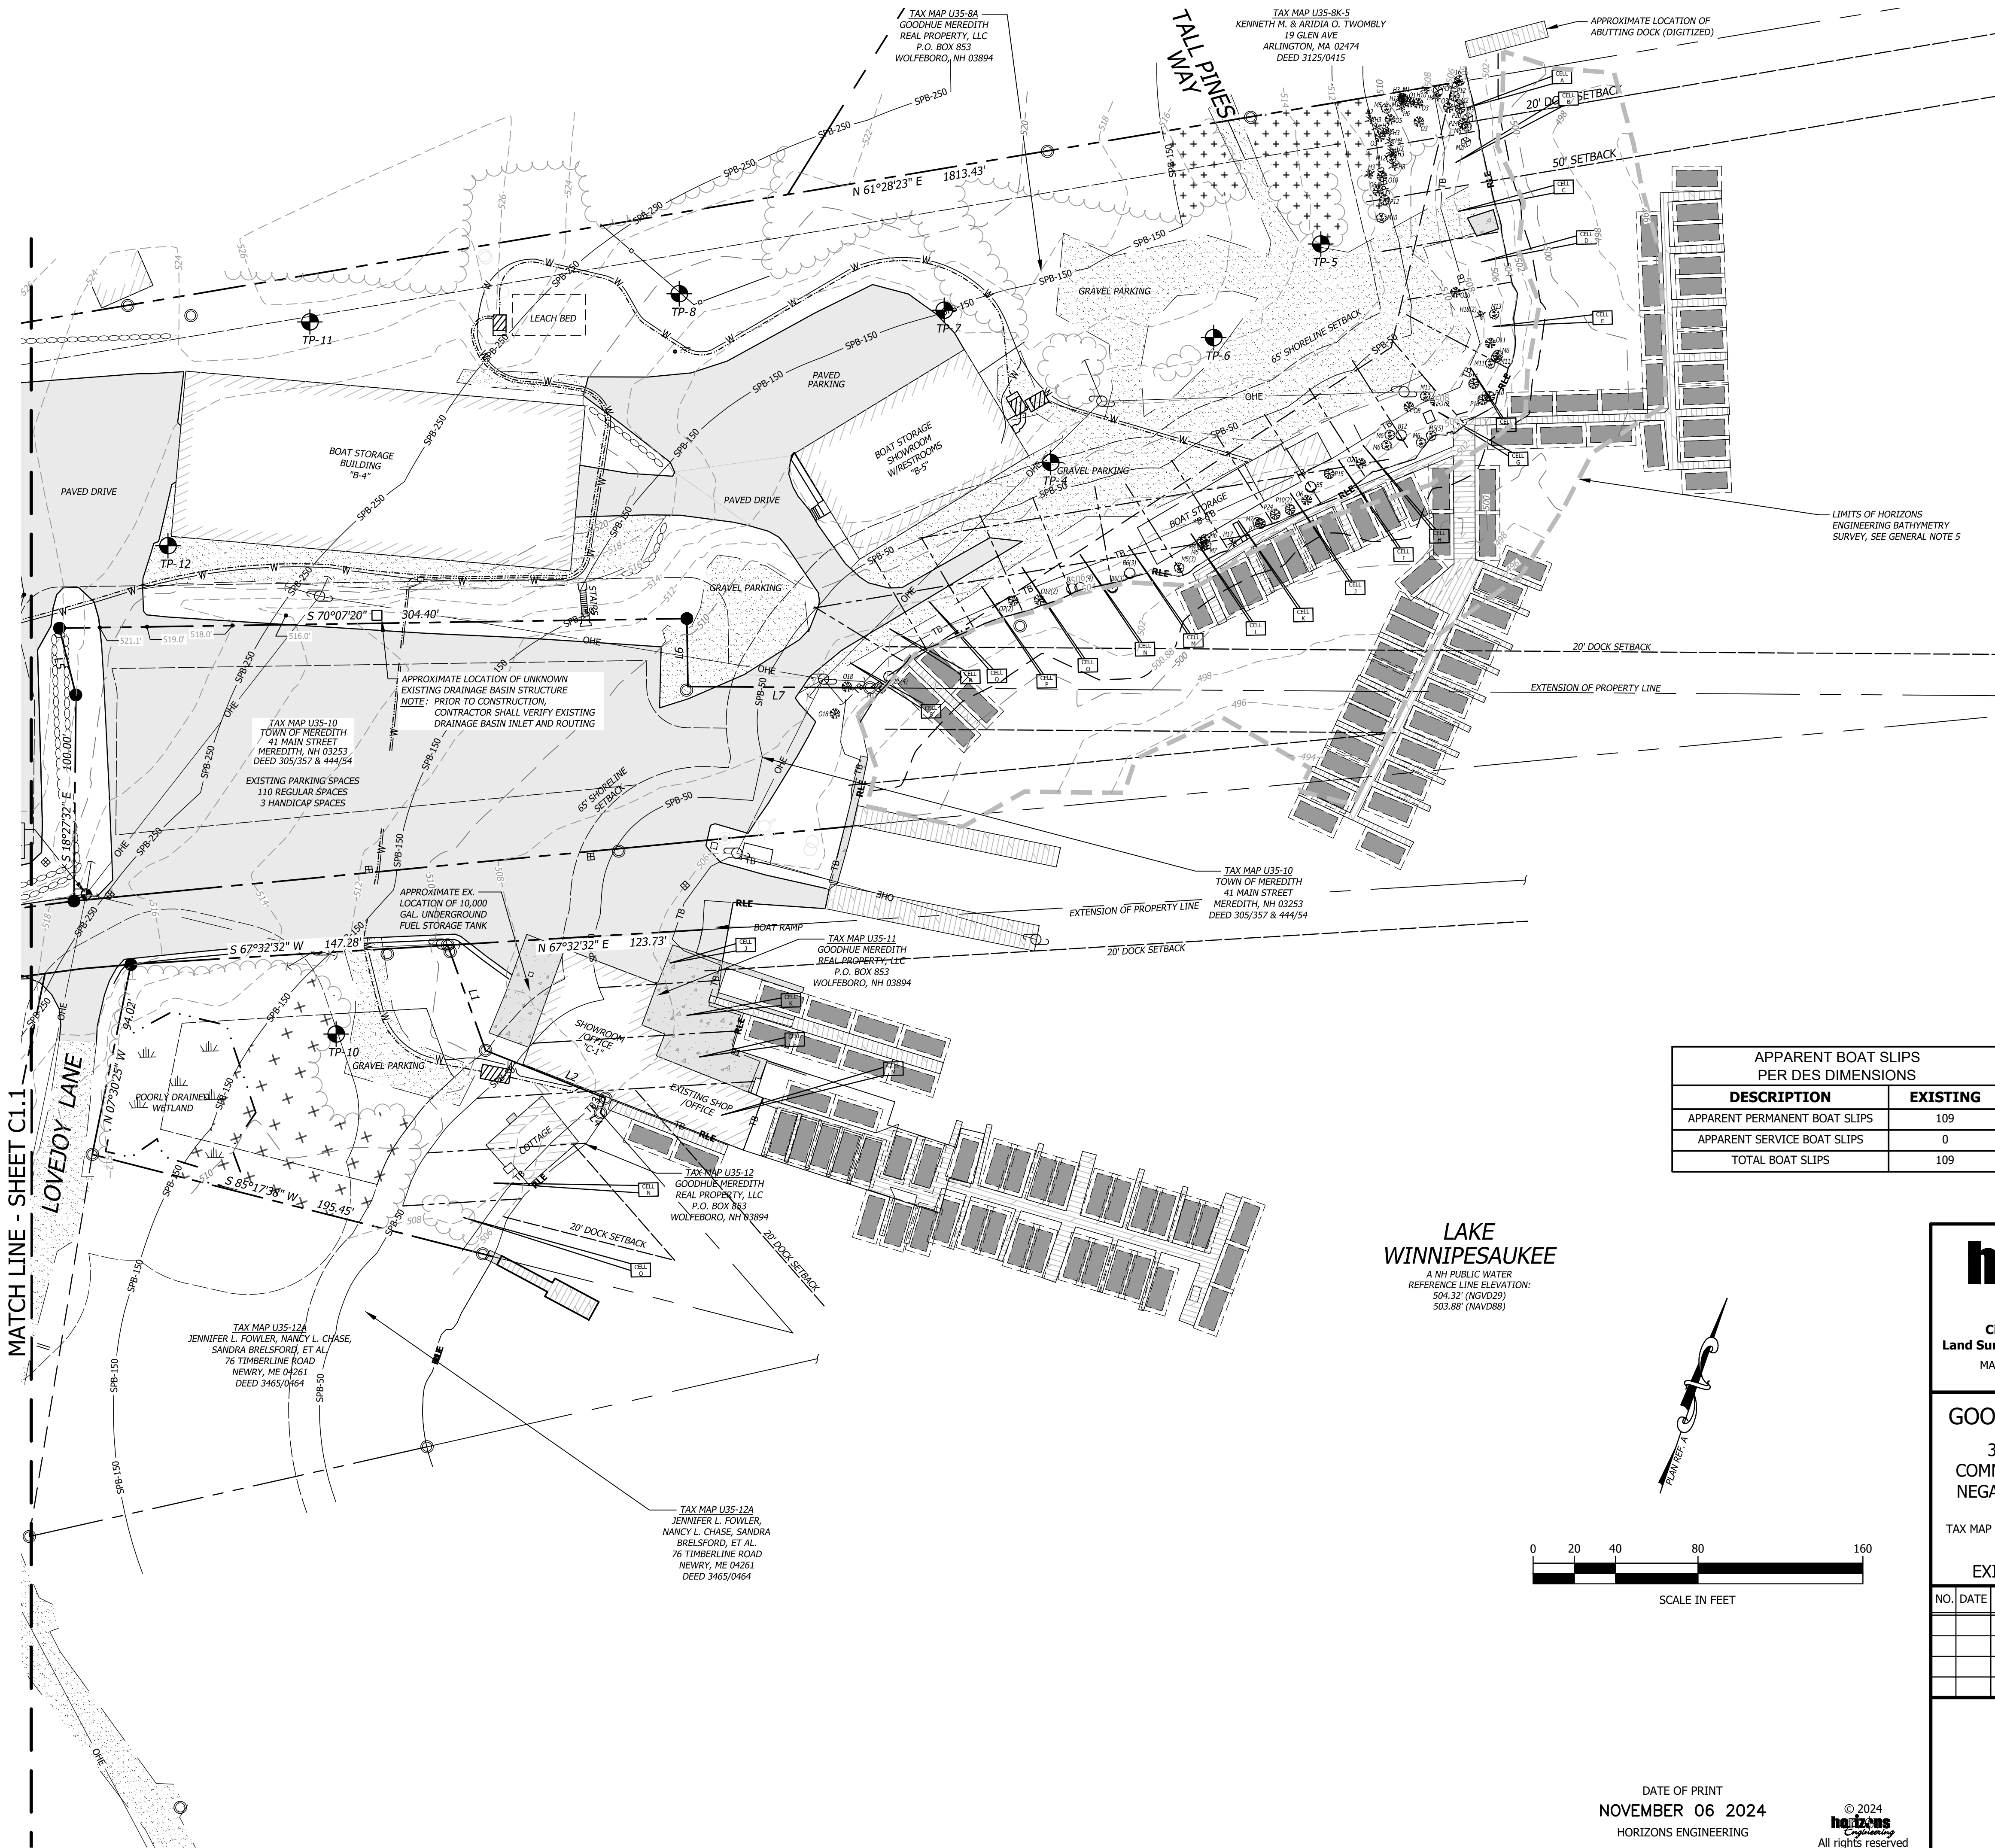

APPARENT BOAT SLIPS PER DES DIMENSIONS	
DESCRIPTION	EXISTING
APPARENT PERMANENT BOAT SLIPS	109
APPARENT SERVICE BOAT SLIPS	0
TOTAL BOAT SLIPS	109

LAKE WINNIPESAUKEE

A NH PUBLIC WATER
REFERENCE LINE ELEVATION:
504.32' (NOV29)
503.88' (NOV08)

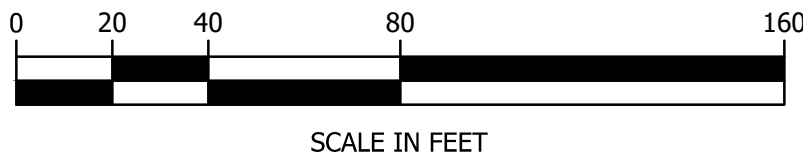

DATE OF PRINT
NOVEMBER 06 2024
HORIZONS ENGINEERING

© 2024
horizons
Engineering
All rights reserved

horizons
Engineering

Civil and Structural Engineering
Land Surveying and Environmental Consulting
MAINE • NEW HAMPSHIRE • VERMONT
www.horizonsengineering.com

GOODHUE MEREDITH, LLC

31 LOVEJOY SANDS ROAD
COMMERCIAL BOAT LAUNCH AND
NEGATIVE WELL IMPROVEMENTS
MEREDITH, NEW HAMPSHIRE
TAX MAP U35 LOTS 8A & 11SHORELINE "S" DISTRICT

EXISTING CONDITIONS PLAN

NO.	DATE	REVISION DESCRIPTION	ENG	DWG

DATE:	PROJECT #:
NOV 2023	20818
ENGINE'D BY:	DRAWN BY:
-	WAM
CHECK'D BY:	ARCHIVE #:
WTD	-

SHEET C1.2

SEE NOTES 4 AND 5, SHEET C1.0