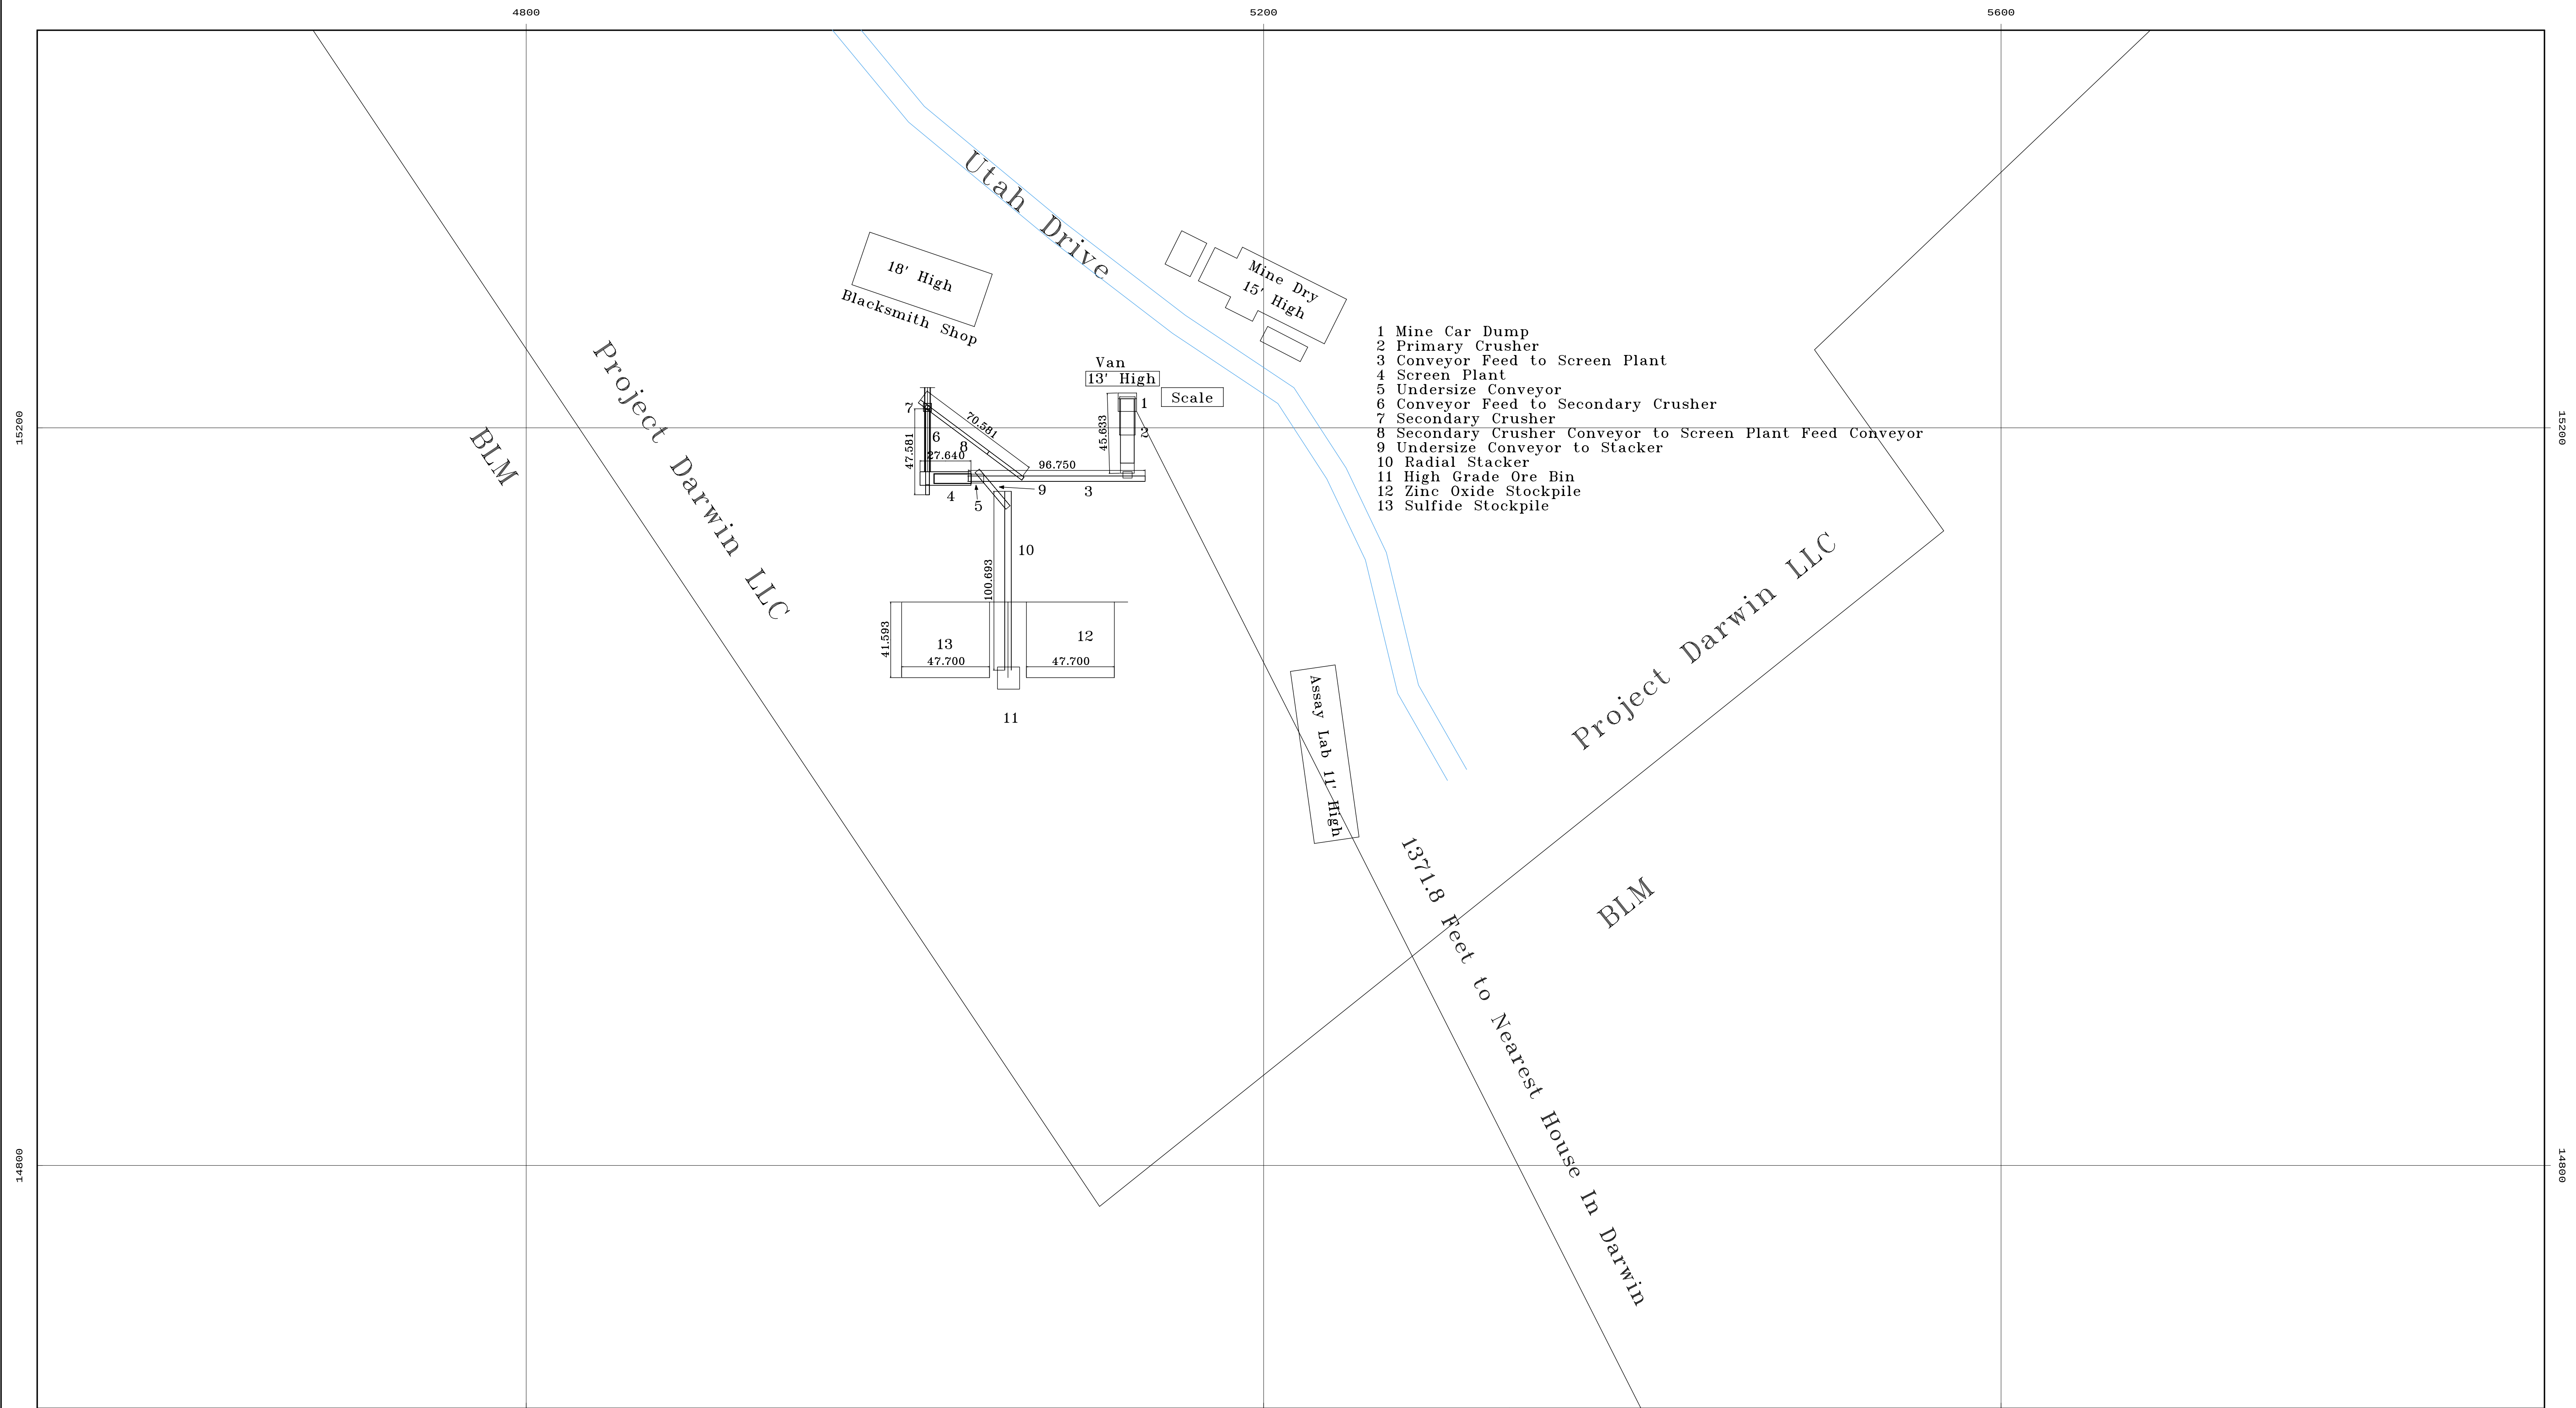


SCALE: 1"=40'

Stone Brothers Inc.	
DARWIN MINE	
INYO COUNTY, CALIFORNIA	
Air Quality Permit Map	
Crusher Plant	
Overall Layout	
2-22-21	B.Bishop