


16 15 14 13 12 11 10 9 8 7 6 5 4 3 2 1

N
M
L
K
J
I
H
G
F
E
D
C
B
A

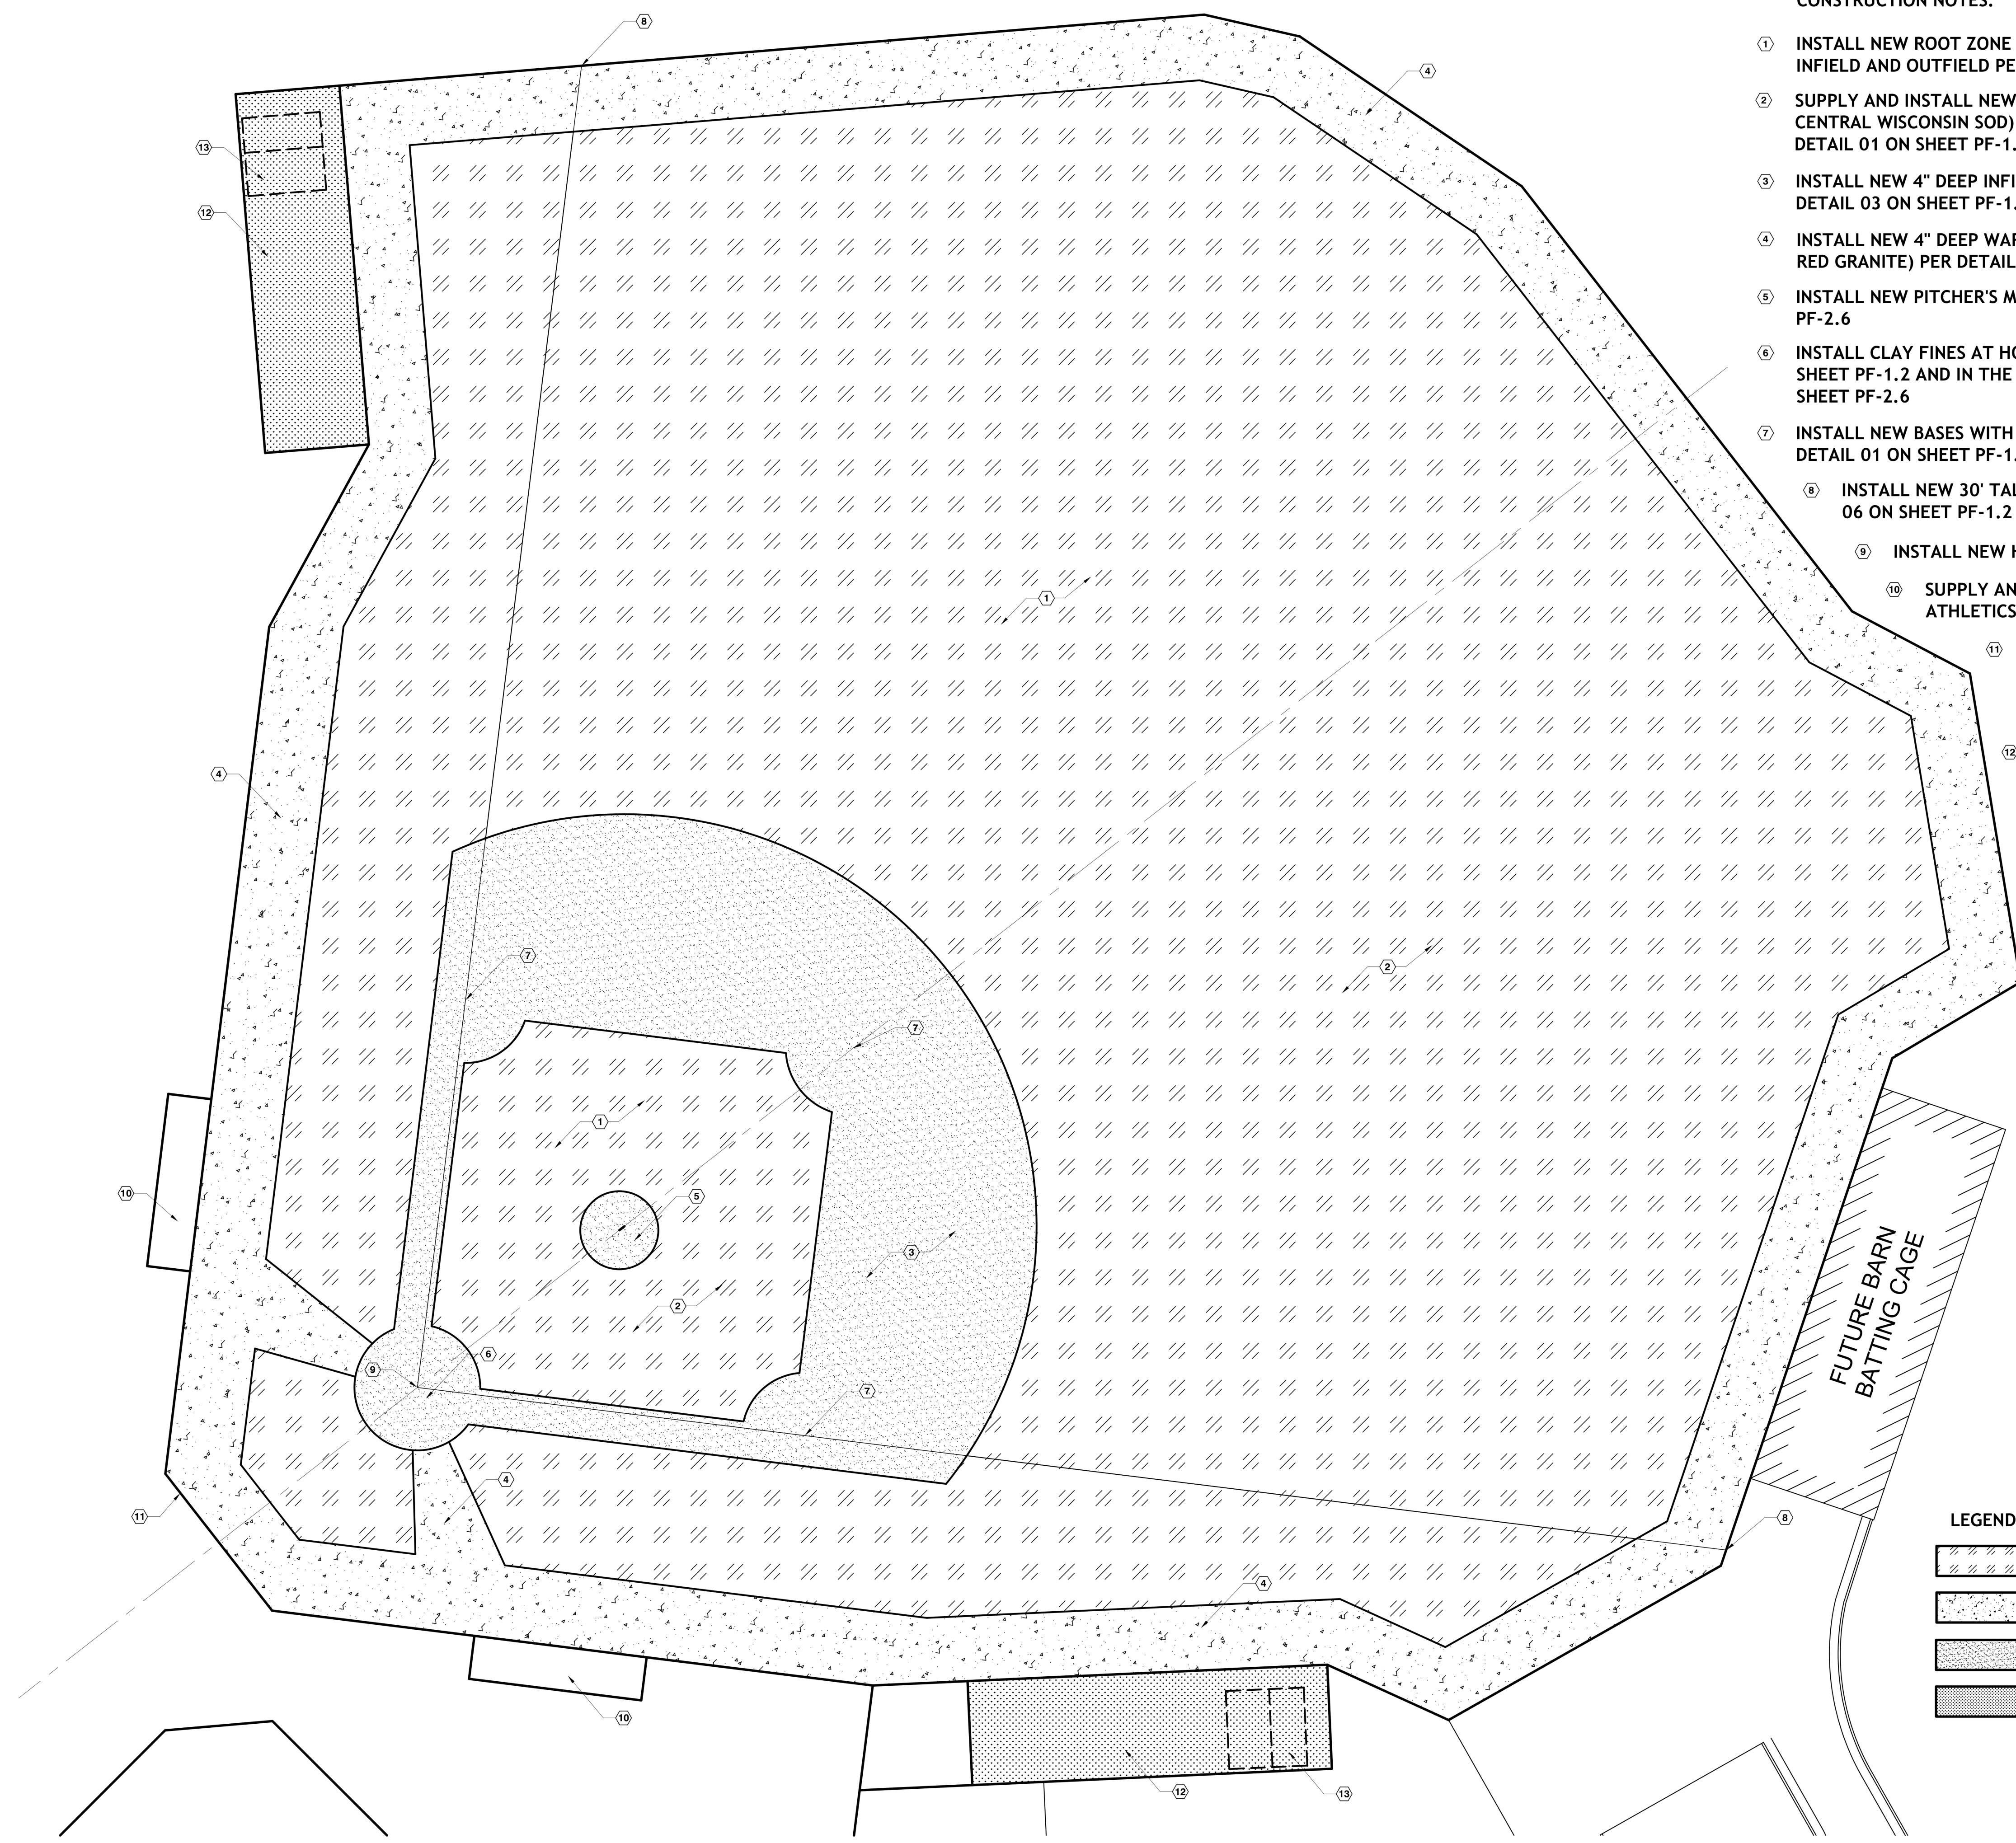

CONSTRUCTION NOTES:

- ① INSTALL NEW ROOT ZONE (FUSION BY NATURAL SAND CO.) IN INFIELD AND OUTFIELD PER DETAIL 01 ON SHEET PF-1.2
- ② SUPPLY AND INSTALL NEW GRASS SOD (365SS BLUEGRASS BY CENTRAL WISCONSIN SOD) IN INFIELD AND OUTFIELD PER DETAIL 01 ON SHEET PF-1.2
- ③ INSTALL NEW 4" DEEP INFIELD FINES (DURAEDGE PRO) PER DETAIL 03 ON SHEET PF-1.2
- ④ INSTALL NEW 4" DEEP WARNING TRACK FINES (DURATRAX RED GRANITE) PER DETAIL 03 ON SHEET PF-1.2
- ⑤ INSTALL NEW PITCHER'S MOUND PER DETAIL 02 ON SHEET PF-2.6
- ⑥ INSTALL CLAY FINES AT HOME PLATE PER DETAIL 03 ON SHEET PF-1.2 AND IN THE LOCATIONS DRAWN IN PLAN 01 ON SHEET PF-2.6
- ⑦ INSTALL NEW BASES WITH GROUND SLEEVE ANCHORS PER DETAIL 01 ON SHEET PF-1.2
- ⑧ INSTALL NEW 30' TALL YELLOW FOUL POLE PER DETAIL 06 ON SHEET PF-1.2
- ⑨ INSTALL NEW HOME PLATE WITH GROUND SLEEVES
- ⑩ SUPPLY AND INSTALL NEW DUGOUT (BY BEACON ATHLETICS) PER ARCHITECT'S PLANS AND SPECS.
- ⑪ SUPPLY AND INSTALL NEW BACKSTOP, KNEE WALL, AND PADDING (BY BEACON ATHLETICS) PER ARCHITECT'S PLANS AND SPECS.
- ⑫ SUPPLY AND INSTALL APPROVED SYNTHETIC TURF IN BULLPEN PER PLAN 03 ON SHEET PF-2.6
- ⑬ INSTALL BULLPEN MOUND PER PLAN 03 ON SHEET PF-2.6

LEGEND

- NEW NATURAL GRASS SOD
- NEW WARNING TRACK FINES
- NEW INFIELD FINES MIX
- NEW SYNTHETIC TURF SURFACE

4MOST
SPORT GROUP



149 South Broad Street | Grove City | Pennsylvania | 16127

OUTDOOR ATHLETIC FACILITY DESIGNERS & CONSULTANTS

724.870.4249
office@4mostsport.com
www.4mostsport.com

ALL RIGHTS RESERVED

OWNERSHIP OF DOCUMENTS

This document, and the ideas and designs incorporated herein, as an instrument of professional service, is the sole property of 4Most Sport Group LLC, and is not to be used in whole or in part for any other project or purpose without the expressed written authorization of 4Most Sport Group LLC.

CONTRACTOR

City of Milbank, South Dakota	Birthplace of American Legion Baseball New Full-Size Baseball Field	Lake Farley Camp Site Milbank, SD 57252
Owner	Project Name	Site Name

Surfacing Plan

No.	Description	Date

FOR REVIEW ONLY
NOT FOR CONSTRUCTION

Project Number: 4M-026-AE
Date: 06/17/2022
Drawn by: WRC
Checked by: GJD

PF-2.1



Scale: 1" = 20'