


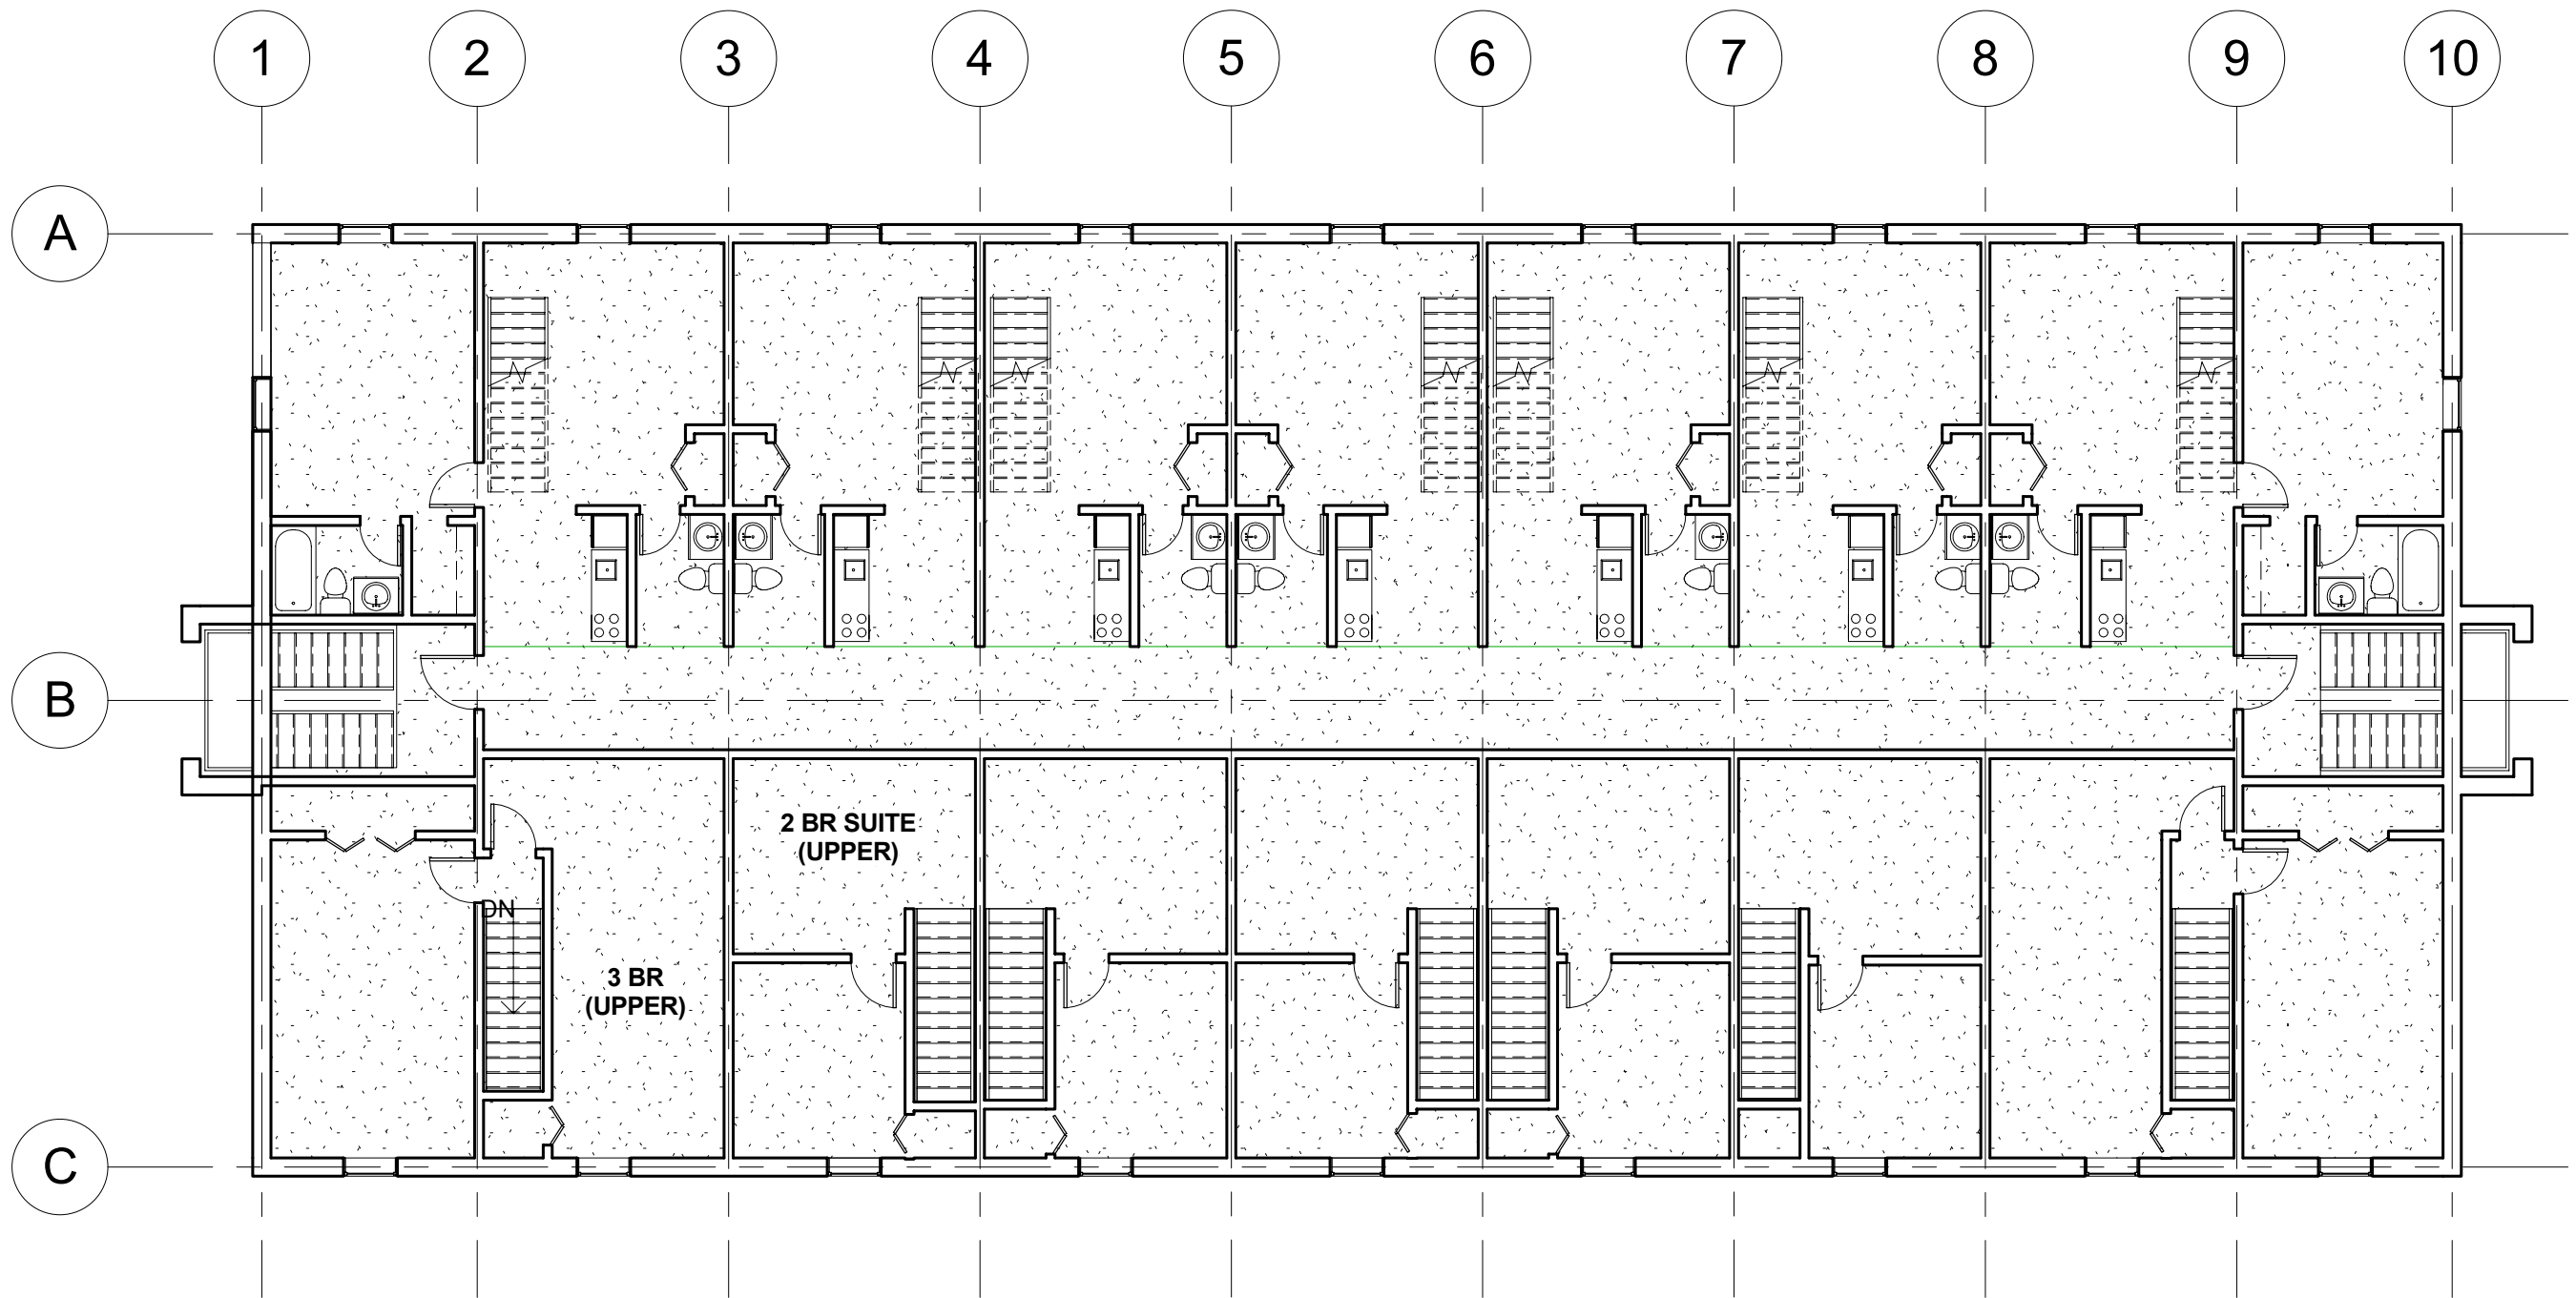

1 Level 4
3/32" = 1'-0"