


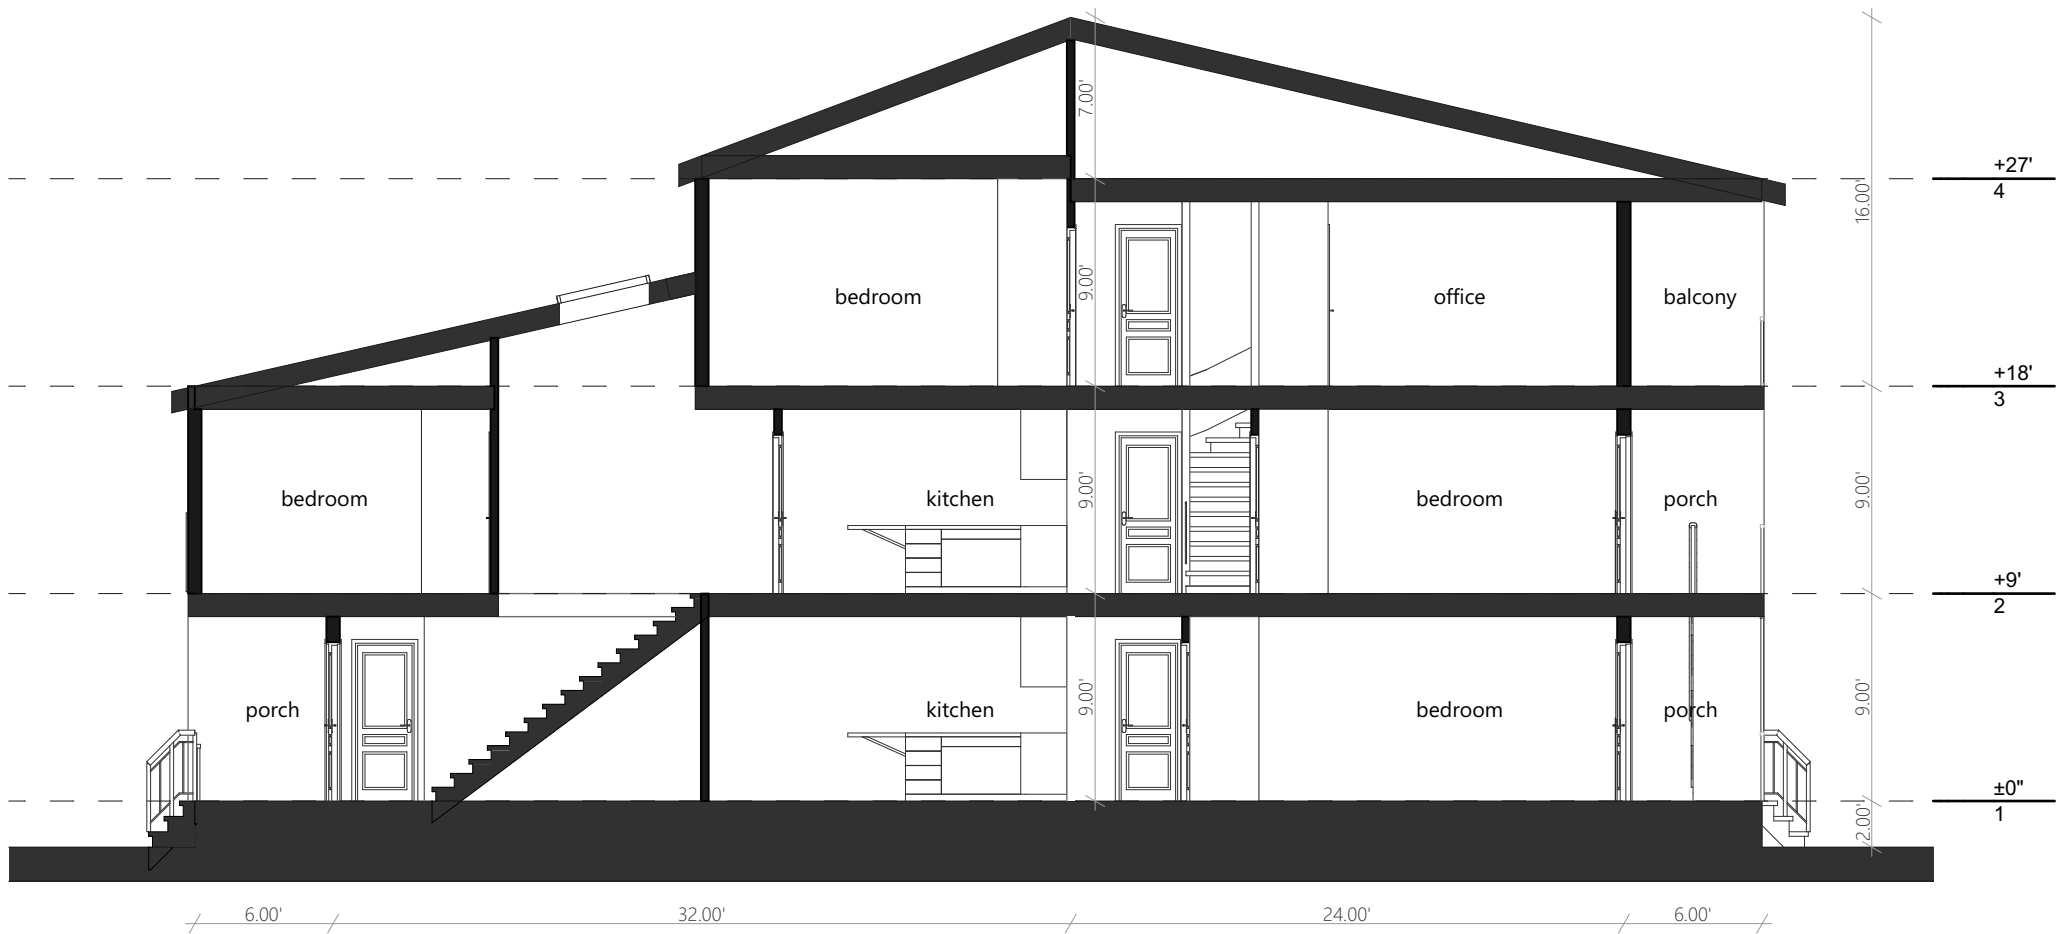

section
scale 1:100
H05-02S