


123'-8"

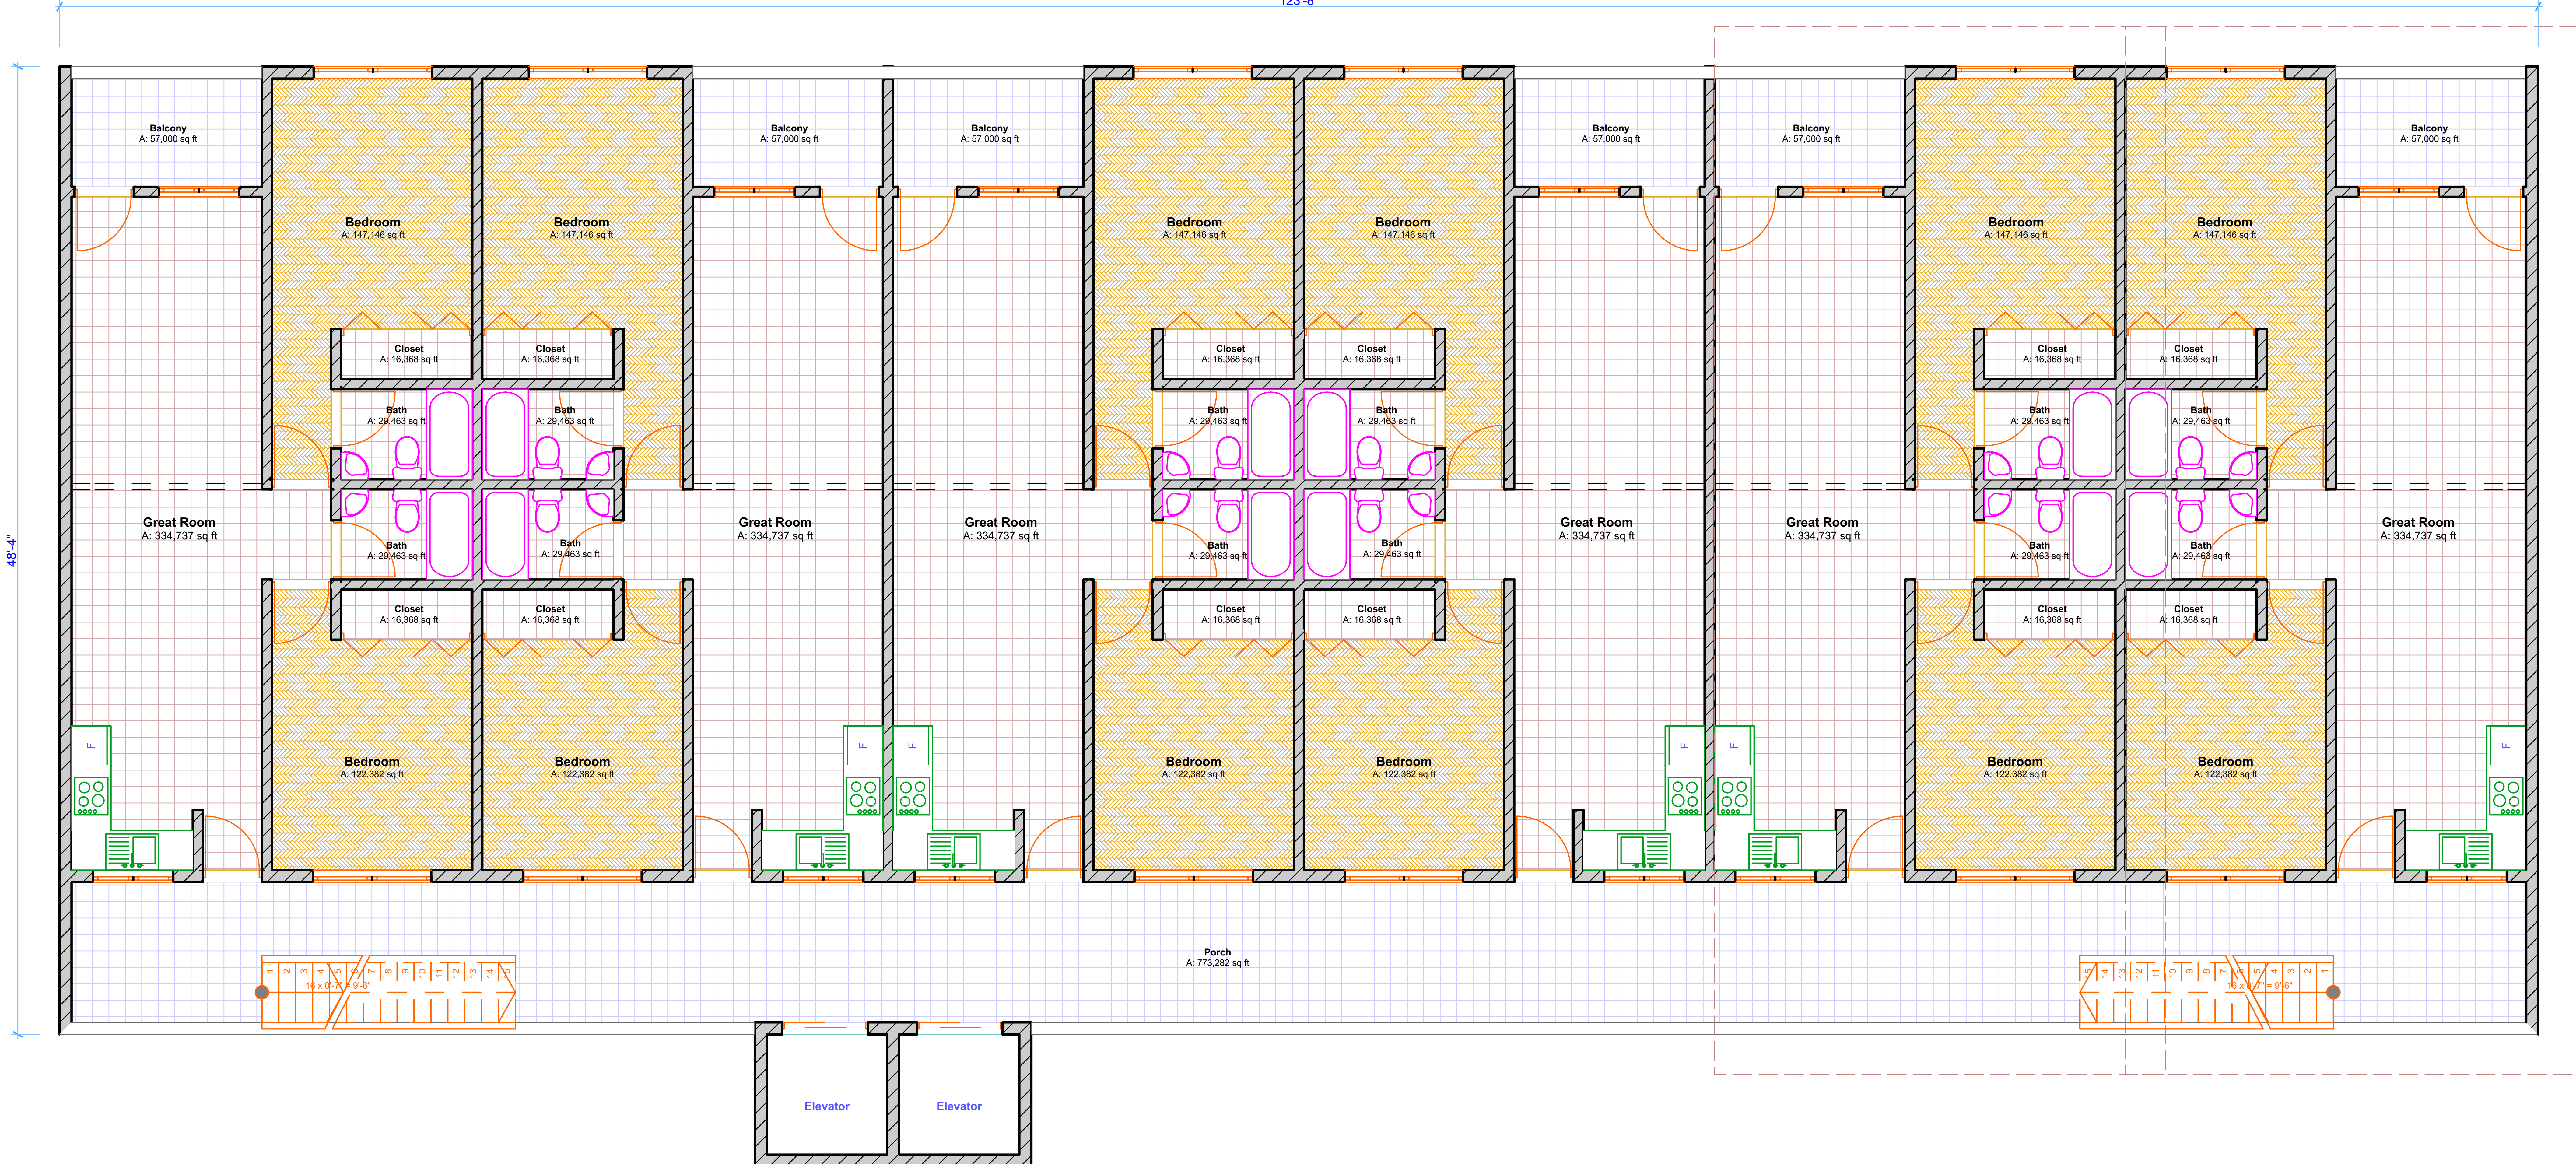

H04-00 - Level 5