

SECOND LEVEL REFERENCE PLAN 

1/8" = 1'-0"

Copyright © 2023 By Shoreline Architecture & Design Inc. This document is an instrument of service, prepared only for the project named herein, and it is intended for the sole use of the client named herein. It is not intended that this document be reused or reproduced without permission from Shoreline Architecture & Design Inc. nor that it be used in the preparation of derivative works based on its content.

**NOT FOR CONSTRUCTION  
FOR BID PURPOSES ONLY**




SHORELINE  
ARCHITECTURE  
& DESIGN

408 Pennsylvania Plaza  
PO BOX 6072 - 19106-6072

PROJECT	GRAND VILLAS
TITLE	SECOND LEVEL REFERENCE PLAN
LOCATION	124 MITCHELL STREET, PITTSBURGH, PENNSYLVANIA 15203
DATE	
SCALE	
DRAWN BY	CRH
CHECKED BY	MEP
	<b>A-6.2</b>
	PRINTED: 8/8/2023



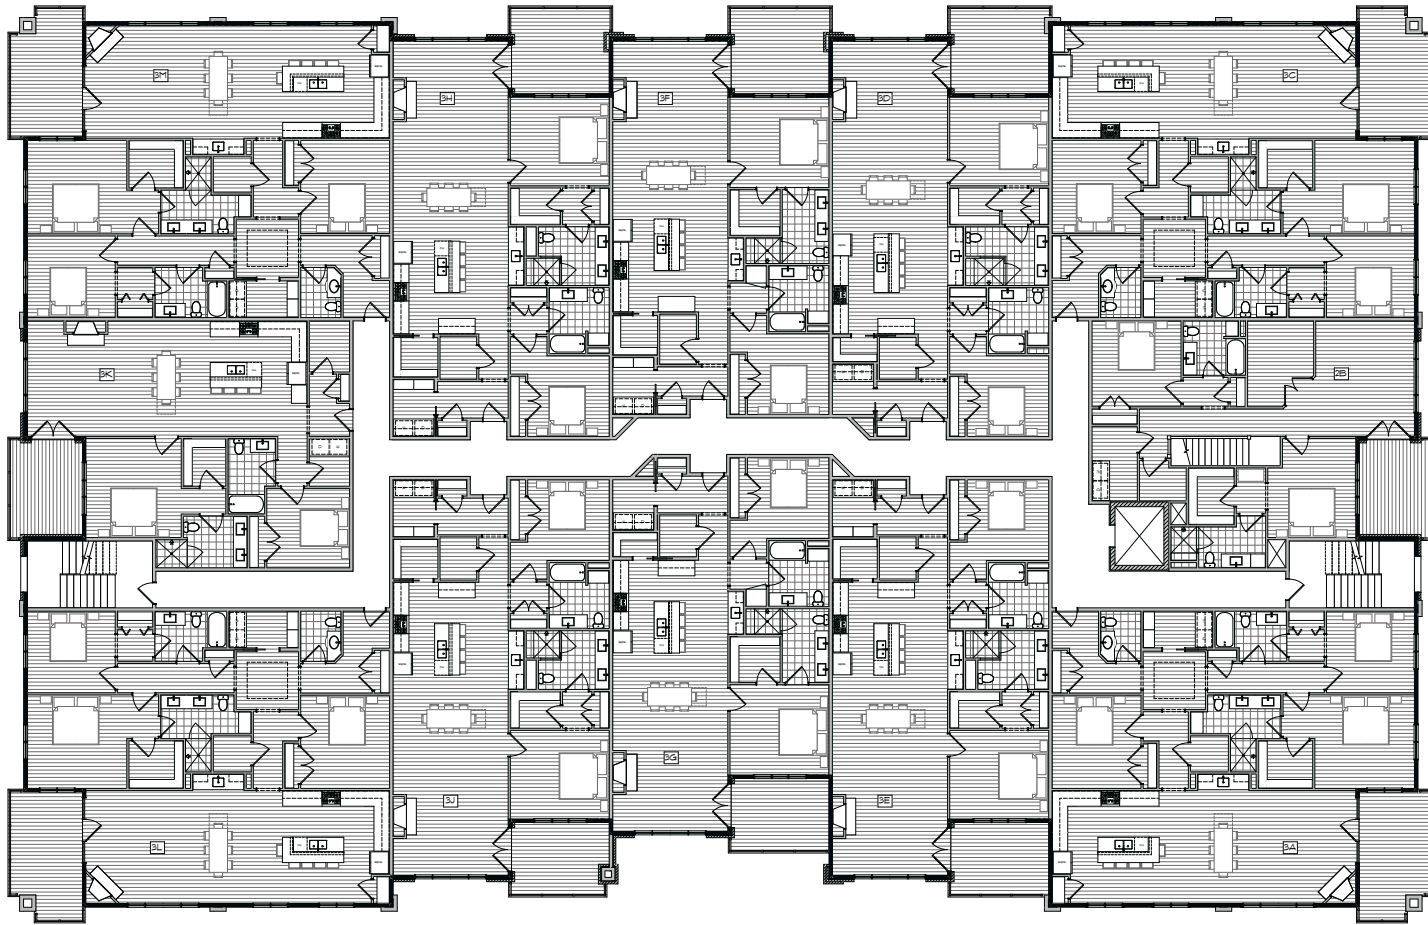

THIRD LEVEL REFERENCE PLAN  
 1/8" = 1'-0"

Copyright © 2022 By Shoreline Architecture & Design Inc. This document is an instrument of service, prepared only for the project named herein, and it is intended for the sole use of the client named herein. It is not intended that this document be reused or reproduced without permission from Shoreline Architecture & Design Inc. nor that it be used in the preparation of derivative works based on its content.

**NOT FOR CONSTRUCTION  
 FOR BID PURPOSES ONLY**



shoreline  
 ARCHITECTURE  
 & DESIGN

408 Pennsylvania Plaza  
 PHILADELPHIA, PA 19106

PROJECT	GRAND VILLAS
TITLE	THIRD LEVEL REFERENCE PLAN
DESIGNED BY	124 MITCHELL STREET, PHILADELPHIA, PA 19106
DRAWN BY	CRH
CHECKED BY	MEP
SCALE	
DATE	
NO.	A-6.3



PRINTED: 8/20/22