

## VERTICAL JOINT DETAIL

D1

### ECONNECT-Z PANEL SYSTEM DETAILS



Drawn By b jackson

Drawing Date 09.03.2014




**FAIRFIELD METAL**  
ACM PANEL SYSTEMS

9 Audrey Place  
Fairfield, NJ 07004  
973-276-8440  
fairfieldmetal.com

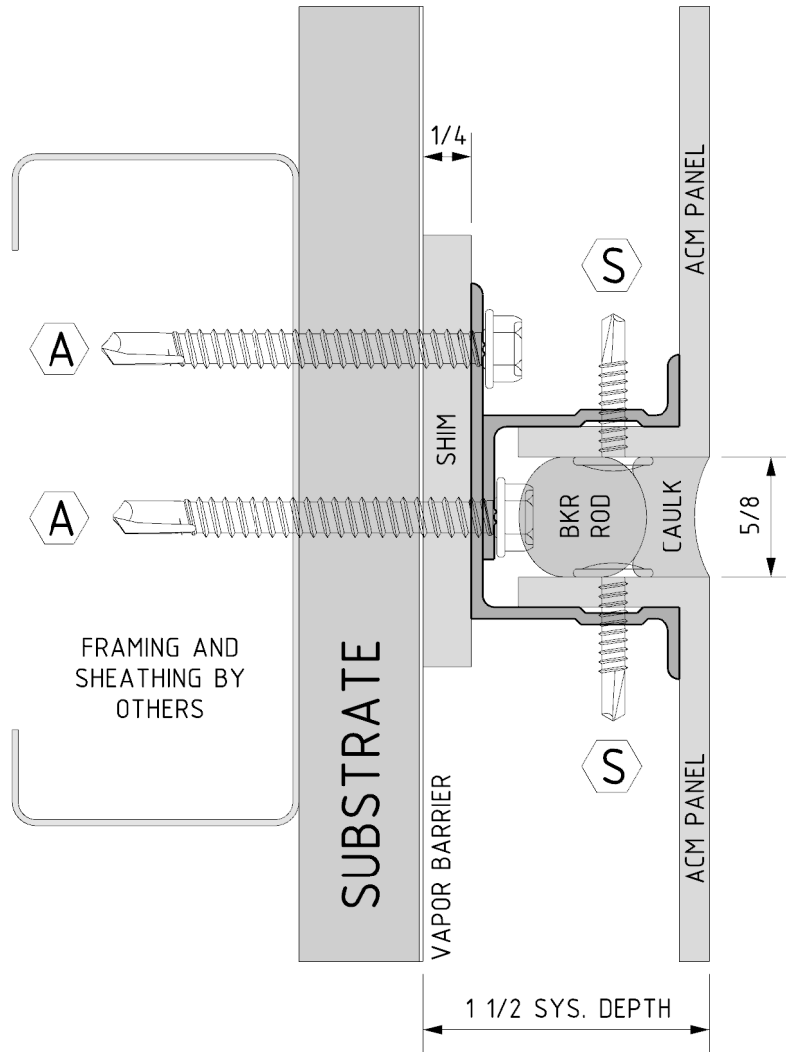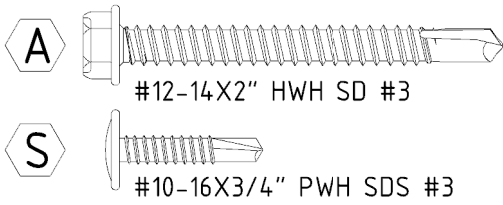



## HORIZONTAL JOINT DETAIL

D2	<b>ECONNECT-Z</b> PANEL SYSTEM DETAILS	
	Drawn By	b jackson
	Drawing Date	09.03.2014




**FAIRFIELD METAL**  
ACM PANEL SYSTEMS

9 Audrey Place  
Fairfield, NJ 07004  
973-276-8440  
fairfieldmetal.com

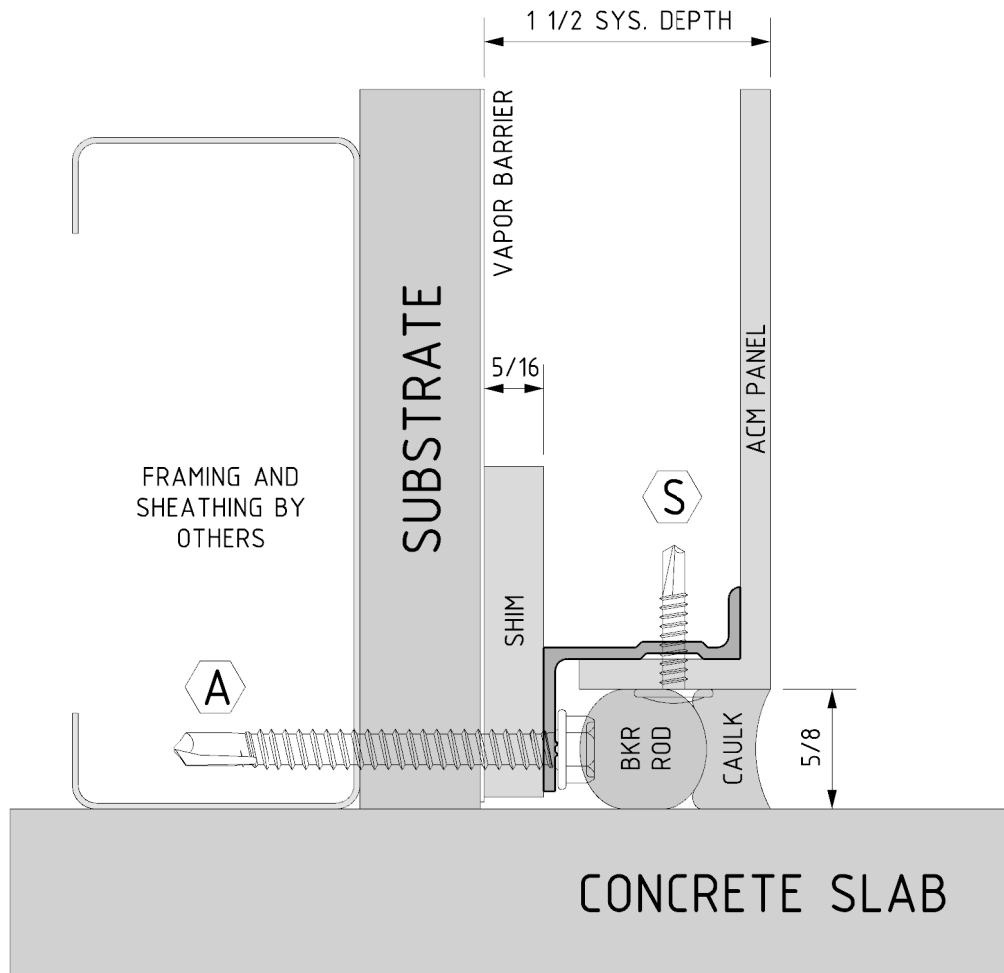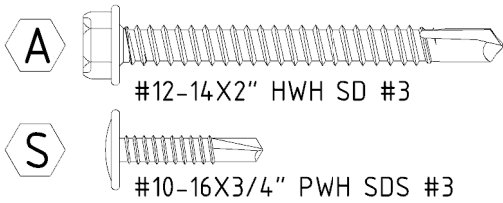



BASE TERMINATION DETAIL

D3	<b>ECONNECT-Z</b> PANEL SYSTEM DETAILS	
	Drawn By	b jackson
	Drawing Date	09.03.2014



**FAIRFIELD METAL**  
ACM PANEL SYSTEMS

9 Audrey Place  
Fairfield, NJ 07004  
973-276-8440  
fairfieldmetal.com

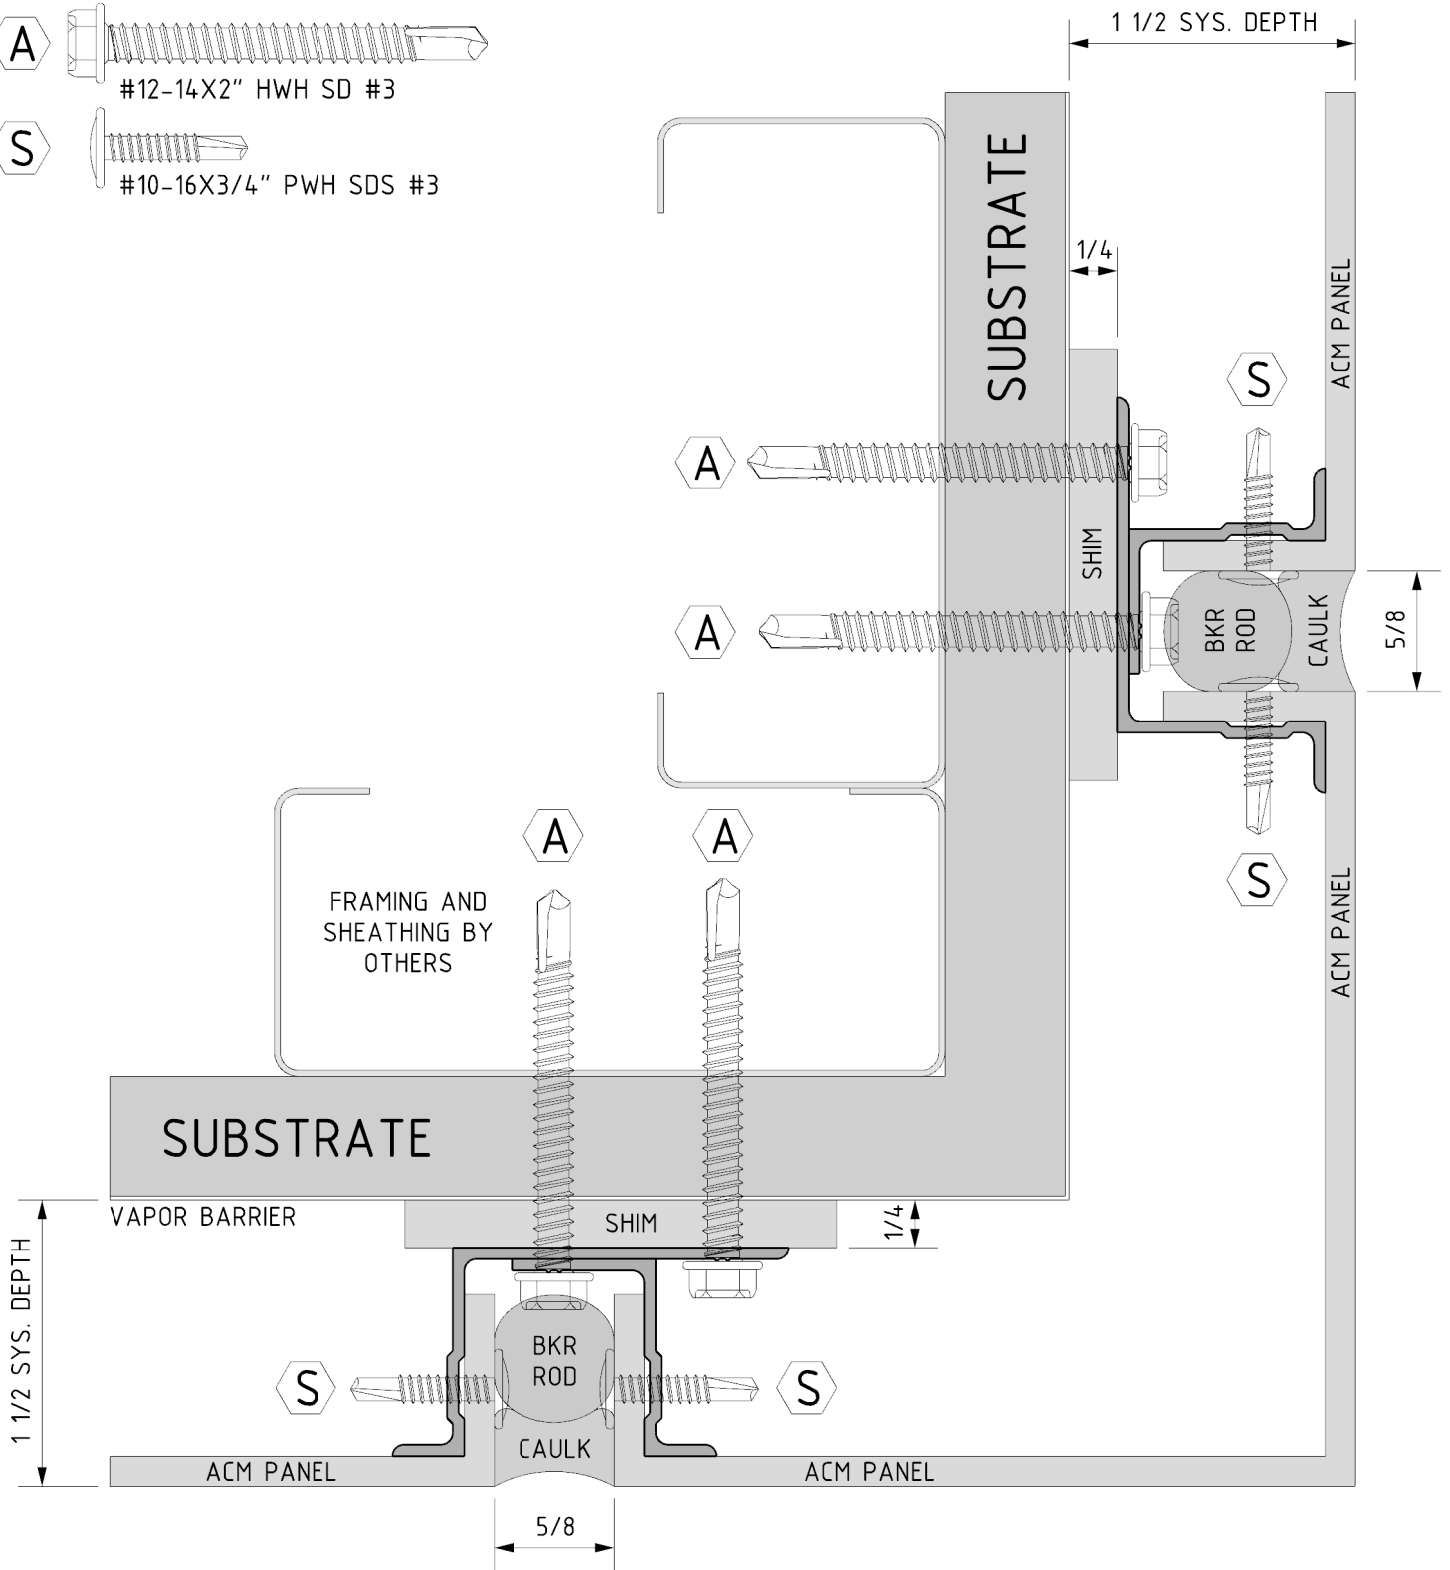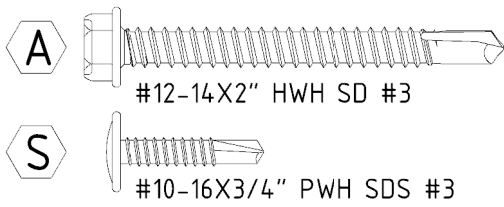


## OUTSIDE CORNER DETAIL

D4

### ECONNECT-Z PANEL SYSTEM DETAILS


Drawn By b jackson

Drawing Date 09.03.2014

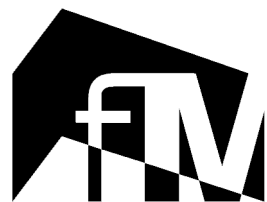


**FAIRFIELD METAL**  
ACM PANEL SYSTEMS


9 Audrey Place  
Fairfield, NJ 07004  
973-276-8440  
fairfieldmetal.com

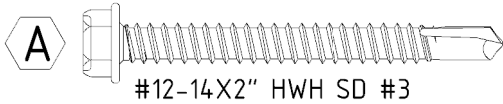

#12-14X2" HWH SD #3

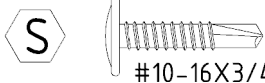


#10-16X3/4" PWH SDS #3

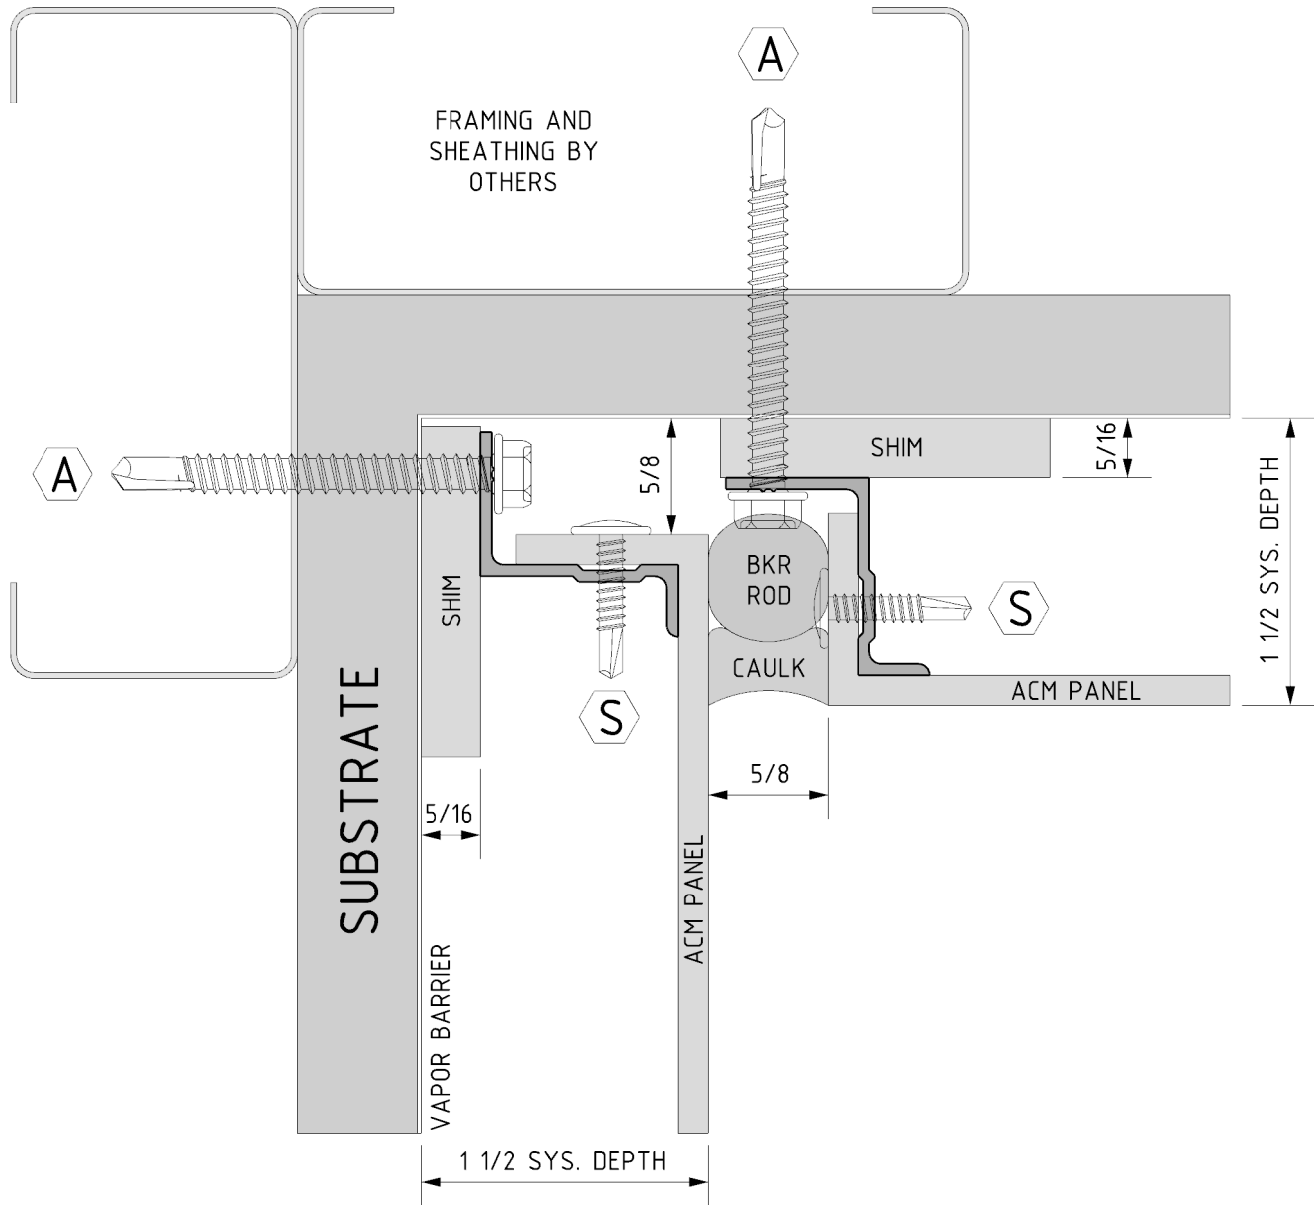

### INSIDE CORNER DETAIL


D5	<b>ECONNECT-Z</b> PANEL SYSTEM DETAILS	
	Drawn By	b jackson
	Drawing Date	09.03.2014



**FAIRFIELD METAL**  
ACM PANEL SYSTEMS


9 Audrey Place  
Fairfield, NJ 07004  
973-276-8440  
fairfieldmetal.com

- A** #12-14X2" HWH SD #3
- S** #10-16X3/4" PWH SDS #3

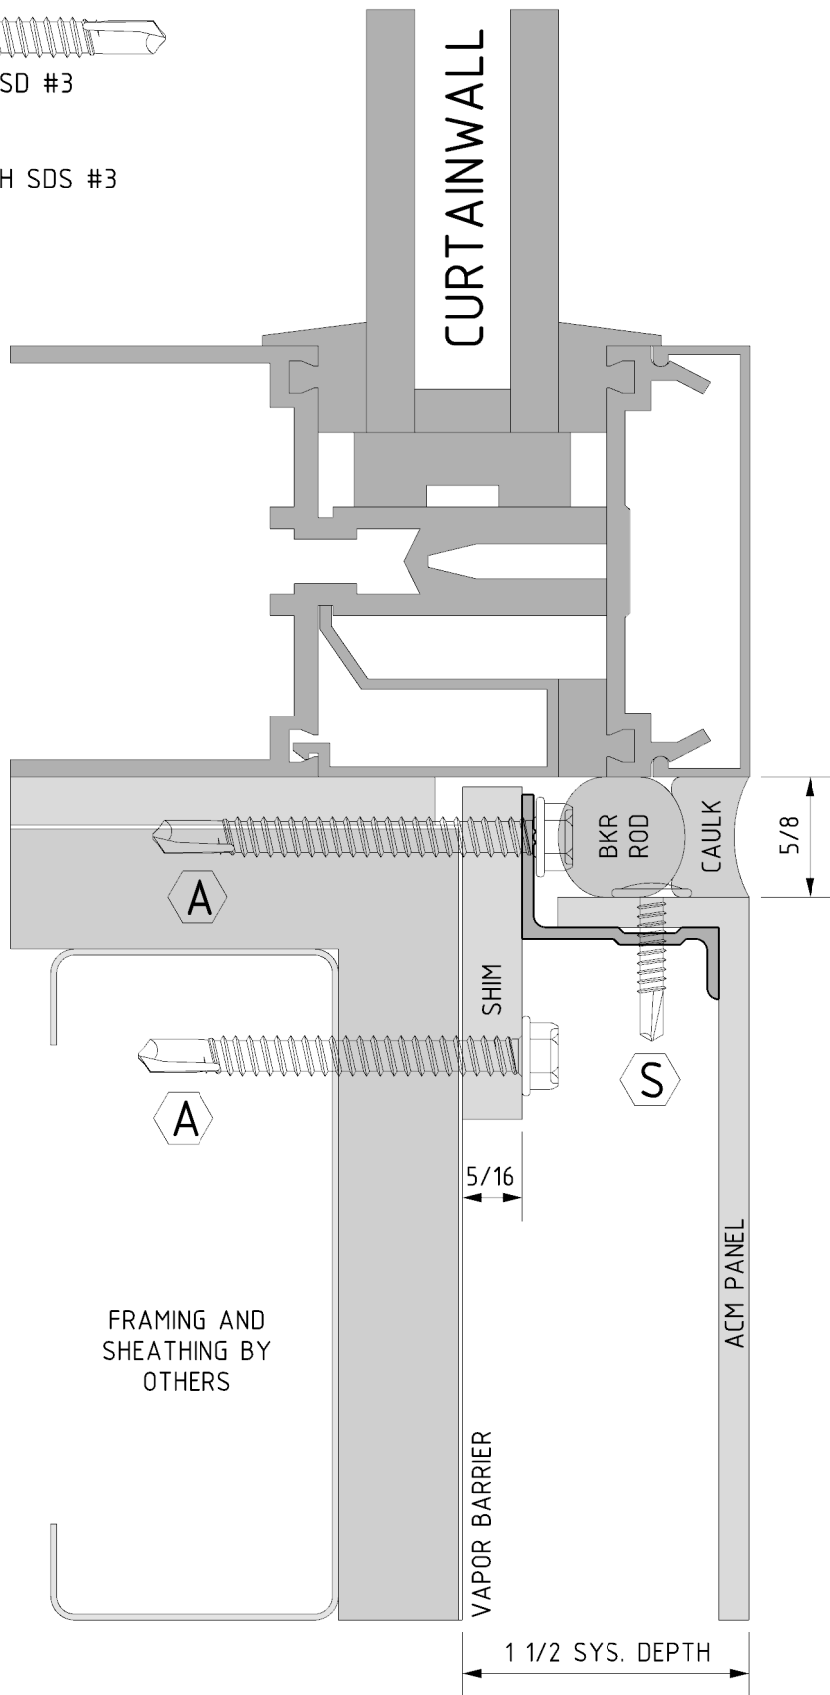

**SILL TERMINATION DETAIL**

<b>D6</b>	<b>ECONNECT-Z</b>	
	PANEL SYSTEM DETAILS	
	Drawn By	b jackson
	Drawing Date	09.03.2014




**FAIRFIELD METAL**

ACM PANEL SYSTEMS


9 Audrey Place  
Fairfield, NJ 07004  
973-276-8440  
fairfieldmetal.com

- A** #12-14X2" HWH SD #3
- F** #12-14X3/4" HWH SD #3
- S** #10-16X3/4" PWH SDS #3

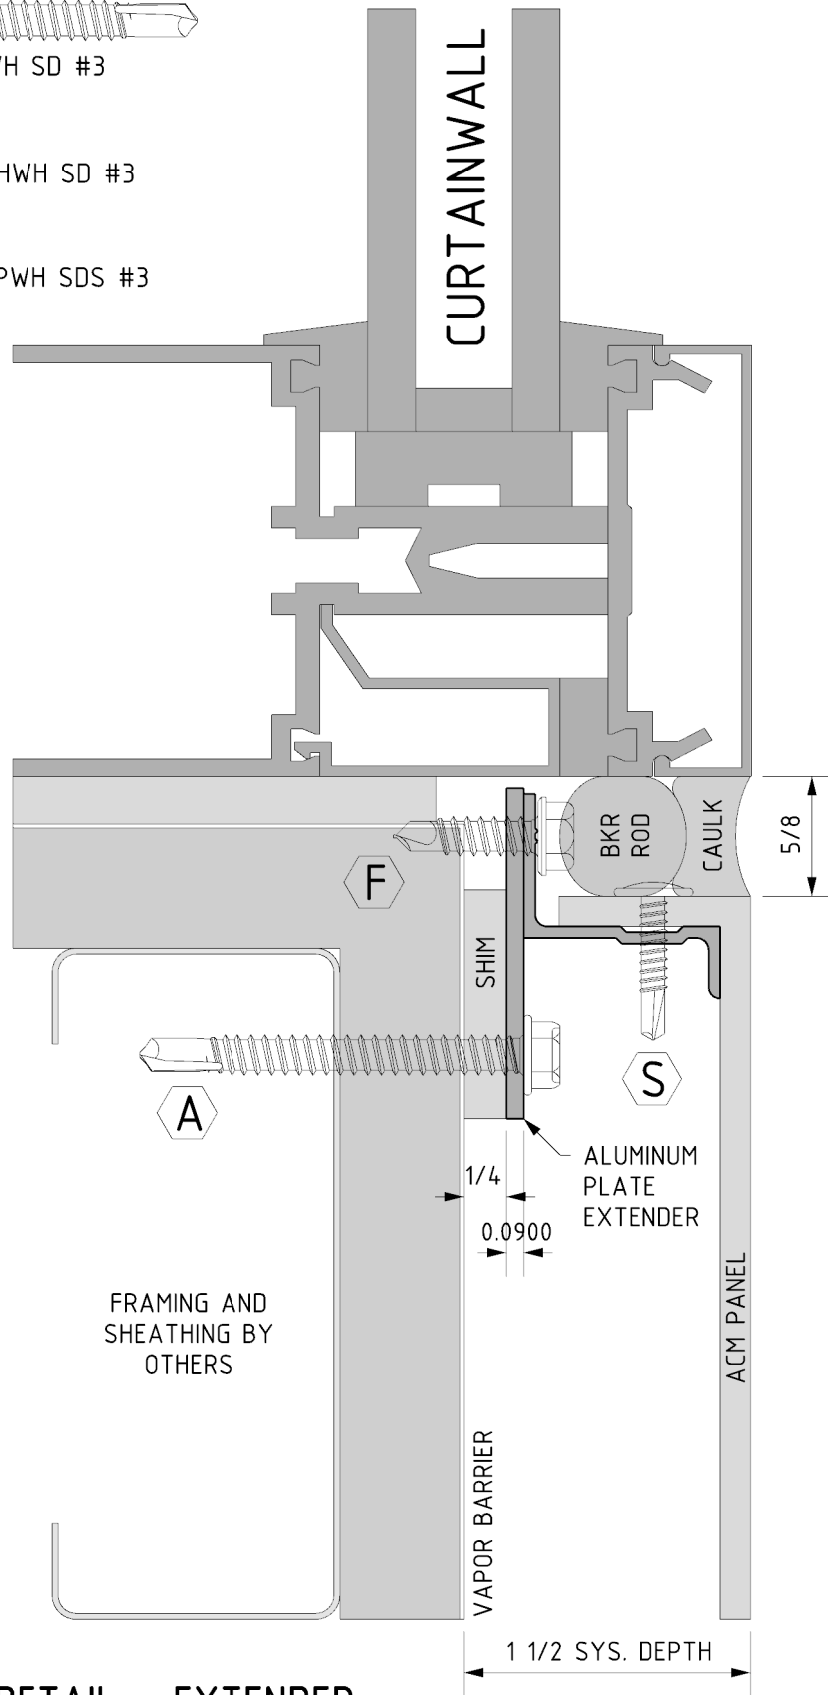



**SILL TERMINATION DETAIL - EXTENDER**

<b>D7</b>	<b>ECONNECT-Z</b>	
	PANEL SYSTEM DETAILS	
	Drawn By	b jackson
	Drawing Date	09.03.2014



**FAIRFIELD METAL**  
ACM PANEL SYSTEMS

9 Audrey Place  
Fairfield, NJ 07004  
973-276-8440  
fairfieldmetal.com

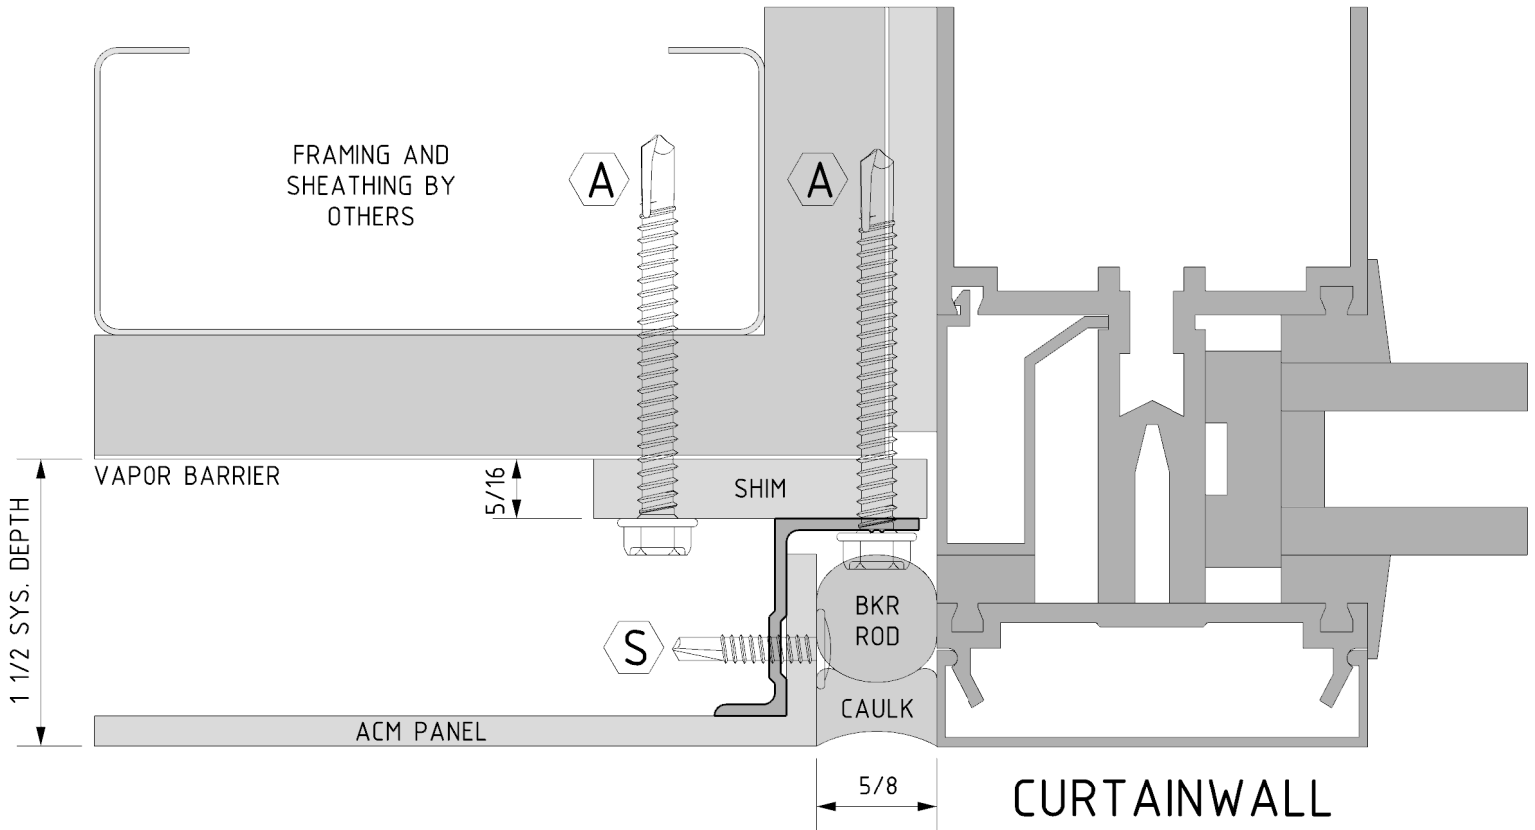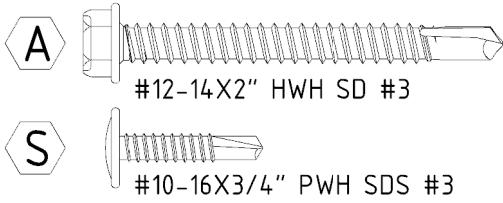

### JAMB TERMINATION DETAIL


D8	<b>ECONNECT-Z</b> PANEL SYSTEM DETAILS	
	Drawn By	b jackson
	Drawing Date	09.03.2014




**FAIRFIELD METAL**  
ACM PANEL SYSTEMS

9 Audrey Place  
Fairfield, NJ 07004  
973-276-8440  
fairfieldmetal.com




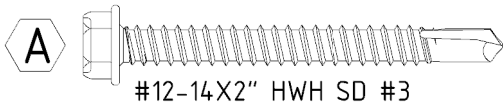


#12-14X2" HWH SD #3

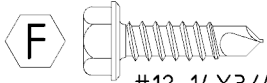

#12-14X3/4" HWH SD #3

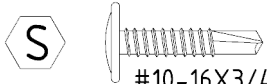


#10-16X3/4" PWH SDS #3

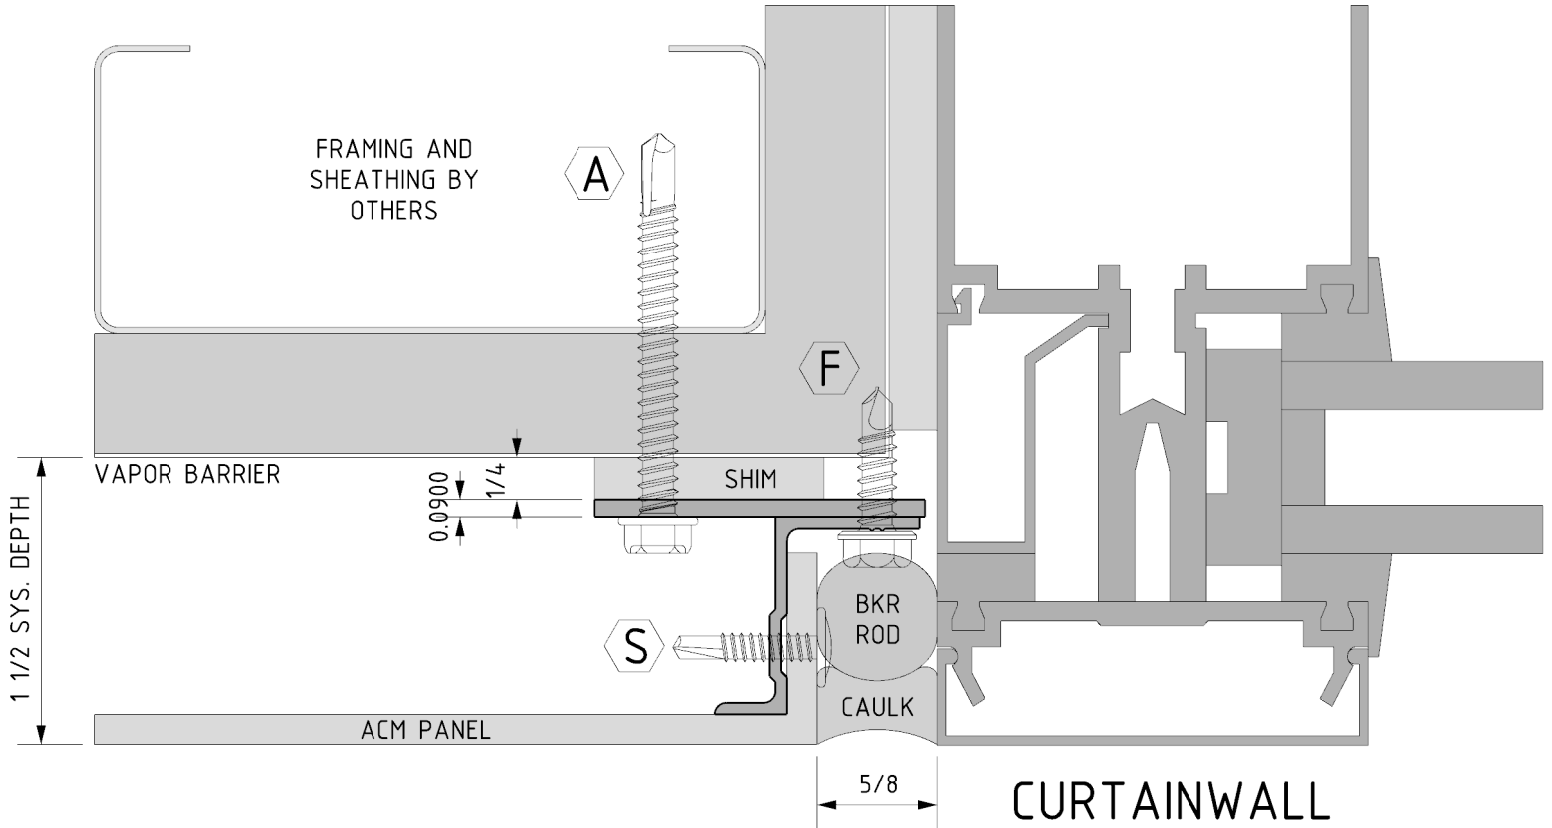


JAMB TERMINATION DETAIL - EXTENDER

D9	<b>ECONNECT-Z</b> PANEL SYSTEM DETAILS
	Drawn By      b jackson
	Drawing Date    09.03.2014




**FAIRFIELD METAL**  
ACM PANEL SYSTEMS


9 Audrey Place  
Fairfield, NJ 07004  
973-276-8440  
fairfieldmetal.com

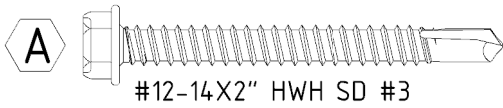


#12-14X2" HWH SD #3

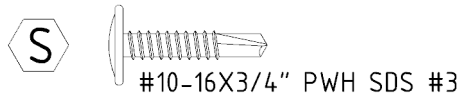

#10-16X3/4" PWH SDS #3

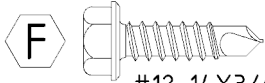

#12-14X3/4" HWH SD #3

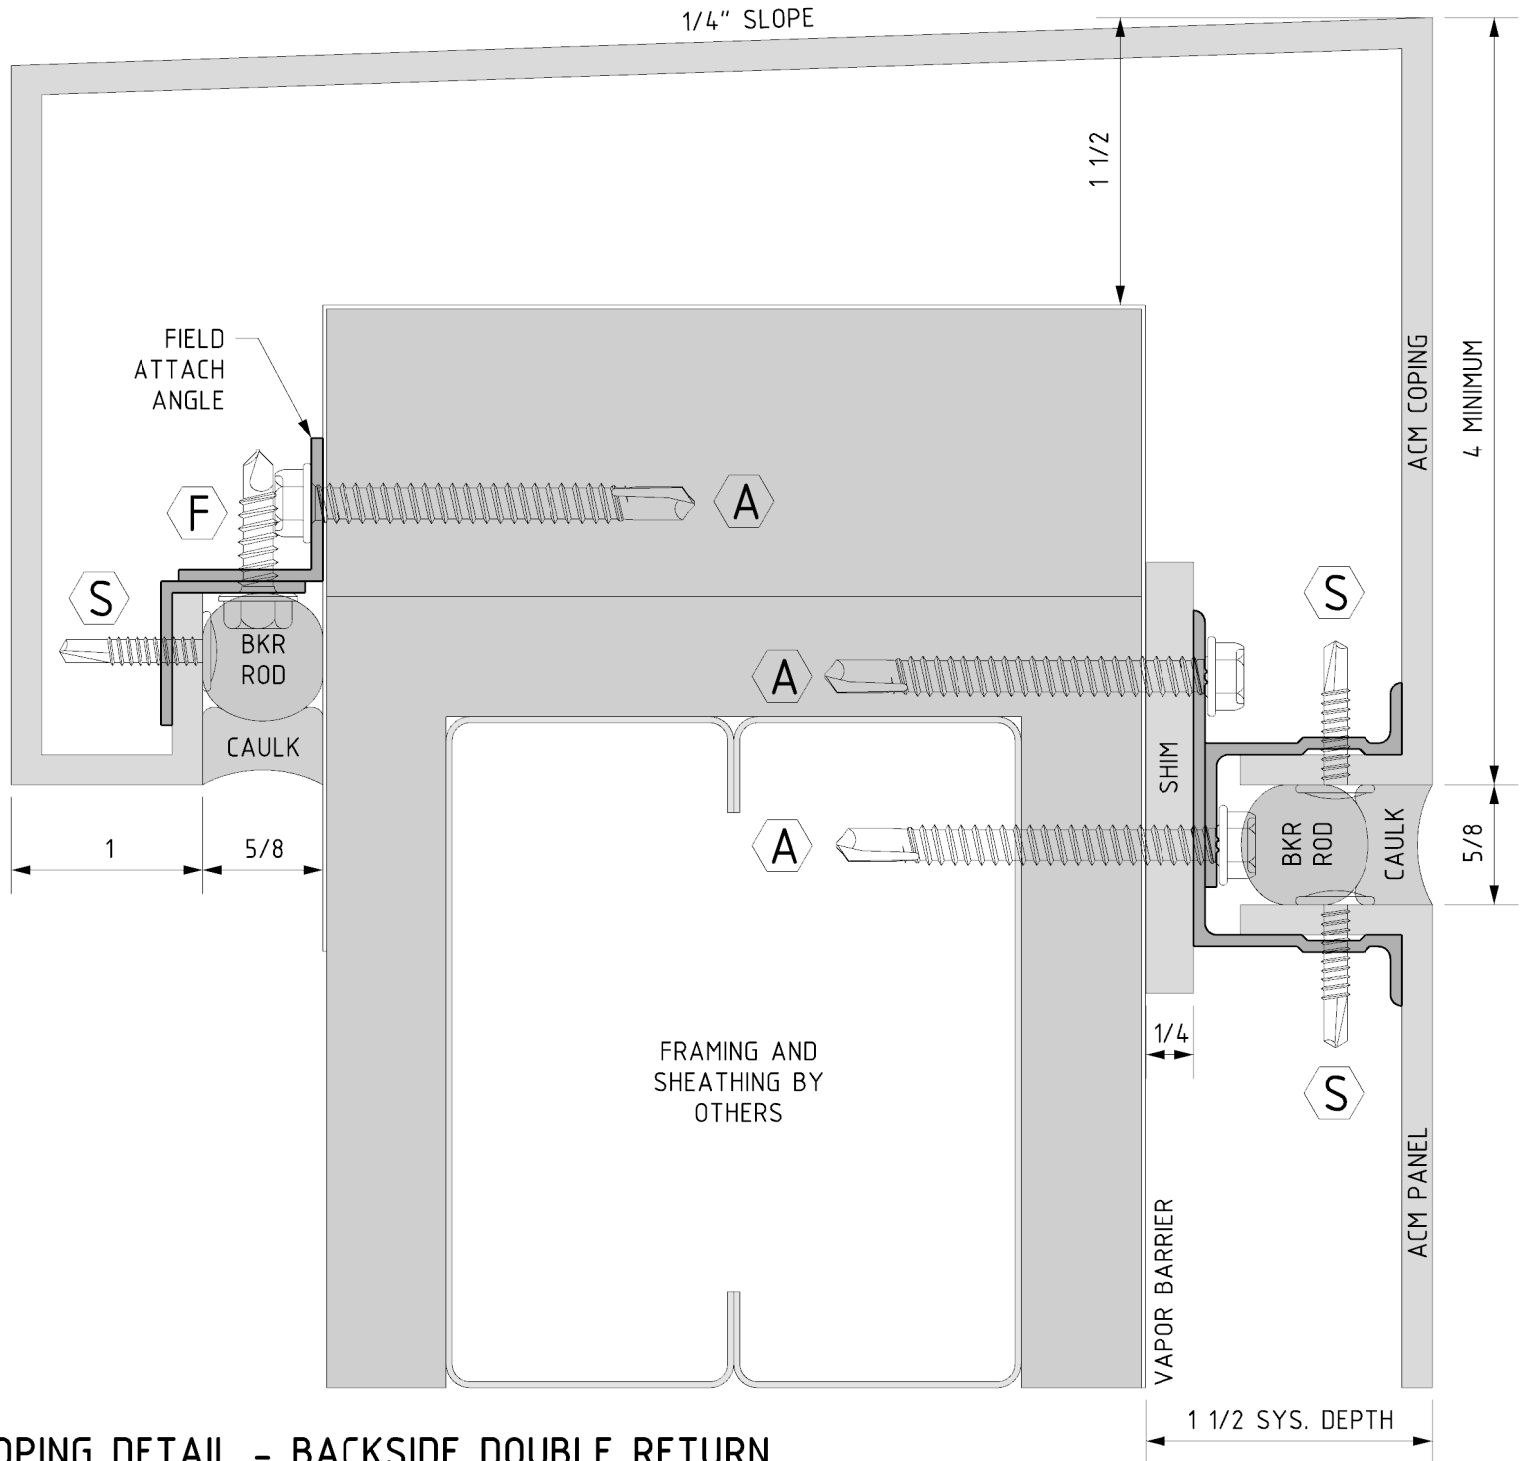

COPING DETAIL - BACKSIDE DOUBLE RETURN

D10

ECONNECT-Z  
PANEL SYSTEM DETAILS





Drawn By b jackson

Drawing Date 09.03.2014




FAIRFIELD METAL  
ACM PANEL SYSTEMS

9 Audrey Place  
Fairfield, NJ 07004  
973-276-8440  
fairfieldmetal.com

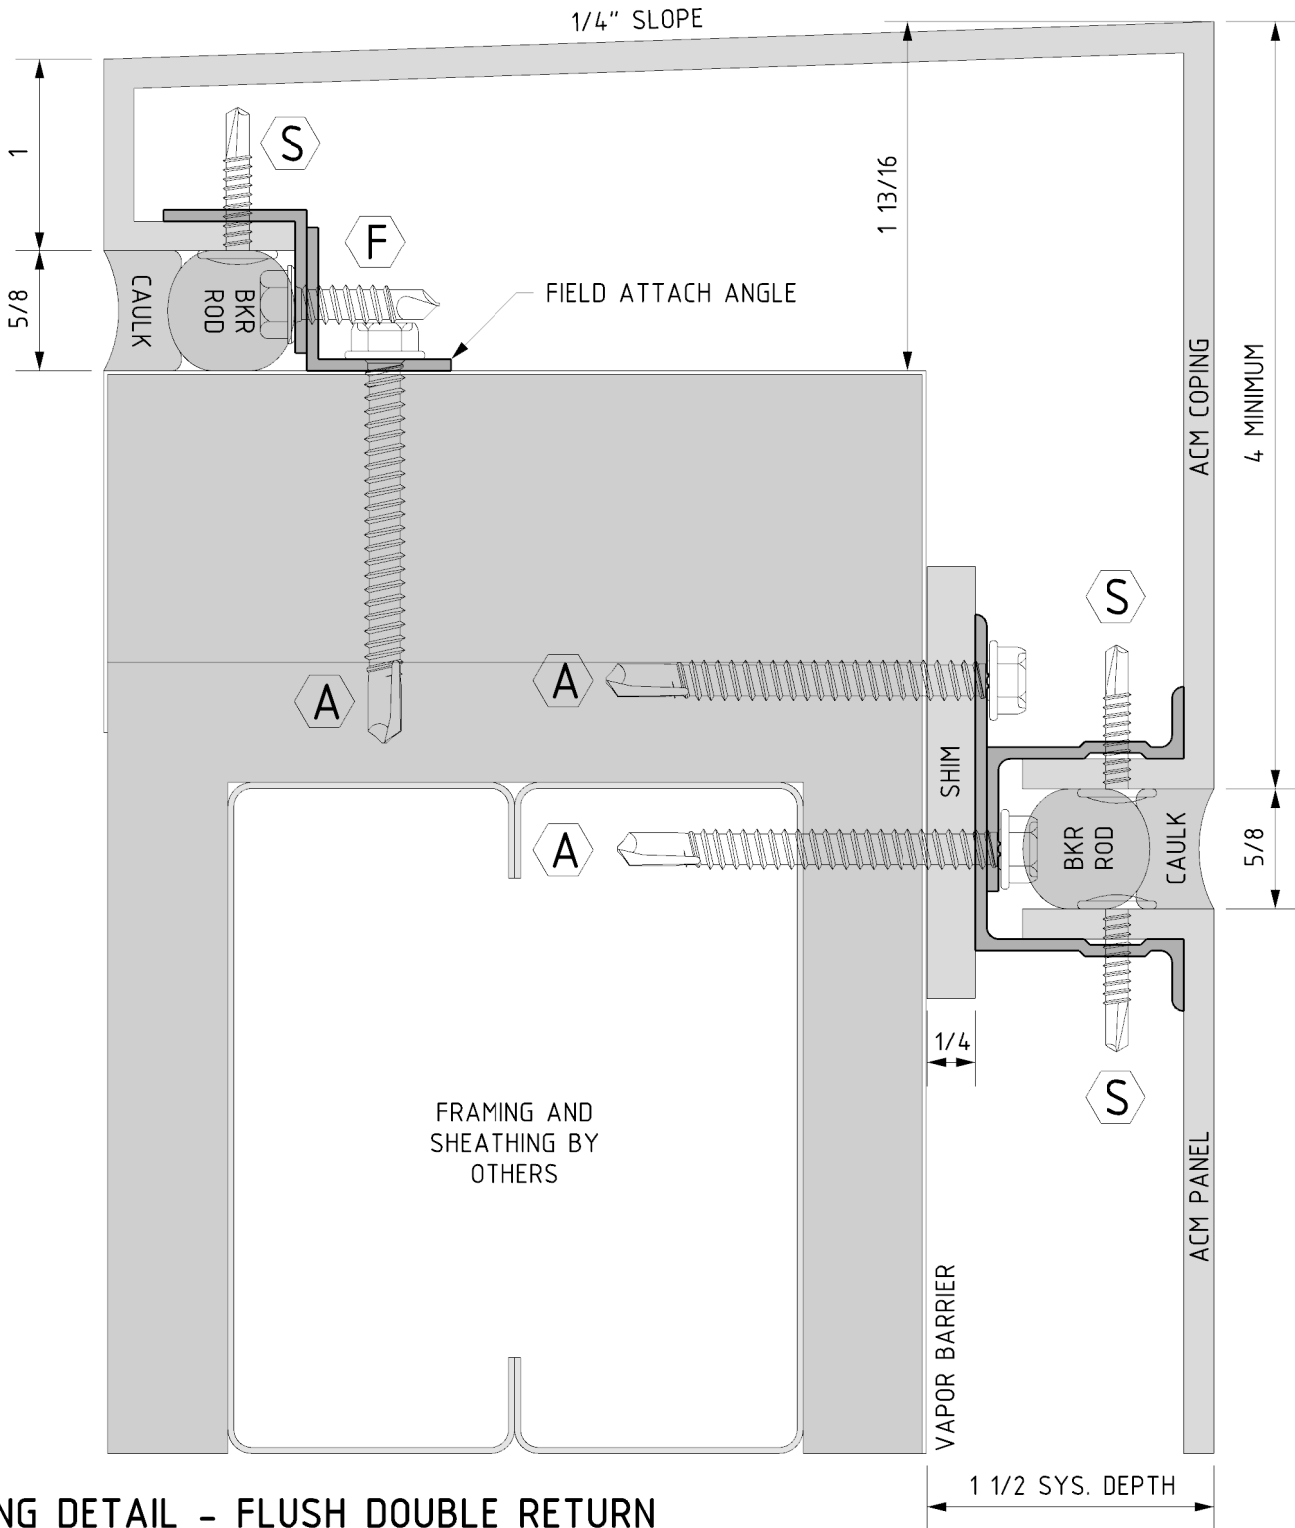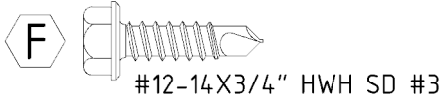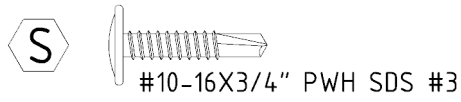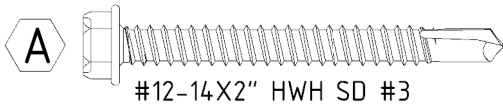


COPING DETAIL - FLUSH DOUBLE RETURN

D11	<b>ECONNECT-Z</b> PANEL SYSTEM DETAILS	
	Drawn By	b jackson
	Drawing Date	09.03.2014




**FAIRFIELD METAL**  
ACM PANEL SYSTEMS


9 Audrey Place  
Fairfield, NJ 07004  
973-276-8440  
fairfieldmetal.com

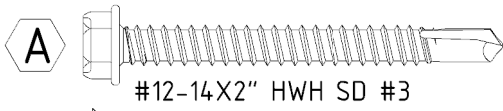


#12-14X2" HWH SD #3

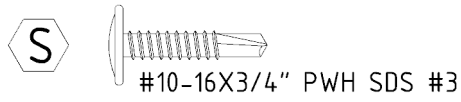

#10-16X3/4" PWH SDS #3

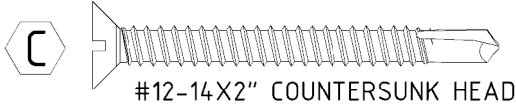


#12-14X2" COUNTERSUNK HEAD

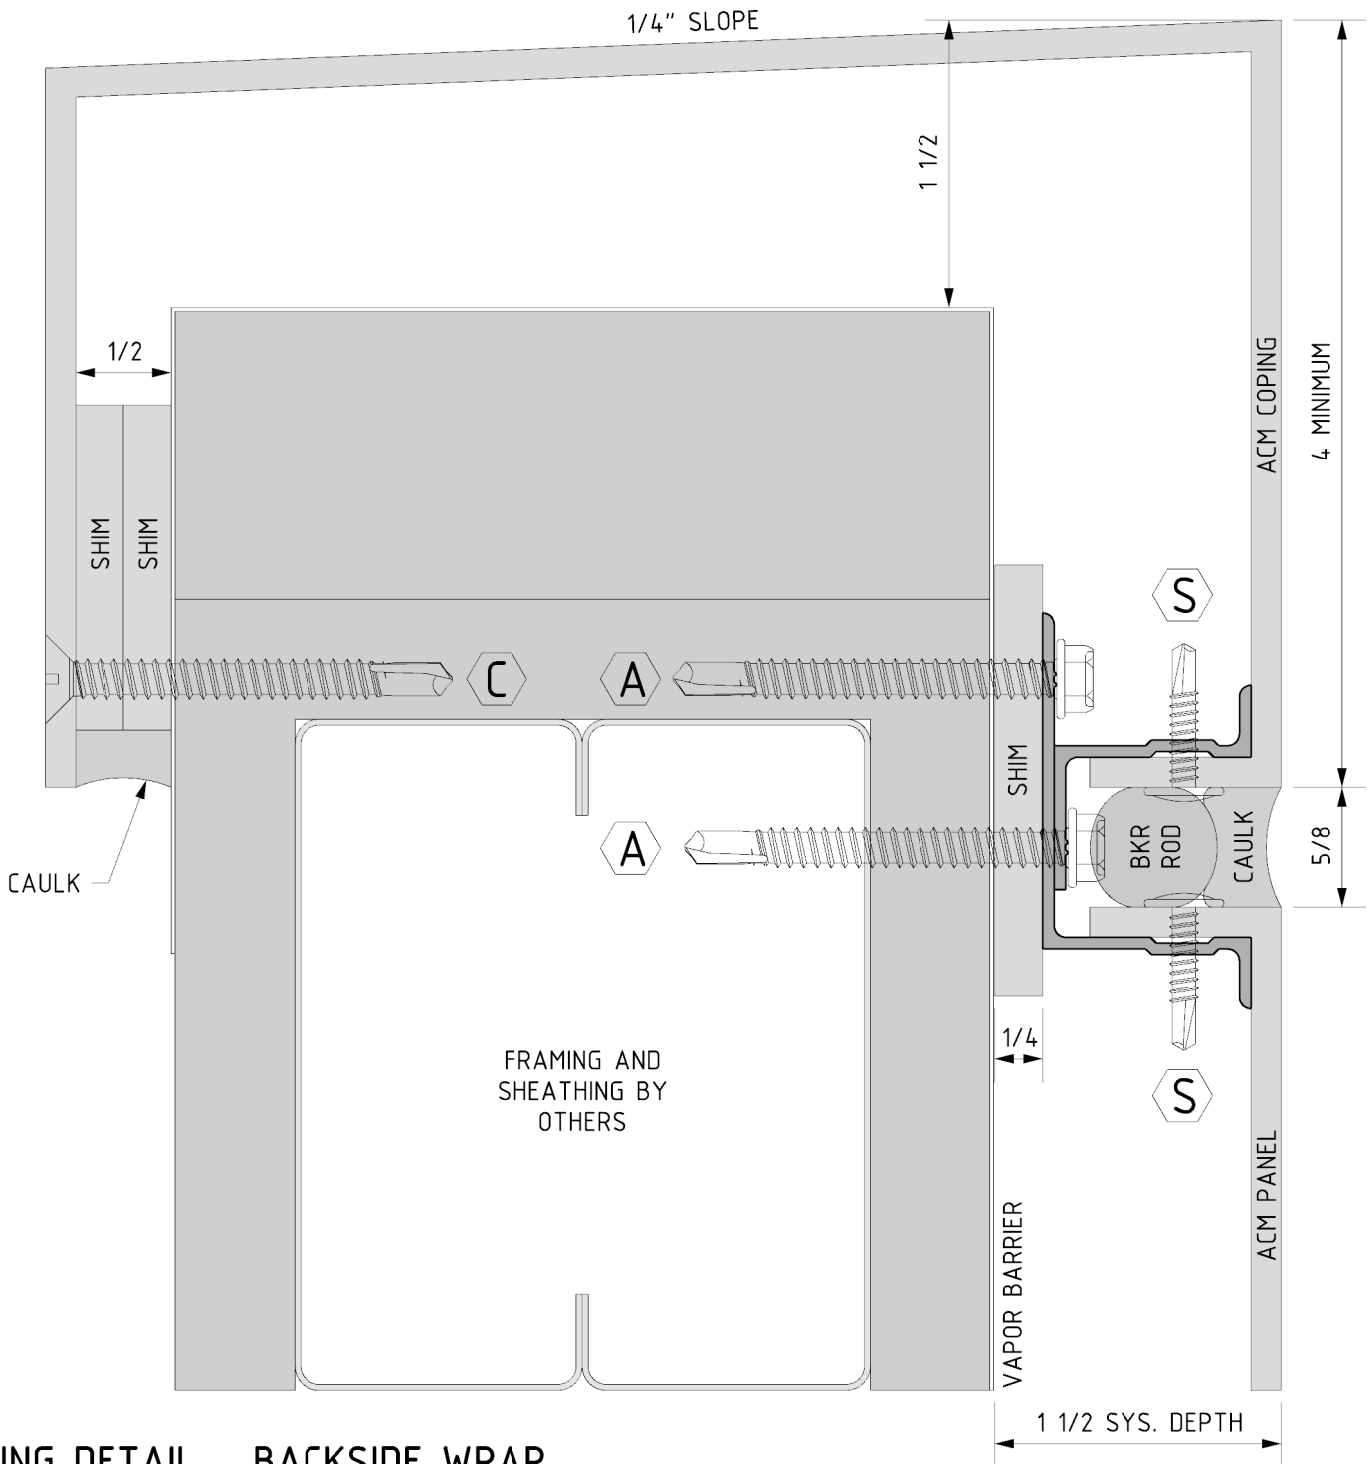

COPING DETAIL - BACKSIDE WRAP

<b>D12</b>	<b>ECONNECT-Z</b> PANEL SYSTEM DETAILS	
	Drawn By	b jackson
	Drawing Date	09.03.2014

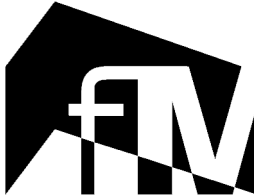

**FAIRFIELD METAL**  
ACM PANEL SYSTEMS

9 Audrey Place  
Fairfield, NJ 07004  
973-276-8440  
fairfieldmetal.com