




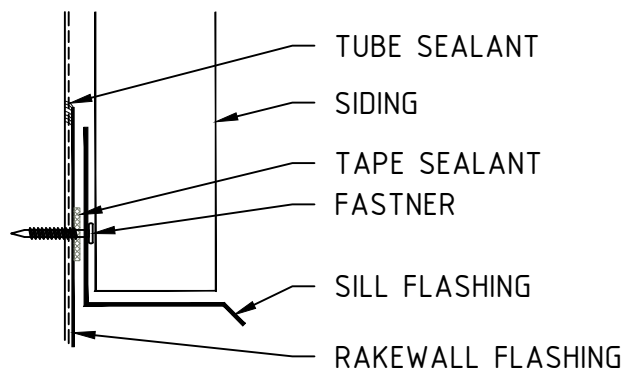

OPTION 1

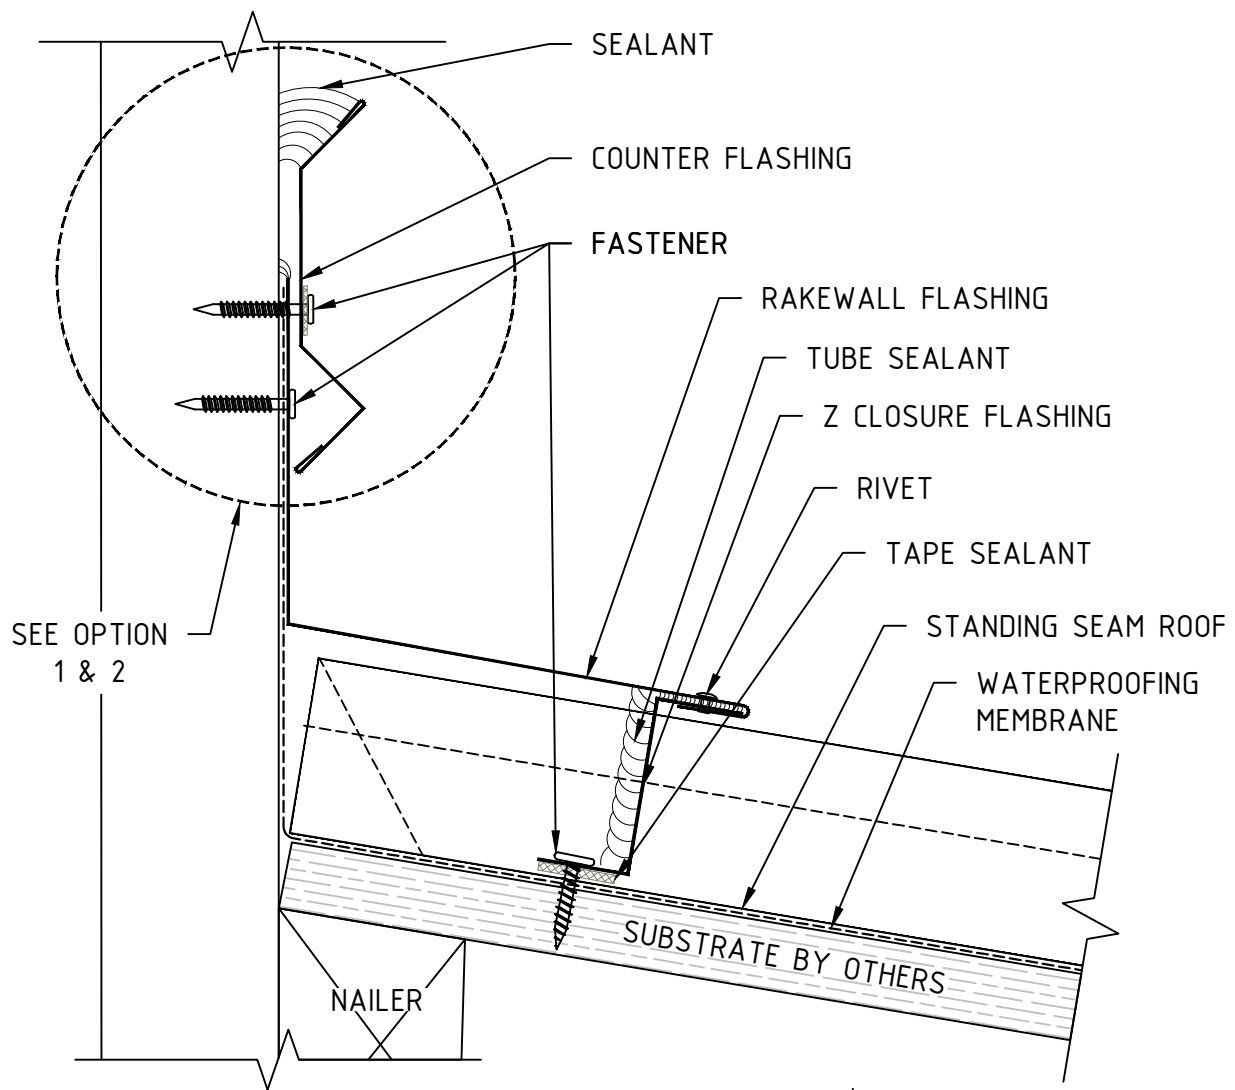

OPTION 2

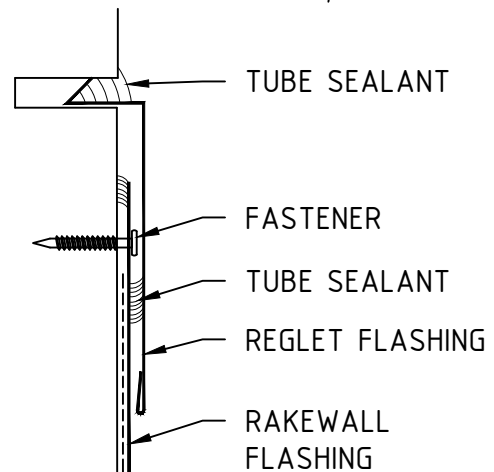

Fairfield Metal

9 Audrey Place, Fairfield, NJ 07004
Phone: 973-276-8440
www.fairfieldmetal.com

Drawing Title: **STANDING SEAM ROOF
RAKEWALL DETAIL**


Drawn By:

Date:

07.13.2016

Drawing No.

STSR-001

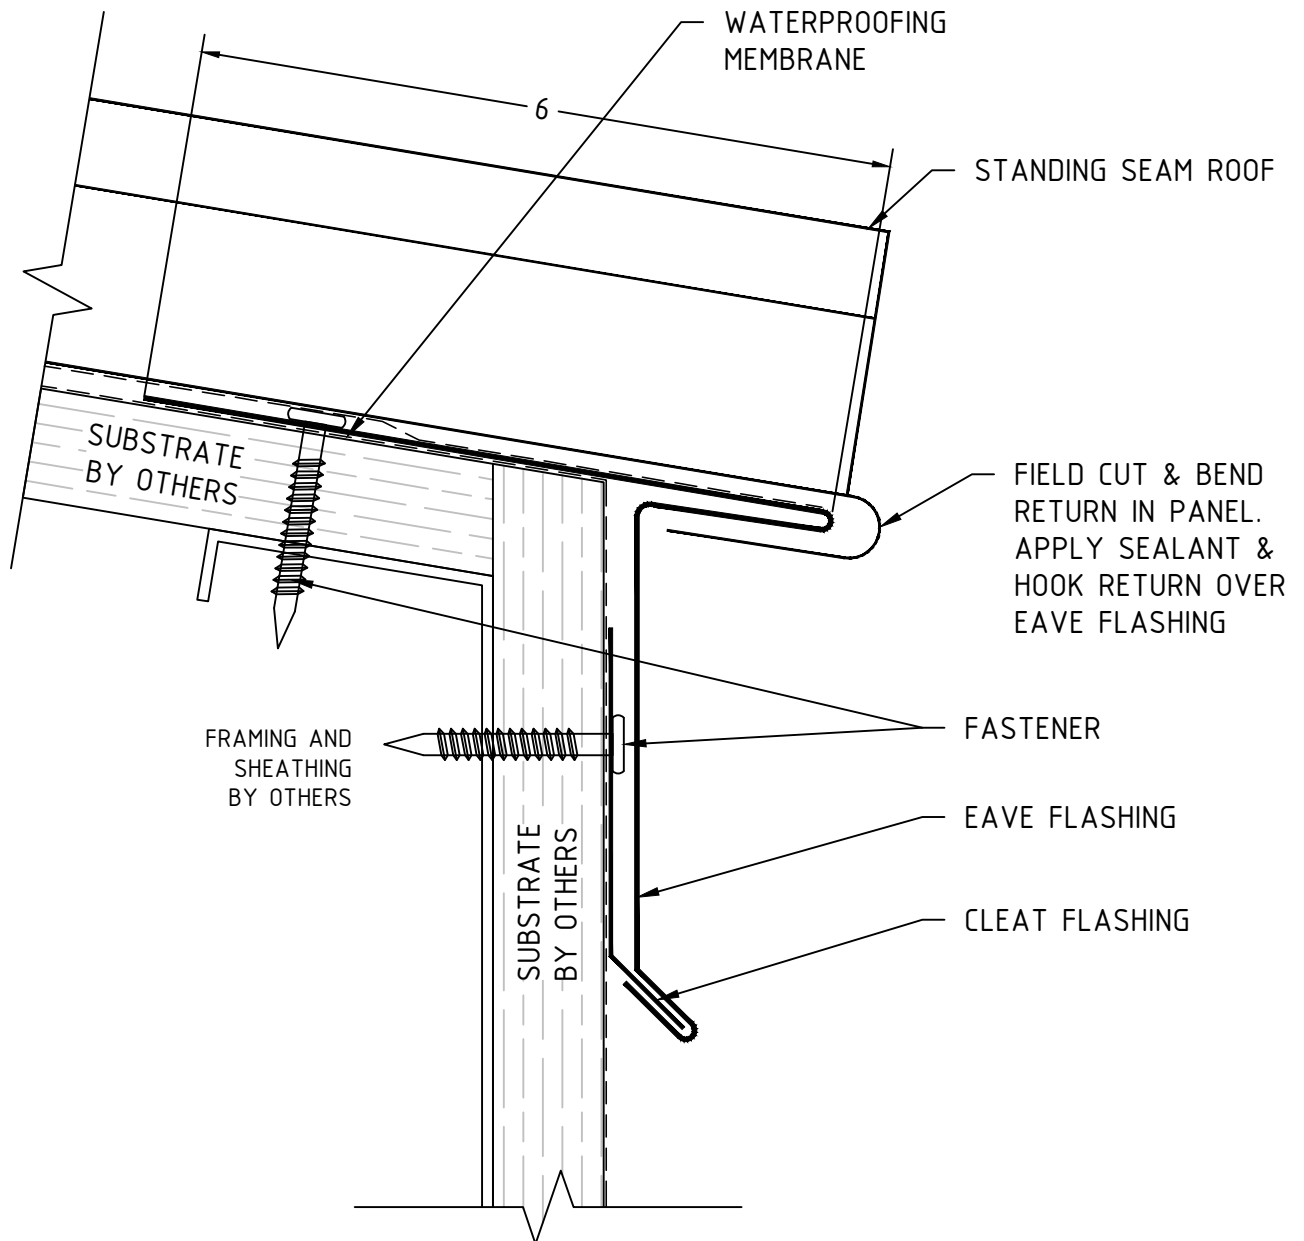

Fairfield Metal

9 Audrey Place, Fairfield, NJ 07004
Phone: 973-276-8440
www.fairfieldmetal.com


Drawing Title: **STANDING SEAM ROOF
EAVE DETAIL**

Drawn By:

Date: **07.13.2016**

Drawing No.

STSR-002

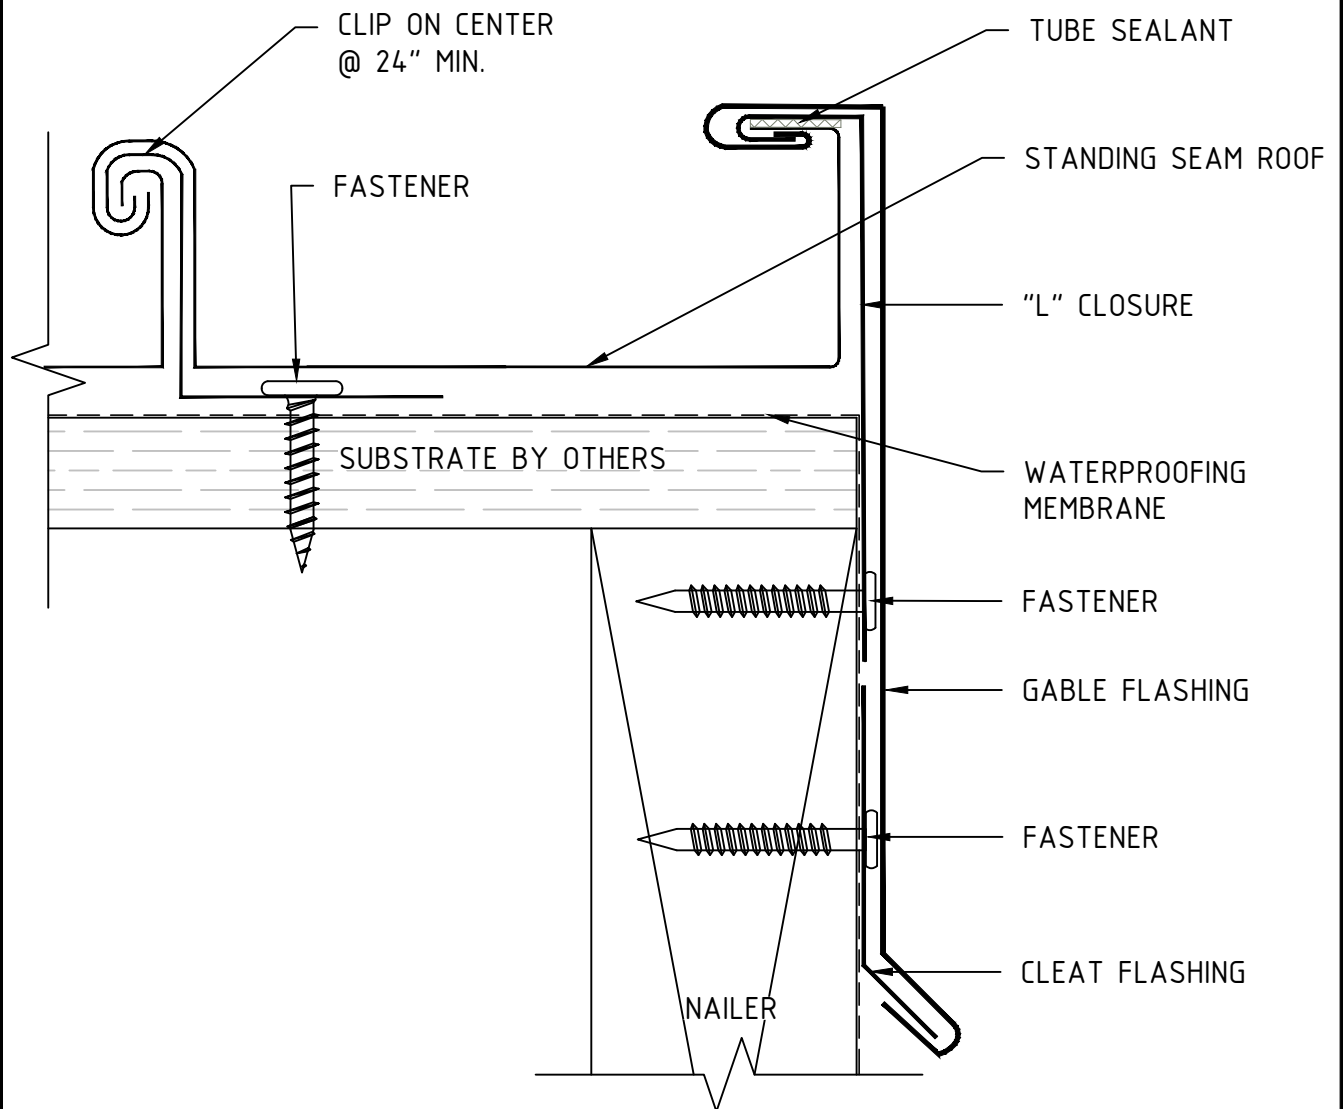

Fairfield Metal

9 Audrey Place, Fairfield, NJ 07004
Phone: 973-276-8440
www.fairfieldmetal.com


Drawing Title: **STANDING SEAM ROOF
GABLE DETAIL**

Drawn By:

Date: **07.29.2016**

Drawing No.

STSR-004

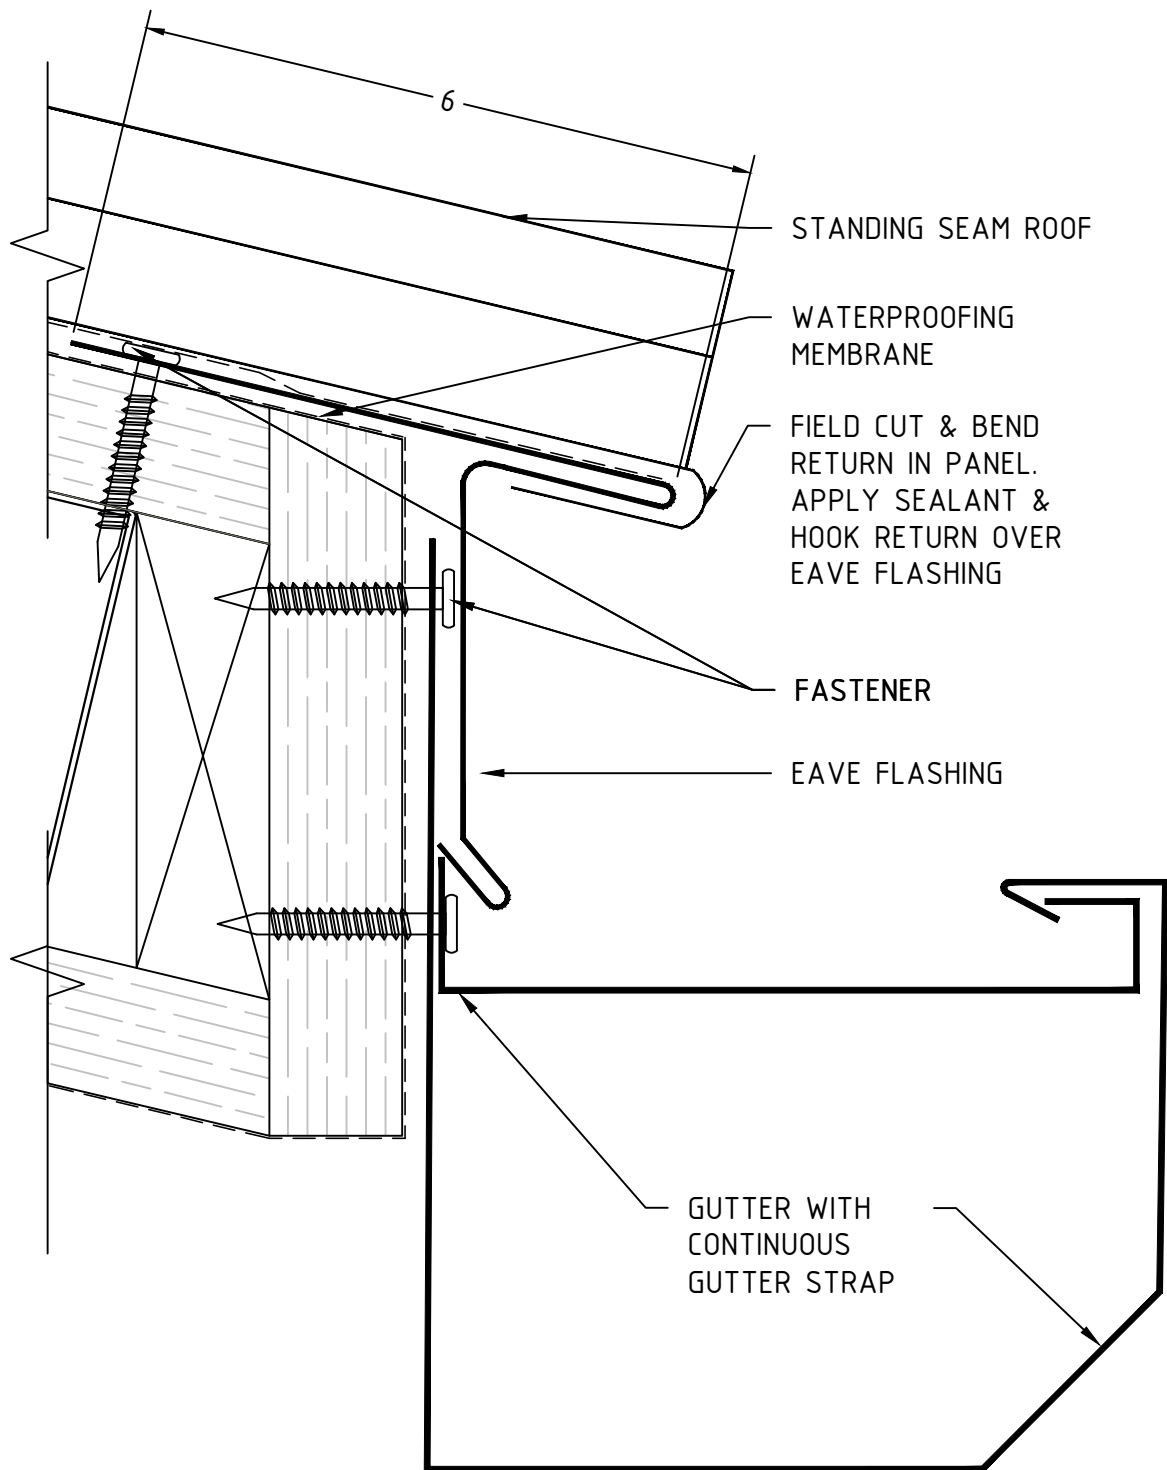

Fairfield Metal

9 Audrey Place, Fairfield, NJ 07004
Phone: 973-276-8440
www.fairfieldmetal.com


Drawing Title: **STANDING SEAM ROOF
GUTTER DETAIL**

Drawn By:

Date: **07.29.2016**

Drawing No.

STSR-005

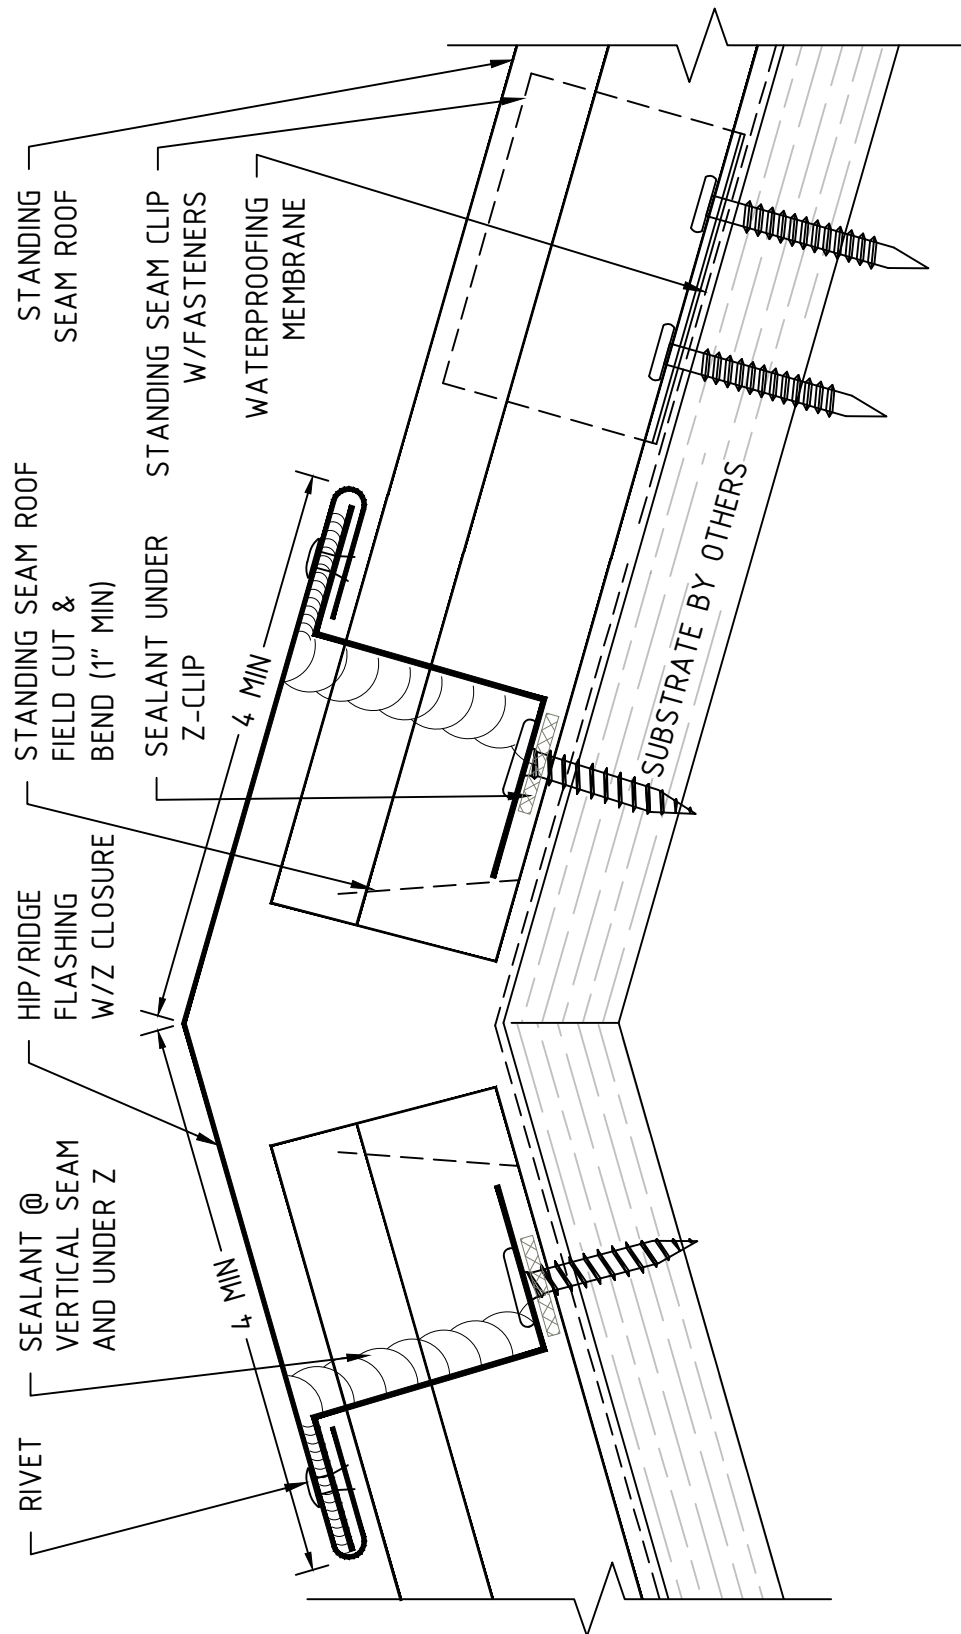

Fairfield Metal

9 Audrey Place, Fairfield, NJ 07004
Phone: 973-276-8440
www.fairfieldmetal.com


Drawing Title: **STANDING SEAM ROOF
HIPRIDGE DETAIL**

Drawn By:

Date: **07.29.2016**

Drawing No.

STSR-006

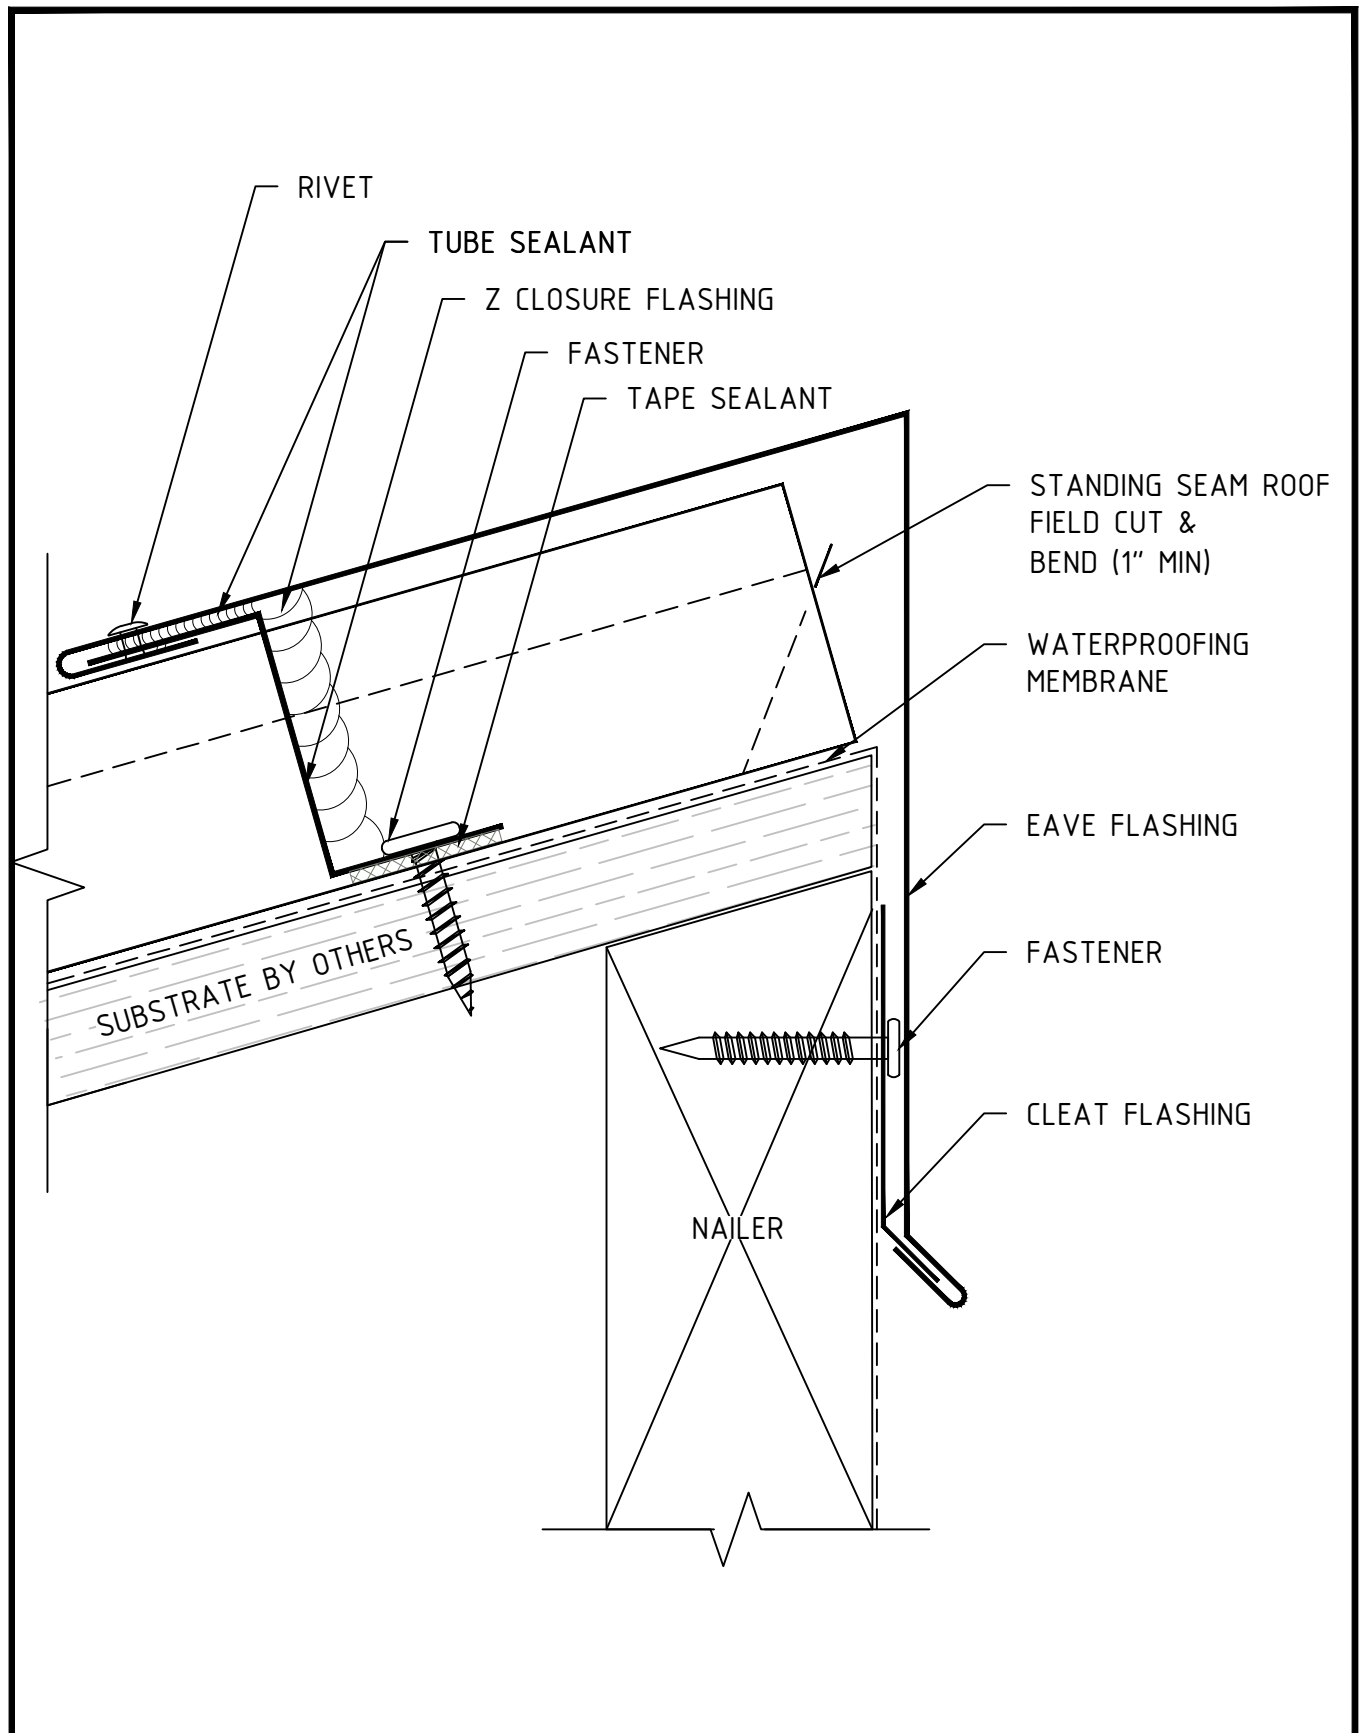

Fairfield Metal

9 Audrey Place, Fairfield, NJ 07004
 Phone: 973-276-8440
 www.fairfieldmetal.com

Drawing Title: STANDING SEAM ROOF
 PEAK DETAIL


Drawn By:

Date:

07.13.2016

Drawing No.

STSR-007

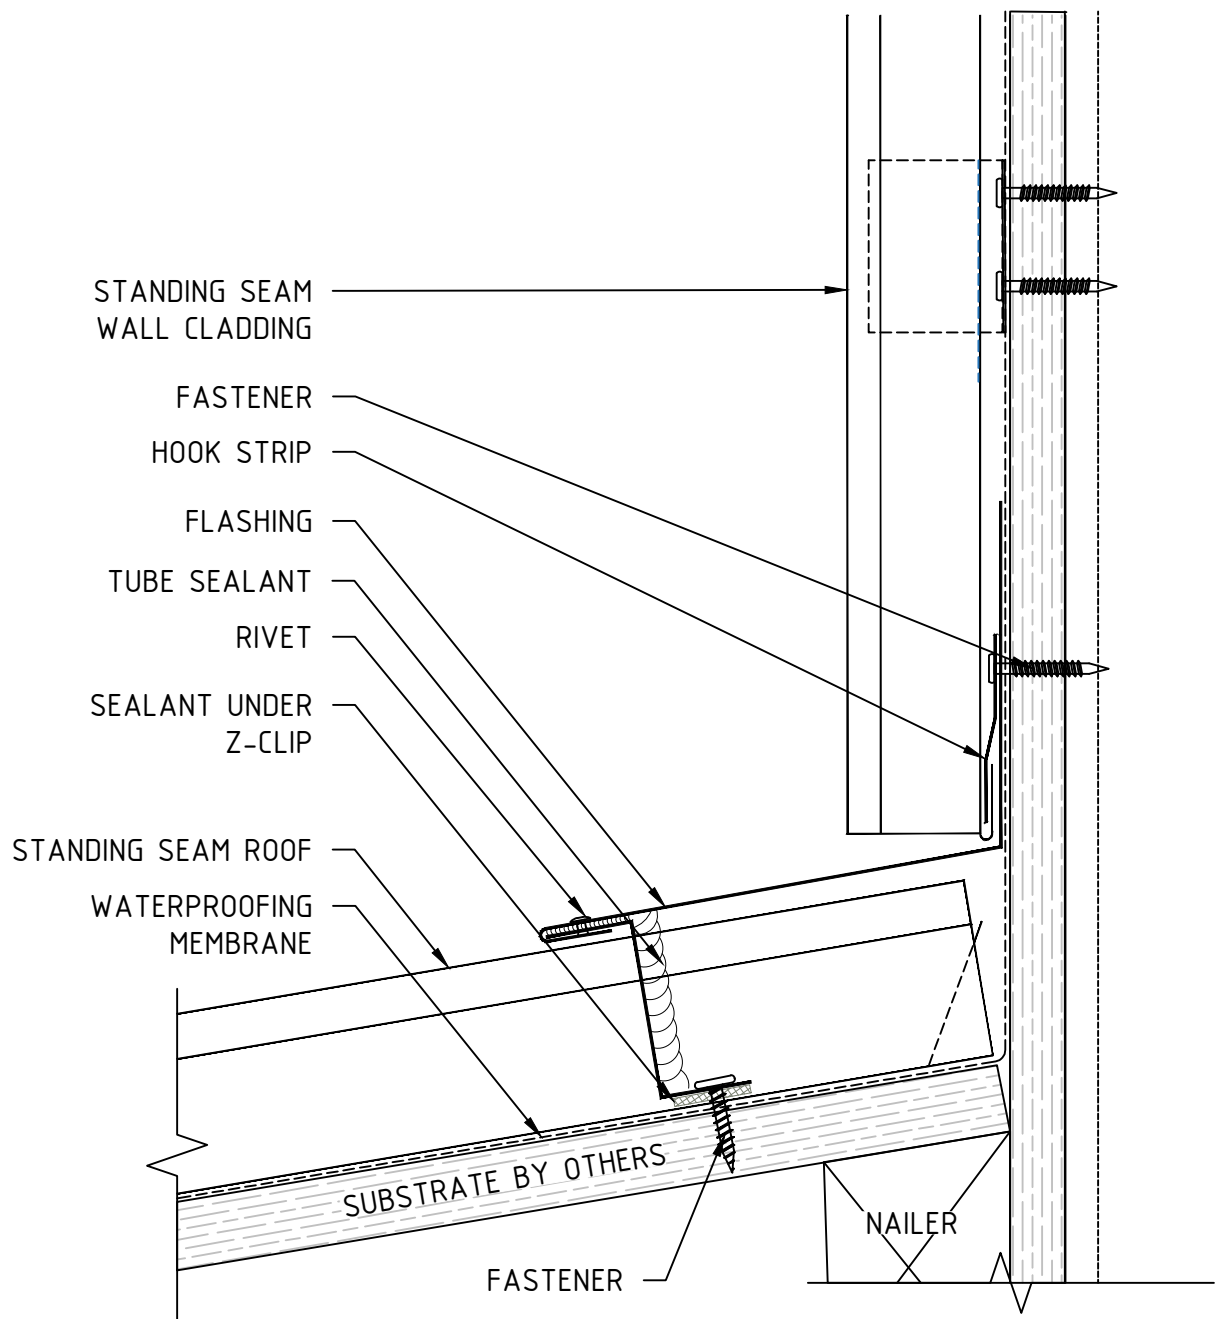

Fairfield Metal


9 Audrey Place, Fairfield, NJ 07004
Phone: 973-276-8440
www.fairfieldmetal.com

Drawing Title: **STANDING SEAM ROOF
ROOF/WALL DETAIL**

Date: **07.13.2016**

Drawing No.

STSR-008

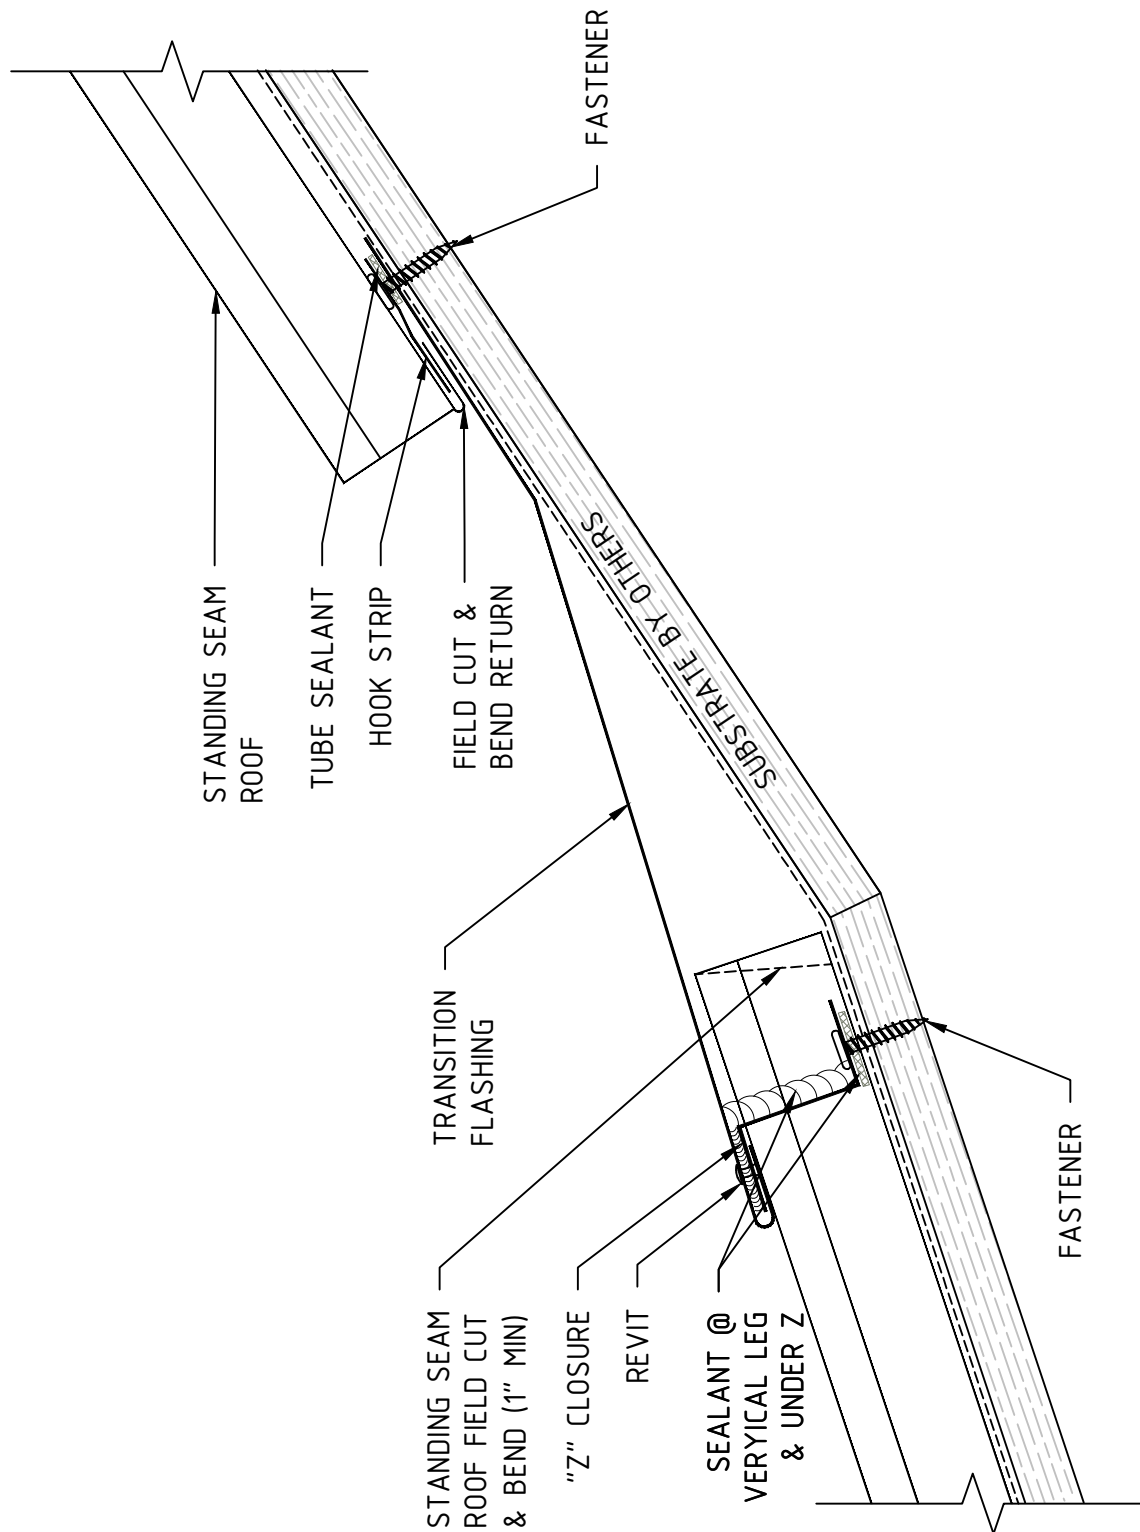

Fairfield Metal


9 Audrey Place, Fairfield, NJ 07004
 Phone: 973-276-8440
www.fairfieldmetal.com

Drawing Title: **STANDING SEAM ROOF
 PITCH BRAKE DETAIL**

Date: **07.13.2016**

Drawing No.

STSR-009

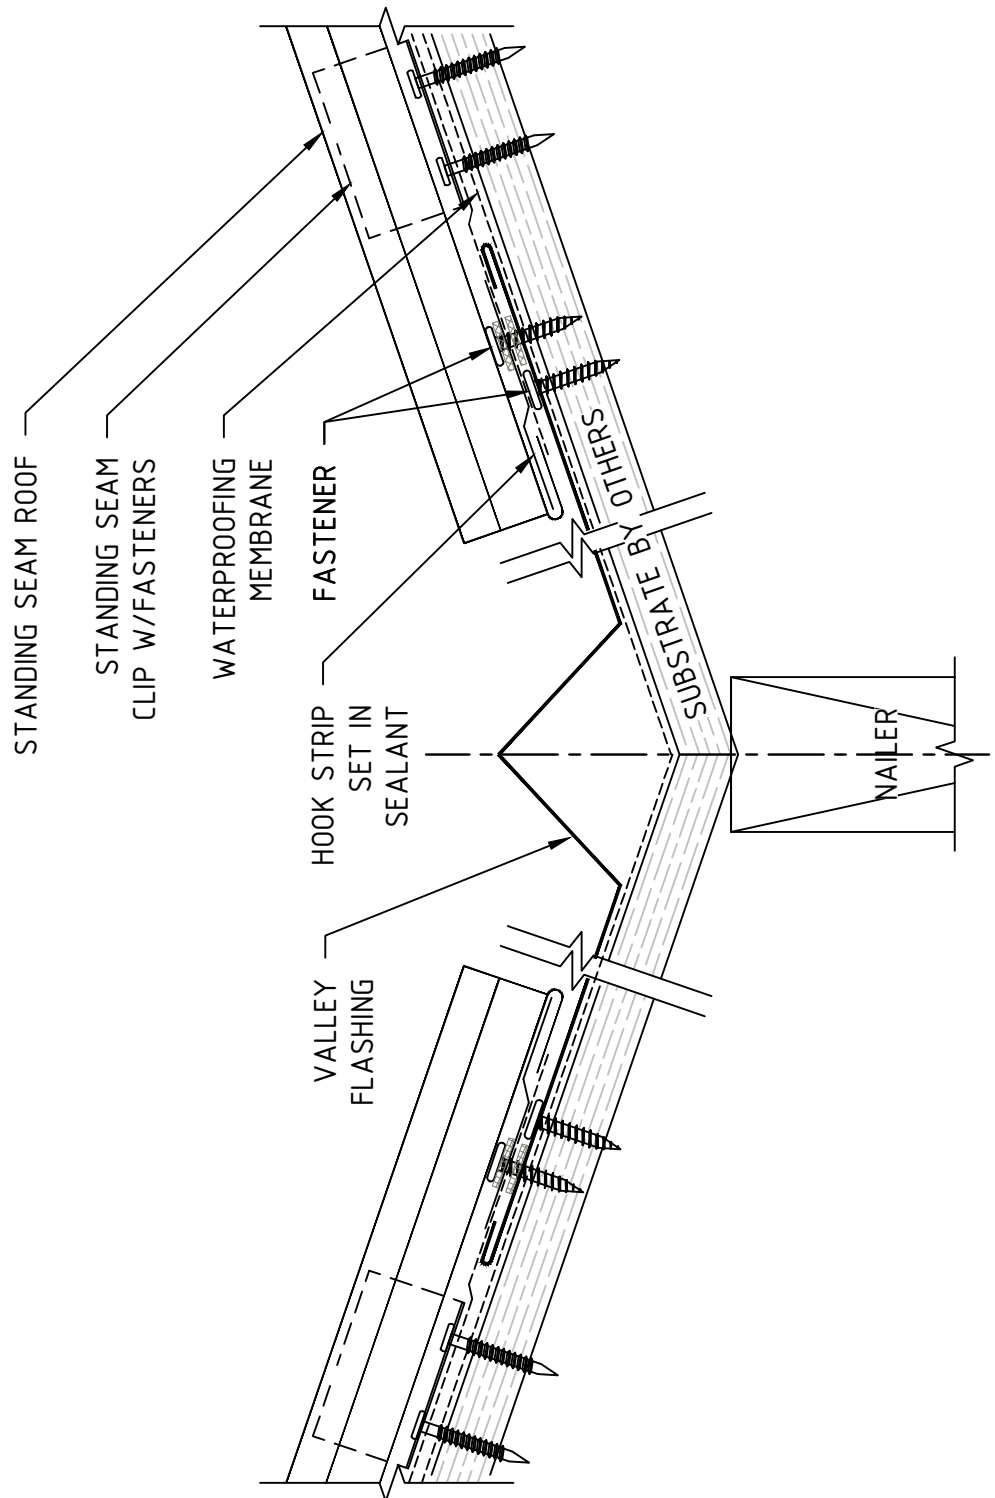


Fairfield Metal
 9 Audrey Place, Fairfield, NJ 07004
 Phone: 973-276-8440
 www.fairfieldmetal.com

Drawing Title: **STANDING SEAM ROOF
 VALLEY DETAIL**

Date: **07.13.2016**

Drawing No.

STSR-010

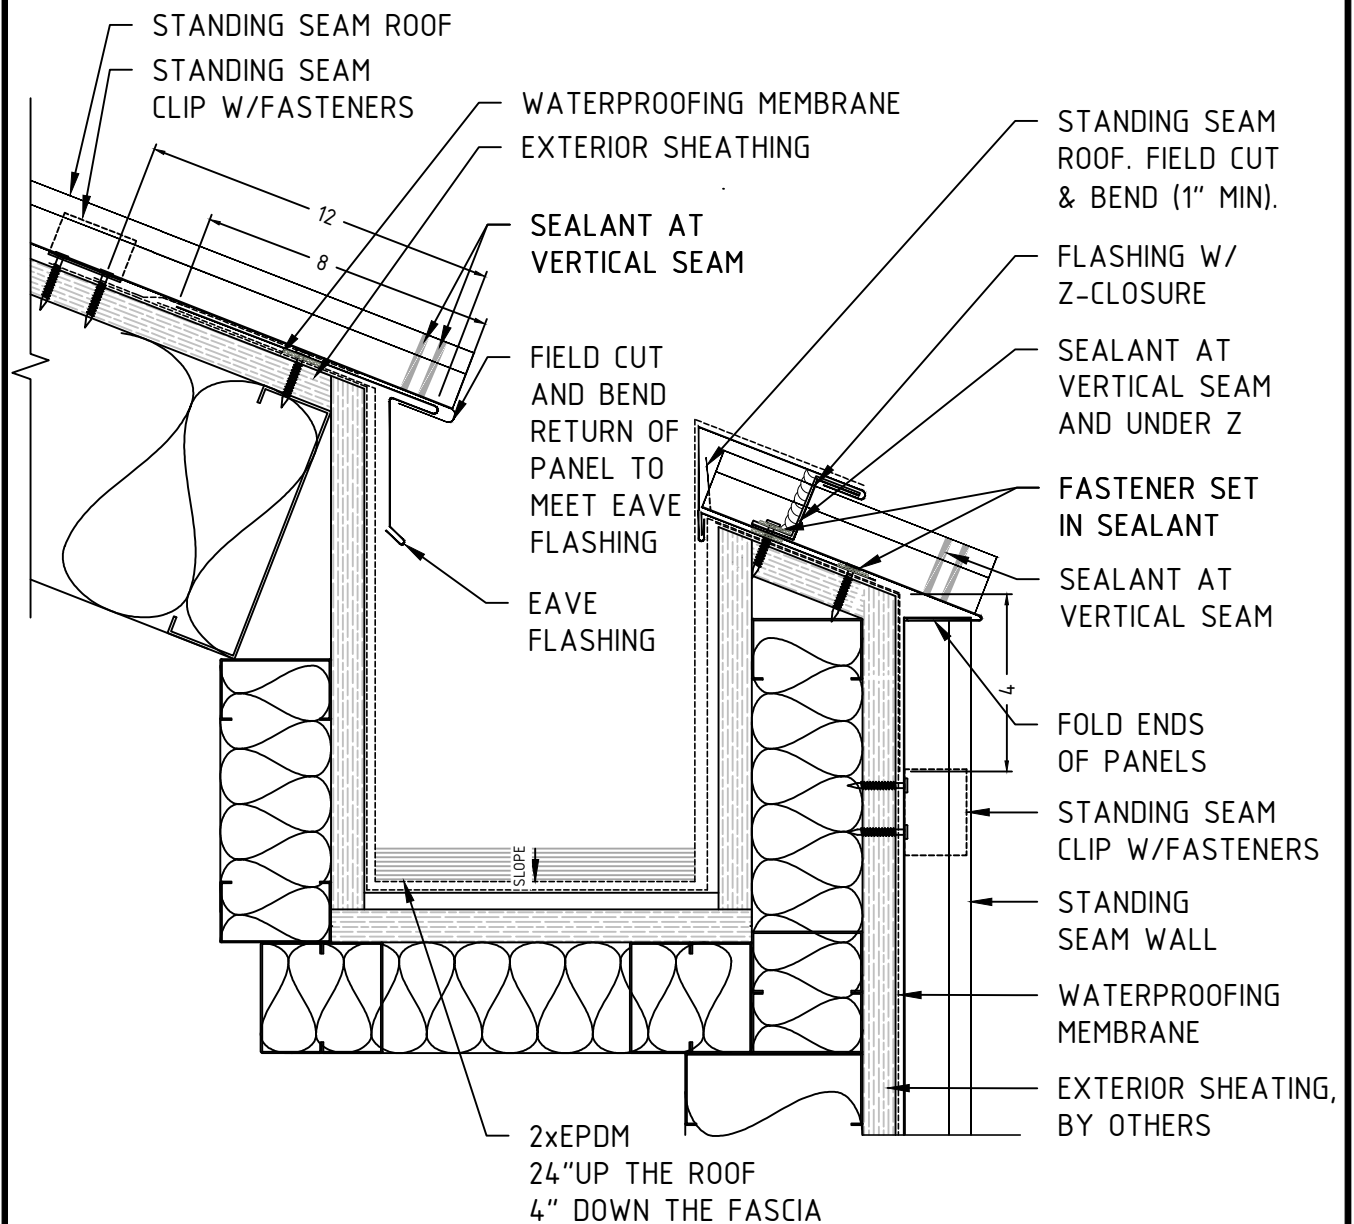

SCALE: N.T.S



Fairfield Metal


9 Audrey Place, Fairfield, NJ 07004
Phone: 973-276-8440
www.fairfieldmetal.com

Drawing Title: **STANDING SEAM ROOF
EAVE W/BUILT IN GUTTER DETAIL**

Date: **07.13.2016**

Drawing No.

STSR-011

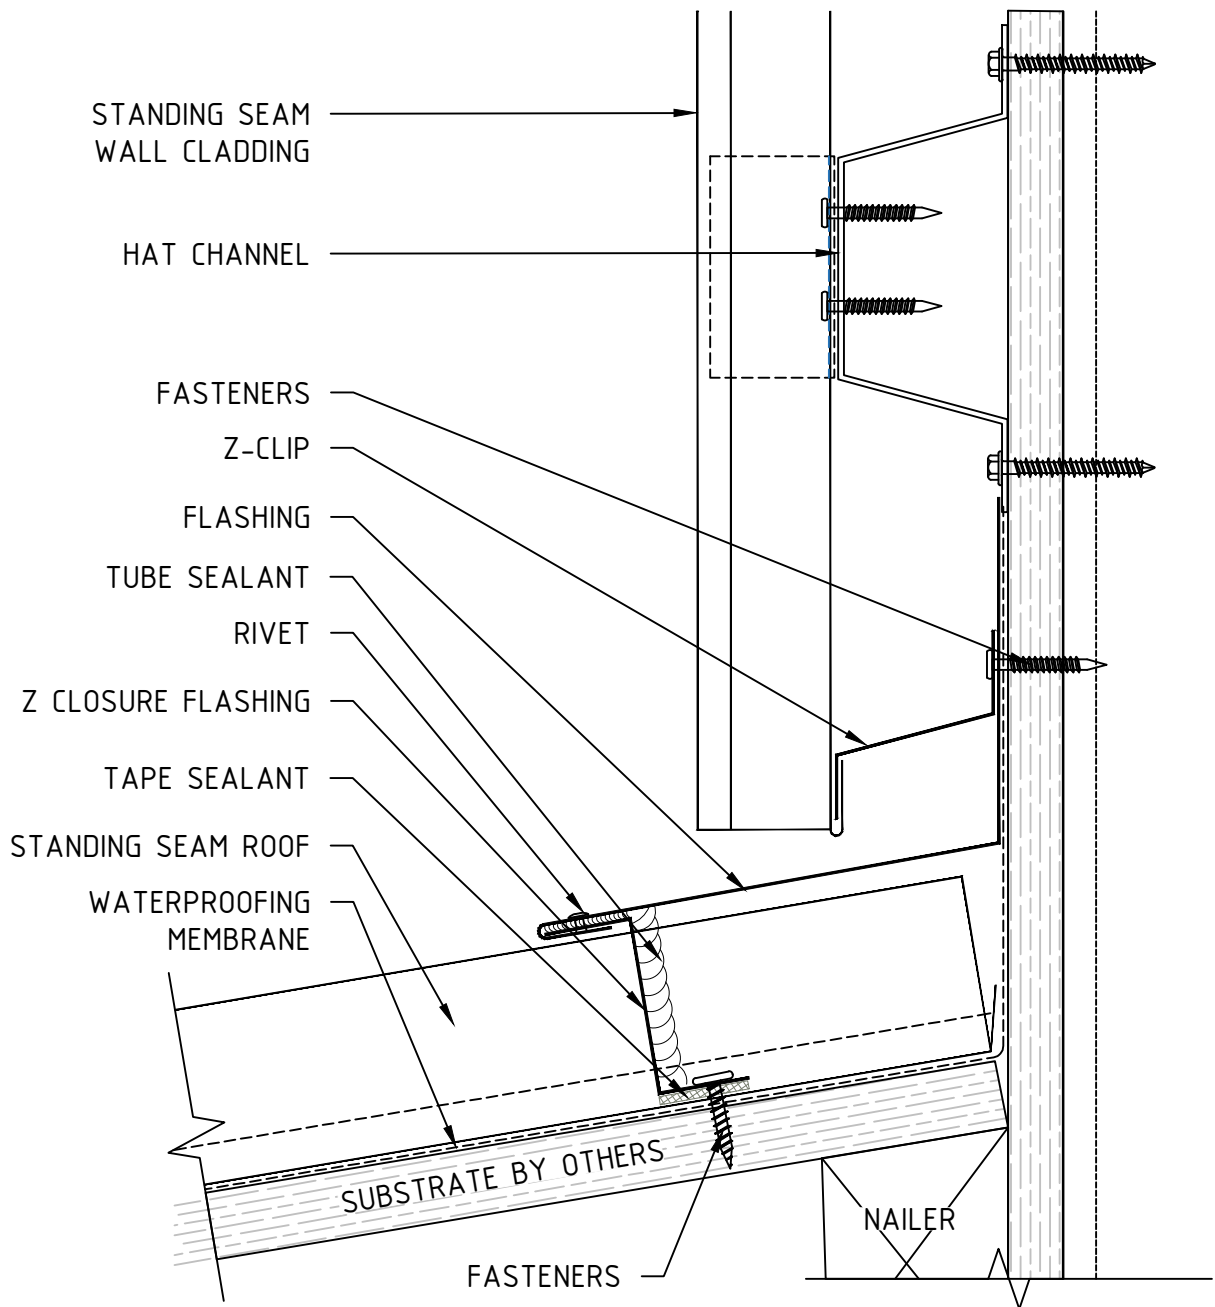

Fairfield Metal


9 Audrey Place, Fairfield, NJ 07004
Phone: 973-276-8440
www.fairfieldmetal.com

Drawing Title: **STANDING SEAM ROOF
PITCH BRAKE DETAIL**

Date: **07.13.2016**

Drawing No.

STSR-012

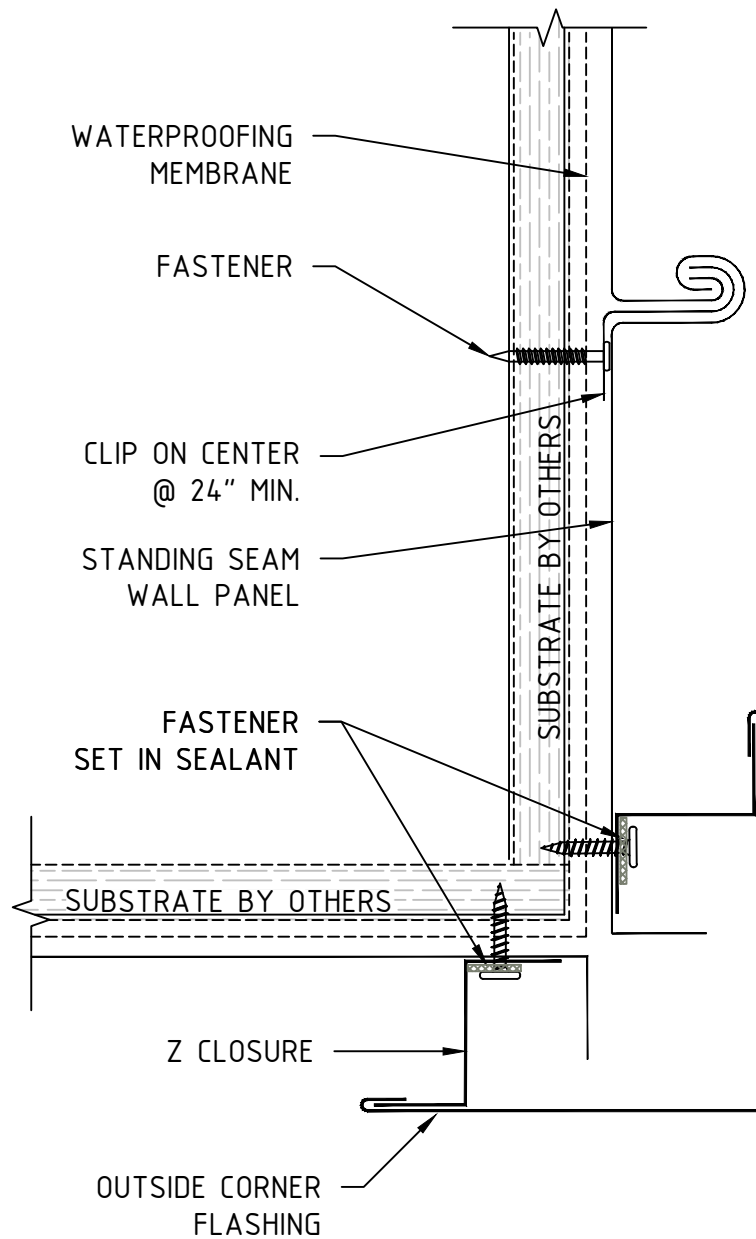

Fairfield Metal

9 Audrey Place, Fairfield, NJ 07004
 Phone: 973-276-8440
 www.fairfieldmetal.com


Drawing Title: **STANDING SEAM WALL
 OUTSIDE CORNER DETAIL**

Drawn By:

Date: **07.13.2016**

Drawing No.

STSW-002

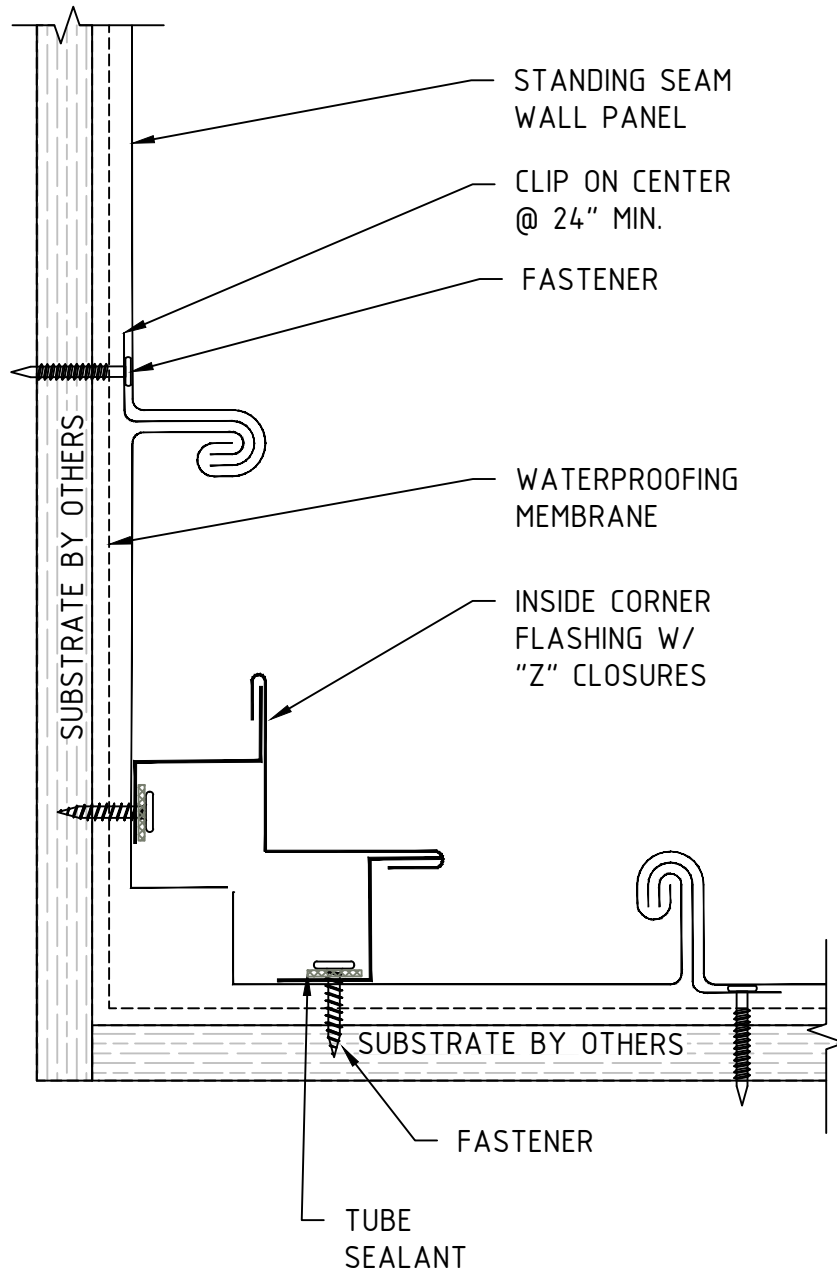

Fairfield Metal

9 Audrey Place, Fairfield, NJ 07004
Phone: 973-276-8440
www.fairfieldmetal.com


Drawing Title: **STANDING SEAM WALL
INSIDE CORNER DETAIL**

Drawn By:

Date: **07.13.2016**

Drawing No.

STSW-003

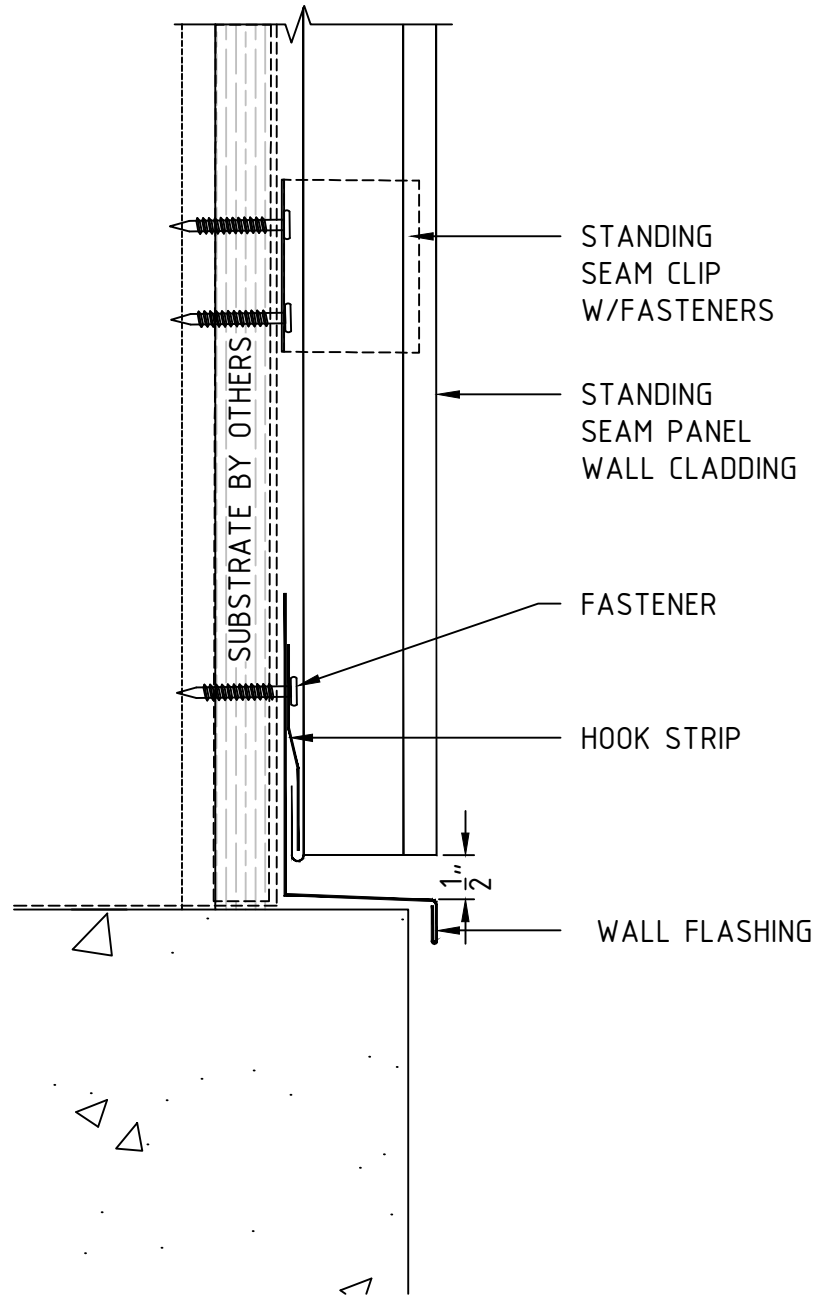

Fairfield Metal

9 Audrey Place, Fairfield, NJ 07004
Phone: 973-276-8440
www.fairfieldmetal.com

Drawing Title: **STANDING SEAM WALL
BASE/TERMINATION DETAIL**


Drawn By:

Date:

07.13.2016

Drawing No.

STSW-004

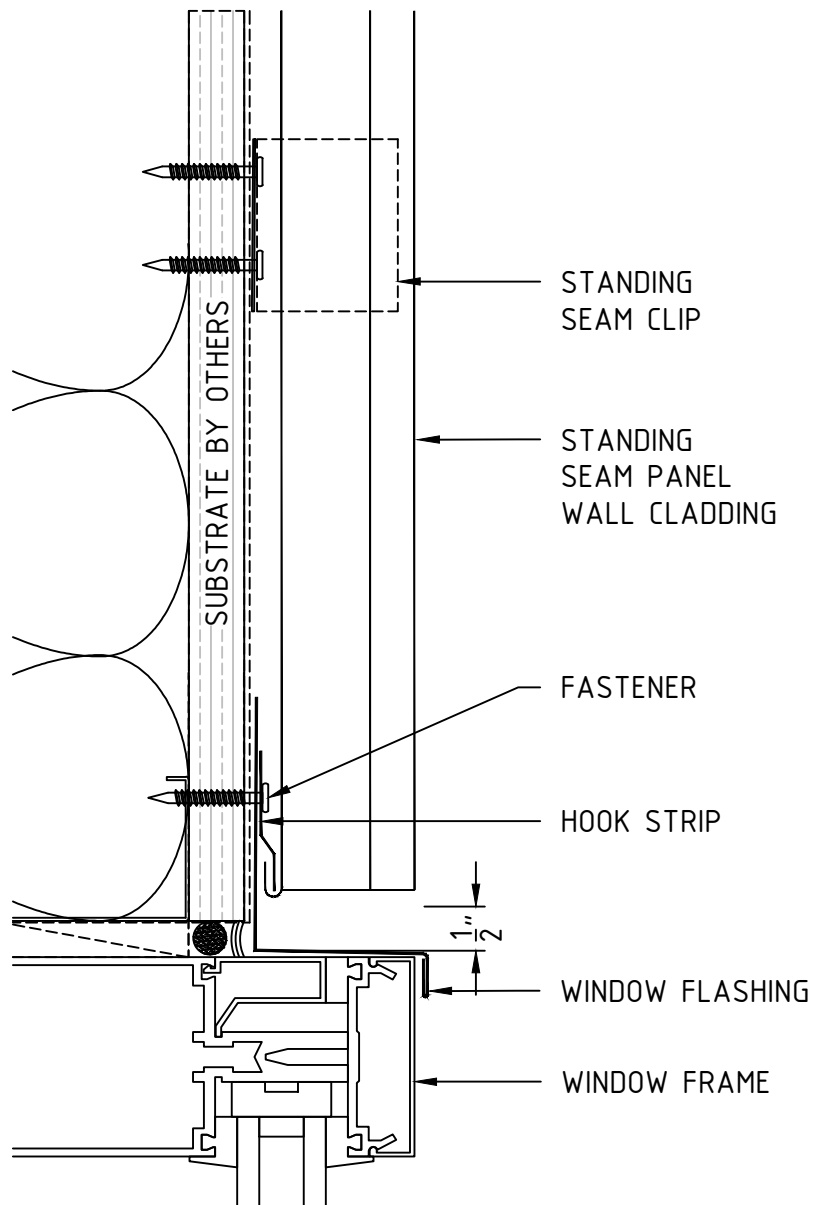

Fairfield Metal
 9 Audrey Place, Fairfield, NJ 07004
 Phone: 973-276-8440
www.fairfieldmetal.com


Drawing Title: **STANDING SEAM WALL
 WINDOW HEAD DETAIL**

Drawn By:

Date: **07.13.2016**

Drawing No.

STSW-005

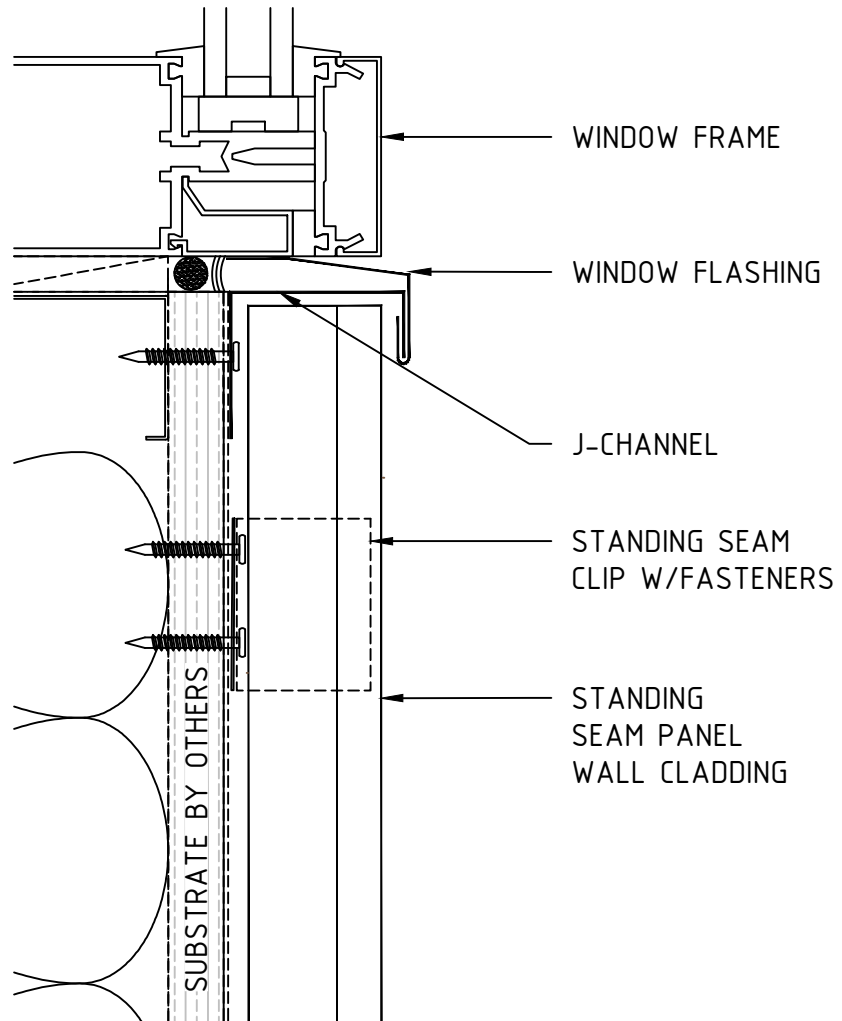

Fairfield Metal

9 Audrey Place, Fairfield, NJ 07004
 Phone: 973-276-8440
www.fairfieldmetal.com

Drawing Title: **STANDING SEAM WALL
WINDOW SILL DETAIL**


Drawn By:

Date:

07.13.2016

Drawing No.

STSW-006

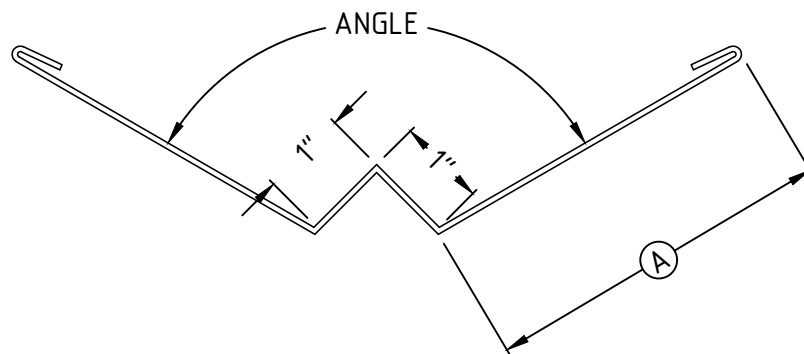

MATERIAL	FINISH	COLOR	DIMENSION	QUANTITIES
☐ 24 GA GALV.	☐ KYNAR		A=	LINEAR FT.
☐ .032 ALUMIN.	☐ MILL FINISH		ANGLE=	
☐ .040 ALUMIN.	☐ ENAMEL			
☐	☐ ANODIZED			
☐ OTHER	☐ OTHER			

PROJECT:

ARCHITECT:

ROOFING CONTRACTOR:

REPRESENTATIVE:

FABRICATION WILL PROCEED ONLY AFTER RECEIPT OF SIGNED DRAWING APPROVAL

DRAWING APPROVAL

ARCHITECT AND /OR CONTRACTOR SHALL VERIFY ALL DIMENSIONS, SIZES AND QUANTITIES. ALL PRODUCTS TO BE INSTALLED IN STRICT ACCORDANCE WITH FAIRFIELD METAL'S PRINTED INSTRUCTIONS.

APPROVED BY

DATE



Fairfield Metal

9 Audrey Place, Fairfield, NJ 07004
Phone: 973-276-8440
www.fairfieldmetal.com

Drawing Title:

W VALLEY FLASHING

Drawn By:


MD

Date:

05.04.2015

Drawing No.

VR-001

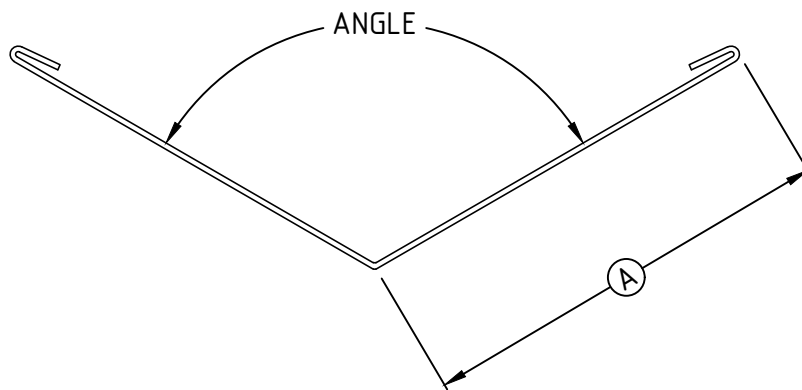

MATERIAL	FINISH	COLOR	DIMENSION	QUANTITIES
☐ 24 GA GALV.	☐ KYNAR		A=	LINEAR FT.
☐ .032 ALUMIN.	☐ MILL FINISH		ANGLE=	
☐ .040 ALUMIN.	☐ ENAMEL			
☐	☐ ANODIZED			
☐ OTHER	☐ OTHER			

PROJECT:

ARCHITECT:

ROOFING CONTRACTOR:

REPRESENTATIVE:

FABRICATION WILL PROCEED ONLY AFTER RECEIPT OF SIGNED DRAWING APPROVAL

DRAWING APPROVAL

ARCHITECT AND /OR CONTRACTOR SHALL VERIFY ALL DIMENSIONS, SIZES AND QUANTITIES. ALL PRODUCTS TO BE INSTALLED IN STRICT ACCORDANCE WITH FAIRFIELD METAL'S PRINTED INSTRUCTIONS.

APPROVED BY

DATE



Fairfield Metal

9 Audrey Place, Fairfield, NJ 07004
Phone: 973-276-8440
www.fairfieldmetal.com

Drawing Title:

V VALLEY FLASHING

Drawn By:


MD

Date:

05.04.2015

Drawing No.

VR-002

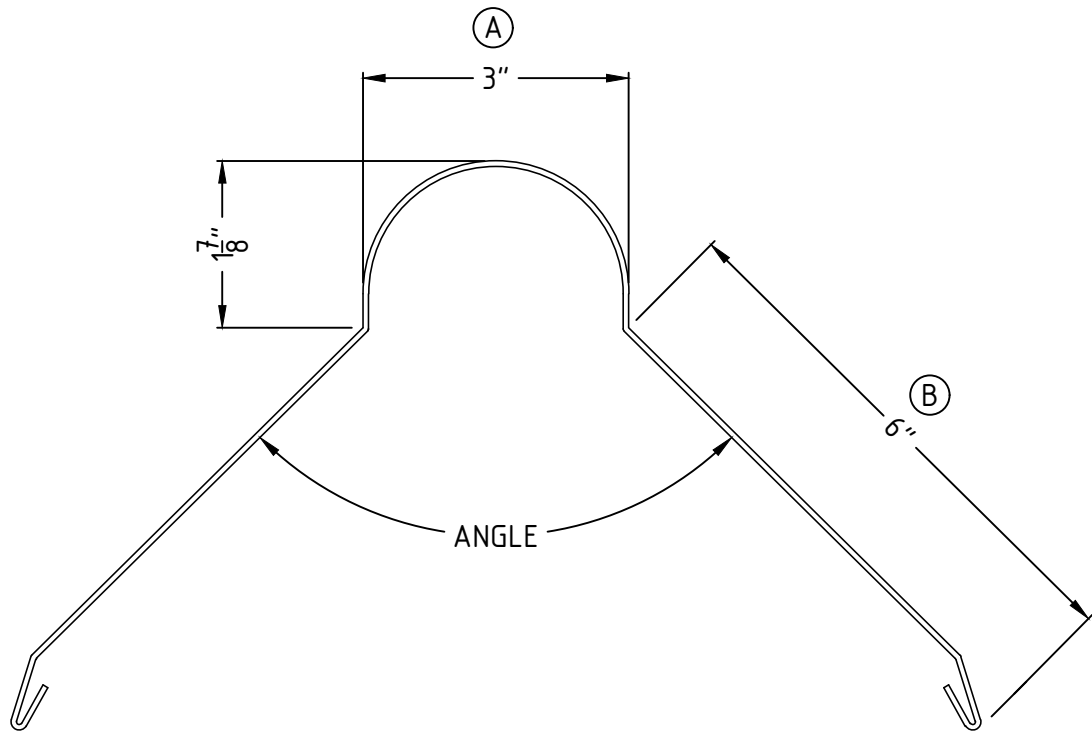

* CUSTOM SIZES AVAILABLE

MATERIAL	FINISH	COLOR	DIMENSION	QUANTITIES
☐ 24 GA GALV.	☐ KYNAR		A=	LINEAR FT.
☐ .032 ALUMIN.	☐ MILL FINISH		B=	
☐ .040 ALUMIN.	☐ ENAMEL		ANGLE=	
☐	☐ ANODIZED			
☐ OTHER	☐ OTHER			

PROJECT:

ARCHITECT:

ROOFING CONTRACTOR:

REPRESENTATIVE:

FABRICATION WILL PROCEED ONLY AFTER RECEIPT OF SIGNED DRAWING APPROVAL

DRAWING APPROVAL

ARCHITECT AND /OR CONTRACTOR SHALL VERIFY ALL DIMENSIONS, SIZES AND QUANTITIES. ALL PRODUCTS TO BE INSTALLED IN STRICT ACCORDANCE WITH FAIRFIELD METAL'S PRINTED INSTRUCTIONS.

APPROVED BY

DATE



Fairfield Metal

9 Audrey Place, Fairfield, NJ 07004
Phone: 973-276-8440
www.fairfieldmetal.com

Drawing Title:

RIDGE ROLL

Drawn By:

MD

Date:

05.04.2015

Drawing No.

VR-003