


OPTION 1

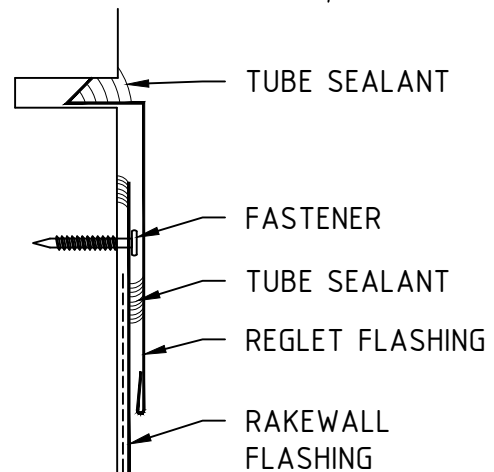

OPTION 2



**Fairfield Metal**

9 Audrey Place, Fairfield, NJ 07004  
Phone: 973-276-8440  
www.fairfieldmetal.com

Drawing Title: **STANDING SEAM ROOF  
RAKEWALL DETAIL**


Drawn By:

Date:

07.13.2016

Drawing No.

STSR-001

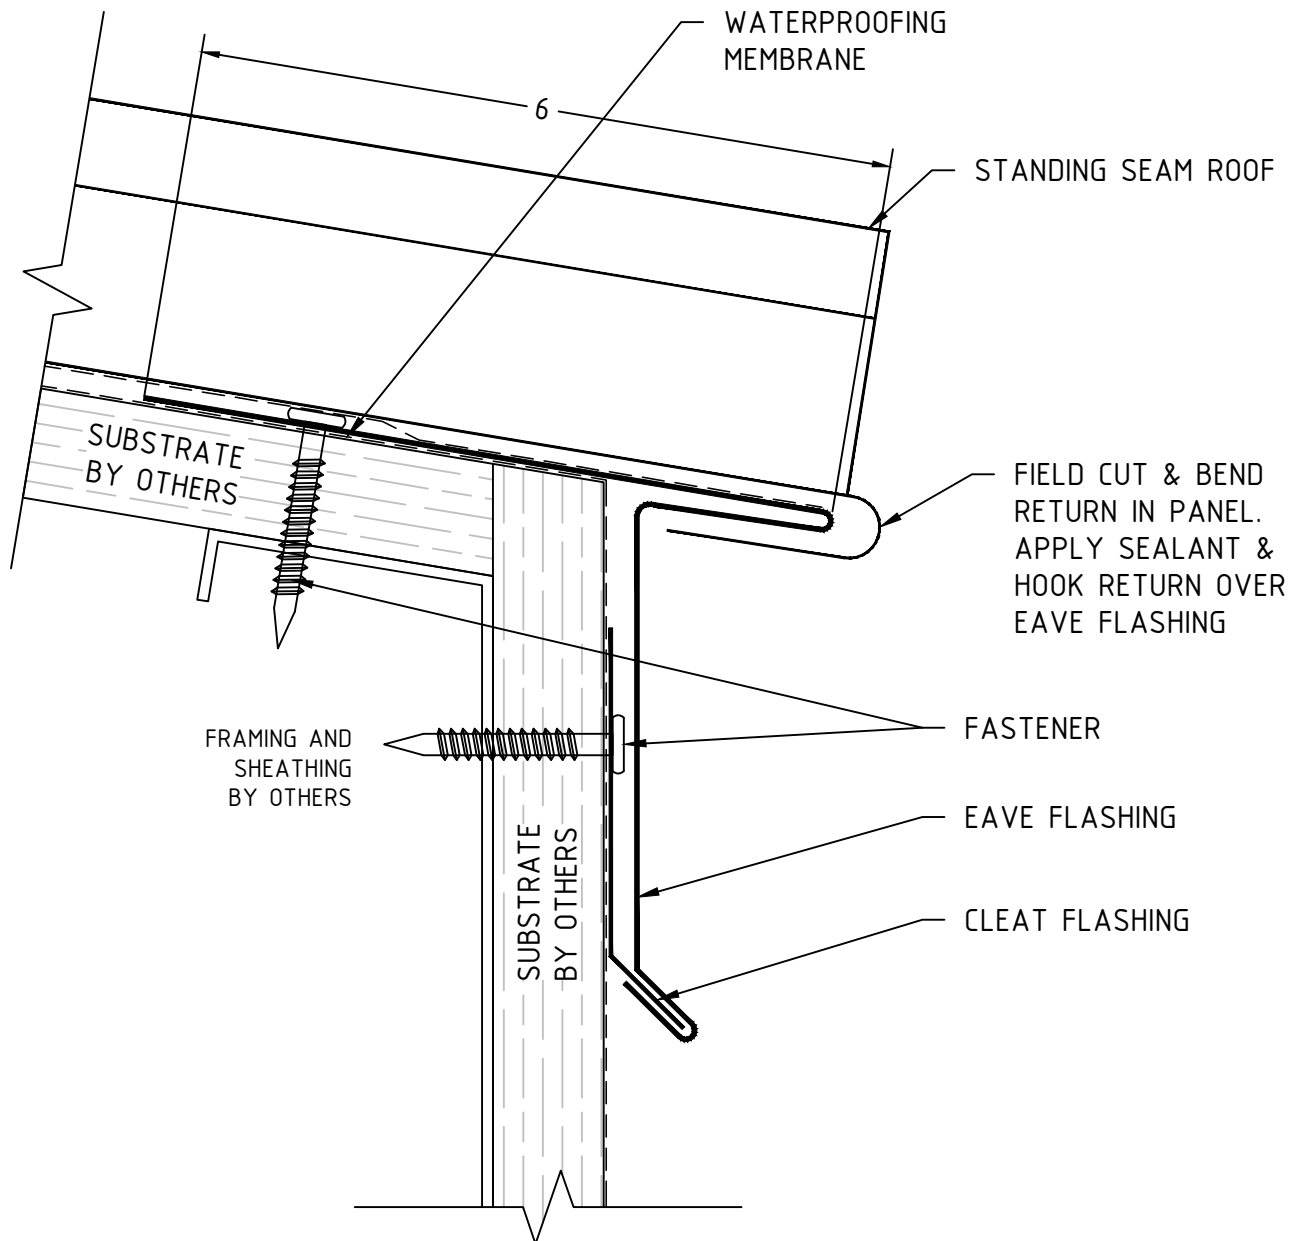

**Fairfield Metal**

9 Audrey Place, Fairfield, NJ 07004  
Phone: 973-276-8440  
www.fairfieldmetal.com


Drawing Title: **STANDING SEAM ROOF  
EAVE DETAIL**

Drawn By:

Date: **07.13.2016**

Drawing No.

**STSR-002**

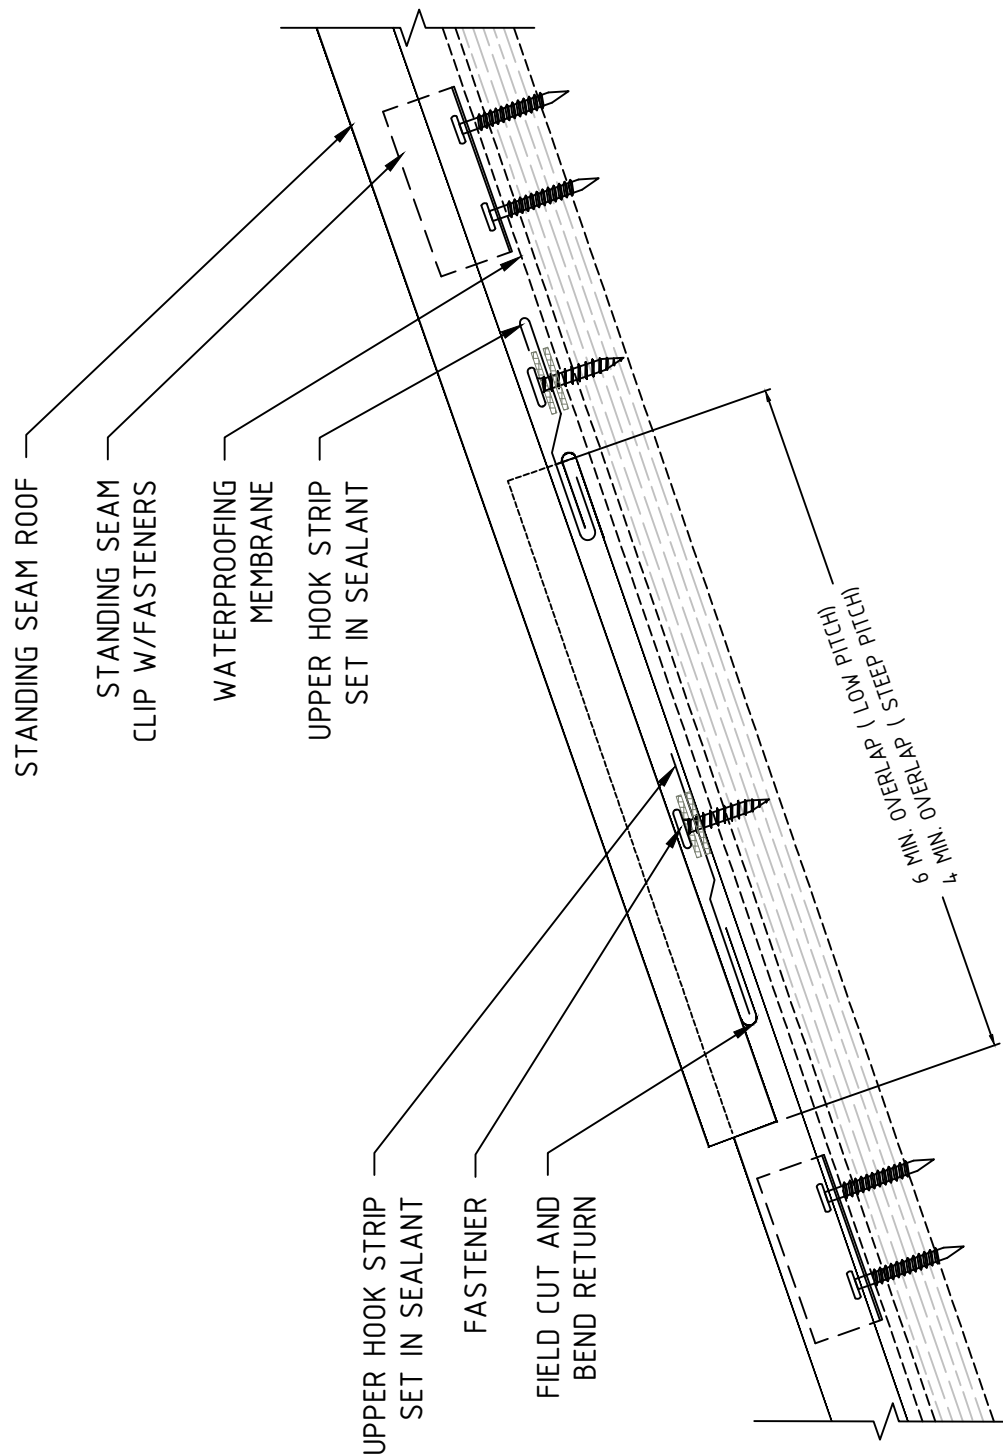

**Fairfield Metal**  
 9 Audrey Place, Fairfield, NJ 07004  
 Phone: 973-276-8440  
[www.fairfieldmetal.com](http://www.fairfieldmetal.com)


Drawing Title: **STANDING SEAM ROOF  
 TRANSVERSE SEAM DETAIL**

Drawn By:

Date: **07.13.2016**

Drawing No.

**STSR-003**

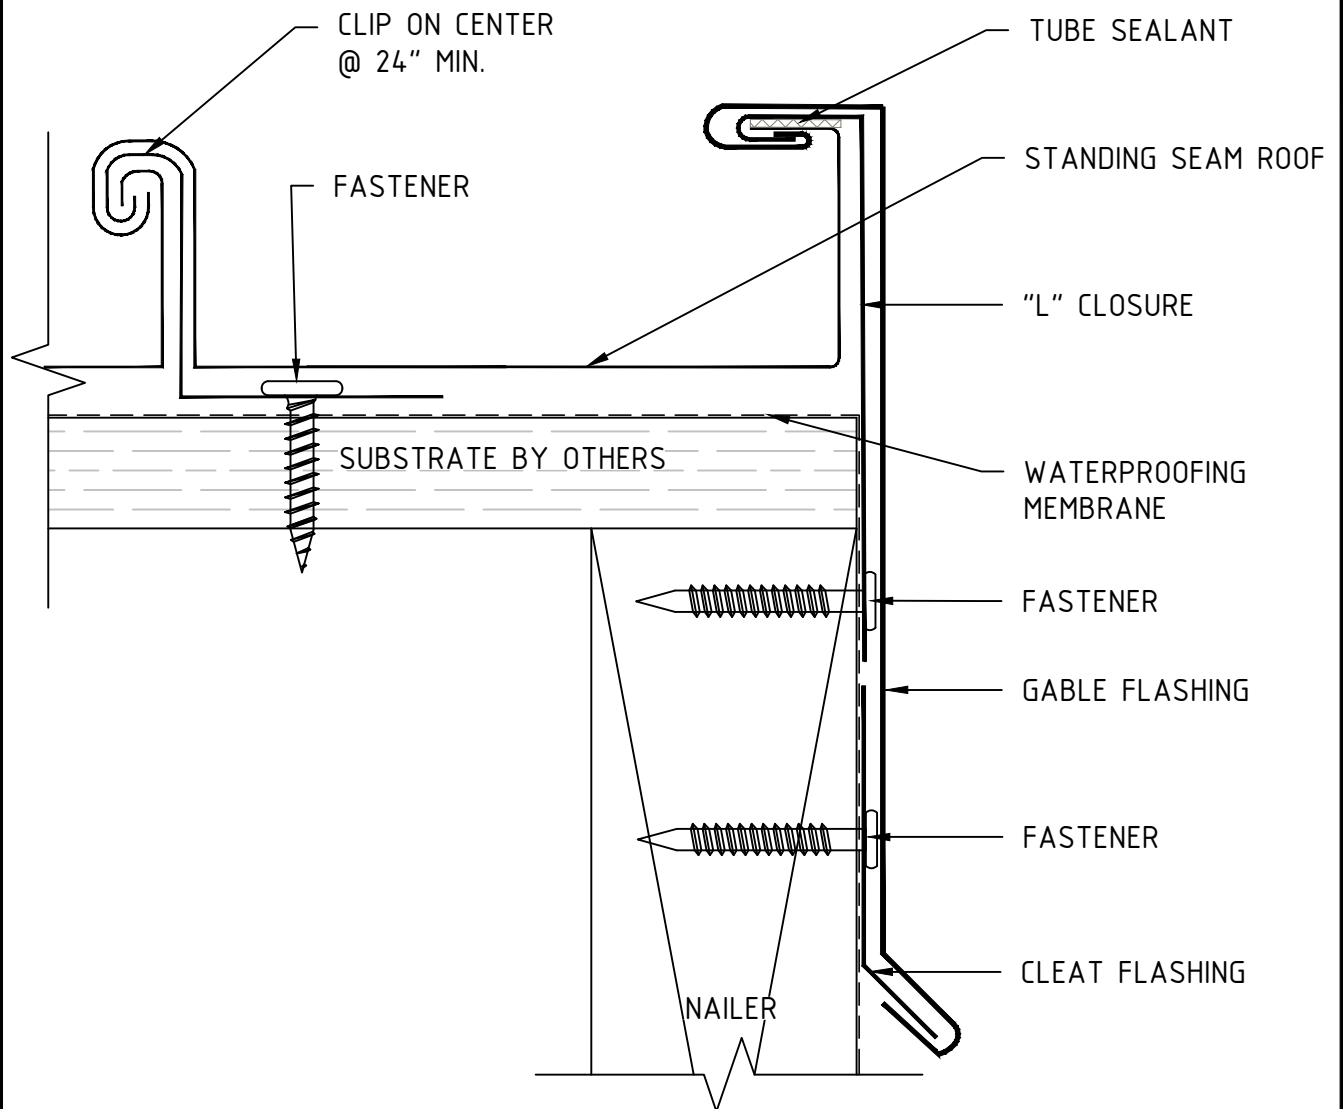

**Fairfield Metal**

9 Audrey Place, Fairfield, NJ 07004  
Phone: 973-276-8440  
www.fairfieldmetal.com


Drawing Title: **STANDING SEAM ROOF  
GABLE DETAIL**

Drawn By:

Date: **07.29.2016**

Drawing No.

**STSR-004**

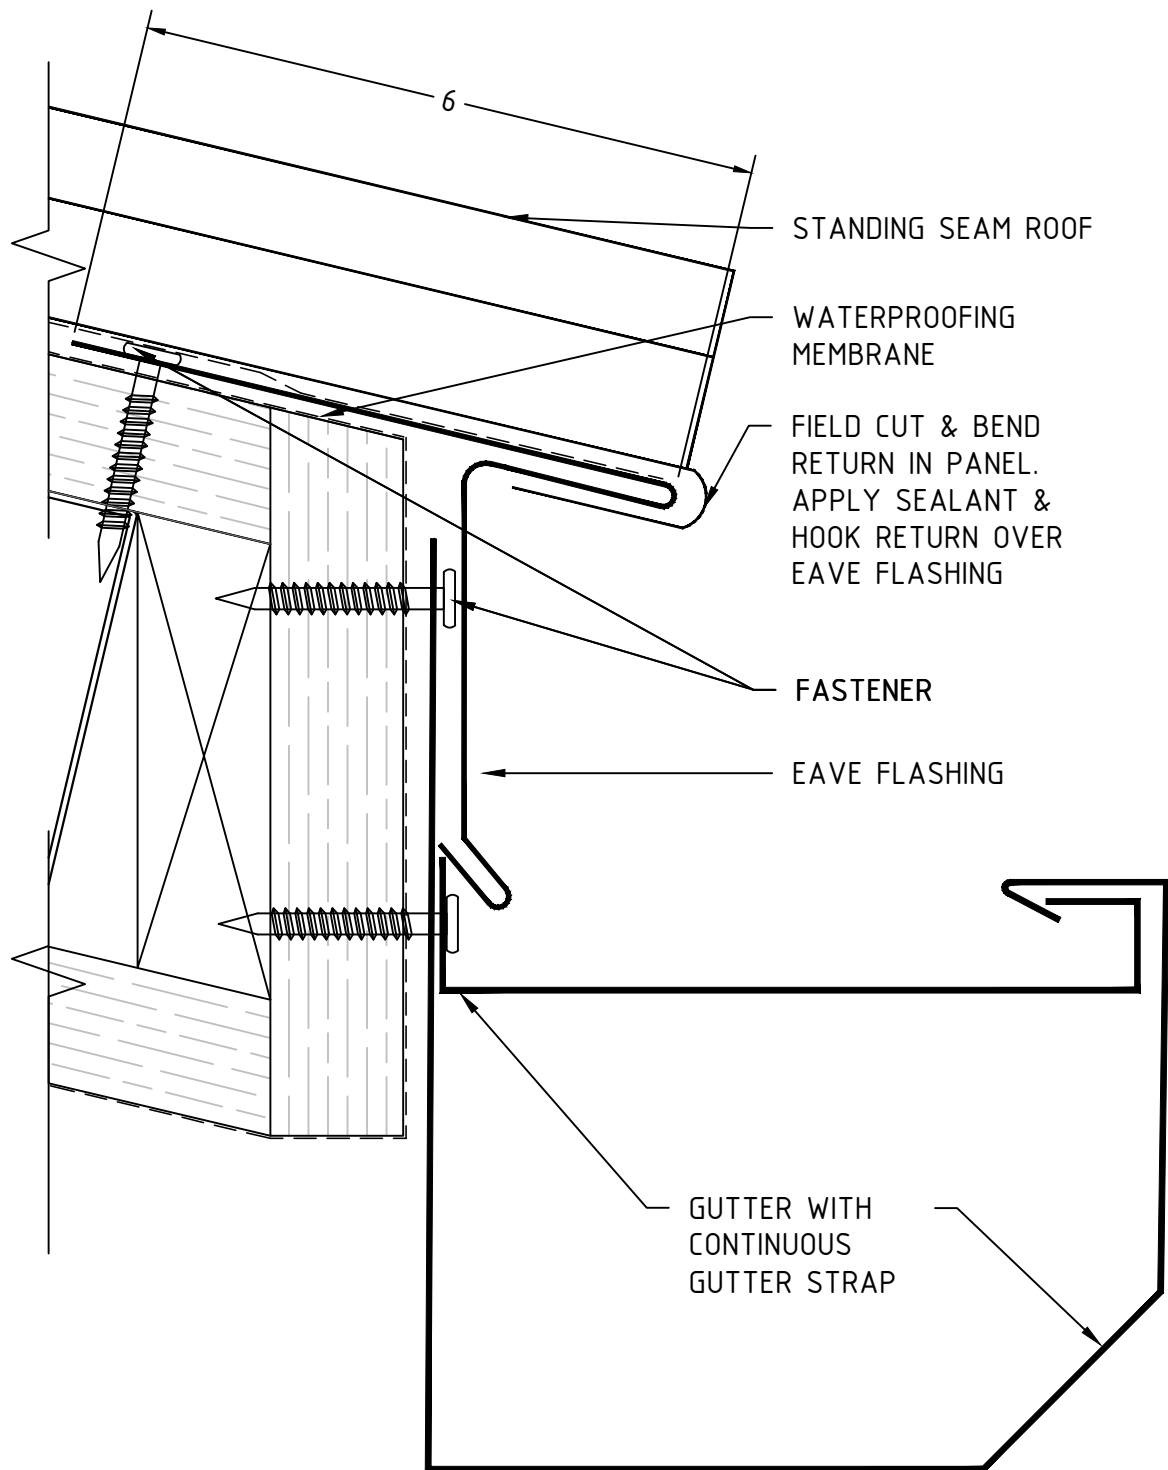

**Fairfield Metal**

9 Audrey Place, Fairfield, NJ 07004  
Phone: 973-276-8440  
www.fairfieldmetal.com


Drawing Title: **STANDING SEAM ROOF  
GUTTER DETAIL**

Drawn By:

Date: **07.29.2016**

Drawing No.

**STSR-005**

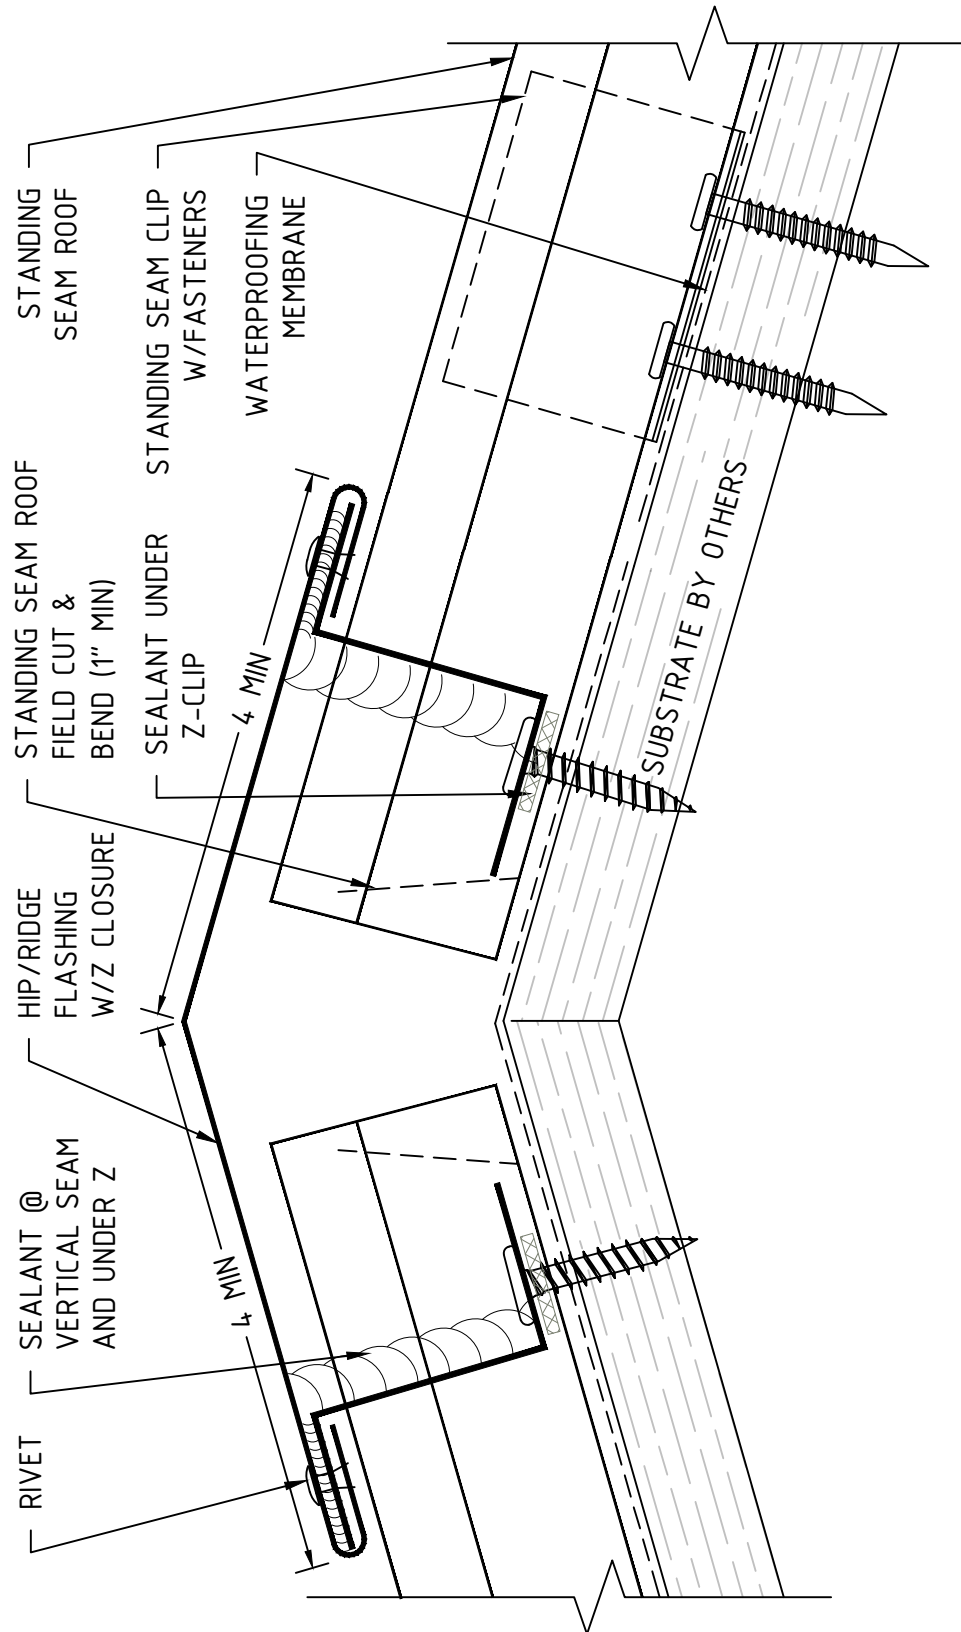

**Fairfield Metal**  
 9 Audrey Place, Fairfield, NJ 07004  
 Phone: 973-276-8440  
 www.fairfieldmetal.com


Drawing Title: **STANDING SEAM ROOF  
 HIPRIDGE DETAIL**

Drawn By:

Date: **07.29.2016**

Drawing No.

**STSR-006**

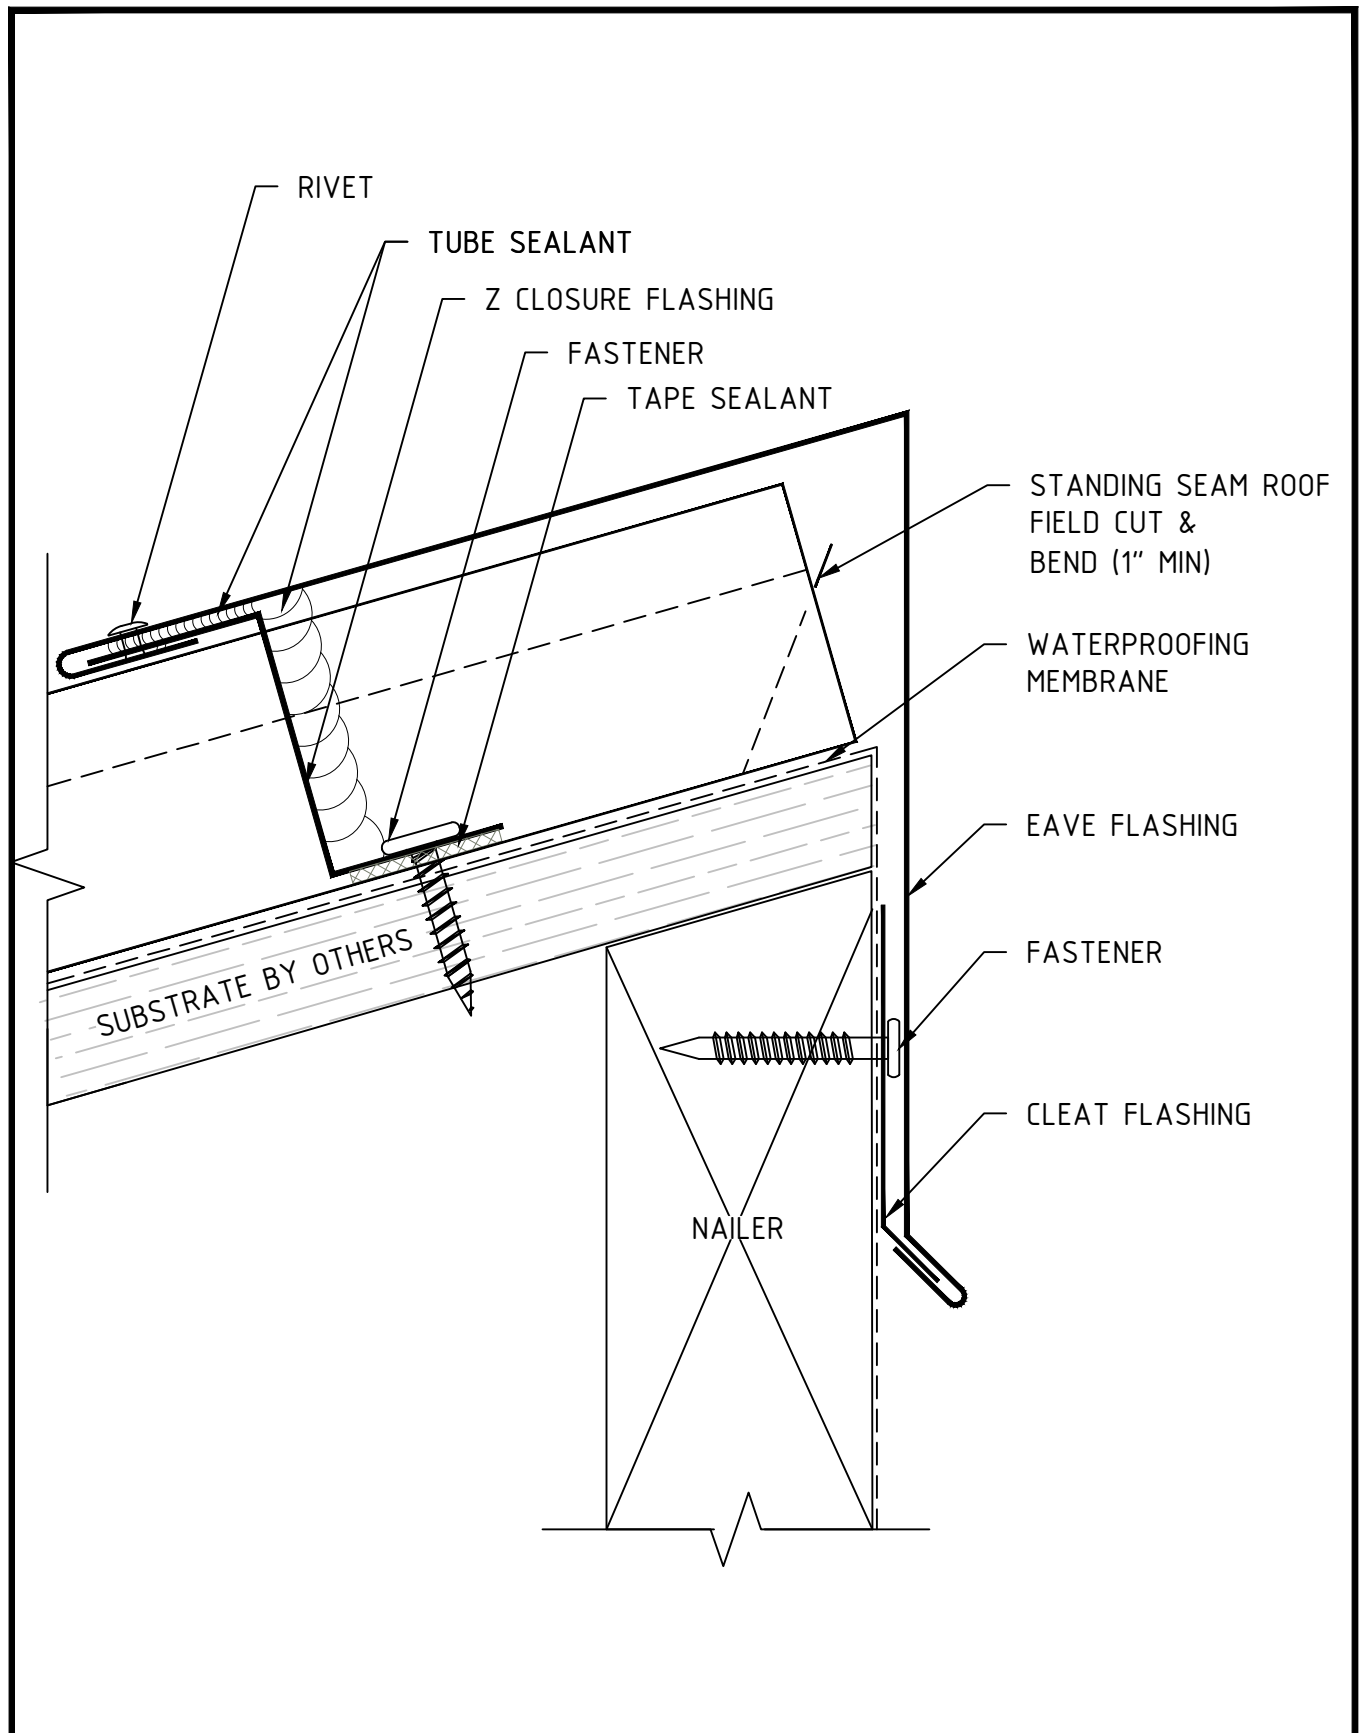

**Fairfield Metal**

9 Audrey Place, Fairfield, NJ 07004  
 Phone: 973-276-8440  
 www.fairfieldmetal.com

Drawing Title: STANDING SEAM ROOF  
 PEAK DETAIL


Drawn By:

Date:

07.13.2016

Drawing No.

STSR-007

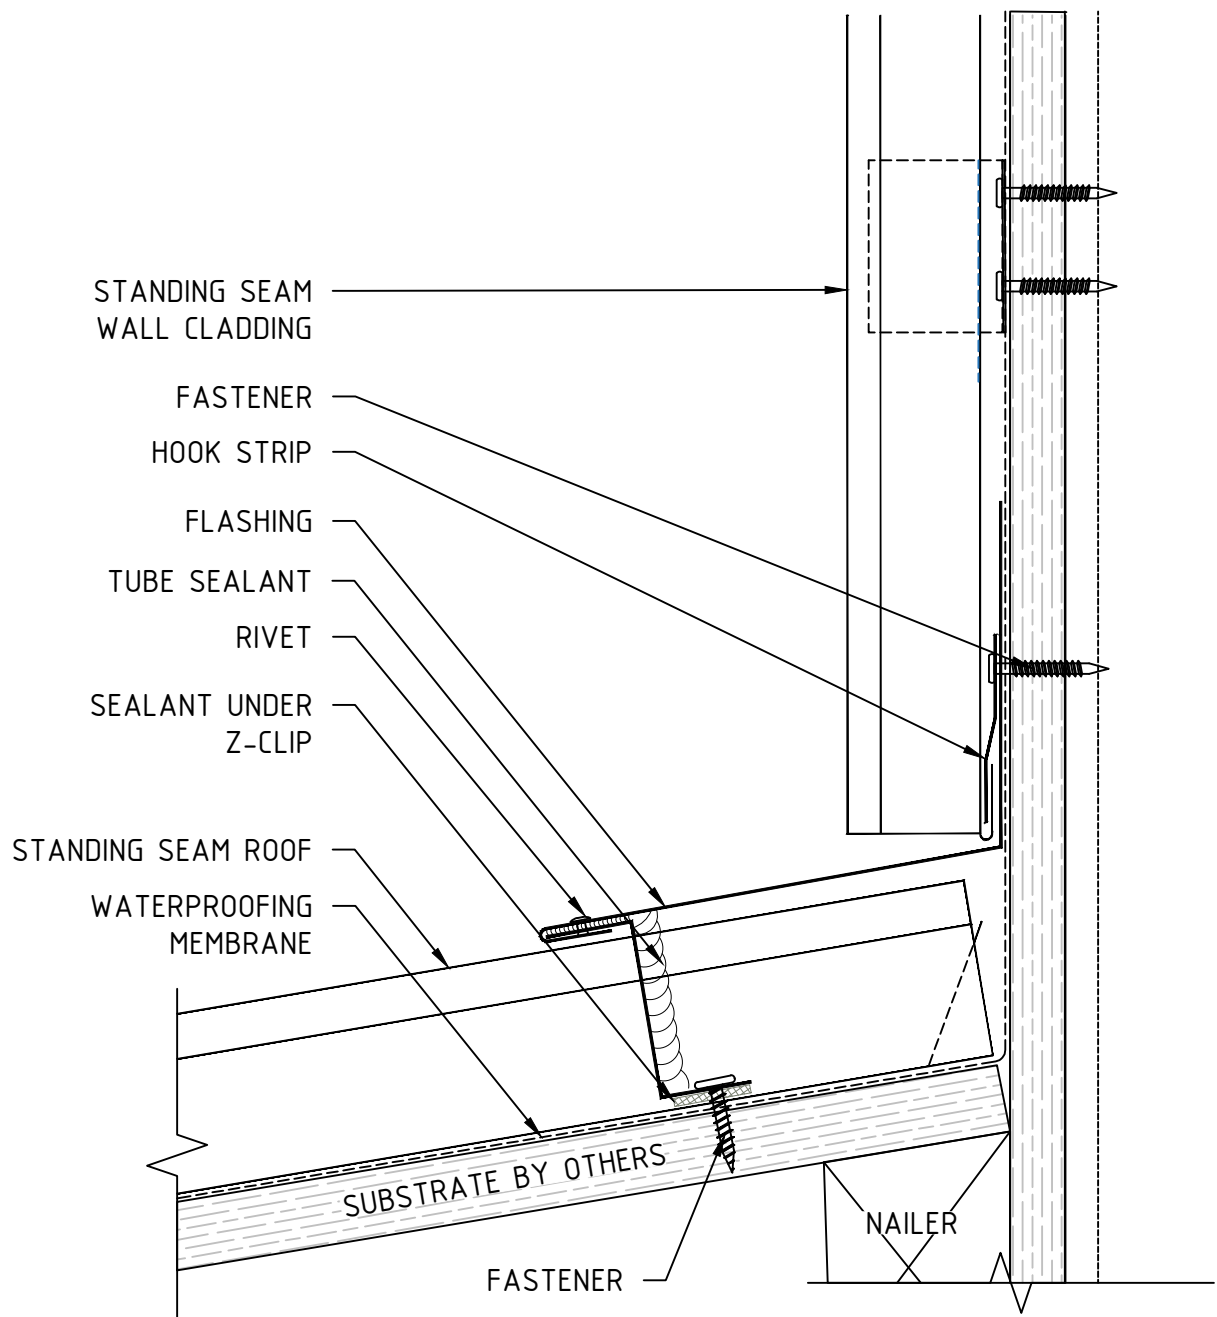

**Fairfield Metal**

9 Audrey Place, Fairfield, NJ 07004  
Phone: 973-276-8440  
www.fairfieldmetal.com


Drawing Title: **STANDING SEAM ROOF  
ROOF/WALL DETAIL**

Date: **07.13.2016**

Drawing No.

**STSR-008**



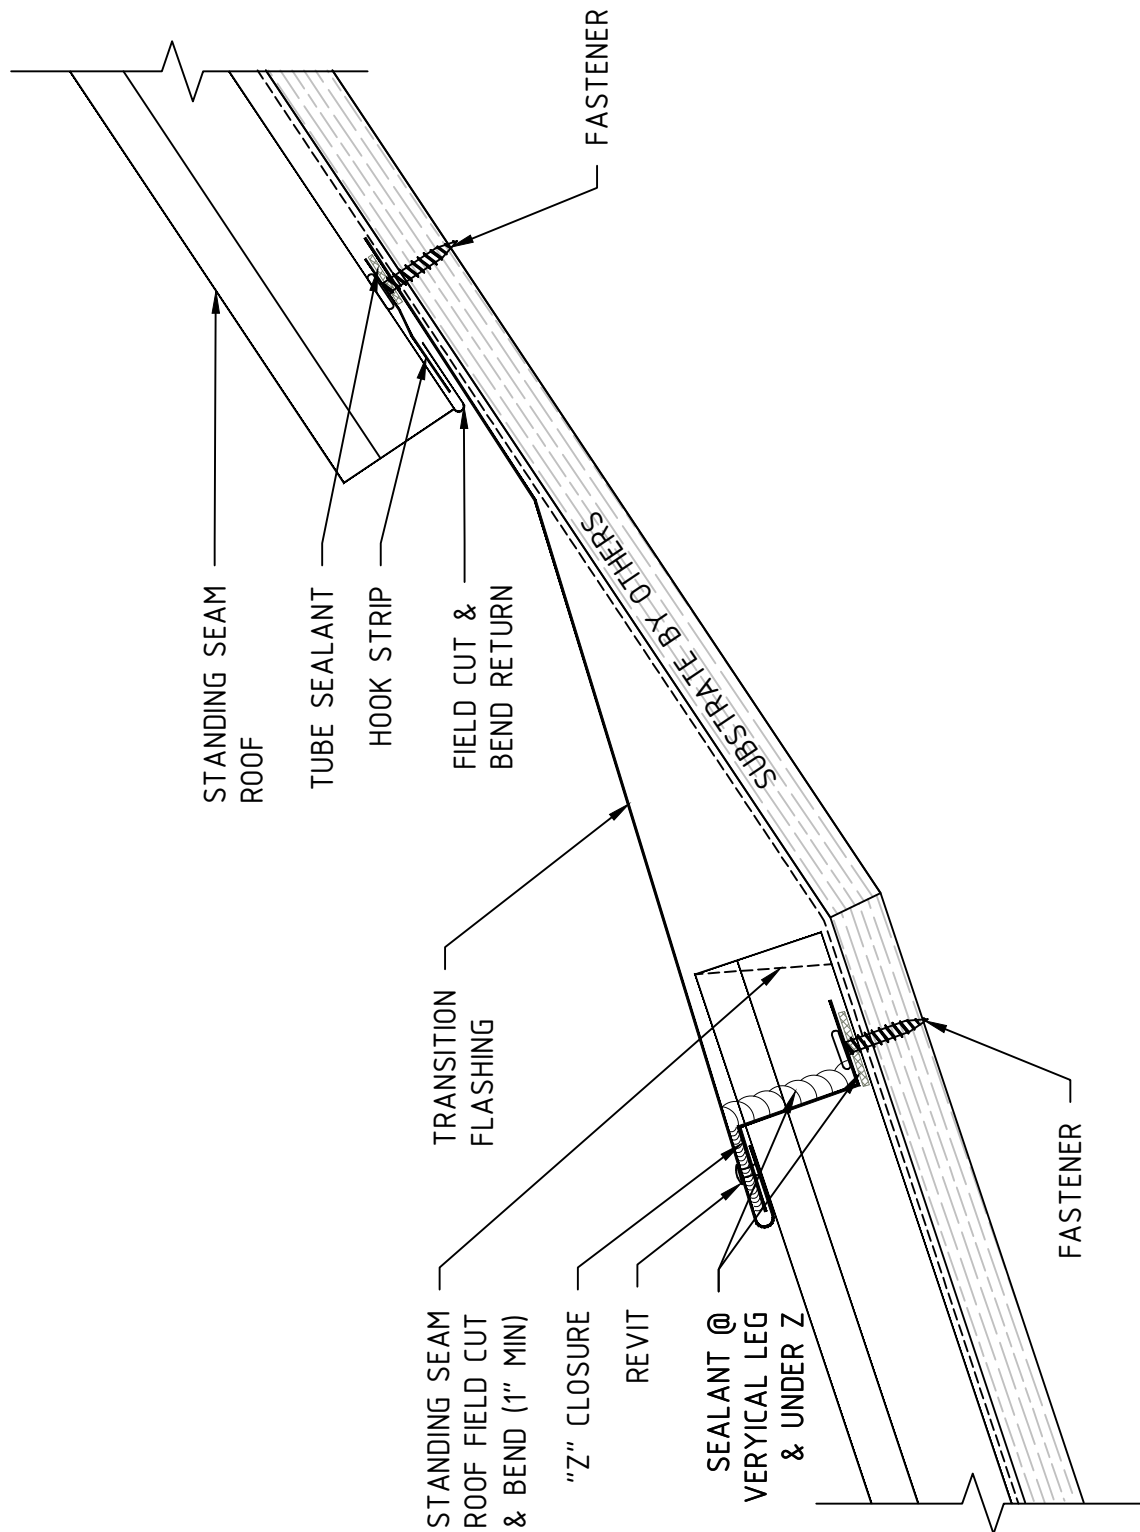

**Fairfield Metal**


9 Audrey Place, Fairfield, NJ 07004  
Phone: 973-276-8440  
www.fairfieldmetal.com

Drawing Title: **STANDING SEAM ROOF  
PITCH BRAKE DETAIL**

Date: **07.13.2016**

Drawing No.

**STSR-009**

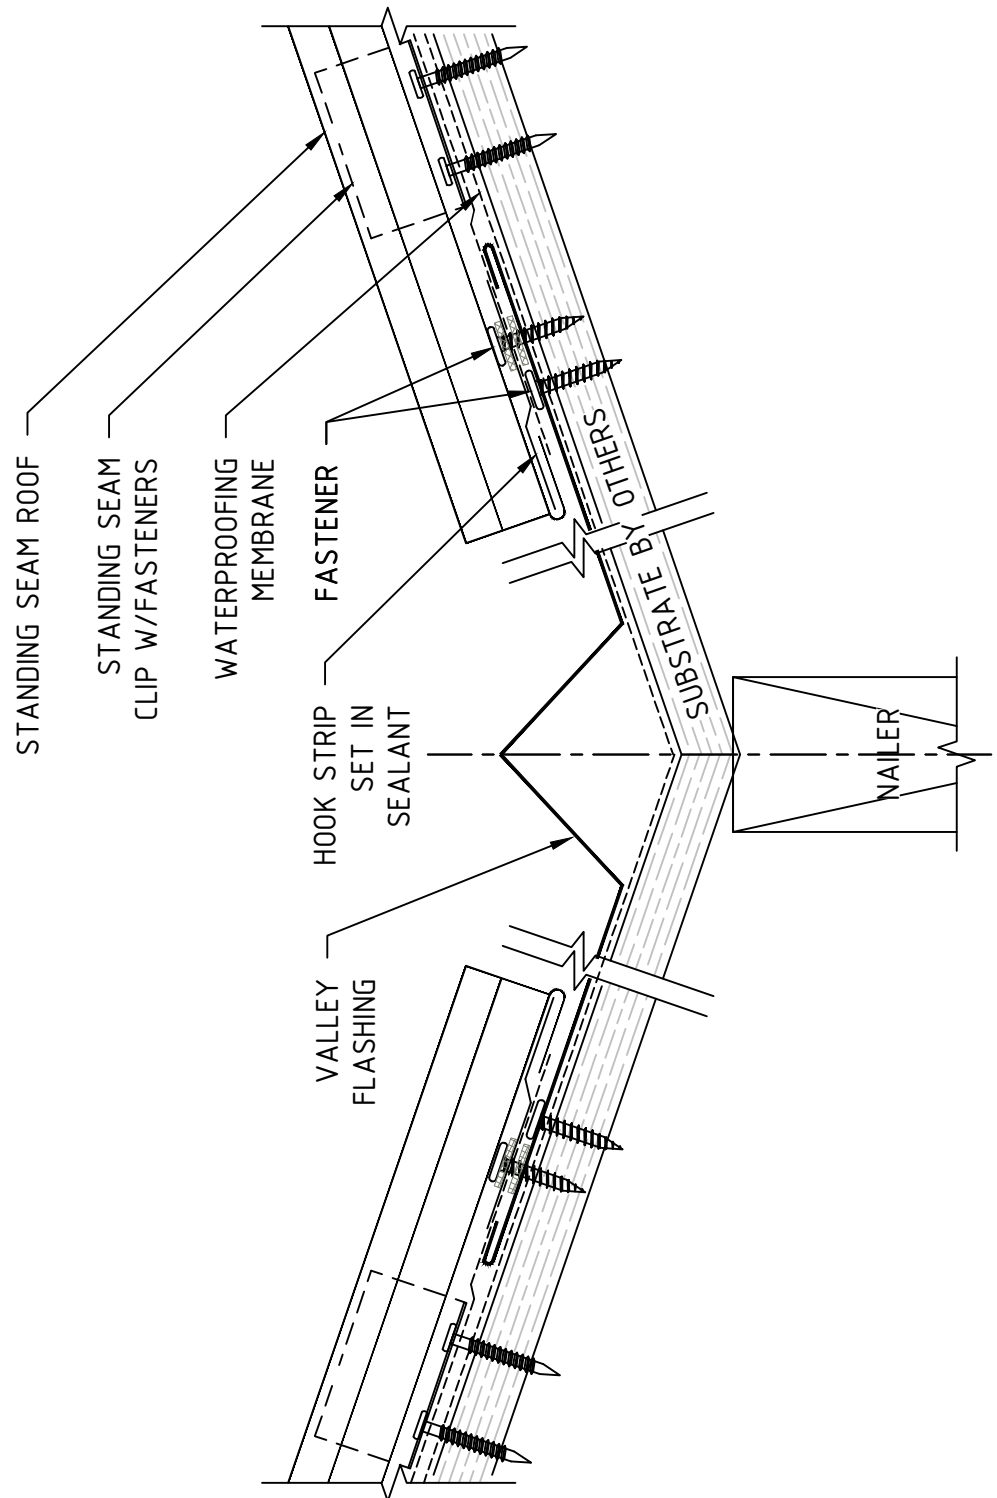


**Fairfield Metal**  
 9 Audrey Place, Fairfield, NJ 07004  
 Phone: 973-276-8440  
[www.fairfieldmetal.com](http://www.fairfieldmetal.com)

Drawing Title: **STANDING SEAM ROOF  
 VALLEY DETAIL**

Date: **07.13.2016**

Drawing No.  
**STSR-010**

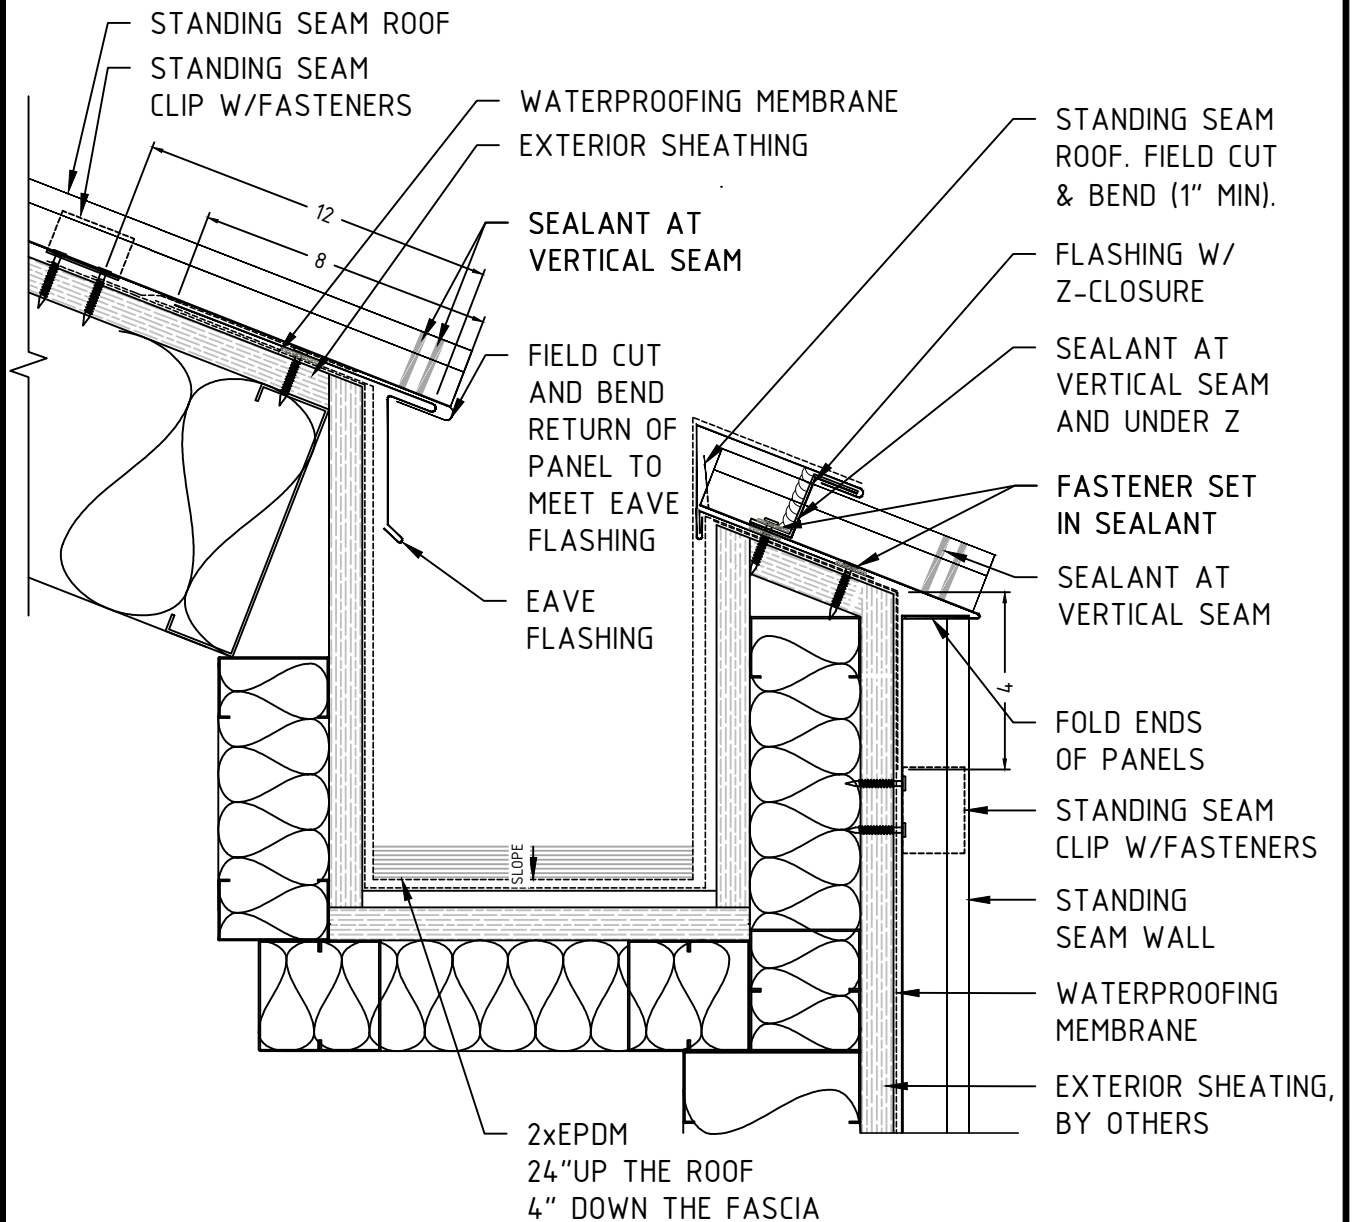

SCALE: N.T.S



**Fairfield Metal**


9 Audrey Place, Fairfield, NJ 07004  
Phone: 973-276-8440  
www.fairfieldmetal.com

Drawing Title: **STANDING SEAM ROOF  
EAVE W/BUILT IN GUTTER DETAIL**

Date: **07.13.2016**

Drawing No.

**STSR-011**

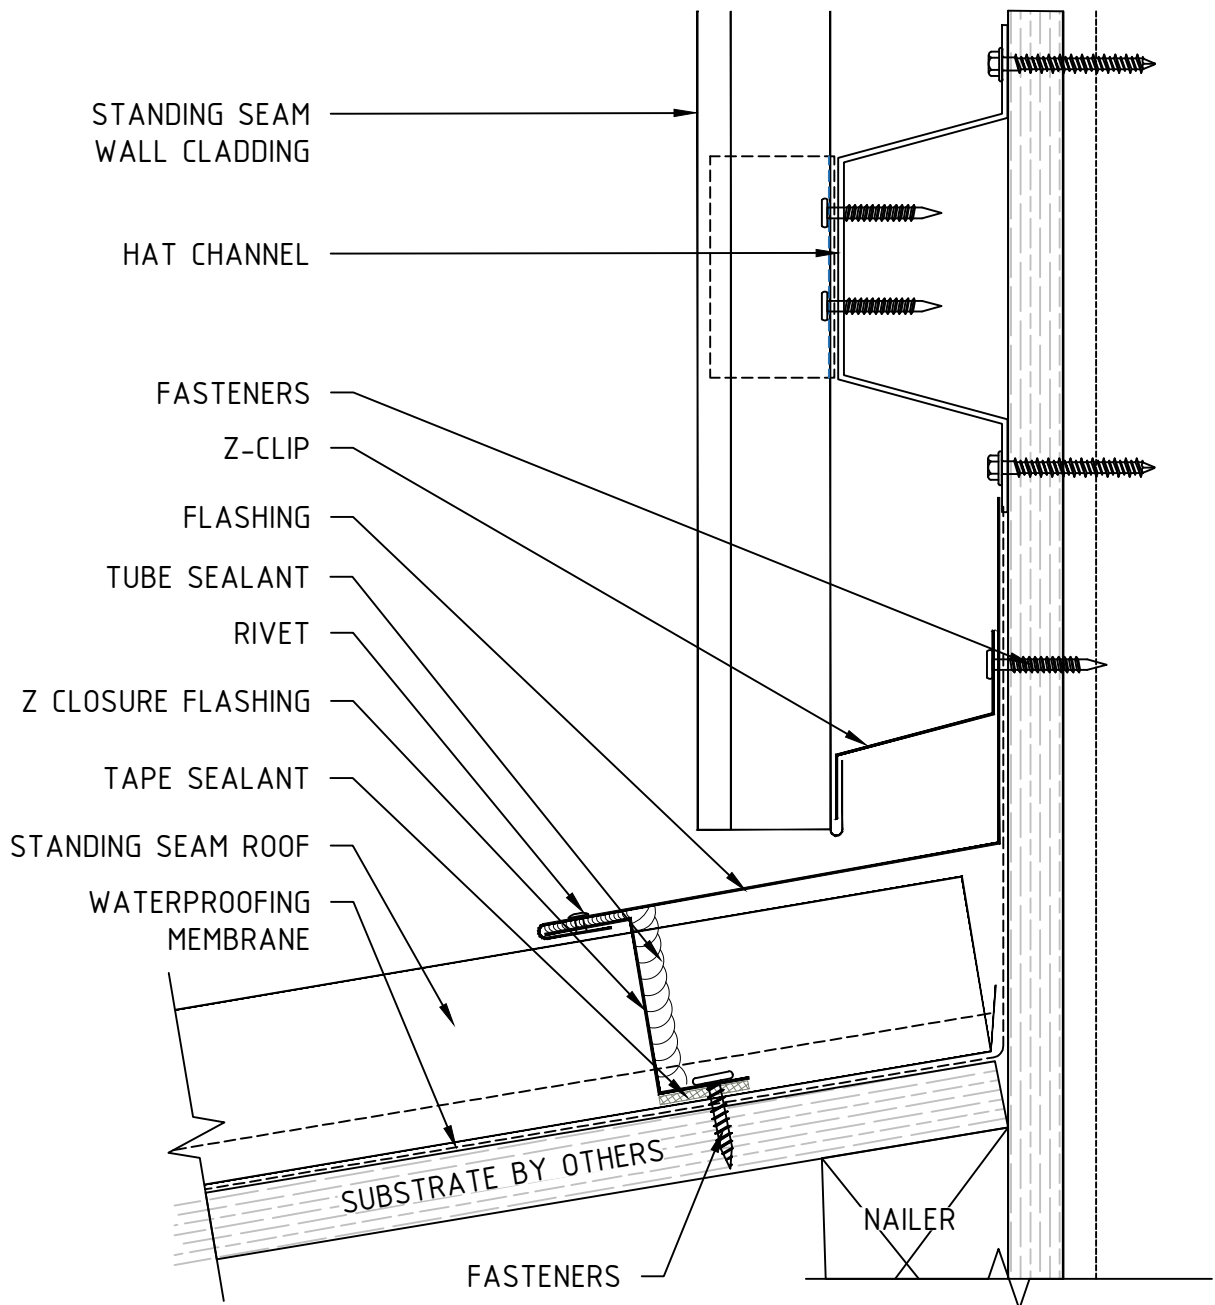


**Fairfield Metal**  
 9 Audrey Place, Fairfield, NJ 07004  
 Phone: 973-276-8440  
 www.fairfieldmetal.com

Drawing Title: **STANDING SEAM ROOF  
 PITCH BRAKE DETAIL**

Date: **07.13.2016**

Drawing No. **STSR-012**

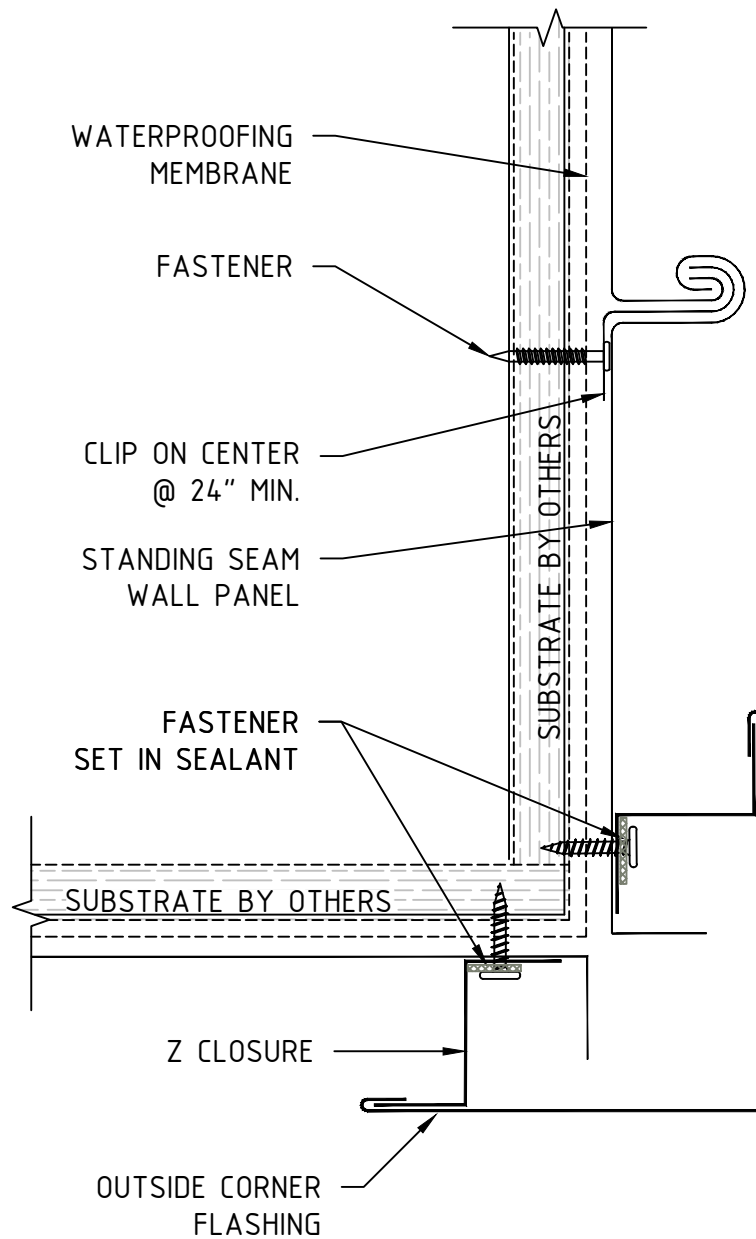

**Fairfield Metal**

9 Audrey Place, Fairfield, NJ 07004  
Phone: 973-276-8440  
www.fairfieldmetal.com


Drawing Title: **STANDING SEAM WALL  
OUTSIDE CORNER DETAIL**

Drawn By:

Date: **07.13.2016**

Drawing No.

**STSW-002**

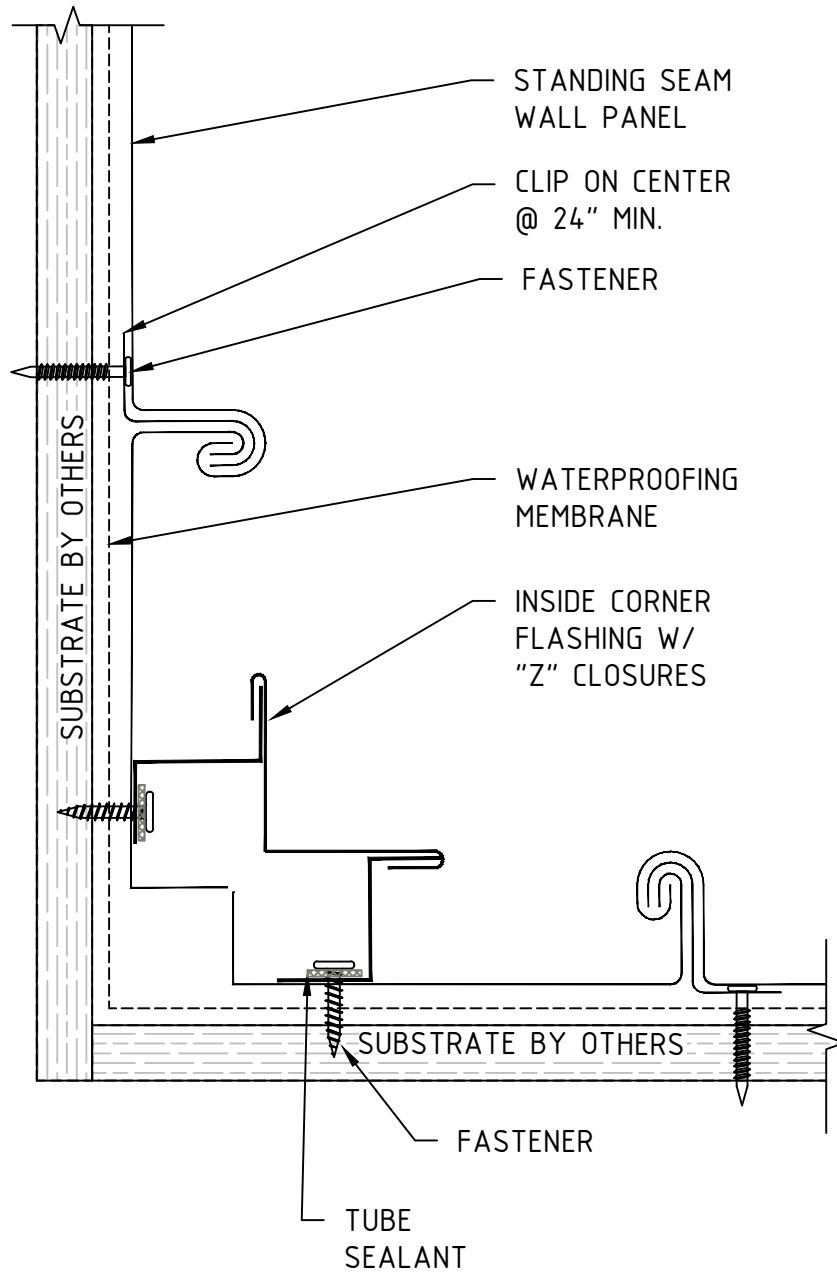

**Fairfield Metal**

9 Audrey Place, Fairfield, NJ 07004  
Phone: 973-276-8440  
www.fairfieldmetal.com


Drawing Title: **STANDING SEAM WALL  
INSIDE CORNER DETAIL**

Drawn By:

Date: **07.13.2016**

Drawing No.

**STSW-003**

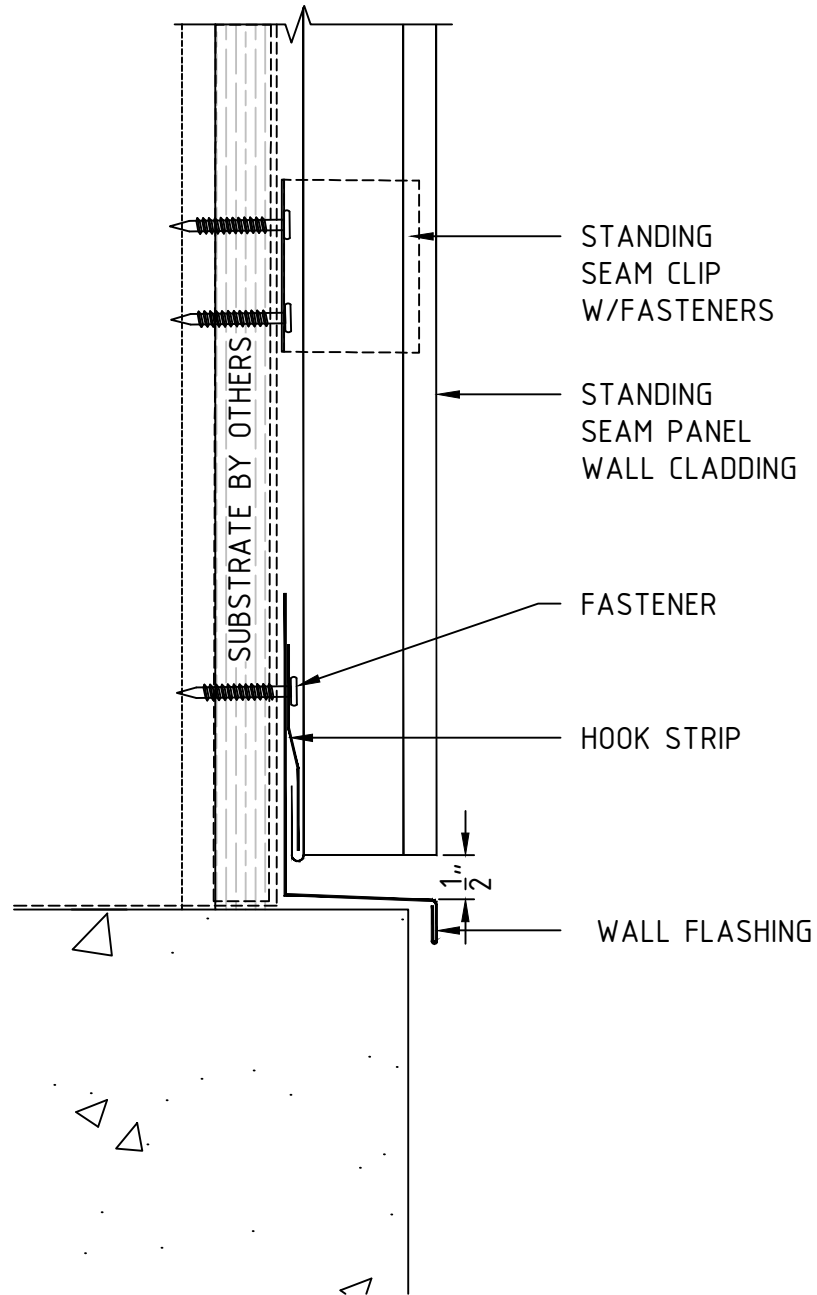

**Fairfield Metal**

9 Audrey Place, Fairfield, NJ 07004  
Phone: 973-276-8440  
www.fairfieldmetal.com

Drawing Title: **STANDING SEAM WALL  
BASE/TERMINATION DETAIL**


Drawn By:

Date:

07.13.2016

Drawing No.

STSW-004

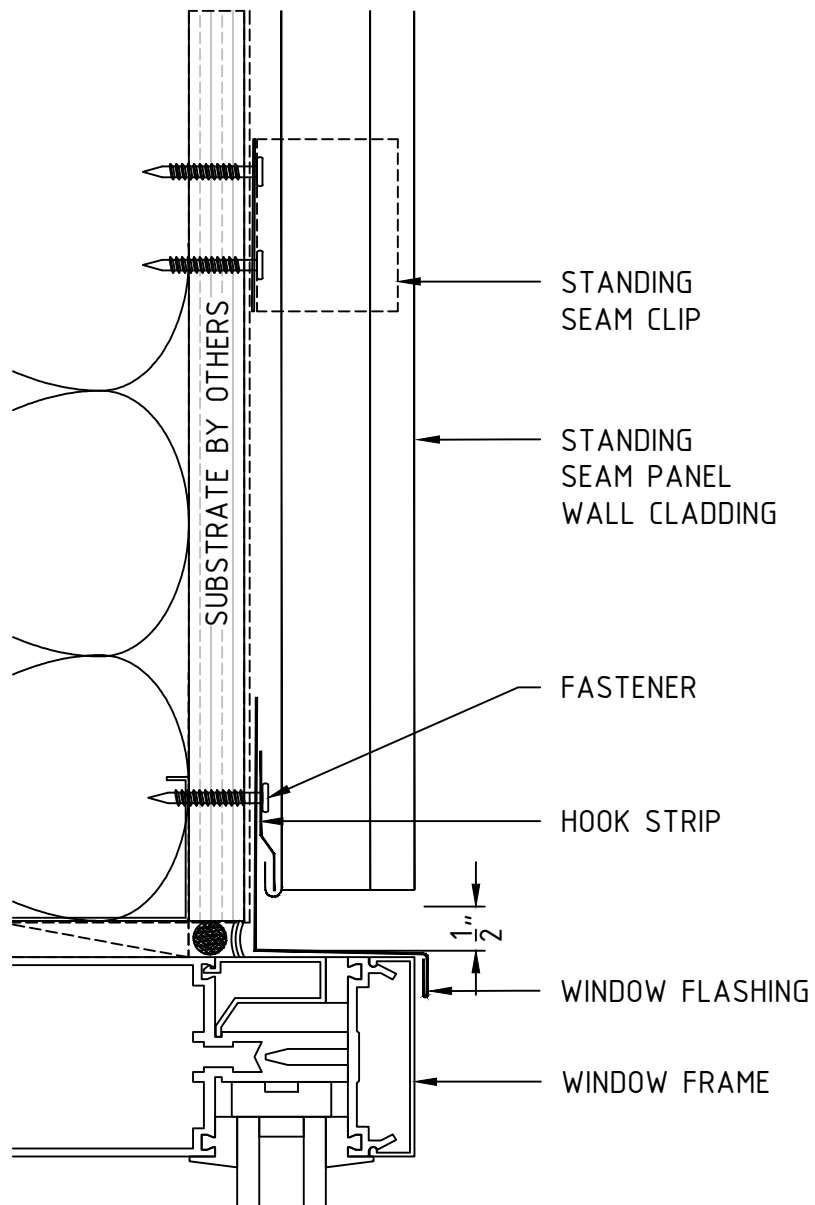

**Fairfield Metal**

9 Audrey Place, Fairfield, NJ 07004  
Phone: 973-276-8440  
www.fairfieldmetal.com

Drawing Title: **STANDING SEAM WALL  
WINDOW HEAD DETAIL**

Drawn By:


Date:

07.13.2016

Drawing No.

**STSW-005**



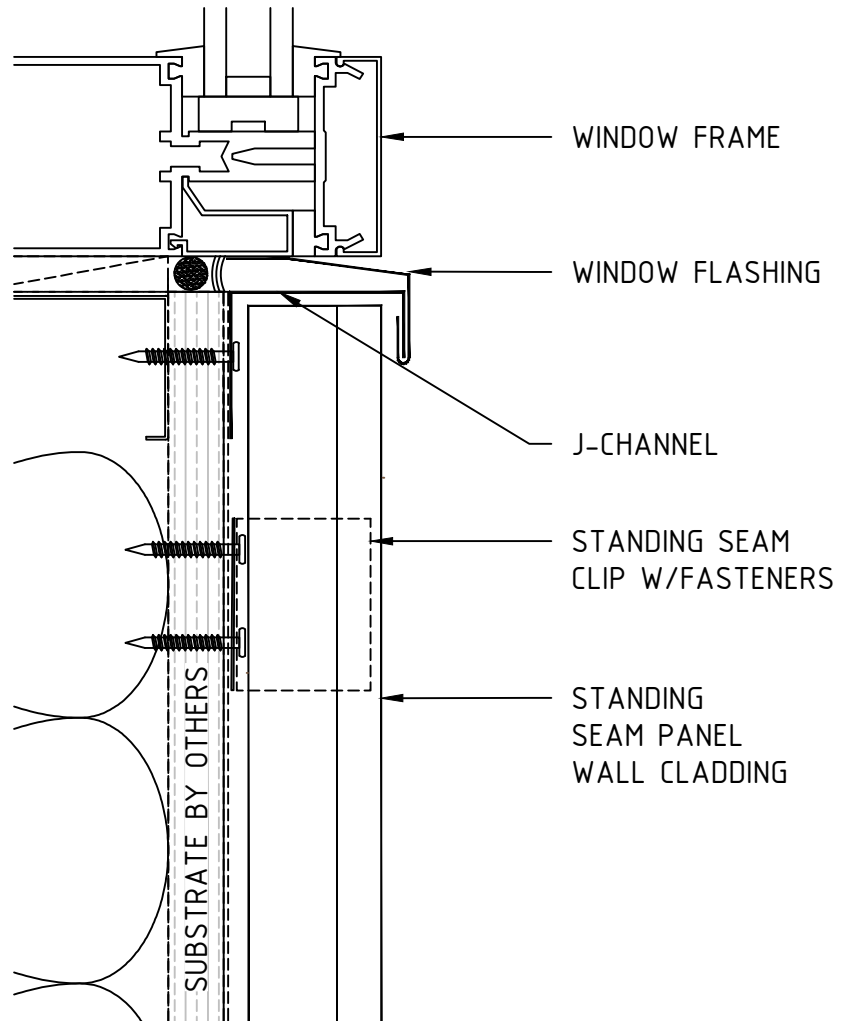

**Fairfield Metal**

9 Audrey Place, Fairfield, NJ 07004  
Phone: 973-276-8440  
www.fairfieldmetal.com


Drawing Title: **STANDING SEAM WALL  
WINDOW SILL DETAIL**

Drawn By:

Date: **07.13.2016**

Drawing No.

**STSW-006**

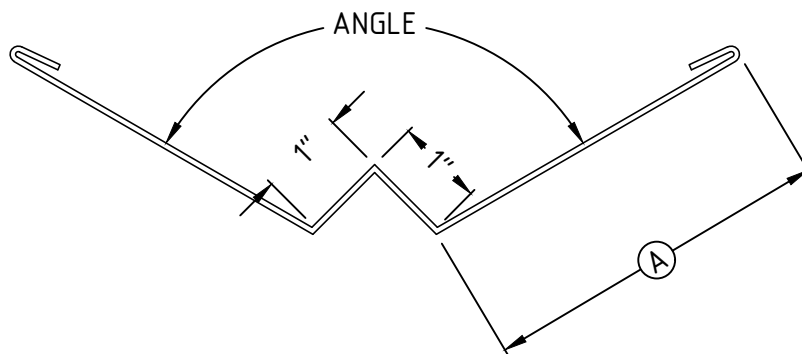

MATERIAL	FINISH	COLOR	DIMENSION	QUANTITIES
<input type="checkbox"/> 24 GA GALV.	<input type="checkbox"/> KYNAR		A=	LINEAR FT.
<input type="checkbox"/> .032 ALUMIN.	<input type="checkbox"/> MILL FINISH		ANGLE=	
<input type="checkbox"/> .040 ALUMIN.	<input type="checkbox"/> ENAMEL			
<input type="checkbox"/>	<input type="checkbox"/> ANODIZED			
<input type="checkbox"/> OTHER	<input type="checkbox"/> OTHER			

PROJECT:

ARCHITECT:

ROOFING CONTRACTOR:

REPRESENTATIVE:

FABRICATION WILL PROCEED ONLY AFTER RECEIPT OF SIGNED DRAWING APPROVAL

### DRAWING APPROVAL

ARCHITECT AND /OR CONTRACTOR SHALL VERIFY ALL DIMENSIONS, SIZES AND QUANTITIES. ALL PRODUCTS TO BE INSTALLED IN STRICT ACCORDANCE WITH FAIRFIELD METAL'S PRINTED INSTRUCTIONS.

APPROVED BY

DATE



**Fairfield Metal**

9 Audrey Place, Fairfield, NJ 07004  
Phone: 973-276-8440  
www.fairfieldmetal.com

Drawing Title:

**W VALLEY FLASHING**

Drawn By:


**MD**

Date:

**05.04.2015**

Drawing No.

**VR-001**

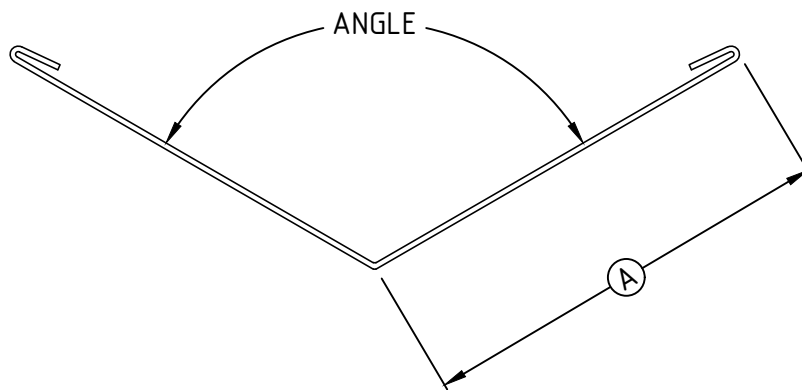

MATERIAL	FINISH	COLOR	DIMENSION	QUANTITIES
<input type="checkbox"/> 24 GA GALV.	<input type="checkbox"/> KYNAR		A=	LINEAR FT.
<input type="checkbox"/> .032 ALUMIN.	<input type="checkbox"/> MILL FINISH		ANGLE=	
<input type="checkbox"/> .040 ALUMIN.	<input type="checkbox"/> ENAMEL			
<input type="checkbox"/>	<input type="checkbox"/> ANODIZED			
<input type="checkbox"/> OTHER	<input type="checkbox"/> OTHER			

PROJECT:

ARCHITECT:

ROOFING CONTRACTOR:

REPRESENTATIVE:

FABRICATION WILL PROCEED ONLY AFTER RECEIPT OF SIGNED DRAWING APPROVAL

### DRAWING APPROVAL

ARCHITECT AND /OR CONTRACTOR SHALL VERIFY ALL DIMENSIONS, SIZES AND QUANTITIES. ALL PRODUCTS TO BE INSTALLED IN STRICT ACCORDANCE WITH FAIRFIELD METAL'S PRINTED INSTRUCTIONS.

APPROVED BY

DATE



**Fairfield Metal**

9 Audrey Place, Fairfield, NJ 07004  
Phone: 973-276-8440  
www.fairfieldmetal.com

Drawing Title:

V VALLEY FLASHING

Drawn By:


MD

Date:

05.04.2015

Drawing No.

VR-002

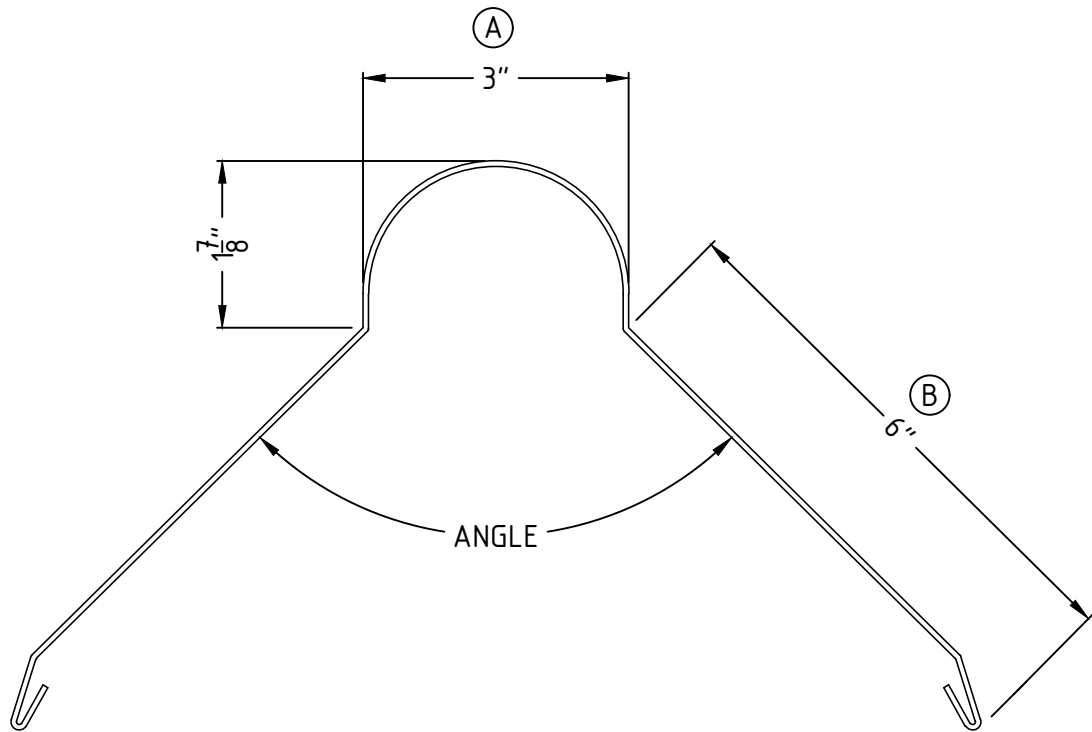

\* CUSTOM SIZES AVAILABLE

MATERIAL	FINISH	COLOR	DIMENSION	QUANTITIES
<input type="checkbox"/> 24 GA GALV.	<input type="checkbox"/> KYNAR		A=	LINEAR FT.
<input type="checkbox"/> .032 ALUMIN.	<input type="checkbox"/> MILL FINISH		B=	
<input type="checkbox"/> .040 ALUMIN.	<input type="checkbox"/> ENAMEL		ANGLE=	
<input type="checkbox"/>	<input type="checkbox"/> ANODIZED			
<input type="checkbox"/> OTHER	<input type="checkbox"/> OTHER			

PROJECT:

ARCHITECT:

ROOFING CONTRACTOR:

REPRESENTATIVE:

FABRICATION WILL PROCEED ONLY AFTER RECEIPT OF SIGNED DRAWING APPROVAL

### DRAWING APPROVAL

ARCHITECT AND /OR CONTRACTOR SHALL VERIFY ALL DIMENSIONS, SIZES AND QUANTITIES. ALL PRODUCTS TO BE INSTALLED IN STRICT ACCORDANCE WITH FAIRFIELD METAL'S PRINTED INSTRUCTIONS.

APPROVED BY

DATE



**Fairfield Metal**

9 Audrey Place, Fairfield, NJ 07004  
Phone: 973-276-8440  
www.fairfieldmetal.com

Drawing Title:

**RIDGE ROLL**

Drawn By:

**MD**

Date:

**05.04.2015**

Drawing No.

**VR-003**