

LAKE SHORE

WEBB LAKE
SUNRISE

DESIGN STUDY

LOT # 11

SCALE: 1/8" = 1'-0"

7/20/2021

SIZES:

PATIO 216

PORCH 58

GARAGE 430

FOOTPRINT

W/DECK 2544

MAIN 1840

BONUS 565

TOTAL 24054

NORTH

LOT 11

2/4

PATIO

GREAT ROOM

FLUSH

MASTER

PANTRY

22x20 GAR.

16' x 8'

PORCH

18"

5'

15'

10' R.O.W.

10' R.O.W.

5'

T.

S.

G/T

K

TV

CLO.

O.V.

P.A.

P.W.

R.B.

S.



M.W.

S.

K

L

BRCH

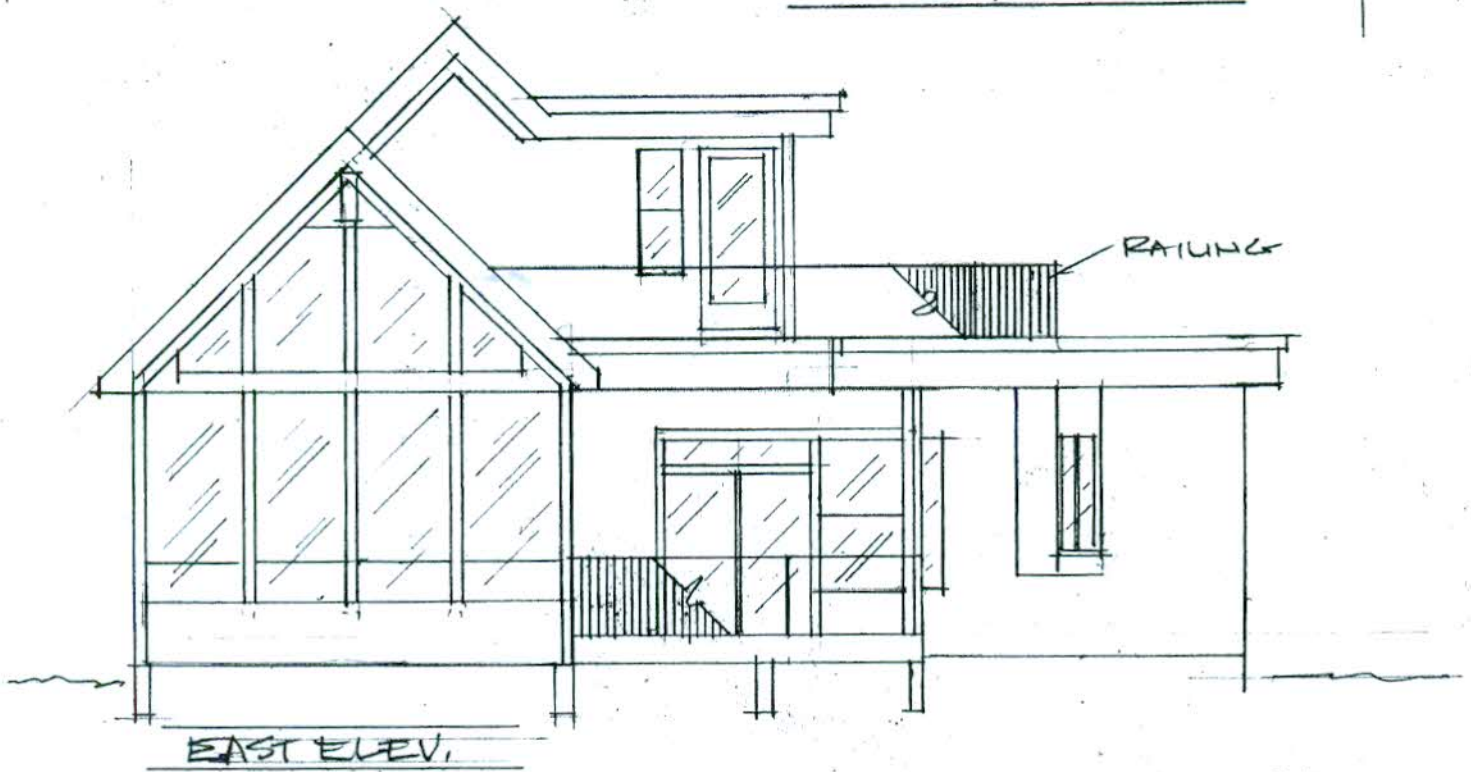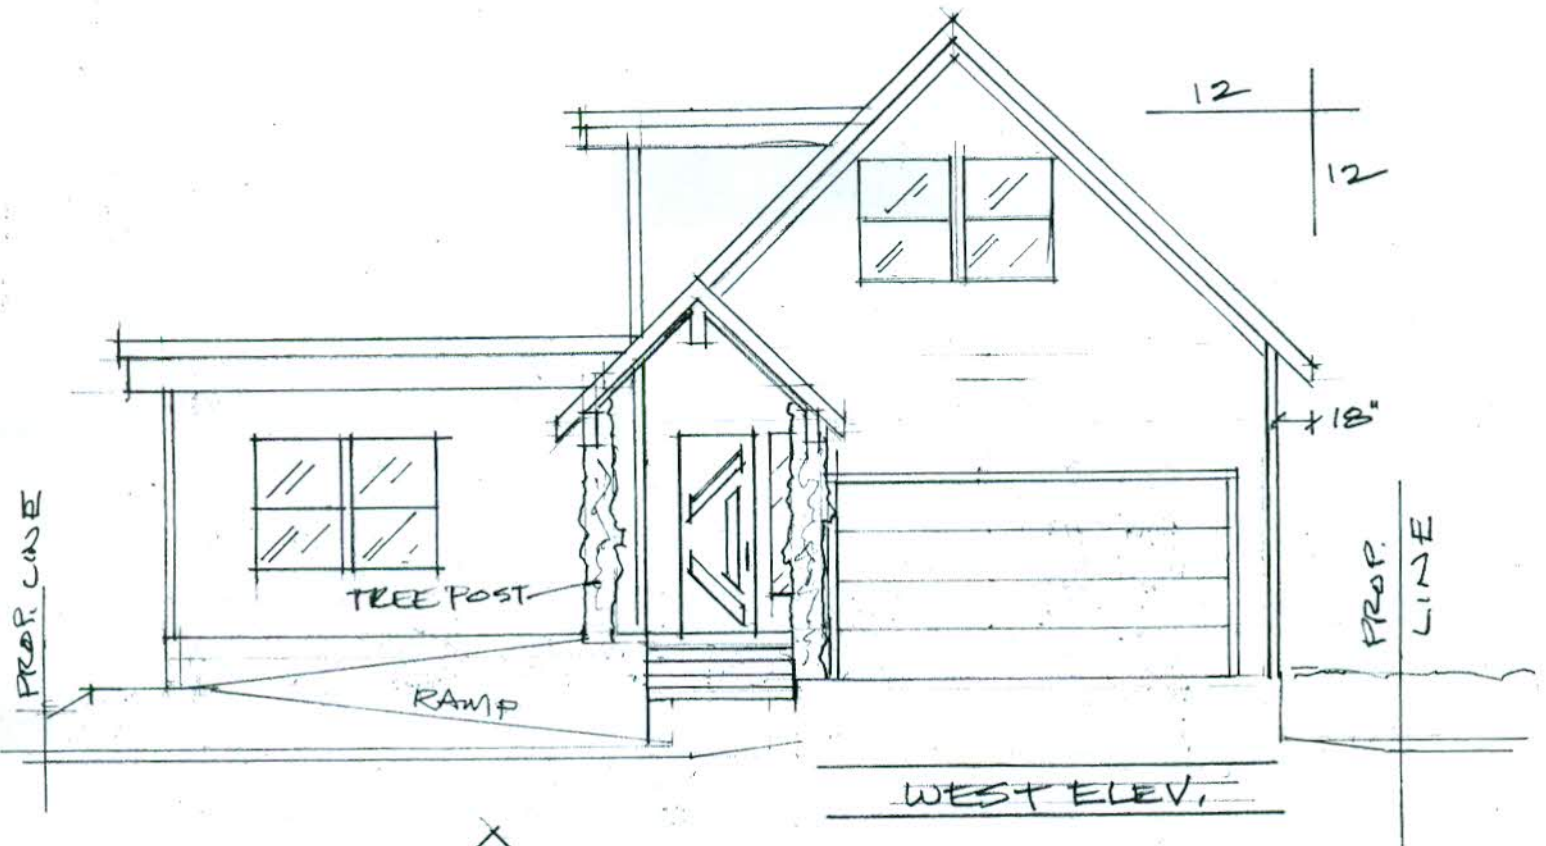


LAKE LEVEL

WEBB LAKE SUNRISE

ELEV. STUDIES LOT #11

SCALE: $\frac{1}{8}'' = 1'-0''$
7/29/2021

LOT 11 3/4

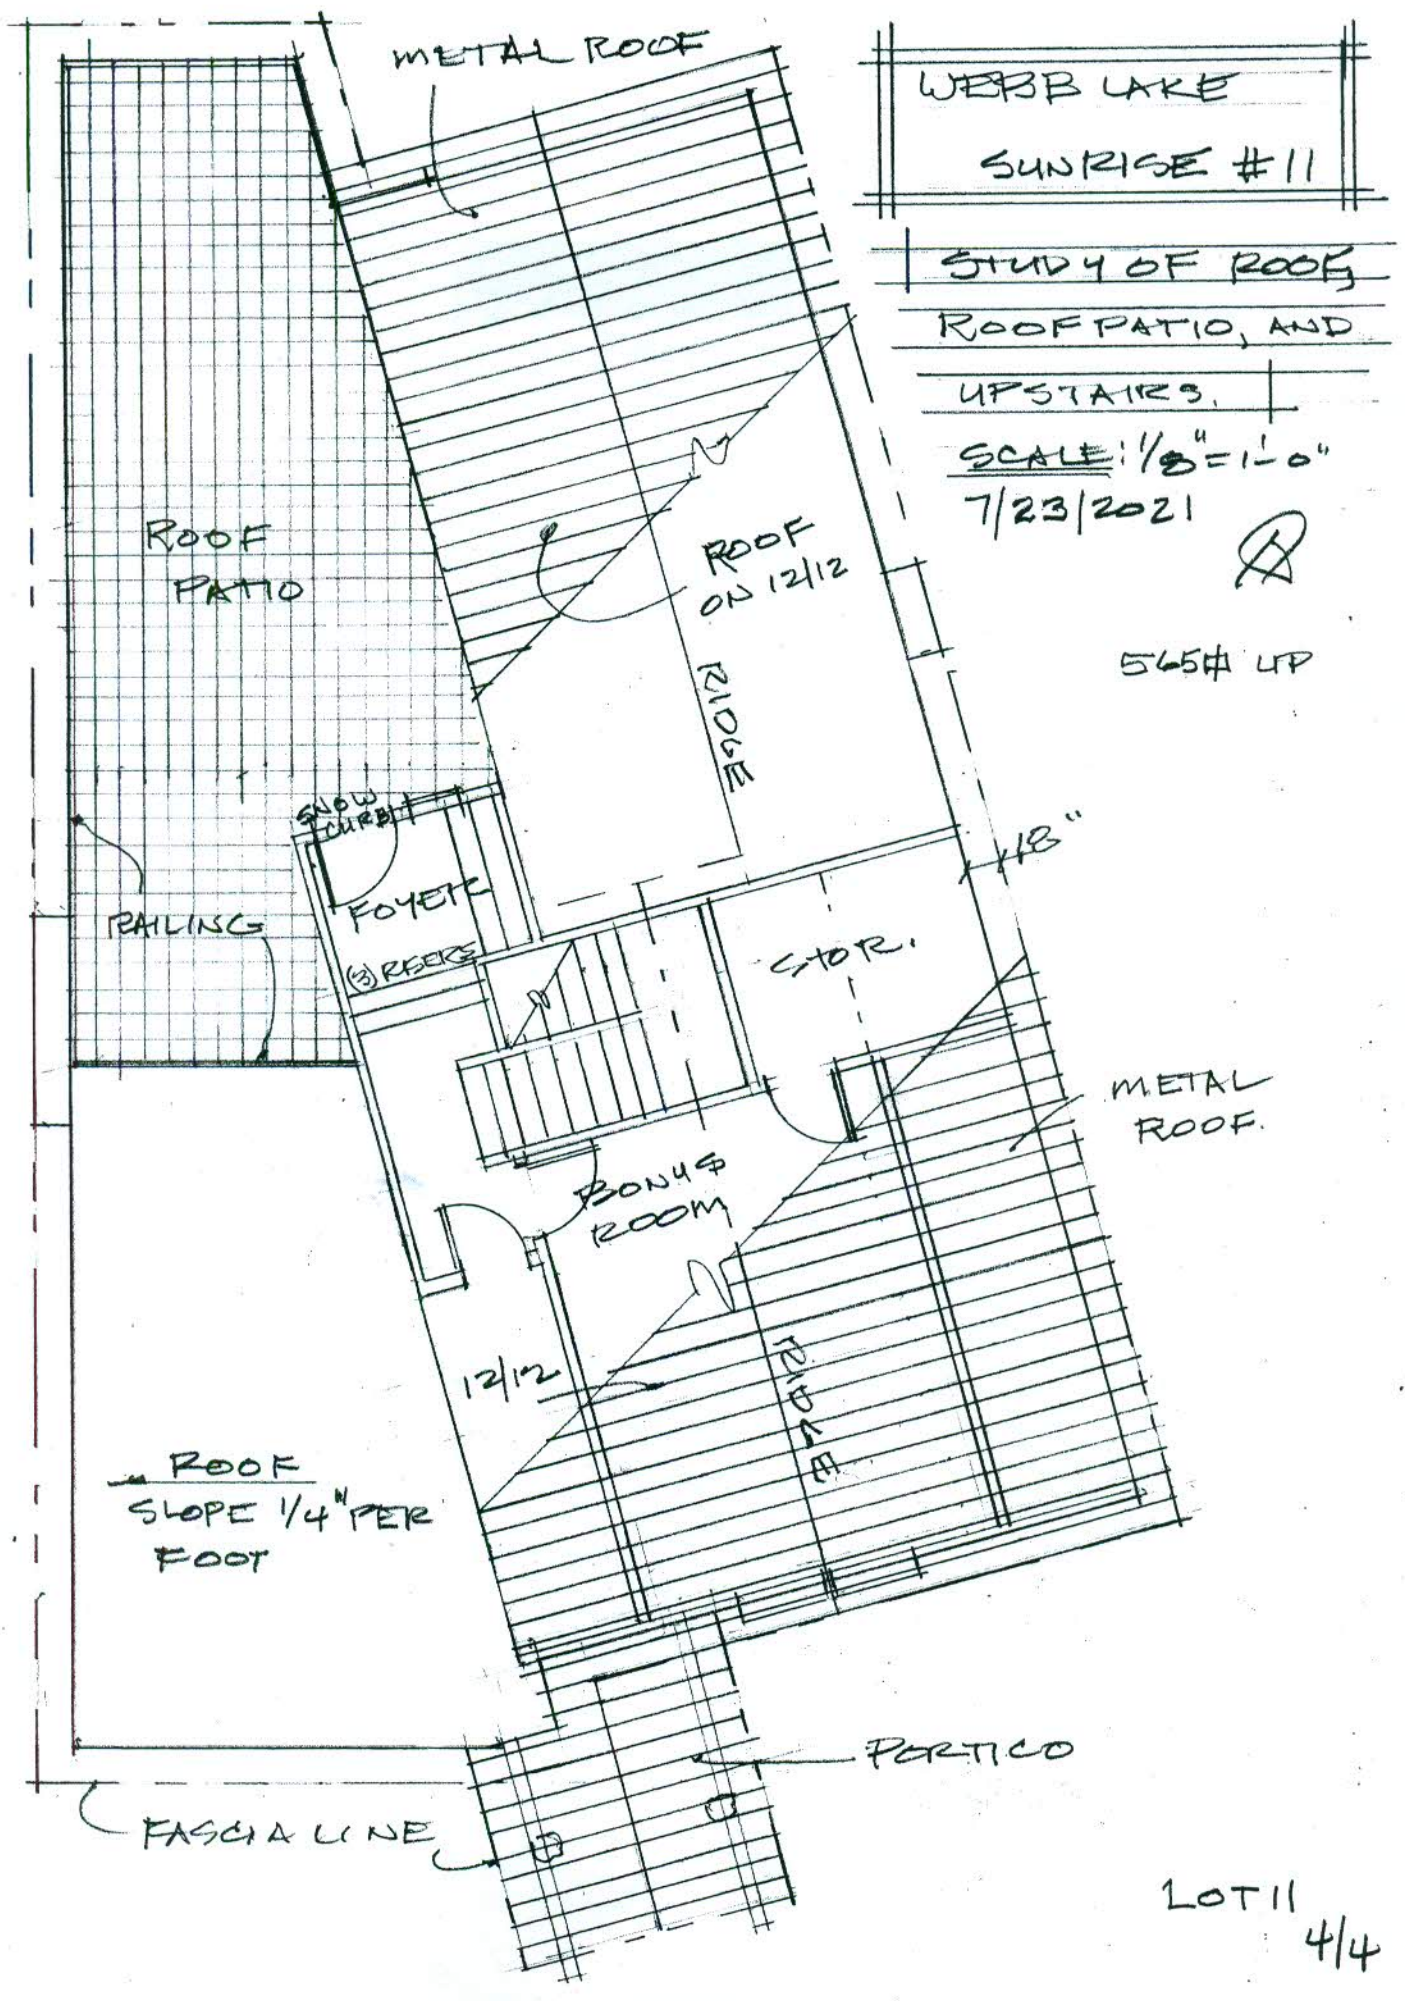

WEBB LAKE

SUNRISE #11

STUDY OF ROOF

ROOF PATIO, AND

UPSTAIRS.

SCALE: 1/8" = 1'-0"

7/23/2021

A

565# UP

METAL ROOF.

LOT 11
4/4

WEBB LAKE SUNRISE

DESIGN & SITE STUDY


SCALE: $\frac{1}{8}" = 1'-0"$

LOT # 20

7/20/2021



CADILLAC

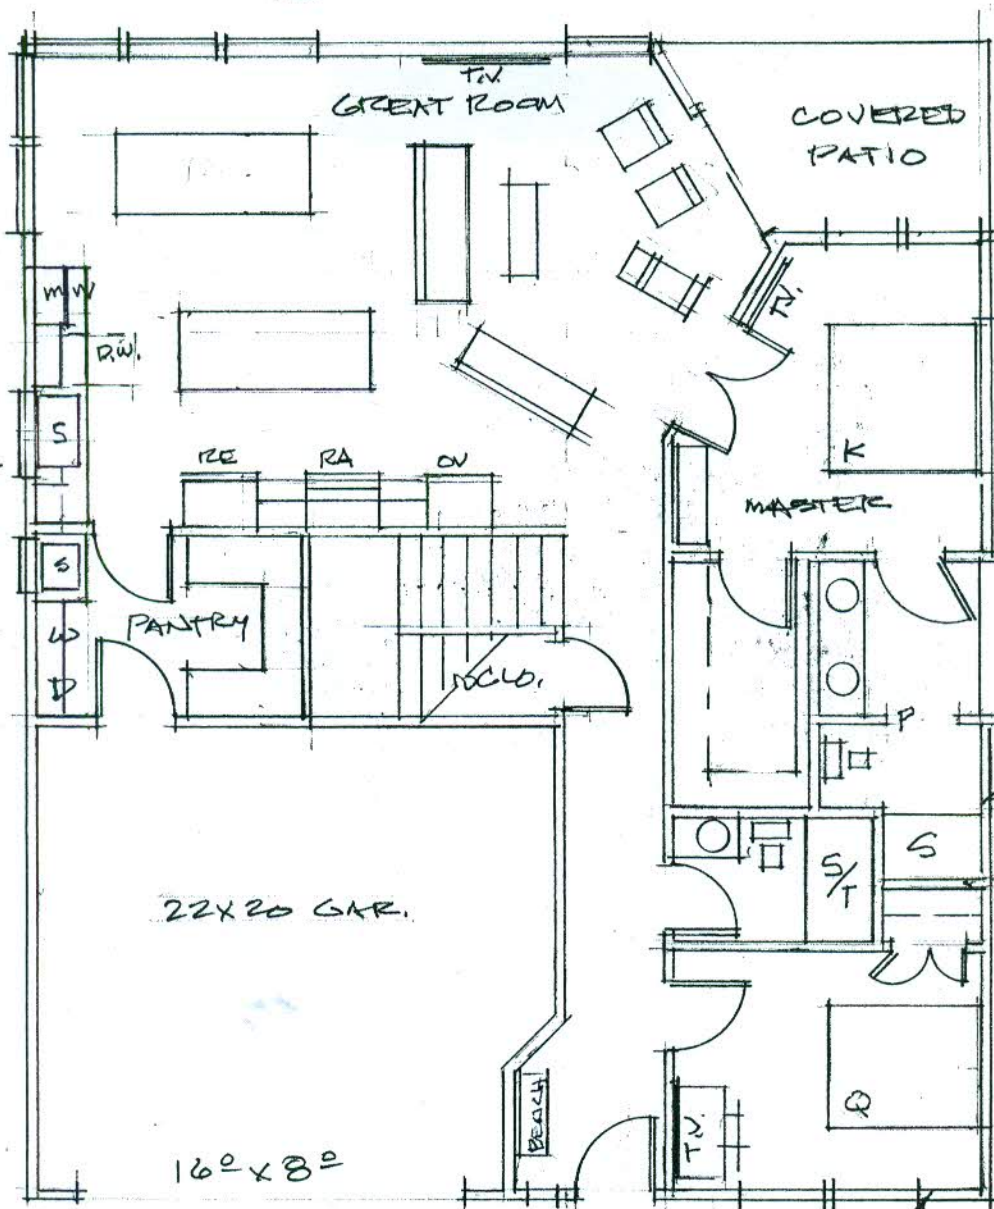

LAKE SHORE
LINE

NORTH

GARAGE 430

SIZE STUDY:

PATIO 88

PORCH 64

FOOTPRINT 1986

LOT AREA 6222

COVERAGE 31.9%

MAIN 1404

BONUS 300

TOTAL 1704

PORCH

LOT 20

P.1