


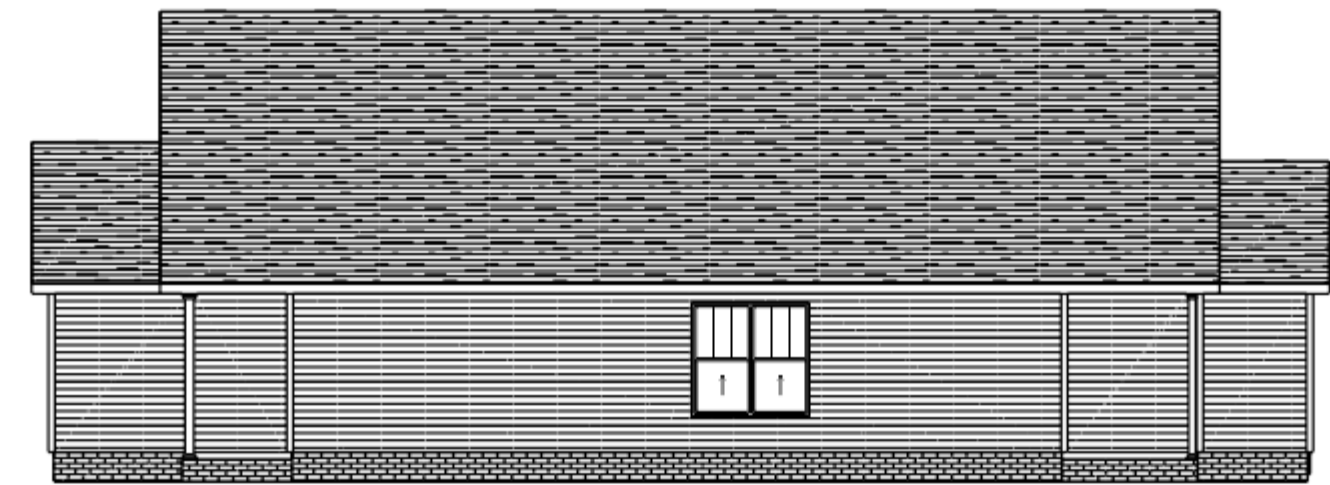

**FRONT\_NEW**  
SCALE: 1/4" = 1'-0"



**LEFT\_NEW**  
SCALE: 1/8" = 1'-0"




**RIGHT\_NEW**  
SCALE: 1/8" = 1'-0"



**REAR\_NEW**  
SCALE: 1/4" = 1'-0"

**MAIN FLOOR**  
SCALE: 1/4" = 1'-0"

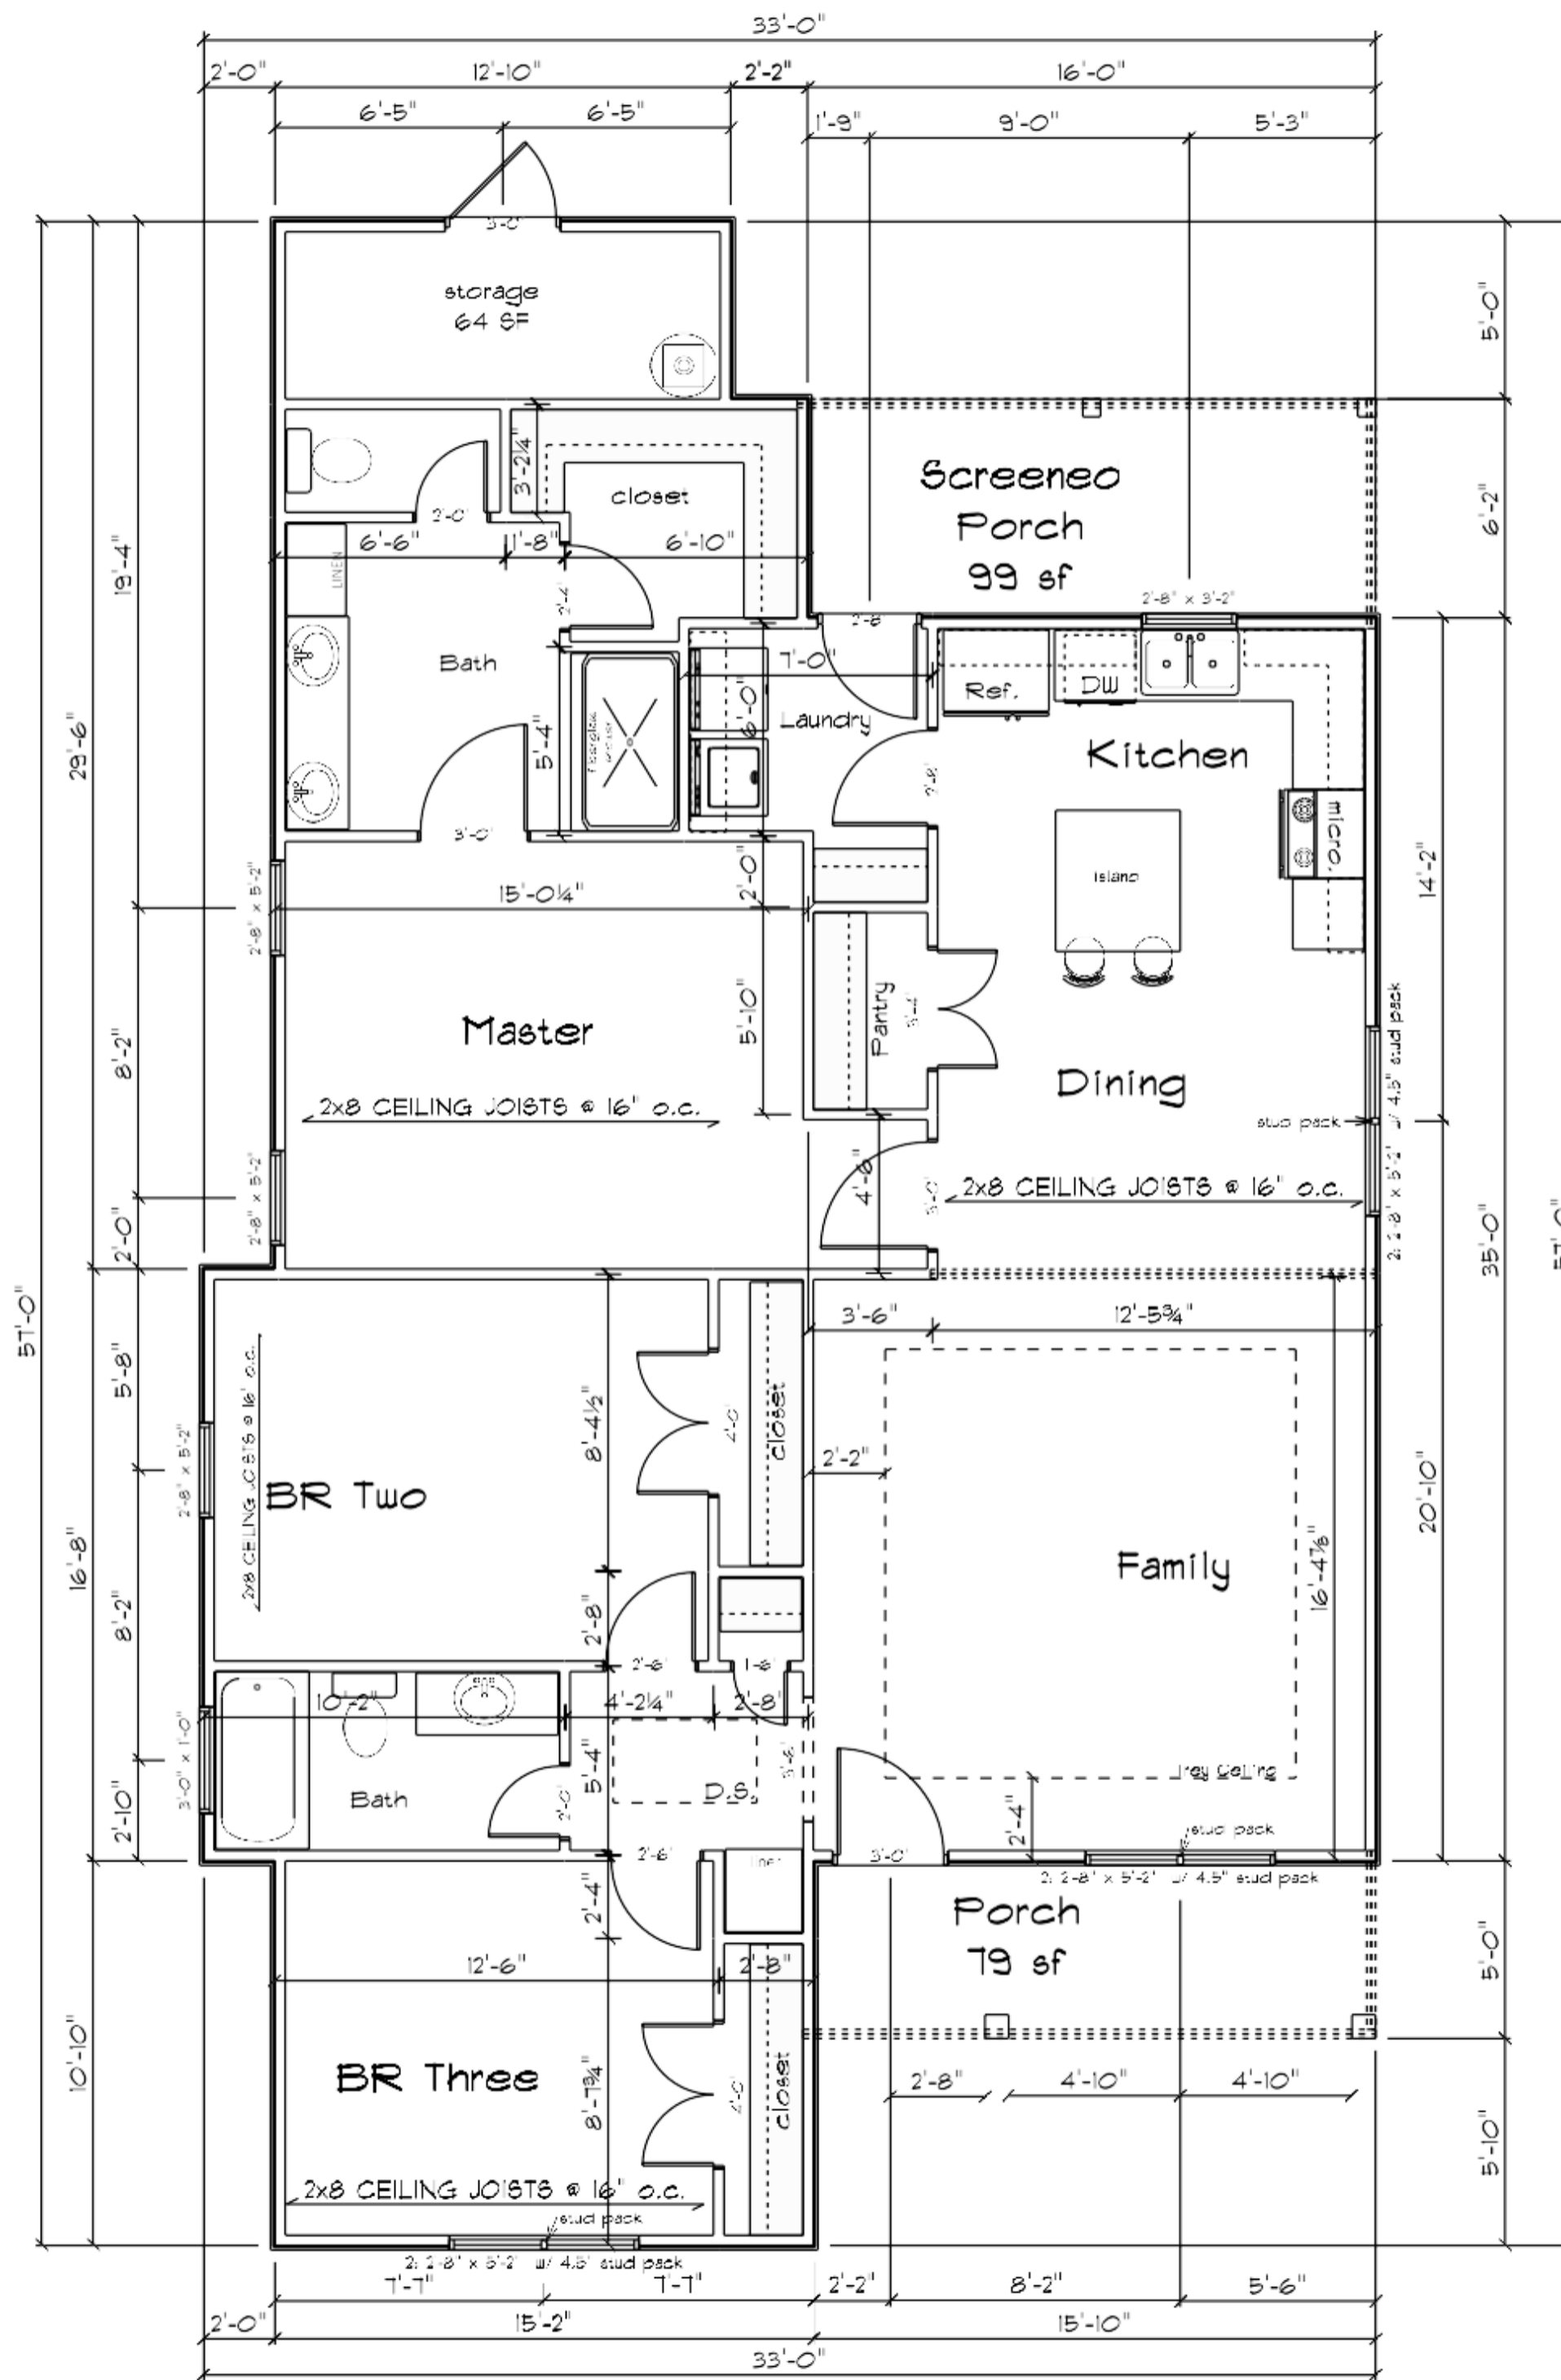

1377 SF Heated  
64 SF Storage  
99 SF Rear Porch  
79 SF Front Porch  
1619 SF TOTAL

SECTION LETTER	PAGE: 2 / 3
SCALE:	DRAWN BY:
<p><b>B.W. Skinner Construction Inc.</b> 5100 Brewer Court Suite E PHONE: 252.291.9496 Wilson North Carolina FAX: 252.291.9496 27896</p>	
<p>3808 Lightwater Ln N Lot #113 Elm City, NC 27822 REVISED</p>	

