


8' - 4" PLUMB CLEAR HOISTWAY

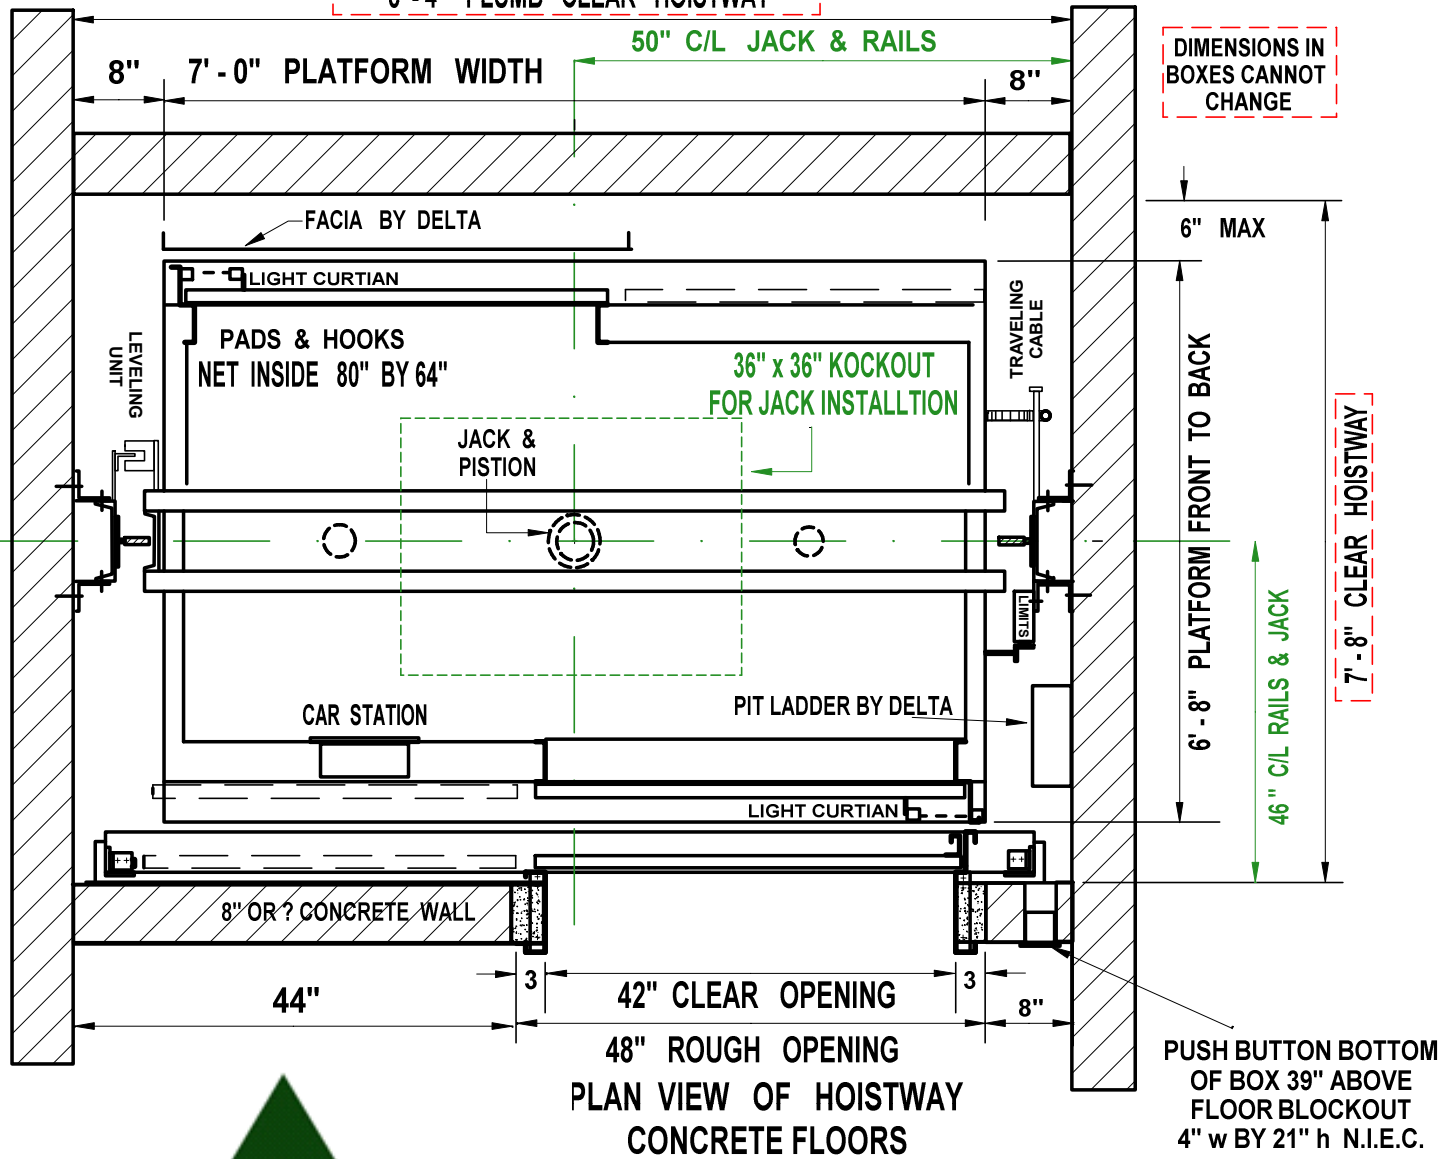

3500R - ADA & AMBULANCE GURNEY SIZE
 (Right hand doors shown - left hand opposite)
 EXAMPLE ONLY NOT FOR CONSTRUCTION

DELTA ELEVATOR COMPANY INC
 Install@DeltaElev.com 562-630-5311