


**PLAN VIEW OF HOISTWAY
UPPER FLOORS**



PLAN VIEW OF BLOCK/CONCRETE ENTRANCE

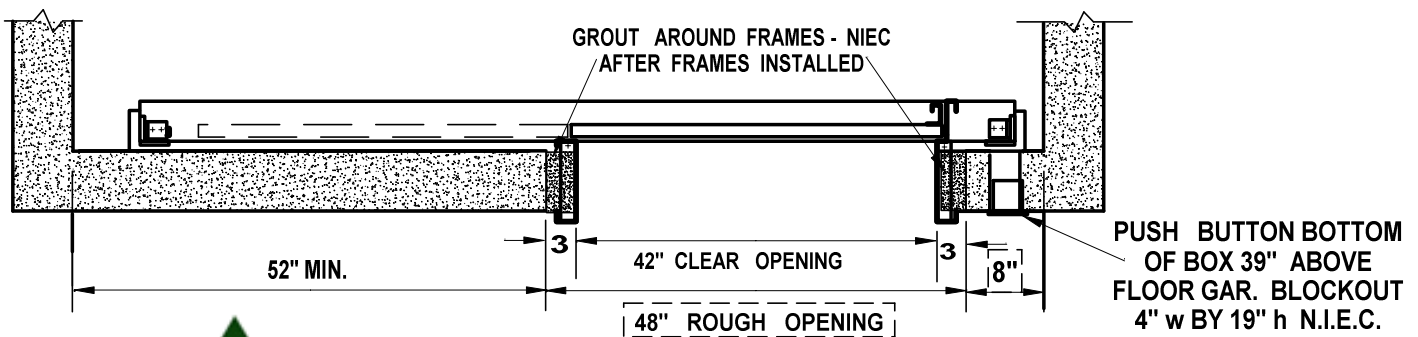

2800F - ADA & AMBULANCE GURNEY SIZE
(Right hand doors shown - left hand opposite)
EXAMPLE ONLY NOT FOR CONSTRUCTION

DELTA ELEVATOR COMPANY INC
Install@DeltaElev.com 562-630-5311