


**PLAN VIEW OF HOISTWAY
WOOD FLOORS**

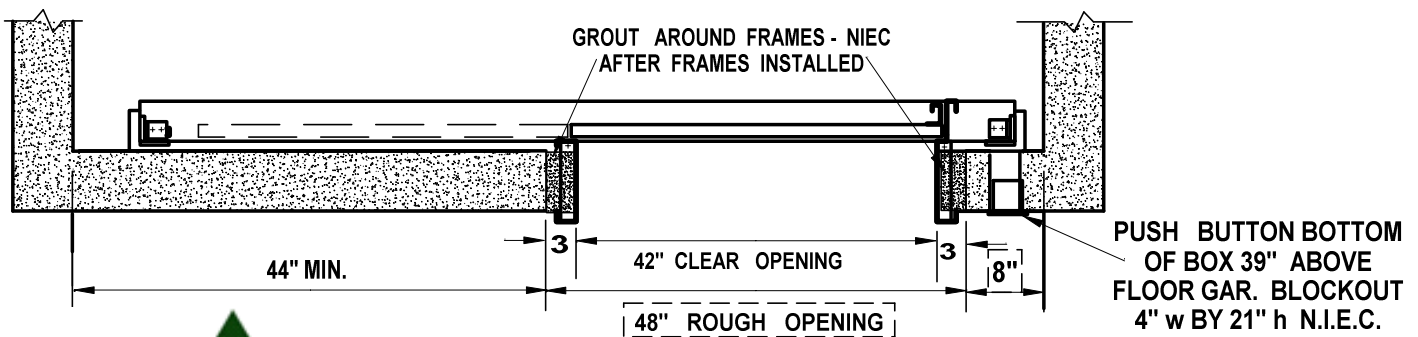

PLAN VIEW OF BLOCK/CONCRETE ENTRANCE

**DELTA
ELEVATOR®**

**3500F - ADA & AMBULANCE GURNEY SIZE
(Right hand doors shown - left hand opposite)
EXAMPLE ONLY NOT FOR CONSTRUCTION**

**DELTA ELEVATOR COMPANY INC
Install@DeltaElev.com 562-630-5311**