



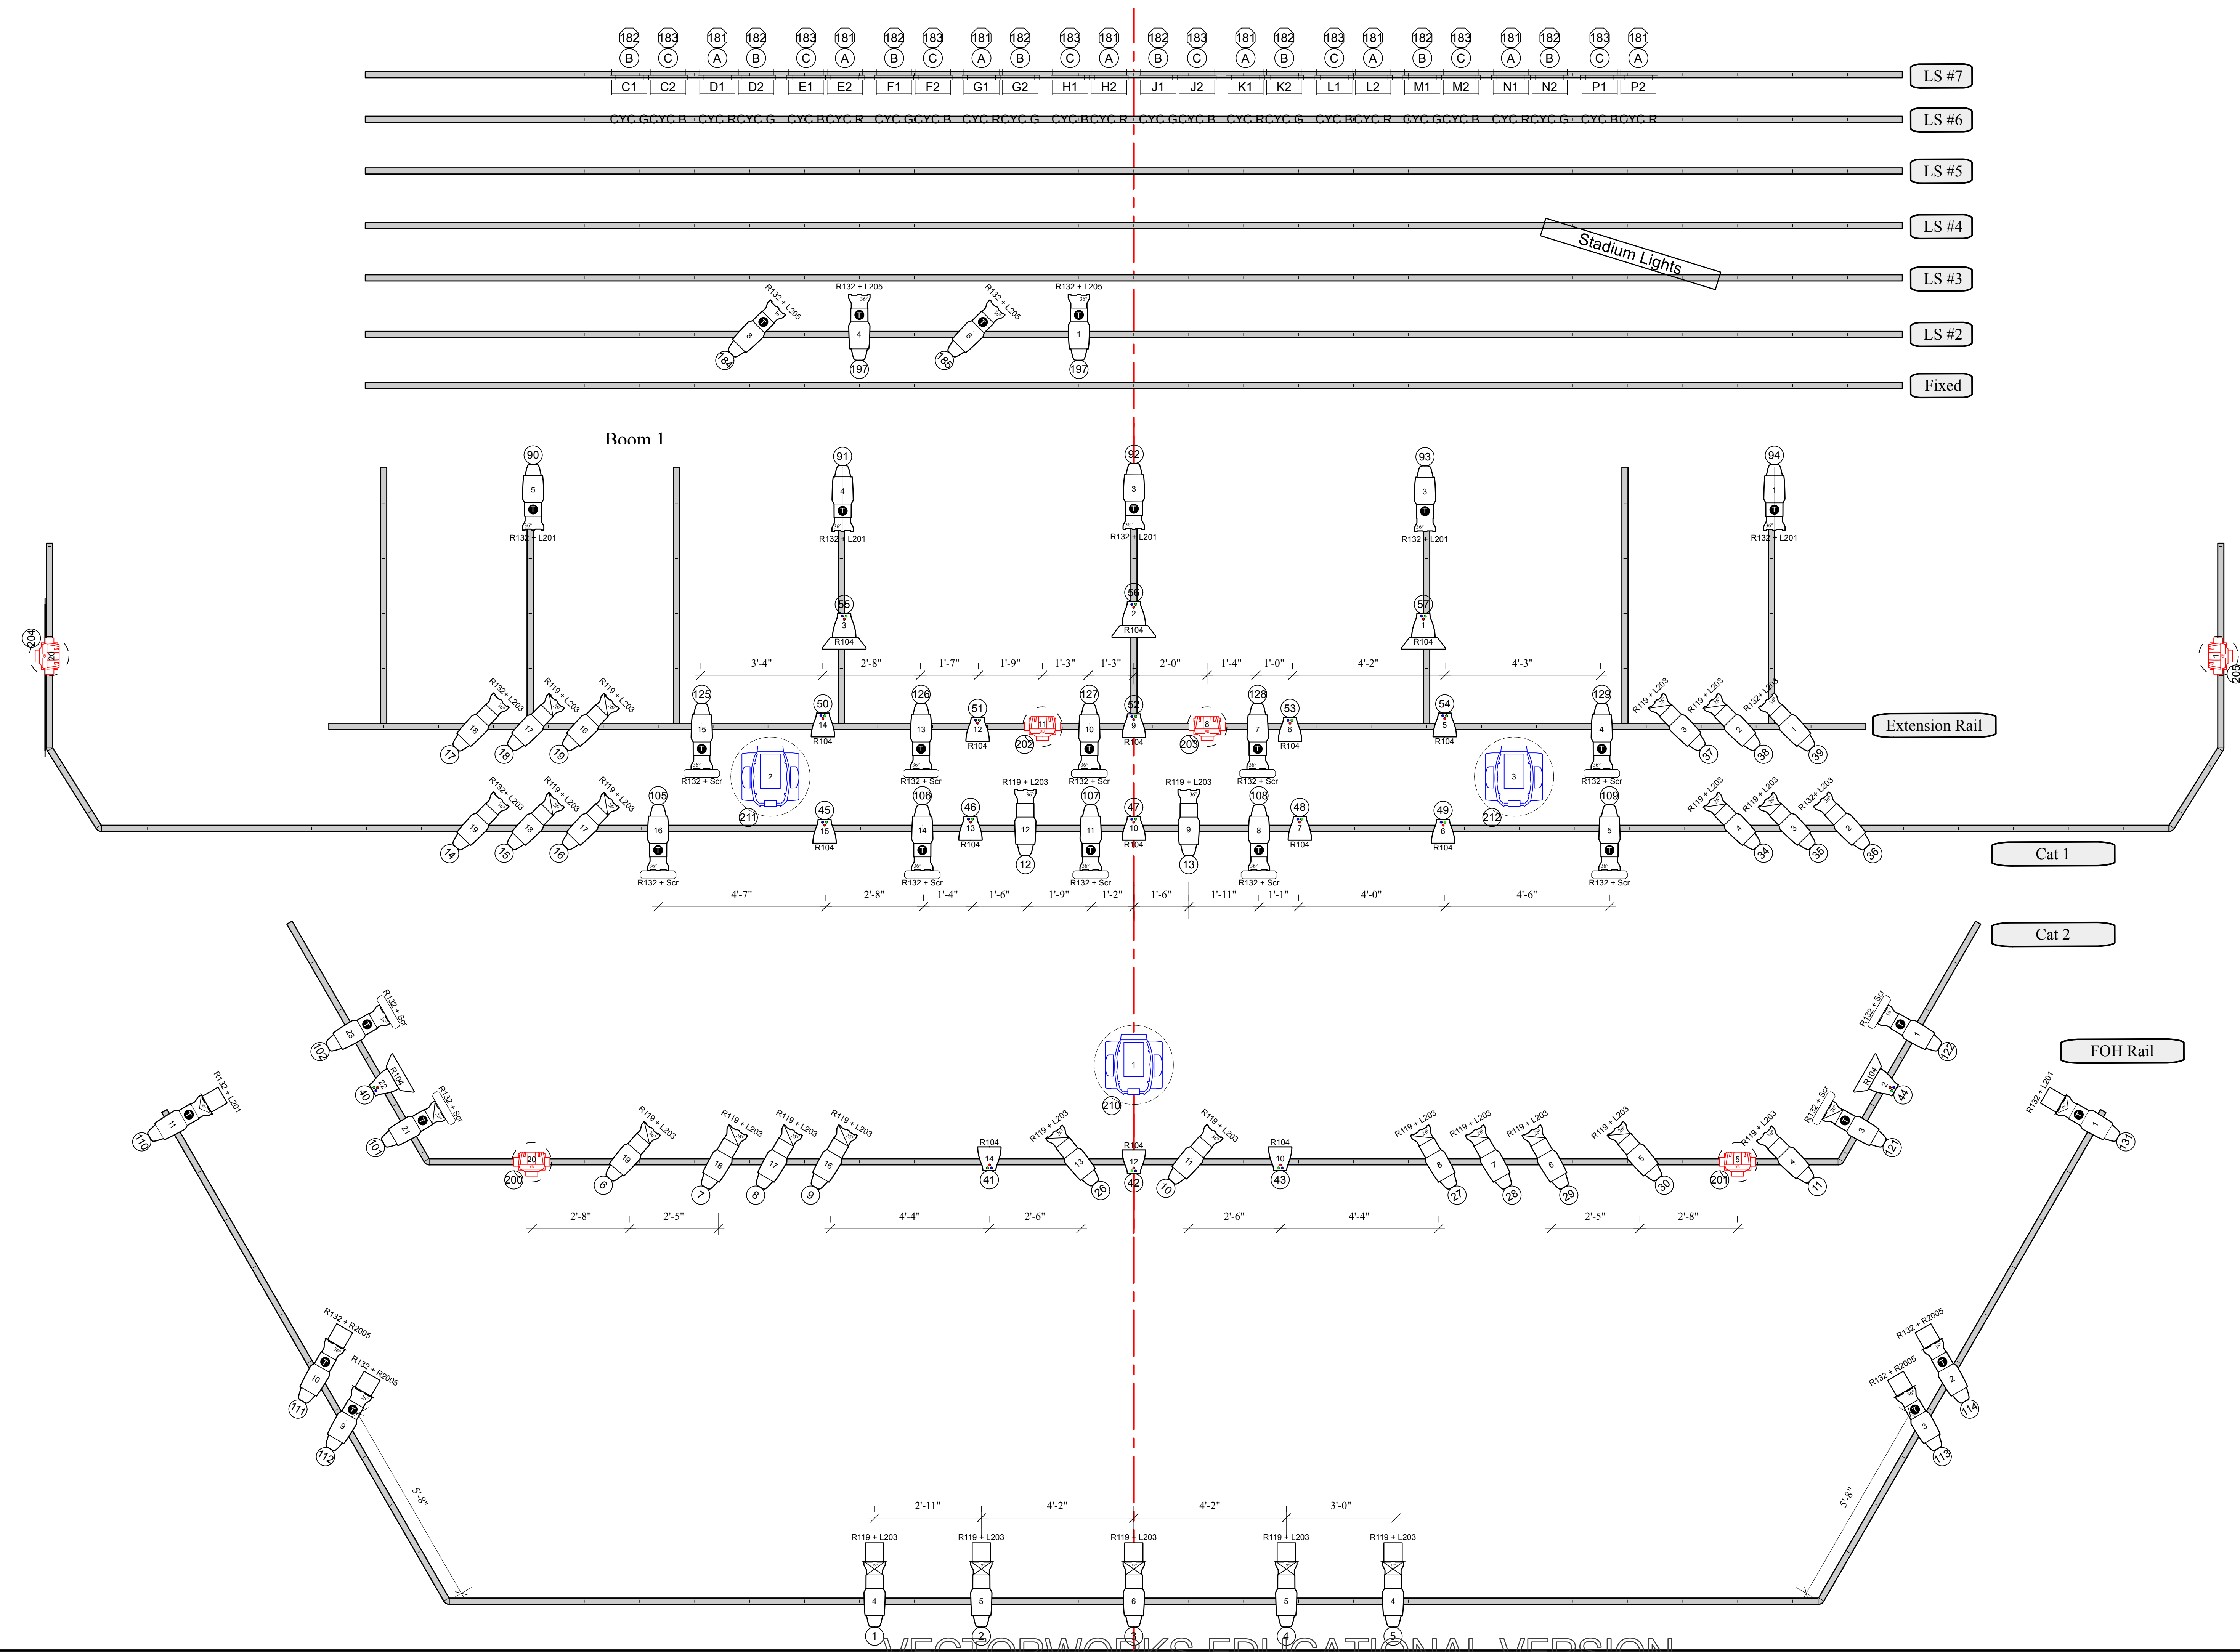

Symbol Key

	ETC Source 4 CE 19deg	5
	ETC Source 4 26deg	19
	ETC CE Source4 36deg	38
	ETC Source 4 50deg	2
	ETC Source 4 PAR WFL	8
	ETC ColorSource PAR Medium 27 Oval	
	L&E MiniStrip/MS 3-circuit	4
	Martin Mac Aura XB	6
	Mac 2K Wash Studio	3
	USITT PAR MR-16 Birdie-MFL	2
	Apollo SC 7.25	18
	USITT 3in Top Hat	11
	Prolights EclFresnel Barndoor Black	13
	Aidan Practical	5

Legend

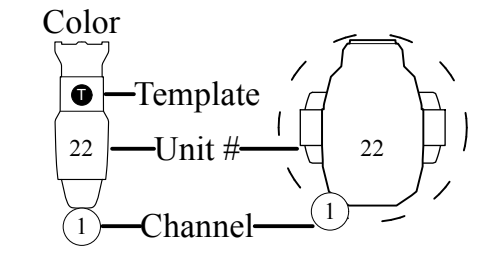

Notes

- No changes or substitutions without designer approval.
- All instruments should be hung, circuited and working prior to focus.
- All units hung on 18" center unless noted.
- Please drop all color and gobos before focus.
- Please have R119, R132 and Blackwrap for focus.
- Worklight per production electrician.
- In locations with two rails, hang on lower unless noted.
- Please have hazer operational for focus.
- Mover screen orientation should be consistent.
- Cable management to the highest standards.


This drawing represents a lighting design by Aidan English for the production of TWELFTH NIGHT. This design should not be copied, distributed or edited unless given explicit approval by the designer in writing.
This drawing only represents visual concepts and suggestions of construction for the installation of the aforementioned lighting plot. The designer is unqualified to determine the structural feasibility of its installation and will not be responsible for safety. Safety is left to the technical director, production electrician and production manager.

Aidan English

Lighting Design
(908) 591-5296
afenglish04@gmail.com




Director.....	Travis Xavier Brown
Choreographer.....	
Music Director.....	
Lighting Designer.....	Aidan English
Scenic Designer.....	Olivia Goncalves
Costume Designer.....	Emily Vallozzi
Sound Designer.....	Cassidy Ford
Assistant L.D.....	
Production Elec.....	Ben Harvey

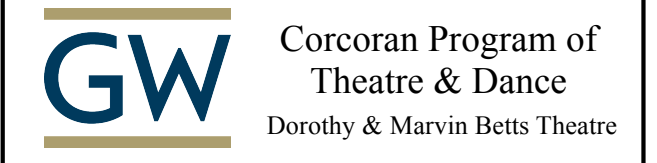


LX Overhead

Rev	Title	Date
A	Initial LX Plot	09/29/2023
B	Cleaned Initial	10/02/2023
C	Plot - CS Spot	10/09/2023
D	Channeling	10/12/2023
E	LS 2 Texture Adds	10/21/2023


Drawn By:Aidan English
Scale: 1/2" = 1'0"
Date: 10/21/25

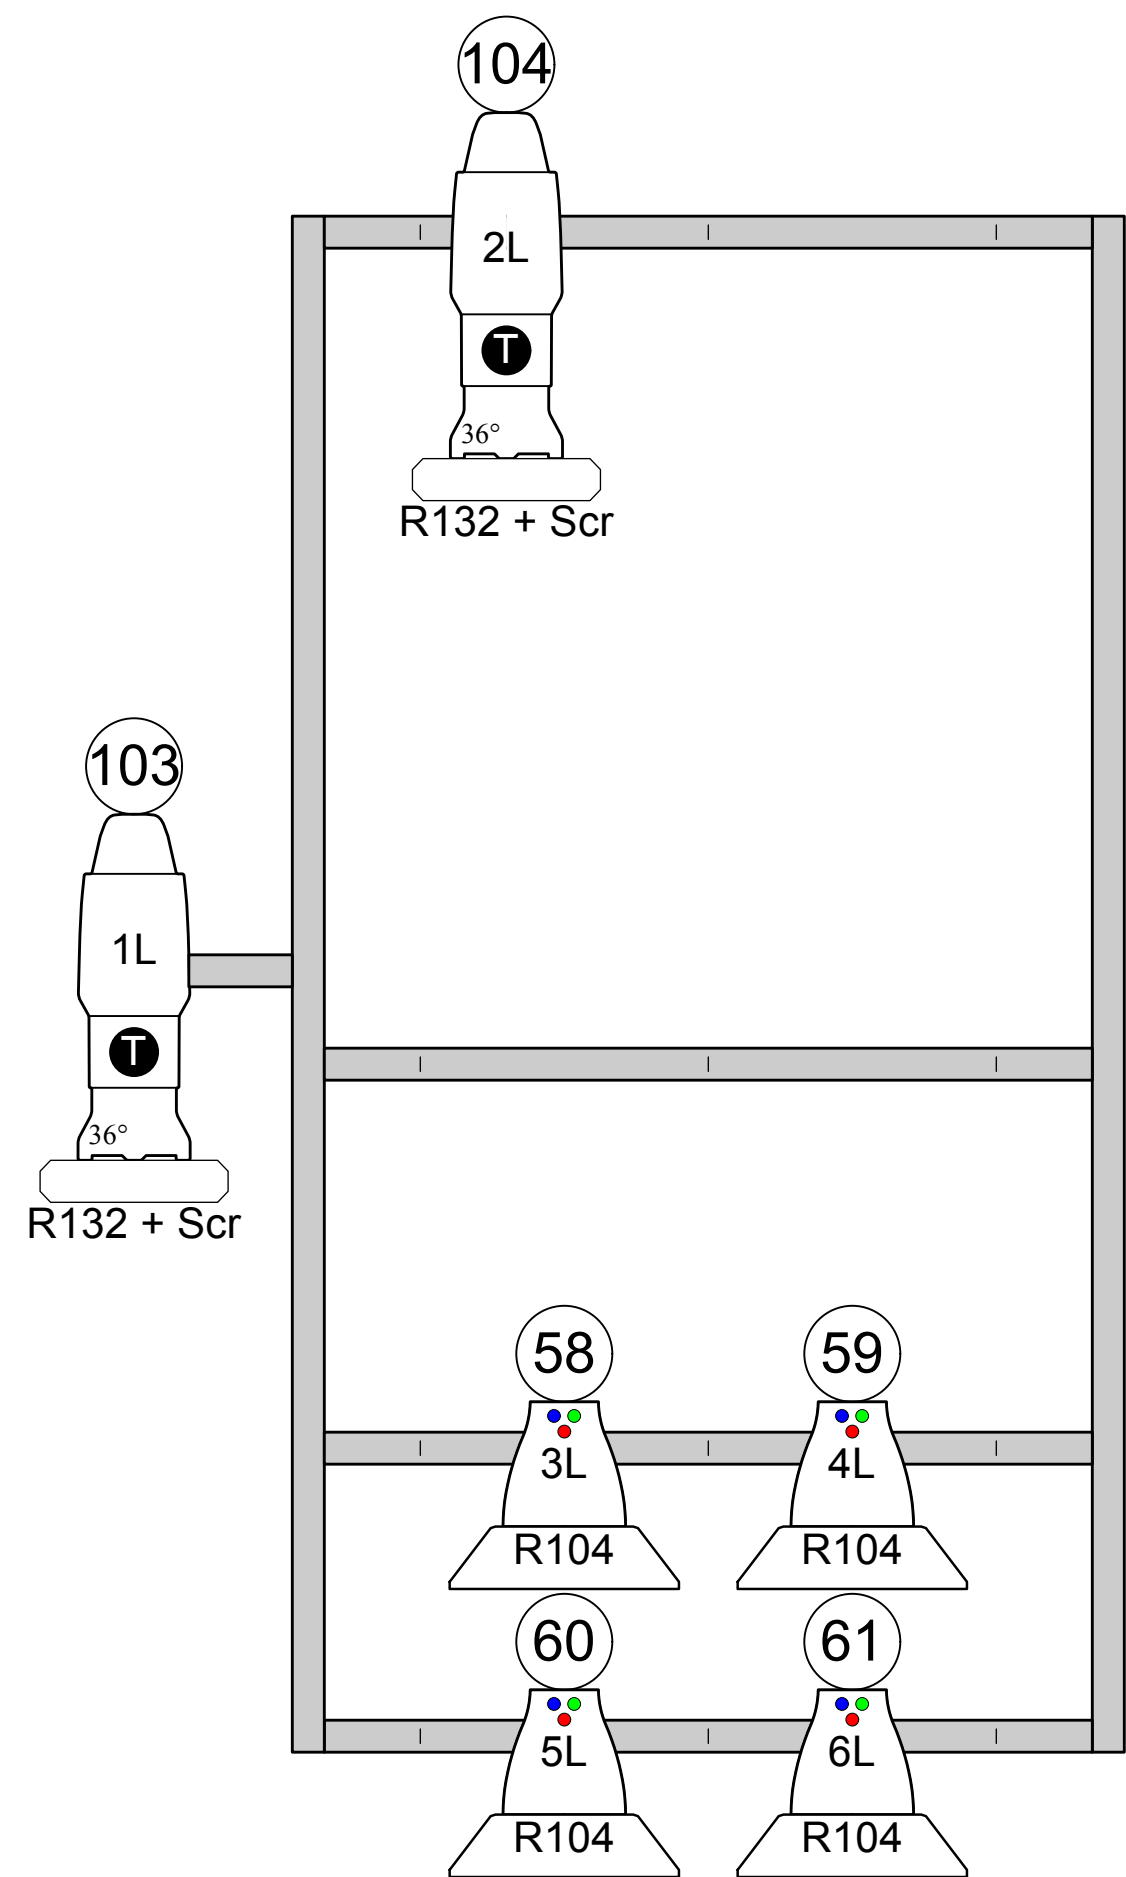

FOH Left Ladder

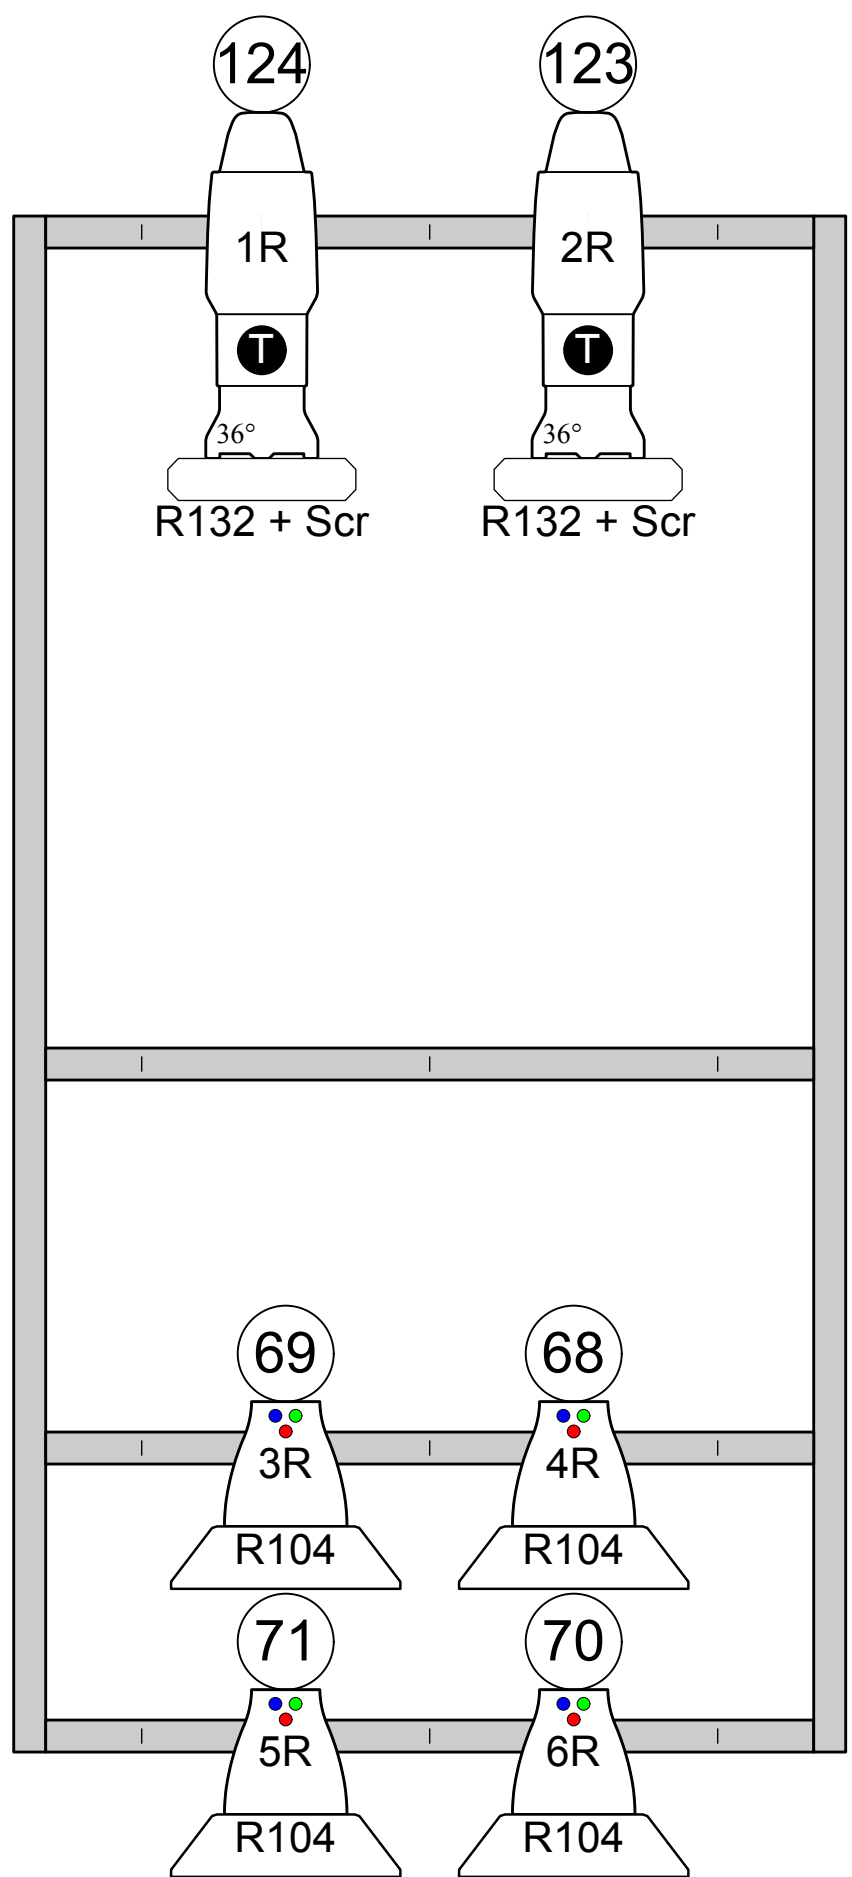

FOH Right Ladder

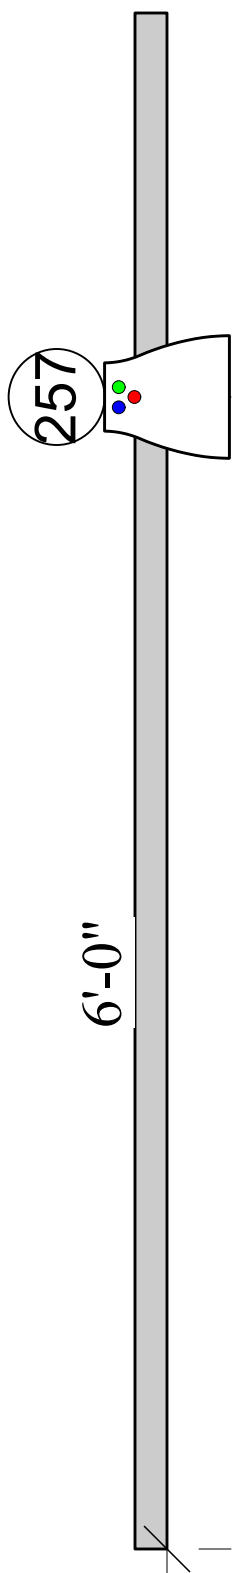


Boom 1

Symbol Key

	ETC Source 4 CE 19deg	5
	ETC Source 4 26deg	19
	ETC CE Source4 36deg	38
	ETC Source 4 50deg	2
	ETC Source 4 PAR WFL	8
	ETC ColorSource PAR Medium 27 Oval	
	L&E MiniStrip/MS 3-circuit	4
	Martin Mac Aura XB	6
	Mac 2K Wash Studio	3
	USITT PAR MR-16 Birdie-MFL	2
	Apollo SC 7.25	18
	USITT 3in Top Hat	11
	Prolights EclFresnel Barndoor Black	13
	Aidan Practical	5

Legend

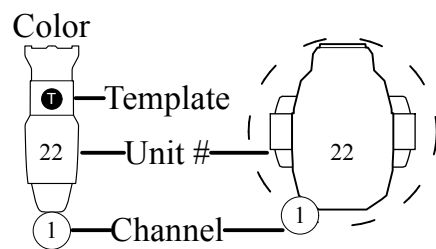

Notes

- No changes or substitutions without designer approval.
- All instruments should be hung, circuited and working prior to focus.
- All units hung on 18" center unless noted.
- Please drop all color and gobos before focus.
- Please have R119, R132 and Blackwrap for focus.
- Worklight per production electrician.
- In locations with two rails, hang on lower unless noted.
- Please have hazer operational for focus.
- Mover screen orientation should be consistent.
- Cable management to the highest standards.

This drawing represents a lighting design by Aidan English for the production of TWELFTH NIGHT. This design should not be copied, distributed or edited unless given explicit approval by the designer in writing.

This drawing only represents visual concepts and suggestions of construction for the installation of the aforementioned lighting plot. The designer is unqualified to determine the structural feasibility of its installation and will not be responsible for safety. Safety is left to the technical director, production electrician and production manager.

Aidan English

Lighting Design

(908) 591-5296
afenglish04@gmail.com



Director.....	Travis Xavier Brown
Choreographer.....	
Music Director.....	
Lighting Designer.....	Aidan English
Scenic Designer.....	Olivia Goncalves
Costume Designer.....	Emily Vallozzi
Sound Designer.....	Cassidy Ford
Assistant L.D.....	
Production Elec.....	Ben Hurvey



Corcoran Program of
Theatre & Dance
Dorothy & Marvin Betts Theatre

Ldr + Booms

Sheet No.


2

OF


4

Rev	Title	Date
A	Initial LX Plot	09/29/2025
B	Cleaned Initial	10/02/2025
C	Plot + CS Spot	10/09/2025
D	Channing	10/12/2025
E	LS 2 Texture Adds	10/21/2025

Drawn By: Aidan English
Scale: 1/2" = 1'0"
Date: 10/21/25

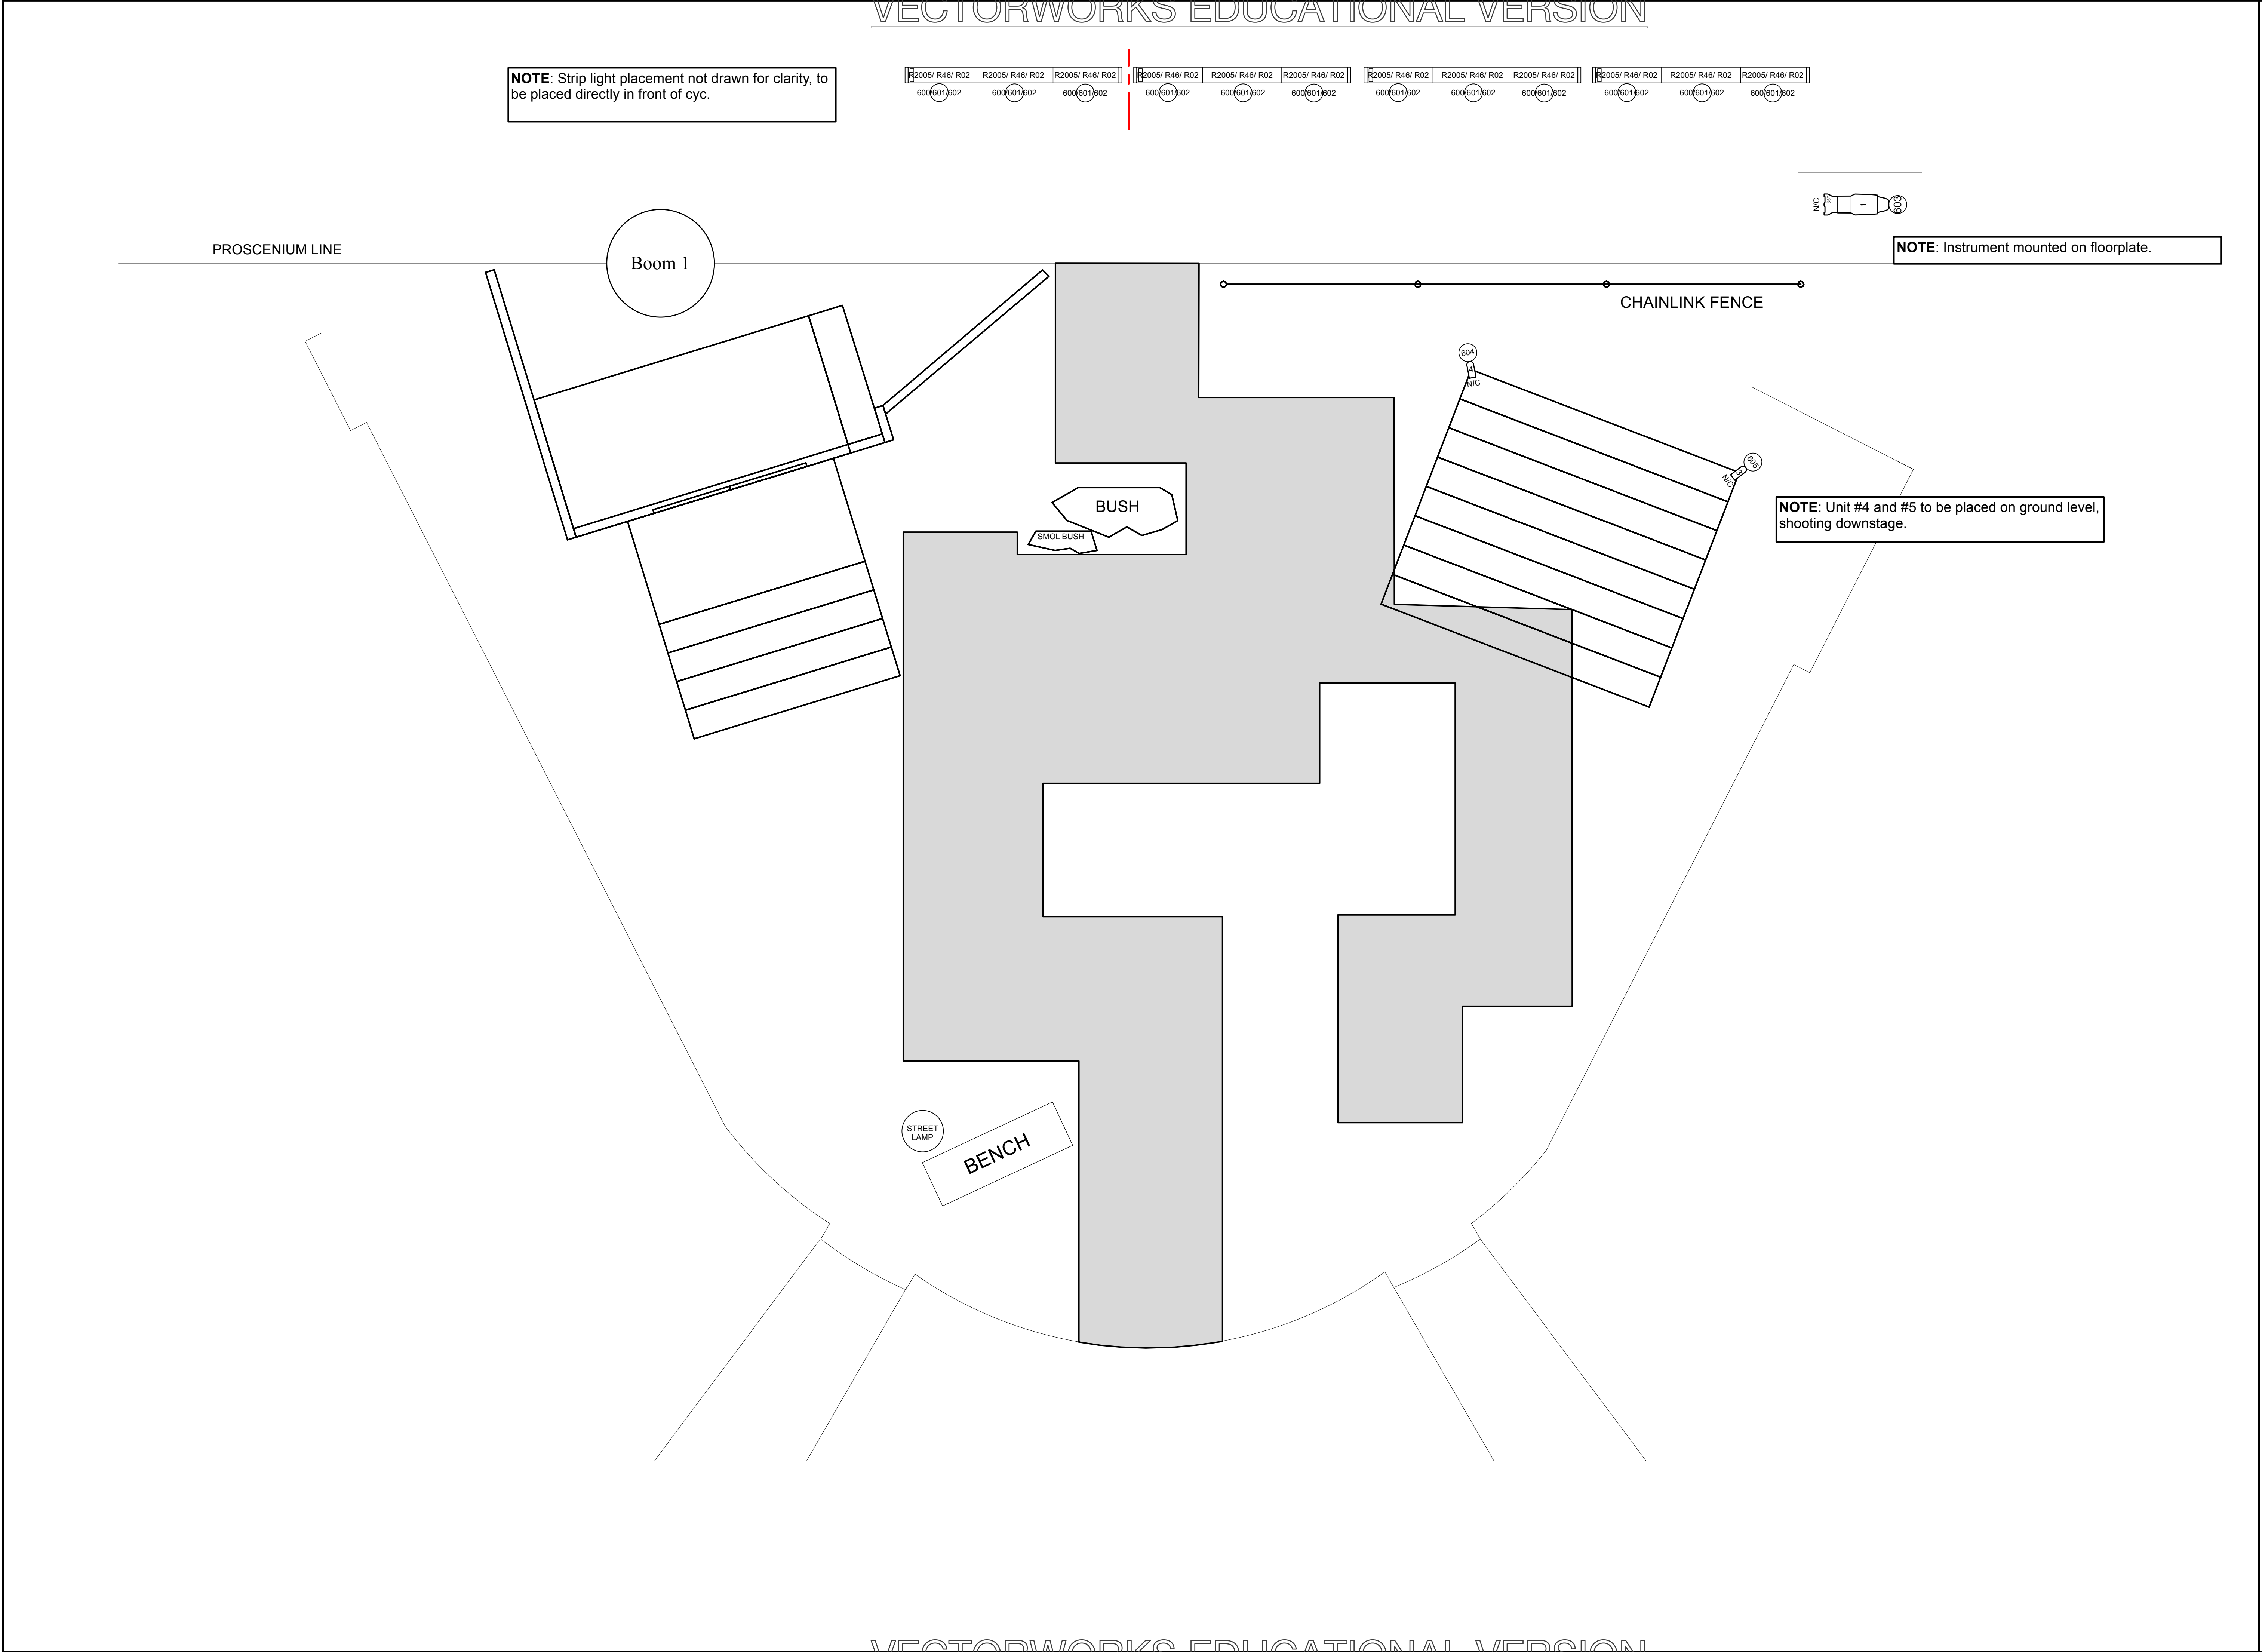


Stadium Lights

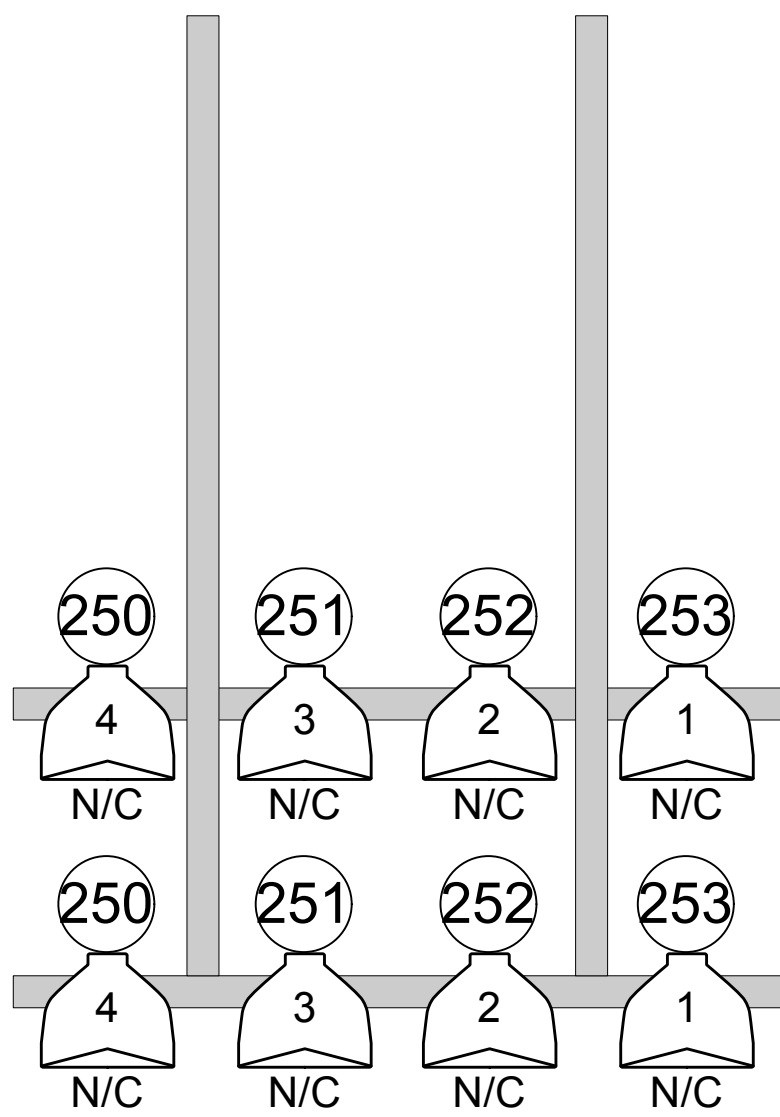

NOTE: Stadium lights to be hung on two linsets to achieve matched angle of bleachers. Please consult with TD. Fixtures with shared channels can be twofered.


Street Light

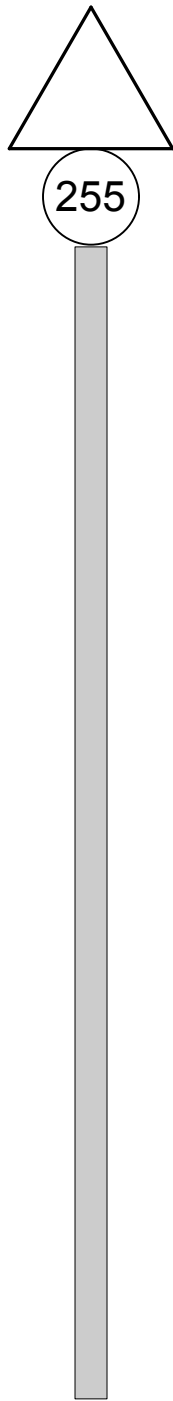

NOTE: Street light should be board controlled and have reasonably smooth dimming to 0% intensity. Please see groundrow for placement.

School Door LED Tape + Light

NOTE: School door side sconces to be board controlled and have reasonably smooth dimming to 0% intensity. Please consult with props and team scenic for instrument body.

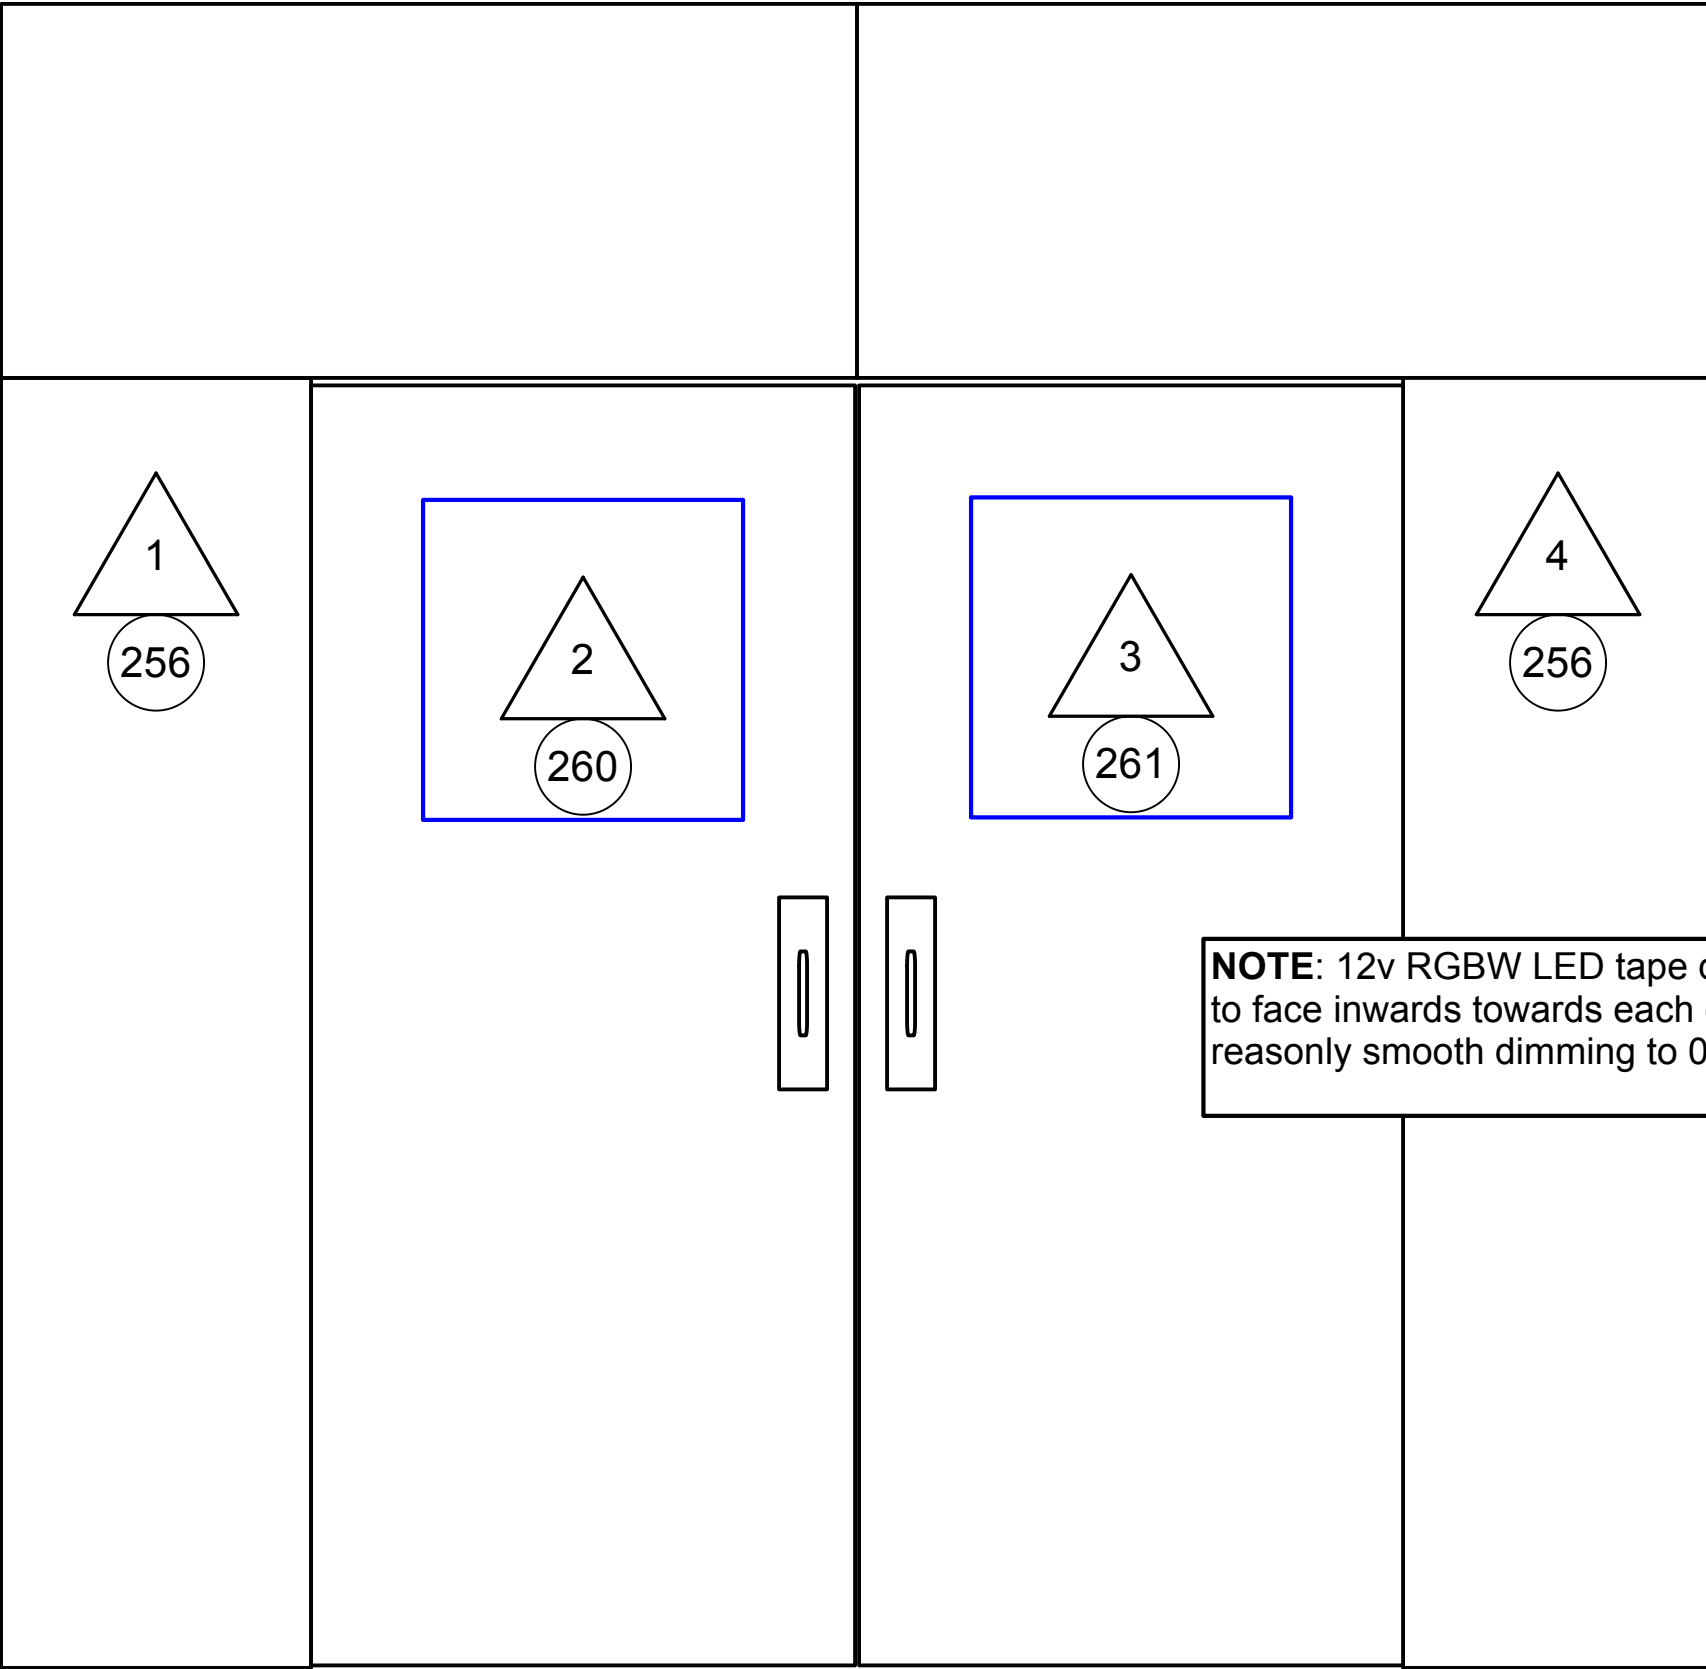


NOTE: 12v RGBW LED tape diodes lining windows to face inwards towards each other. Should have reasonably smooth dimming to 0% intensity.

Symbol Key

	ETC Source 4 CE 19deg	5
	ETC Source 4 26deg	19
	ETC CE Source4 36deg	38
	ETC Source 4 50deg	2
	ETC Source 4 PAR WFL	8
	ETC ColorSource PAR Medium 27 Oval	
	L&E MiniStrip/MS 3-circuit	4
	Martin Mac Aura XB	6
	Mac 2K Wash Studio	3
	USITT PAR MR-16 Birdie-MFL	2
	Apollo SC 7.25	18
	USITT 3in Top Hat	11
	Prolights EclFresnel Barndoor Black	13
	Aidan Practical	5

Legend

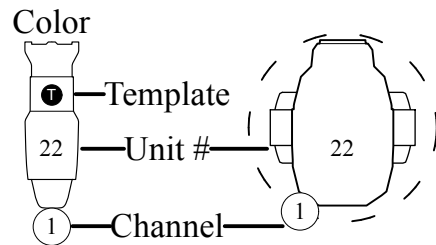

Notes

- No changes or substitutions without designer approval.
- All instruments should be hung, circuited and working prior to focus.
- All units hung on 18" center unless noted.
- Please drop all color and gobos before focus.
- Please have R119, R132 and Blackwrap for focus.
- Worklight per production electrician.
- In locations with two rails, hang on lower unless noted.
- Please have hazer operational for focus.
- Mover screen orientation should be consistent.
- Cable management to the highest standards.

This drawing represents a lighting design by Aidan English for the production of TWELFTH NIGHT. This design should not be copied, distributed or edited unless given explicit approval by the designer in writing.

This drawing only represents visual concepts and suggestions of construction for the installation of the aforementioned lighting plot. The designer is unqualified to determine the structural feasibility of its installation and will not be responsible for safety. Safety is left to the technical director, production electrician and production manager.

Aidan English

Lighting Design

(908) 591-5296
afenglish04@gmail.com



Director.....	Travis Xavier Brown
Choreographer.....	
Music Director.....	
Lighting Designer.....	Aidan English
Scenic Designer.....	Olivia Goncalves
Costume Designer.....	Emily Vallozzi
Sound Designer.....	Cassidy Ford
Assistant L.D.....	
Production Elec.....	Ben Hurvey

GW Corcoran Program of
Theatre & Dance
Dorothy & Marvin Betts Theatre

Practicals

Sheet No.
4

Rev	Title	Date
A	Initial L&X Plot	09/29/2025
B	Cleaned Initial	10/02/2025
C	Plot + CS Spot	10/09/2025
D	Channelling	10/12/2025
E	L&S 2 Texture Adds	10/21/2025

Drawn By:Aidan English
Scale: 1" = 1'0"
Date: 10/21/25