


EAGLE RIDGE SECOND ADDITION


T I M B E R L O G E

S00°42'22"E 1946.43

Southeast corner of the Southeast Quarter of Section 13, Township 108, Range 26 (Sandstone Monument)

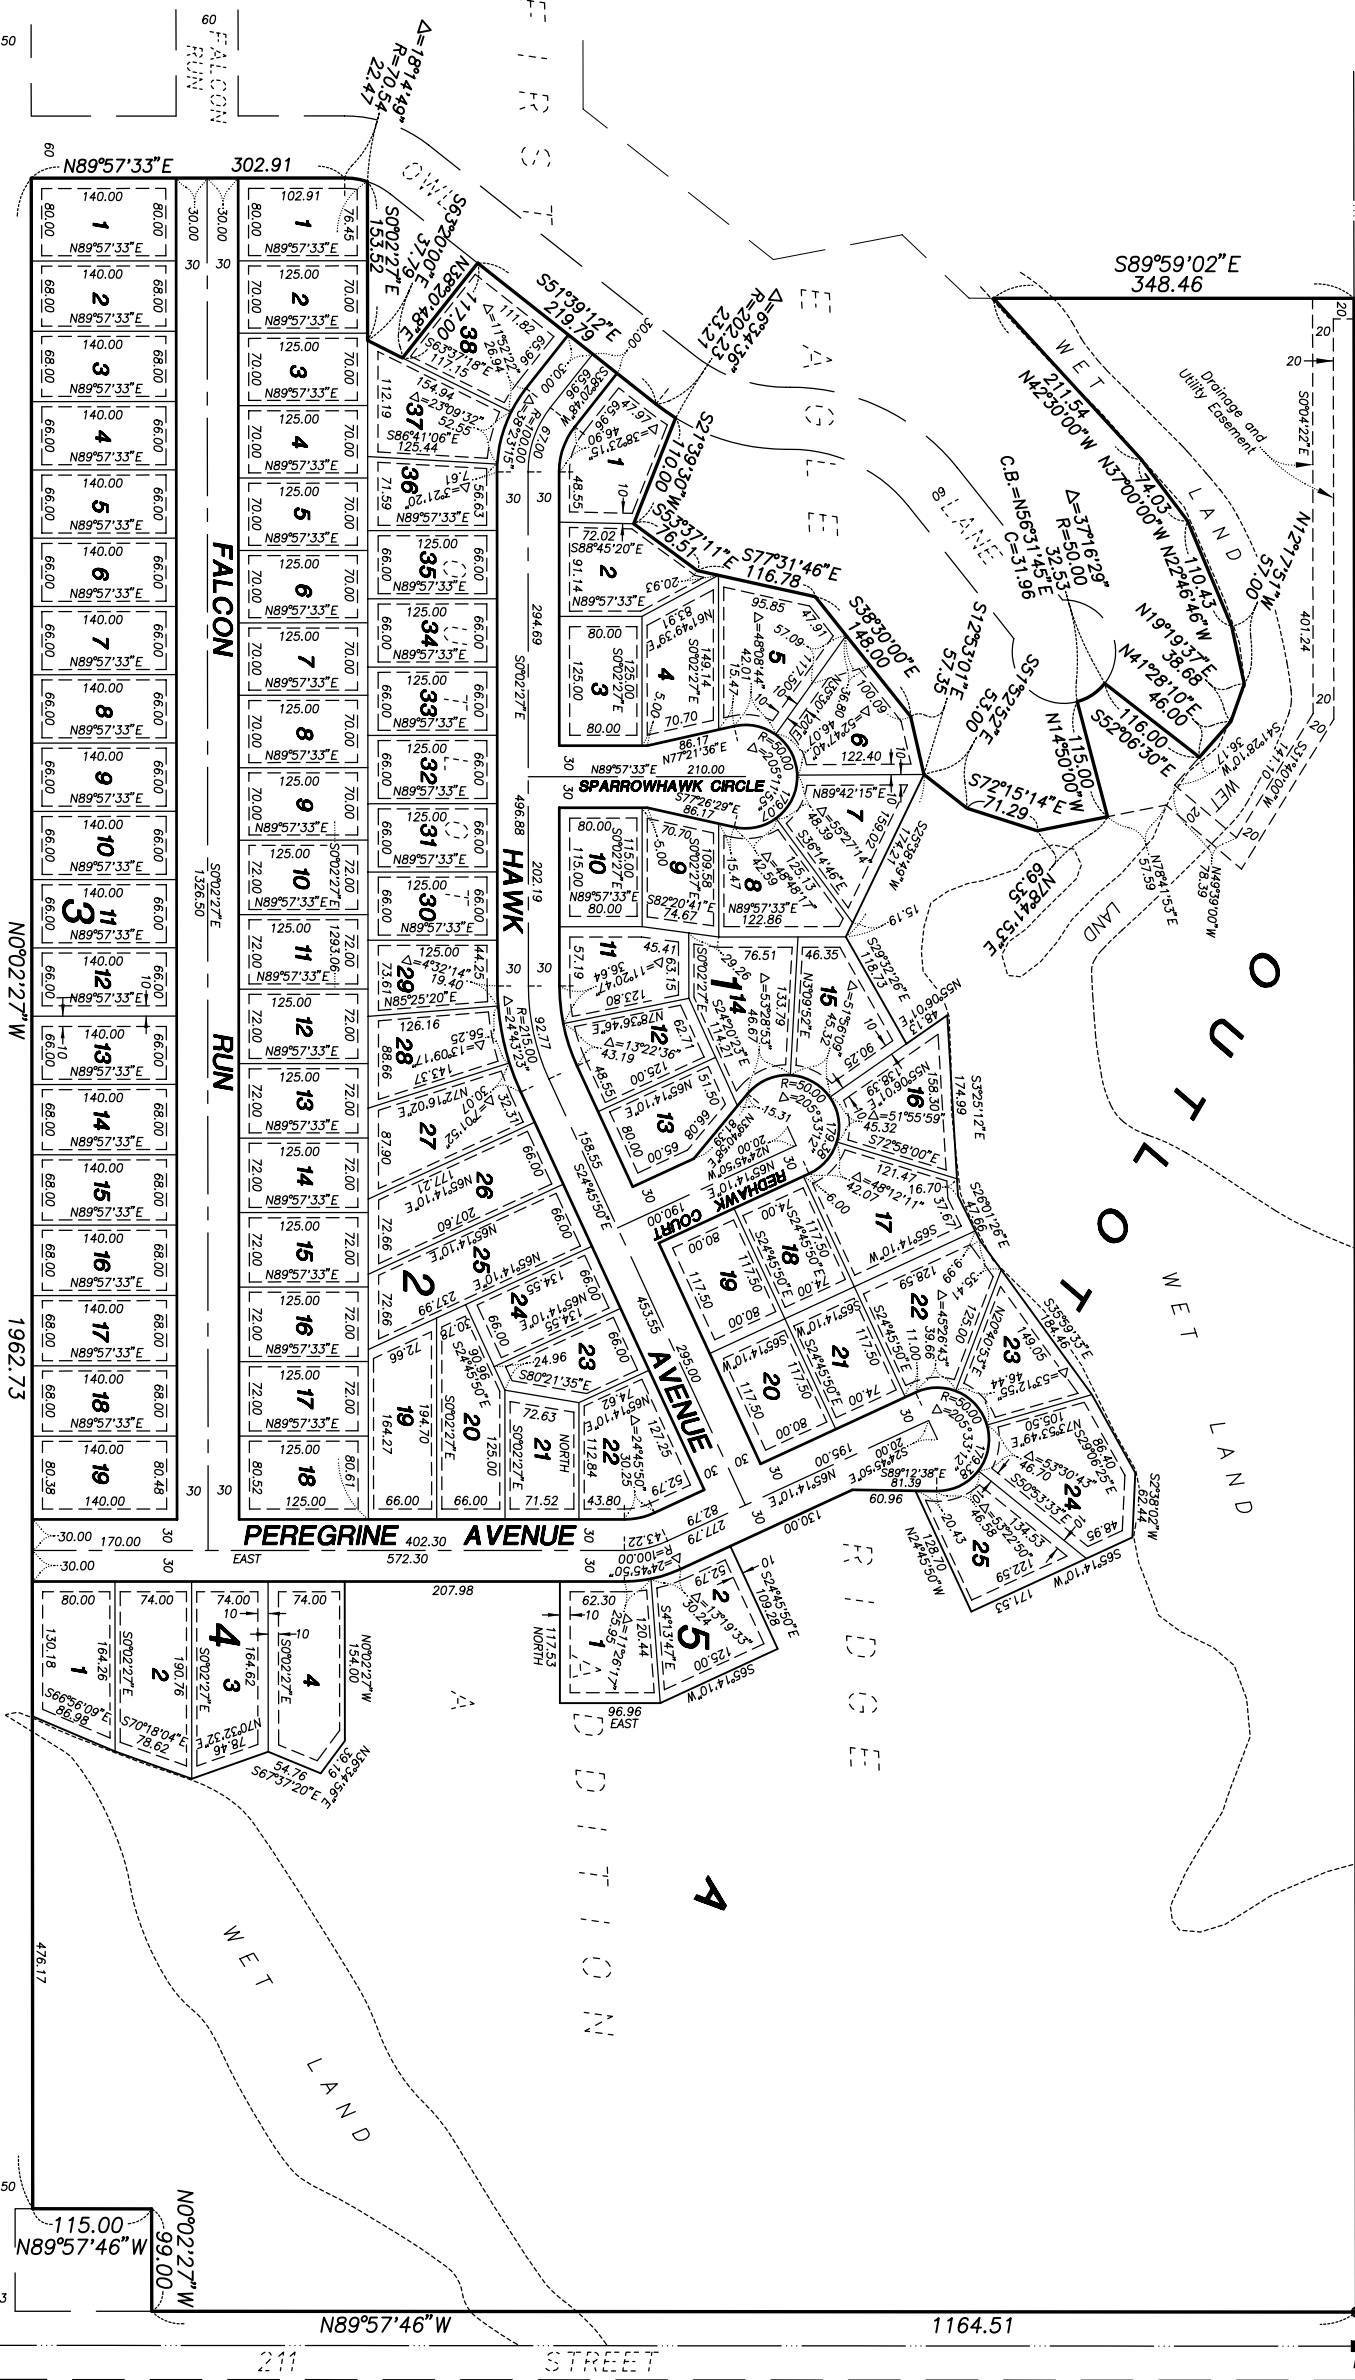

Drainage and Utility Easements are shown thus:

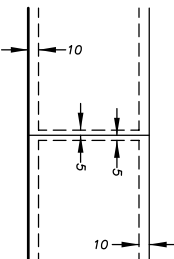


Being 5 feet in width and adjoining side lot lines, and being 10 feet in width and adjoining rear lot lines and street lines unless otherwise shown.



Scale in Feet
The West line of Outlet A, EAGLE RIDGE SECOND ADDITION has a bearing of N00°2'27"W.

● Denotes iron monument found.

No monument symbol shown on the plat indicates monuments set according to Minnesota Statutes, and which shall be in place within one year after the filing of the plat.

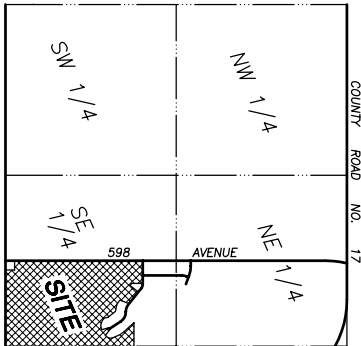

Vicinity Map
Section 13, Township 108, Range 26
No Scale