


THE PRELIMINARY PLAT OF
EAGLES CREST HEIGHTS



A SUBDIVISION LOCATED IN SOUTHWEST ¼ OF SECTION 19, AND SECTION 30 TOWNSHIP 26 NORTH, RANGE 20 WEST, AND SECTION 25, TOWNSHIP 26 NORTH, RANGE 21 WEST,
PRINCIPLE MERIDIAN MONTANA, FLATHEAD COUNTY, MONTANA

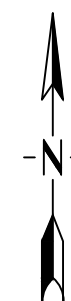

 Morrison Maierle engineers • surveyors • planners • scientists	1055 Mount Avenue Missoula, MT 59801	1/4 SEC.	SECTION	TOWNSHIP	RANGE
	Phone: 406.542.8880	SW	19	26	20
	www.m-m.net		30	26	20
	COPYRIGHT © MORRISON/MAIERLE, INC. 2022	25	26	21	
		PRINCIPAL MERIDIAN, MONTANA			
		FLATHEAD		COUNTY, MONTANA	
FIELD WORK:	DATE: MO/DA/YEAR	PLOTTED DATE: May/13/2022		PLOTTER BY: dom goble	
DRAWN BY:	SCALE: 1"=?	CLIENT: TAL & PGL LLC		SHEET	
CHECKED BY:	PROJ. #: 5898.002			OF	
DRAWING NAME: U:\5898 TCG\002_Eagle Crest Height Lot Reconfiguration\ACAD\Exhibits\PREPLAT.dwg					

THE PRELIMINARY PLAT OF EAGLES CREST HEIGHTS

A SUBDIVISION LOCATED IN SOUTHWEST ¼ OF SECTION 19, AND SECTION 30 TOWNSHIP 26 NORTH, RANGE 20 WEST, AND SECTION 25, TOWNSHIP 26 NORTH, RANGE 21 WEST
PRINCIPLE MERIDIAN MONTANA, FLATHEAD COUNTY, MONTANA

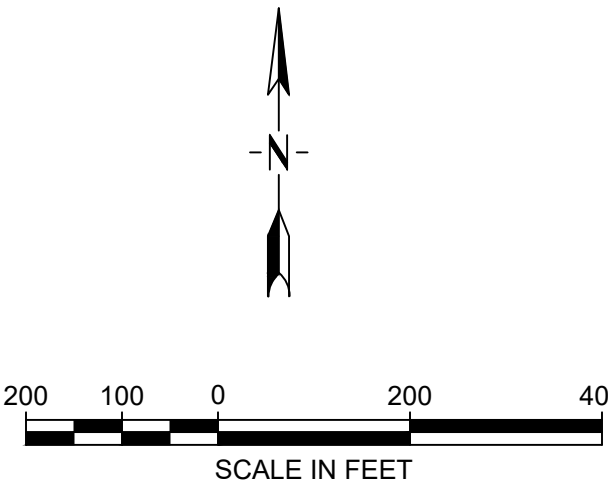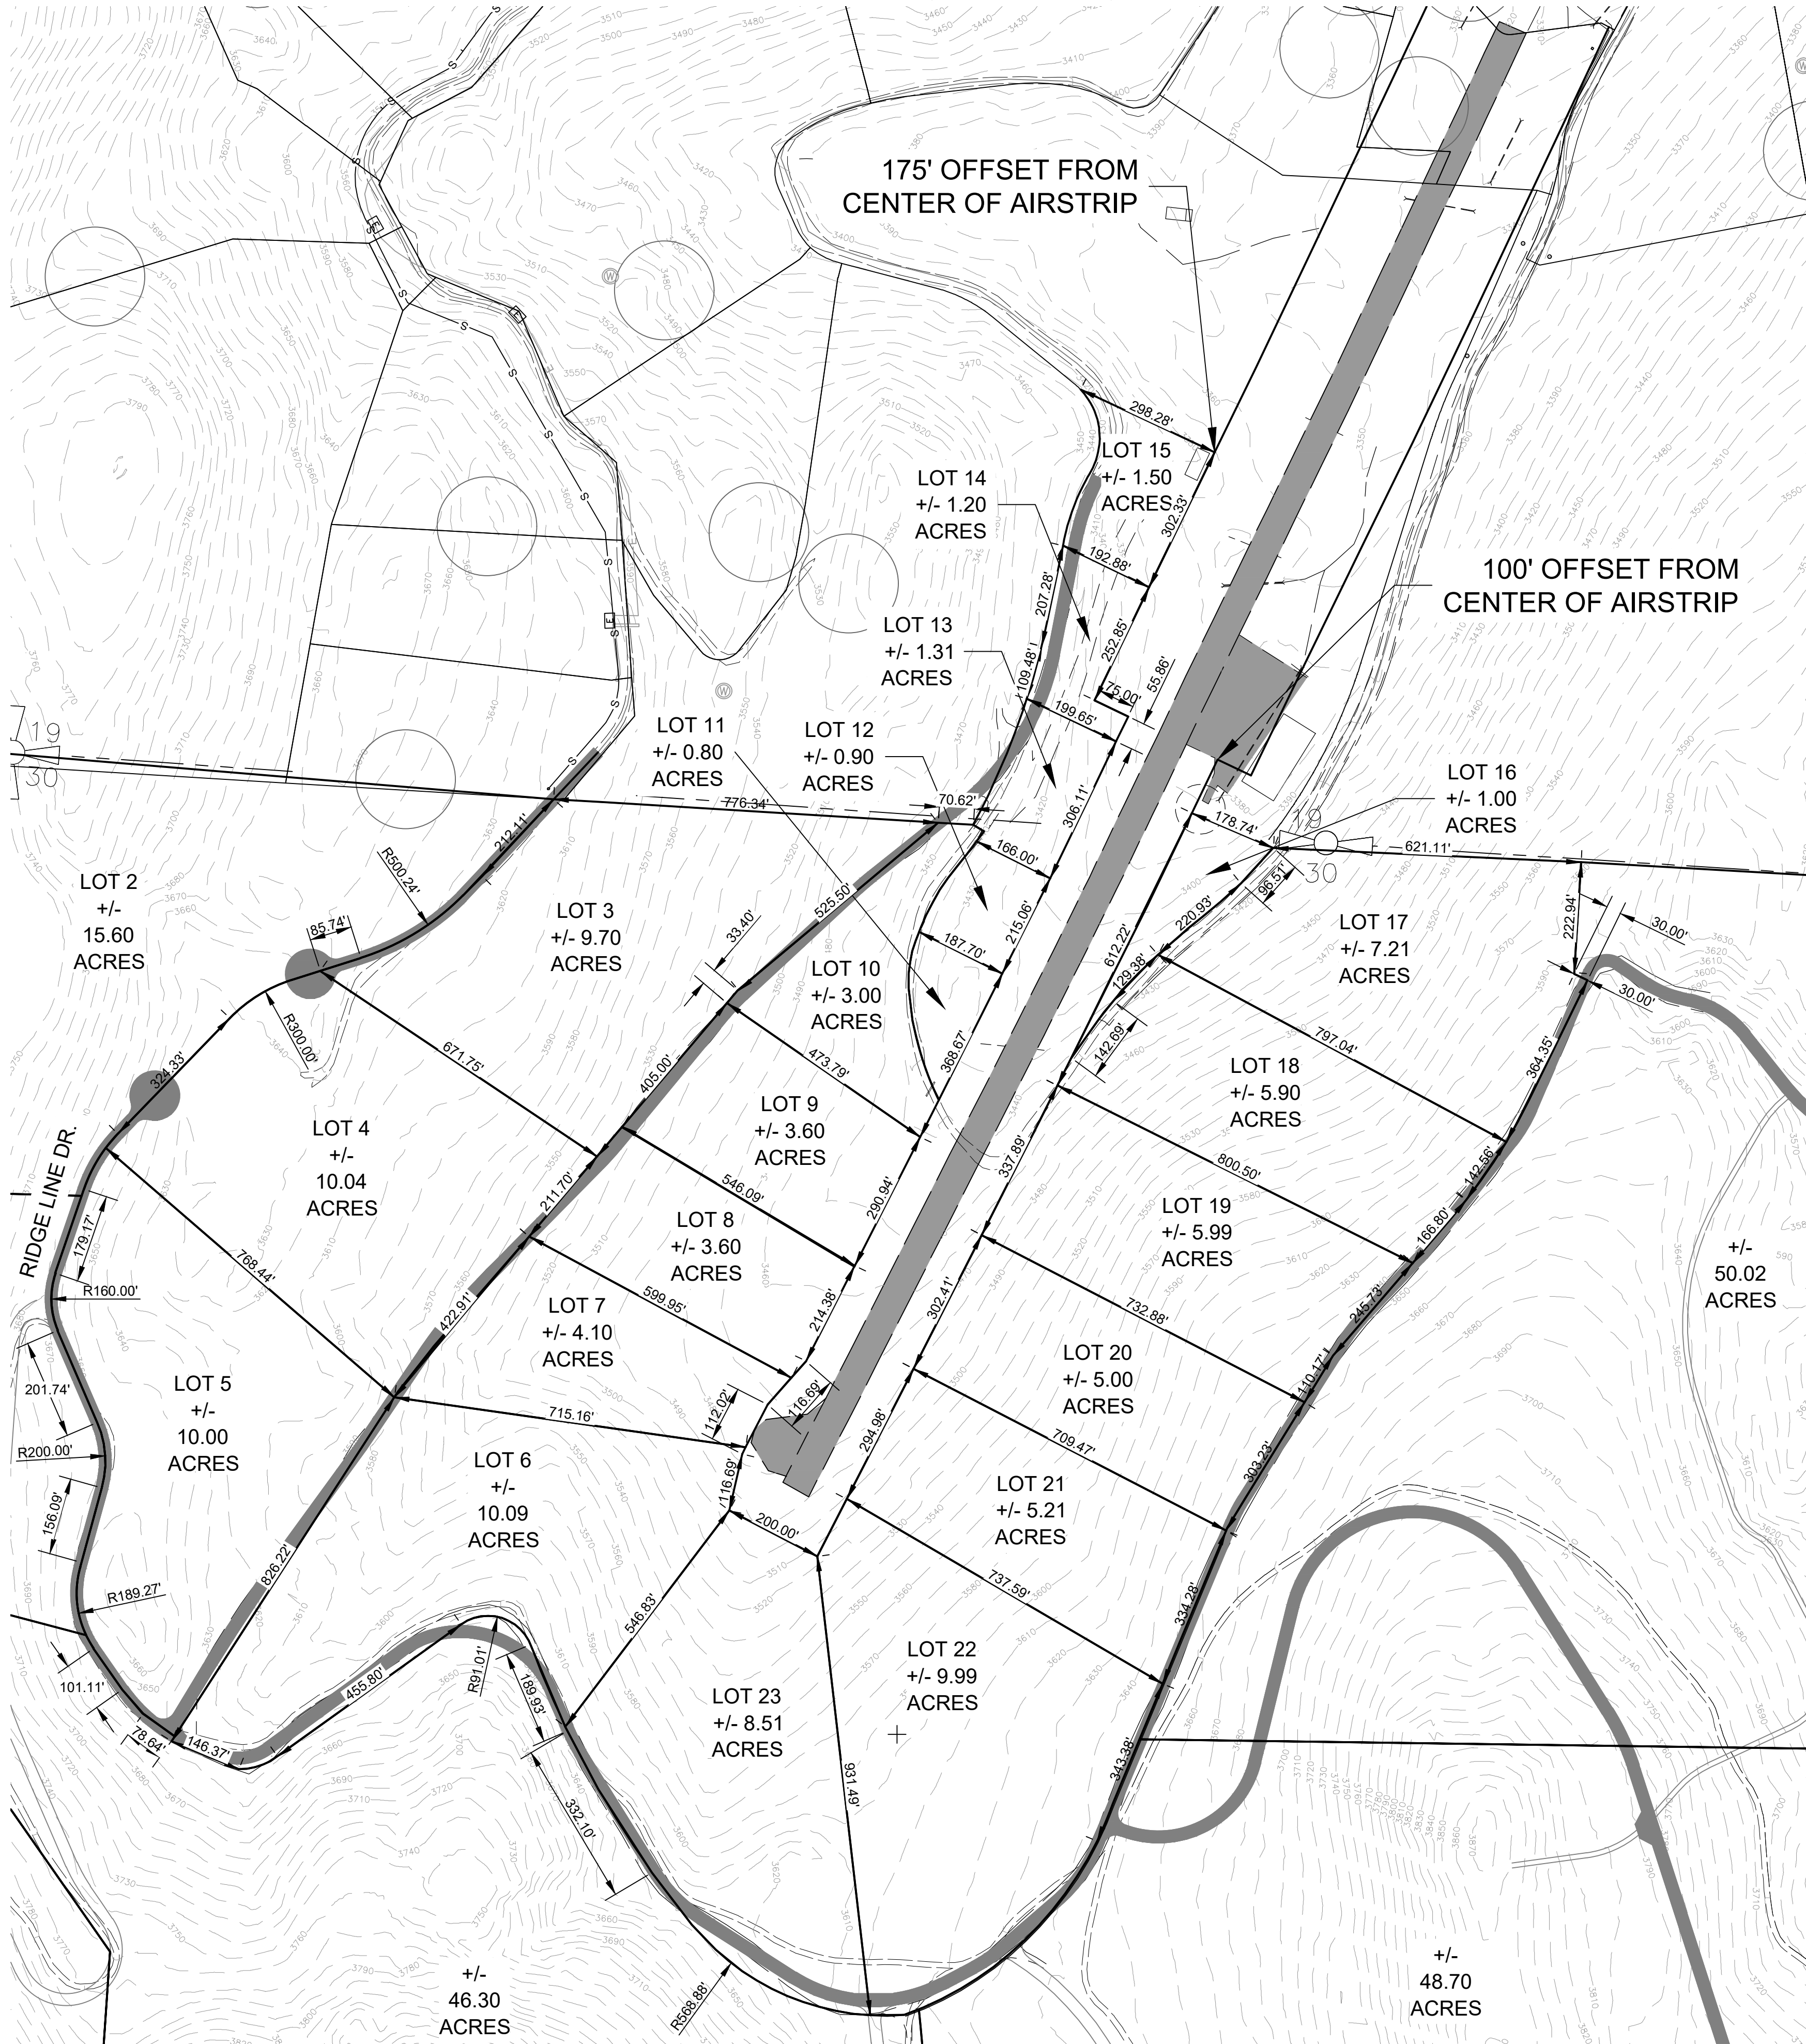



Morrison
Maierle

engineers • surveyors • planners • scientists



1055 Mount Avenue
Missoula, MT 59801



Phone: 406.542.8880



www.m-m.com

COPYRIGHT © MORRISON-MAIERLE, INC. 2020

1/4 SEC.	SECTION	TOWNSHIP	RANGE
SW	19	26	20
	30	26	20
	25	26	21

PRINCIPAL MERIDIAN, MONTANA
FLATHEAD COUNTY, MONTANA

PLOTTED DATE: May/13/2022

PLOTTED BY: dom goble

CLIENT: TAL & PGL LLC

SHEET OF

DRAWING NAME: U:5898 TCG-002 Eagle Crest Height Lot Reconfiguration/ACAD/Exhibits/REPLAT.dwg